



भारतीय राष्ट्रीय राजमार्ग प्राधिकरण
(सड़क परिवहन और राजमार्ग मंत्रालय, भारत सरकार)
National Highway Authority of India
(Ministry of Road Transport and Highways, Govt. of India)
परियोजना कार्यन्वयन इकाई - दरभंगा



H/O श्री एस.एन. मिश्रा, वार्ड नं.-17, प्रोफेसर कॉलोनी, दरभंगा (बिहार)-846004

Project Implementation Unit, Dharbanga

H/O: Shri S.N. Mishra, Ward No. : 17, Professor Colony Dighee West Darbhanga (Bihar)-846004

दूरभाष/फैक्स/Tel./Fax:06272-250194,ई-मेल/E-mail:darbhanga@nhai.org

ई-मेल/E-mail:nhaidarbhang@gmail.com

NHAI/PIU-DBG/BPCL-CGD/NH-27/2023/76

Date:24.01.2024

Invitation of Public Comments

Sub.: Permission for laying of 10" Carbon Steel Gas Pipeline with OFC& SV Chamber along NH-27 (OLD-57) from Ch-63+100 Delhi more flyover to Ch- 82+100 Sakari approx. length 19 Km in state of Bihar. Reg.

Ref: M/s BPCL letter no. PL/CGD/Bihar 01/11.06/NH 27/23-24/DBG-2 dated 08.01.2024.

M/s BPCL has submitted the proposal for Permission for laying of 10" Carbon Steel Gas Pipeline with OFC& SV Chamber along NH-27 (OLD-57) from Ch-63+100 Delhi more flyover to Ch- 82+100 Sakari approx. length 19 Km in state of Bihar.

2. As per the guidelines issued by the Ministry vide OM No. RW/NH-33044/29/2015/S&R® dated 22.11.2016; the application shall be put out in the public domain for 30 days for seeking claims and objections on grounds of public inconvenience, safety and general public interest.

3. In view of the above, comments of the public on the above application are invited to the below mentioned address, which should reach by this office within 30 days i.e., 23.02.2024 from the date of publication beyond which no comments shall be entertained.

The Project Director
National Highways Authority of India
H/O Shri S.N Mishra, Ward No. 17, Professor Colony
Dighee West Darbhanga
Bihar 846004

Encl; Site plan.

Yours Faithfully

24-01-24
(Project Director)


Copy to:

- i. Web-Admin NHAI-HQ for uploading on NHAI website.
- ii. The Senior Technical Director, NIC, Transport Bhawan, New Delhi-110001 for uploading on Ministry website.

SR. NO.	CHANGAGE NO	SECTION	LENGTH (KM)	REMARK
1)	81+900 TO 76+900	(A-B)	5.00KM	CS

SHEET NO.01 OF 04

PROPOSED ROUTE MAP NATURAL GAS PIPELINE
SAKRI TO DELHI MORE, (TOTAL LENGTH -18800 KM)
CHANGAGE : FROM 81+900 KM TO 76+900 KM

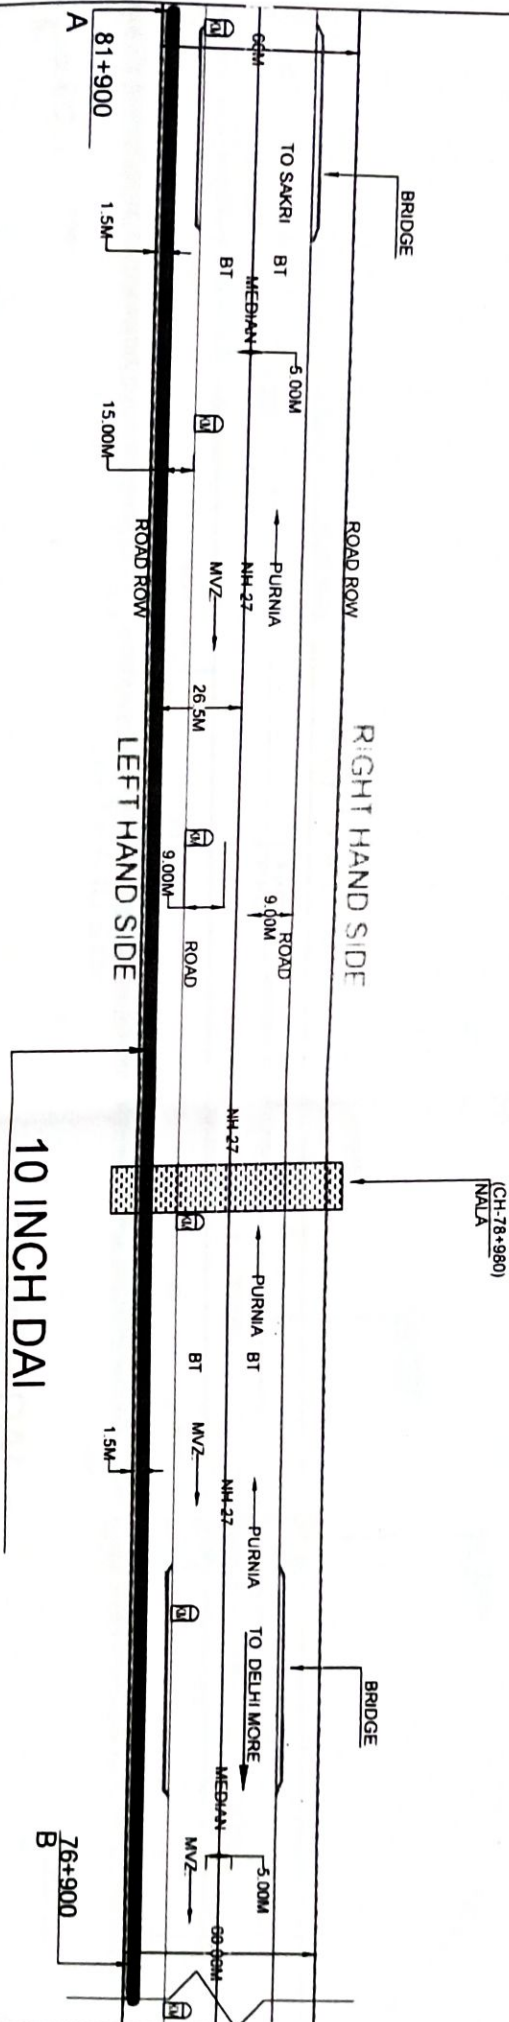


NOT: ALL DIMENSION ARE NOT SCALE

SHAILESH KUMAR
Territory Manager (Gas) Bharat
Bharat Petroleum Corp. Ltd.

SR NO.	CHAINAGE NO	SECTION	LENGTH (KM)	REMARK
1)	76+900 TO 71+900	(B-C)	5.00KM	CS

SHEET NO:02 OF 04

PROPOSED ROUTE MAP NATURAL GAS PIPELINE
SAKRI TO DELHI MORE (TOTAL LENGTH - 18800 KM)
CHAINAGE : FROM 76+900 KM TO 71+900 KM

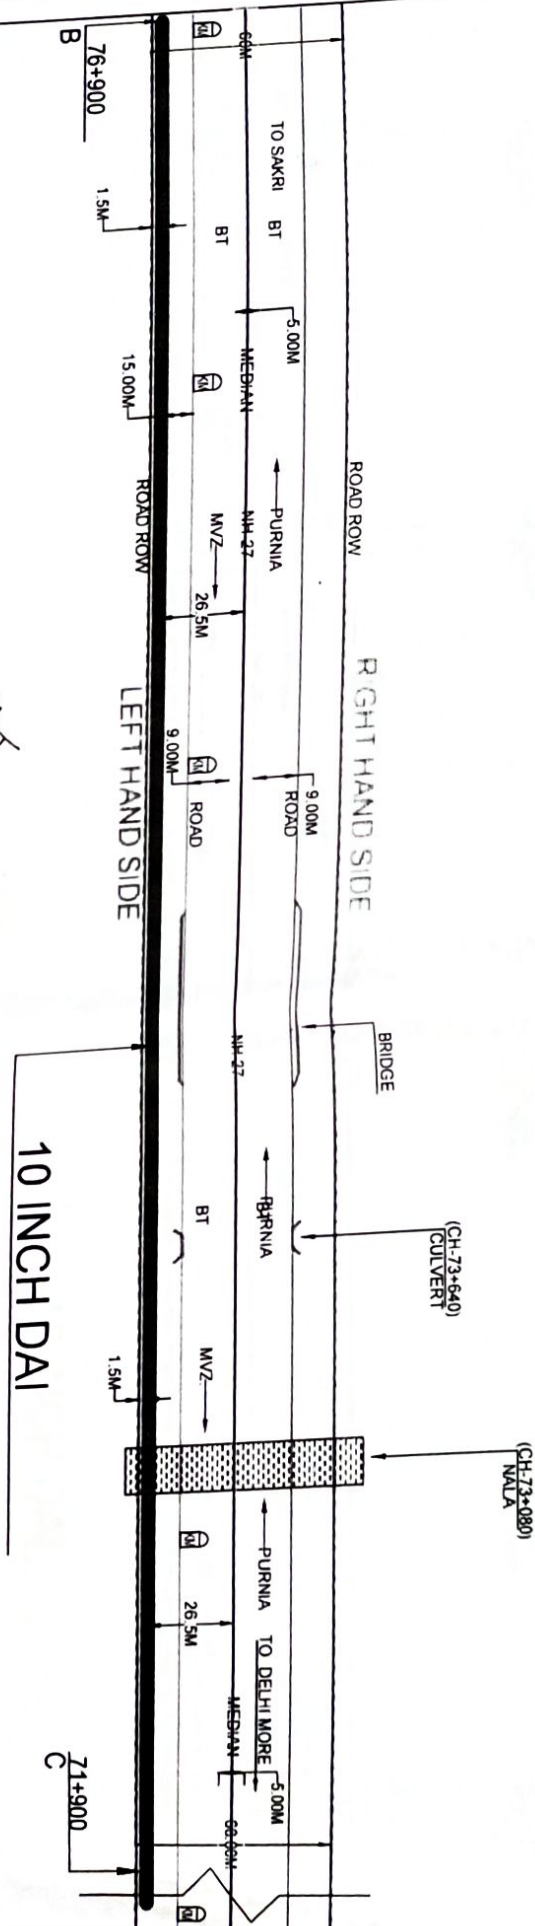

2/2


SHAILESH KUMAR
Territory Manager (Gas) Bihar-1
Bharat Petroleum Corpn. Ltd.

NOT: ALL DIMENSION ARE NOT SCALE

SR. NO.	CHAINAGE NO	SECTION	LENGTH (KM)	REMARK
1)	71+900 TO 66+900	(C-D)	5.00KM	CS

SHEET NO.03 OF 04

PROPOSED ROUTE MAP NATURAL GAS PIPELINE
SAKRI TO DELHI MORE, TOTAL LENGTH - 18800 KM
CHAINAGE : FROM 71+900 KM TO 66+900 KM

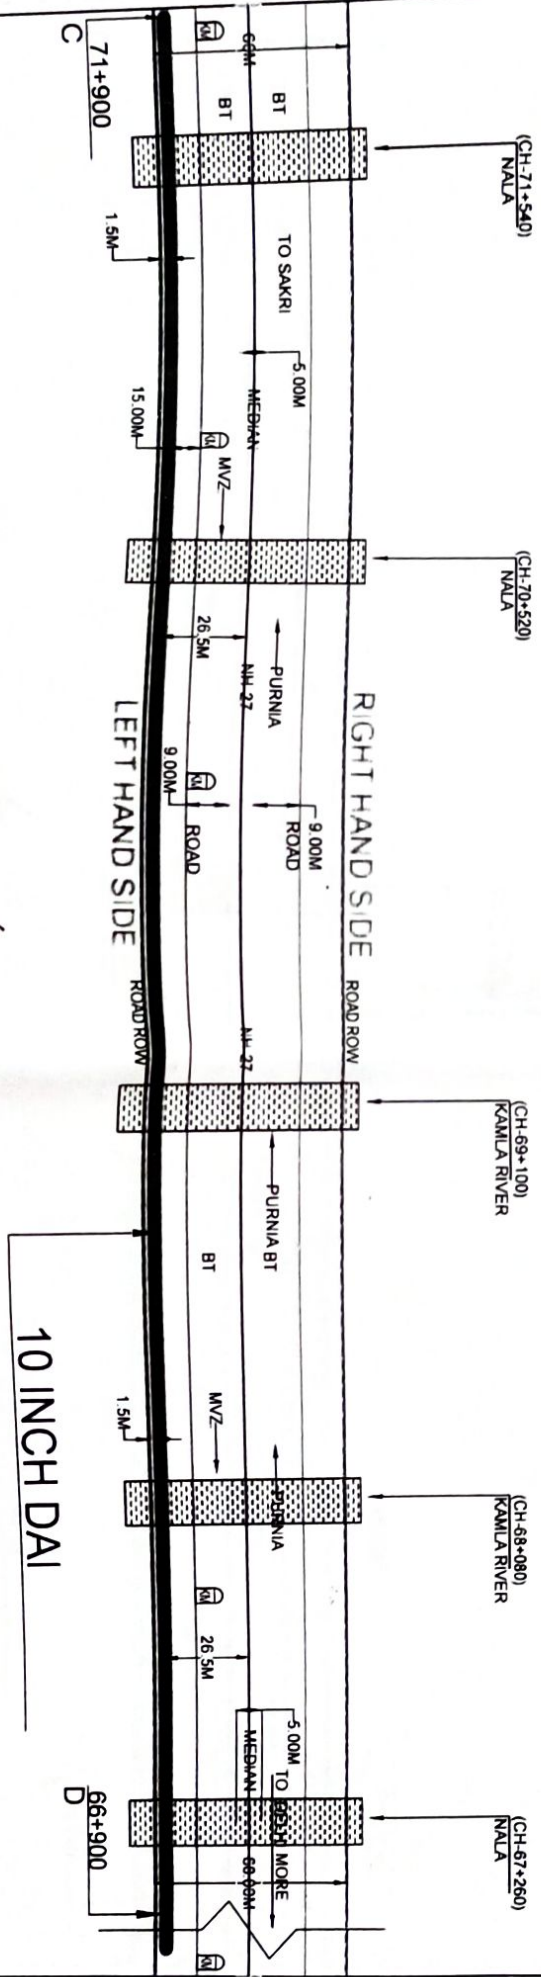

NOT:- ALL DIMENSION ARE NOT SCALE

SHAILESH KUMAR
Territory Manager (Gas) Bihar-1
Bharati Petroleum Corpn Ltd.

2/2/23

