

भारत सरकार
सडक परिवहन और राजमार्ग मंत्रालय
क्षेत्रीय कार्यालय, भुवनेश्वर
प्लट संख्या - 184 (फायर स्टेशन चौक के पास)
बरमुन्डा, भुवनेश्वर-751003
दूरभाषा : (0674) 2960994 & 2952994
ई-मेल : robbsr.morth@gmail.com



Government of India
Ministry of Road Transport & Highways
Regional Office, Bhubaneswar
Plot No. - 184 (Near Fire Station Square)
Baramunda, Bhubaneswar-751003
Ph. No.: (0674) 2960994 & 2952994 ,
E-mail: robbsr.morth@gmail.com

No. RO/BBSR/11013/Utility Services/NH-326/SNBD/55/2021 -1482 Date: 20th Oct, 2023

Invitation of Public Comments

Sub: Proposal for access permission for SAPL-SPUR NALCO Natural Gas Pipeline Project for laying of 12" dia Natural Gas Pipeline along with 40 mm OFC along the National Highway No. 326 from a) km 214.340 to km 214.730, b) km 215.050 to km 216.050 and c) km 216.050 to 217.340 - reg.

1. Executive Engineer, NH Division, Sunabeda vide letter dated 11.09.2023 has submitted a proposal on the above mentioned subject.
2. As per Ministry's OM No. RW/NH-33044/29/2015/S&R(R) dated 22nd November, 2016 the Highway Administrator will put out the application in the public domain for 30 days for seeking claims and objections (on grounds of public inconvenience, safety and general public interest, if any).
3. In view of the above, comments of public for claims/objections, if any, on the above proposal are invited online as well as in hard copy. The strip plan/location details are enclosed herewith. The same should reach to the below mentioned address within 30 days from the date of uploading it in the website, beyond which no objection will be considered.

Address:



Regional Officer,
Ministry of Road Transport & Highways,
Plot No -184, Infront of CRPF Stadium,
Baramunda, Bhubaneswar - 751003.

Yours faithfully

(Sudhansu Sekhar Sahu)
Senior Technical Assistant
For Regional Officer

Copy to :

- 1) The Senior Technical Director, NIC, Transport Bhawan, New Delhi - 110001- along with strip chart for uploading on the Ministry's website.
- 2) General public with request to furnish comments, if any, to the above mentioned address or by e-mail to "robbsr.morth@gmail.com"

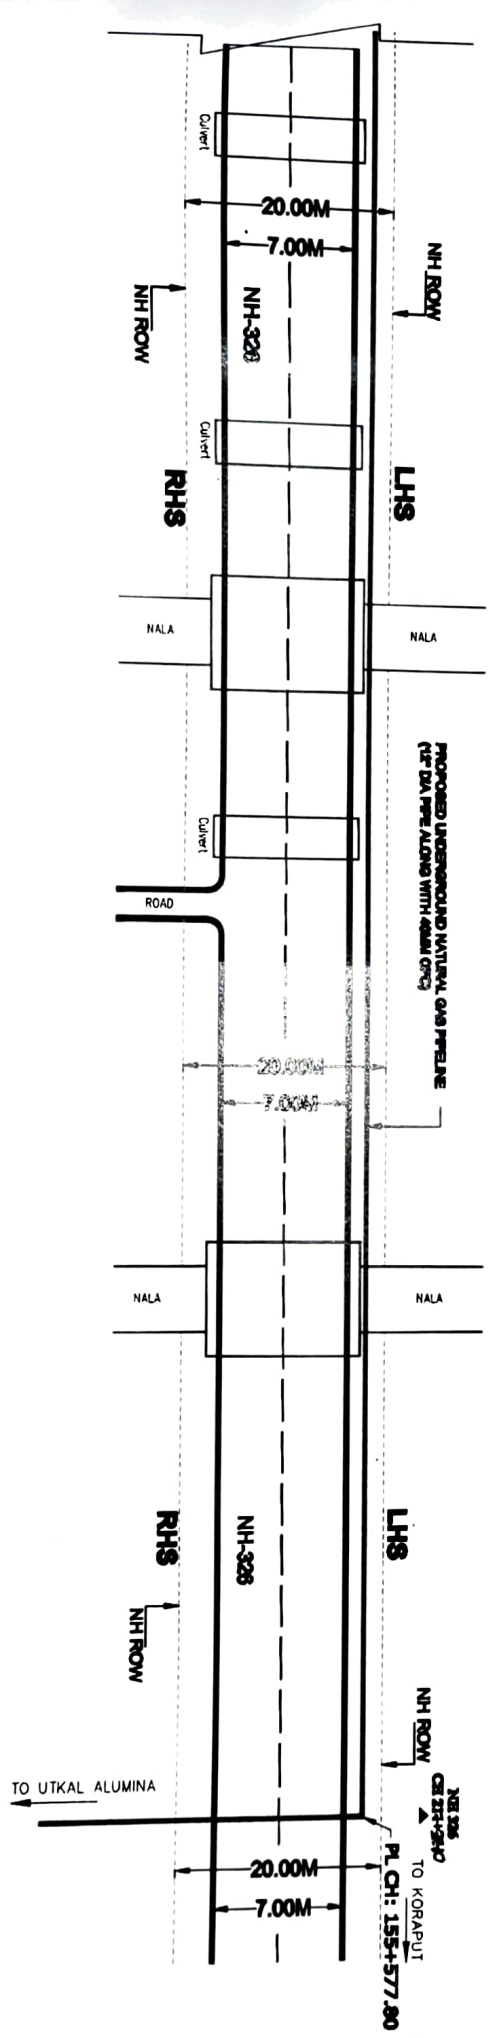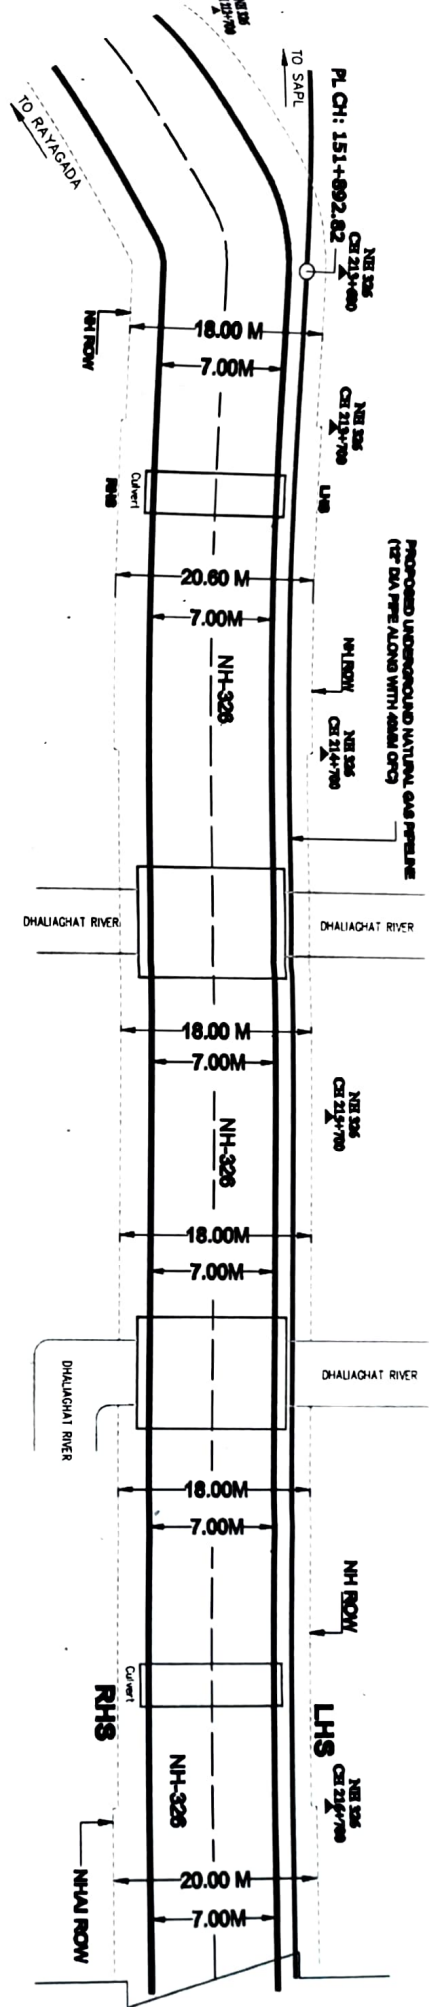

For GAIL (INDIA) Limited
 R.K. Verma
 DGM (S & L)

12-08-2011
 Assistant Executive Engineer
 N.H. Sub-Division, Rayagada-1

Executive Engineer
 N.H. Division, Sunabeda

FOR THE PERMISSION FOR LAYING OF UNDERGROUND NATURAL GAS PIPE LINE (12" DIA PIPE ALONG WITH 40 MM OFC) OF GAIL LIMITED FROM NH- 326 DESIGN CH: 213+680 KM TO NH- 326 DESIGN CH: 217+680 KM. THE TOTAL SECTION LENGTH FOR ROW IS 3.80 KM, ON ALONG NATIONAL HIGHWAY (RAYAGADA- KORAPUT), NH-326, IN DISTRICT - RAYAGADA, IN THE STATE OF ODISHA).

CLIENT	GAIL (INDIA) LIMITED (A Govt. of India Undertaking)
SUBJECT	STUDY PLAN SECTION OF LAY UNDERGROUND GAS PIPE LINE, BY ROAD METHOD ALONG THE NATIONAL HIGHWAY SHOWING DETAILS OF RIGHT OF WAY (ROW)
SCALE: AS SHOWN	DATE: JULY 2011
	DWG. NO. GAIL-41-03-UB-01