



भारतीय राष्ट्रीय राजमार्ग प्राधिकरण

(सड़क परिवहन और राजमार्ग मंत्रालय)

National Highways Authority of India

(Ministry of Road Transport & Highways)

क्षेत्रीय कार्यालय - हैदराबाद

प्रथम तल, नया भवन, भारतीय प्रशासनिक स्टाफ कॉलेज, पार्क कॉपस, रोड नंबर-3, बंजारा हिल्स, हैदराबाद-500 034. तेलंगाना

Regional Office - Hyderabad,

First Floor, New Building, Administrative Staff College of India (ASCI), College Park Campus, Road No. 3, Banjara Hills, Hyderabad - 500 034, Telangana.

टेली / Tele : 040 - 29562147 / 48

ई-मेल / E-mail : rohyderabad@nhai.org
nhairohyd@gmail.com



NHAI/RO-HYD/25011/1/15/2020/Utility/1447

Dt.29.10.2020

Notice Inviting Public Comments on OFC Cables by Telesonic Networks Limited from Km.23+680 to Km.24+550 (LHS), & Km.29+700 to Km.30.140 (LHS), Km.31+500 to Km.32+250(LHS) and across the road between Km.24+500-600, Km.30+100-200, Km.31+500-600 & km.39+200-300 for a total length of 2250m on NH-44 by HDD method only

Sub: NHAI - RO Hyderabad - PIU Hyderabad- Proposal for laying of OFC Cables of Telesonic Networks Limited from Km.23+680 to Km.24+550 (LHS), & Km.29+700 to Km.30.140 (LHS), Km.31+500 to Km.32+250(LHS) and across the road between Km.24+500-600, Km.30+100-200, Km.31+500-600 & km.39+200-300 for a total length of 2250m on Hyderabad- Bangalore section of NH-44 in the State of Telangana-Reg

Ref: 1. PD, PIU-Hyd Lr.No.NHAI/PIU-HYD/Hyd-Ban/NH-44/OFC/Airtel/2020/1029 Dt.07.10.2020

The Project Director, PIU, NHAI, Hyderabad vide letter cited under reference 1st has submitted a Proposal for laying of OFC Cables of Telesonic Networks Limited from Km.23+680 to Km.24+550 (LHS), & Km.29+700 to Km.30.140 (LHS), Km.31+500 to Km.32+250(LHS) and across the road between Km.24+500-600, Km.30+100-200, Km.31+500-600 & km.39+200-300 for a total length of 2250m on Hyderabad- Bangalore section of NH-44 in the State of Telangana

2. The proposal has been examined as per Ministry's Guidelines vide letter no.RW/NH-33044/29/2015/S&R(R) dated 22.11.2016.

3. In view of above, as per above Ministry's guidelines Para 4, public comments are hereby invited on the above proposal seeking claims and objections (on grounds of public inconvenience, safety and general public interest) within 30 days on public portal i.e. website of Ministry of Road Transport and Highways (www.morth.nic.in) in Form-A (copy enclosed) for "Accommodation of Public and Industrial Utility Services along and across National Highways".

Comment Inviting Authority

The Regional Officer,
National Highways Authority of India,
Regional Office: Hyderabad,
First Floor, New Building,
Administrative Staff College of India(ASCI),
College Park Campus, Road No.3,
Banjara Hills, Hyderabad - 500 034,
Telangana State,
Phone: 040-29562147, 040-29562148,
Email: rohyderabad@nhai.org, nhairohyd@gmail.com

Encls: Above Proposal

Yours faithfully,

P. Nageswara Rao
29/10/2020

(P.Nageswara Rao)

General Manager (Tech.)

For Regional Officer-cum-
Highway Administrator, Hyderabad

To:

1. Senior Technical Director, NIC, Transport Bhawan, New Delhi- 110001 for uploading on Ministry's website.
2. Shri S.Manivasagam, Dy. GM (IT), NHAI HQs, New Delhi for uploading on NHAI website.

Copy to:- The Project Director, NHAI, PIU Hyderabad: for information

FORM-A

Form for seeking claims and objections (on grounds of public inconvenience, safety and general public interest) on the application for Accommodation of Public and Industrial Utility Services along and across National Highways

Sub: NHAI - RO Hyderabad - PIU Hyderabad- Proposal for laying of OFC Cables of Telesonic Networks Limited from Km.23+680 to Km.24+550 (LHS), & Km.29+700 to Km.30.140 (LHS), Km.31+500 to Km.32+250(LHS) and across the road between Km.24+500-600, Km.30+100-200, Km.31+500-600 & km.39+200-300 for a total length of 2250m on Hyderabad- Bangalore section of NH-44 in the State of Telangana-Reg

The claims and objections (on grounds of public inconvenience, safety and general public interest) by the general public needs to be given within 30 days of uploading the online application for comments

Sl. No	Item	Details
1	Name of the person who is desiring to give claims and objections (on grounds of public inconvenience, safety and general public interest)	
2	Address of the person	
3	Details of the application for Accommodation of Public and Industrial Utility Services along and across National Highways against which claims and objections are being given (name of applicant and other details like site address etc.)	
	a) Application No.	
	b) Name of applicant (who applied to Accommodation of Public and Industrial Utility Services along and across National Highways)	
	c) Details of Application	
4	The claims and objections (on grounds of public inconvenience, safety and general public interest)	



भारतीय राष्ट्रीय राजमार्ग प्राधिकरण

(सड़क परिवहन और राजमार्ग मंत्रालय)

National Highways Authority of India

(Ministry of Road Transport & Highways)

परियोजना कार्यान्वयन इकाई - हैदराबाद / Project Implementation Unit - Hyderabad

आवास सं : 25A & 28A, भारत का प्रशासनिक स्टाफ कॉलेज,

कॉलेज पार्क कैम्पस, सड़क सं : 3, बंजारा हिल्स, हैदराबाद - 500 034, तेलंगाना

Otr.No. 25A & 28A, Administrative Staff College of India (ASCI), College Park Campus, Road No.3, Banjara Hills,

Hyderabad- 500 034, Telangana Land Mark : Near TV9 Bus Stop

टेली / Tele : 040 - 29550558

ई-मेल / E-mail : hyd@nhai.org

nhaihyd@gmail.com



भारतमाला
भारत के पथ पर अग्रसर
BHARATMALA
ROAD TO PROSPERITY

NHAI/PIU-HYD/Hyd-Ban/NH-44/OFC/Airtel/2020/1099

07.10.2020

To

The Regional Officer

National Highways Authority of India

Regional Office, First Floor, New Building,

Administrative Staff College of India (ASCI)

College Park Campus, Road No.3,

Banjara Hills, Hyderabad - 500034, Telangana



Sub: NHAI, PIU-Hyderabad - Permission for laying of **Optical Fiber Cable** from Km.23.680 to Km.24.550 (LHS) & Km.29.700 to Km.30.140 (LHS) and **Km.31.550 to Km.32.250 (LHS)** and across the road between Km.24.500-600, Km.30.100-200, Km.31.500-600 & Km.39.200-300 for a total length of 2250m. under Hyderabad-Bangalore Section of NH-44 - **Approval requested - Reg.**

- Ref: (1) Airtel lr.no.TELESonic/OFC/ROW/HYD/NHAI/002 dated 24.02.2020 received this office on 06.03.2020
- (2) This office lr.no. NHAI/PIU-HYD/Hyd-Ban/NH-44/OFC/Airtel/2020/465 dated 28.04.2020
- (3) IE lr.no.AA/TL/AP03/NH-44/NHAI/2261/20-21/267 dated 18.06.2020
- (4) This office lr.no. NHAI/PIU-HYD/Hyd-Ban/NH-44/OFC/Airtel/2020/836 dated 10.08.2020
- (5) Airtel lr.no. TELESonic/OFC/ROW/HYD/NHAI/003 dated 18.08.2020
- (6) This office lr.no. NHAI/PIU-HYD/Hyd-Ban/NH-44/OFC/Airtel/2020/904 dated 26.08.2020
- (7) Airtel lr.no. TELESonic/OFC/ROW/HYD/NHAI/002_01 dated 25.09.2020
- (8) This office lr.no. NHAI/PIU-HYD/BG/2020-21/1080 dated 01.10.2020 to Carana Bank
- (9) Airtel lr.no. TELESonic/OFC/ROW/HYD/NHAI/005 dated 01.10.2020

Sir,

Please refer to letter ref. 1st cited wherein M/s Airtel was requested to Permission for laying of Optical Fiber Cable from Km.23.680 to Km.24.550 (LHS) & Km.29.700 to Km.30.140 (LHS) and Km.31.550 to Km.32.250 (LHS) and across the road between Km.24.500-600, Km.30.100-200, Km.31.500-600 & Km.39.200-300 for a total length of 2250m. under Hyderabad-Bangalore Section of NH-44. Vide this office letter ref. 2nd cited the same has been forwarded to IE M/s Aarvee for specific recommendation. In turn IE vide ref. 3rd cited has recommended the above stretch from Km.31.500 to Km.32.250.

2. This has reference to this office letter 6th cited, wherein the applicant M/s Telesonic Networks Limited was requested to submit the Performance Bank Guarantee for an amount of Rs.2,25,000/- and license fee for an amount of Rs.1,34,665/-.

Contd...2

:2:


3. Accordingly, M/s Telesonic Networks Limited vide ref. 7th cited has submitted the Performance Bank Guarantee & License fee. The work to be executed by HDD method only and payment received for HDD method only and pits have also being considered.

4. Further, this office letter vide ref. 8th cited has addressed to Canara Bank, Hyderabad requested to confirm the Performance Security as submitted by the Telesonic Networks Limited.

5. The applicant has submitted an Undertaking vide ref. 9th cited requesting to permit them to take up the work for laying of the Optical Fiber Cable along NH-44 from Km.23.680 to Km.24.550 (LHS) and Km.29.700 to Km.30.140 (LHS) & Km.31.550 to Km.32.250 (LHS) & across the road between Km.24.500 & Km.31.100-200, Km.31.500 & Km.39.200-300 for a total length of 2250m and if any objections are received regarding laying of optical fiber cable within the mandatory 30-day period, they would immediately stop all activities in the subject stretch and undertake to remove the optical fiber cable.


6. In view of the above, the proposal is recommended for 'in-principle' approval for subject cited permission of M/s Telesonic Networks Limited.

Yours faithfully,

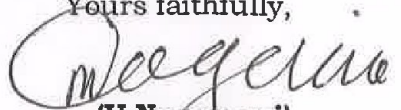
(V.Nagamani)
Project Director

ROW PLAN FOR SHAMSHABAD-NANDIGAMA
ROAD NAME : NH 44

SHEET NO.2

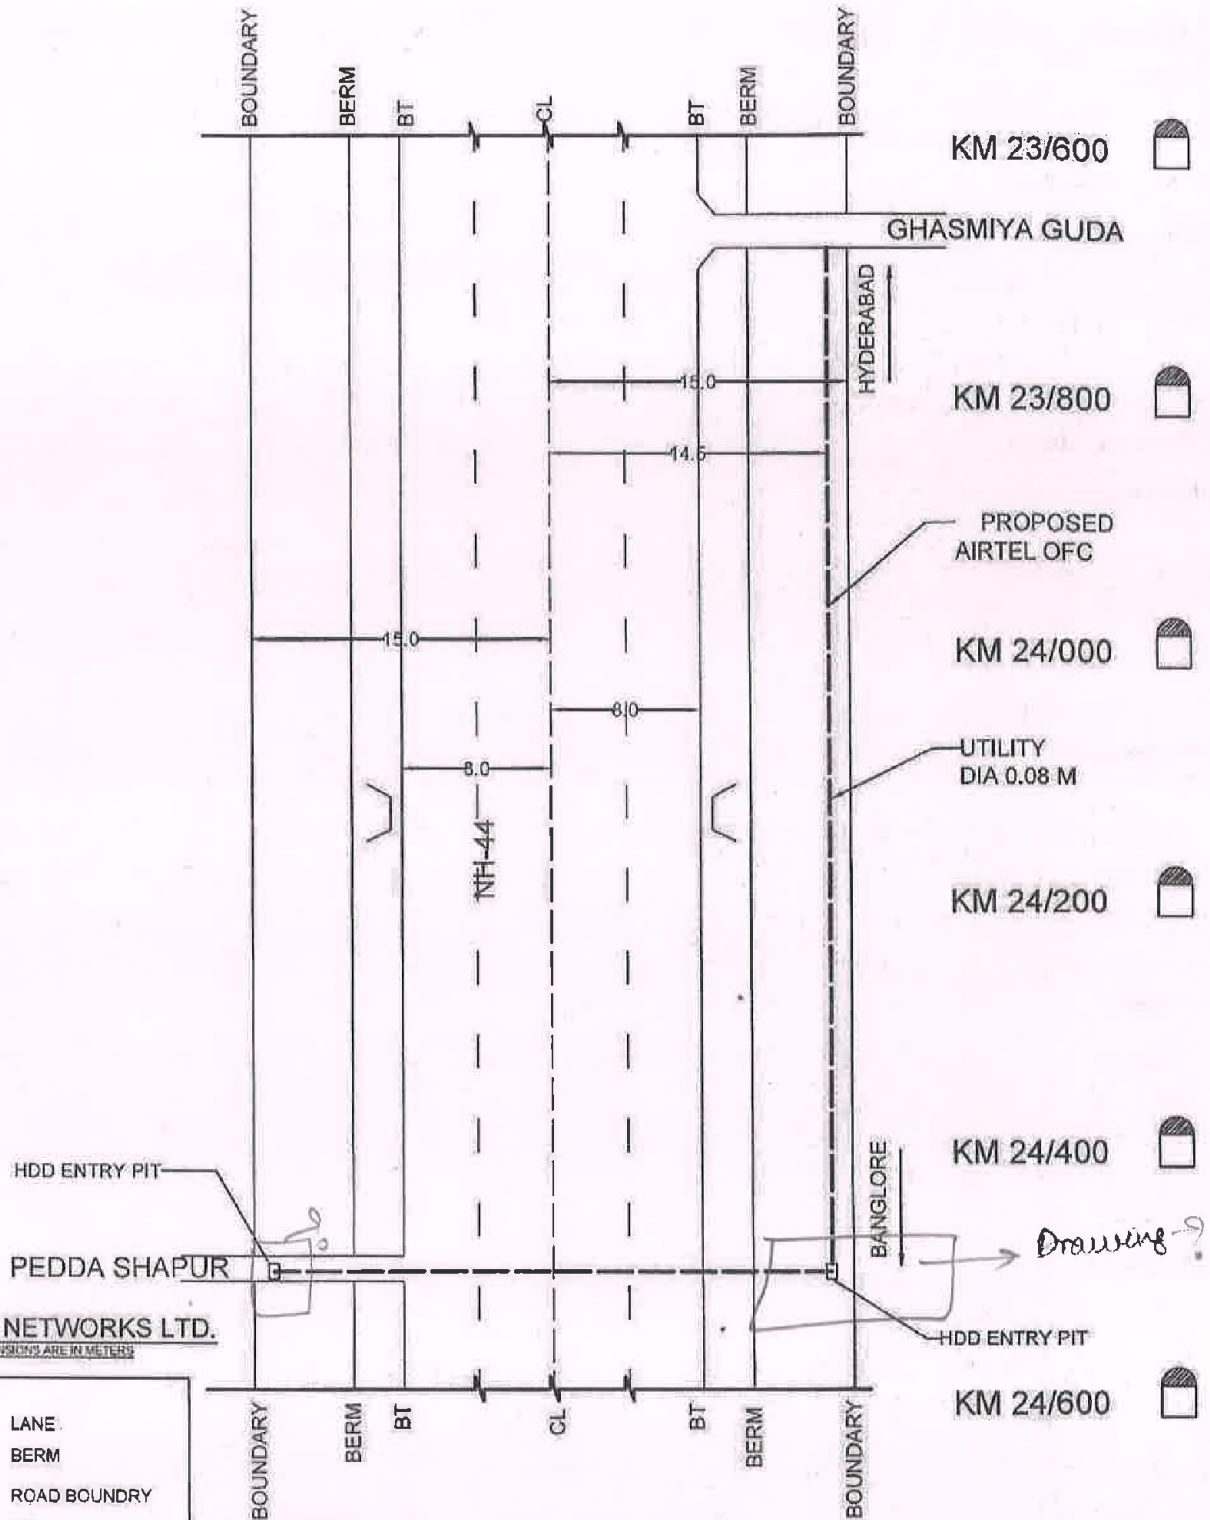


TELESONIC NETWORKS LTD.
ALL DIMENSIONS ARE IN METERS

LEGEND:-

- LANE
- BERM
- ROAD BOUNDARY
- BT
- PROPOSED OFC
- CULVERT/BRIDGE
- RAILWAY LINE

SCALE

NOT TO SCALE

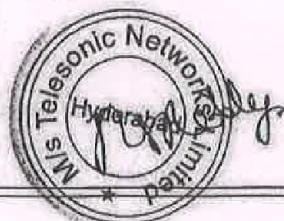


Team Leader
Aarvee Associates Architects
Engineers & Consultants
Thondupally to Kurnool Project

SECTION LENGTH = 900M


ROW PLAN FOR SHAMSHABAD-NANDIGAMA
ROAD NAME : NH 44

SHEET NO.03

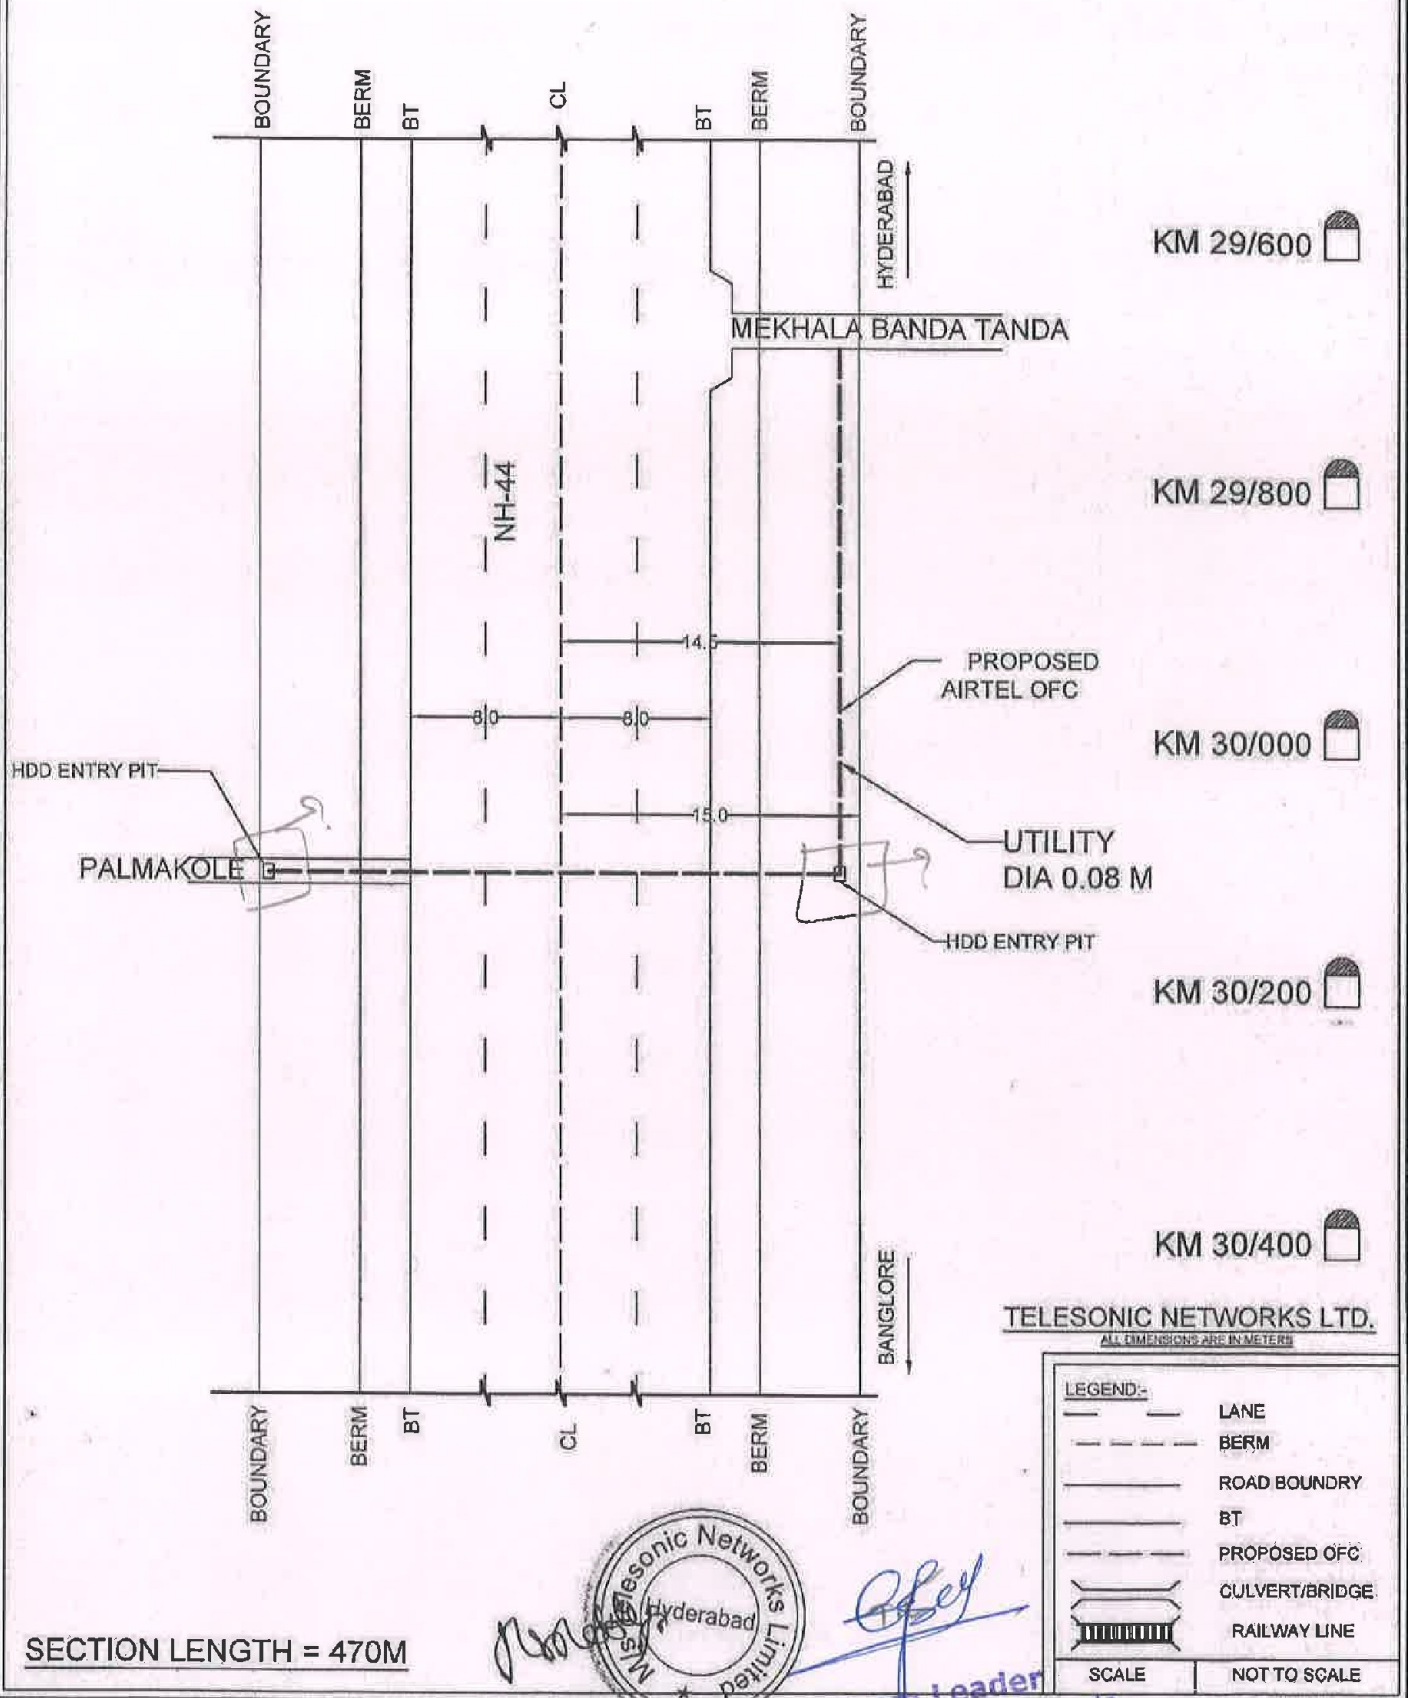

ROW PLAN FOR SHAMSHABAD-NANDIGAMA
ROAD NAME : NH 44

SHEET NO.04

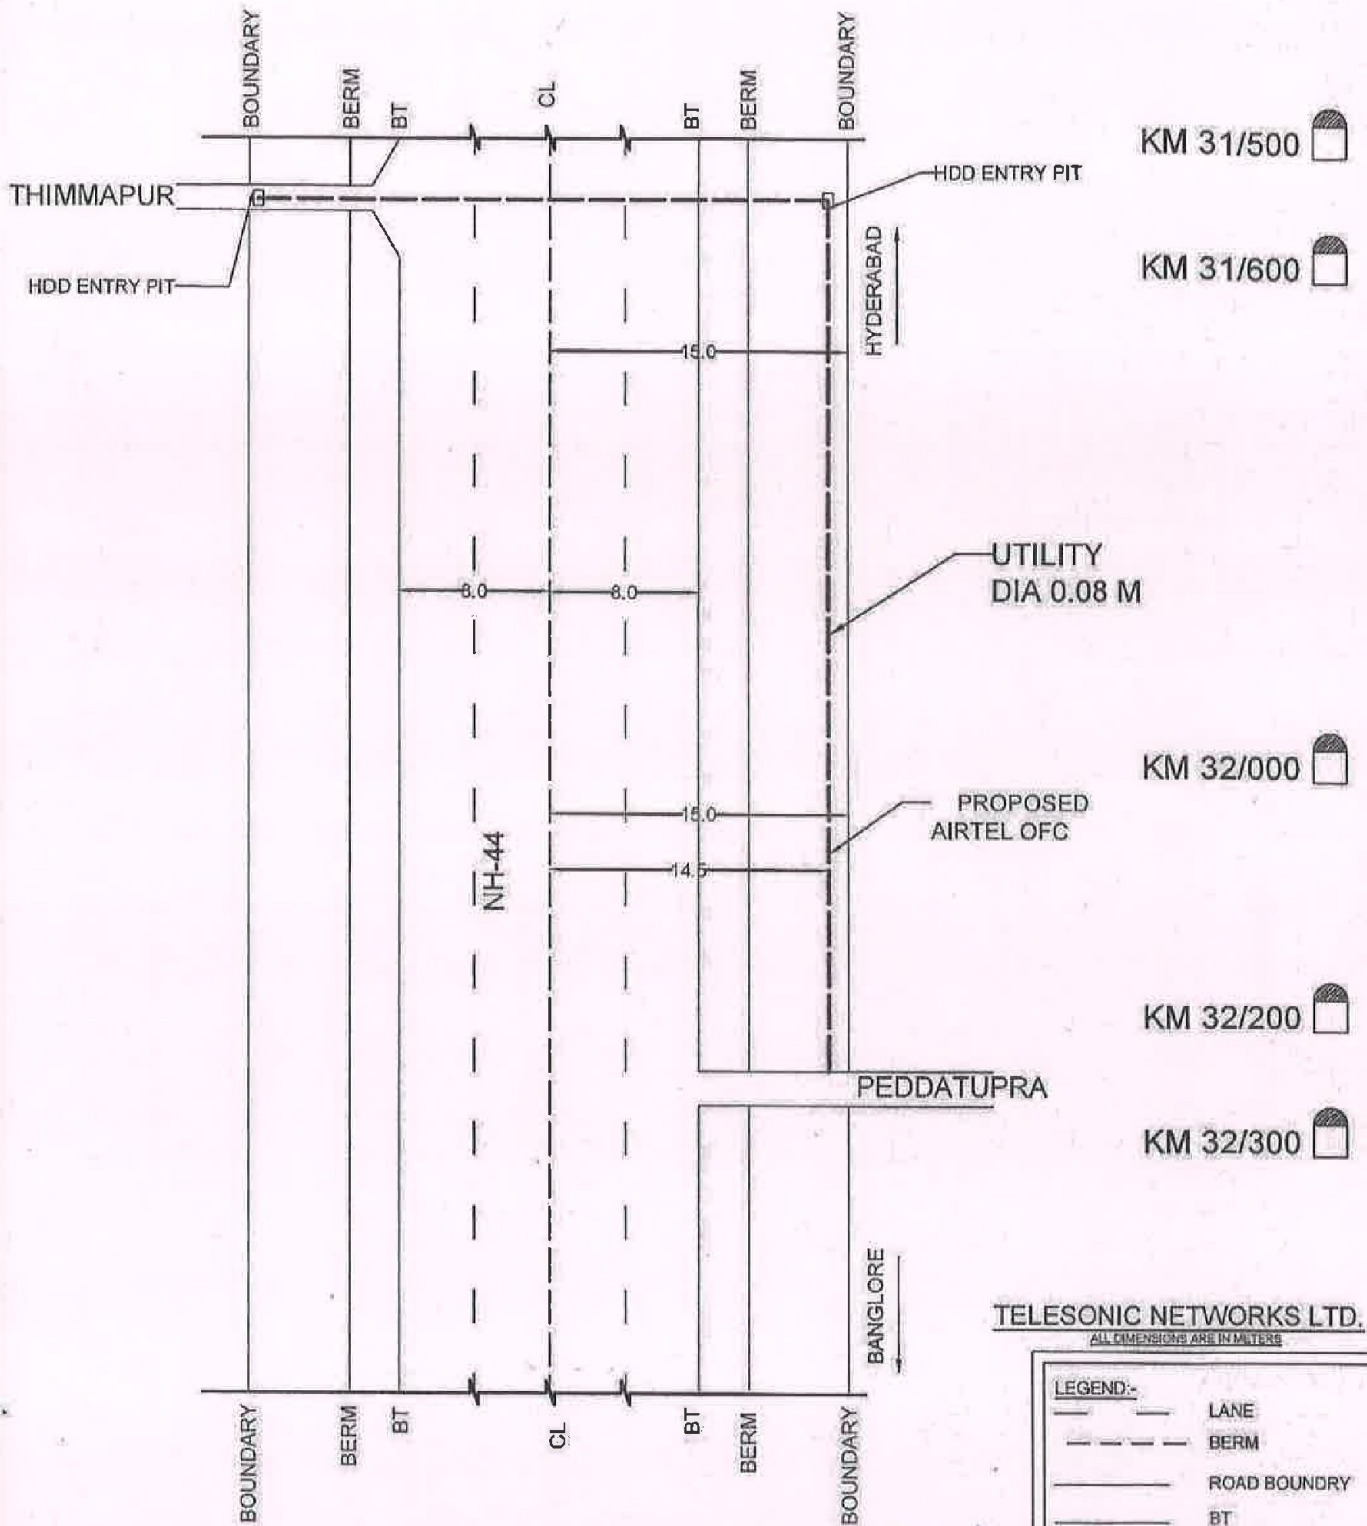

SECTION LENGTH = 730M


TELESONIC NETWORKS LTD.
ALL DIMENSIONS ARE IN METERS

LEGEND:-	
	LANE
	BERM
	ROAD BOUNDARY
	BT
	PROPOSED OFC
	CULVERT/BRIDGE
	RAILWAY LINE
SCALE	NOT TO SCALE

Aravee Networks Ltd. Hyderabad
Team Leader
Aarvee Associates Architects
Engineers & Consultants Pvt. Ltd.
Thondupally to Kurnool Project

ROW PLAN FOR SHAMSHABAD-NANDIGAMA
ROAD NAME : NH 44

SHEET NO.05

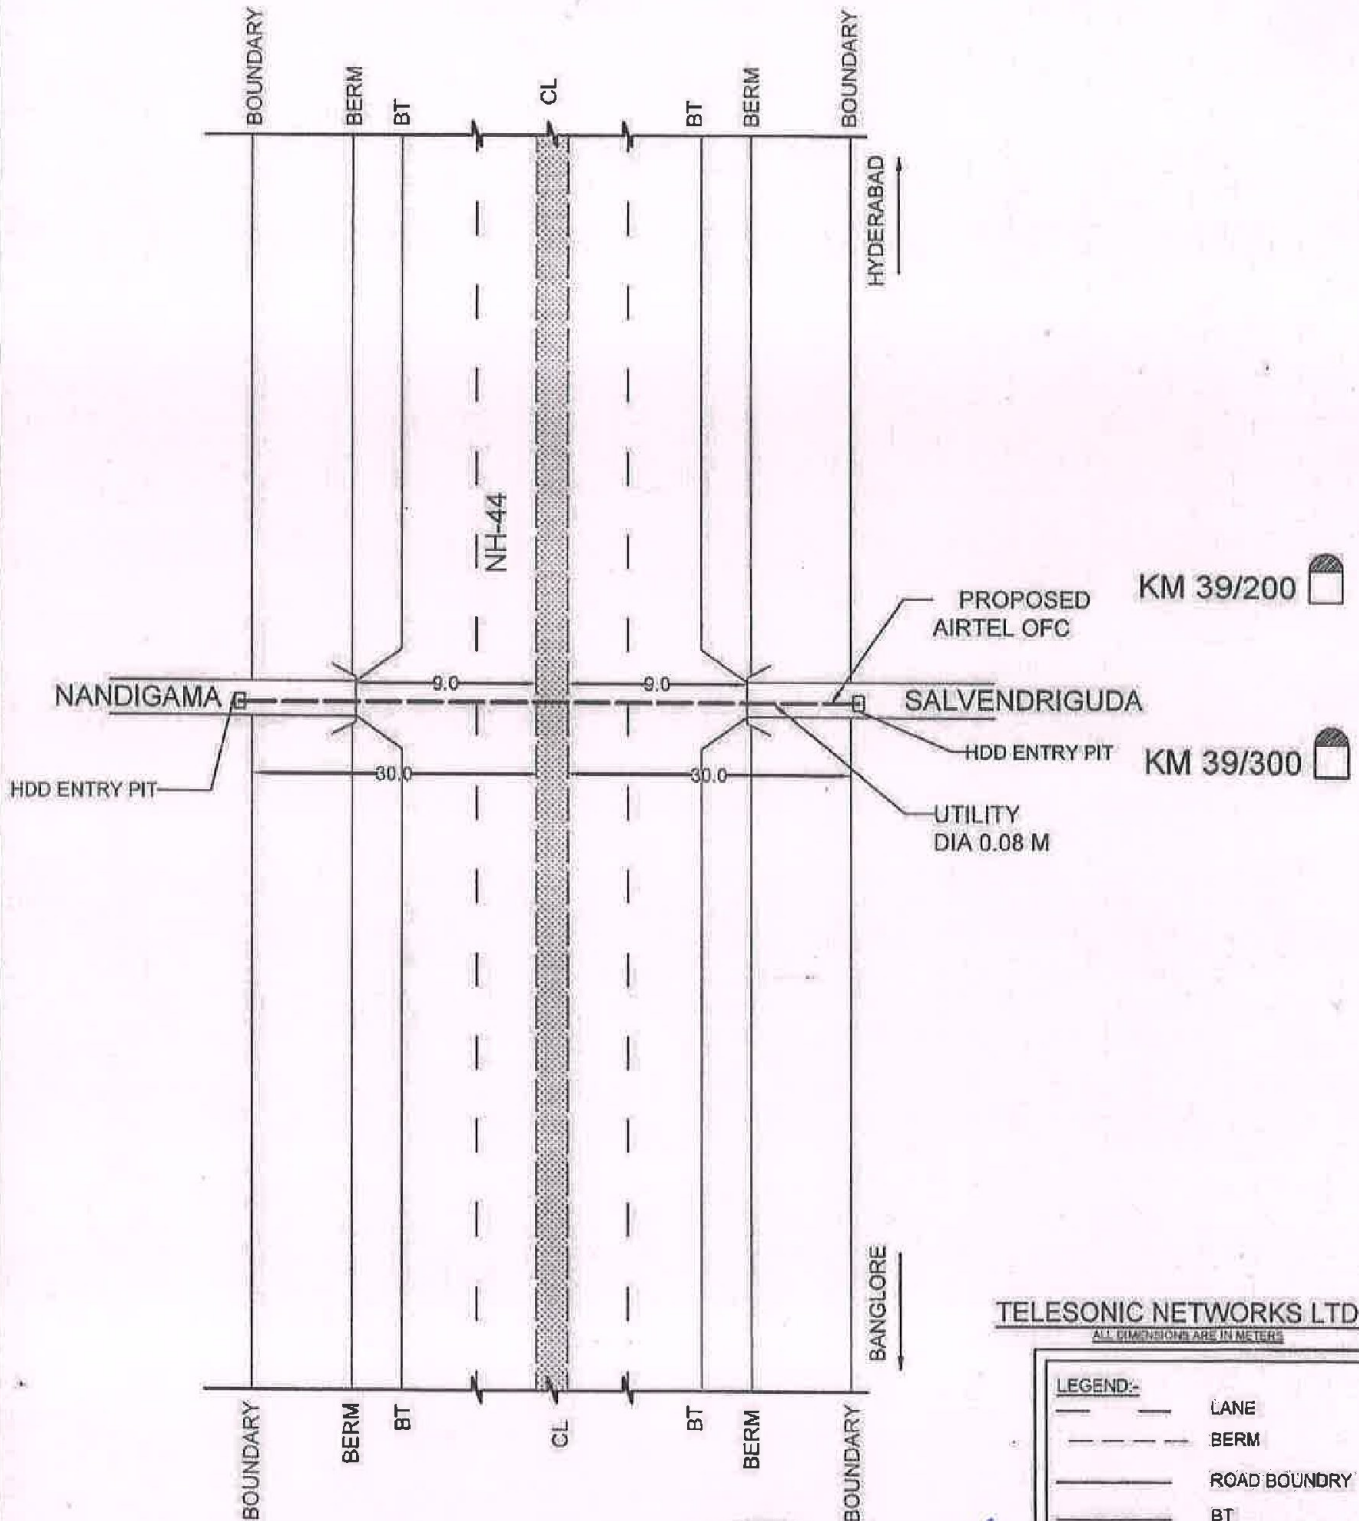


SECTION LENGTH = 60M

TELESONIC NETWORKS LTD.

ALL DIMENSIONS ARE IN METERS

LEGEND:-	
	LANE
	BERM
	ROAD BOUNDARY
	BT
	PROPOSED OFC
	CULVERT/BRIDGE
	RAILWAY LINE
	SCALE
	NOT TO SCALE

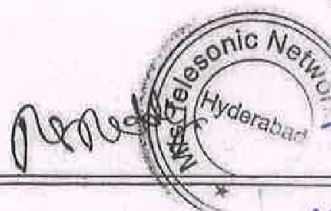

Team Leader
Aarvee Associates Architects
Engineers & Consultants Pvt. Ltd.
Thondupally to Kurnool Project