

NHAI/15018/3.4.4/2019/RO Madurai/1467

16<sup>th</sup> Oct, 2020

### INVITATION OF PUBLIC COMMENTS

**Subject: Subject:** NHAI - RO Madurai – Highway Administration - Layining 8”dia Steel & 125mm” dia PE Gas Pipeline by **M/s Adani Gas Ltd, Ahmedabad** (i) along from Km 23.273 to Km 25.034 on RHS and (ii) across at Km23.037 on Nagapattinam - Thanjavur section of NH-83 (Old 67) in the state of Tamilnadu.

1. A proposal is received regarding layining 8”dia Steel & 125mm” dia PE Gas Pipeline by M/s Adani Gas Ltd, Ahmedabad.

(i) along from Km 23.273 to Km 25.034 on RHS and

(ii) across at Km23.037

on Nagapattinam - Thanjavur section of **NH-83 (Old 67)**.

2. The alignment proposed by the applicant is as hereunder;

Sl. No	Stretch	Length	Available ROW in m		Distance from Centre of NH in m
			LHS	RHS	
i	along from Km 23.273 to Km 25.034 on RHS	1761	11	11	9.91
ii	across at Km25.034	20	-	-	-
	<b>Total</b>	<b>1781m</b>			

A copy of proposed alignment is attached herewith.

3. As per the guidelines issued by the Ministry vide letter No.RW/NH-33044/29 /2015/ S&R(R) dated 22.11.2016, the proposal is made available for 30 days seeking public comments/objections and the comments shall be furnished within 30 days.

Comments of the public on the above proposal are invited and may be sent to the below mentioned address:

The Regional Officer,  
National Highways Authority of India,  
No.2nd & 3rd Floor, Vijay Krishna Plaza,  
No.1, Lake Area, Melur Main Road, Mattuthavani,  
Madurai - 625 007.

M S

CHAITHANYA

Digitally signed by  
M S CHAITHANYA  
Date: 2020.10.16  
16:23:54 +05'30'

This is issued with the approval of Competent Authority



Yours faithfully  
M S  
CHAITHA  
NYA  
(MS Chaithanya)  
Manager (Tech.,)

Digitally signed  
by M S  
CHAITHANYA  
Date: 2020.10.16  
16:24:19 +05'30'

**Copy to:**

1. Web Admin, NHAI HQ - for uploading in the website
2. The NIC, New Delhi - for uploading in the Ministry's website.
3. The PD, Thanjavur - for information.



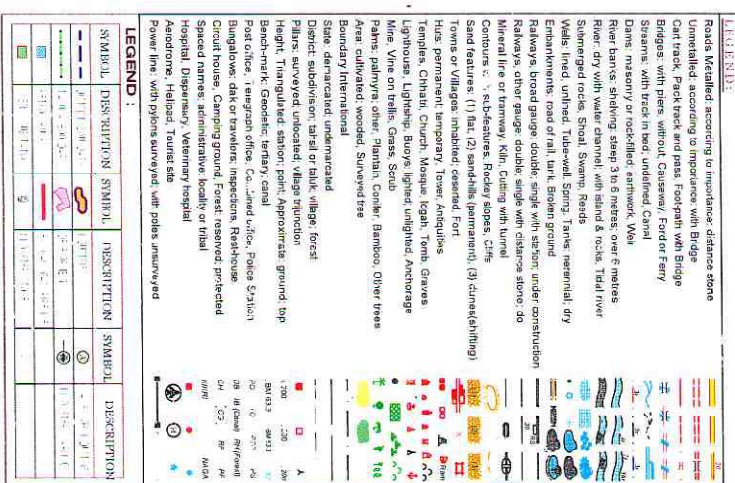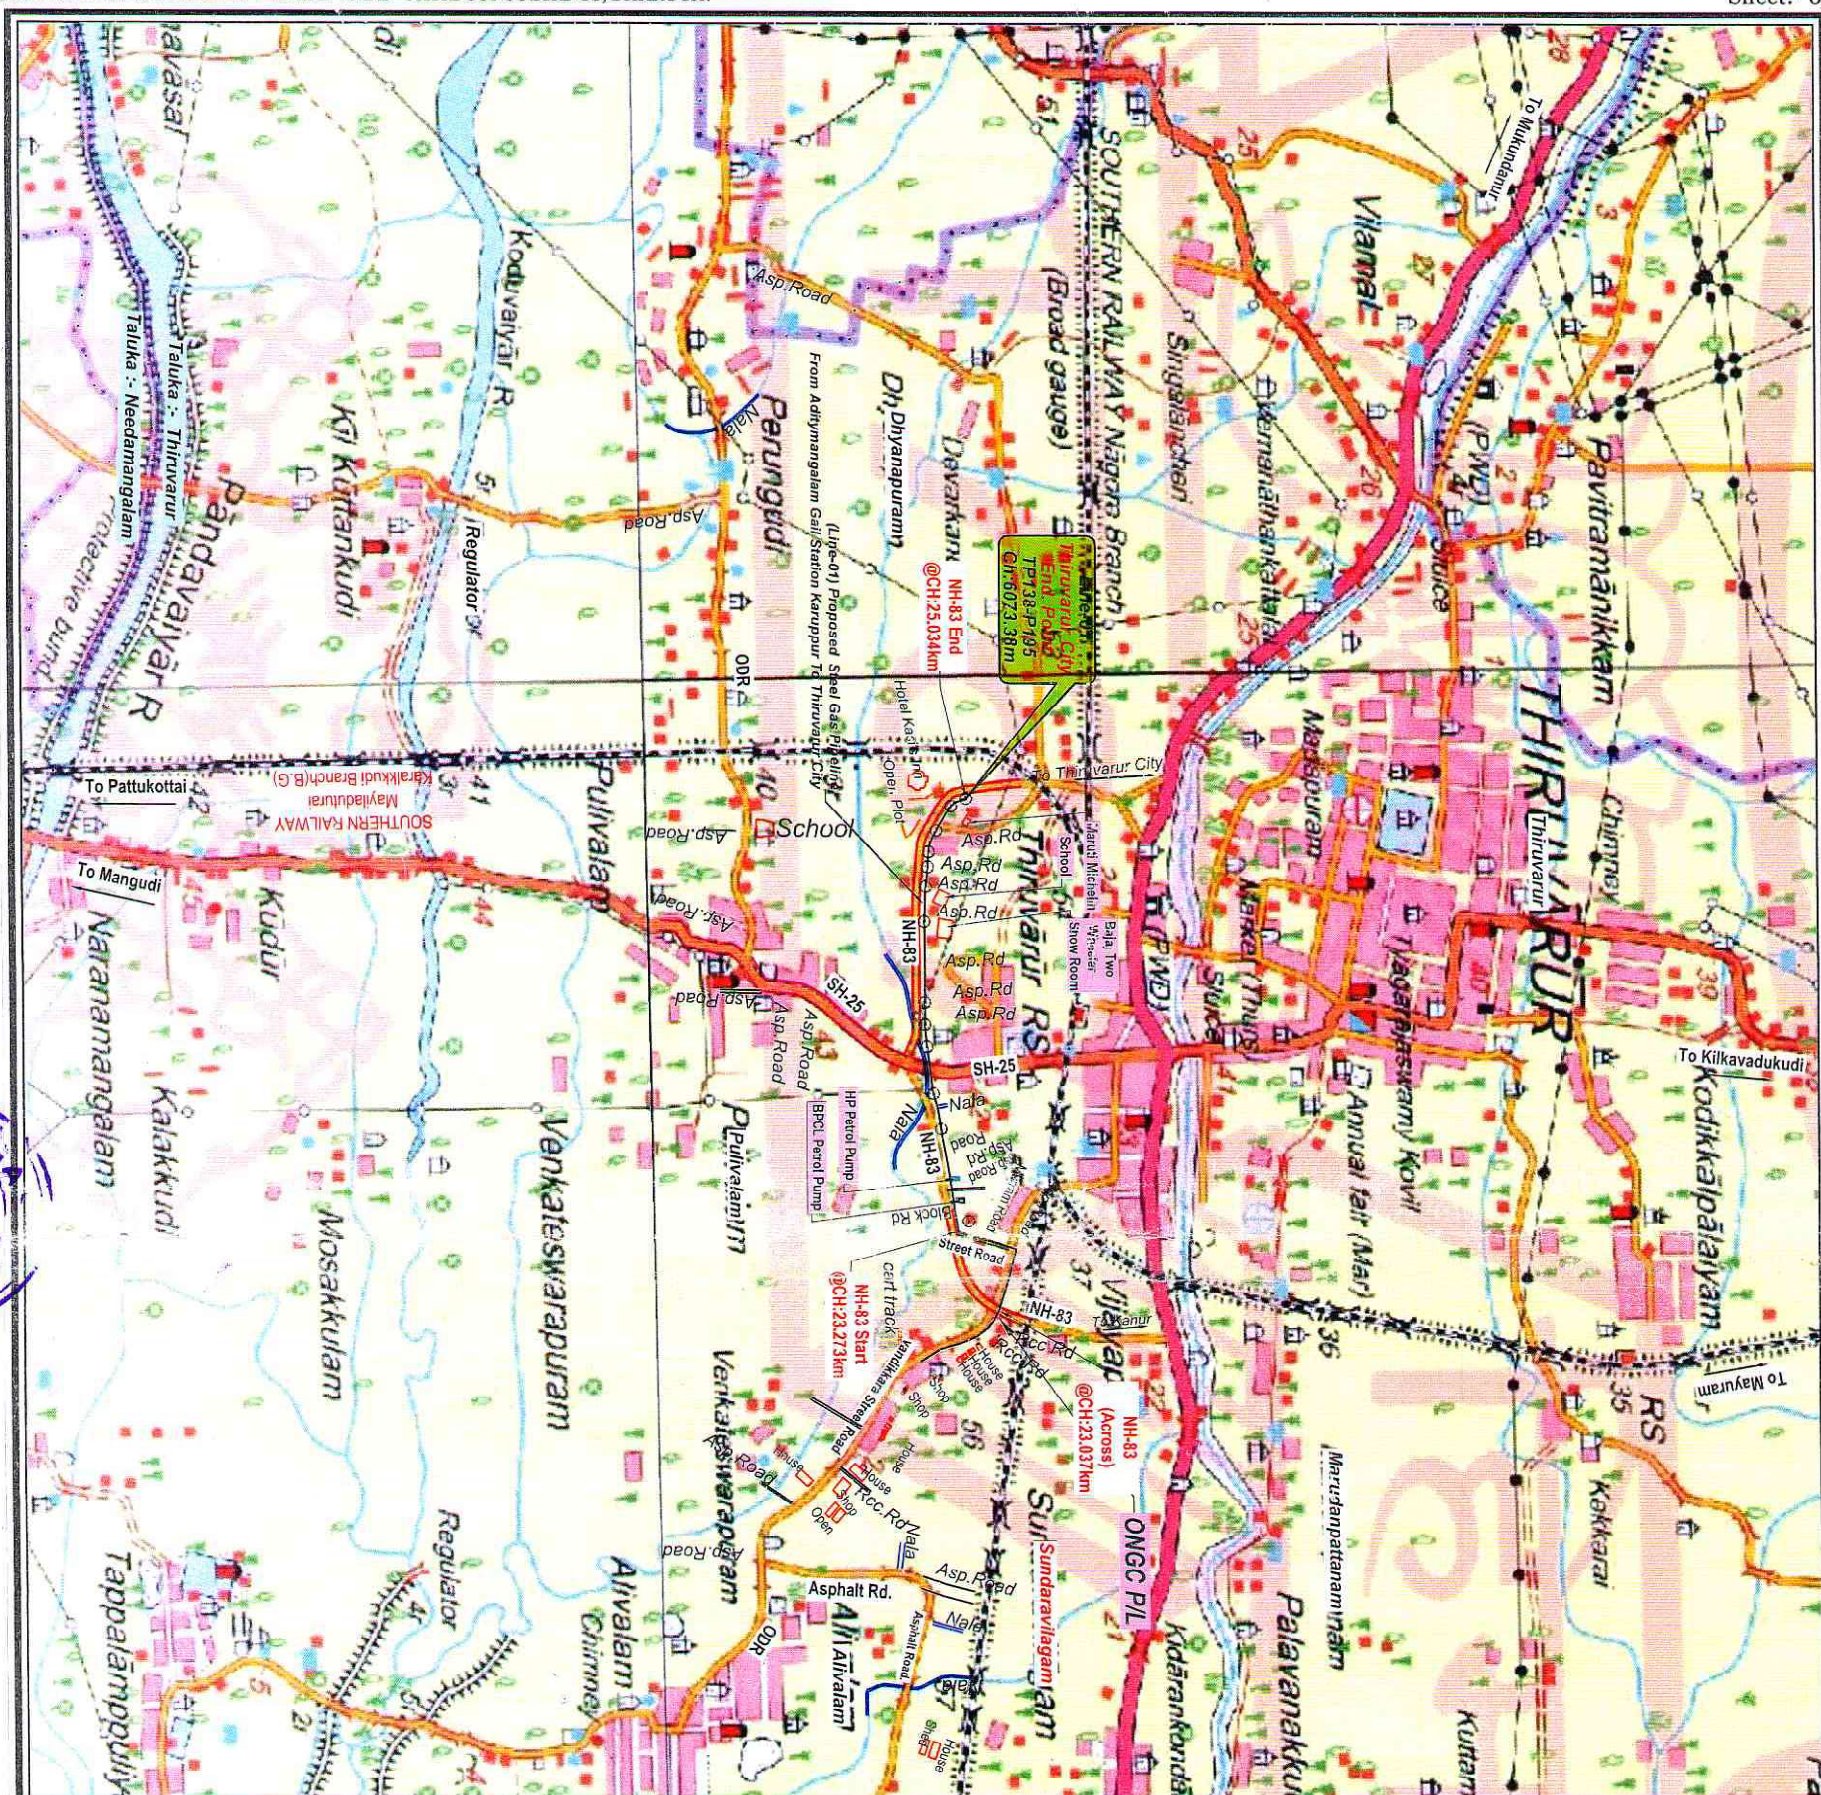

### ALONG/ACROSS STATEMENT

Sr	Description	Along No.	Along Across	Chainage(m) From TO	Length (m)	LINE NO.
1	NH-83 (Muzarebally-Villur-K.akkaschi) @CH 2327.7m TO 2500.0m	Along		4312.08 6073.39	1761	LINE-44
2	NH-83 (Muzarebally-Villur-K.akkaschi) @CH 2500.07m	Across		4010.12 4010.04	7.92	LINE-44

### LENGTH STATEMENT

Sr. NO.	DESCRIPTION	SYMBOL	Length (km)
1	Proposed Steel Gas P/L From Arithymangalam GAIL Station Karapur to Thiruvannur City		6.073

Ro	18.01.20	ISSUED FOR APPROVAL	
No.	Date	Revision	
		Prepared by	PRS
		Checked by	M.N.D.
		Approved by	

**ADANI GAS LIMITED**  
Sixth Floor, East Block, Adani Corporate

PROJECT  
CUDDALORE NAGAR ATTINAM THIRUVARUR

## GA Gas Distribution

CUDDALORE NAGAPATTINAM THIRUVARUR

## ROUTE MAP

## ROUTE MAP

DESHPANDE - PATIL CONSULTANTS

(LAND / TOPOGRAPHIC SURVEYS, PIPE LINE SURVEY, SOIL INVESTIGATION, ROU & STATUTORY CLEARANCES)


CORPORATE OFFICE: 36, "SHESHACHAL", AJANTA NAGAR, BHARUCH - 392 001, GUJARAT  
 BASE CAMP : 26, "GURU DAKSHIN", MAHAVIR NAGAR, NR. SAI GANGESH TEMPLE, BHARUCH - 392 001, GUJARAT  
 Tel: +91 (079) 251 50103, 6144608 Fax No. : (079) 251 7500452 E-mail: - docsurav@yahoo.com docsurav18@gmail.com  
 © 2009, All Rights Reserved.

Scale	Job No.	Drawing / Document No.	Sheet	Rev

# ROUTE MAP



01

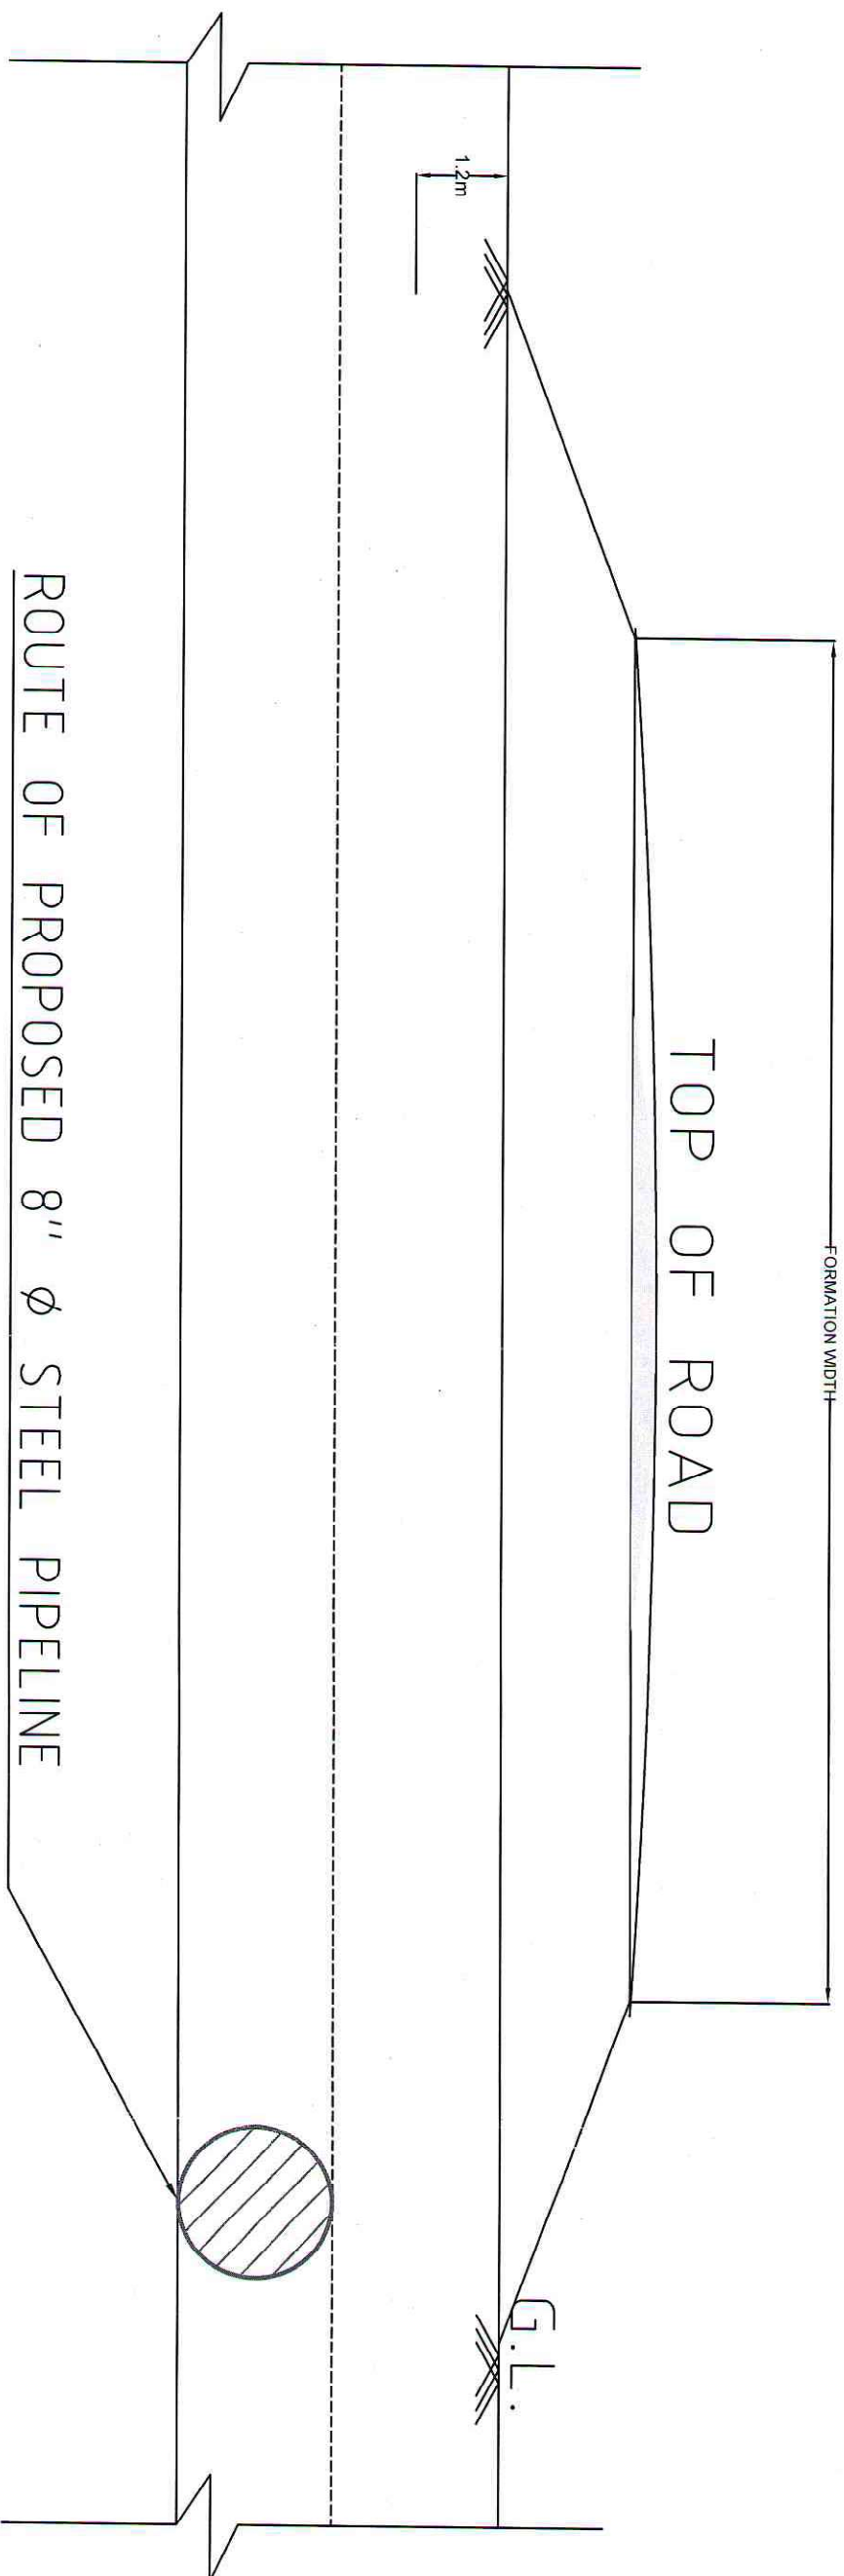

ROUTE OF PROPOSED 8" Ø STEEL PIPELINE

### Legends:

- Proposed Steel Gas P/L
- Centre Line Of Carriage Way
- NH
- Road
- Row
- DRAIN



**AUTHORITE SIGNATORY  
FOR ADANI GAS LIMITED**

## NOTES:

1. ALL DIMENSIONS ARE IN METER
2. ONLY WRITTEN DIMENSIONS SHALL BE FOLLOWED. DO NOT SCALE THE DRAWING.
3. DRAWING NOT TO SCALE

*Shankar*  
PROJECT DIRECTOR  
NATIONAL HIGHWAYS AUTHORITY OF INDIA  
P.O. - THANDAVUR,

**TITLE:**

Proposed Steel Gas Pipeline  
Along NH-83 (NAGAPATTINAM - THANJAVUR)

CLIENT: **adani**


**ADANI GAS LIMITED**  
Sixth Floor, East Block, Adani Corporate  
House, Shantigram Ahmedabad , Gujarat, India

**Surveyed & Prepared by :-**



  
Designed & Prepared by :-  
*(... Since 1982 ... Serving all spheres ... Master Builders)*  
**DESHPANDE - PATIL CONSULTANTS**  
(LAND / TOPOGRAPHIC SURVEYS, PIPE LINE SURVEY, SOIL INVESTIGATION, ROU & STATUTORY CLEARANCES)  
**CORPORATE OFFICE:** 30, "SHREEJYACHAL", AJANTA NAGAR, BHARUCH - 392 001 (GUJ).  
**BASE CAMP:** 26, "GURU DAKSHIN", MAHAVIR NAGAR, NR. SAI GANESH TEMPLE, BHARUCH - 392 001, GUJARAT  
Phone: (02642) 250055, 6524859 Fax No.: (02642) 250052, E-mail: [deshpande.patil@yahoo.com](mailto:deshpande.patil@yahoo.com), [deshpande332001@gmail.com](mailto:deshpande332001@gmail.com)

01

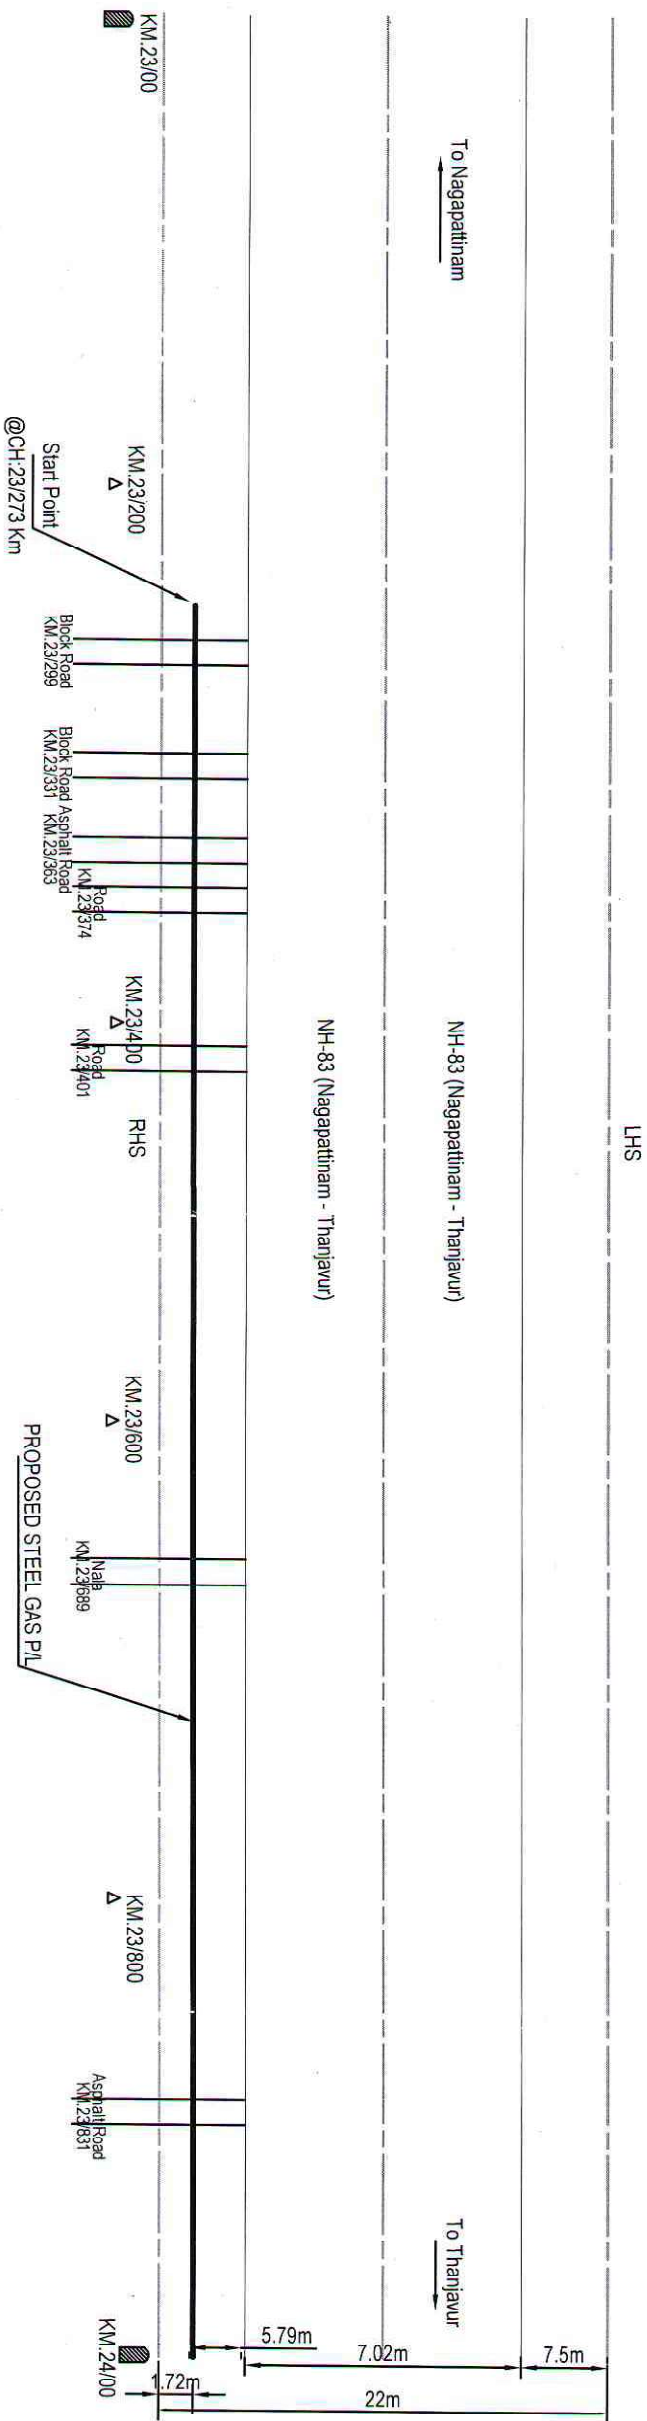

Legends :

- Proposed Steel Gas P/L
- Divider
- NH
- Row
- Drain

NOTES:

1. ALL DIMENSIONS ARE IN METER
2. ONLY WRITTEN DIMENSIONS SHALL BE FOLLOWED.
3. DRAWING NOT TO SCALE

TITLE:

Proposed Steel Gas Pipeline

Along NH-83 (NAGAPATTINAM - THANJAVUR) from CH:KM.23/00 to KM.24/00

CLIENT:

adani

ADANI GAS LIMITED  
Sixth Floor, East Block, Adani Corporate  
House, Shantigram Ahmedabad, Gujarat, India

Gas

Surveys & Prepared by:-



DESHPANDE - PATIL CONSULTANTS

LAND TOPOGRAPHIC SURVEYS, PIPE LINE SURVEY, SOIL INVESTIGATION, ROU & STATUTORY CLEARANCES)  
BASE CAMP: 26, "GURU DAKSHINA", MAHAVIR NAGAR, NR. SAI GANESH TEMPLE, BHILARUCHI - 392 001, GUJARAT  
Phone: (02642) 260052, 654859, Fax No.: (02642) 260052, Email: dpcsurveys@yahoo.com, dpcsurveys@gmail.com




AUTHORITE SIGNATORY  
FOR ADANI GAS LIMITED

PROJECT DIRECTOR  
NATIONAL HIGHWAYS AUTHORITY OF INDIA  
PIU - THANJAVUR.





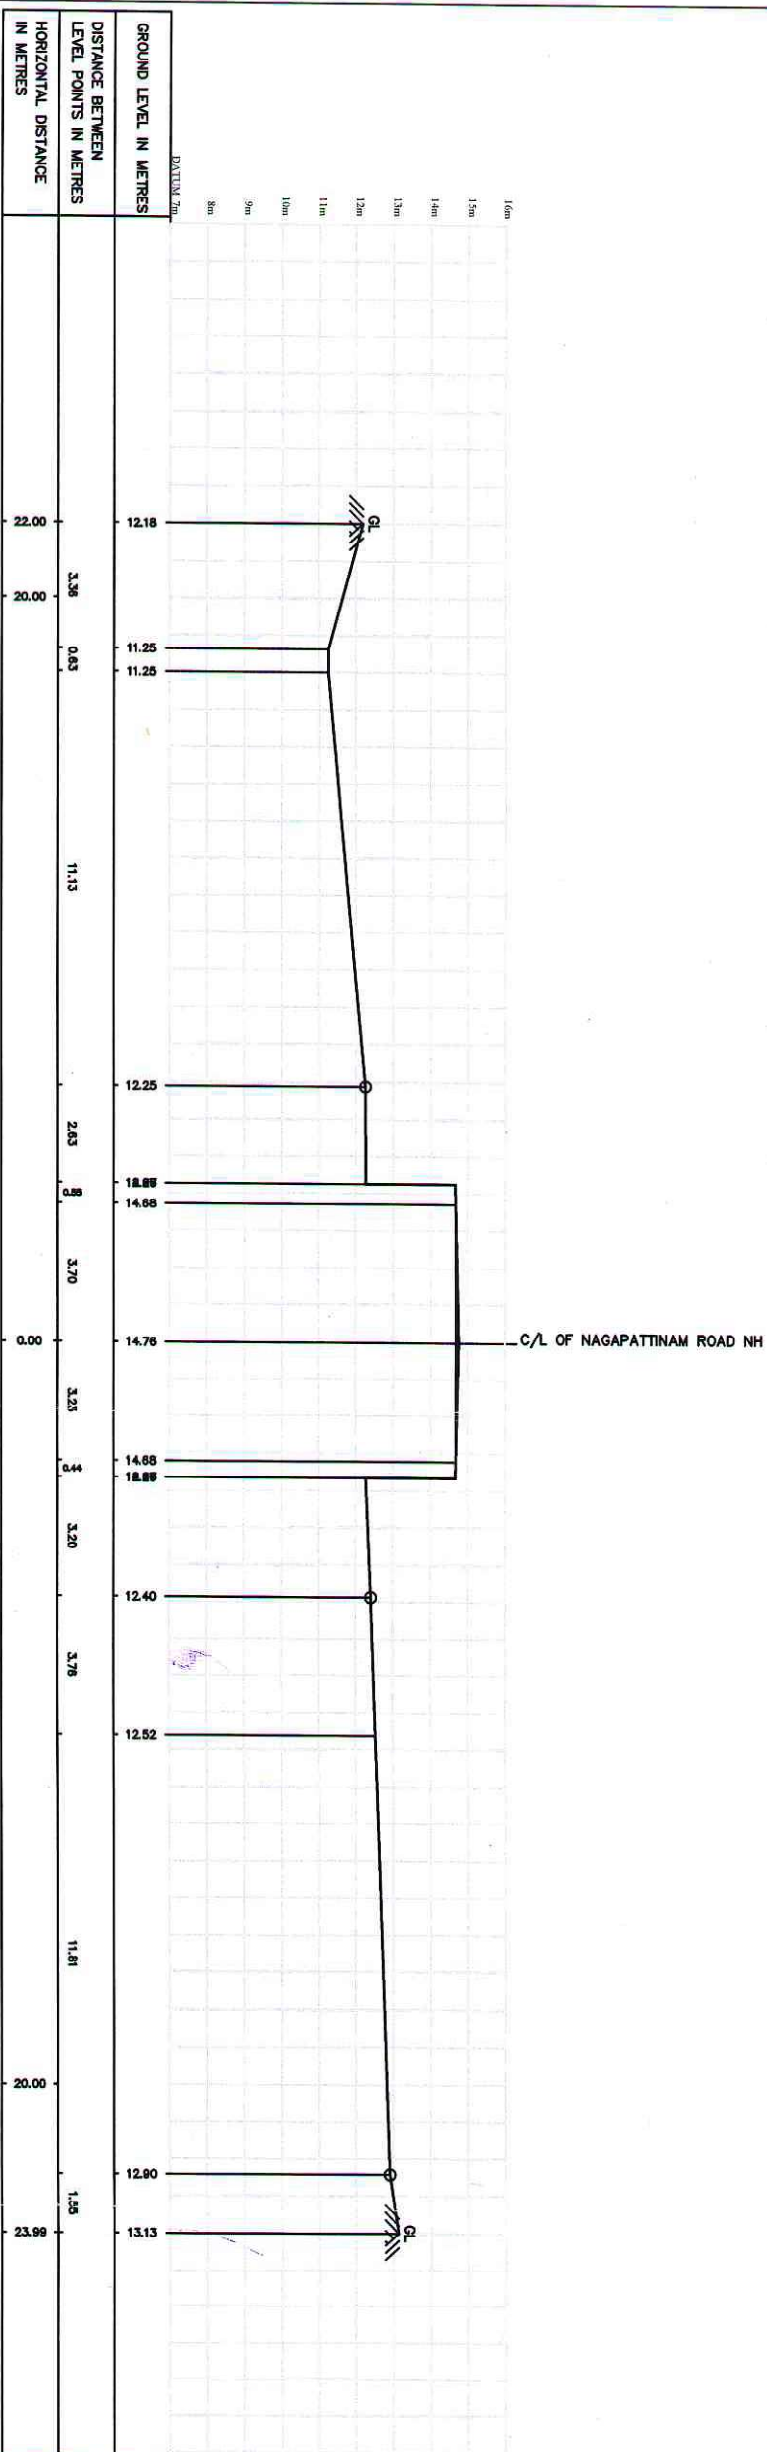

NAME OF CROSSING	TAHIL	DISTRICT	STATE	GROSSING CHAINAGE @
MADEPATTHAM ROAD NH	THIRUVARUR	THIRUVARUR	TAMILNADU	q CH.23.027 km

## GROUND PROFILE

[illegible]

**NOTES:—**

1 ALL DIMENSIONS ARE IN METERS UNLESS OTHERWISE MENTIONED.  
2 ALL LEVELS ARE WITH RESPECT TO MEAN SEA LEVEL.

## ISSUED RECORD

NO	DATE	REVISIONS			DESIGNED	CHKD	APRD	AGL
0A	10.01.20	ISSUED FOR CLIENT'S APPROVAL						
		DRAWING	SECTION	ENGINEER	DESIGN	PROJECT	CLIENT	
		SIGN. (HUS/SB)	CHECK	LEADER	CHECK	MANAGER	APPR.	
DATE	10.01.20	10.01.20	10.01.20					

**adani**  
CURRENT

Sixth Floor, East Block, Adani Corporate  
Shantigram Ahmedabad Gujarat India




**DESHPANDE - PATIL CONSULTANTS**  
*Over 20 years' experience in design and construction*

LAND / TOPOGRAFIK SURVEY, FIRE LINE SURVEY, SOIL INVESTIGATION, ROAD & STATUTORY CLEARANCE

PROJECT : CUDDALORE NAGAPATTINAM THIRUVARUR

1	GA GAS DISTRIBUTION	SHEET : 43 OF 87
---	---------------------	------------------

JOB NO. :	SPECI : 12 OF 27
DWG TIME : CONCRETE SHEET (BROBROEN GAS PIPE LINE)	

• CROSSING SHEET (PROPOSED GAS PIPELINE)

• FROM ADIPAKKAMANGALIM GAIL STATION KARIJUPUR

SECTION  
TO THIRUVARUR CITY

NAGAPATTINAM ROAD NH CROSSING  
COCHIN 22 037 K

km	: 6 CH. 23.03 / km	
----	--------------------	--

SCALE	DRAWING NO.	REV.
-------	-------------	------

1:100	AGL-THIRUVARUR-01-CS-012	0A
-------	--------------------------	----

[illegible]

© 2006 The Authors  
