



भारतीय राष्ट्रीय राजमार्ग प्राधिकरण

(सड़क परिवहन और राजमार्ग मंत्रालय)

National Highways Authority of India

(Ministry of Road Transport & Highways)

क्षेत्रीय कार्यालय - हैदराबाद

प्रथम तल, नया भवन, भारतीय प्रशासनिक स्टाफ कॉलेज, पार्क कॉपस, रोड नंबर-3, बंजारा हिल्स, हैदराबाद-500 034. तेलंगाना

Regional Office - Hyderabad,

First Floor, New Building, Administrative Staff College of India (ASCI), College Park Campus, Road No. 3, Banjara Hills, Hyderabad - 500 034, Telangana.

टेली / Tele : 040 - 29562147 / 48

ई-मेल / E-mail : rohyderabad@nhai.org
nhairohyd@gmail.com



भारतमाला
भारत के पथ पर विकास
BHARATMALA
ROAD TO PROSPERITY

NHAI/RO-HYD/25011/5/1/A-P/Utility 1960

Dt.29.12.2020

Notice Inviting Public Comments on laying 14-inch dia (355.6mm) underground liquefied Petroleum Gas Pipeline (LPG) along with 40 mm dia HDPE duct for Optical Fiber Cable (OFC) along Hyderabad-Yadgiri section of NH-163 at Km.20.212 in the State of Telangana

Sub: NHAI - RO Hyderabad - PIU Warangal-Proposal for Permission for laying 14-inch dia (355.6mm) underground liquefied Petroleum Gas Pipeline (LPG) along with 40 mm dia HDPE duct for Optical Fiber Cable (OFC) along Hyderabad-Yadgiri section of NH-163 at Km.20.212 in the State of Telangana - Reg.

Ref: 1. PIU Warangal letter no. NHAI/PIU-WGL/Permission/2020/1174, dated 02.12.2020.

The Project Director, PIU, NHAI, Warangal vide letter cited under reference 1st has submitted the 'Proposal for Permission for laying 14-inch dia (355.6mm) underground liquefied Petroleum Gas Pipeline (LPG) along with 40 mm dia HDPE duct for Optical Fiber Cable (OFC) along Hyderabad-Yadgiri section of NH-163 at Km.20.212 in the State of Telangana.'

2. The proposal has been examined as per Ministry's Guidelines vide letter no.RW/NH-33044/29/2015/S&R(R) dated 22.11.2016.

3. In view of above, as per above Ministry's guidelines Para 4, public comments are hereby invited on the above proposal seeking claims and objections (on grounds of public inconvenience, safety and general public interest) within 30 days on public portal i.e. website of Ministry of Road Transport and Highways (www.morth.nic.in) in Form-A (copy enclosed) for "Accommodation of Public and Industrial Utility Services along and across National Highways".

Comment Inviting Authority

The Regional Officer,
National Highways Authority of India,
Regional Office: Hyderabad,
First Floor, New Building,
Administrative Staff College of India(ASCI),
College Park Campus, Road No.3,
Banjara Hills, Hyderabad - 500 034,
Telangana State,
Phone: 040-29562147, 040-29562148,
Email: rohyderabad@nhai.org, nhairohyd@gmail.com

Encls: Above Proposal

Yours faithfully,



(P. Nageswara Rao)

General Manager (Tech)

For Regional Officer-cum-
Highway Administrator, Hyderabad

To:

1. Senior Technical Director, NIC, Transport Bhawan, New Delhi- 110001 for uploading on Ministry's website.
2. Shri S.Manivasagam, Dy. GM (IT), NHAI HQs, New Delhi for uploading on NHAI website.

Copy to:- The Project Director, NHAI, PIU Warangal: for information

FORM-A

Form for seeking claims and objections (on grounds of public inconvenience, safety and general public interest) on the application for Accommodation of Public and Industrial Utility Services along and across National Highways

Sub: NHAI - RO Hyderabad - PIU Warangal-Proposal for Permission for laying 14-inch dia (355.6mm) underground liquefied Petroleum Gas Pipeline (LPG) along with 40 mm dia HDPE duct for Optical Fiber Cable (OFC) along Hyderabad-Yadgiri section of NH-163 at Km.20.212 in the State of Telangana - Reg.

The claims and objections (on grounds of public inconvenience, safety and general public interest) by the general public needs to be given within 30 days of uploading the online application for comments


| Sl. No | Item | Details |
|--------|--|---------|
| 1 | Name of the person who is desiring to give claims and objections (on grounds of public inconvenience, safety and general public interest) | |
| 2 | Address of the person | |
| 3 | Details of the application for Accommodation of Public and Industrial Utility Services along and across National Highways against which claims and objections are being given (name of applicant and other details like site address etc.) | |
| | a) Application No. | |
| | b) Name of applicant (who applied to Accommodation of Public and Industrial Utility Services along and across National Highways) | |
| | c) Details of Application | |
| 4 | The claims and objections (on grounds of public inconvenience, safety and general public interest) | |

| HINDUSTAN PETROLEUM CORPORATION LIMITED | | | | | | | | | | | | |
|---|------------------|-------------------|--|-------------------------------|--------|--------------------|----------------|-------------|-------------|------------|------------|---------------------|
| HASAN-CHERLAPALLI LPG PIPELINE PROJECT | | | | | | | | | | | | |
| TELANGANA STATE | | | | | | | | | | | | |
| Sl. No. | Type of Crossing | Pipeline Chaingae | Details of Crossing | Between Pillar Location TP&IP | | Crossing Width (m) | Row Width (m) | Co-Ordinate | | Village | Mandal | District |
| | | | | | | | | Easting | Northing | | | |
| 1 | NH | 643+311.94 | National Highway-163 Hyderabad to Warangal, Bhopalpatnam Highway Near MTS 20/2 to 20/4 | TP1290 | TP1291 | 29.25 | - | 252088.367 | 1929561.378 | Annojiguda | Abdullapur | Rangareddy District |

इस्तिाज़ अरशद/IMTIYAZ ARSHAD
 महाप्रबन्धक, - पाइपलाइन परियोजनाएँ
 General Manager- Pipe Line Projects
 हरसन चेरलपल्ली एलपीजी पाइपलाइन
 Hassan Cherlapalli LPG Pipe Line
 हिन्दुस्तान पेट्रोलियम कॉर्पोरेशन लिमिटेड
 Hindustani Petroleum Corporation Ltd.

(Signature)



NH-163 SECTION

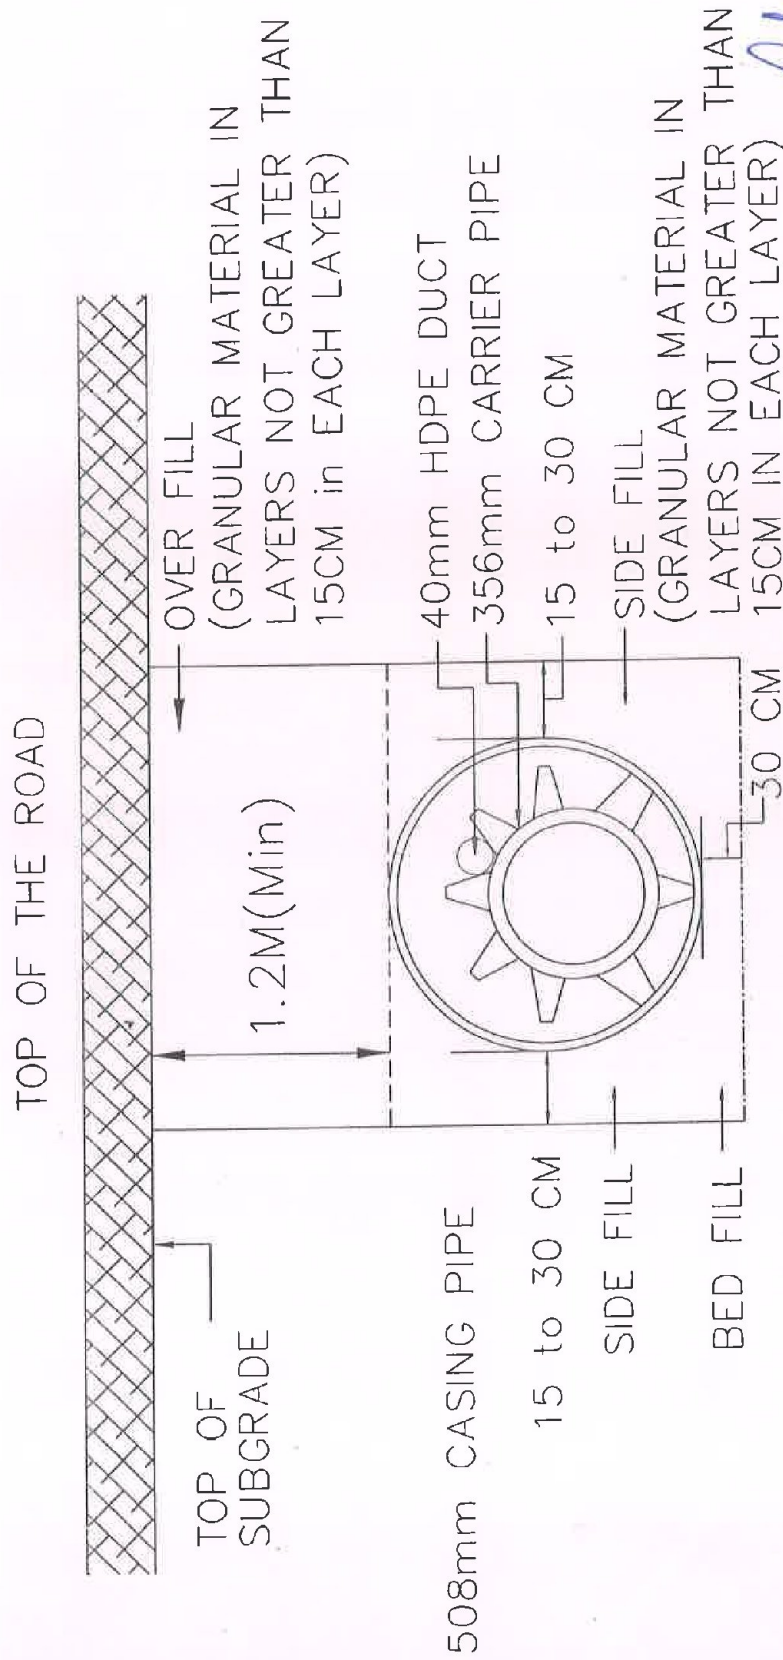

[Handwritten signature]

इम्तियाज अरशद/IMTIYAZ ARSHAD
 महाप्रबंधक-पाईपलाइन परियोजनाएँ
 General Manager-Pipe Line Projects
 हासन चेलापल्ली एल पी जी पाईपलाइन
 Hassan Cherlapalli LPG Pipe Line
 हिन्दुस्तान पेट्रोलियम कॉर्पोरेशन लिमिटेड
 Hindustan Petroleum Corporation Ltd.

NATIONAL HIGHWAY-163 AT CH: 20.212KM

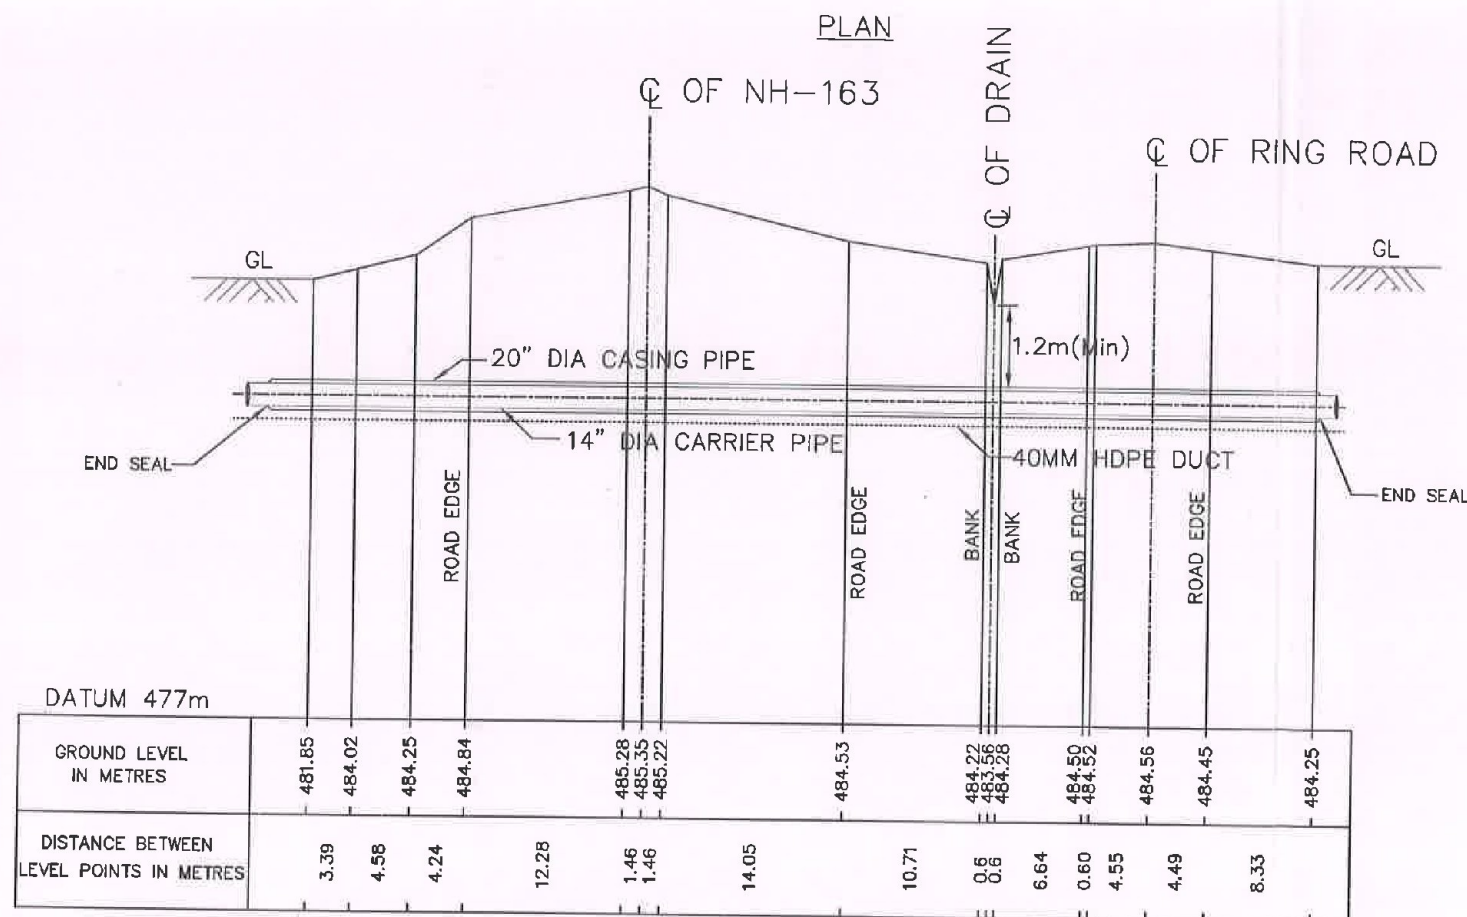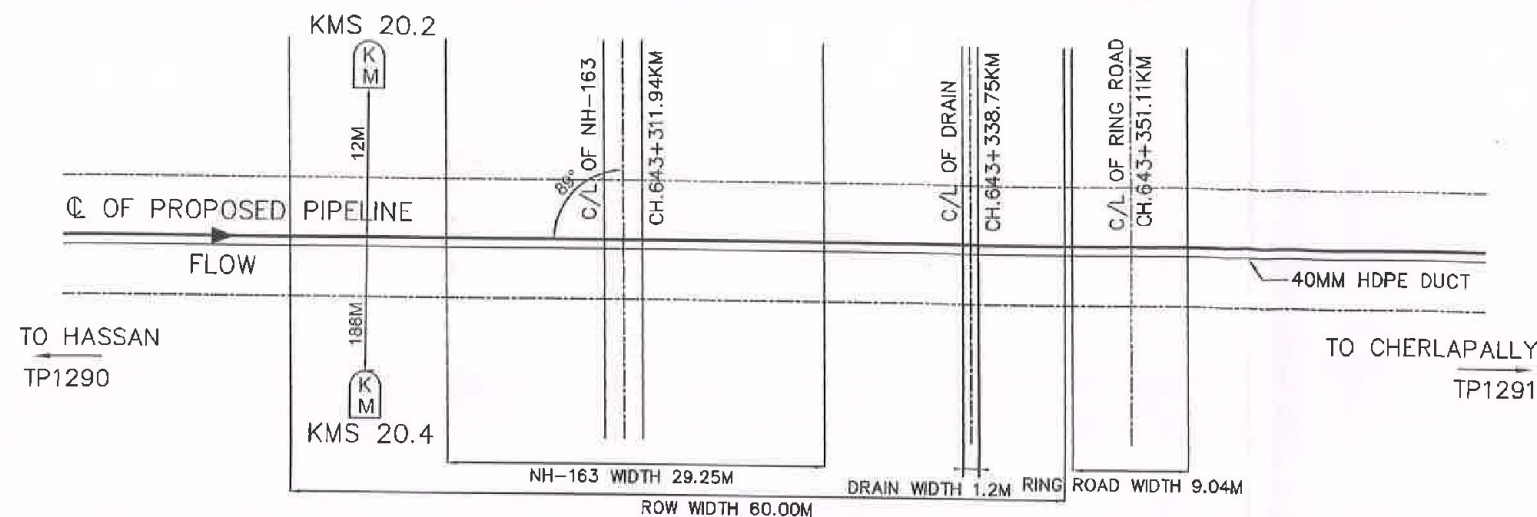

NAME OF ROAD, DRAIN, ROAD : NH-163 & RING ROAD




CLASSIFICATION : ASPHALTED ROAD

JURISDICTION : THE COMMISSIONER
HYDERABAD METROPOLITAN DEVELOPMENT AUTHORITY,
BLOCK 'A', DISTRICT COMMERCIAL COMPLEX,
TARNAKA, HYDERABAD-500007

| | | | | | | | | | | | | | | |
|--------|--|-----------------|--------------|--------|-------------------|---|--------------------------|-----|----------|----------------------------|----|------|------------------|------|
| CLIENT | HINDUSTAN PETROLEUM CORP. LTD. MUMBAI - 400001 | HPCL/HOPL/RM-23 | ROUTE MAP | HASSAN | SURVEY CONSULTANT | S.K.P. PROJECTS PVT. LTD. YADODARA - 390010 | CHERLAPALLY LPG PIPELINE | NO. | DATE | REVISION | BY | DATE | SHEET No. | REV. |
| | | DWG. No. | REF. DRAWING | | | | | 0 | 18.11.18 | ISSUED FOR CLIENT APPROVAL | | | HPCL/HOPL/CS-634 | 0 |

SCALE: 500:100

Note: 1) Hindustan Petroleum Corporation Limited shall ensure to provide barricading, danger lighting and other necessary caution boards while executing the work and during maintenance

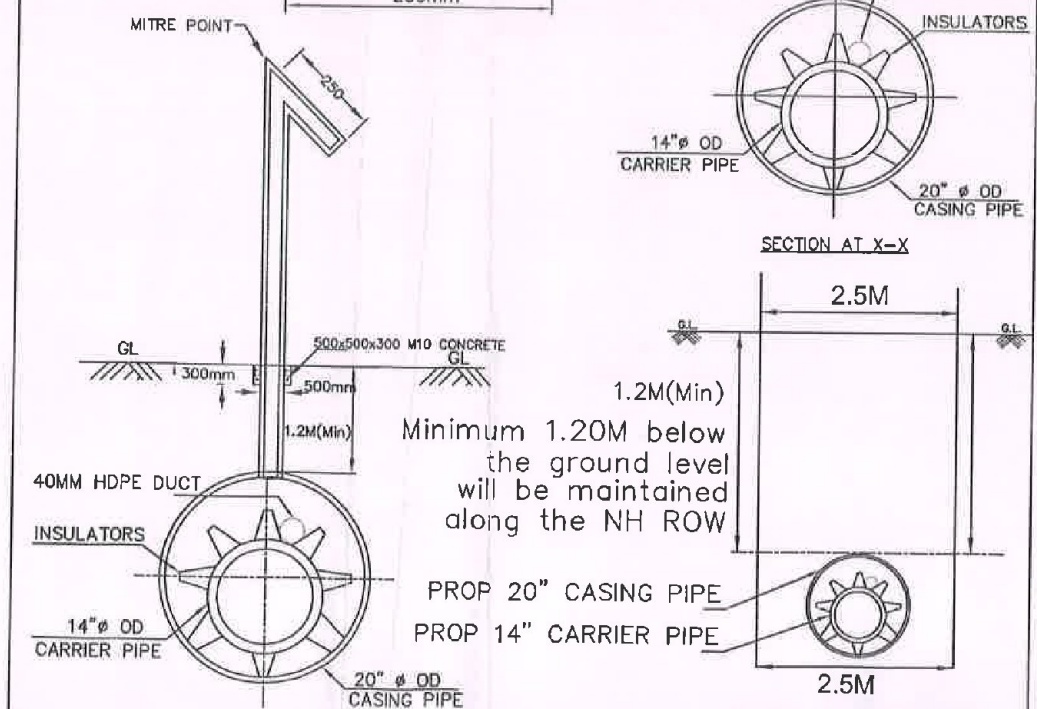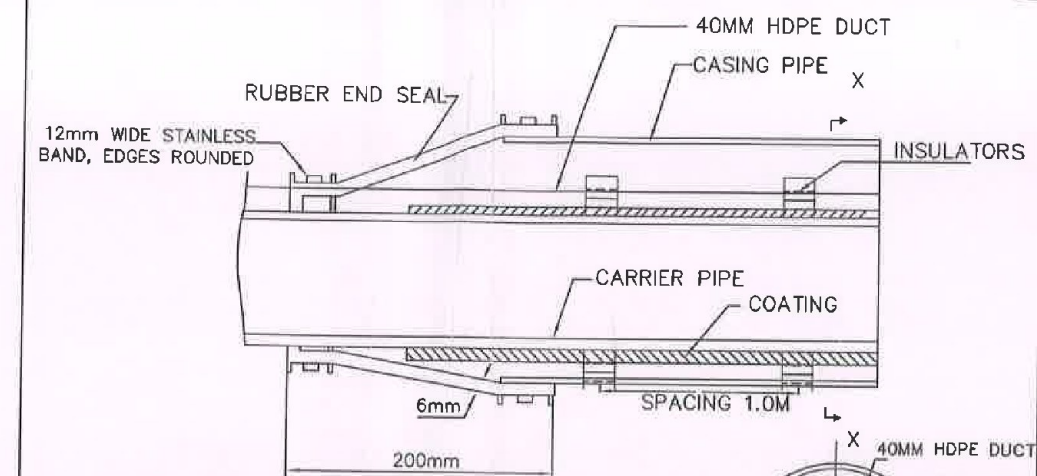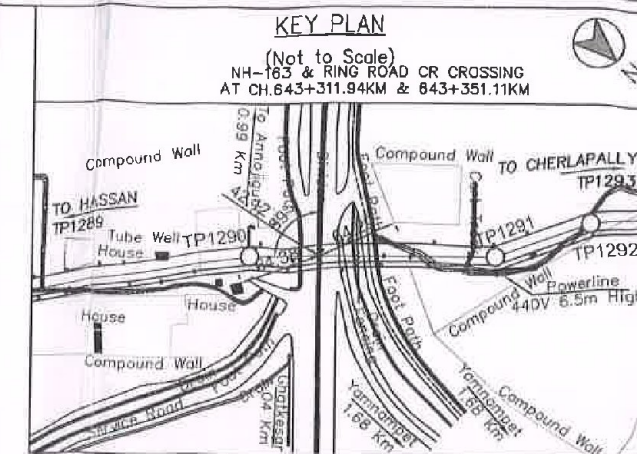

VENT PIPES AS PER DRG

TYPICAL X-SECTION
NOT TO SCALE

इम्टियाज़ अरशद/IMTIYAZ ARSHAD
महाप्रबंधक-पाईपलाइन परियोजनाएँ
General Manager-Pipe Line Projects
हसन चेरलापल्ली एल पी जी पाईपलाइन
Hassan Cherlapalli LPG Pipe Line
हिन्दुस्तान पेट्रोलियम कॉर्पोरेशन लिमिटेड
Hindustan Petroleum Corporation Ltd.