



Government of India
Ministry of Road Transport & Highways
Office of the Chief Engineer - Regional Officer (Civil)
No. 32, 2nd Floor, KSCFL Building, Race Course Road, BENGALURU-560 001
Email: robengaluru@gmail.com; Telephone: 080-22267457, 080-22265765

Dated: 17.09.2025

No.RW/BNG/PER.CASES/ HBL DVN/2021

Notice inviting Public Comments for obtaining permission to for laying of underground dia MS casing pipeline of 900 mm dia across NH-52 Vijayapura- Hubli section at Km 146+270 (near Andinni village cross) in the state of Karnataka through HDD method - Reg.

Reference: The EE, NH, Hubli Letter No. ENH/HBL/PB-1/Pipeline/2025-26/463 dated 16.06.2025.

The Executive Engineer, NH Division, Hubli vide letter cited under reference above, has submitted proposal seeking Permission laying of underground dia MS casing pipeline of 900 mm dia across NH-52 Vijayapura- Hubli section at Km 146+270 (near Andinni village cross) in the state of Karnataka through HDD method.

2. The proposal has been examined as per Ministry's Guidelines vide letter no.RW/NH-33044/29/2015/S&R(R) dated 22.11.2016 and dated 17.04.2023 is generally found in order.

4. In view of above, as per Ministry's said guidelines Para 4, public comments are invited on the above proposal making claims and raising objections (on grounds of public inconvenience, safety and general public interest) if any within 30 days on public portal i.e., website of Ministry of Road Transport and Highways (morth.nic.in) in Form-A (copy enclosed) for "Accommodation of Public and Industrial Utility Services along and across National Highways".

Comment Inviting Authority

The Chief Engineer- Regional Officer (Civil)
Ministry of Road Transport & Highways
No.32, 2nd Floor, Race Course Road, Bangalore-560 001
Email: robengaluru@gmail.com; Telephone: 080-22217457, 080-22105765

Encl:As above

(Sandesh.K.)

Asst. Engineer(C)
for RO-MoRTH Bengaluru

Copy to: (i) The Senior Technical Director, NIC, Transport Bhawan, New Delhi- 110001 for uploading on Ministry's website.
(ii) The Executive Engineer, National Highway Division Hubli, for information.

(Sandesh.K.)
Asst. Engineer(C)
for RO-MoRTH Bengaluru

FORM A

Form for seeking claims and objections (on grounds of public inconvenience, safety and general public interest) on the application for Accommodation of Public and Industrial Utility Services along and across National Highways.

Subject: Proposal seeking Permission laying of underground dia MS casing pipeline of 900 mm dia across NH-52 Vijayapura- Hubli section at Km 146+270 (near Andinni village cross) in the state of Karnataka through HDD method - Reg.

The claims and objections (on grounds of public inconvenience, safety and general public interest) by the general public needs to be given within 30 days of uploading the online application for comments.

Sl. No	Item	Details
1	Name of the person who is desiring to give claims and objections (on grounds of public inconvenience, safety and general public interest)	
2	Address of the person	
3	Details of the application for Accommodation of Public and Industrial Utility Services along and across National Highways against which claims and objections are being given (name of applicant and other details like site address etc.)	
	d) Application No.	
	e) Name of applicant (who applied to Accommodation of Public and Industrial Utility Services along and across National Highways)	
	f) Details of Application	
4	The claims and objections (on grounds of public inconvenience, safety and general public interest)	

Handwritten signature

S.No. 82(R)

GOVERNMENT OF KARNATAKA

(PUBLIC WORKS DEPARTMENT, NATIONAL HIGHWAY'S)

Telephone : 0836 - 2357420 Fax : 0836 - 2357577 Email : eenhd hbl@rediffmail.com

No. ENH/HBL/PB-1/pipeline/2025-26

Office of the Executive Engineer,
National Highway Division,
Vishweshwar Nagar, Hubli-32,

Date : 16/06/2025

To,

The Regional officer,
MORT&H, No.32,
2nd Floor KSCFL Building
Race Course Road, Bangalore-560001.

Sir,

O/o. THE CE-RO
MORT&H, BENGALURU
Diary No.: 764
Date: 18.06.2025

Sub:- Permission for laying of underground dia MS Casing Pipeline of 900 mm dia Across NH-52 (218 Old) Vijayapura- Hubli section at Km 146+270 (Near andinni village cross) in the state of Karnataka. Reg.



Ref:-1 This office letter No:2208 Dated: 07.01.2025

2 Regional office, Bangalore Letter No. RW/BNG/PER.CASES/Hubli DVN/2021/2359
Dated:-19.03.2025

3 The Assistant Executive Engineer, N.H.Sub Division, Hubli letter No:88, Dated:05.06.2025.

With reference to the above subject, the proposal for Permission for laying of underground dia MS Casing Pipeline of 900 mm dia Across NH-52 (218 Old) Vijayapura- Hubli section at Km 146+270 (Near andinni village cross) in the state of Karnataka is submitted for approval vide reference (1). vide reference (2) above the Regional office MORT&H, Bagaluru has verified the proposal and raised some observations. The Assistant Executive Engineer, N.H.Sub Division, Hubli has submitted compliance to the observations vide reference (3) are as follows.

Sl No.	Observations	Compliance
1	The Chainage Of Proposal is mentioned as NH-52 at Km 76.100 at Andinni Village and the details of ROW enclosed for the old NH-218. in this regard it is requested to reverify the exact ROW at the Proposed location.	Chainage NH 52(NH-218 Old) Proposal Row is 22.40mt The Exact Row at proposed location is 22.40 mt (Schedule A enclosed)
2	In the enclosed Checklist the NH number is mentioned as 367 as well as NH-52(218) and the submitted the old drawings of NH-367 same needs to be corrected and the proposal to be submitted in accordance with NH-52 Chainage.	Old Drawings at NH-367 Removed and According to NH-52 Chainage Proposal Re submitted
3	The Linear/Cross sectional drawing showing carriage way, width, ROW, Existing Utilities, drains, duly certified by EE NH Division, Hubballi needs to be submitted.	The Linear/Cross Sectional Drawing Showing Carriage way Width Right of way Existing Utilites Drains duly Certitied by Executive Enginer NH Division Hubballi is Enclosed and Proposal Re-Submitted
4	In all the submitted undertakings and Indemnity bonds the location is mentioned as km 76.100 without the NH number this needs to be corrected	Under Takings and Indemnity Bonds the Location is mentioned Chainage 146+270 km and NH 52(218 Old) Corrected and Proposal Re-Submitted
5	The agreement is to be made between "The Regional Officer,MORT&H Bangalore" (Authority) and the licensee, leaving date.month/year blank without any topographical errors along with authorised signatory in all pages and witness signature.	The Agreement is to be made between the Reginal Officer MORT & H Banglore (Authority) and the licensee leaving date/month/ year blank with out any topographical cross along with Authorised Signature in all Pages Submitted

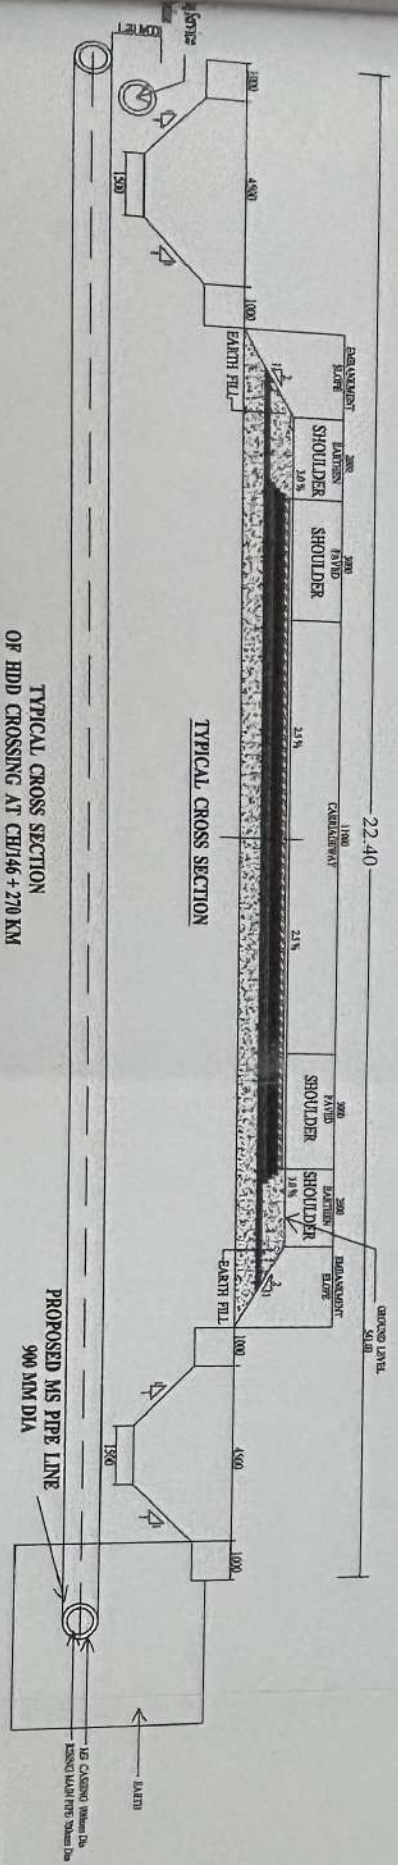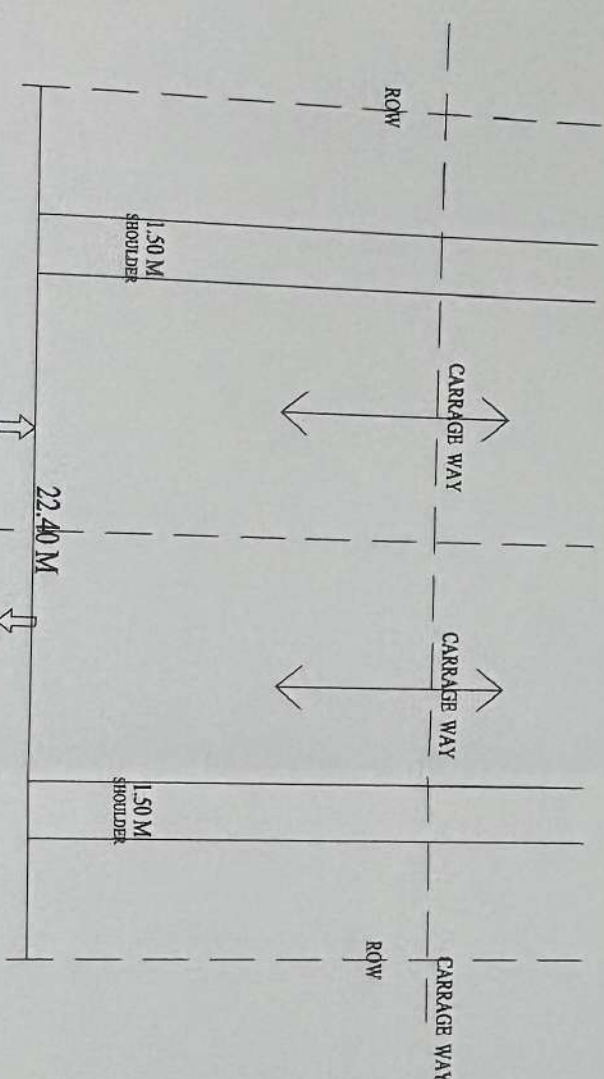

TYPICAL CROSS SECTION
OF HDD CROSSING AT CH/46+270 KM

PROPOSED MS PIPE LINE
900 MM DIA



Assistant Executive Engineer
N.H. Sub-Division, NARGUND

Executive Engineer
N.H. Division Hubli

GOVERNMENT OF KARNATAKA	
MINOR IRRIGATION DEPARTMENT	
NAME OF WORK - ANANDINI LIFT IRRIGATION	
SCHEME STAGE 2 IN BAGALKOT TO	
OF BAGALKOT DIST	
SCALE - 1:150	
ASSISTANT EXECUTIVE ENGINEER N.H. DIVISION NARGUND	EXECUTIVE ENGINEER N.H. DIVISION HUBLI