

No. RO/VJA/Misc.24/B/water pipeline/NH-216H/Sr.No.185/533

Government of India

Ministry of Road Transport & Highways

Regional Office, Vijayawada

Rajamarg Bhawan, 3<sup>rd</sup> & 4<sup>th</sup> floors, MORTH/NHAI Buildings, Ranigarithota,  
Near Kanakadurga Varadhi, Krishnalanka, Vijayawada-520013. Tele: 0866-2571985

Dated: 08.08.2024

Invitation of Public Comments

**Sub: Proposal for Permission for laying underground water supply pipeline 110mm dia. Casing pipe along and across the NH-216H of Hanuman junction - Nuzvid section from Km 56/764 to Km 57/044 (LHS) and crossing at Km 57/044 (i.e. 160mm Dia Casing pipe) (LHS - RHS) i.e., Total length of 305m at Epuru village, Pedapadu mandal in West-Godavari district of Andhra Pradesh state"- Reg.**

Please find enclosed herewith the proposal in accordance with Ministry's latest guidelines dated 22.11.2016 forwarded by Executive Engineer(R&B), NH Division, Vijayawada vide letter No. Permission for Water pipeline/NH-216H/B2/2024, dated 30.07.2024 for laying underground water supply pipeline 110mm dia. Casing pipe along and across the NH-216H of Hanuman junction - Nuzvid section from Km 56/764 to Km 57/044 (LHS) and crossing at Km 57/044 (i.e. 160mm Dia Casing pipe) (LHS to RHS), total length of 305m at Epuru village, Pedapadu mandal in West-Godavari district of Andhra Pradesh state by the Open trench method.

2. As per the guidelines, issued by the Ministry vide Circular No.RW/NH-33044/29/2015/S&R(R) dated 22.11.16 and its subsequent amendments circular dated 29.07.2022, the proposal for Highway crossing permission along National Highways shall be put out in the public domain for 30 days for seeking claims and objections on grounds of public inconvenience, safety and general public interest.

3. In view of the above, comments of the public on the above-mentioned proposal are invited on the address mentioned below:

The Regional Officer,  
Ministry of Road Transport and Highways,  
Rajamarg Bhawan, 3<sup>rd</sup> & 4<sup>th</sup> floors, MORTH/NHAI Buildings,  
Ranigarithota, Near Kanakadurga Varadhi,  
Krishnalanka, Vijayawada - 520013  
Email id: [romorthvijayawada@gmail.com](mailto:romorthvijayawada@gmail.com).

Yours Faithfully,

Encl: As above

(Venkataiah M)  
Assistant Engineer,  
For Regional Officer, Vijayawada

Copy to:

- i) Senior Technical Director, NIC for uploading on the Ministry's website.
- ii) The Chief Engineer(R&B), NH & CRF, AP.
- iii) The Superintending Engineer(R&B), NH Circle, Vijayawada - for kind information.
- iv) The Executive Engineer(R&B), NH-Division, Vijayawada - For kind information.
- v) M/s Creamline Dairy Product Ltd, Survey No. 21, Epuru Village, Pedapadu Mandal, Near Hanuman Junction, West Godavari District - 521105.

**GOVERNMENT OF ANDHRA PRADESH  
ROADS AND BUILDINGS DEPARTMENT**

From  
Sri. G. Sanjeeva Rayudu, M.Tech,  
Executive Engineer(R&B),  
NH Division, Vijayawada.

✓ To  
the Regional Officer,  
MoRTH, 4<sup>th</sup> Floor,  
Near Kanka Durga Varadhi,  
Vijayawada-520013.



Lr. No. Permission for Water pipeline/NH-216H/B2/2024, Dt: 30-07-2024

Sir,

**Sub:** (R&B) NH-Division, Vijayawada-Permission for laying Underground Water Supply pipeline 110mm dia. Casing Pipe Along road the NH-216H (Hanuman Junction-Nuzvid Section) from km 56/764 to km. 57/044(LHS) and crossing road 160mm Dia Casing-Pipe Km. 57/044(LHS to RHS) i.e, Total length of 305.0m at Epuru Village, Pedapadu Mandal, West Godavari District of Andhra Pradesh-Proposal Submitted- Reg.

**Ref:** 1) Lr. No. Nil, Dt: 02-07-2024 of Cream line Dairy Products, Pvt. Ltd.  
2) Lr. No. Permission water pipel line/NH-216H/HC/2024, Dt: 25.07.2024 of the Deputy Executive Engineer(R&B), NH Sub Division-II, Vijayawada.

&&&&&&

It is Submitted that the Cream line Dairy Products, Pvt. Ltd, vide reference 1<sup>st</sup> cited, has requested Permission for laying Underground Water Supply pipeline 110mm dia. Casing Pipe Along road the NH-216H (Hanuman Junction-Nuzvid Section) from km 56/764 to km.57/044(LHS) and crossing road 160mm Dia Casing-Pipe Km.57/044(LHS to RHS) i.e, Total length of 305.0m at Epuru Village, Pedapadu Mandal, West Godavari District of Andhra Pradesh.


Further, it is submitted that vide reference 2<sup>nd</sup> cited, the Deputy Executive Engineer(R&B), NH Sub-Division-II, Vijayawada has inspected the above site on 23.07.2024 and submitted the "Inspection Report" along with estimates for license fees and performance security Bank Guarantee, duly certifying that the proposal is confirming all the standard conditions issued vide Ministry circular No. RW/NH/33044/29/2015/S&R Dt: 22.11.2016.

Hence, the proposal is herewith recommended along with drawings, Check list and duly certified inspection report and it is requested that "in-principle" approval may kindly be accorded to the above proposal at the earliest.

Encl: 1) Original Proposals sets 2No's

yours faithfully,

4/4

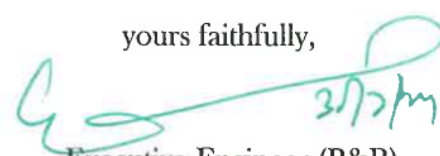  
Executive Engineer (R&B),  
NH Division, Vijayawada.

Copy submitted to the chief Engineer(R&B), NH & CRF, Vijayawada for favour of information and taking further necessary action.

Copy to the Superintending Engineer(R&B), NH Circle, Vijayawada for information and necessary action.

Copy to the Deputy Executive Engineer(R&B), NH Sub-Division-II, Vijayawada for information.

## INSPECTION REPORT

Road cutting permission for laying of underground water supply pipe line of 110mm dia PVC pipe from Km.56.764 to 57.044 (LHS) of NH-216H from Pedana – Nuzividu – Vissannapeta – Lakshmipuram road by M/s.Creamline Dairy Products Ltd., Epuru Village near Hanuman junction .

The <sup>Bike</sup> was inspected on 23.07.2024 with reference to the proposal submitted by M/s.Creamline Dairy Products Ltd., Epuru Village near Hanuman junction and the following points were observed and mentioned below.

- 1) The total Length of underground water supply pipe line of 110mm dia PVC pipe from Km.56.764 to 57.044 (LHS) of NH-216H from Pedana – Nuzividu – Vissannapeta – Lakshmipuram road by M/s.Creamline Dairy Products Ltd., Epuru Village near Hanuman junction and that the laying of water pipe line would be strictly as per the strip plans submitted by them.
- 2) M/s.Creamline Dairy Products Ltd., Epuru Village near Hanuman junction officials informed that trenching and laying of 110mm dia PVC pipe taken up by open trench method at depth of 1.5m along the proposed route as shown in the strip plan.
- 3) The 110mm Dia PVC pipe is proposed to be laid and maintained a minimum distance of 15.0m from the centerline and in case of future widening of road M/s.Creamline Dairy Products Ltd., Epuru Village near Hanuman junction is responsible for shifting of water pipe line and will shift the water pipe line at their own cost.
- 4) A casing of 160mm dia is proposed around 110mm dia PVC pipe for a stretch of 25m i.e at road crossing as shown in the strip chart.

*D. Ananthachandran* 23/7/24  
Asst. Executive Engineer (R&B)  
NH Section-II, Vijayawada

*R. Sankar* 23/7/2024  
Deputy Executive Engineer (R&B)  
NH Sub Division:-II, Vijayawada

*25/07/2024*

*G. Sankar* 30/7/24  
EXECUTIVE ENGINEER (R&B)  
N.H. DIVISION, VIJAYAWADA.

2

## CERTIFICATE

Certified that the proposal for obtaining access permission to lay 110mm dia PVC pipe from Km.56.764 to 57.044 (LHS) of NH-216H from Pedana – Nuzvidu – Vissannapeta – Lakshmipuram road by M/s.Creamline Dairy Products Ltd., Epuru Village near Hanuman junction for the total length of 305 (280+25) meters in the State of Andhra Pradesh is complying all the conditions and specifications stipulated vide MORT&H Circular No.RW/NH-33044/27/2015-S&R®, Dated 22-11-2016.

*D. Saratchandana* 23/7/24  
Asst. Executive Engineer (R&B)  
NH Section-II, Vijayawada

*R. Sankar* 25/7/2024  
Deputy Executive Engineer (R&B)  
NH Sub Division:-II, Vijayawada

*B*  
25/07/2024

*E* 30/7/24  
EXECUTIVE ENGINEER (R&B)  
P.N.H. DIVISION, VIJAYAWADA.  
30/7/24



(3)

**Creamline Dairy Products Limited**  
**Registered Office:** # 6-3-1238/B/21,  
Asif Avenue, Rajbhavan Road, Somajiguda  
Hyderabad-500082, Telangana.  
Ph: +91-40-23412323 / 1800-425 5868  
Email: jersey@creamlinedairy.com  
Website : www.godrejjersey.com  
CIN: U15201TG1986PLC006912

**Factory address :**

Survey No. 21, EPURU Village-521 105  
Near Hanuman Junction, Pedapadu Mandal  
Eluru District, Andhra Pradesh

Dated:02.07.2024.

To

The Executive Engineer,  
Road & Building (NH),  
NH Division, Vijayawada,  
Andhra Pradesh State.

**Sub: Permission Proposal-Providing and Constructing Underground Water Supply Pipeline 110mm Dia Casing-Pipe Along Road the NH-216H (Hanuman Junction-Nuzividu Section) From Km.56/764 To Km.57/044 (LHS) And Crossing Road 160mm Dia Casing-Pipe Km.57/044 (LHS To RHS) I.E., Total Length of 280+25=305.0m at Epuru Village, Pedapadu Mandal, West Godavari District, Andhra Pradesh State.**

We are enclosing is with details documents of proposed requested facilities are:

1. Agreement regarding granting of right of way permission for laying of Water Pipeline - 2 sets
2. Check list complete in all respect as per ministry of Road Transport & Highways letter no. 5, RW/NH- 33044/29/2015/S&R(R), Dated 22.11.2016 for using Utility services, - 1 Set
3. TRAI Approval copy- 1 copy
4. Indemnity against all damages and claims - 1 copy
5. Undertaking Copies
6. Location Map

Request you to kindly grant "No Objection Certificate" for laying Water Supply Pipe Line in NHAI lands and return us one copy duly sealed and signed as a token of your permission.

Thanking you,

Yours faithfully,

For: Creamline Dairy Product Ltd,  
Survey.No.21, Epuru Village, Pedapadu mandal,  
Near Hanuman Junction, West Godavari District-521105,  
Andhra Pradesh State.

**UDAYRAJ KAKARA**  
Authorised Signatory (Plant Head)

For CREAMLINE DAIRY PRODUCTS LTD.,

Authorised Signatory



**CHECK LIST AND  
STIPULATED NORMS  
ON NH**

<b>CHECK LIST</b>	
Guidelines for project directors for processing the proposal for laying Drinking Water Supply Pipe Line in the land across National Highway vested with NHAI	
Relevant circulars	
1. Ministry Circular No.RW/NH-33034/29/2015/S&R(R), Dated:22.11.2016	

**Checklist for getting Approval for laying of New Drinking Water Supply Pipeline on NH Land**

Sl.no	Item	Information/Status	Remarks
1.	General Information	Permission Proposal- Providing and Constructing Underground Water Supply Pipeline 110mm Dia Casing- Pipe Along Road the NH- 216H (Hanuman Junction- Nuzividu Section) From Km.56/764 To Km.57/044 (LHS) And Crossing Road 160mm Dia Casing-Pipe Km.57/044 (LHS To RHS) I.E., Total Length of 280+25=305.0m at Epuru Village, Pedapadu Mandal, West Godavari District, Andhra Pradesh State.	
1.1.	Name & address of the applicant agency	Creamline Dairy Product Ltd, Survey.No.21, Epuru Village, Pedapadu mandal, Near Hanuman Junction, West Godavari District- 521105, Andhra Pradesh State.	
1.2	National Highways Number	NH-216H	
1.3	State	ANDHRA PRADESH	
1.4	Location	Epuru Village, Pedapadu Mandal, West Godavari District, Andhra Pradesh State	
1.5	Chainage in KM	From Km.56/764 To Km.57/044 (LHS) And Crossing Road 160mm Dia Casing-Pipe Km.57/044 (LHS To RHS)	
1.6	Length in meters	305.0Mts	
1.7	Width of available ROW in metres	24.0M	
	(a) Left side from the centre line towards increasing chainage/Km direction	As Per Drawing Attached	

**EXECUTIVE ENGINEER (R&B)**  
N.H. DIVISION, VIJAYAWADA.

For CREAMLINE DAIRY PRODUCTS LTD.,

Authorised Signatory

NH Crossing application of .....

Location :

**Asst. Executive Engineer**  
(R&B) NH Section No.II,  
Vijayawada

**DEPUTY EXECUTIVE ENGINEER**  
(R&B) N.H. SUB-DIVISION NO-2  
VIJAYAWADA.

	(b) Right side from center-line towards increasing chainage/Km direction	NA	
1.8	Proposal to laying underground DI pipeline for supply of Water	YES	
	(a) Left side from centre line towards increasing chainage/Km direction	Yes, As Per Drawing Attached	
	(b) Right-side from centre line towards increasing chainage/km direction	NA	
1.9	Proposal to acquire land		
	(a) Left side from centre line towards increasing chainage/Km direction	Left to use of NH ROW act is attached for Laying of New Water Supply Pipe Line across the NH ROW as per Circular	
	(b) Right-side from centre line towards increasing chainage/km direction	NA	
1.10	Whether the proposal is on the same side where land is not to be acquired	YES	
	If not then where to lay the Water pipeline	ON ROW	
1.11	Details of already laid services, if any, across the proposed route		By EE
1.12	Number of existing lanes (2/4/6/8 lanes)	2 Lanes	
1.13	Proposed number of lanes (2 lanes with paved shoulders/4/6/8 lanes)	2 Lanes with Paved Shoulder	
1.14	Service road existing or no	NO	
	If yes then which side		
	(a) Left side from centre line	NA	
	(b) Right-side from centre line	NA	
1.15	Proposed service road		
	(a) Left side from centre line	NA	
	(b) Right-side from centre line	NA	
1.16	Whether proposal to lay Water Pipeline is beyond the service road between the service road and main carriage way	Edge of Row As per Drawing	
1.17	The permission for laying of Water Pipeline shall be considered for approval/rejection based on Ministry circulars as mentioned above	YES	

For CREAMLINE DAIRY PRODUCTS LTD.,

NH Crossing application of .....

Location :

*D. Janatchada*  
23/7/24

**Asst. Executive Engineer  
(R&B) NH Section No.II,  
Vijayawada**

**DEPUTY EXECUTIVE ENGINEER  
(R&B) N.H SUB-DIVISION NO-2  
VIJAYAWADA.**

Page 2 of 7  
Authorised Signatory



1.18	If crossings of the road involved if yes, which shall be either encased in pipelines or through structure or conduits specially built for that purpose at the expenses of agency owning the pipeline.	ALONG THE ROAD & CROSSING OF THE PIPELINE  YES	
	(a) Whether existing drainage structures are allowed to carry Water Pipeline	NO	
	(b) Is it on a line normal to NH	YES	
	(c) What is the distance of crossing the Water Pipeline from the existing structures? Crossing shall not be too near the existing structure on the national highways, the minimum distance being 15 mtrs	No Structure Available NEARBY	
	(d) The casing pipeline (or conduit pipeline in the case of electric pipeline) carrying the utility line shall be of steel, cast iron or reinforced cement concrete and have adequate strength and be large enough to permit ready withdrawal of carrier pipeline/cable.	YES	
	(e) End of the casing/conduit pipeline shall be sealed from the outside, so that it does not act as a drainage path	YES	
	(f) The casing/conduit pipeline should, as minimum extended from drain to drain in the cuts and toe of slope in the fills	YES	
	(g) The top of casing/ conduit pipeline should be atleast 1.2 mtrs below the surface of the road subject to being atleast 0.3 mtrs below the drain inverts.	YES	
	(h) Mention the methodology proposed for crossing of road for the proposed Drinking Water Pipeline. Crossing shall be by boring method (HDD) (Trenchless technology)/ Ductile Iron Pipe /Pipe laying Method especially where the existing road pavement is of cement concrete or dense bituminous concrete type	ALONG THE ROAD & CROSSING OF THE PIPELINE  Casing Method	

For CREAMLINE DAIRY PRODUCTS LTD.,

NH Crossing application of .....

Location :

*P. J. Anant Chada*  
23/7/24

**Asst. Executive Engineer**  
(R&B) NH Section No.II,  
Vijayawada

**DEPUTY EXECUTIVE ENGINEER**  
(R&B) N.H SUB-DIVISION NO-2  
VIJAYAWADA.

Page 3 of 7

*[Signature]*  
Authorised Signatory

2.	Documents/drawings to be enclosed with the proposal	YES ENCLOSED	
2.1	Cross section showing the size of trench for open trenching method (Is its normal size of 1.4mtrs deep X 1.0 mtrs wide)	YES	
2.2	Cross section showing the size of pit and location of pipeline for HDD method	NA	
2.3	Strip plan/route plan showing the Drinking Water Pipeline, chainage width of ROW, distance of proposed pipeline from the edge of ROW, important mile stones, intersections, cross drainage works etc.	Enclosed	
2.4	Methodology for crossing of the Drinking Water Pipeline	NA	
2.4.2	Pipe Laying Method	NA	
2.4.3	Methodology for lying of pipeline through CD works and method of laying. In case where the carrying of Drinking pipeline on the bridge becomes inescapable.	NA	
3	Draft license agreement signed by two witnesses.	Enclosed	
4	Performance bank guarantee in the favour of NHAI is to be obtained @ Rs 50/- per running meter (parallel to NH) and Rs 1,00,000 /- per crossing of NH, for a period of one year initially( Extendible if required till satisfactory completion of work ) as a security for ensuring / making good the excavated trench for crossing the water pipeline/ ducts by proper filling and compaction, clearing debris / loose earth produced due to execution of trenching atleast 50 mts away from the edge of Right of Way (ROW). No payment shall be payable by NHAI to the licence for clearing debris/ loose earth. Performance BG as per above is to be obtained.	YES	
4.1	Performance bank guarantee as per above is to be obtained	YES	
4.2	Confirmation of BG is obtained as per NHAI guidelines	YES	

NH Crossing application of .....

Location :

*D. Taratchada*  
23/7/24

**Asst. Executive Engineer  
(R&B) NH Section No.II,  
Vijayawada**

**DEPUTY EXECUTIVE ENGINEER  
(R&B) N.H SUB-DIVISION NO-2  
VIJAYAWADA,**

**For CREAMLINE DAIRY PRODUCTS LTD.,**

Page 4 of 7

*[Signature]*  
**Authorised Signatory**

5	Affidavit / Undertaking from the applicant for the following is to be furnished.	YES Enclosed	
5.1	Not to damage the other utility, if damaged, then to pay the losses either to NHAI or to the concerned agency.	YES Enclosed	
5.2	For renewal of bank guarantee	YES	
5.3	For confirming all standard conditions of Ministry circulars and NHAI's guidelines.	YES	
5.4	For shifting of pipeline as and when required by NHAI at their own cost.	YES	
5.5	For shifting of pipeline due Six lanning/ widening of NHAI	YES	
5.6	For indemnity against all damages and claims.	YES	
5.7	For traffic movement during crossing of pipeline to be managed by the applicant.	NA	
5.8	If any claim is raised by the concessionaries, then the same has to be paid by the applicant.	YES	
5.9	Prior approval of the NHAI shall be obtained before undertaking any work of installation, shifting or repairs, or alterations to the water pipeline/ any other utility located in the National Highways right of ways.	YES	
5.10	Expenditure if any, incurred by NHAI for repairing any damage caused to the National Highways by crossing, maintenance or shifting of the pipeline will be borne by the applicant agency owning the line.	YES	
5.11	If the NHAI considers it necessary in future to move the utility line for any work of improvement of repairs to the road, it will be carried out as desired by NHAI at the cost of the agency owning the utility line within the reasonable time (not exceeding 60 days) of the intimation given.	YES	

For CREAMLINE DAIRY PRODUCTS LTD..

Authorised Signatory

NH Crossing application of .....

Location :

*D. Pratchada*  
23/7/24  
Asst. Executive Engineer  
(R&B) NH Section No. II,  
Vijayawada

DEPUTY EXECUTIVE ENGINEER  
(R&B) N.H. SUB-DIVISION NO-2  
VIJAYAWADA.

5.12	Certificate from the applicant in the following format:  i) Crossing of pipeline will not have any dexterous effects on any of the bridge components and roadway safety for traffic. ii) "We do undertake that I/ We will relocate service road / utilities at my/ our own cost notwithstanding the permission granted within such time as will be stipulated by NHAI" for further six leaning or any other development.	NA  YES ENCLOSED	
6	Who will sign an agreement on behalf of Water Pipeline agency?	Creamline Dairy Product Ltd, Survey.No.21, Epuru Village, Pedapadu mandal, Near Hanuman Junction, West Godavari District- 521105, Andhra Pradesh State.	
	Power of attorney to sign the agreement is available or not.	YES	
7	The Project Director will submit the following certificate:		
7.1	Certificate for proposal for confirming of all standard condition issued vide  Ministry Circular No.RW/NH-33034/29/2015/S&R(R), Dated: 22.11.2016	YES	
8	If NH section proposed at the taken up by NHAI on BOT basis – a clause is to inserted in the agreement. The permitted Highway on which Licensee has been granted the right to lay water pipeline line / duct has also been agreed as a right of way to the concessionaire under the concession agreement for up gradation of [..... section from km ..... to km ..... of NH no. ..... On build, operate and transfer basis] and therefore, the licensee shall honour the same.	Standard License deed as per Ministry Guidelines of issued vide Letter No33034/29/2015/S&R(R), Dated:22.11.2016	

NH Crossing application of .....

Location :

*D. Paratchada*  
23/7/24

**Asst. Executive Engineer  
(R&B) NH Section No.II,  
Vijayawada**

**DEPUTY EXECUTIVE ENGINEER  
(R&B) N.H.SUB-DIVISION NO-2  
VIJAYAWADA.**

**For CREAMLINE DAIRY PRODUCTS LTD.,**

Page 6 of 7

*[Signature]*  
Authorised Signatory





9	Who will supervise the work of Drinking water pipeline a. On behalf of the applicant b. On behalf of NHAI	Creamline Dairy Product Ltd, Survey.No.21, Epuru Village, Pedapadu mandal, Near Hanuman Junction, West Godavari District-521105, Andhra Pradesh State.	
10	Who will ensure that the defects in road portion after crossing of Drinking Water Pipeline are corrected and if not corrected what action will be taken a. On behalf of the applicant b. On behalf of NHAI	NH/NHAI/Consultant	
		Creamline Dairy Product Ltd, Survey.No.21, Epuru Village, Pedapadu mandal, Near Hanuman Junction, West Godavari District-521105, Andhra Pradesh State.	
11	Who will pay for the claims for the damages done /disruption in working of concessionaire if asked by the concessionaire	Creamline Dairy Product Ltd, Survey.No.21, Epuru Village, Pedapadu mandal, Near Hanuman Junction, West Godavari District-521105, Andhra Pradesh State.	


  
**EXECUTIVE ENGINEER (R&B)**  
**N.H. DIVISION, VIJAYAWADA.**  
 Name Designation and signature of the concerned field authority of NHAI.

**For CREAMLINE DAIRY PRODUCTS LTD.,**  
  
 Authorized Signatory

Name Designation and signature of the authorized representation of applicant.

  
**Asst. Executive Engineer**  
**(R&B) NH Section No.II,**  
**Vijayawada**

  
**DEPUTY EXECUTIVE ENGINEER**  
**(R&B) N.H. SUB-DIVISION NO-2**  
**VIJAYAWADA.**

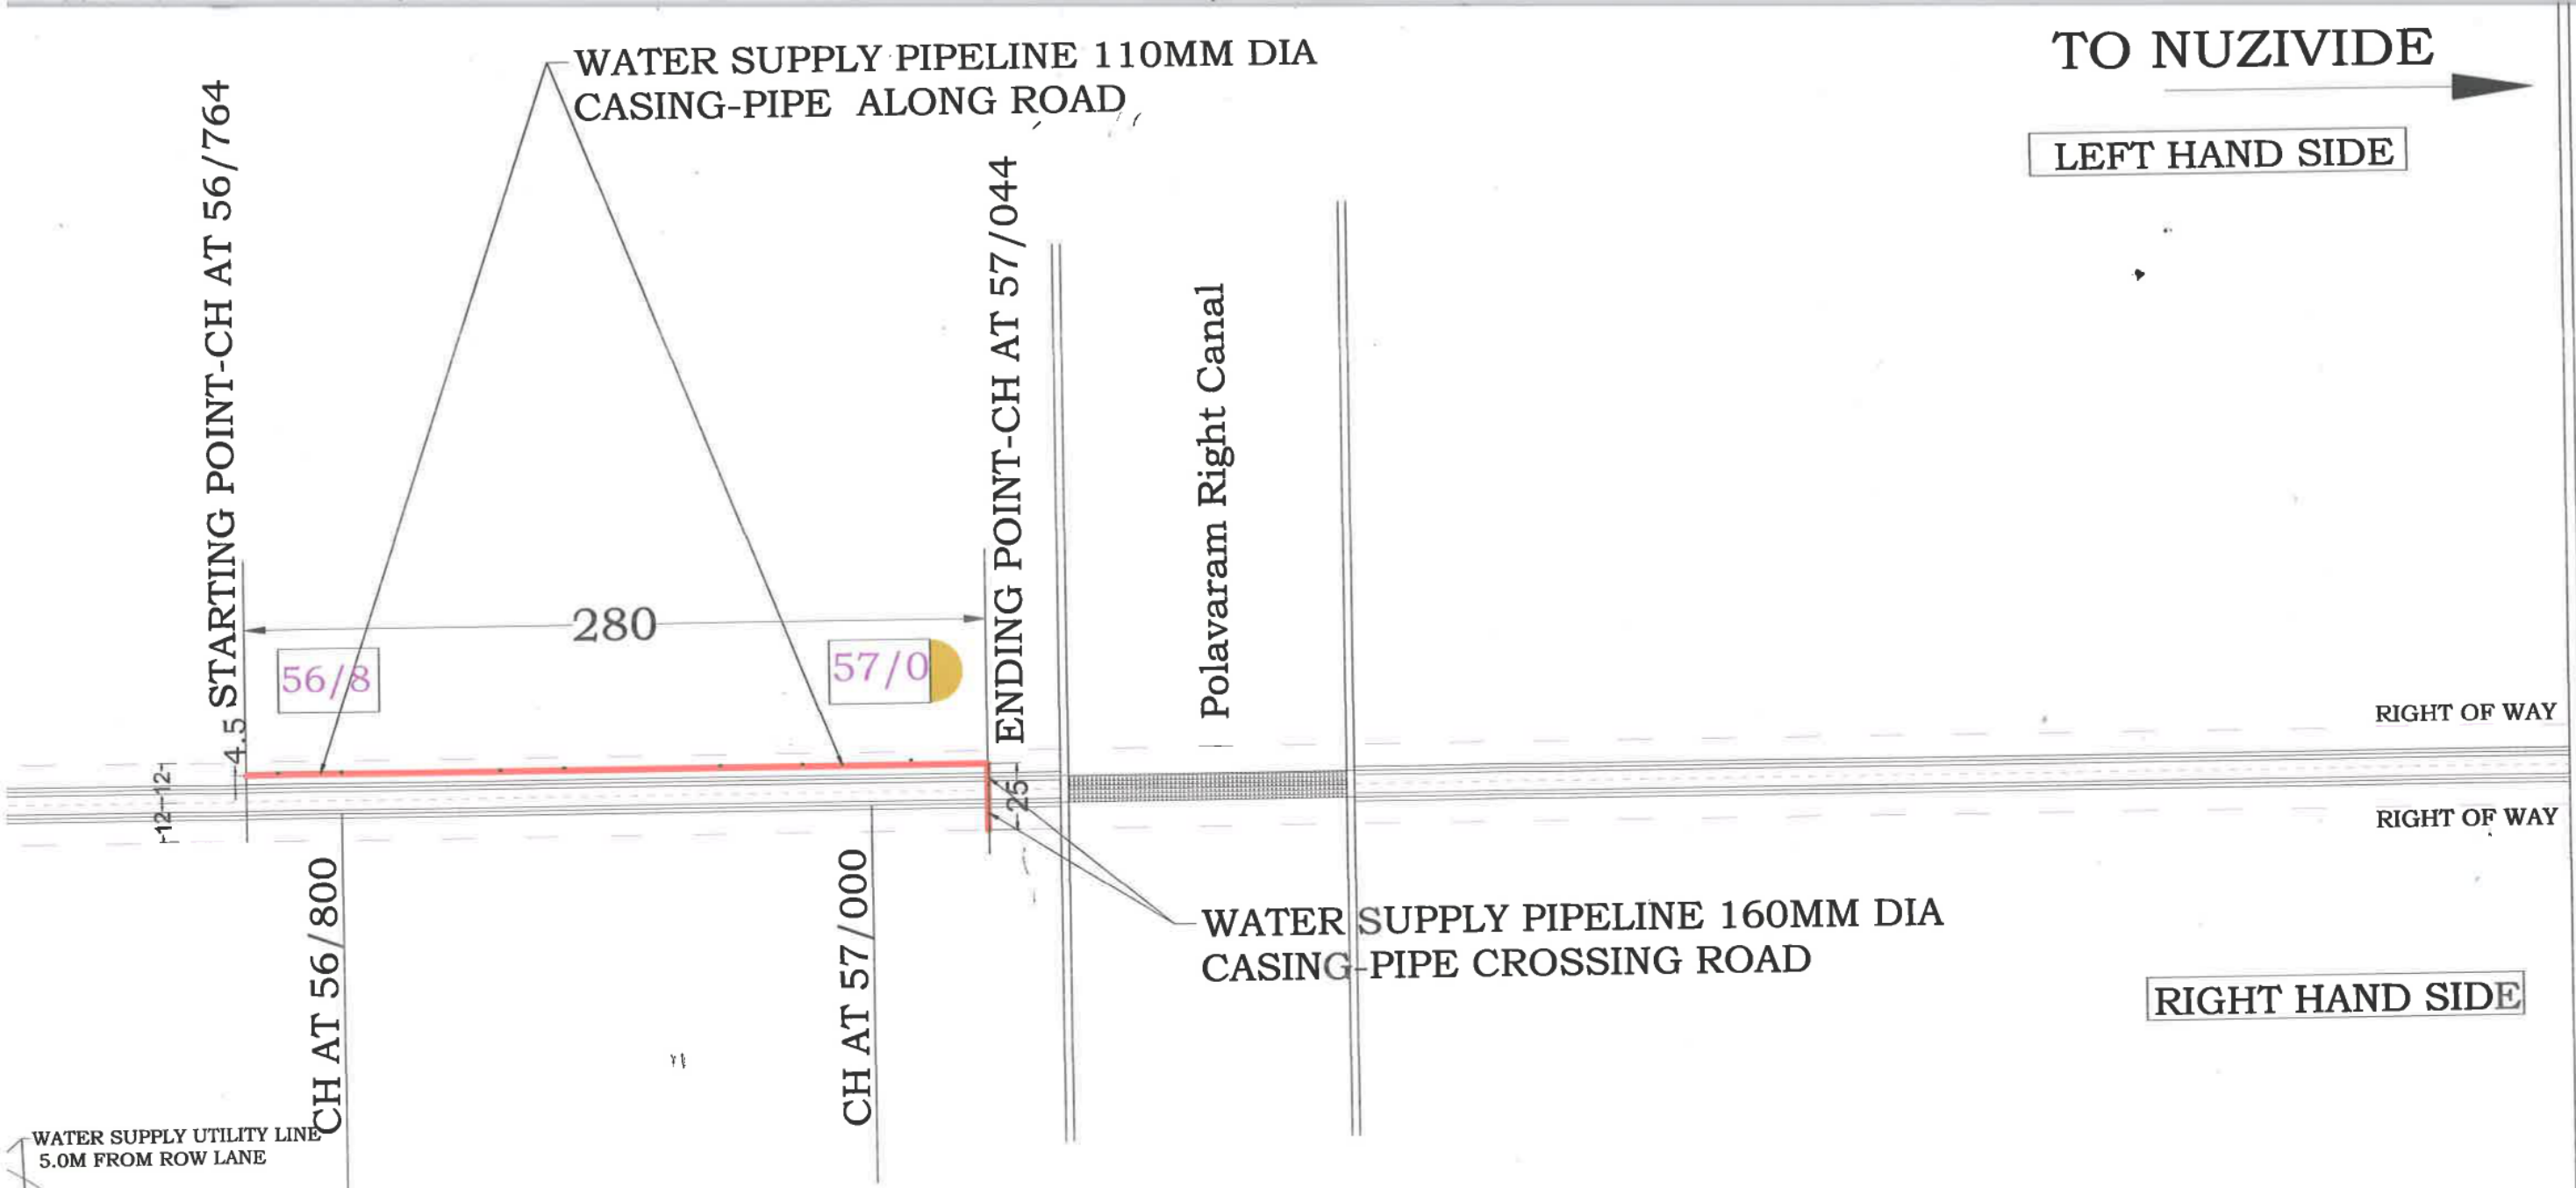

## TOPO PLAN

Scale : 1:1000

### SUBJECT: PLAN SHOWING TOPO PLAN OF

PERMISSION PROPOSAL-PROVIDING AND CONSTRUCTING UNDERGROUND WATER SUPPLY PIPELINE 110MM DIA CASING-PIPE ALONG ROAD THE NH-216H (HANUMAN JUNCTION-NUZIVIDU SECTION) FROM KM.56/764 TO KM.57/044 (LHS) AND CROSSING ROAD 160MM DIA CASING-PIPE KM.57/044 (LHS TO RHS) I.E., TOTAL LENGTH OF 280+25=305.0M AT EPURU VILLAGE, PEDAPADU MANDAL, WEST GODAVARI DISTRICT, ANDHRA PRADESH STATE.

All Dimensions are in Meters

Date: 14.05.2024

Scale : 1:1000

Drawing No : 01

Consultant / Architect


VR INFRASTRUCTURES


CREAMLINE DAIRY PRODUCTS LTD.,

### DESCRIPTION


STING ELECTRICAL POLE

STING OFC CABLE LANE

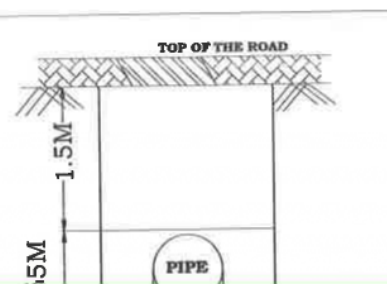

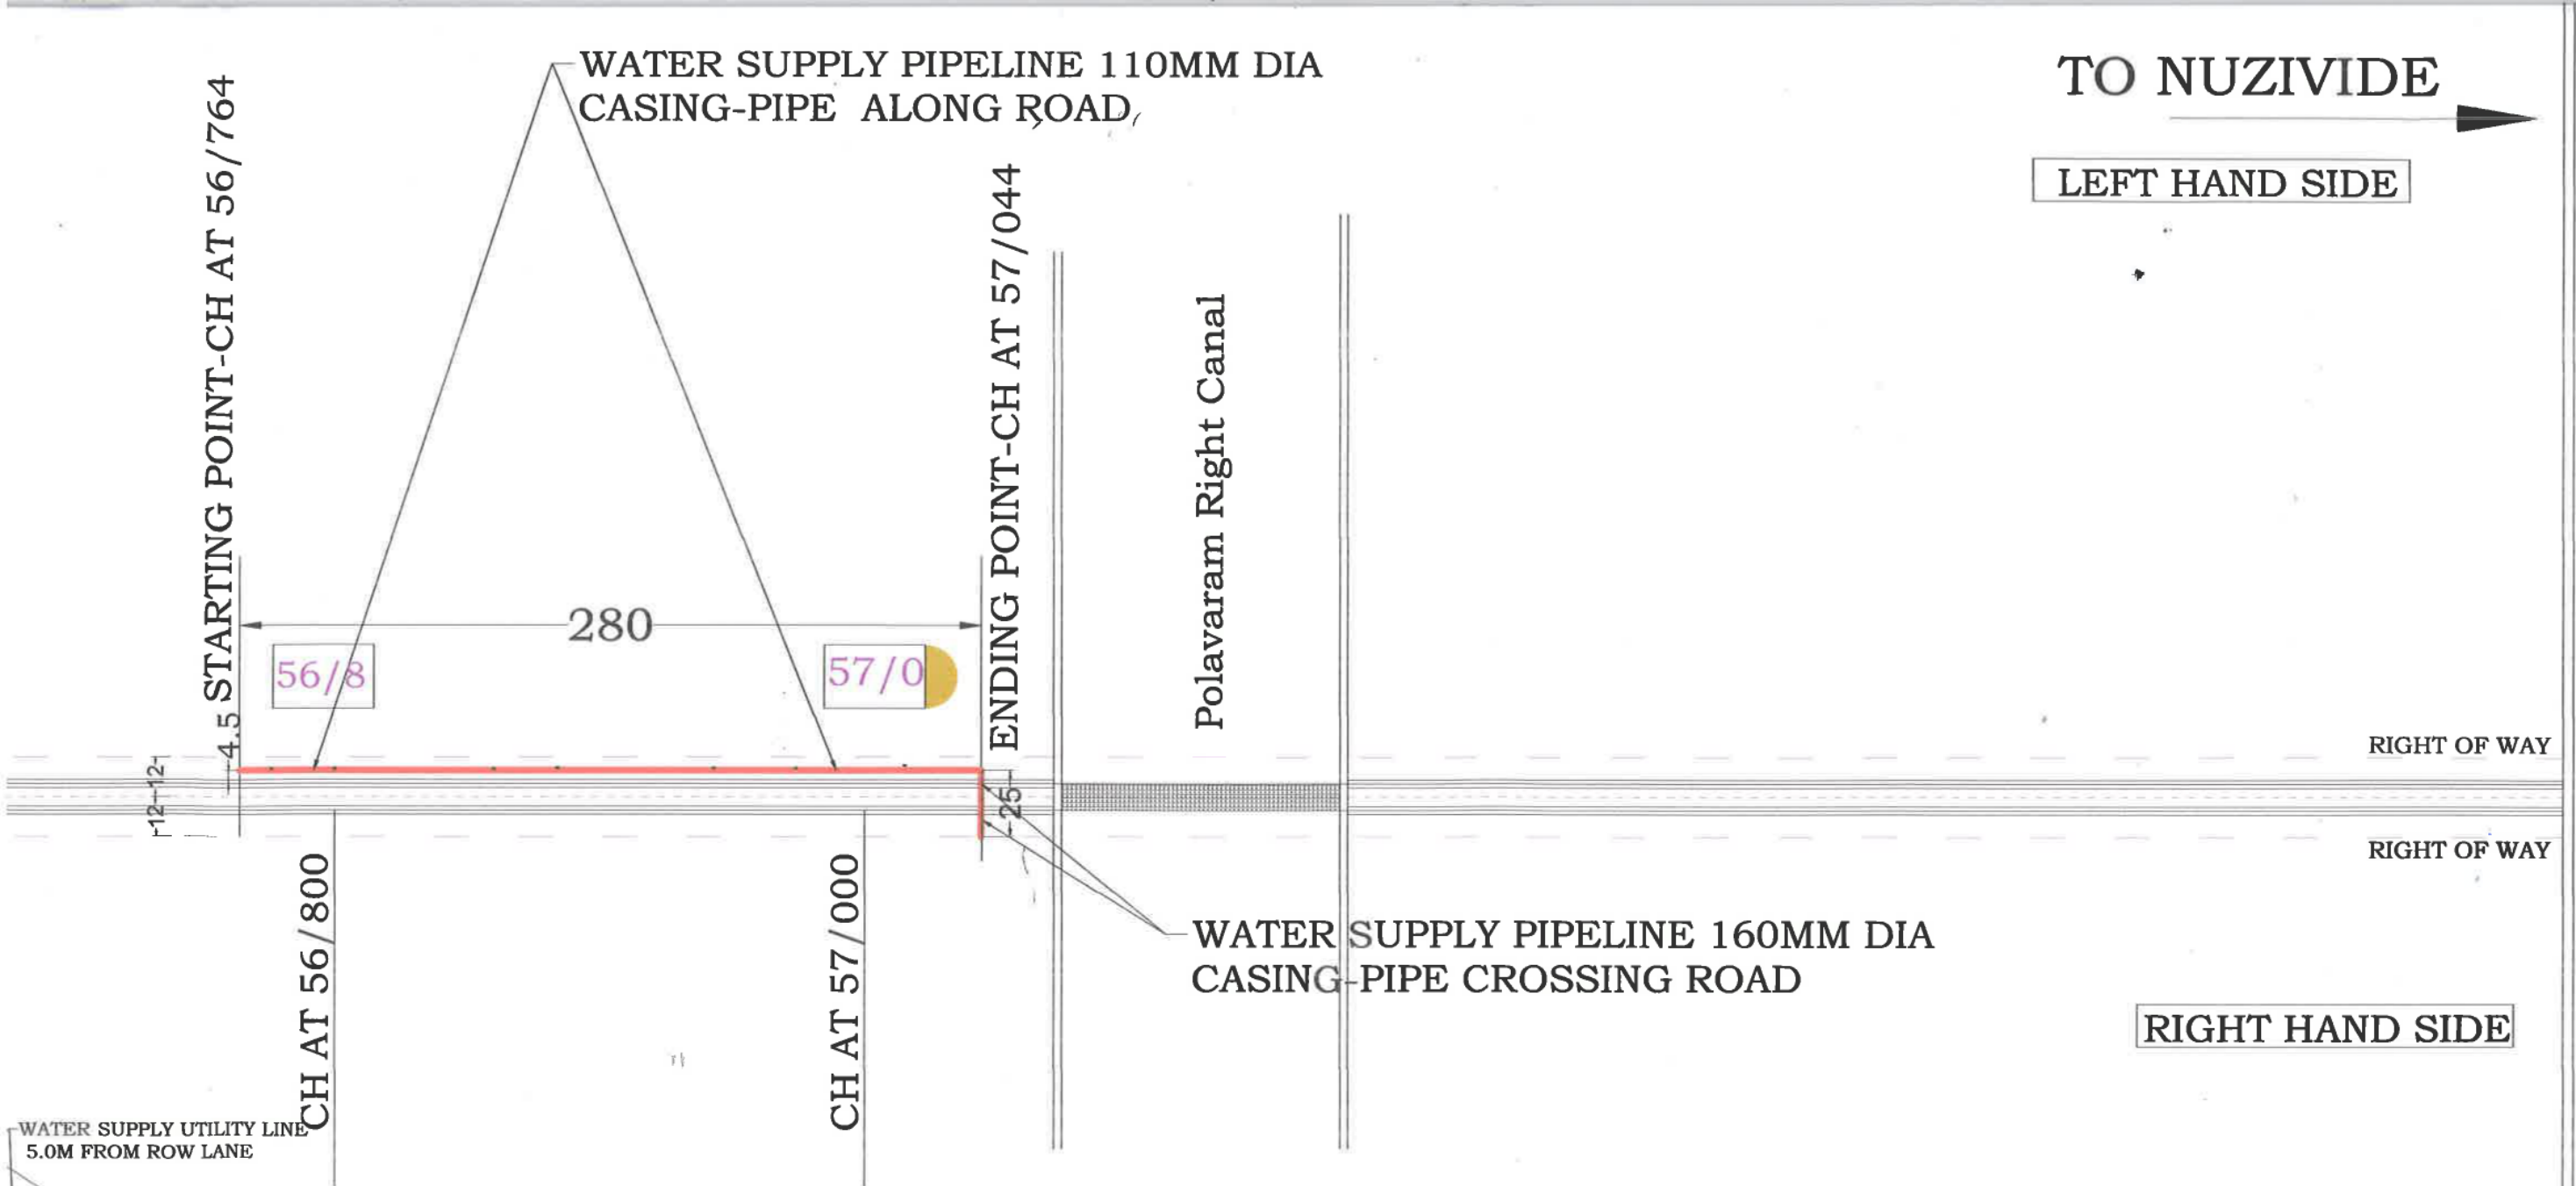

DESCRIPTION  
INSTALLING ELECTRICAL POLE  
INSTALLING OFC CABLE LANE

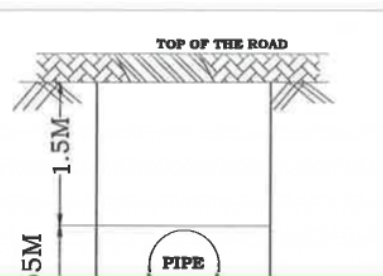

## SUBJECT: PLAN SHOWING TOPO PLAN OF

PERMISSION PROPOSAL-PROVIDING AND CONSTRUCTING UNDERGROUND WATER SUPPLY PIPELINE 110MM DIA CASING-PIPE ALONG ROAD THE NH-216H (HANUMAN JUNCTION-NUZIVIDU SECTION) FROM KM.56/764 TO KM.57/044 (LHS) AND CROSSING ROAD 160MM DIA CASING-PIPE KM.57/044 (LHS TO RHS)  
I.E., TOTAL LENGTH OF 280+25=305.0M AT EPURU VILLAGE, PEDAPADU MANDAL, WEST GODAVARI DISTRICT, ANDHRA PRADESH STATE.

All Dimensions are in Meters

Date: 14.05.2024


Scale : 1:1000

Drawing No : 01

Consultant / Architect


VR INFRASTRUCTURES



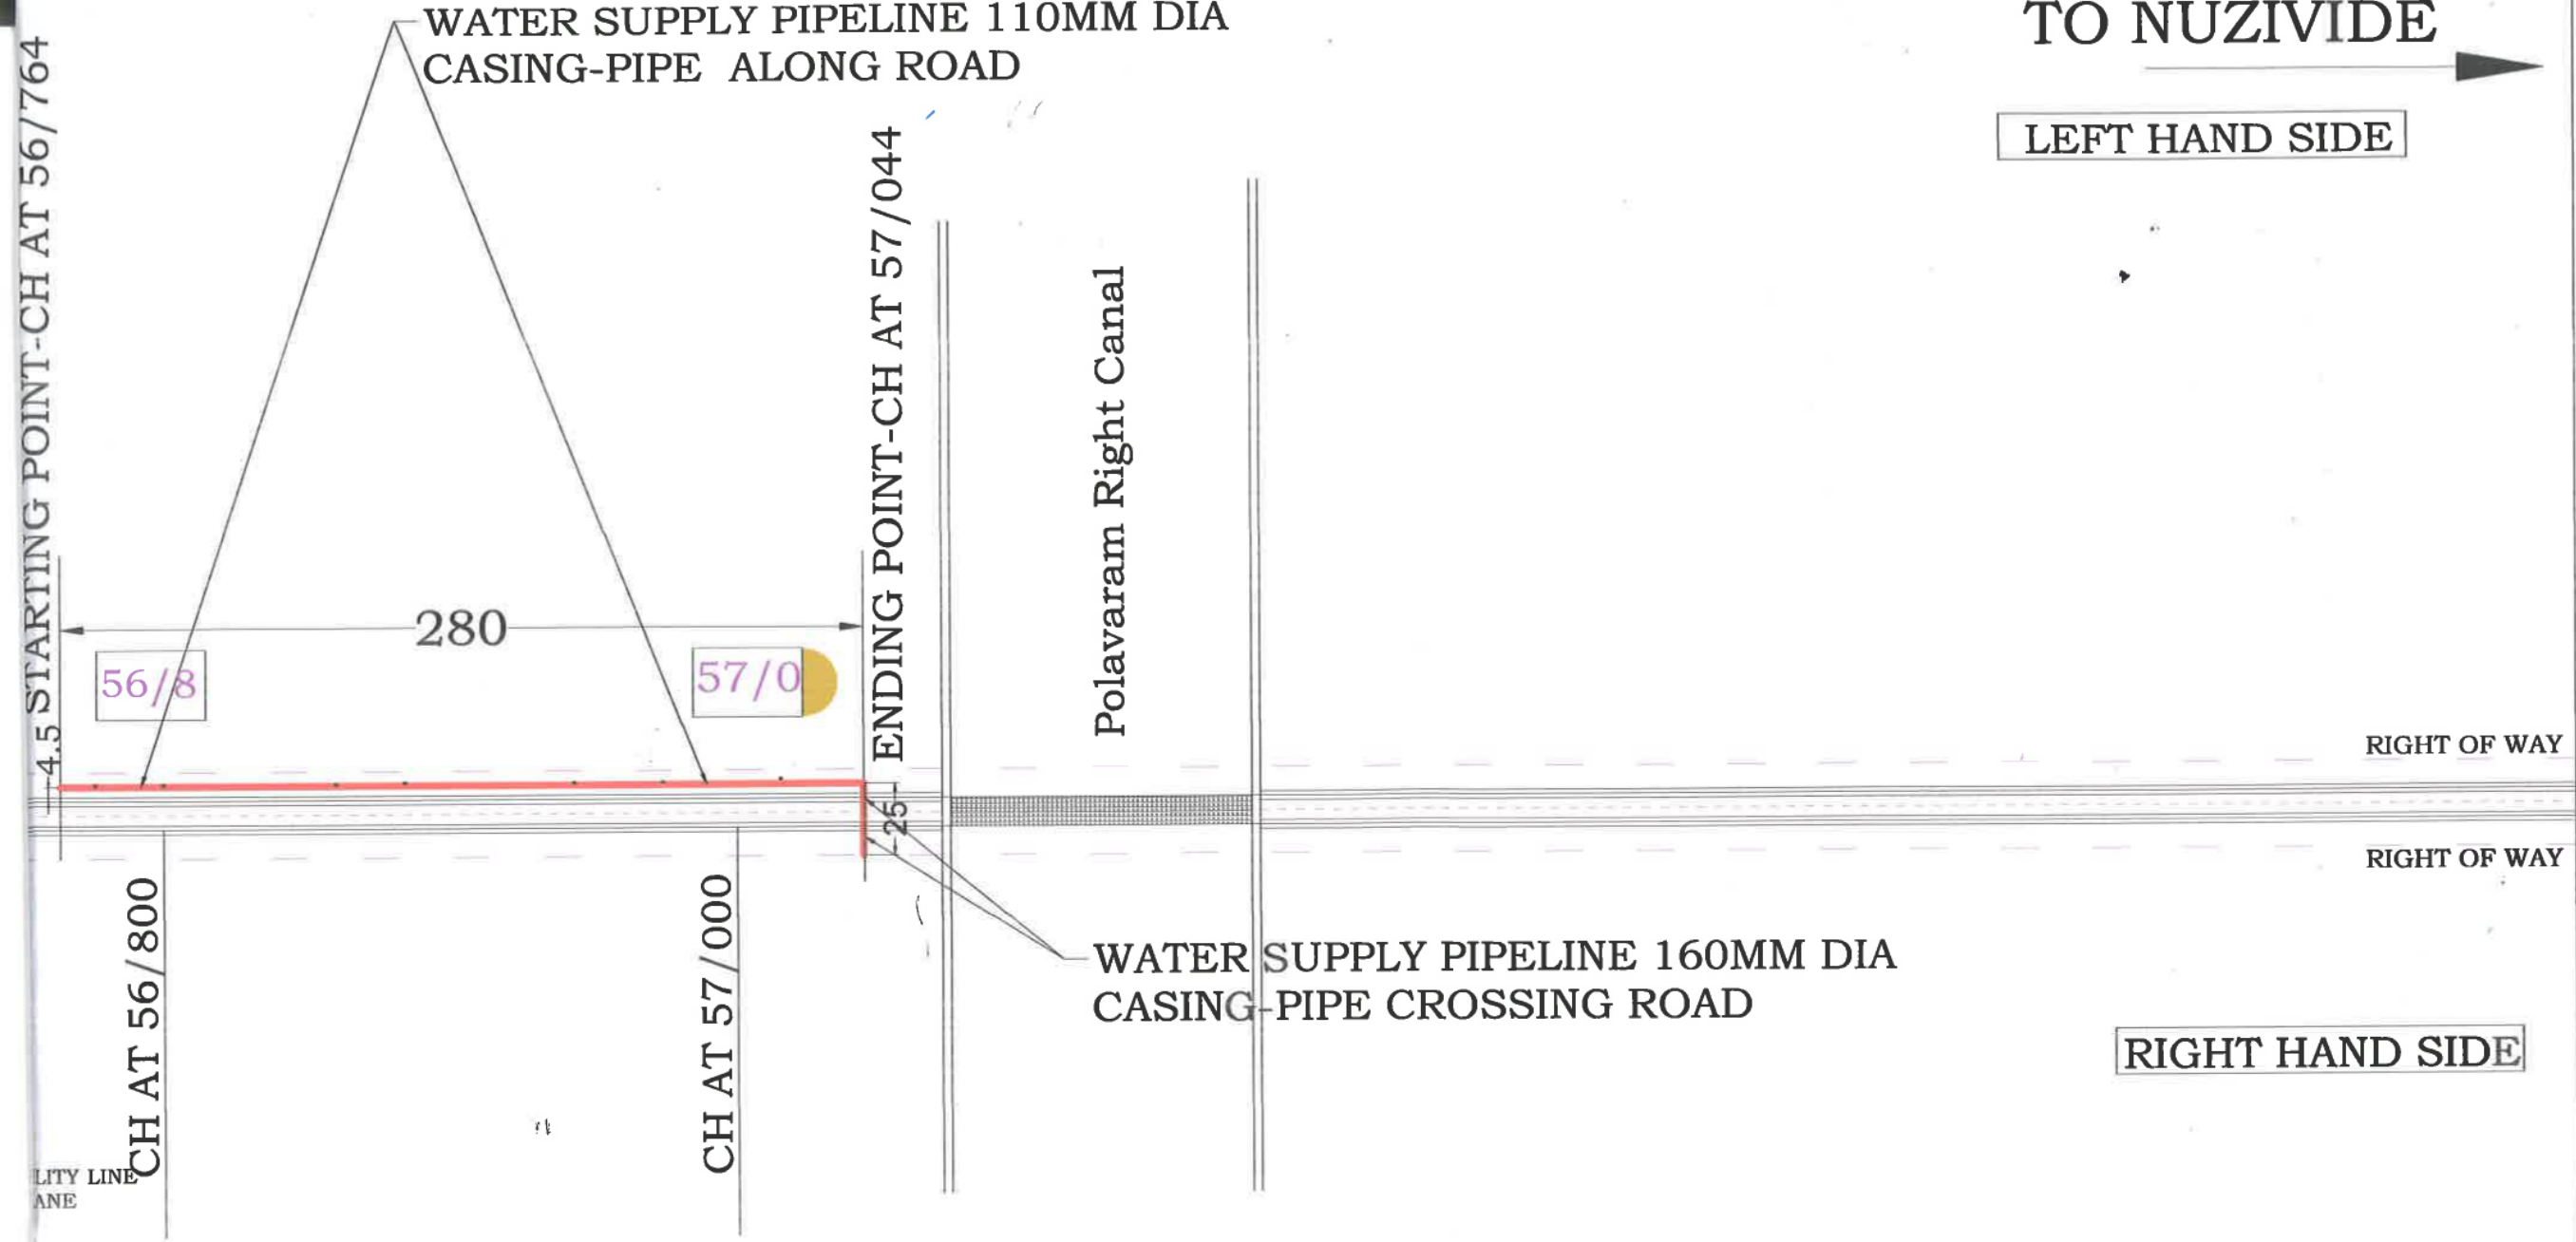

## TOPO PLAN

Scale : 1:1000

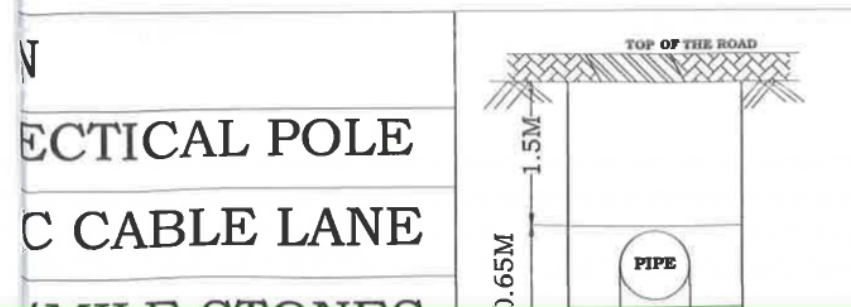

## SUBJECT: PLAN SHOWING TOPO PLAN OF

PERMISSION PROPOSAL-PROVIDING AND CONSTRUCTING UNDERGROUND WATER SUPPLY PIPELINE 110MM DIA CASING-PIPE ALONG ROAD THE NH-216H (HANUMAN JUNCTION-NUZIVIDU SECTION) FROM KM.56/764 TO KM.57/044 (LHS) AND CROSSING ROAD 160MM DIA CASING-PIPE KM.57/044 (LHS TO RHS)  
I.E., TOTAL LENGTH OF 280+25=305.0M AT EPURU VILLAGE, PEDAPADU MANDAL, WEST GODAVARI DISTRICT, ANDHRA PRADESH STATE.

All Dimensions are in Meters

Date: 14.05.2024

Scale : 1:1000

Drawing No : 01

Consultant / Architect



For CREAMLINE DAIRY PRODUCTS LTD.,