



भारतीय राष्ट्रीय राजमार्ग प्राधिकरण

(सड़क परिवहन और राजमार्ग मंत्रालय, भारत सरकार)

National Highways Authority of India
(Ministry of Road Transport & Highways, Government of India)



प.का.ई. अलीगढ़, ग्राम भीकमपुर, एन.एच.-34 के 132.400 किमी० आर०एच०एस०
अलीगढ़ बाईपास, अलीगढ़-202001 (उ०प्र०)

PIU Aligarh, Village Bhikampur, At Km. 132.400 RHS on NH-34, Aligarh
Bypass, Aligarh – 202001 (U.P.)

Email: aligarh@nhai.org, nhaipiubsr001@gmail.com

NHAI/PIU-ALG/44016/2025/D- 24603.

19.06.2025

Invitation of Public Comments

Sub: Proposal for permission of erection/laying 11KV electric line from Km. 137+800 to Km. 137+850 LHS including 01 no. underground road Crossing at Km. 137+850, Village Allhadadpur Neevri on NH-34 (Ghaziabad – Aligarh Section) of NH-34 in District Aligarh in the State of Uttar Pradesh.

Executive Engineer, EUCD-I, DVVNL, Lal Diggi, Aligarh submitted the proposal for permission of erection/laying 11KV electric line from Km. 137+800 to Km. 137+850 LHS including 01 no. underground road Crossing at Km. 137+850, Village Allhadadpur Neevri on NH-34 (Ghaziabad – Aligarh Section) of NH-34 in District Aligarh in the State of Uttar Pradesh.

2. From the submitted proposal, it is seen that the proposed overhead laying length is 50m and 60m length underground road crossing. As per the guidelines, issued by the Ministry vide OM No.RW/NH-33044/29/ 2015/ S&R(R) dated 22.11.2016, the application shall be put out in the public domain for 30 days for seeking claims and objections (on grounds of public inconvenience, safety and general public interest).

3. In view of the above, comments of the public on the above application is invited to the below mentioned address, which should reach by this office within 30 days from the date of publication beyond which no comments shall be entertained.

**The Project Director,
National Highways Authority of India**

Project Implementation Unit- Aligarh
Village- Bhikampur, At Km. 132.400 (RHS) on NH-34,
Aligarh Bypass, Aligarh -202001 (U.P.)

Encl: As above.


(Indresh Kumar)
Project Director

Copy to:

1. Technical Director, NIC, Transport Bhawan, New Delhi- with request for uploading on the Ministry's website. (Email: mansoor@nic.in)
2. Regional Officer (W-UP), NHAI-Lucknow for kind information.

Strip Plan/Drawing for erection/laying of 11KV HT line from Km. 137.800 to 137.850
(including 01 no. U/G road crossing at Km. 137.850), Village- Allhadadpur Neevri,
District- Aligarh on NH-34 (Ghaziabad - Aligarh Section) under District-Aligarh


- Ch.137+700
 - Ch.137+750
 - Ch.137+800
 - Ch.137+850
 - Ch.137+900
 - Ch.137+950

Vill.- Wazidpur Nada

HOTEL

OPEN LAND

OPEN LAND

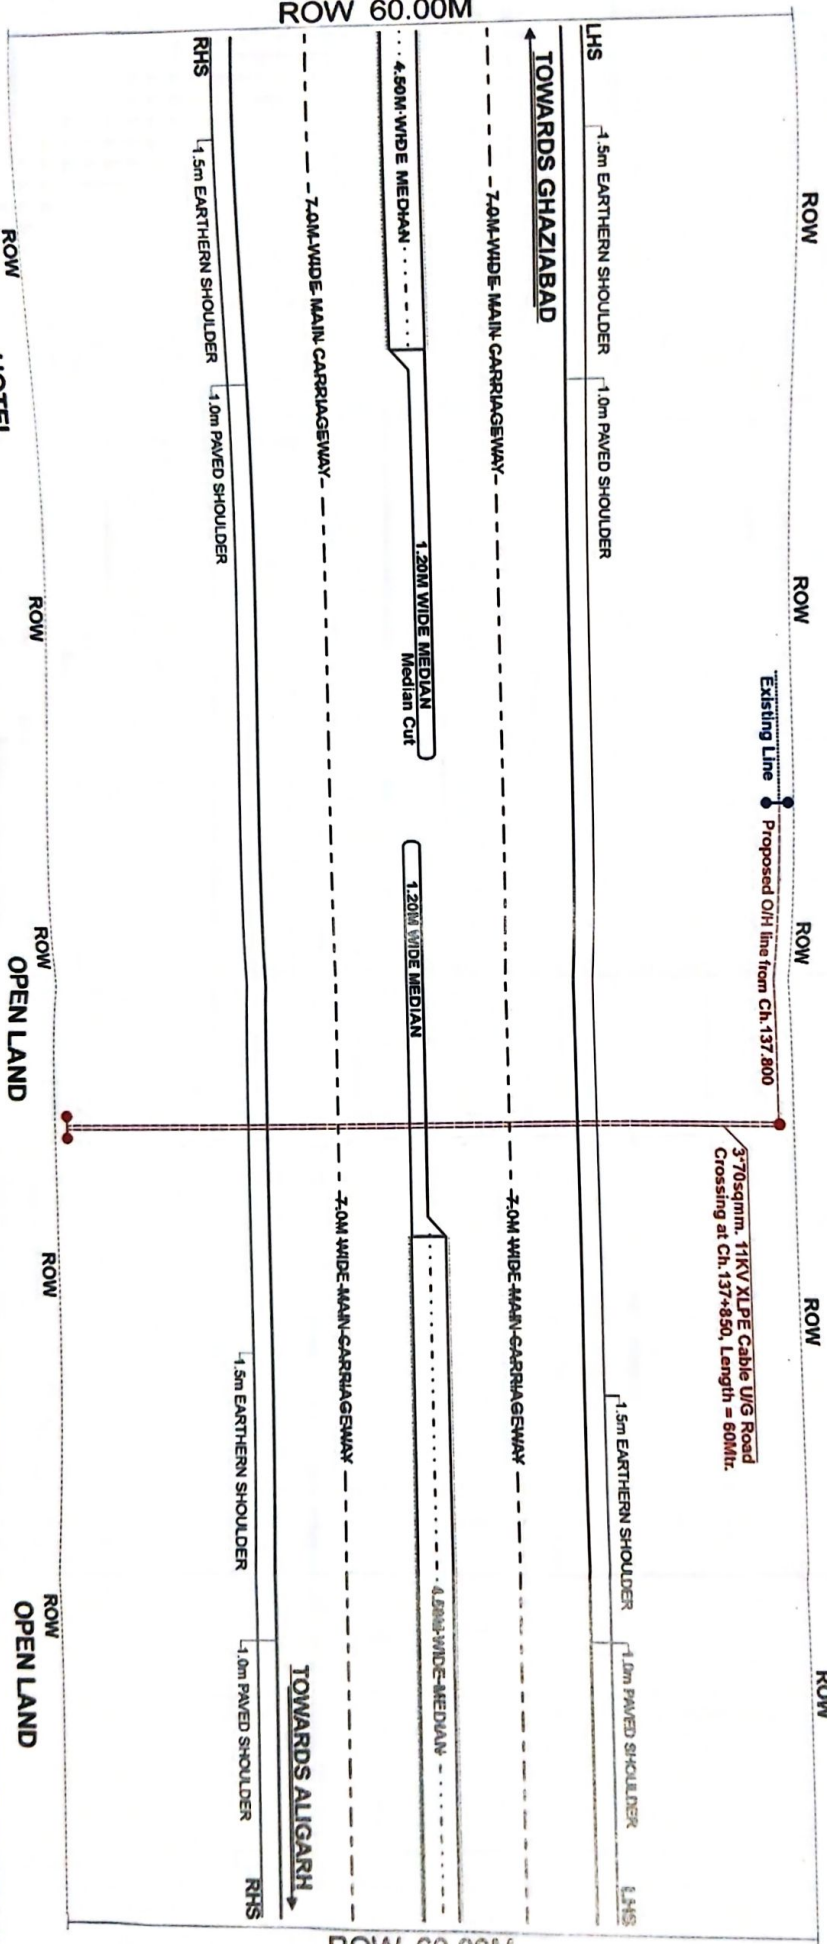

- ROUTE
 - Underground Road Crossing
 - ROW
 - 11M STP SINGLE POLE STRUCTURE
 - 11KV O/H LINE
- From Ch. 137.800 to Ch. 137.850
 At Ch. 137.850
 RIGHT OF WAY
 (01 DP + 1 Pole)

APPLICANT SIGNATURE:

EXECUTIVE ENGINEER,
 Electric Urban Commercial Division-1,
 DVNL, Lal Dighi, Aligarh - 202001



विद्युत नगरीय शक्ति निगम लि.
 ताल डिप्टी, अलीगढ़

ROW 60.00M