



भारतीय राष्ट्रीय राजमार्ग प्राधिकरण
(सड़क परिवहन और राजमार्ग मंत्रालय, भारत सरकार)
National Highway Authority of India
(Ministry of Road Transport and Highways, Govt. of India)



परियोजना कार्यन्वयन इकाई - दरभंगा
H/O श्री एस.एन. मिश्रा, वार्ड नं.-17, प्रोफेसर कॉलोनी, दरभंगा (बिहार)-846004

Project Implementation Unit, Darbhanga
H/O: Shri S.N. Mishra, Ward No. : 17, Professor Colony Dighee West Darbhanga (Bihar)-846004
दूरभाष/फैक्स/Tel./Fax:06272-250194,ई-मेल/E-mail:darbhanga@nhai.org

ई-मेल/E-mail:nhaidarbhanga@gmail.com

NHAI/PIU-DBG/IOCL/NH-27/2023/1092

Date:12.12.2023

Invitation of Public Comments

Sub.: Permission for laying & crossing of Environment Friendly Natural Gas Steel and MDPE pipeline along and across National Highway with OFC in Chakiya Muzaffarpur section of NH-28 (New NH-27) & Darbhanga OMT-20 section of NH-57 (New-27) in LHS in Muzaffarpur district covering length 23.470 Km. **Reg.**

Ref.: (i) M/s IOCL letter no. ERPL/CGD/Muzaffarpur/PROJ/2.1/04 dated :30.10.2023.

Please refer to letter u/r vide which M/s IOCL (Pipe division) has proposed for laying & crossing of Environment Friendly Natural Gas Steel and MDPE pipeline along and across National Highway with OFC in (LHS) on Chakiya Muzaffarpur section of NH-28 (New NH-27) & Darbhanga OMT-20 section of NH-57 (New-27) in LHS in Muzaffarpur district covering length 23.470 Km through duct adopting HDD method in various route with various dia (4",6",12") are as follows:

Sl.no.	Dia of Pipe	From	To	Length in Meter	NH no.
1	12"	Sudha Dairy, Kanti Road Ch.516+900	Chandani Chowk Ch. 519+600	2700	NH-27 (Old NH-28)
2	12"	Yadav Chawk, Sudha Dairy Ch.0+00	Kulhua Bhikhanpura Ch. 6+000	6000	NH-27 (Old NH-57)
3	6"	Yadav Chawk, Sudha Dairy Ch.516+900	Amardeep Petroleum Ch. 514+400	2500	NH-27 (Old NH-57)
4	6"	Kulhua Bhikhanpura Ch. 6+000	Shree Ram RO Ch. 7.5	1500	NH-27 (Old NH-57)
5	4"	Kulhua Bhikhanpura Ch. 7+500	Shree Ram RO Ch.18+00	10500	NH-27 (Old NH-57)
6	12"	Chandani Chowk Ch. 519+600		45	Crossing at NH-27 (Old-NH-28)
7	12"	Near SKMCH Bridge Ch.5.5		60	Crossing at NH-27 (Old-NH-57)
8	6"	Yadav Chowk,Sudha Dairy Ch.0+00		60	Crossing at NH-27 (Old-NH-57)
9	6"	Amardeep Petroleum Ch.2+500		45	Crossing at NH-27 (Old-NH-28)
10	4"	Bindeswar Oil Ch. 9+500		60	Crossing at NH-27 (Old-NH-57)

2. As per the guidelines issued by the Ministry vide OM No. RW/NH-33044/29/2015/S&R® dated 22.11.2016; the application shall be put out in the public domain for 30 days for seeking claims and objections on grounds of public inconvenience, safety and general public interest.

3. In view of the above, comments of the public on the above application are invited to the below mentioned address, which should reach by this office within 30 days i.e., 11.01.2024 from the date of publication beyond which no comments shall be entertained.

The Project Director
National Highways Authority of India
H/O Shri S.N Mishra, Ward No. 17, Professor Colony
Dighee West Darbhanga
Bihar 846004

Encl; Site plan.

Yours Faithfully


12.12.23
(Project Director)

Copy to:

- i. Web-Admin NHAI-HQ for uploading on NHAI website.
- ii. The Senior Technical Director, NIC, Transport Bhawan, New Delhi-110001 for uploading on Ministry website.



[Handwritten signature]

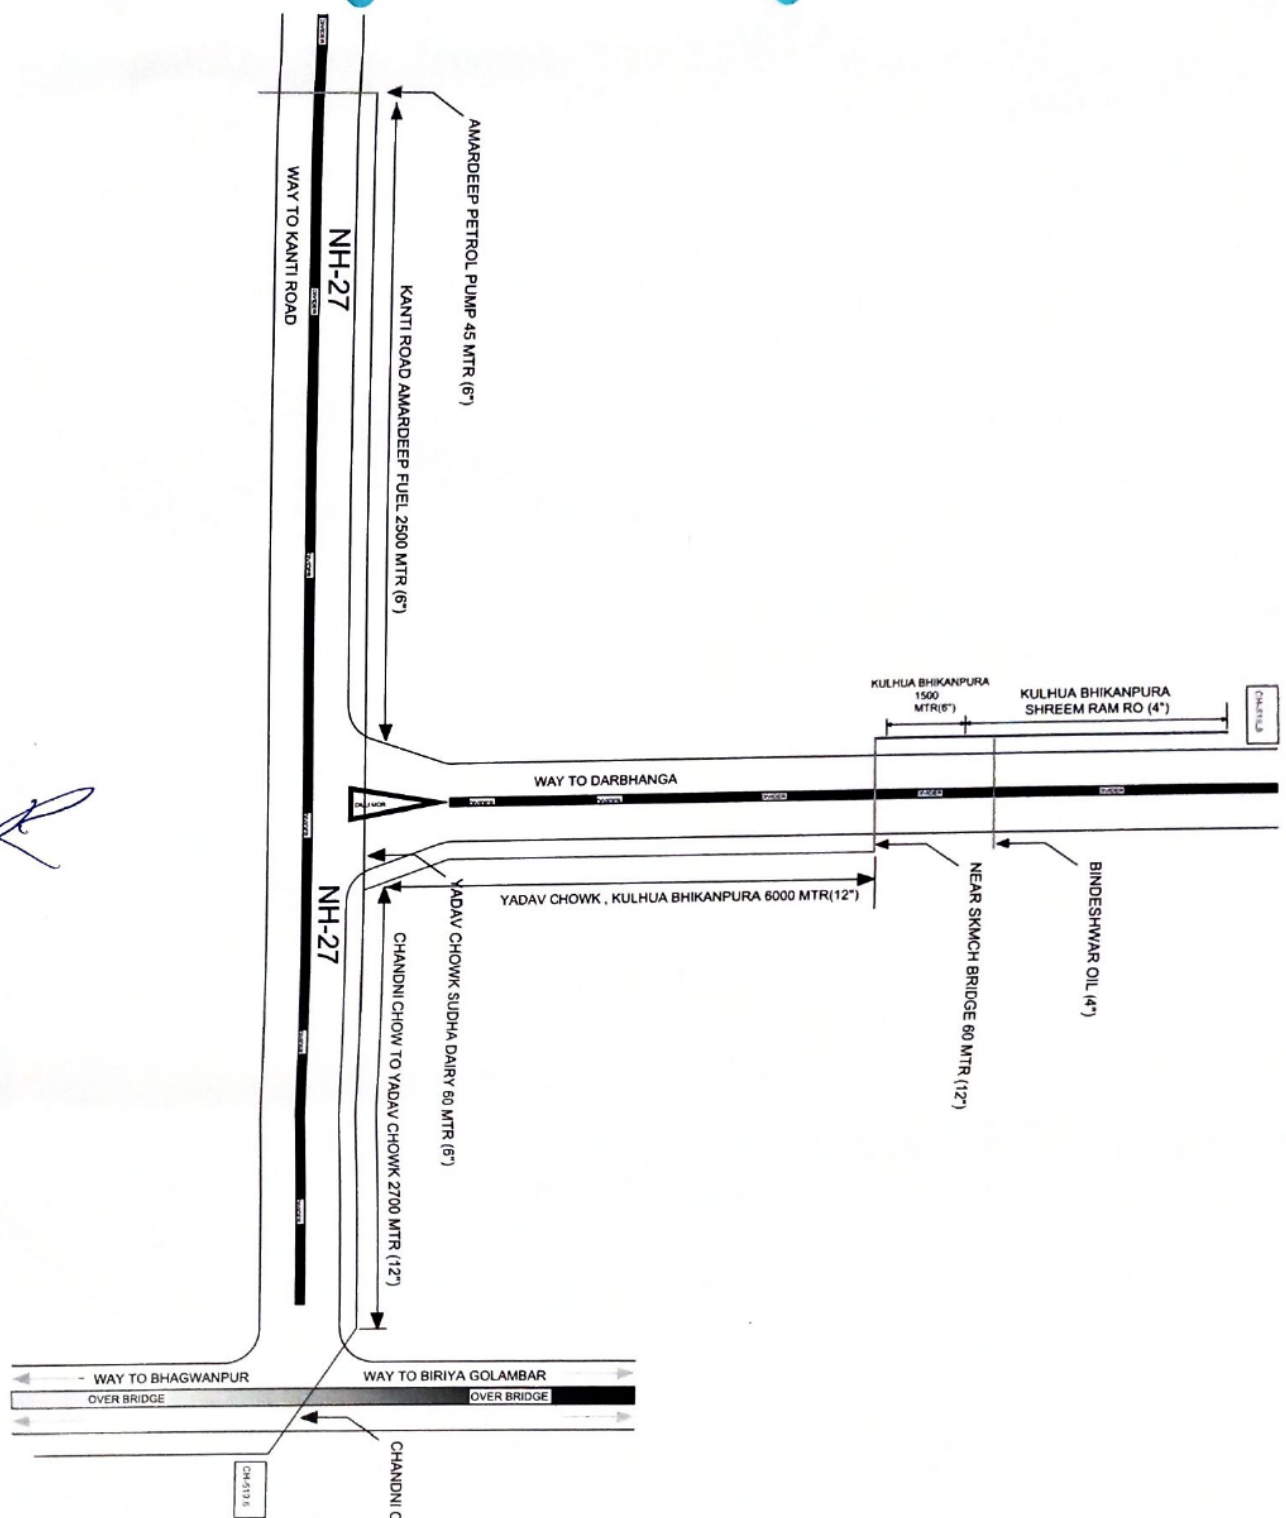

REV. DATE		DESCRIPTION		PREP. CHKD. APPD.	
		CLIENT		INDIAN OIL CORPORATION LTD.	
		PMC:		M/s. VCS QUALITY SERVICES PVT. LTD.	
		CONTRACTOR:			

TITLE		PROPOSED DARNING FOR NH-27 MUZAFFARPUR	
NTS	DWG. NO.	1018-PL-SCM-004	REV-0