



File No. RO/BBSR/Utility Services/NH-53/PLR/73/2023 - 970

Date: 04<sup>th</sup> Sep, 2024

Invitation of Public Comments

**Sub: Permission for Laying of 36" dia carrier water pipeline with casing for supply of Raw water to Talcher Fertilizers Limited - Talcher (Angul) from FCI/TFL pump house across NH-53 at Pabitrāmohan Chhak - Talcher at km 318/450 - reg.**

1. Executive Engineer, NH Division, Pallahara vide letter dated 26.06.2024 has submitted a proposal on the above mentioned subject as detailed below:

Sl. No.	NH No.	NH Chainage	Available RoW (in mt)	Width of carriageway (in mt)	Dia of Pipe (in mm)	Depth of laying of utility from GL	Methodology
1	53	318/450 (Pabitrāmohan Chhak)	45.0	10.0	900	2.50 m below the ground level is proposed	HDD method

2. As per Ministry's OM No. RW/NH-33044/29/2015/S&R(R) dated 22<sup>nd</sup> November, 2016 the Highway Administrator will put out the application in the public domain for 30 days for seeking claims and objections (on grounds of public inconvenience, safety and general public interest, if any).

2. In view of the above, comments of public for claims/objections, if any, on the above proposal are invited online as well as in hard copy. The strip plan/location details are enclosed herewith. The same should reach to the below mentioned address within 30 days from the date of uploading it in the website, beyond which no objection will be considered.

**Address:**

Regional Officer,  
Ministry of Road Transport & Highways,  
Plot No -184, Infront of CRPF Stadium,  
Baramunda, Bhubaneswar - 751003.



Yours faithfully,

  
04/09/24

(Sudhansu Sekhar Sahu)  
Senior Technical Assistant  
For Regional Officer

Copy to :


- 1) The Senior Technical Director, NIC, Transport Bhawan, New Delhi - 110001- along with strip chart for uploading on the Ministry's website.
- 2) General public with request to furnish comments, if any, to the above mentioned address or by e-mail to "[robbsr.morth@gmail.com](mailto:robbsr.morth@gmail.com)"

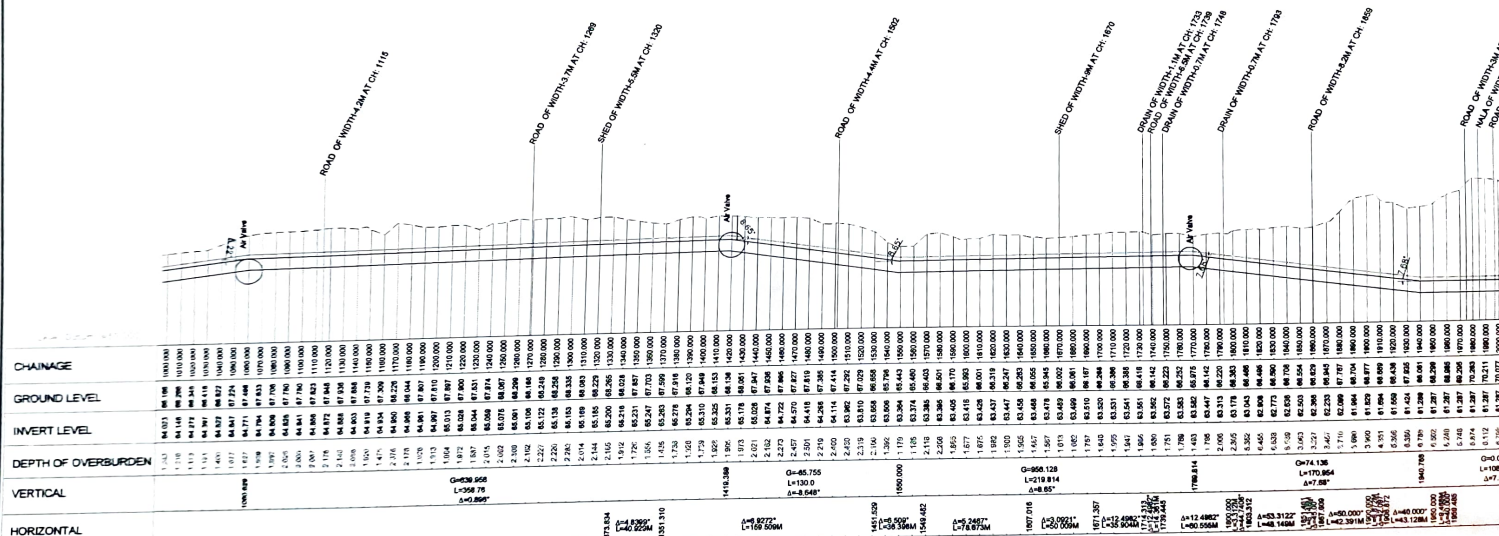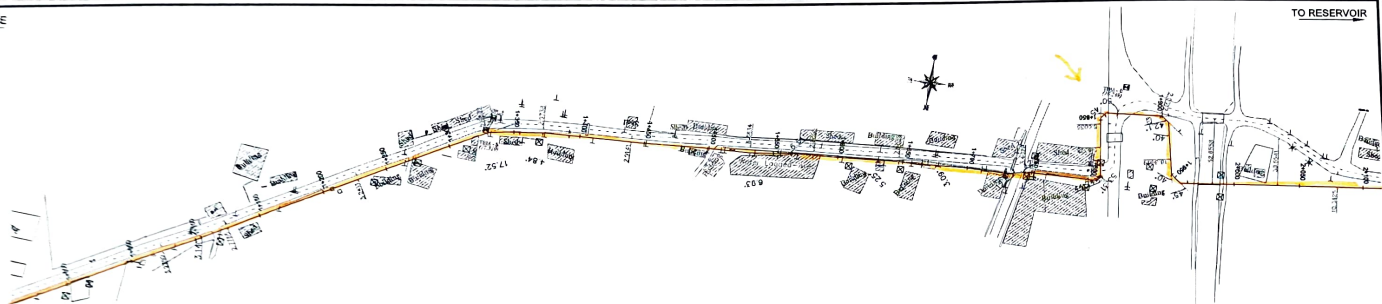

BEDDING DETAILS	1. WHENEVER HARD ROCK OR HARD MOORUM IS ENCOUNTERED 150 MM THICK SAND OR ANY FINE AGGREGATE BEDDING TO BE PROVIDED BELOW THE PIPE TO PROTECT THE PIPE FROM GETTING DAMAGED 2. REST OF THE PORTION THE PIPELINE WILL REST DIRECTLY ON THE FOUNDING LEVEL SOIL.
-----------------	--

LEGEND										Name of the Project				Detail Engineering / Supply of			
COMPOUND WALL	---	TRANSFORMER	⊙	LIGHT POST	⌘					At Talcher Fertilizers Limited, Aungul, Odisha.							
PROP PIPE LINE	---	ELECTRIC POLE	⊙	BUILDING	⌘					M/S TFL TALCHER, AUNGUL (Odisha)							
ROAD WITH CENTRE	---	POND	⊙	T.B.M	⌘					Name of the Client				M/S G. I. GOLDEN / S.M. CONSULTANTS PVT. LTD.			
SHED	⊙	GATE	⊙	BUTTERFLY VALVE	⌘					Name of the Contractor/ Dgn. Consultant				PLAN & PROFILE OF RAW WATER PIPE LINE FROM INTAKE PUMP HOUSE TO RAW WATER RESERVOIR (13K)			
(DRAINAGE LINE)	---	MAN HOLE	⊙	AIR VALVE	⌘					Title				H. Scale - 1:2000, V. Scale - 1:200			
	---	CONTOUR WITH R.L.	⊙	SCOUR VALVE	⌘					Scale				Checked By G. Sahu			
	---	DRAIN	⊙	CHECK VALVE	⌘					Drawn By/ Designed By				Approved By S. Prehara			
	---		⊙		⌘					Job No. SMCP/LP/WR/GLQ/24-25/155				Drawing No. SMCP/LG/LQWR/23			
	---		⊙		⌘					Sheet				2 OF 13 REV-R5			
	---		⊙		⌘					DATE				REMARKS			
	---		⊙		⌘					STATUS							

# 36" WATER LINE LAYING CANAL CROSSING / TALCHER (ODISHA)

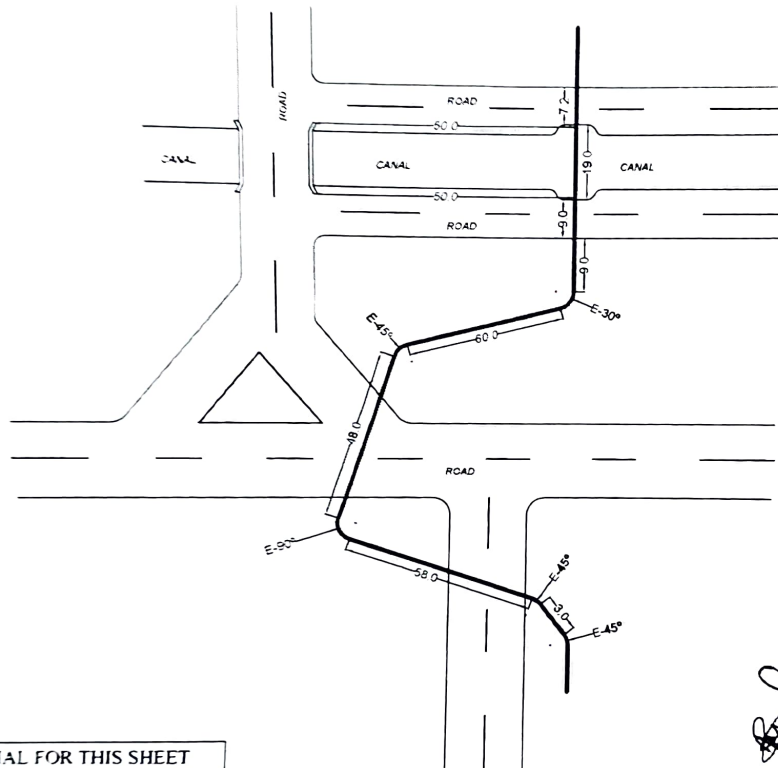

BILL OF MATERIAL FOR THIS SHEET

NO	DESCRIPTION	QTY	LENGTH	REMARKS
1	PIPE	1	18.0	
2	PIPE	1	60.0	
3	PIPE	1	58.0	
4	PIPE	1	19.0	
5	PIPE	1	9.0	

NOTE:

1. ALL DIMENSIONS ARE IN METER.
2. CODE 02

*Handwritten notes and signatures:*  
 13/12/2014  
 13/12/2014  
 13/12/2014

PROPOSED PROFILE

Client	M/S TALCHER FERTILIZERS LTD
Contractor	M/S G. GOLDEN