



भारतीय राष्ट्रीय राजमार्ग प्राधिकरण

(सडक परिवहन और राजमार्ग मंत्रालय, भारत सरकार)

National Highways Authority of India

(Ministry of Road, Transport and Highways, Government of India)

परियोजना कार्यान्वयन, इकाई. सोलापूर (महाराष्ट्र)

Project Implementation Unit. Solapur (Maharashtra)

कार्यालय : प्लॉट नं. ई-२, जय जलाराम नगर, शिवदारे कॉलेजच्या मागे, जुळे सोलापूर, सोलापूर-४१३००४ (महाराष्ट्र)

Office : Plot No. E- 2, Jai Jalaram Nagar, Behind Shivdare College, Jule Solapur, Solapur - 413 004. Tel/Fax - 0217 2303379

ई-मेल /Email : solapur@nhai.org; piusolapur@gmail.com * वेब /Web : https://nhai.gov.in



No. : NHAI/PIU/SLP/NH-52/SY/Gen.(Tech.)/2024/ 2062

Date: 04/09/2024.

INVITATION OF PUBLIC COMMENTS

Sub: Four laning of Solapur Yedeshi section of NH-211 from Km. 0+000 to Km. 100+000 on BOT Basis - Submission of proposal for erection of single circuit line of 11 KV UG cable for road crossing on NH-52 from Solapur to Sambhajinagar at Km.14+100, Gat No.415/2 Shri. Ramhari Khanderao Jadhav, in village Kasegaon, Tal. South Solapur, Dist. Solapur - Reg.

Ref.:-

- Dy. Executive Engineer, MSEDCL, R-II Sub/Dn. Solapur letter no.2284 dated 26.07.2024.
- MoRT&H Circular no. RW/NH-33044/29/2015/S&R (R) dated 22.11.2016.

Sir,

Dy. Executive Engineer, MSEDCL, R-II Sub/Dn. Solapur has submitted proposal for submission of proposal for erection of single circuit line of 11 KV UG cable for road crossing on NH-52 from Solapur to Sambhajinagar at Km.14+100, Gat No.415/2 Shri. Ramhari Khanderao Jadhav, in village Kasegaon, Tal. South Solapur, Dist. Solapur vide ref. at (i) above.

- As per the guidelines, issued by the Ministry vide OM No. RW/NH-33044/29/2015/ S&R(R) dated 22.11.2016, the application shall be put out in the public domain for 30 days for seeking claims and objections (on grounds of public inconvenience, safety and general public interest).
- In view of the above, comments of the public on the above application is invited to the below mentioned address, which should reach to this office within 30 days from the date of publication beyond which no comments shall be entertained.

The GM (Tech.) & Project Director,
National Highways Authority of India
Project Implementation Unit, Solapur
Plot No. E-2, Jalaram Nagar, Solapur,
Maharashtra, Pin - 413004.

धन्यवाद!

भवदीय,
(1) am

(राकेश जी. जवादे),

महाप्रबंधक (तकनीकी) तथा परियोजना निदेशक,

भा.रा.रा.प्रा., पकाई, सोलापूर

संलग्न: उपरोक्त.

Copy to:-

- CGM (Tech) & NHAI, RO Mumbai - for information please.
- Team Leader, M/s. DCSL-SSSPL, Solapur for information.
- Concessionaire, M/s. SYTL, Dharashiv - for information.
- Master file.


MAHAVITARAN

(A Govt. of Maharashtra Undertaking)

CIN = U40109MH2005SGC153645

 Solapur Rural - II Sub Dn, Urja Nagar, Juni Mill Compound,
 Muraraji Peth, Solapur-413 001.

 E-mail : jin1333a@gmail.com Website : www.mahadiscom.in

No. DyEE/Solapur R-II/T/

No 2284

Date :

26 JUL 2024

To,

Project Director

National Highway Authority of India

Project Implementation Unit

Solapur

Subject:-Submission of Proposal for erection of Single circuit line along NHAI and 11 KV UG cable for road crossing on NH-52 From Solapur to Shambaji Nagar road Chainage no.14+100 location Gat No.415/2 Shri.Ramhari Khanderao Jadhav at Kashegaon Tal.S.Solapur

With Reference to above Subject RDSS Scheme has been Sanctioned wide above reference.The work will start soon and the newly erected line is proposed along NHAI highway crossing on NH-52 from Solapur to shambaji nagar road Chainage no.14+100 location Gat No.415/2 Shri.Ramhari Khanderao Jadhav at Kashegaon Tal.S.Solapur

1 no of UG cable 11 KV Underground crossing is required at this location hence the proposal is enclosed along with.

Submitted for kind information and needful Please.


 Dy. Executive Engineer
 M.S.E.D.C.Ltd.R-II Sub/Dn,
 Solapur

Encl:


1. Agreement
2. Undertaking
3. Crossing drawing
4. HDD Boring Drawing
5. Overhead Line Drawing

Checklist

Check list of getting approval for laying of 11kv underground Electrical cable across four Laning of Ratnagiri - solapur section of NH-52 in the State of Maharashtra.

1) Ministry Circular No. RW/NHI/33044/29/2015-S & R Dated – 22.11.2016

Sr. No.	Item	Information/Status given by Applicant
1	General Information	Erection of underground 11 kv UG cable crossing across the NH- 52 from 1) Solapur to Sambhaji nagar Road crossing at km. 14+100 Location - Gat No. 415/2 Shri Ramhari Khanderao Jadhav, Kasegaon, Tal S.Solapur
1.1	Name and Address of the Applicant/Agency	Dy Executive Engineer MSEDCL, Solapur Sub Division RII
1.2	National Highway Number	NH-52
1.3	State	Maharashtra
1.4	Location	1) Solapur to Sambhaji nagar Road crossing at km. 14+100 Location - Gat No. 415/2 Shri Ramhari Khanderao Jadhav, Kasegaon, Tal S.Solapur
1.5	Chainage in KM	14+100
1.6	Length in Meters	60 Mtr.within ROW
1.7	Width of Available ROW	60 Mtr.
	a) Left Side from center line towards increasing chainage/ km direction	30 Mtr.
	b) Right Side from Center line towards increasing chainage/ km direction	30 Mtr.
1.8	Proposal to Lay 33 kv Line	
	a) Left Side from center line towards increasing chainage/ km direction	N/A
	b) Right Side from Center line towards	N/A

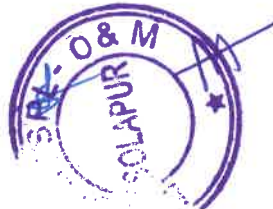

(राजकुमार ह. कलशेटी)
उपकार्यकारी अभियंता
म. रा. वि. वि. कं. मर्या.
ग्रामीण-२, उपविभाग, सोलापूर

Sr. No.	Item	Information/Status given by Applicant
	increasing chainage/ km direction	
1.9	Proposal to acquire land	
	a) Left Side from center line	N/A
	b) Right Side from Center line	N/A
1.10	Whether proposal is in the same side where land is not to be acquired	YES
	If not then where to lay Cable	
1.11	Details of already laid services, if any, along the proposed route	N/A
1.12	Number of lanes (2/4/6/8 lanes) existing	4 Lane
1.13	Proposed Number of lanes (2 Lane with paved shoulders /4/6/8 lanes)	-
1.14	Service road existing or not	Yes
	if yes then which side	N/A
	a) Left side from center line	N/A
	b) Right side from center line	N/A
1.15	Proposed service road	N/A
	a) Left side from center line	N/A
	b) Right side from center line	N/A
1.16	Whether proposal to lay Overhead Electric Line after the service road or between the service road and main Carriageway	N/A
1.17	The permission for laying of UG Electric Cable shall be considered for approval/ rejection based on the Ministry circles mentioned as above	
	(i) Where the ROW is more than 45 m Than the duct cable shall be laid at the edge of right of way within the utility corridor of 2m width, duly keeping in view the future widening	YES
	(ii) Where the land is yet to be acquired for 4 laning & position of new cariageway has been decided than the cable shall be laid at the edge of right of way within the utility corridor of 2m width, on that side of existing carriage way where extra land is not proposed to be acquired for 4 lanning	N/A
	(iii) Where the widening plan for 4-lanning is to yet decided & available ROW is around 30m or les, a judicious decision would need to be taken for permitting the laying of cable/duct. This could be within 105m to 2m of utility	N/A



(राजकुमार ह. कलशेडी)
 उपकार्यकारी अभियंता
 म. रा. वि. वि. कं. मर्या.
 ग्रामीण-२, उपविभाग, कोल्हापूर


Sr. No.	Item	Information/Status given by Applicant
	corridor at the edge of existing ROW, duly keeping in view the future widening	
	(iv) Where the ROW is restricted and adequate only to accommodate the carriageway, central verge, shoulder and drains (e.g highways in cutting through hilly/rolling terrain) the cable shall be laid clear of the drain.	N/A
1.18	No. of application on the same stretch	1
1.19	Weather the case of multiple licenses	NO
1.20	If so furnish a joint implementation programmer to lay their respective ducts within stipulated time frame.	N/A
1.21	If crossing of the road involved if yes it shall only be through trench-less technology	Yes
	a) Existing drainage structures shall not be allowed to carry the lines.	YES
	b) Is it on a line normal to NH	YES
	c) Crossing shall not be too near the existing structure on the national Highway, the Minimum Distance being 15 meters. What is the distance from the existing structures?	YES (Distance of crossing from structure)
	d) The casing pipe (or conduit pipe in the case of electric cable) carrying the utility lines shall be of steel, cast iron, or reinforced cement concrete, and have adequate strength and large enough to permit ready withdrawal of the carrier pipe/cable	YES (casing pipe)
	f) The casing/ conduit pipe should, as minimum extend from drain to drain cuts and toe of slope in the fills.	YES
	g) The top of the casing/conduit pipe should be at least 1.2 meter below the surface of the road	YES
	h) Crossing shall be by boring method (HDD) especially where the existing road pavement is of cement concrete or dense bituminous concrete type.	YES
	i) The casing/conduit pipe shall be installed with an even bearing throughout its length and in such a manner as to prevent the formation	Yes 150mm HDPE Pipe



(राजकुमार ह. कलशेटी)
 उपकार्यकारी अभियंता
 म. रा. वि. वि. कं. मर्या.
 ग्रामीण-२, उपविभाग, सोलापूर

Sr. No.	Item	Information/Status given by Applicant
	of a waterway along it	
2	Document/Drawing enclosed with Proposal	Yes
2.1	Cross section showing the size of trench for open trenching method (Is it normal size of 1.65m deep x 0.5m wide should Single circuit overhead line not be greater than 1.2m in width in multiple ducts.	Single Circuit overhead line by erecting RSJ pole and laying Underground Cable for road crossing
2.2	Cross section showing the size of pit and location of cable for HDD method.	YES
2.3	Strip plan/ Route plan showing the electrical cable crossing chainage, width of ROW, distance of proposed cable from the edge of ROW, important mile stone, intersections, cross drainage work etc.	YES ENCLOSED
2.4	Methodology for laying of OH Electrical line/cable	ENCLOSED
2.4.1	Open trenching method. (May be allowed in utility corridor only where pavement is neither cement concrete nor dense bituminous concrete type. If yes, Methodology of refilling of trench)	YES
	a) The trench width should be at least 30 cm, but not more than 60 cm wider than the outer diameter of the pipe.	YES
	b) For filling of the trench, bedding shall be to a depth of not less than 30 cm. It shall consist of granular material, free of lumps, clods and cobbles and graded to yield a firm surface without sudden change in the bearing value unsuitable soil and rock edged should be excavated and replaced by selected material.	YES
	c) The Backfill shall be completed in two stages: (i) Side - fill to the level of the top of the pipe and (ii) Overfill to the bottom of the road crust	N/A
	d) The side - fill shall consist of granular material laid in 15 cm layers each consolidated by mechanical tampering and controlled addition of Moisture to 95% of the proctor's Density. Overfill shall be compacted to the	N/A




 (राजकुमार ह. कलशेटी)
 उपकार्यकारी अभियंता
 म. रा. वि. वि. कं. मर्या.
 ग्रामीण-२, उपविभाग, सोलापूर

Sr. No.	Item	Information/Status given by Applicant
	same density as the Material that had been removed. Consolidation by saturation or ponding will not be permitted	
	e) The road crust shall be built to the same strength as the existing crust on either side of the trench. Care shall be taken to avoid the formation of a dip at the trench.	N/A
	f) The excavation shall be protected by flagman, Agreed signs and barricades, red lights during night hours.	YES
	g) If required, a diversion shall be constructed at the expense of agency owning the utility line.	YES
2.4.2	Horizontal Directional drilling (HDD) Method of laying	YES
2.4.3	Laying of OFC Cable through CD works and method of laying	N/A
	a) On approaches, the water mains/cables shall be carried along a line as close to the edge of the right-of-way as possible up to a distance of 30 cm from the bridge and subject to all other stipulations contained in this ministry's guidelines issued with letter No. NH-HI/P/66/76. dated :19-11-1976	YES
3	Draft License Agreement signed by two witnesses.	YES
4	Performance Bank Guarantee in favour of NHAI has to be obtained @ Rs.100/- per running meter (parallel to NH) and Rs. 1,00,000/- per crossing of NH, for a period of one year initially (extendable if required till satisfactory completion of work) as a security for ensuring /making good the excavated trench for laying the cables/ducts by proper filling and compaction, clearing debris/loose earth produced due to execution of trenching at least 50 m way from the edge of the right -of -way. No payment shall be payable by the NHAI to the license for clearing debris /loose earth.	BG Shall be submitted as soon as permission obtained/informed NHAI
4.1	Performance BG as per above is to be obtained	BG Shall be submitted as soon as permission obtained/informed NHAI




Sr. No.	Item	Information/Status given by Applicant
4.2	Confirmation of BG has been obtained as per NHAI guideline	YES
5	Affidavit/Undertaking from the applicant for the following is to be furnished	
5.1	Not to Damage to other utility, If damaged then to pay the losses either to NHAI or to the concerned agency.	YES
5.2	Renewal of Bank Guarantee	
5.3	Confirming all standard condition of NHAI's guidelines.	YES
5.4	Shifting of UG Electric line as and when required by NHAI at their own cost of agency owning the line	YES
5.5	Shifting due to Lanning / widening of NH	YES
5.6	Indemnity against all damages and claims clause (xxiv)	YES
5.7	Traffic Movement during laying of UG Electric cable to be paid by the applicant	YES
5.8	If any claim is raised by the concessionaire then the same has to be paid by the applicant.	YES
5.9	Prior approval of the NHAI shall be obtained before undertaking any work of installation, shifting or repairs, or alterations to the showing of UG Electric Line located in the National Highways right - of-ways	YES
5.10	Expenditure, if any, incurred by NHAI for repairing any damage caused to the national highway by the laying, maintenance or shifting of the OFC Cable will be borne by the agency owning the line.	YES
5.11	If the NHAI considers it necessary in future to move the UG electric line for any work of improvement or repairs to the road, it will be carried out as desired by the NHAI at the cost of the agency owning the electric line & UG Crossing within a reasonable time (not exceeding 60 days) of the intimation given.	YES
5.12	Certificate from the applicant in the following Format: 1. For Lanning "We do undertake that I will relocate service road/approach road/utilities at my own cost notwithstanding the permission	YES



(राजकुमार ह. कलशेढी)
उपकार्यकारी अभियंता
म. रा. वि. वि. कं. मर्या.
ग्रामीण-२, उपविभाग, सोलापूर

Sr. No.	Item	Information/Status given by Applicant
	granted within such time as will be stipulated by NHAI" for future 6-lanning or any other development."	
6	Who will Sign the agreement on behalf of UG LINE agency	Dy Executive Engineer MSEDCL, Solapur Sub Division RII
7	Copy of DOT License	Govt. Of Maharashtra Undertaking
8	Certificate from the project Director	
8.1	Certificate for the confirming of all standard condition issued vide ministry circular no. Ministry circular No. NH- 41(58)/68 dated: 31/01/1969, Ministry Circular No. NH - III/P/66/76, dated: 18/19-11- 1976, Ministry Circular No. RW/NH-III/P/66/76 dated: 11-05-1982, Ministry Circular No. RW/NW-11037/1/86-DOI (ii) dated: 28-07-1993, Ministry Circular No. RW/NH-11037/1/86-DOI dated: 19-1-1995, Ministry Circular No. RW/NH-34066/2/95/5 & R dated:25-10-1999 and Ministry Circular No.RW/NH-34066/7/ 2007 S & R dated :17-09-2003, Ministry Circular No.RW/NH-33044/29/2015/S & R dated :22-11-2016, Ministry Circular No.RW/NH-36094/01/2022-S & R (P&B) dated: 17-04-2023.	YES
8.2	Certificate from PD in the following format: (i) "it is certified that any other location of the UG Cable would be extremely difficult and unreasonable costly and the installation of UG Cable within ROW will not adversely affects the design, stability and traffic safety of the highway nor the likely future improvement such as widening of the carriageway, easing of curve etc." (ii) For 6- Lanning:- a) Where feasibility is available "I do certify that there will be no hindrance to proposed six -laning based on the feasibility report considering proposed structures at the said location." b) In case Feasibility report is not available "I do certify that sufficient ROW is available at site for accommodation proposed six - laning	Agreed

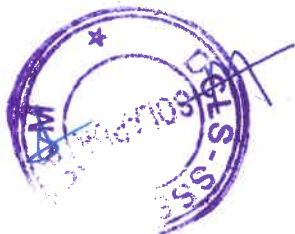


(राजकुमार ह. कलशेडी)
उपकार्यकारी अभियंता
म. रा. वि. वि. कं. मर्या.
ग्रामीण-२, उपविभाग, सोलापूर

Sr. No.	Item	Information/Status given by Applicant
9	If NH section proposed to be taken up by NHAI on BOT basis - a clause is to be inserted in the agreement. "The permitted highway on which License has been granted the right to lay cable/duct has also been granted as a right - of-way to the concessionaire under the concession agreement for up gradation of (Pune-Solapur) section from km 150.050 to km 251.325 of NH No.-65 (on build, operate and transfer basis) and therefore, the license shall honor the same"	Agreed
10.	Who will supervise the work of laying of UG Cable	
	a. on behalf of applicant	Dy Executive Engineer MSEDCL, Solapur Sub Division RII
	b. On behalf of NHAI	IE/AE
11	Who will ensure that the defects in road portion after laying of underground cable / pipeline are corrected and if not corrected then what action will be taken	
	a. on behalf of applicant	Dy Executive Engineer MSEDCL, Solapur Sub Division RII
	b. On behalf of NHAI	IE/AE
12	Who will pay the claims for damages done /disruption in working of Concessionaire if asked by the concessionaire	Dy Executive Engineer MSEDCL, Solapur Sub Division RII
12	A certificate from PD that he will enter the proposed permission in the register of record of the permission in the prescribed proforma (copy enclosed)	Yes
14	If any Previous approval is accorded for laying of underground Cable Then Photocopy of register of records of Permissions accorded as maintained by PD then copy be enclosed.	N/A



(राजकुमार ह. कलशेट्टी)
उपकार्यकारी अभियंता
म. रा. वि. वि. कं. मर्या.
ग्रामीण-२, उपविभाग, सोलापूर

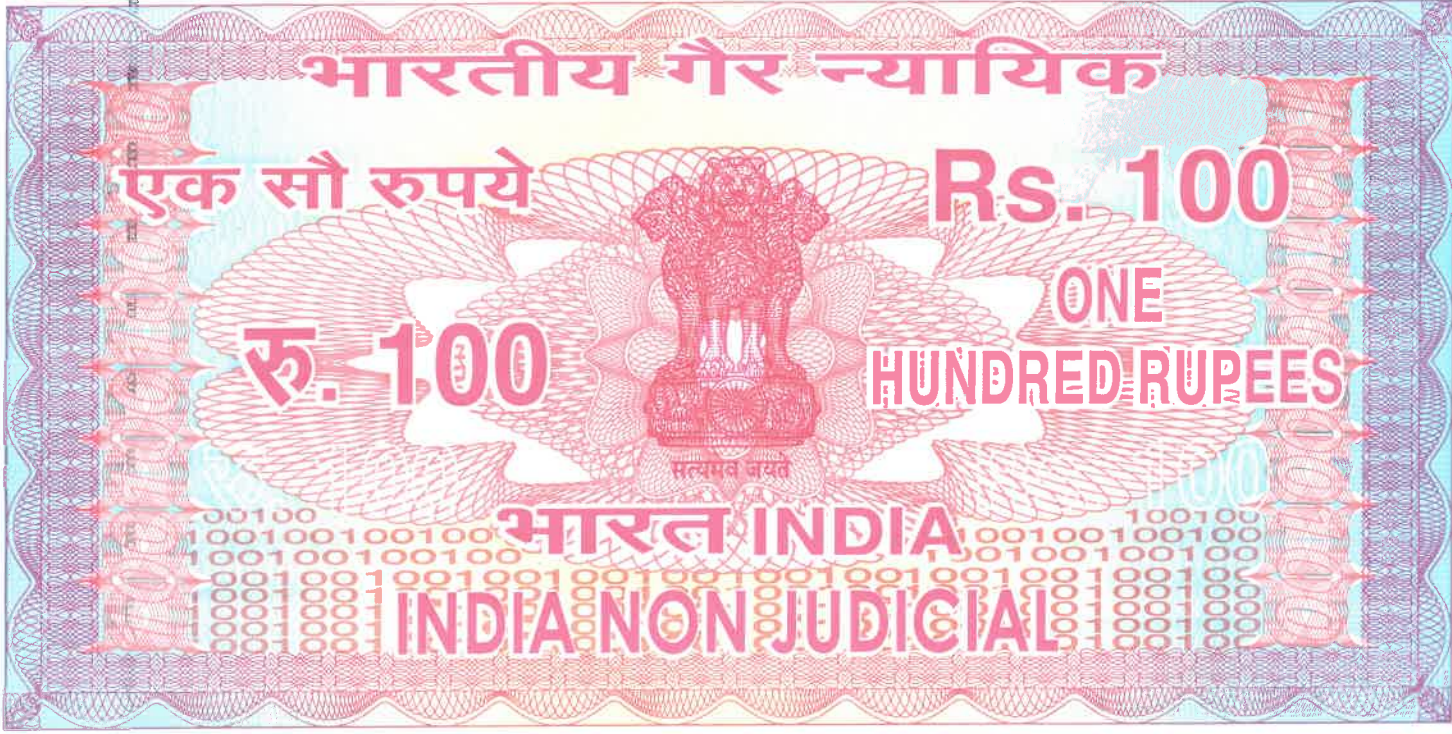

महाराष्ट्र MAHARASHTRA

© 2023 ©

95AA 514220

सालापूर : क. - ७७८२ दिनांक 15 JUL 2024

श्री. म. स. ए. ड. क. ल.
यांनी रु. चा जनरल स्टॅम्प मागितलेवरून
हा. रुपये चा स्टॅम्प व भरतीस
रुपये. १०० चा स्टॅम्प दिला.
३ या कारणा करिता दिला

कोषागार कार्यालय सोलापूर

10 JUL 2024

मुद्रांक प्रमुख लिपिक/उपलेखागार

श्री. विष्णू वि. कारमपुरी मुनिल मावळ
मुद्रांक परवाना नं. ६९/१९९०
मुद्रांक विक्रेता, शहर सोलापूर

**AGREEMENT REGARDING GRANTING OF RIGHT OF WAY
PERMISSIONS
FOR LAYING UTILITY SERVICES ON NATIONAL HIGHWAYS**

Agreement For laying 11 kV Underground Electrical Cable across NH-52 From

1) Solapur To Sambhaji Nagar Road crossing at km. 14+100 Solapur To Sambhaji Nagar

Location - Location - Gat No. 415/2 Shri Ramhari Khanderao Jadhav, Kasegaon, Tal S.Solapur
Dist.- Solapur

राजकुमार ह. कलशेटी
(राजकुमार ह. कलशेटी)
उपकार्यकारी अभियंता
म. रा. वि. वि. कं. मर्या.
ग्रामीण-२, उपविभाग, सोलापूर

This Agreement made this _____ day of _____ Month of 2024 (year)
between National Highway acting in his executive capacity through.

_____ (Hereinafter
referred to as "NHAI" which expression shall unless excluded by or
repugnant to the context, include his successors in office and assigns) on the
one part, and Maharashtra State Electricity Distribution Company Limited. a
company registered under the companies Act, 1956 and having its registered
office at Mumbai (Herein called the License) which expression shall unless
excluded by or repugnant to the context, include his successors /
administrator assignees on second part.

Whereas National Highway Authority of India (NHAI) is responsible, inter-alia,
for development and maintenance of lands in Km _____ of NH- 52.

Whereas the Licensee proposes to Permission for Laying Electrical
Underground cable from Ratnagiri to solapur Road

And whereas the Authority has agreed to grant such permission for way leave
on NH ROW as per terms and conditions hereinafter mentioned.


Now this agreement witnessed that in consideration of the conditions
hereinafter.

contained and on the part of the Licensee to be observed and performed,
the Authority hereby grants to the Licensee permission to lay utility services
as per the approved drawing attached hereto subject to the following
conditions, namely.

1. ROW permissions are only enabling in nature. The purpose of extending
the way leave facility on the National Highway ROW is not for enhancing the
scope of activity of a utility service provider, either by content or by intent.
Further,

Enforceability of the permission so granted shall be restricted only to the
extent of provisions/scope of activities defined in the license agreement &
for the purpose for which it is granted.

2. No Licensee shall claim exclusive right on the ROW and any subsequent user will be permitted to use the ROW, either above or below, or by the side of the utilities laid by the first user, subject to technical requirements being fulfilled. Decision of the Authority in relation to fulfillment of technical requirements shall be final and binding on all concerned parties. In case any disruption / damage is caused to any existing user by the subsequent user, the Authority shall not be held accountable or liable in any manner.
3. The Licensee shall be responsible for undertaking all activities including, but not limited to site identification, survey, design, engineering, arranging finance, project management, obtaining regulatory approvals & necessary clearances, supply of equipment, material, construction, erection, testing and commissioning, maintenance and operation and all other activities essential or required for efficient functioning of their own utility / industrial infrastructure facilities.
4. The Licensee shall pay license fees @ Rs. _____ /sq m/month to the Authority. The License fee shall become payable from the date of handing over of ROW land to the Licensee, for laying of utilities / cables / conduits / pipelines for Infrastructure / service provider. As regards Tariff and Terms and conditions for providing common utility ducts along National Highways, there shall be a separate agreement regime.
5. Fee shall have to be paid in advance for the period for which permission is granted for entering into a license agreement. In case of renewal, rate prevailing at the time of renewal shall be charged. Delay in deposition of fee shall attract interest @ 15% per annum compounded annually.
6. Present policy of the MoRTH is to provide a 2.00 m wide utility corridor on either side of the extreme edge of ROW. In cases where utility ducts with sufficient space are already available along NH, the utility services shall be laid in such ducts subject to technical requirements being fulfilled.
7. The utility services shall be laid at the edge of the ROW. In case of restricted width of ROW, which may be adequate only to accommodate the carriageway, central verge, shoulders, slopes of embankment, drains, other roadside furniture etc; the utility services shall be laid beyond the toe line of the embankments and clear of the drain.


(राजकुमार ह. कलशेटी)
उपकार्यकारी अभियंता
म. रा. वि. वि. कं. मर्या.
ग्रामीण-२, उपविभाग, सोलापूर

8. The Licensee shall make his own arrangement for crossing of cross drainage structure, rivers, etc. below the bed. In case, this is not feasible, the utility services may be carried outside the railings / parapets and the bridge superstructure. The fixing and supporting arrangement with all details shall be required to be approved in advance from the concerned Highway Administration. Additional cost on account of fixing and supporting arrangement as assessed by the Authority shall be payable by the Licensee.
9. In exceptional cases, where ROW is restricted the utility services can be allowed beneath the carriageway of service road, if available, subject to the condition that the utility services be laid in concrete ducts, which will be designed to carry traffic on top. The width of the duct shall not be less than one lane. In such cases, it also needs to ensure that maintenance of the utility services shall not interfere with the safe and smooth flow of traffic. The cost of operation and maintenance will have to be borne by the Licensee.
10. It is to be ensured that at no time there is interference with the drainage of the road land and maintenance of the National Highways. Towards this, the top of the utility services shall be at least 0.60 meter below the ground level. However, any structure above ground shall be aesthetically provided for / landscaped with required safety measures as directed by the concerned Authority.
11. The utility services shall be permitted to cross the National Highway either through structure or conduits specially built for that purpose. The casing / conduit pipe should, as minimum, extend from drain to drain in cuts and toe of slope to toe of slope in the fills and shall be designed in accordance with the provision of IRE and executed following the Specifications of the Ministry.
12. Existing drainage structures shall not be allowed to carry the lines across.
13. The top of the casing / conduit pipe containing the utility services to cross the road shall be at least 1.2m below the top of the sub grade or the existing ground level whichever is lower, subject to being at least 0.30 m below the drain inverts. A typical sketch showing the clearances is given in Attachment-I.

14. The utility services shall cross the National Highway preferable on a line normal to it or as nearly so as practicable.
15. The casing/conduit pipe for crossing the road may be installed under the road embankment either by boring or digging a trench. Installation by boring method shall be preferred.
16. In case of trenching, the sides of the trench should be done as nearly vertical as possible. The trench width should be at least 30 cm. but not more than 60 cms wider than the outer diameter of the pipe. Filling of the trench shall conform to the specifications contained here-in-below or as supplied by the Highway Authority.
- a. Bedding shall be to a depth not less than 30 cm. It shall consist of granular material, free of lumps, clods, and cobbles, and graded to yield a firm surface without sudden change in the bearing value. Unsuitable soil and rock edges should be excavated and replaced by selected material.
 - b. The backfill shall be completed in two stages.
 - (i) Side-fill to the level of the top of the pipe
 - (ii) Overfill to the bottom of the road crust.
 - c. The side fill shall consist of granular material laid in 15 cm. Layers each consolidated by mechanical tamping and controlled addition of moisture to 95% of the Proctor's Density. Overfill shall be compacted to the same density as the material that had been removed. Consolidation by saturation or ponding will not be permitted.
 - d. The road crust shall be built to the same strength as the existing crust on either side of the trench or to thickness and specifications stipulated by the Highway Authority.
17. The Licensee shall ensure making good the excavated trench for laying utility services by proper filling and compaction, so as to restore the land in to the same condition as it was before digging the trench, clearing debris / loose earth produced due to execution of trenching at least 50 m away from the edge of the right of way;
18. All required restoration work sub-sequent to laying of the cable shall be required to be undertaken by the Licensee at its cost either by itself or through its authorized representative in consultation with the Authority as per predetermined time schedule and quality standards.

19. Prior to commencement of any work on the ground, a performance Bank Guarantee @ Rs. per route meter / Rs per sq m with a validity of one year initially (extendable if required till satisfactory completion of work) shall have to be furnished by the Licensee to the Authority / its designated agency as a security against improper restoration of ground in terms of filling / unsatisfactory compaction damages caused to other underground installations / utility services & interference, interruption, disruption or failure caused thereof to any services etc. In case of the Licensee failing to discharge the obligation of making good of the excavated trench / other restoration work, the Authority shall have a right to make good the damages caused by excavation, at the cost of the Licensee and recover the amount by forfeiture of the Bank Guarantee.

20. In case, the Performance Bank Guarantee is invoked as mentioned above, the Licensee shall be required to replenish and reinstate the required Performance Bank Guarantee within one month of such invoking. In case the work contemplated herein is not completed to the satisfaction of the Authority, which has granted the permission, within a period of 11 months from the date of issue of the Bank Guarantee, the Licensee shall either furnish a fresh guarantee or extend the guarantee for a further period of one year. Notwithstanding this, the Licensee shall be liable to pay full compensation to the aggrieved Authority / its designated agency for any damage sustained by them by reason of the exercise of the ROW facility.

21. The Licensee shall shift the utility services within 90 days (or as specified by the respective Authority) from the date of issue of the notice by the concerned Authority to shift / relocate the utility services, in case it is so required for the purpose of improvement / widening of the road/route / highway or construction of flyover / bridge and restore the road / land to its original condition at his own cost and risk.

22. The Licensee shall be responsible to ascertain from the respective agency in coordination with Authority, regarding the location of other utilities / underground installations / facilities etc. The Licensee shall ensure the safety and security of already existing underground installations / utilities / facilities etc. before commencement of the excavation / using the existing cable ducts. The Licensee shall procure insurance from a reputed

insurance company against damages to already existing underground installations / utilities / facilities etc.

23. The Licensee shall be solely responsible / liable for full Compensation / indemnification of concerned agency / aggrieved Authority for any direct, indirect or consequential damage caused to them / claims or replacements sought for, at the cost and risk of the Licensee. The concerned agency in coordination with Authority shall also have a right make good such damages / recover the claims by forfeiture of Bank Guarantee.

24. If the Licensee fails to comply with any condition to the satisfaction of the Authority, the same shall be executed by the Authority at the cost and risk of the Licensee.

25. Grant of License is subject to the Licensee satisfying (a) minimum disruption of traffic and (b) no damage to the highways. As far as possible, the Licensee should avoid cutting of the road for crossing highway, and other roads and try to carry out the work by **trenchless technology**. In case any damage is caused to the road pavement in this process, the Licensee will be required to restore the road to the original condition at its cost. If due to unavoidable reasons the road needs to be cut for crossing or laying utility services, the Licensee has to execute the restoration work in a time bound manner at its cost either by itself or through its authorized representative in consultation with the Authority as per predetermined time schedule and quality standards. In case of the Licensee failing to discharge the obligation of making good of the excavated trench/other restoration work, the Authority shall have a right to make good the damages caused by excavation, at the cost of the Licensee and recover the amount by forfeiture of the Bank Guarantee.

26. The Licensee shall inform / give a notice to the concerned agency designated by the Authority at least 15 days in advance with route details prior to digging trenches, for fresh or maintenance / repair works. A separate performance Bank Guarantee for maintenance / repair works shall have to be furnished by the Licensee.

27. Each day, the extent of digging the trenches should be strictly regulated so that utility services are laid and trenches filled up before the close of the

work that day. Filling should be completed to the satisfaction of the concerned agency designated by the Authority.

28. The licensee shall indemnify the concerned agency in co-ordination with Authority, against all damages and claims, if any due to the digging of trenches for laying cables / ducts.

29. The permission for laying utility services is granted maximum for 5 years at a time, which can thereafter be considered for renewal. On payment of additional fee at the time of renewal, the permission shall automatically be renewed, unless defaults exist. In case of renewal, rate prevailing at the time of renewal shall be charged. Delay in deposition of fee shall attract interest @ 15% per annum compounded annually.


30. The permission shall be valid only for the period it is issued, and fee deposited. However, the Authority also has a right to terminate the permission or to extend the period of Agreement.

31. That the Licensee shall not undertake any work of shifting, repairs or alterations to the utility services without prior written permission of the concerned agency in coordination with the Authority.

32. The permission granted shall not in any way be deemed to convey to the Licensee any ownership right or any interest in route / road / highway land / property, other than what is herein expressly granted. No use of NH ROW will be permitted for any purpose other than that specified in the Agreement.

33. During the subsistence of this Agreement, the utility services located in highway land / property shall be deemed to have been constructed and continued only by the consent and permission of the Authority so that the right of the Licensee to the use thereof shall not become absolute and infeasible by lapse of time.

34. The Licensee shall bear the Stamp Duty charged on this Agreement.


(सज्जुमार ह. कलशेडी)
उपकार्यकारी अभियंता
म. रा. वि. वि. कं. मर्या.
ग्रामीण-२, उपविभाग, सोलापूर

35. Three copies of 'as laid drawings' of utilities (hard and soft copies) with geotagged photographs and geo-tagged video recordings of laying of cables in the trench (with respect to the NH) and after complete restoration shall be submitted to the Authority for verification and record within a month of completion of works.

36. The Licensee shall always allow free access to the Site to the authorized Representatives of Authority to inspect the Project Facilities and to investigate any matter within their Authority, and upon reasonable notice, shall provide reasonable assistance necessary to carry out their respective duties and functions.

37. The utility services shall not be made operational by the Licensee unless a completion certificate to the effect that the utility services has been laid in accordance with the approved specifications and drawings and the trenches have been filled up to the satisfaction of the concerned agency in co-ordination with the Authority has been obtained. Notwithstanding anything contained herein, this Agreement may be cancelled at any time by Authority for breach of any condition of the same and the Licensee shall neither be entitled to any compensation for any loss caused to it by such cancellation nor shall it be absolved from any liability already incurred.

38. The Licensee shall ensure adherence to relevant Indian standards and follow best industry practices, methods, and standards for the purpose of ensuring the safe, efficient, and economic design, construction, commissioning, operation, repair and maintenance of any part of the utility lines / industrial infrastructure facilities and which practices, methods and standards shall be adjusted as necessary, to take account of:

- a. operation, repair and maintenance guidelines given by the manufacturers,
- b. the requirements of Law,
- c. the physical conditions at the Site, and
- d. The safety of operating personnel and human beings.

39. The Licensee shall have to provide safety measures like barricading, danger lighting and other necessary caution boards while executing the work.

40. While laying utility services, at least one lane of road shall be always kept open to traffic. In case of single lane roads, a diversion shall be constructed. If any traffic diversion works are found necessary during the working period such diversion shall be provided at the cost of Licensee.

41. After the termination / expiry of the agreement, the Licensee shall remove the utility services within 90 days and the site shall be brought back to the original condition failing which the Licensee will lose the right to remove the utility services. However before taking up the work of removal of utility services the Licensee shall furnish a Bank Guarantee to the Authority for a period of one year for an amount assessed by the Authority as a security for making good the excavated trench by proper filling and compaction, clearing debris, loose earth produced due to excavation of trenching at least 50 m away from the edge of the ROW.


42. Any disputes in interpretation of the terms and conditions of this Agreement or their implementation shall be referred to the redress mechanism prevailing in the Ministry and the decision of the redress mechanism shall be final and binding on all.

43. For PPP Projects, in case of any financial loss incurred by the respective project concessionaires due to such laying / shifting of utility services by the Licensee, compensation for the same shall be required to be borne by the Licensee in mutual agreement with the respective project concessionaires. MORT &H / NHAI implementing authorities for the project shall not be liable to the concessionaire in any way in this regard.

This agreement has been made in duplicate, each on a Stamp Paper, Each party to this Agreement has retained one stamped copy each.

IN WITNESS WHERE OF THE PARTIES HERE TO HAVE CAUSED THIS AGREEMENT TO BE EXECUTED THROUGH THEIR RESPECTIVE AUTHORISED REPRESENTATIVES THE DAY AND THE YEAR FIRSTABOVE WRITTEN.SIGNED SEALED AND DELIVERED FOR AND ON BEHALF OF AUTHORITY BY Shri

(Signature, name & Address with Stamp)



(राजकुमार ह. कलशेटी)
उपकार्यकारी अभियंता
म. रा. वि. वि. कं. मर्या.
ग्रामीण-२, उपविभाग, सोलापूर


SIGNED ON BEHALF OF Maharashtra state Electricity Distribution Company Ltd.
BY

(Signature, name & Address with Stamp)

IN THE PRESENCE OF (WITNESSES)

- 1.
- 2.


(राजकुमार ह. कलशेटी)
उपकार्यकारी अभियंता
म. रा. वि. वि. कं. मर्या.
ग्रामीण-२, उपविभाग, सोलापूर

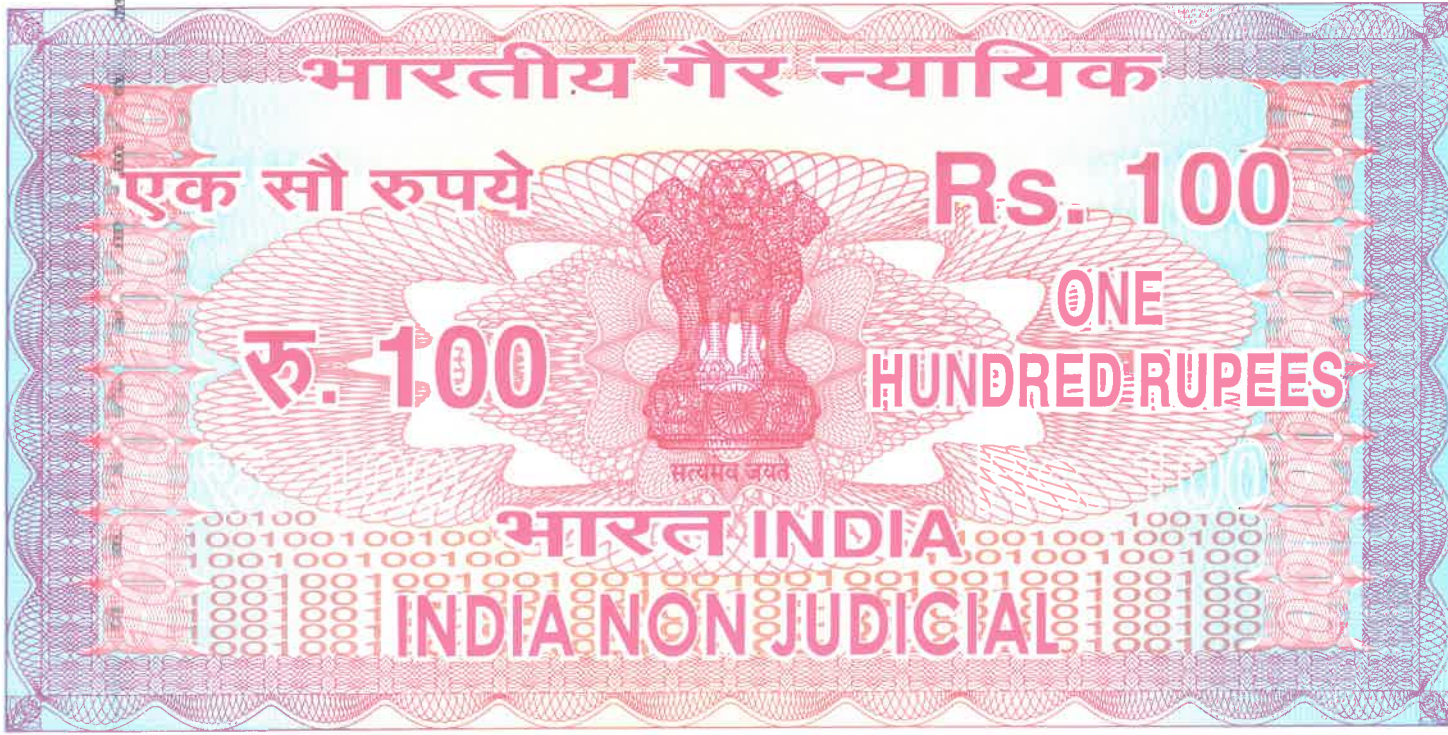

महाराष्ट्र MAHARASHTRA

© 2023 ©

95AA 514219

सोलापूर - ५ - २०८१ दिनांक १५ JUL 2024

श्री. हार. हार. २. ३. २२) हार

यांनी रु. चा जनरल स्टॅम्प मागितलेवरून

हा. रुपये चा स्टॅम्प व भरतीस

रुपये. १०० चा स्टॅम्प दिला.

या कारणा करिता दिला

कोषागार कार्यालय सोलापूर

10 JUL 2024

मुद्रांक प्रमुख लिपिक/उपलेखागार

श्री. विष्णू वि. कारमपुरी

मुद्रांक परवाना नं. ६९/१९९०

मुद्रांक विक्रेता. श्री. विष्णू वि. कारमपुरी

UNDERTAKING

We, and Maharashtra State Electricity Distribution Company Limited. a company registered under the companies Act, 1956 and having its registered office at Mumbai. hereby do undertake in reference to our Application for laying 11kv underground Electrical cable line across NH-52 From

1) Solapur To Sambhaji Nagar Road crossing CH.NO. 14+100

Location - Gat No. 415/2 Shri Ramhari Khanderao Jadhav, Kasegaon, Tal S.Solapur

Dist.- Solapur

(राजकुमार ह. कलशेडी)

उपकार्यकारी अभियंता


म. रा. वि. वि. कं. मर्या.

ग्रामीण-२, उपविभाग, सोलापूर

Crossing 01 No. (At Utility Passing of NHAI) Total Length =60 MTR in the State of Maharashtra.

That we will not damage other utility while laying Electrical UG Cable, in case if it is damaged then the losses will be paid to NHAI or the concerned owning agency as per direction by NHAI.


For Maharashtra State Electricity Distribution Company Limited.



(राजकुमार ह. कलशेडी)
Authorized Signed
उपकारिका अभियंता
म. रा. वि. वि. कं. मर्या.
ग्रामीण-२, उपविभाग, सोलापूर

Crossing 01 No. (At Utility Passing of NHAI) Total Length =60 MTR in the State of Maharashtra that Maharashtra State Electricity Distribution Company Limited. Mumbai shall submit the performance Bank Guarantee and Line fee for the proposed as and when the demand note is raised by NHAI).

(Maharashtra State Electricity Distribution Company Limited. Mumbai. Shall renew the performance Bank Guarantee as and when required if work is not completed in two-year time of the submission of the BG.)

For Maharashtra State Electricity Distribution Company Limited.


(राजकुमार ह. कलशेटी)
उपकार्यकारी अभियंता
म. रा. वि. वि. कं. मर्या.
ग्रामीण-२, उपविभाग, सोलापूर

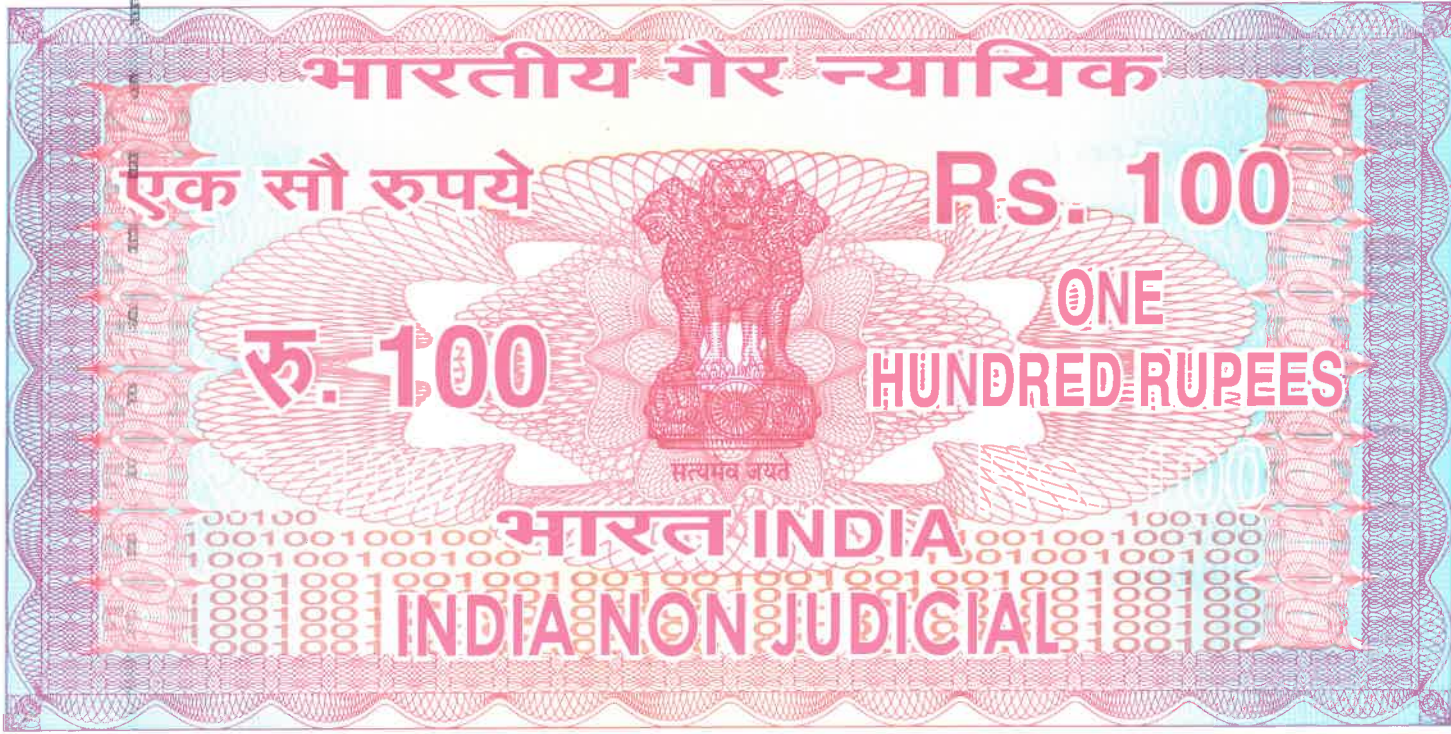

महाराष्ट्र MAHARASHTRA

2023

95AA 514217

सोलापूर ज. - २०१७ दिनांक. 15 JUL 2024

श्री. राज. राज. उ. उ. उ. राज.
यांनी रु.
हा. रुपये
रुपये. 100
चा जनरल स्टॅम्प मागितलेवरून
चा स्टॅम्प व भरतीस
चा स्टॅम्प दिला.

या कारणा करिता दिला

कोषागार कार्यालय सोलापूर

10 JUL 2024

पदांक प्रमुख लिपिक/उपलेखापाल

श्री. विष्णू वि. करमपुरी
मुद्रांक परवाना न. ६९/१९९०
मुद्रांक विक्रेता. शहर सोलापूर

श्री. विष्णू वि. करमपुरी
मुद्रांक परवाना न. ६९/१९९०
मुद्रांक विक्रेता. शहर सोलापूर

UNDERTAKING

I, Dy Executive Engineer Maharashtra State Electricity Distribution Company Limited, company registered under the companies Act, 1956 and having its registered office at Mumbai. Hereby do undertake in reference to our Application for laying 11kv underground Electrical cable line across NH- 52 From

1) Solapur To Sambhaji Nagar Road crossing CH.NO. 14+100

Location - Gat No. 415/2 Shri Ramhari Khanderao Jadhav, Kasegaon, Tal S.Solapur

Dist.- Solapur


(राजकुमार ह. कलशेटी)
उपकार्यकारी अभियंता
म. रा. वि. वि. कं. मर्या.
ग्रामीण-२, उपविभाग, सोलापूर


Crossing 1 No. (At Utility Passing of NHAI) Total Length =60 MTR in the State of Maharashtra that.

We will be carrying out the underground cable line work as per the specification and standard

Of NHAI and the executed work will confirm all the standard conditions of NHAI guidelines

For Maharashtra State Electricity Distribution Company Limited.


(राजकुमार ह. कलशेट्टी)
उपकार्यकारी अभियंता
म. रा. वि. वि. कं. मर्या.
ग्रामीण-२, उपविभाग, सोलापूर

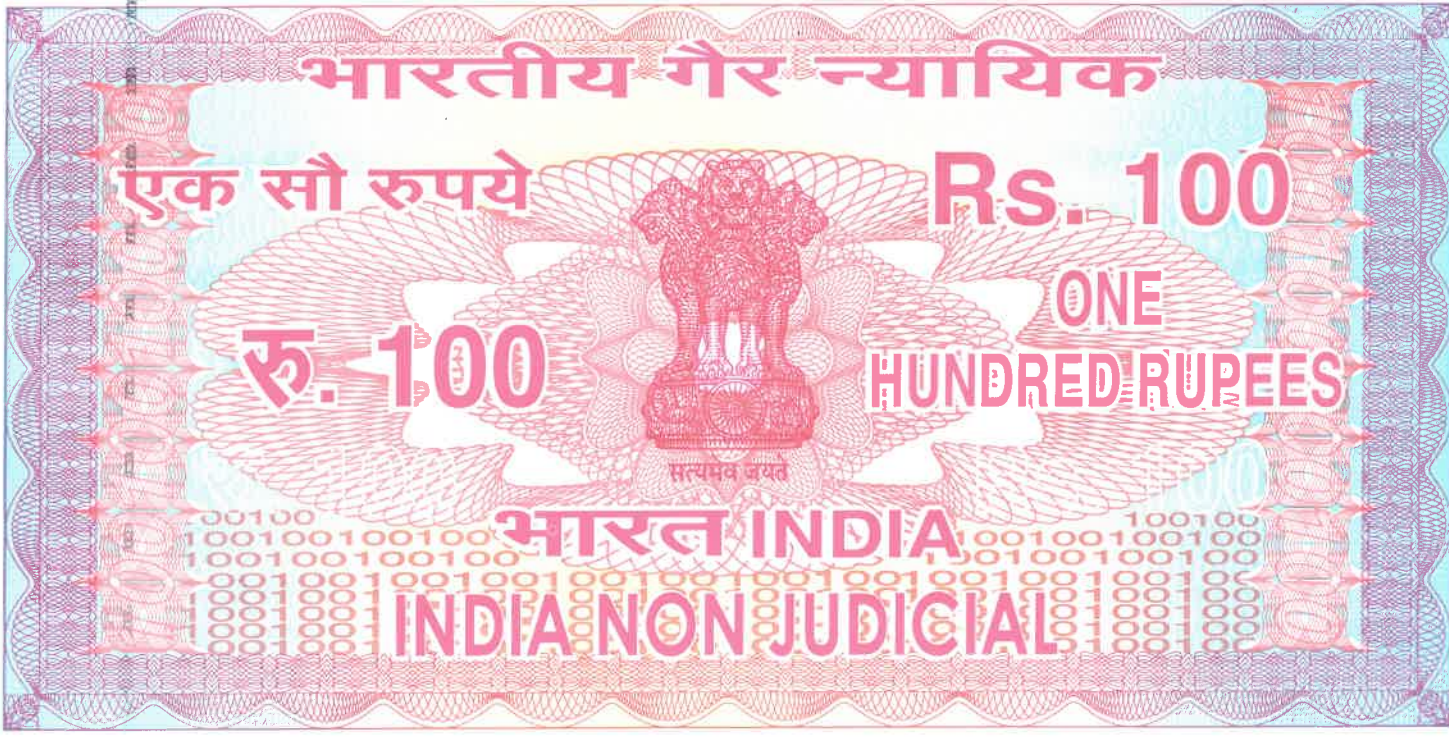

महाराष्ट्र MAHARASHTRA

2023

95AA 514216

सालापुर अ. क्र. - ९९७८ दिनांक १५ JUL 2024

श्री. राज. राज. इ. डि. री. राज.

यांनी रु. चा जनरल स्टॅम्प मागितलेवरून

हा. रुपये चा स्टॅम्प व भरतीस

रुपये. 100 चा स्टॅम्प दिला.

या कारणा करिता दिला

इसे

कोषागार कार्यालय सोलापूर

10 JUL 2024

नंक प्रमुख लिपिक/उपलेखापाल

श्री. विष्णू वि. कारमपुरी
मुद्रांक परवाना नं. ६९/१९९०
मुद्रांक विक्रेता, शहर सोलापूर

शुनितप माझे
Small

UNDERTAKING

I, Dy Executive Engineer Maharashtra State Electricity Distribution Company Limited, company registered under the companies Act, 1956 and having its registered office at Mumbai. Hereby do undertake in reference to our Application for laying 11kv underground Electrical cable line across NH- 52 From

1) Solapur To Sambhaji Nagar Road crossing CH.NO. 14+100

Location - Gat No. 415/2 Shri Ramhari Khanderao Jadhav, Kasegaon, Tal S.Solapur

Dist.- Solapur


26

(राजकुमार ह. कलशेड्डी)
उपकार्यकारी अभियंता
म. रा. वि. वि. कं. मर्या.
ग्रामीण-२, उपविभाग, सोलापूर

Crossing 01 No. (At Utility Passing of NHAI) Total Length =60 MTR in the State of Maharashtra that.

We will shift underground electric cable at our own cost as and when require by NHAI within such time as stipulated by NHAI.

For Maharashtra State Electricity Distribution Company Limited.


(राजकुमार ह. कलशेटी)
उपकार्यकारी अभियंता
म. रा. वि. वि. कं. मर्या.
ग्रामीण-२, उपविभाग, सोलापूर



महाराष्ट्र MAHARASHTRA

2023

95AA 514215

15 JUL 2024

सोलापूर नं. - ७७११ दिनांक.

श्री. एम्. एस. इ. डि. श्री. हा.प.

यांनी रु. चा जनरल स्टॅम्प मागितलेवरून

हा. रुपये चा स्टॅम्प व भरतीस

रुपये. 100 चा स्टॅम्प दिला.

या कारणा करिता दिला

कोषागार कार्यालय सोलापूर

10 JUL 2024

अंक प्रमुख लिपिक/उपलेखापाल

श्री. विष्णू वि. कारमपुरी
मुद्रांक परवाना नं. ६९/१९९०
मुद्रांक विक्रेता.

UNDERTAKING

I, Dy Executive Engineer Maharashtra State Electricity Distribution Company Limited, a company registered under the companies Act, 1956 and having its registered office at Mumbai. Hereby do undertake in reference to our Application for laying 11kv underground Electrical cable line across NH-52 From

1) Solapur To Sambhaji Nagar Road crossing CH.NO. 14+100


Location - Gat No. 415/2 Shri Ramhari Khanderao Jadhav, Kasegaon, Tal S. Solapur

Dist. - Solapur

(राजकुमार ह. कलशेडी)
उपकार्यकारी अभियंता
म. रा. वि. वि. कं. मर्या.
ग्रामीण-२, उपविभाग, सोलापूर

Crossing 01 No. (At Utility Passing of NHAI) Total Length =60 MTR in the State of Maharashtra that.

We will relocate underground cable at our own cost notwithstanding the permission granted within such time, as will be stipulated by NHAI for further expansion or any other development.


(राजकुमार ह. कलशेडी)
उपकार्यकारी अभियंता
म. रा. वि. वि. कं. मर्या.
ग्रामीण-२, उपविभाग, सोलापूर



महाराष्ट्र MAHARASHTRA

2023

95AA 514214

सोलापूर : क्र. - ९९१८ दिनांक. 15 JUL 2024.

श्री. ह.म. ह.म. ह.म. ह.म. ह.म.

यांनी रु. चा जनरल स्टॅम्प मागितलेवरून

हा. रुपये चा स्टॅम्प व भरतीस

रुपये. 100 चा स्टॅम्प दिला.

3 या कारणा करिता दिला

कोषागार कार्यालय सोलापूर

10 JUL 2024

मद्रांक प्रमुख लिपिक/उपलेखापाल

श्री. विष्णू वि. कारमपुरी
मुद्रांक परवाना नं. ६९/१९९०
मुद्रांक विवेक्ता, शहर सोलापूर

शुभित्त मिश्र
Swat

UNDERTAKING

I, Dy Executive Engineer Maharashtra State Electricity Distribution Company Limited. company registered under the companies Act, 1956 and having its registered office at Mumbai. Hereby do undertake in reference to our Application for laying 11kv underground Electrical cable line across NH- 52 From


1) Solapur To Sambhaji Nagar Road crossing CH.NO. 14+100


Location - Gat No. 415/2 Shri Ramhari Khanderao Jadhav, Kasegaon, Tal S.Solapur Dist. Solapur

(राजकुमार ह. कलशेटी)
उपकार्यकारी अभियंता
म. रा. वि. वि. कं. मर्या.
ग्रामीण-२, उपविभाग, सोलापूर

Crossing 01 No. (At Utility Passing of NHAI) Total Length =60 MTR in the State of Maharashtra that.

1. Maharashtra State Electricity Distribution Company Limited. Shall be solely Responsible/liable for full compensation/indemnification of concerned agency/aggrieved owners for any direct or indirect or consequential damages caused to them / claim or replacements sought for at our cost and risk.
2. Electrical line would be laid keeping in mind future expansion 2/4/6 laning of the N.H. however, we also agree that we shall shift the Electric line within 30 days (or as specified by the respective agency / owner) from the date of issue of Notice by the concerned owner to shift / relocate the Electrical line in case it is required for the purpose of improvement / widening of the road/route/highway or construction of flyover / bridge and restore the road/land to its original condition at our own cost and risk.
3. We will not violate the instruction of NHAI (National Highway Authority of India), New Delhi.
4. Electrical line will be laid under Road by HDD Method.
5. The agency will notify the concerned authority at least 15 days in advance before HDD Method.
6. Adequate arrangement for cautioning the traffic by way of caution board during daytime and danger light at night will be provided by the agency.
7. During the extent of work trenches should be strictly regulated so that the Electrical line is laid and trenches filled up before the close of work. The filling should be completed to the satisfaction of Engineer-in-charge.
8. The agency shall indemnify the road all the damage, if due to the Excavation of trenches for the laying of the underground electric cable.


(राजेंद्र ह. कलशेटी)
उपकार्यकारी अभियंता
म. रा. वि. वि. कं. मर्या.
ग्रामीण-२, उपविभाग, सोलापूर

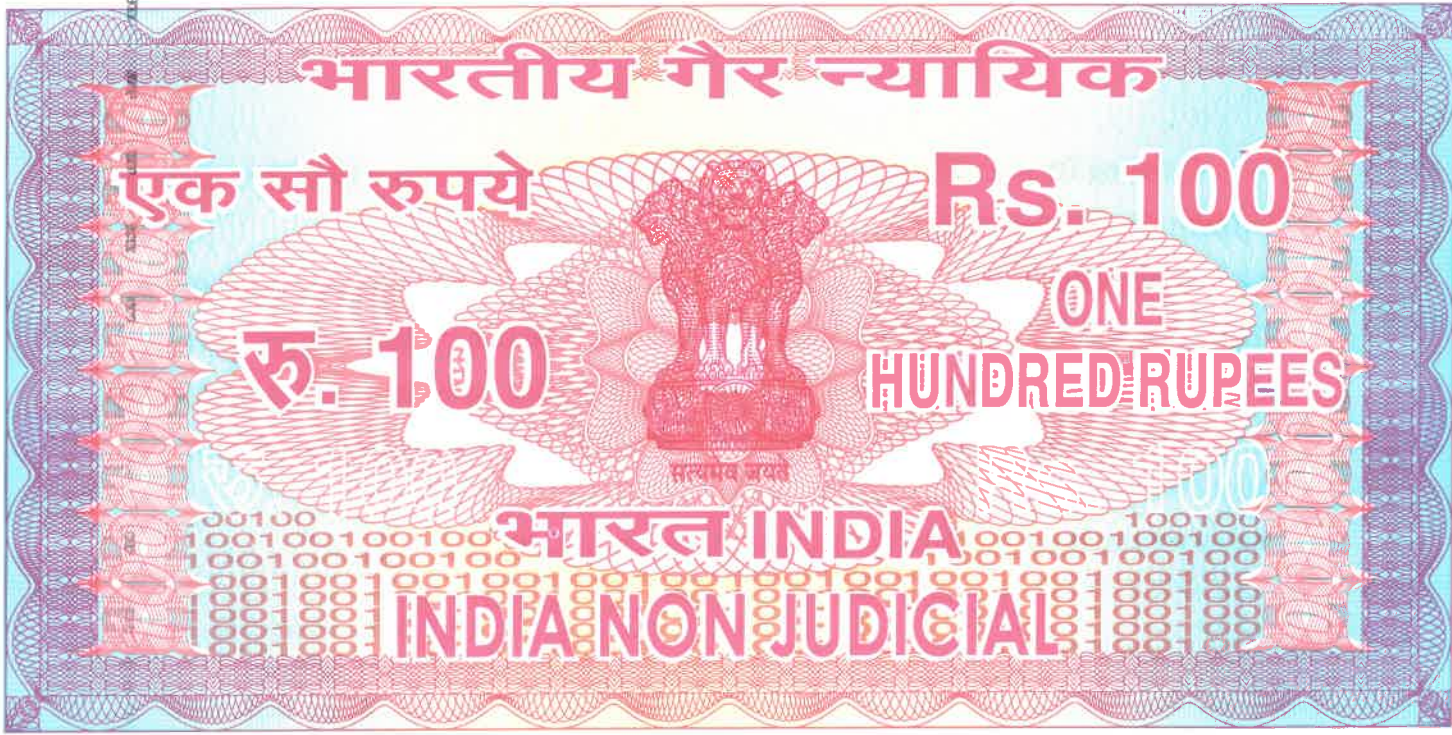

महाराष्ट्र MAHARASHTRA

2023

95AA 514213

साल्मपूर: क्र. - ३७१५ दिनांक. १५ JUL 2024

श्री. एम. एस. डी. डी. एस. एस. एस.

यांनी रु. या जनरल स्टॅम्प मागितलेवरून

हा. रुपये चा स्टॅम्प व भरतीस

रुपये. 100

रुपये. 1 चा स्टॅम्प दिला.

या कारणा करिता दिला

कोषागार कार्यालय सोलापूर

10 JUL 2024

पदांक प्रमुख लिपिक/उपनिष्ठा

श्री. विष्णू वि. कारमपुरी
मुद्रांक परवाना नं. ६९/१९९०
मुद्रांक विवेक. शहर सोलापूर

UNDERTAKING

I, Dy Executive Engineer Maharashtra State Electricity Distribution Company Limited. company registered under the companies Act, 1956 and having its registered office at Mumbai. Hereby do undertake in reference to our Application for laying 11kv underground Electrical cable line across NH- 52 From

1) Solapur To Sambhaji Nagar Road crossing CH.NO. 14+100

Location - Gat No. 415/2 Shri Ramhari Khanderao Jadhav, Kasegaon, Tal S.Solapur Dist. Solapur


(सज्जुमार ह. कलशेटी)
उपकार्यकारी अभियंता
म. रा. वि. वि. कं. मर्या.
ग्रामीण-२, उपविभाग, सोलापूर

Crossing 01 No. (At Utility Passing of NHAI) Total Length =60 MTR in the State of Maharashtra that.

We will not disturb the Traffic movement and assure the safety during Under Ground cable line will be managed by Maharashtra State Electricity Distribution Company Limited. In co-ordination with traffic police. Adequate arrangement for cautioning the traffic by way of caution boards during day time and danger light at night will be provided by

Maharashtra State Electricity Distribution Company Limited.

(राजकुमार ह. कलशेटी)
उपकार्यकारी अभियंता
म. रा. वि. वि. कं. मर्या.
ग्रामीण-२, उपविभाग, सोलापूर

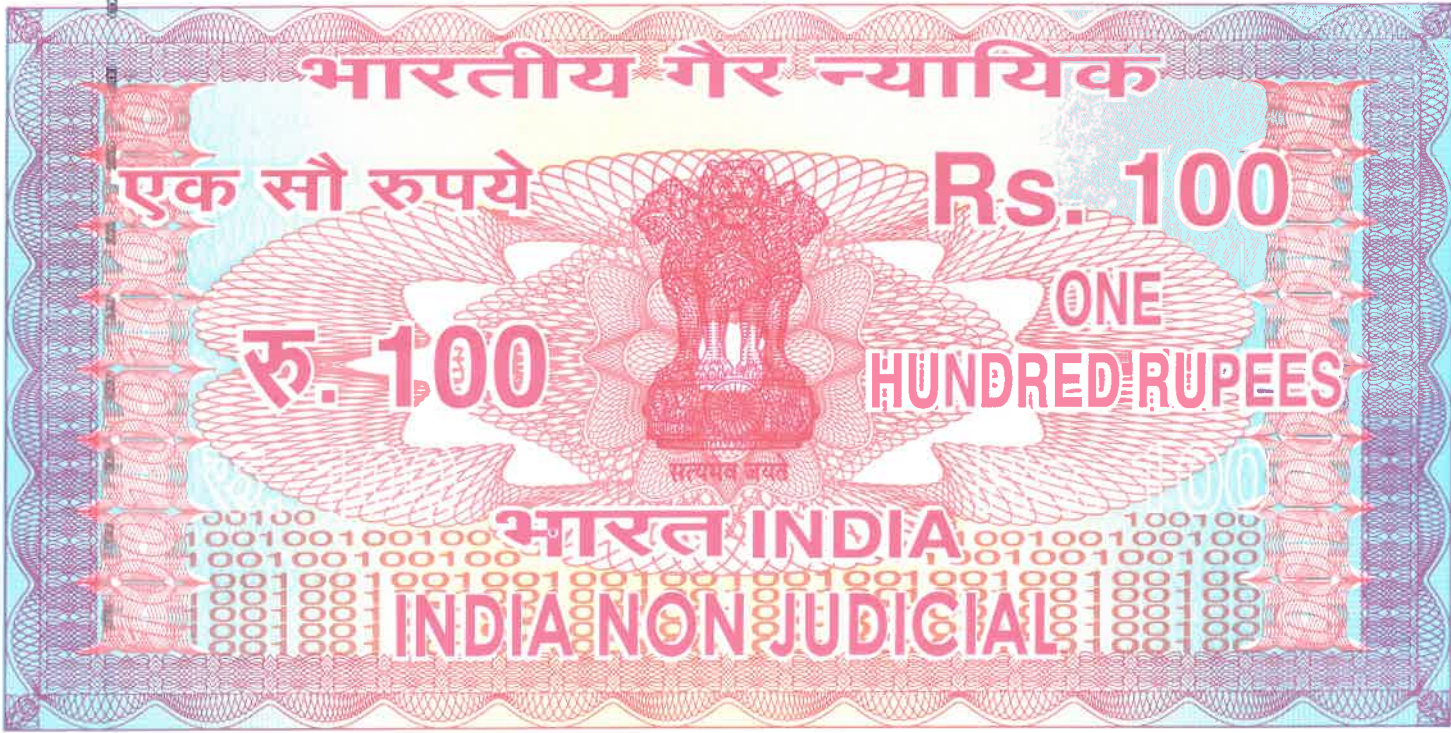

महाराष्ट्र MAHARASHTRA

2023

95AA 514212

सालापूर : क. - १९७४ दिनांक. १५ JUL 2024

श्री. राम, राम, राम, राम, राम

यांनी रु. चा जनरल स्टॅम्प मागितलेवरून

हा. रुपये चा स्टॅम्प व भरतीस

रुपये. 100

चा स्टॅम्प दिला.

या कारणा करिता दिला

कोषागार कार्यालय सोलापूर

10 JUL 2024

प्रमाणित प्रमुख लिपिक / उपनिर्देशक

श्री. विष्णू वि. कारमपुरी
मुद्रांक परवाना नं. ६९/१९९०
मुद्रांक विक्रेता. शहर सोलापूर

UNDERTAKING

I, Dy Executive Engineer Maharashtra State Electricity Distribution Company Limited. company registered under the companies Act, 1956 and having its registered office at Mumbai. hereby do undertake in reference to our Application for laying 11kv underground Electrical cable line across NH- 52 From

(1) Solapur To Sambhaji Nagar Road crossing CH.NO. 14+100


Location - Gat No. 415/2 Shri Ramhari Khanderao Jadhav, Kasegaon, Tal S.Solapur
Dist. Solapur

(राजकुमार ह. कलशेड्डी)
उपकार्यकारी अभियंता
म. रा. वि. वि. कं. मर्या.
ग्रामीण-२, उपविभाग, सोलापूर

Crossing 01 No. (At Utility Passing of NHAI) Total Length =60 MTR in the State of Maharashtra that.

It is undertaking that, if any claim is raised by concessionaire of the project Hiway then the same will be paid by Maharashtra State Electricity Distribution Company Limited.

(राजकुमार ह. कलशेड्डी)
उपकार्यकारी अभियंता
म. रा. वि. वि. कं. मर्या.
ग्रामीण-२, उपविभाग, सोलापूर

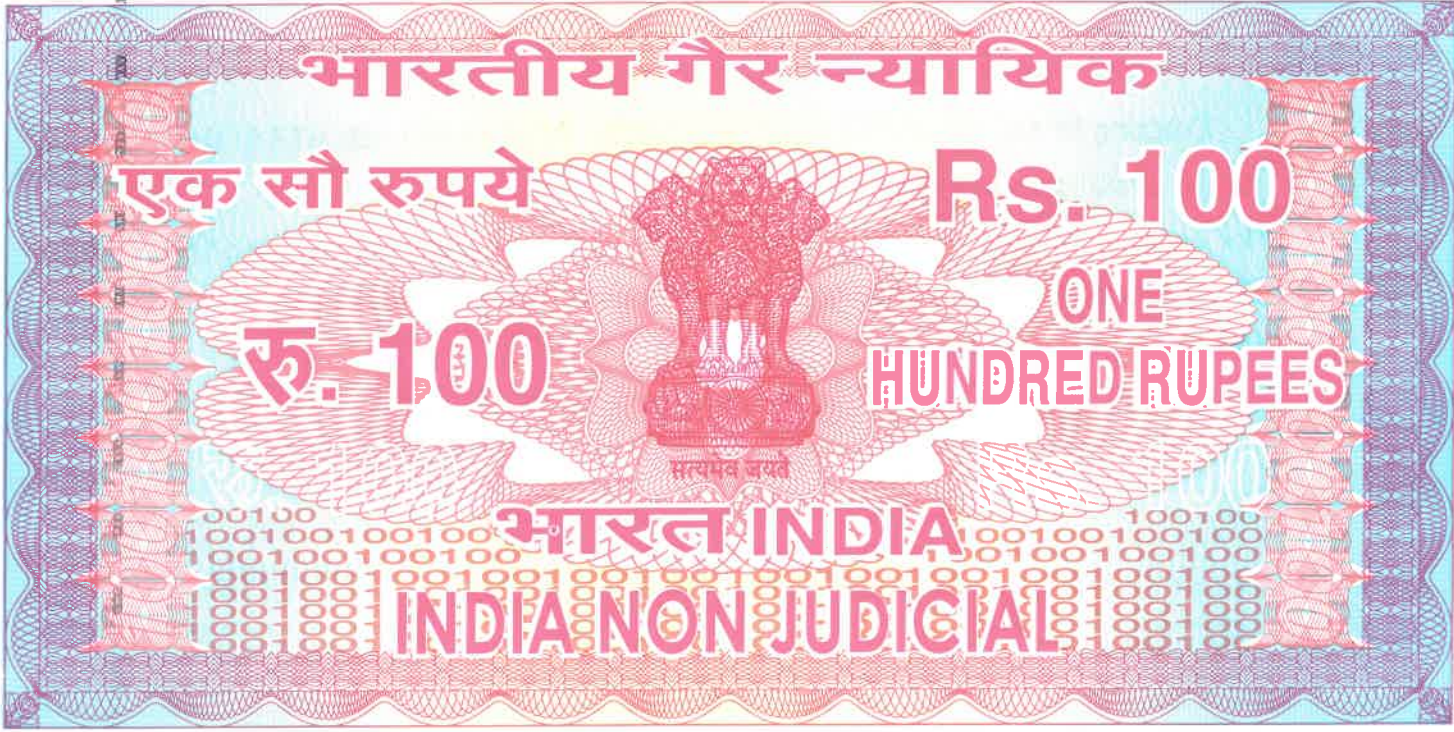

महाराष्ट्र MAHARASHTRA
सालापूर : क्र. - ७७७३ दिनांक. १५ JUL 2024
श्री. राम. राम. इ. डि. वरी. हा. हा.
यांनी रु. चा जनरल स्टॅम्प मागितलेवरून
हा. रुपये चा स्टॅम्प व भरतीस
रुपये. 100 चा स्टॅम्प दिला.
या कारणा करिता दिला

95AA 514211

कोषागार कार्यालय सोलापूर
10 JUL 2024
मुद्रांक प्रमुख लिपिक/उपलेखापाल

श्री. विष्णू वि. कारमपुरी
मुद्रांक परवाना नं. ६९/१९९०
मुद्रांक विक्रेता. शहर सोलापूर

UNDERTAKING

I, Dy Executive Engineer Maharashtra State Electricity Distribution Company Limited. company registered under the companies Act, 1956 and having its registered office at Mumbai. hereby do undertake in reference to our Application for laying 11kv underground Electrical cable line across NH- 52 From

- 1) Solapur To Sambhaji Nagar Road crossing CH.NO. 14+100
Location - Gat No. 415/2 Shri Ramhari Khanderao Jadhav, Kasegaon, Tal S.Solapur
Dist. Solapur

(राजकुमार ह. कलशेटी)
उपकार्यकारी अभियंता
म. रा. वि. वि. कं. मर्या.
ग्रामीण-२, उपविभाग, सोलापूर

Crossing 01 No. (At Utility Passing of NHAI) Total Length =60 MTR in the State of Maharashtra that.


Prior approval of NHAI shall be obtained before undertaking any work of installation, shifting or repairs, or alteration to the underground electric cable located in the ROW of NHAI.


(राजकुमार ह. कलशेड्डी)

उपकार्यकारी अभियंता

म. रा. वि. वि. कं. मर्या.

ग्रामीण-२, उपविभाग, सोलापूर

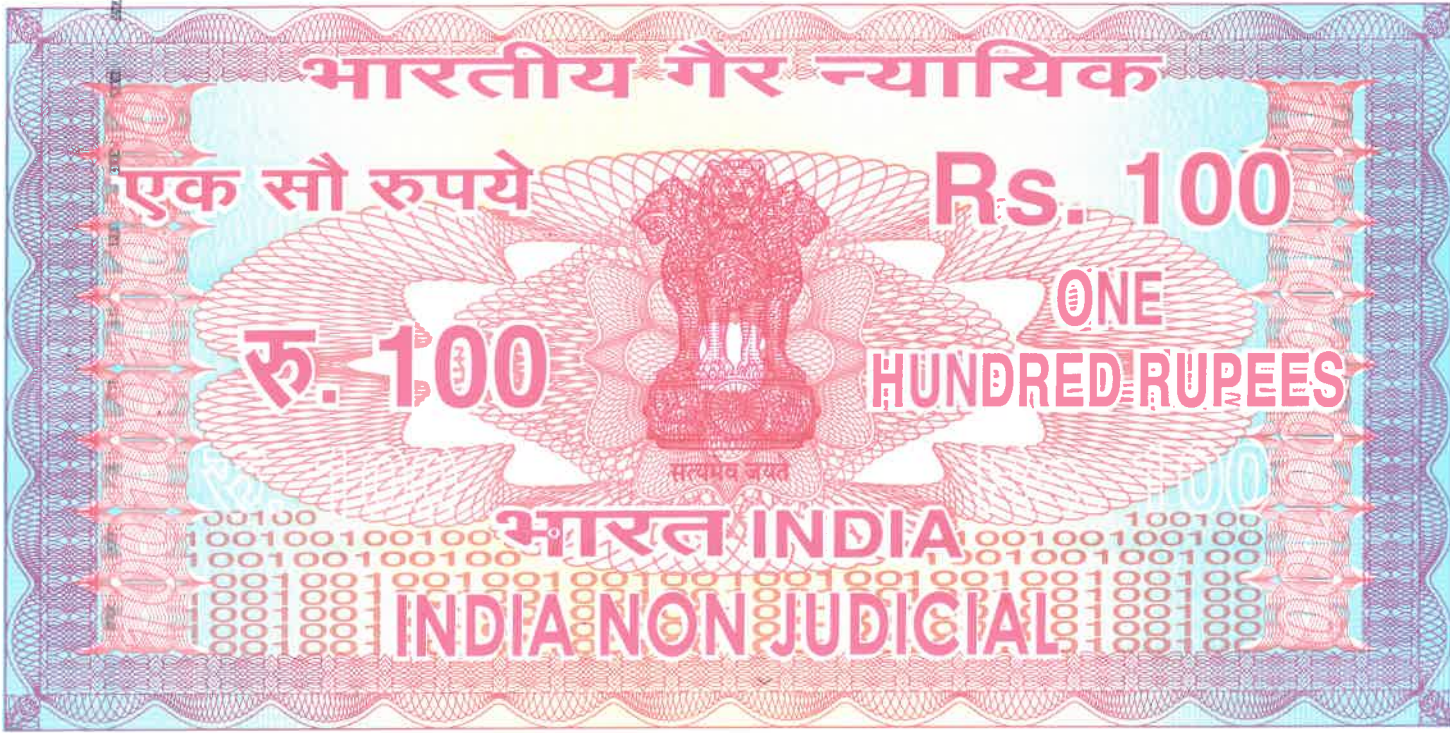

महाराष्ट्र MAHARASHTRA

2023

95AA 514210

सालापूर उ. क. - 9972 दिनांक. 15 JUL 2024

श्री. राम हारि, 13 वरी, हा. यांनी रु. चा जनरल स्टॅम्प मागितलेवरून

हा. रुपये चा स्टॅम्प व भरतीस

रुपये. 100 चा स्टॅम्प दिला.

या कारणा करिता दिला

कोषागार कार्यालय सोलापूर

10 JUL 2024

पदांक प्रमुख लिपिक / उपलेखापाल

श्री. विष्णू वि. कारमपुरी सुनिल मावळे
मुद्रांक परवाना नं. 69/9990
मुद्रांक विक्रेता, शहर सोलापूर

UNDERTAKING


I, Dy Executive Engineer Maharashtra State Electricity Distribution Company Limited, company registered under the companies Act, 1956 and having its registered office at Mumbai. hereby do undertake in reference to our Application for laying 11kv underground Electrical cable line across NH- 52 From


- 1) Solapur To Sambhaji Nagar Road crossing CH.NO. 14+100
Location - Gat No. 415/2 Shri Ramhari Khanderao Jadhav, Kasegaon, Tal S.Solapur
Dist. Solapur

(राजकुमार ह. कलशेडी)
उपकार्यकारी अभियंता
म. रा. वि. वि. कं. मर्या.
ग्रामीण-२, उपविभाग, सोलापूर

Crossing 1 No. (At Utility Passing of NHAI) Total Length =60 MTR in the State of Maharashtra that.

That Expenditure, if any incurred by NHAI for repairing any damage caused to the National Highway by the laying, maintenance or shifting of the Electric line will be borne by Maharashtra State Electricity Distribution Company Limited.

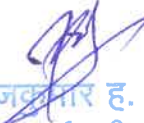
(राजवन्तर ह. कलशेटी)
उपकार्यकारी अभियंता
म. रा. वि. वि. कं. मर्या.
ग्रामीण-२, उपविभाग, सोलापूर

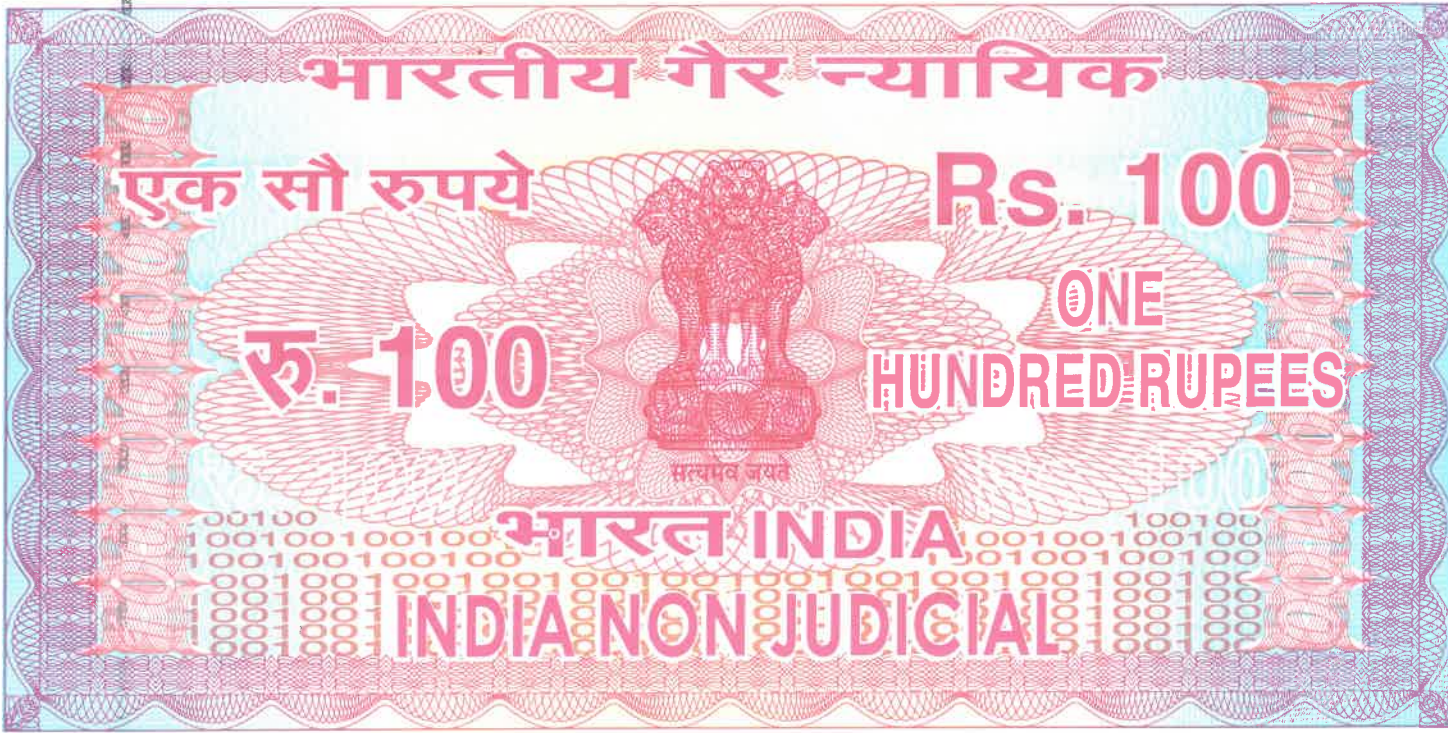

महाराष्ट्र MAHARASHTRA

2023

95AA 514209

सोलापूर : क. - ७७११ दिनांक ५ JUL 2024

श्री. एम. एम. डी. डी. सी. एल

यांनी रु. चा जनरल स्टॅम्प मागितलेवरून

हा. रुपये चा स्टॅम्प व भरतीस

रुपये 100 चा स्टॅम्प दिला.

या कारणा कसिता दिला

कोबागार कार्यालय सोलापूर

10 JUL 2024

पदांक प्रमुख लिपिक/उपस्थानता

श्री. विष्णू वि. कारमपुरी
मुद्रांक परवाना नं. ६९/१९९०
मुद्रांक विक्रेता, शहर सोलापूर

मुद्रांक विक्रेता

UNDERTAKING

I, Dy Executive Engineer Maharashtra State Electricity Distribution Company Limited. company registered under the companies Act, 1956 and having its registered office at Mumbai. hereby do undertake in reference to our Application for laying 11kv underground Electrical cable line across NH- 52 From


1) Solapur To Sambhaji Nagar Road crossing CH.NO. 14+100


Location - Gat No. 415/2 Shri Ramhari Khanderao Jadhav, Kasegaon, Tal S.Solapur
Dist. Solapur

(राजकुमार ह. कलशेटी)
उपकार्यकारी अभियंता
म. रा. वि. वि. कं. मर्या.
ग्रामीण-२, उपविभाग, सोलापूर

Crossing 01 No. (At Utility Passing of NHAI) Total Length =60 MTR in the State of Maharashtra that.

That If NHAI considers it necessary in future to move the Electric line for any work of improvement or repairs to the road, it will be carried out as desired by NHAI at the cost of Maharashtra State Electricity Distribution Company Limited. Within stipulated reasonable time (Not exceeding 60 days) of the intimation given.


(राजकुमार ह. कलशेटी)
उपकार्यकारी अभियंता
म. रा. वि. वि. कं. मर्या.
ग्रामीण-२, उपविभाग, सोलापूर

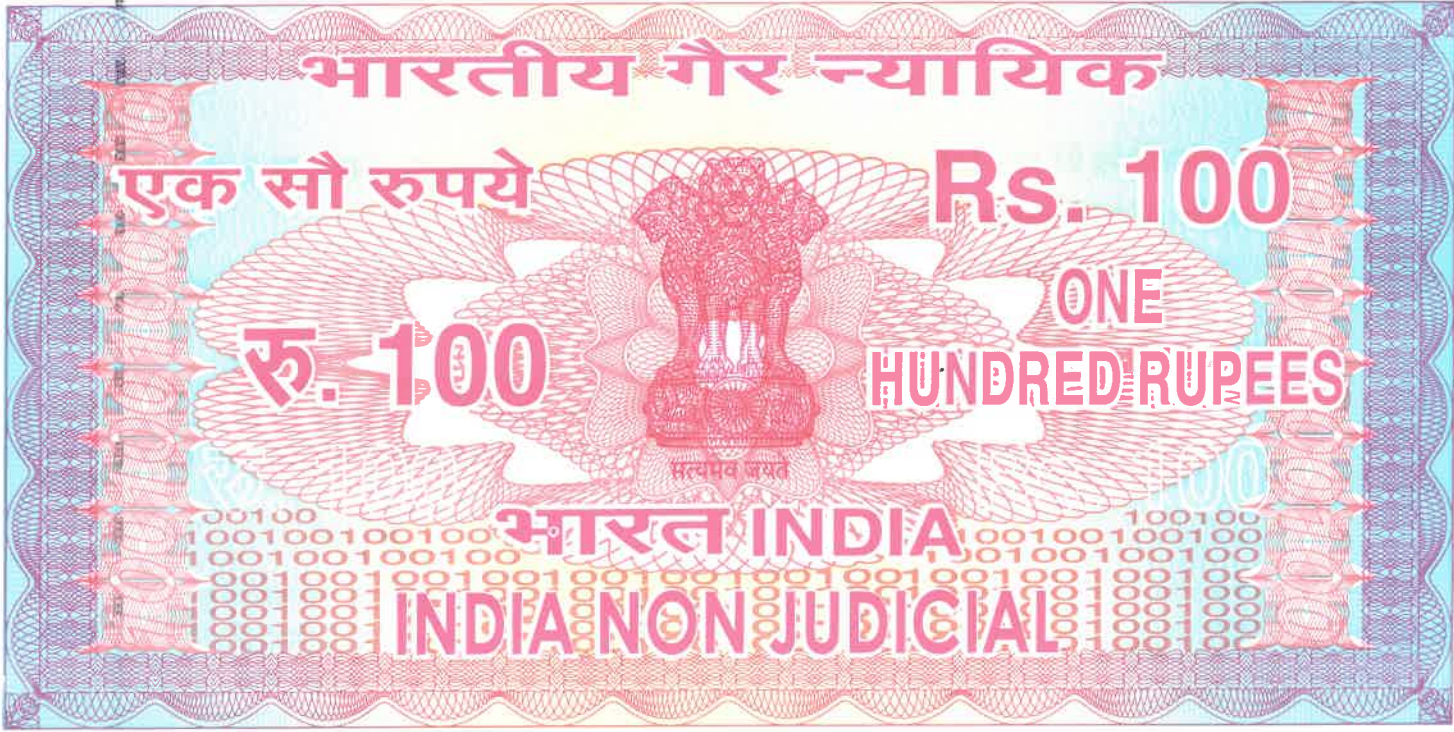

महाराष्ट्र MAHARASHTRA

2023

95AA 514208

सालापूर ३ क. - १११० दिनांक. 15 JUL 2024

श्री. एम. एस. डी. डी. एस. एस.

यांनी रु. चा जनरल स्टॅम्प मागितलेवरून

हा. रुपये चा स्टॅम्प व भरतीस

रुपये. 100 चा स्टॅम्प दिला.

रुपये. 3 या कारणा करिता दिला

कोषागार कार्यालय सोलापूर

10 JUL 2024

पदांक प्रमुख लिपिक/उपनिष्ठा

श्री. विष्णू वि. कारमापुरी
मुद्रांक परवाना सं. ६९/१९९०
मुद्रांक विक्रेता, शहर सोलापूर

सुनिश्चि
Sund m. के

UNDERTAKING


I, Dy Executive Engineer Maharashtra State Electricity Distribution Company Limited. company registered under the companies Act, 1956 and having its registered office at Mumbai. hereby do undertake in reference to our Application for laying 11kv underground Electrical cable line across NH- 52 From

- 1) Solapur To Sambhaji Nagar Road crossing CH.NO. 14+100
Location - Gat No. 415/2 Shri Ramhari Khanderao Jadhav, Kasegaon, Tal S.Solapur
Dist. Solapur

(राजकुमार ह. कलशेड्डी)
उपकार्यकारी अभियंता
म. रा. वि. वि. कं. मर्या.
ग्रामीण-२, उपविभाग, सोलापूर

Crossing 01 No. (At Utility Passing of NHAI) Total Length =60 MTR in the State of Maharashtra that.

1. Under Ground Electric line will not have any deleterious effects on any of bridge components & roadway safety for traffic.
2. For 6 - lanning, "We do undertake that we will relocate service road / approach road/ utilities at our own cost notwithstanding the permission granted within such time as well as stipulated by NHAI", for future 6-lanning or any other development.

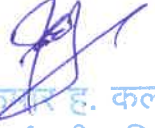
(राजकुमार ह. कलशेटी)
उपकार्यकारी अभियंता
म. रा. वि. वि. कं. मर्या.
ग्रामीण-२, उपविभाग, सोलापूर

TOP OF THE ROAD

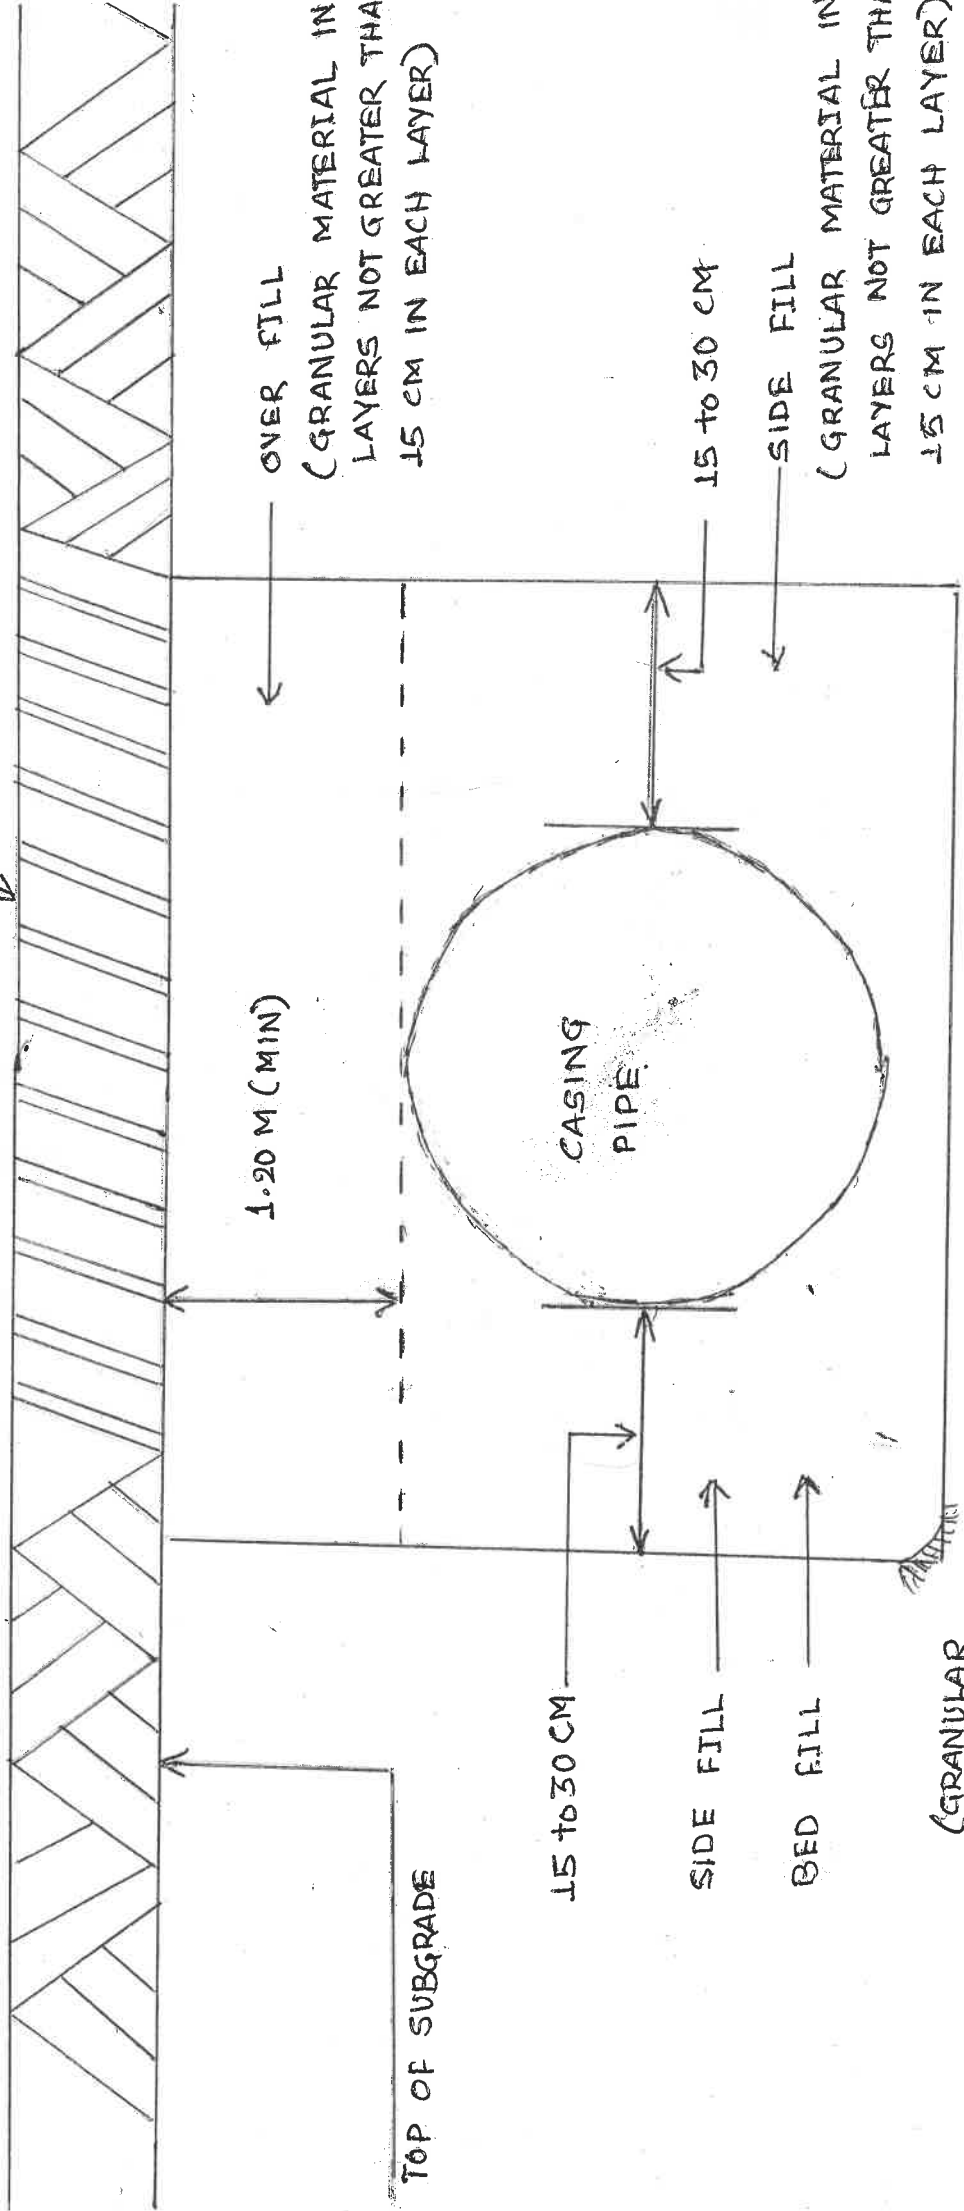


FIGURE-1 INSTALLATION OF CASING PIPE FOR CROSSING THE ROAD

* Figure Not to Scale.



उपकारिता अभियंता
म. स. वि. क. मर्या.
ग्रामीण-२, उपविभाग, सोलापूर

SAMBHAJI NAGAR

 SOLAPUR

STUD

DP STRUCTURE
10 MTR LONG

KV 3C 300SQRMM XLPE CABLE CROSSING
THROUGH HORIZONTAL BEARING

DP STRUCTURE
10 MTR LONG

DEVELOPER : THE DY EXECUTIVE ENGINEER SUB DIVISION RI

PROJECT : 13/11 KV 2X10 MVA AT ULE, TAL. S. SOLAPUR

CUSTOMER: MAHAVITARAN

**PROJECT: CABLE LAYING ARRANGMENT THROUGH NHAI HIGHWAY
ALONG WITH HIGHWAY**

(राजकुमार ह. कलशेड़ी)

उपकार्यकारी अभियंता

मं. रू. वि. क. म्या.

ग्रामीण-२, उपविभाग, सोलापूर.



MAHAVITARAN
OFFICE OF THE DISTRICT EXECUTIVE ENGINEER
MAHARASHTRA STATE ELECTRICITY DISTRIBUTION COMPANY LIMITED
Phones :- (0217) 2728070 ; Fax :- 2322305

Ref. No. DYEE / SHP / R-II / 1.3% DDF

To,
The Section Officer
Flagloor Section M.S.E.D.C.L.
Sub Division South Solapur

1.3% DDF Commercial Connection

Date :-

16 JUL 2019

Sub -Sanction of the Estimate for 01no of 01 Commercial Connection in r/o. Shri. Ramhari Khanderao Jadhav at Village Kasegaon Tal. South Solapur.

Ref : 1) FD(Dist-II) T-Conn Sanction/26331 Dt-18/09/2019
2) CE(Dist)/D-II/Technical/07949 Date-19.03.2019
3) CE(Dist)/D-II/Circular/22197 Date -20.05.2008
4) CE(Dist)/R-1/Cir/9529 Date-25.04.2018
5) ED (Dist-II) HT-Conn/Metering/ II 15540 Date :29.06.2017(Comm Circular 291)

Please find enclosed h/w the sanctioned estimate for 1 nos. of Commercial Connection Supply to -

R/o. Shri. Ramhari Khanderao Jadhav

A/p .Kasegaon Tal. South Solapur

proposed under DDF. Technical Sanction given Here by.

1	Name of Applicant	R/o. Shri. Ramhari Khanderao Jadhav		
2	Address	Gat no. 415/2 at Kasegaon Tal. South Solapur.		
3	Estimate Sanction No	DYEE / SHP -R-II/ 1.3% DDF of / 11/24-25.		
4	Proposed Load	15KW		
5	Type of Load	Commercial		
6	Scope of Work	L.T. Line - : 0.00 KM H.T. Line : 0.12 KM DTC : 25 KVA		
7	Estimate Amount:-	Rs.	384082/-	
8	1.3% Supervision Charges	Rs.	4994/-	
12	Budget Provision	1.3% DDF Supervision		

The above Sanctioned Estimate is subject to the fulfillment of the following Conditions:-

- 1 The validity of this sanction letter is for a period of Six months from the date of issue.
- 2 All the works will be executed From Licensed Electrical Contractor only. As per MSEDCL Specification by adopting Standard
- 3 The material purchased by Applicant should be as per the Company's specifications and approved by Concerned Executive Engineer.
- 4 Manufacturers Test Certificates of the material used should be submitted.
- 5 The Guarantee of Materials & Workmanship will be of 1 Year from the date of Commissioning. Transformer Guarantee Should be of 5 Year
- 6 The Applicant should arrange for the Permission of Charging of the New Line and Distribution Transformer from the Electrical Inspector.
- 7 The Material Required Should be purchased and inspected as per guidelines given vide Corporate Office Vide Letter No. MMC/MSD-II/ATP/No.001910 Dated
- 8 NOC From Private Land Holders Should be obtained if necessary.
- 9 Manufacturers Test Certificate of material used should be submitted.
- 10 F.Q. to be issued for service connection Charges separately.
- 11 W.C.R. Should be immediately after completion of work.
- 12 Arrears on the premises, if any should be recovered before taking up the work.
- 13 The transformer to be used for work should be of BIS level 2 type.

Dy Executive Engineer
MSEDCL, R-II S/Dn, Solapur.

Copy SWRT :-

1) The Executive Engineer MSEDCL @ Solapur

Copy to :-

- 1) The Junior Manager (F&A), MSEDCL, (O&M) for Post Audit
- 2) R/o. Shri. Ramhari Khanderao Jadhav

Estimate for Power supply 1no of Commercial connection in r/o. Shri.Ramhari khanderao Jadhav Kasangan Gat No- 415/2 tal-south solapur under 1.3% DDF				Amt
	Qty.	RT/U.Rs.		5880

Dy Executive Engineer
MSEDCL, R-II S/Dn, Solapur.