



GOVERNMENT OF KARNATAKA

PUBLIC WORKS DEPARTMENT, NATIONAL HIGHWAYS

Office of the Executive Engineer, National Highway Division, 1st floor, Lokopayogi Bhavan, Balaraja uras road, Shimoga,

Email : eenhdsmg@gmail.com

Phone No 08182 -295237

No: EE/NHD/SMG/AE1/NH-766C/NOC /2024-25

Date: 05/04/2025

To,

The Regional Officer,
Ministry of Road Transport & Highways,
No.32, 2nd Floor, KSCFL Building,
Race Course Road,
Bengaluru - 560 001

O/o. THE CE-RC
MORT&H, BENGALURU

Diary No: 112

Date: 09-04-2025

AP on file Ph
Loc

Sir,

Sub:- Proposal for obtaining permission for laying of 6" NB Steel Natural Gas Pipeline with 125 mm MOPE Pipeline along NH-169 from Km 0.00 to Km 1.40 total length of 1400m in Shivamogga City with installation of U/G sectionalizing valve at every 3 Km interval (Chamber Size 2M*2M) for 6" (152.4 mm) NB Steel pipeline and (Chamber Size 0.6M*0.6M) at interval of 1 Km for 125mm ~DPE Natural Gas Pipeline in the State of Karnataka :- **Resubmission of Proposal - Reg.**

Ref :- 1) RO, MORT&H, Bengaluru's letter No. RW/BNG/GENL/PER.CASES/SMGDVN/2020/2199 Dated 27.02.2025.

2) Assistant Executive Engineer, National Highways, Special Sub Division, Shimoga letter no. AEE/NHSSD/NH-169/Gas Pipeline/2024-25/578 Dated: 29-03-2025

With reference to the above subject, the for obtaining permission for laying of 6" NB Steel Natural Gas Pipeline with 125 mm MOPE Pipeline along NH-169 from Km 0.00 to Km 1.40 total length of 1400m in Shivamogga City with installation of U/G sectionalizing valve at every 3 Km interval (Chamber Size 2M*2M) for 6" (152.4 mm) NB Steel pipeline and (Chamber Size 0.6M*0.6M) at interval of 1 Km for 125mm ~DPE Natural Gas Pipeline in the State of Karnataka.


The above proposal is returned to resubmit along with the compliance to the observations made In the letter vide ref (1) and the proposal is resubmitted by Assistant Executive Engineer, National Highways, Special Sub Division vide letter ref (2) as below.

SL No	Observations	Compliance
1)	As per the approved TCS of the "Widening to 4 lane from KM 0.00 to 2.48 Km of NH169" the available land on RHS for laying of Utility is only 0.5 mtr and in the instant proposal same is indicated as 1.00 mtr this needs to be verified and corrected as per the Approved TCS.	Available land is 0.5 mtr and the same has been indicated in resubmitted proposal.
2)	The proposed trench width of Gas pipe line is 0.6 mtr, however the available land to lay the utility is only 0.5 mtr as per the TCS of the ongoing work as such the feasibility of laying the Gas pipe line through Open trench needs to be examined by the NH field authority.	Agency vide reference 3 in their revised proposal have modified trench width as 0.3 mtr and have stated that trench will be executed by manual means.
3)	The corrected License fee calculation and bank guarantee calculation as per the Ministry's guidelines dated 24.04.2023 along with area rate list issued by the competent authority duly signed by the Executive Engineer, NH Division, Shivamogga needs to be submitted.	Corrected & Submitted as per the observations.

The above proposal is Re-submitting along above compliance and requested for issuing of NOC for the above proposal.

Enl: Proposal as above

Yours faithfully,

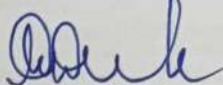

Executive Engineer,
National Highways Division
Shimoga



Government of India

Ministry of Road Transport & Highways

Office of the Chief Engineer Regional Officer (Civil)

No. 32, 2nd Floor, KSCFL Building, Race Course Road, BENGALURU-560 001

Email: robengaluru@gmail.com; Telephone: 080-22267457, 080-22265765

No.RW/BNG/ GENL/PER CASES/SMG DVN/2020

Dated: 28.05.2025

Notice inviting Public Comments on the Proposal seeking permission for laying of 6" NB Steel Natural Gas Pipeline with 125 mm MDPE Pipeline along NH-169 from Km 0.00 to Km 1.40 total length of 1400m and 2 Numbers of crossing at Km 209.220 and Km 210.641 of NH-69 through HDD method in Shivamogga City in the State of Karnataka by M/s. AGP City Gas Private Limited - Reg.

Reference: Executive Engineer, NH Division, Shimoga letter No. EE/NHD/SMG/AE1/NH-766C/NOC/2024-25/04 dated 05.04.2025.

The Executive Engineer, NH Division, Shimoga vide letter cited under reference above, has submitted proposal seeking permission for laying of 6" NB Steel Natural Gas Pipeline with 125 mm MDPE Pipeline along NH-169 from Km 0.00 to Km 1.40 total length of 1400m and 2 Numbers of crossing at Km 209.220 and Km 210.641 of NH-69 through HDD method in Shivamogga City in the State of Karnataka by M/s. AGP City Gas Private Limited.

2. The proposal has been examined as per Ministry's Guidelines vide letter no.RW/NH-33044/29/2015/S&R(R) dated 22.11.2016 and dated 17.04.2023 is generally found in order.

3. In view of above, as per Ministry's said guidelines Para 4, public comments are invited on the above proposal making claims and raising objections (on grounds of public inconvenience, safety and general public interest) if any within 30 days on public portal i.e., website of Ministry of Road Transport and Highways (morth.nic.in) in Form-A (copy enclosed) for "Accommodation of Public and Industrial Utility Services along and across National Highways".


Comment Inviting Authority

The Regional Officer-Civil

Ministry of Road Transport & Highways

No.32, 2nd Floor, Race Course Road, Bangalore-560 001

Email: robengaluru@gmail.com; Telephone: 080-22217457, 080-22105765

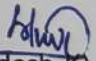

(Sandesh.K.)

Asst. Engineer(C)

for Chief Engineer, RO-MoRTH

Encl:As above

- Copy to: (i) ☒ The Senior Technical Director, NIC, Transport Bhawan, New Delhi- 110001 for uploading on Ministry's website.
(ii) The Executive Engineer, National Highway Division Shimoga, for information.

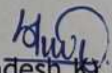
(Sandesh.K.)

Asst.Engineer(c)

for Chief Engineer, RO-MoRTH

FORM A

Form for seeking claims and objections (on grounds of public inconvenience, safety and general public interest) on the application for Accommodation of Public and Industrial Utility Services along and across National Highways.


Subject: Proposal seeking permission for laying of 6" NB Steel Natural Gas Pipeline with 125 mm MDPE Pipeline along NH-169 from Km 0.00 to Km 1.40 total length of 1400m and 2 Numbers of crossing at Km 209.220 and Km 210.641 of NH-69 through HDD method in Shivamogga City in the State of Karnataka by M/s. AGP City Gas Private Limited - Reg.

The claims and objections (on grounds of public inconvenience, safety and general public interest) by the general public needs to be given within 30 days of uploading the online application for comments.

Sl. No	Item	Details
1	Name of the person who is desiring to give claims and objections (on grounds of public inconvenience, safety and general public interest)	
2	Address of the person	
3	Details of the application for Accommodation of Public and Industrial Utility Services along and across National Highways against which claims and objections are being given (name of applicant and other details like site address etc.)	
	a) Application No.	
	b) Name of applicant (who applied to Accommodation of Public and Industrial Utility Services along and across National Highways)	
	c) Details of Application	
4	The claims and objections (on grounds of public inconvenience, safety and general public interest)	

Edmund

National Highway-169 Chainage from 00/000 To Chainage 1/40 Km

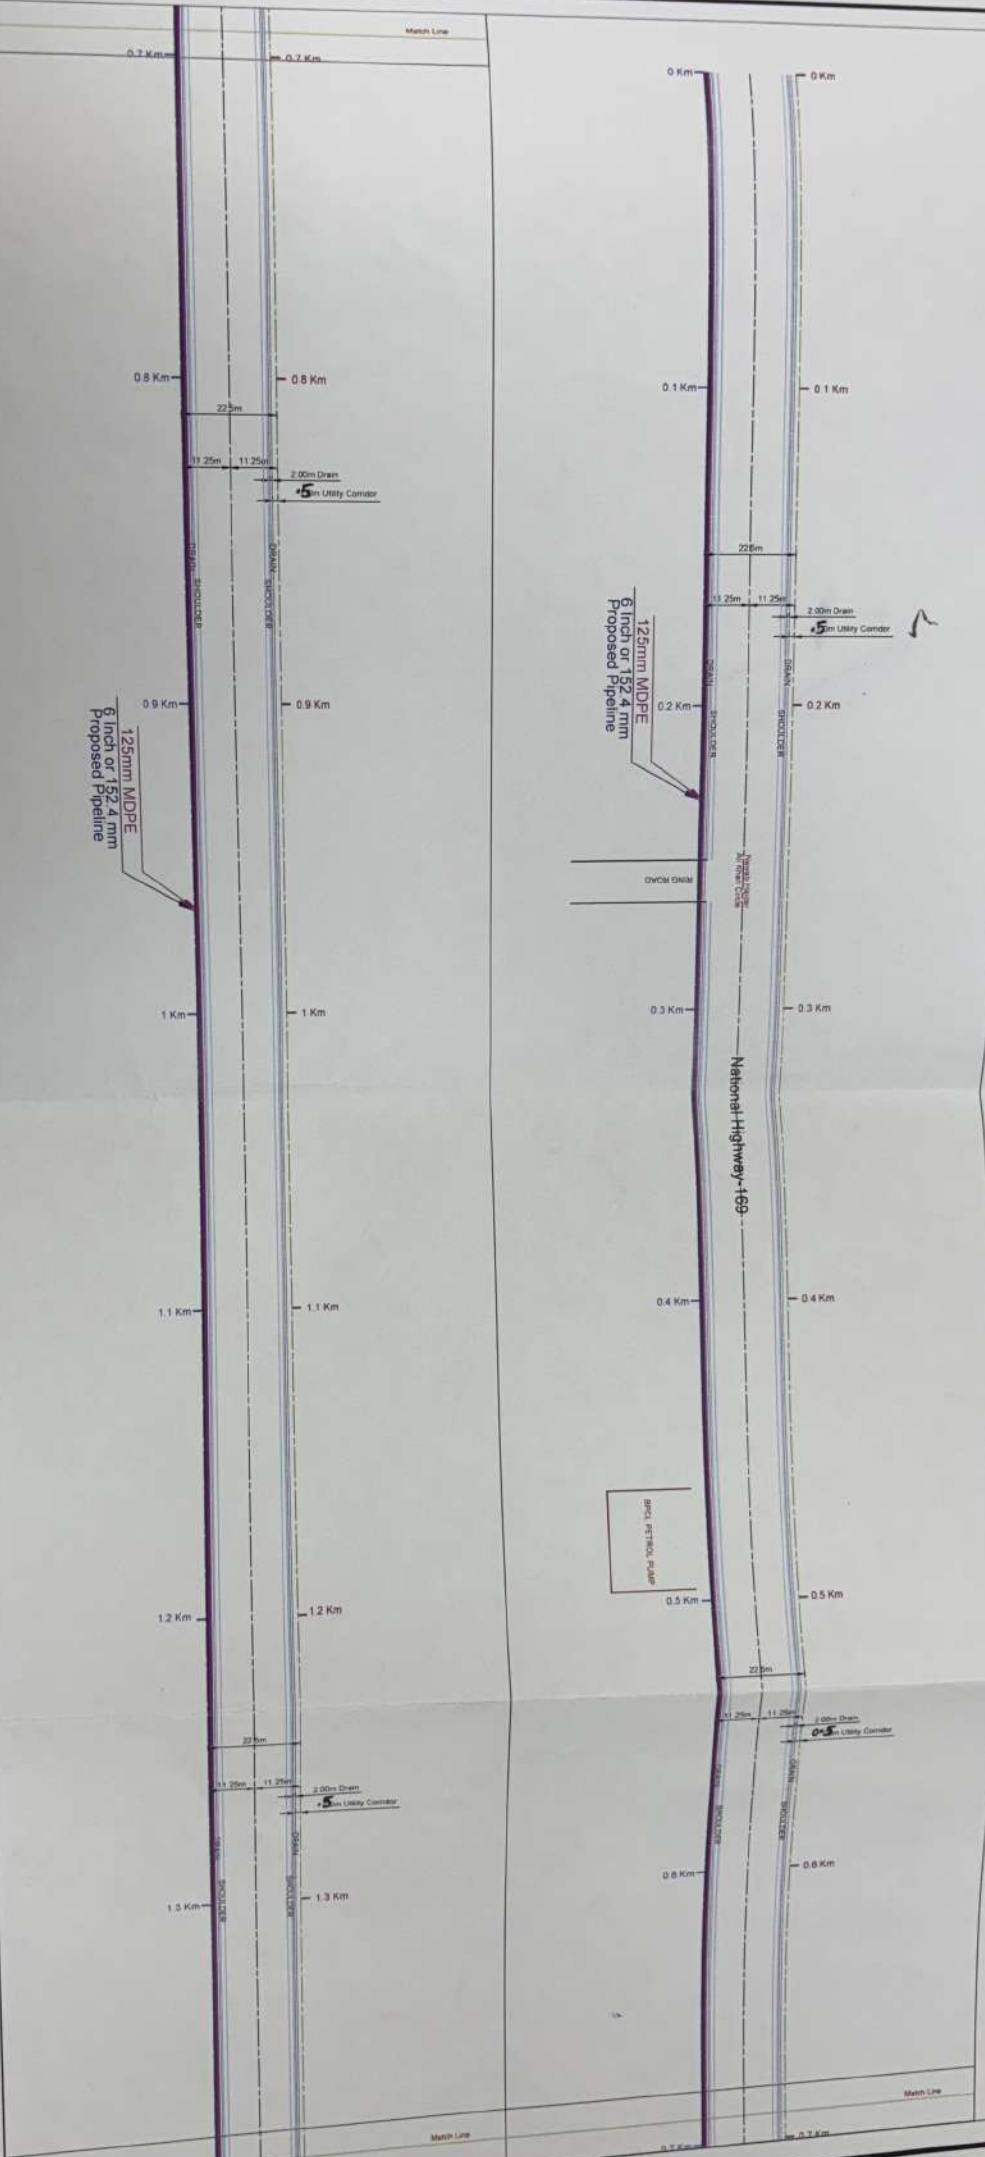

Stretch Details/Along ROW of NH				
Sr No	Stretch Details	NH Chainage(km)	Length	Remark
1	National Highway-169	Start(km) 0.00 End(km) 1.40	1.40	6 inch or 152.4 mm Steel Pipeline With 125mm MDPE parallel to RHS of Row

ASSISTANT EXECUTIVE ENGINEER
N.H. SPECIAL SUB-DIVISION
SHIVAMOGGA.

Executive Engineer
National Highway Division
Shivamogga.



LEGEND	
DESCRIPTION	SYMBOL
Proposed route	—
125mm MDPE	—
National Highway	—
Road Center Line	—
National Highway ROW	—
Canal / Main / Drain / River	—
Petrol Pump	⛽
Temple	⛪
KM Stone	Ⓚ
Valve (2.5X2) Every 3 Km	Ⓜ

AGP City Gas Private Limited
AGSP
108-109-108, 1st Floor, Old City, Shivamogga - 577201, Karnataka

PROJECT
Route Survey & Allied Works for City Gas Distribution (CGD) Project at Geographical Areas (GA) of Uttara Kannada, Haveri and Shivamogga Districts

SECTION
Along NH-169 from 208.444 Km to 207.444 Km
6" DIA PROPOSED PIPELINE
UNDER GROUND SECTION/VALVE AT BOTH SIDES OF CROSSING

Scale
1 : 1,000

Job No.
TDC/AGSP/1221

Drawing / Document No.
TDC-AGSP-21-P12-NH169-PLM-01





THEODISH CONSULTANTS



UHS

PLAN (SECTION A-A)

Scale(1:2000)

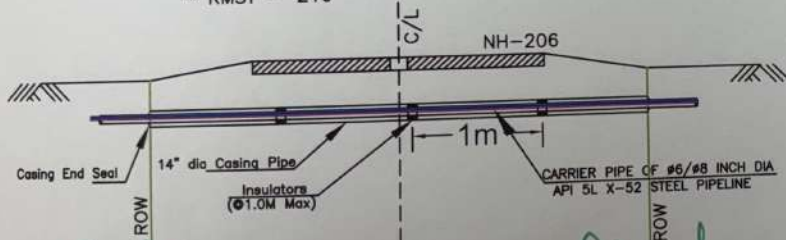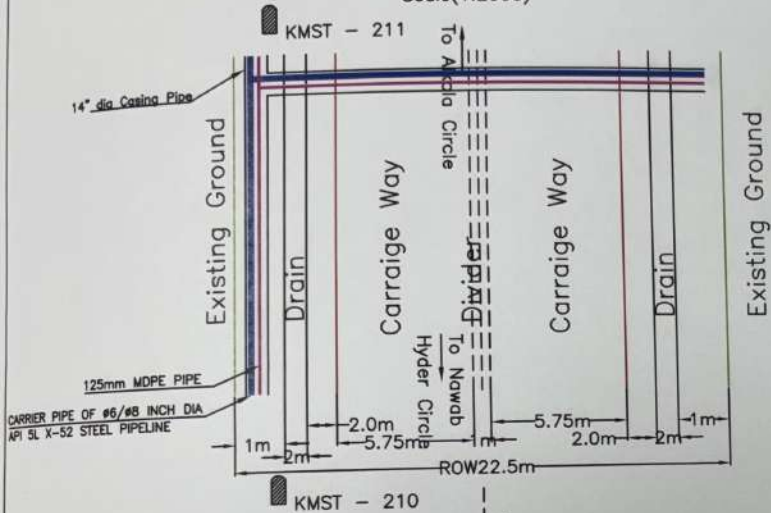


ASSISTANT EXECUTIVE ENGINEER
N.H. SPECIAL SUB-DIVISION
CHIVAMOGGA.

SECTION
Scale(1:2000)



Executive Engineer
National Highway Division
Shivamogga

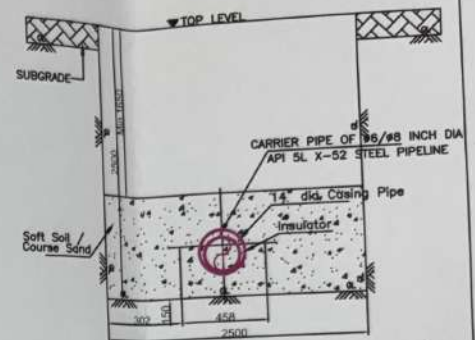Stretch Details					
Nawab Hyder Ali Circle To Alkola Circle					
Sr.No	State/Union territory	Stretch	Cross Section @ NH Chainage - 210.641Km	Width (m)	District
1	Karnataka	NH-206		22.50	Haveri




Note : All Dimensions are in mm.



CLIENT	AGP City Gas Private Limited		
	156-156-1506, 1st Floor Oastta Complex, Park Extension Road, Shivamogga - 577201, Karnataka.		
PROJECT	Route Survey & Allied Works for City Gas Distribution (CGD) Projects at Geographical Areas (GA) of Uttara Kannada, Haveri and Shivamogga Districts		
SECTION	6 OR 8 INCH DIA PROPOSED PIPELINE UNDER GROUND SECTION LIZING VALVE AT BOTH SIDES OF CROSSING		
	THE ODOESH CONSULTANTS		CODE UHS
GA Head : Gavimam Ahand		Signature : _____	
Scale	Job No	Drawing / Document No.	Sheet
1 : 2,000	TDCOAGAP12/21	TDC-AGAP-UHS-21-P12-N2605-CS-02	02-02
			Rev.
			0A

PLAN (SECTION A-A)
Scale(1:2000)

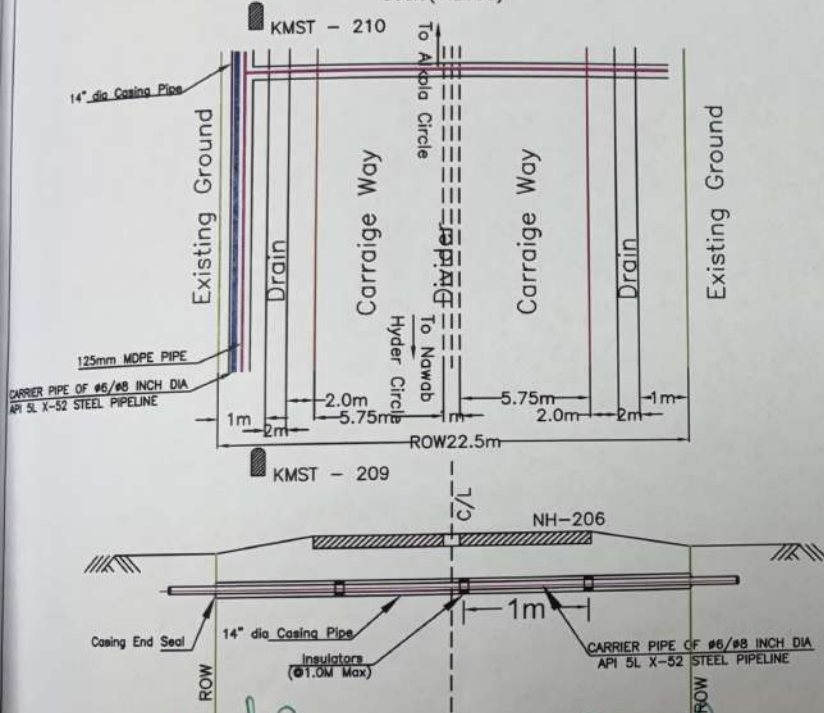


SECTION
Scale(1:2000)

ASSISTANT EXECUTIVE ENGINEER
N.H. SPECIAL SUB-DIVISION
SHIVAMOGGA.

Executive Engineer
National Highway Division
Shivamogga.



Stretch Details

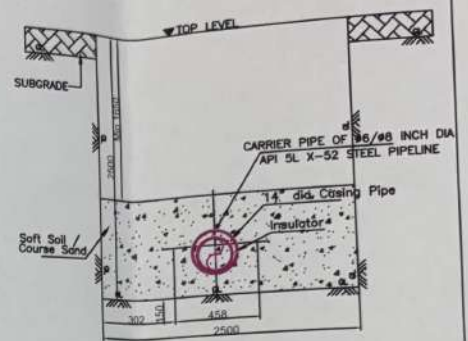SHIVA MOGGA					
Stretch Details					
Nawab Hyder Ali Circle To Alkoda Circle					
Sr.No	State/Union territory	Stretch	Cross Section @ NH Chainage - 209.220Km	Width (m)	District
1	Karnataka	NH-206		22.50	Haveri



Note : All Dimensions are in mm.



CLIENT	AGP City Gas Private Limited				
	196-196-1906, 1st Floor Data Complex, Park Extension Road, Shivamogga - 577201, Karnataka				
PROJECT	Route Survey & Allied Works for City Gas Distribution (CGD) Projects at Geographical Areas (GA) of Uttara Kannada, Haveri and Shivamogga Districts				
SECTION	6 OR 8 INCH DIA PROPOSED PIPELINE UNDER GROUND SECTIONLIZING VALVE AT BOTH SIDES OF CROSSING				
	THEODESH CONSULTANTS		CODE	UHS	
GA Head : Gautam Anand			Signature :		
Scale	Job No.	Drawing / Document No.		Sheet	Rev.
1 : 2,000	TDC/AGAP/12/21	TDC-AGAP-UHS-21-P12-NHG26-CS-01		01-02	0A