


भारत सरकार सड़क परिवहन एवं राजमार्ग मन्त्रालय		Telephone: 0771 - 2436637, Telefax: 0771- 2436637
क्षेत्रीय कार्यालय एन.एच. कैम्पस, पेंशन बाड़ा रायपुर, छत्तीसगढ़ - 492 001		Government of India Ministry of Road Transport & Highways  Office of the Regional Officer, NH Campus, Pension Bada, Raipur, Chhattisgarh - 492 001
No. RO/CG/NH-200/Pipeline/2020/47/ 94		Dated 21.05.2020

### Invitation of public comments

Sub: Proposal for NOC for the pipeline carrying drinking water Mission Amrut of NH-200 from Ch.178.04 to 182.9, Raigarh in the State of Chhattisgarh.

The EE (NH), PWD, Bilaspur letter No. 1153/तक/20-21/ बिलासपुर, दिनांक 28/04/2020 forwarded therewith a proposal in this office for accommodating/laying of drinking water pipe line utility services by the Nodal Officer, Amrut Mission, Municipal Corporation Raigarh vide letter No. 728/PWD/RMC/2019 dated 20.12.2019 i.e. the applicant on above mentioned subject.


2. As per Ministry's Circular No. RW/NH-33044/29/2015/S&R(R) dated 22.11.2016, the Highway Administration will make available the proposal seeking permission for utility services for public comments for 30 days on ground of public interest.

3. In view of the above, the comments of public are invited on captioned proposal and the same should reach to below mentioned address/Email ID till 30 days from the date of uploading beyond which no comments will be considered.

The Regional Officer,  
Regional Office, M/oRT&H  
NH Campus, Pension Bada,  
Raipur, Chhattisgarh - 492 001

Email Id: eloraipur@rediffmail.com, romorthraipur@gmail.com

4. This is issued with the approval of Highway Administration-cum-Regional Officer, MoRT&H, Raipur.

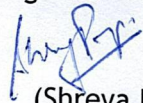  
(Shreya Pipri),  
Asstt. Executive Engineer  
For Regional Officer

Copy to:-

- Senior Technical Director, NIC, Transport Bhawan, New Delhi - 110001 for uploading on Ministry's website.
- The Chief Engineer (NH), PWD, Pension Bada, Raipur (C.G).
- The Executive Engineer (NH), PWD, NH Division, Bilaspur (C.G).
- The Nodal Officer, Amrut Mission, O/o the Nagar Palik Nigam, Inside Townhall, Near Hospital, New Road, Raigarh, Chhattisgarh.-496001




Form-A


Form for inviting public comments on the application for relaxation in the guidelines/norms for access permission to fuel stations, private properties, rest areas complexes and other such facilities along National Highways

*The comments by the general public needs to be given within 60 days of uploading the online application for comments.*

<u>Sl. No.</u>	<u>Item</u>	<u>Details</u>
1.	Name of the person who is desiring to give comments	
2.	Address of the person	
3.	Details of the application for access permission against which comments are being given (name of applicant and other details like site address etc.)	
	a) Application No.	
	b) Name of Applicant (who applied to access permission)	
	c) Details of Application	
4.	Whether the specific permission, if given, shall cause any damage to Highways? If yes, please give details.	
5.	Whether specific permission, if given, shall adversely affect safety and convenience of the traffic on the Highways? If yes, please give the details.	
6.	Whether specific permission, if given, shall adversely affect hygiene or cause nuisance and pollution on the Highways? If yes, please give the details.	

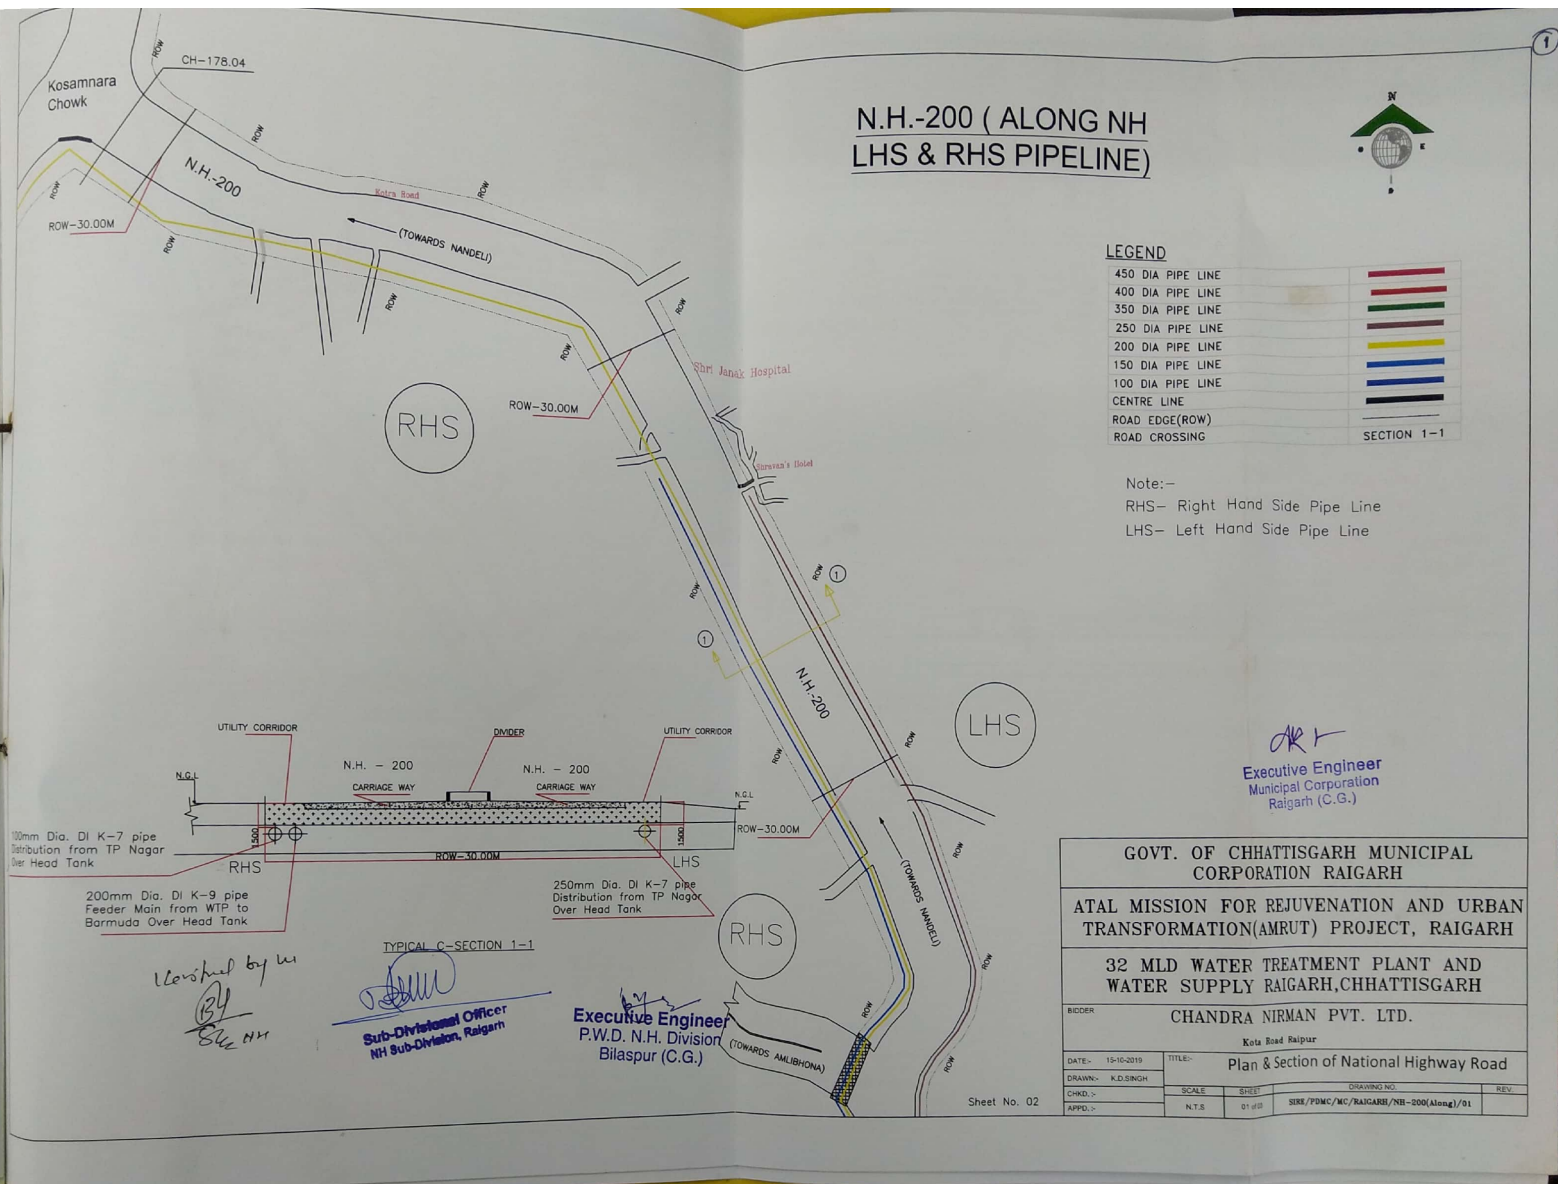



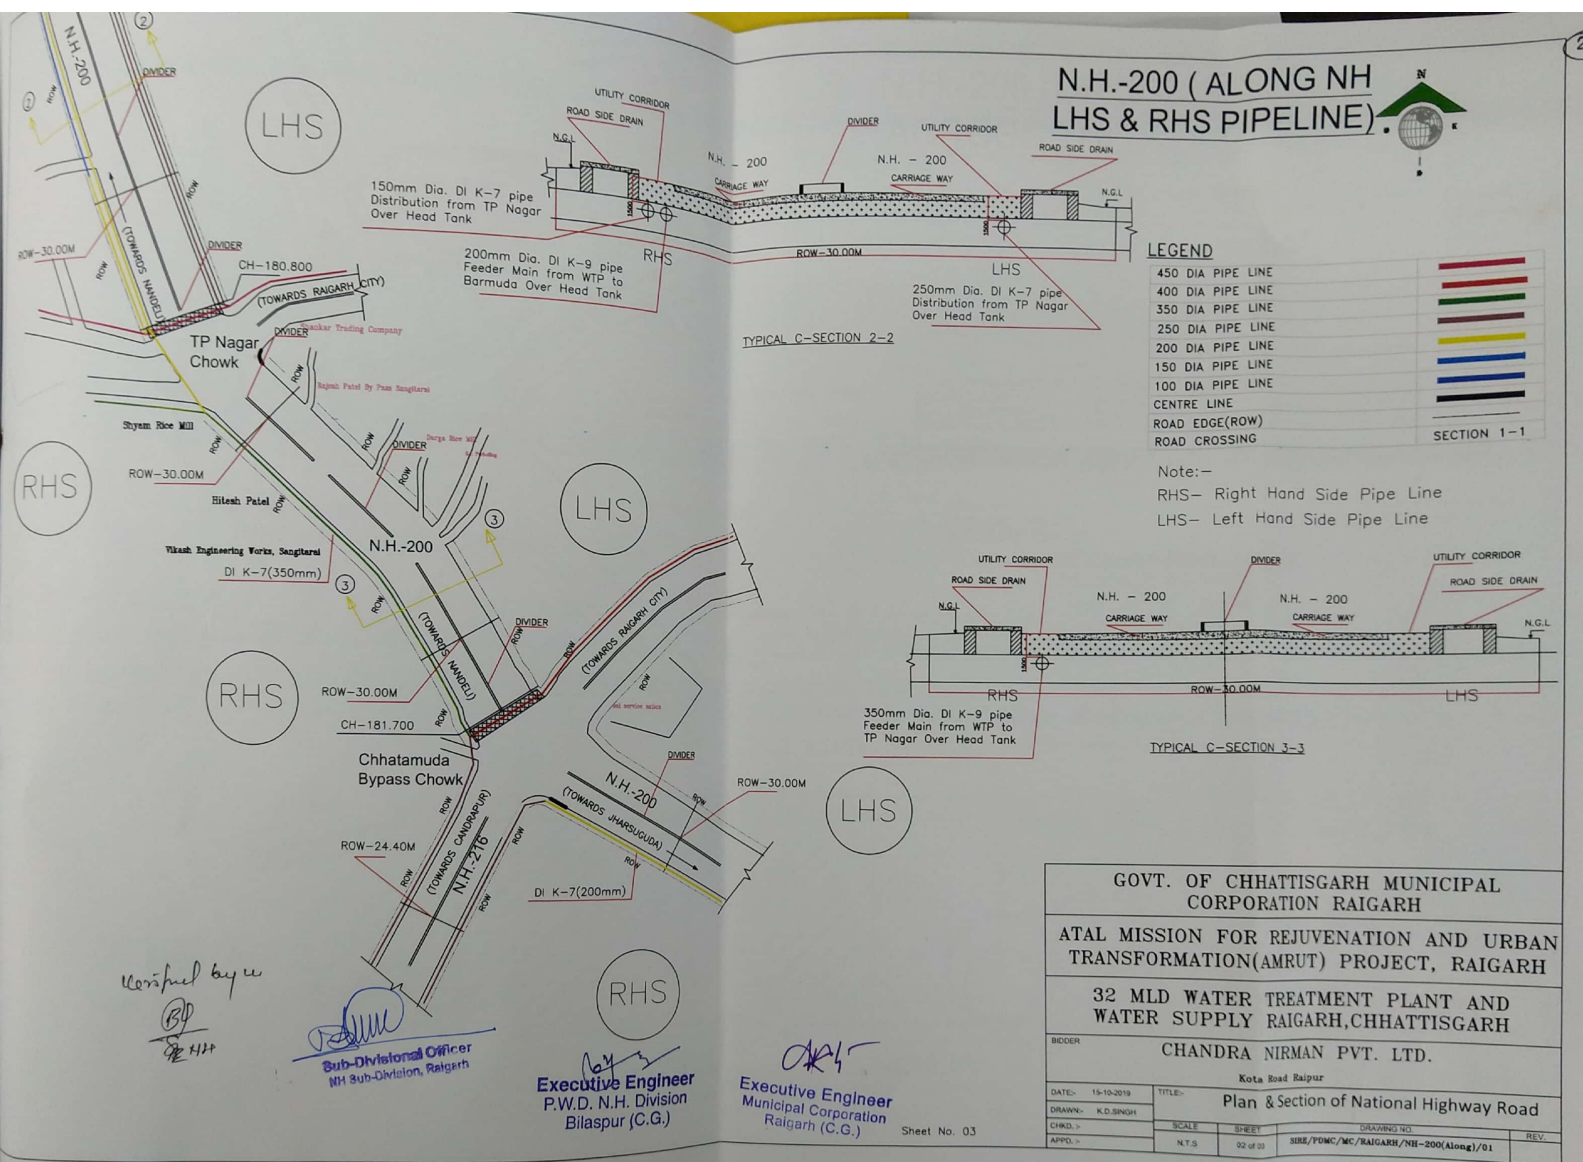


## N.H.-200 (CROSSING ACROSS THE ROAD

### LEGEND

450 DIA PIPE LINE  
CENTRE LINE  
ROAD EDGE(ROW)  
ROAD CROSSING


SECTION 1-1

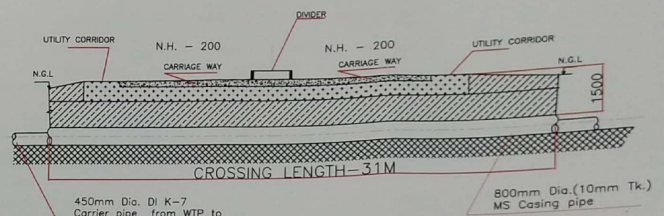

TYPICAL C-SECTION 1-1 AT  
Transport Nagar Chowk

Work will be Execute by  
Trenchless Method

N.H. - 200 Over fill(Granular Material)  
TOP LEVEL OF ROAD

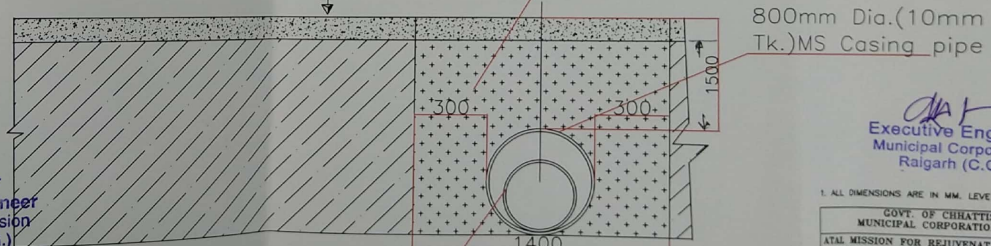

TYPICAL L-SECTION 2-2 AT  
TRANSPORT NAGAR CHOWK

450mm Dia. DI K-7 Carrier  
pipe Distribution from TP Nagar  
Over Head Tank

1. ALL DIMENSIONS ARE IN MM. LEVELS ARE IN METER.

GOVT. OF CHHATTISGARH  
MUNICIPAL CORPORATION RAIGARH

ATUL MISSION FOR REJUVENATION AND URBAN  
TRANSFORMATION (AMRUT) PROJECT RAIGARH

32 MLD WATER TREATMENT PLANT AND  
WATER SUPPLY RAIGARH, CHHATTISGARH

CHANDRA NIRMAN PVT. LTD.

Plan & Section of National Highway Road  
(Transport Nagar Chowk)


RAIGARH/PMC/NC/RAIGARH/18-20KTP/21

Sub-Divisional Officer  
NH Sub-Division, Raigarh

Executive Engineer  
P.W.D. N.H. Division  
Bilaspur (C.G.)

Executive Engineer  
Municipal Corporation  
Raigarh (C.G.)



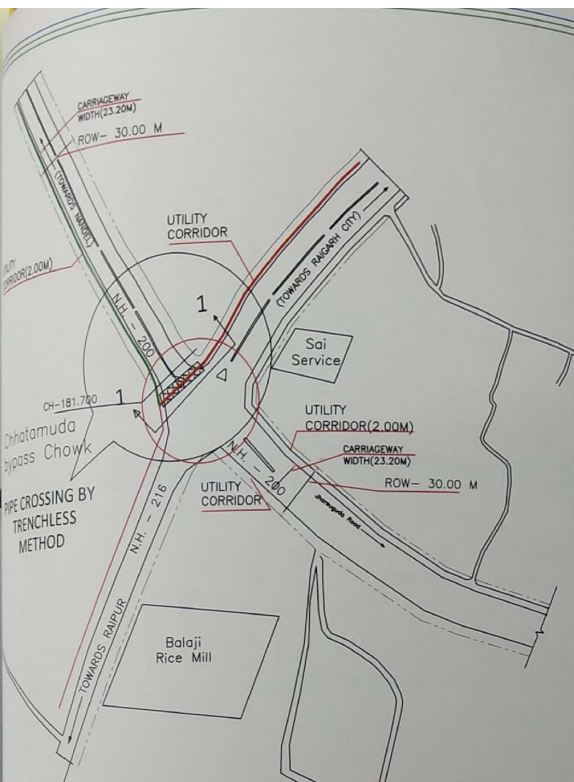


PLANT OF CHHATAMUDA BYPASS CHOWK

*[Signature]*  
Sub-Divisional Officer  
NH Sub-Division, Raigarh

Verified by  
*[Signature]*  
S.K. H.H.

*[Signature]*  
Executive Engineer  
P.W.D. N.H. Division  
Bilaspur (C.G.)

TYPICAL L-SECTION 2-2 AT CHHATAMUDA BYPASS CHOWK

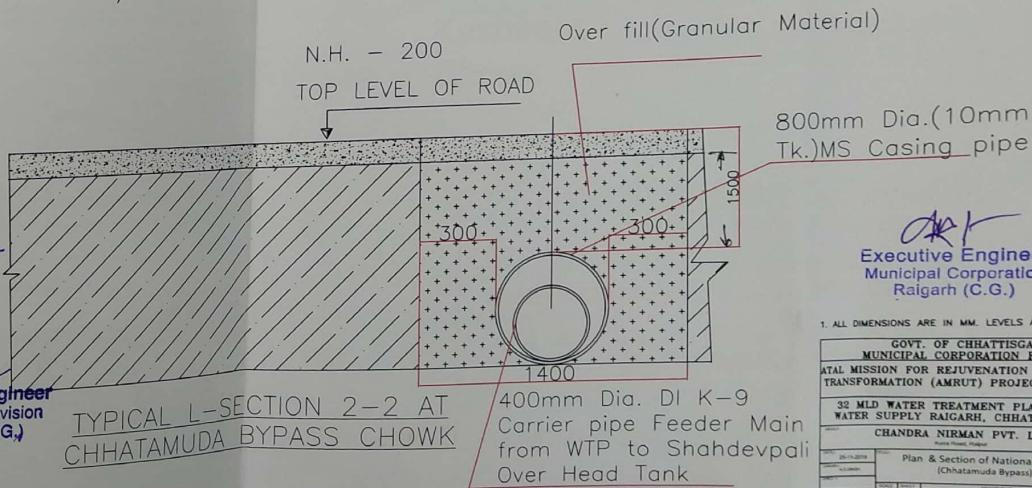


## N.H.-200 (CROSSING ACROSS THE ROAD)



### LEGEND

400 DIA PIPE LINE  
350 DIA PIPE LINE  
250 DIA PIPE LINE  
CENTRE LINE  
ROAD EDGE (ROW)  
ROAD CROSSING

SECTION 1-1

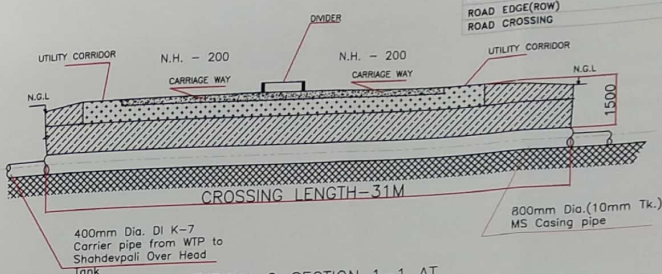

TYPICAL C-SECTION 1-1 AT Chhatamuda Bypass Chowk

Work will be Execute by Trenchless Method

*[Signature]*  
Executive Engineer  
Municipal Corporation  
Raigarh (C.G.)

1. ALL DIMENSIONS ARE IN MM. LEVELS ARE IN METER.

GOVT. OF CHHATTISGARH MUNICIPAL CORPORATION RAIGARH	
ATL MISSION FOR REJUVENATION AND URBAN TRANSFORMATION (AMRUT) PROJECT RAIGARH	
32 MLD WATER TREATMENT PLANT AND WATER SUPPLY RAIGARH, CHHATTISGARH	
CHANDRA NIRMAN PVT. LTD.	
Plan & Section of National Highway Road (Chhatamuda Bypass)	
Scale	
Sheet No.	
Rev.	

# N.H.-200 ( ALONG NH LHS & RHS PIPELINE)



## LEGEND


350 DIA PIPE LINE	
250 DIA PIPE LINE	
200 DIA PIPE LINE	
150 DIA PIPE LINE	
100 DIA PIPE LINE	
CENTRE LINE	
ROAD EDGE(ROW)	
ROAD CROSSING	

SECTION 1-1


Note:-

RHS- Right Hand Side Pipe Line

LHS- Left Hand Side Pipe Line

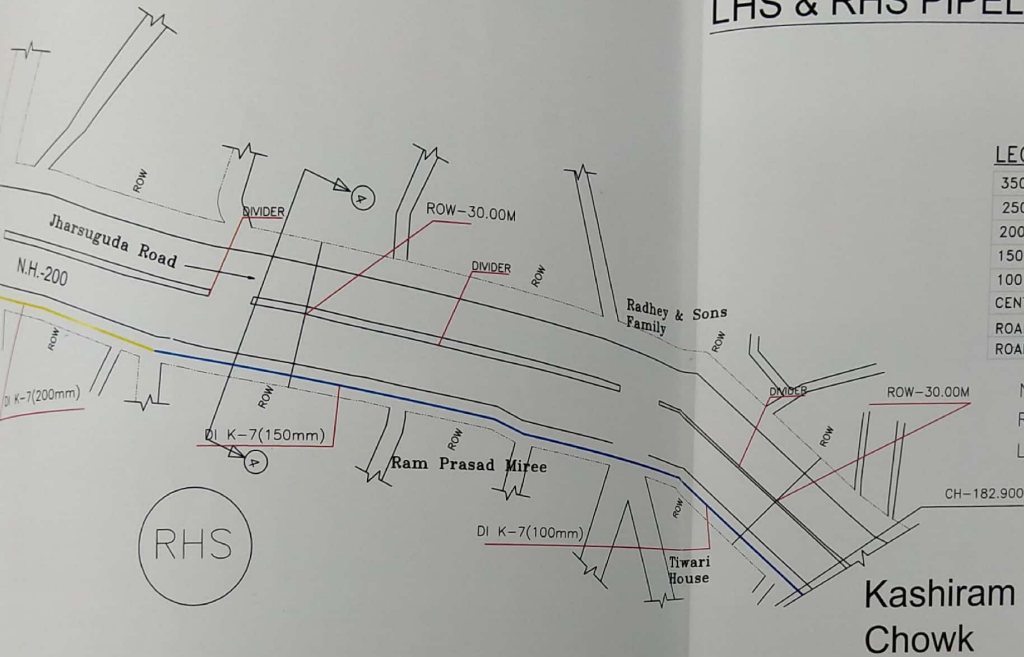

Kashiram  
Chowk

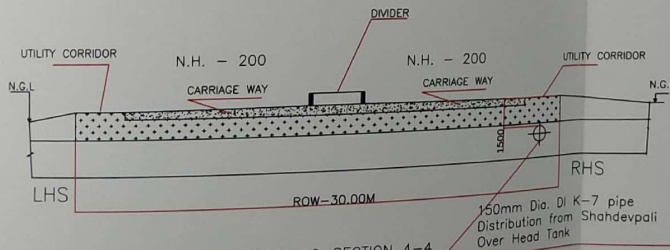

TYPICAL C-SECTION 4-4

Verified by us  
S.L.N.H.

Sub-Divisional Officer  
NH Sub-Division, Raigarh

Executive Engineer  
P.W.D. N.H. Division  
Bilaspur (C.G.)

Executive Engineer  
Municipal Corporation  
Raigarh (C.G.)

GOVT. OF CHHATTISGARH MUNICIPAL  
CORPORATION RAIGARH

ATAL MISSION FOR REJUVENATION AND URBAN  
TRANSFORMATION(AMRUT) PROJECT, RAIGARH

32 MLD WATER TREATMENT PLANT AND  
WATER SUPPLY RAIGARH,CHHATTISGARH

BIDDER CHANDRA NIRMAN PVT. LTD.  
Kota Road Raipur

DATE:- 15-10-2019	TITLE:- Plan & Section of National Highway Road		
DRAWN:- K.D.SINGH	SCALE	SHEET	DRAWING NO.
CHKD. :-	N.T.S	03 of 03	SIRE/PDMC/MC/RAIGARH/NH-200(Along)/01
APPD. :-			REV