



सत्यमेव जयते

भारत सरकार / GOVERNMENT OF INDIA

सड़क परिवहन राजमार्ग मन्त्रालय / Ministry of Road Transport & Highways
कार्यालय, मुख्य अभियन्ता-क्षेत्रीय अधिकारी / Office of the Chief Engineer-Regional
Officer

46 / 1, कैनाल रोड, जाखन, देहरादून-248 001/- 46/1, Canal Road, Jakhan,
Dehradun - 248 001

दूरभाष / Phone (0135) - 2531125

No. CE-RO/UK/NOC-OFC/2018/11

Dated: May 21, 2019

Invitation for Public Comments

SUB : Laying of 'Aerial' Optical Fiber Cable from Km. 430.000 (Chamoli) to Km. 468.000 (Helang) along NH-58 (New NH-07) total section length ROW applied for 38.000 Km. in state of Uttarakhand. - Permission Reg.

Manager (Fin.), NHIDCL, Dehradun vide his letter No. NHIDCL/DDN/VTL/2018-19/D-2074 dated 03.05.2019 submitted the proposal mentioned under subject above.

2. Comments of public are invited on captioned proposal and the same should reach the below mentioned address till **20.06.2019**, beyond which no comments will be considered.

**Office of the Chief Engineer-Regional Officer
Ministry of Road Transport & Highways
46/1, Canal Road, Jakhan
Dehradun-248001
(0135)-2738657
Mail ID : romorthddn@gmail.com**

3. Letter dated 03.05.2019 from Manager (Fin.), NHIDCL, Dehradun and cross-section is enclosed herewith for reference.

4. This is issued with the approval of Highways Administration, MoRTH, Dehradun.

Encl: As above

Yours sincerely

(Kuldeep Singh)

**Senior Technical Assistant
For Chief Engineer -Regional Officer**

To:-

1. The Senior Technical Director, NIC, Transport Bhawan, New Delhi-110001- for uploading on Ministry's website.

राष्ट्रीय राजमार्ग एवं अवसंरचना विकास निगम लिमिटेड

(सड़क परिवहन और राजमार्ग मंत्रालय, भारत सरकार)

शाखा कार्यालय : स.न. 81/73, बलवीर रोड, देहरादून, उत्तराखण्ड - 248001


National Highways & Infrastructure Development Corporation Ltd.

(Ministry of Road, Transport & Highways, Government of India)

Branch Office - H. No. 81/73, Balbeer Road, Dehradun - 248001

दूरभाष/Phone : 0135-2669709, ई-मेल /e-mail : nhidclddn2@gmail.com

वेबसाइट/Website : www.nhidcl.com

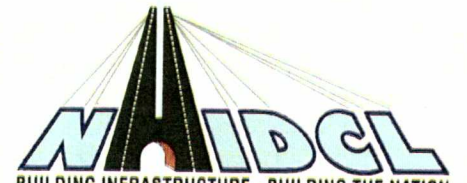

CIN U4500D12014GO1269062

सार्वजनिक क्षेत्र का उपक्रम

A PUBLIC SECTOR UNDERTAKING

NHIDCL/DDN/VTL/2018-19/D- 2074

Date : 03.05.2019

To,

Chief Engineer- Regional Officer,
Regional Office,
Ministry of Road Transport and Highways,
46/1, Canal Road, Jakhan,
Dehradun-248001

Sub:- Laying of "Aerial" Optical Fiber Cable from Km. 430.00 (Chamoli) to Km. 468.00 (Helang) along NH-58 (New NH-07), total section length ROW applied for 38.00 KM. in state of Uttarakhand- **Permission- reg.**

Ref:- 1. Regional Office, MoRTH letter no. CE-RO/UK/NOC-OFC.2018/11 dated 05.03.2019
2. M/s Vindhya Telelinks letter dated 29.04.2019.

Sir,

With reference to the above cited subject it is intimated that the instant proposal submitted by M/s Vindhya Telenlinks Pvt. Ltd for Laying of "Aerial" Optical Fiber Cable from Km. 430.00 (Chamoli) to Km. 468.00 (Helang) along NH-58 (New NH-07), total section length ROW applied for 38.00 KM. in state of Uttarakhand was returned by Regional Office, MoRTH Dehradun vide letter at ref-1 due to observations raised while examining the proposal.

Now after removing the observations M/s Vindhya Telelinks Pvt. Ltd has been submitted the extended Bank Guarantee of **Rs. 38,00,000/- (Rupees Thirty Eighth Lakhs only)** in favour of Chief Engineer-Regional Officer, MoRTH, Dehradun vide letter at ref-2. Also, the license fee of **Rs. 1,17,000/- (Rupees One Lakh Seventeen Thousand only)** already stands deposited on Bharatkosh portal in favor "Pay and Account Officer (NH), MoRTH", New Delhi. (Copy of the receipt enclosed for ready reference).

In view of the above, the Bank Guarantee in original amounting to **Rs. 38,00,000/- (Rupees Thirty Eighth Lakhs only)** along with the receipt of license fee deposition is being forward to you for further necessary action please.


Encl: 1. Bank Guarantee (In Original). 4 nos. pages.
2. Receipt of deposition of license fee.



(G.D. Sharma)
Manager (Fin.)

Copy to:-

1. Dy. General Manager (P), NHIDCL Rudraprayag for information please.
2. M/s Vindhya Telelinks Ltd. Mohali for information please.
3. Office copy

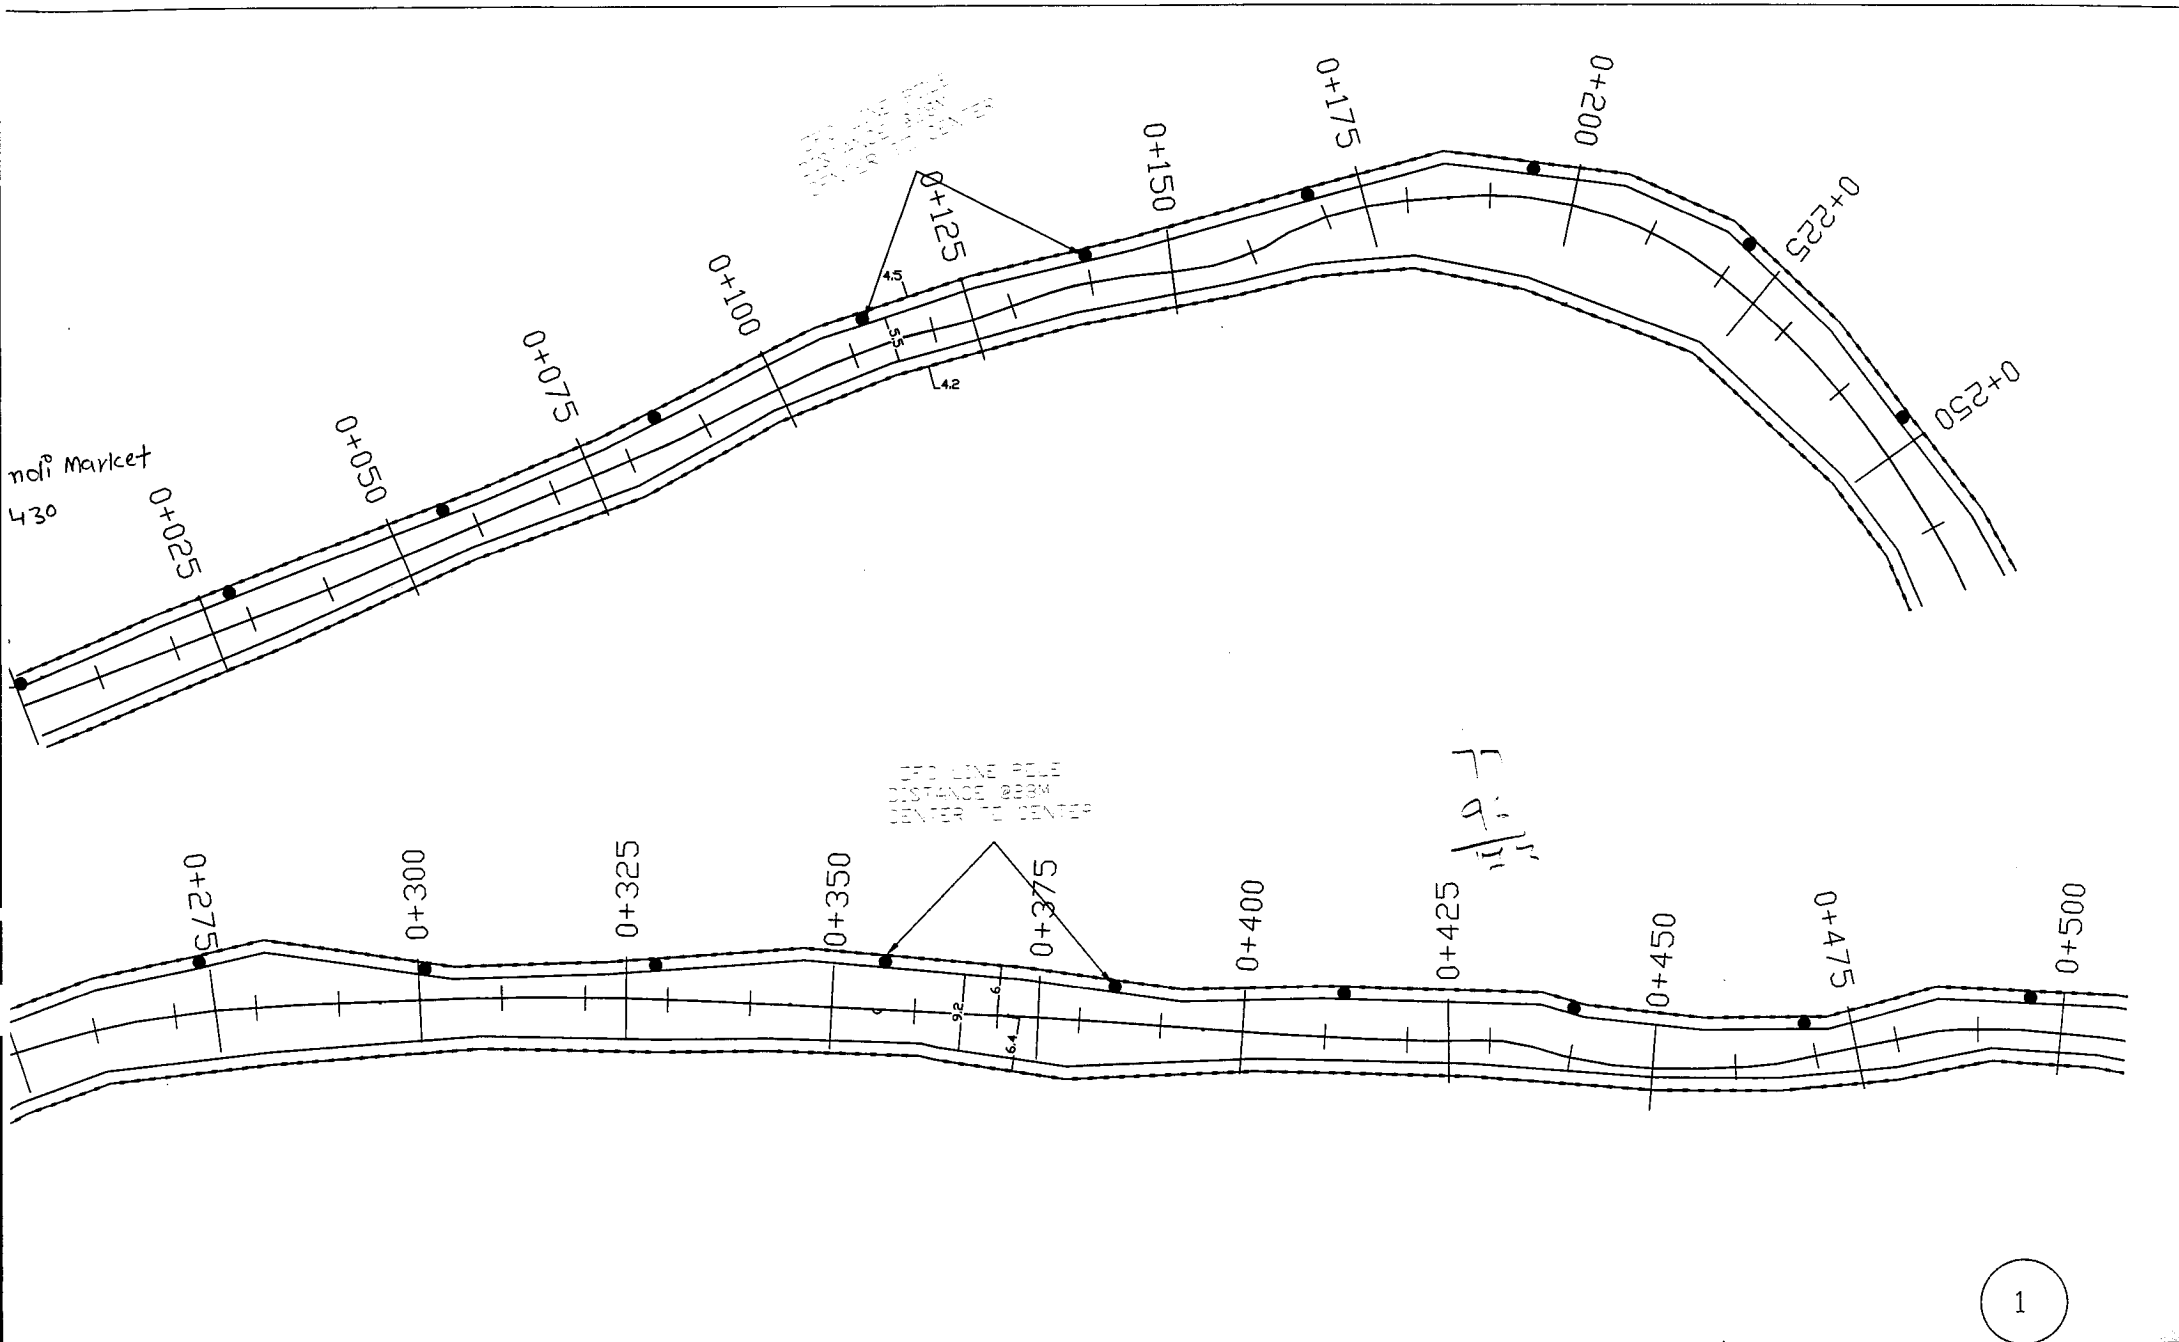

TITLE:

STRIP PLAN OF CHAMOLI TO JOSHIMATH MILESTONE 430 TO 468
MOTOR ROAD, TOTAL LENGTH OF SECTION IS - 38.000 KM, FOR LAYING
OFC POLE

NOTE :-


1. ALL DIMENSIONS, LEVELS AND CHANGES ARE IN METERS.

OFC POLELINE ●
ROAD ———
CENTER LINE ———
HOUSE ———
ROW LINE ———

CONSULTANTS:-

TECHNICAL CONSULTANCY SERVICES
REGD. OFF. 14-C ARAWALI ENCLAVE
GMS ROAD DEHRADUN.
TEL. NO. : 0135-272007
e-mail : tcsd000@
e-mail : tcsd000@


Level Datum = 1023.000

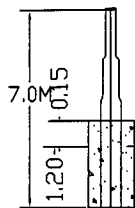

| | | | |
|------------------------|----------|----------|----------|
| Design LEVELS | 1023.125 | 1023.200 | 1023.125 |
| Design OFFSET | -3.000 | 0.000 | 3.000 |
| Existing Ground LEVELS | | 1023.200 | |


Chainage = 0.000

Level Datum = 1010.000

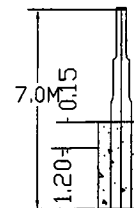

| | | | |
|------------------------|----------|----------------------|----------------------|
| Design LEVELS | 1021.110 | 1021.185 | 1021.110 |
| Design OFFSET | -3.000 | 0.000 | 3.000 |
| Existing Ground LEVELS | 1010.249 | 1011.935 1012.131 | 1015.354 1016.097 |

Chainage = 200.000

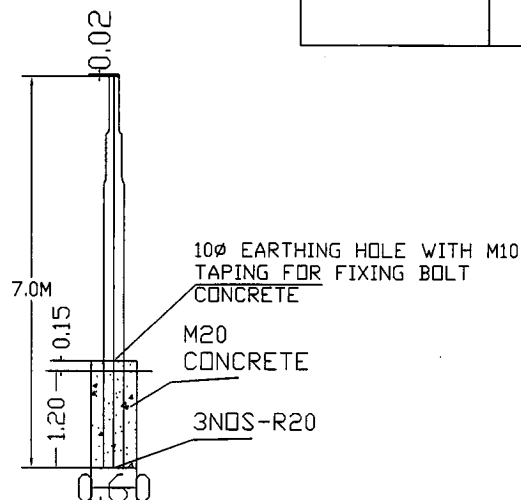

NOTE:-
THE POLE TO POLE DISTANCE IS TENTATIVE
AND MAY BE VARY AS PER SITE CONDITION

CLINT:-
VINDHYA
TELELINKS
LIMITED

NAME OF ROAD :- X-SECTION OF CHAMOLI TO
JOSHIMATH MILESTONE 430 TO 468 MOTOR
ROAD , TOTAL LENGTH OF SECTION IS 38.00 K.M.
FOR LAYING OF C POLE

CHAINAGE :-
IN K.M. 0+00 TO 0+200 K.M.

X-Section

SCALE :- H = 1:100
V = 1:100

SURVEYED &
DESIGNER BY:-
TECHNICAL CONSULTANCY SERVICES
Regd. off 14-C, ARVALI ENCLAVE, GMS ROAD DEHRADUN
PH: 0135- 3251869, 9837043174, 9997093344+
E-Mail: tcsdoon1@rediffmail.com/tcsdoon@yahoo.com