



भारतीय राष्ट्रीय राजमार्ग प्राधिकरण
(सड़क परिवहन और राजमार्ग मंत्रालय, भारत सरकार)
National Highways Authority of India
(Ministry of Road Transport and Highways, Government of India)



परियोजना कार्यान्वयन इकाई - कांचीपुरम
7/16, गोविंदा राजन स्ट्रीट, त्रामरम पश्चिम, चेंगलपट्टु जिला, पिन कोड - 600 045
Project Implementation Unit - Kancheepuram,
No.7/16, Govindarajan Street, Tambaram West, Chengalpattu District, Pin Code - 600 045.
फ़ोन / Tel. : 91-44- 22 26 22 36 ई-मेल / E-mail : piukanchipuram@nhai.org

NHAI/11040/20/2021/PIU.Kanchee/2160

06th July 2022

Invitation of Public Comments

Sub: NHAI - PIU, Kancheepuram - **Sriperumpudur to Karaipettai Section of NH-4** – Request for permission to lay **underground Optical Fibre Cable (OFC)** on NH-4 along the road from **Km 42/250 to Km 71/015 (LHS)** Sriperumpudur to Karaipettai Section of NH-4 in the State of Tamil Nadu by **M/s Dinesh Engineers Limited – Public Comments Requested** - Reg.

1. The subject proposal is requesting permission for laying of underground Optical Fibre Cable (OFC) along the road from Km 42/250 to Km 71/015 (LHS) Sriperumpudur to Karaipettai Section of NH-4 in the State of Tamil Nadu by M/s Dinesh Engineers Limited, Chennai.

2. Details are as hereunder:

- | | | |
|-----------------------|---|---|
| (i) Type of Utility | : | Underground Optical Fibre Cable (OFC) |
| (ii) Applicant | : | M/s Dinesh Engineers Limited |
| (iii) Project Stretch | : | Sriperumpudur to Karaipettai
Section of NH-4 |
| (iv) Location | | |
| (a) Along the Road | : | From Km 42/250 to Km 71/015 (LHS) |
| (b) Across the Road | : | Nil |

3. M/s Dinesh Engineers Limited, Chennai has furnished an undertaking to shift the utility at their own cost if required by the Department in case of

[contd... 2]

National Highways Authority of India

widening of the road (or) any other purpose within such time as will be stipulated by the NHAI. Further, the applicant has furnished the undertaking for the payment of rent / fee as mentioned in the Ministry's Circular No. RW/NH-33044/29/2015-S&R(R) dated 22.11.2016 as when asked by NHAI.

4. As per the guidelines issued by the Ministry vide letter No. RW/NH-33044/29/2015-S&R(R) dated 22.11.2016, the proposal submitted by M/s Dinesh Engineers Limited, Chennai will be made available for 30 days seeking Public Comments / Objections and shall be furnished within 30 days from the day of closure of public objections.

5. In view of the above, comments of the public on the above proposal are invited and may be sent to the below mentioned address:

The Project Director
Project Implementation Unit
Kancheepuram
National Highways Authority of India
No. 7/16, Govindarajan Street, Tambaram west,
Pincode - 600 045.
Email id: kancheepurampiu@gmail.com
piukanchipuram@nhai.org


Yours faithfully,

Encl: Drawings.


(M.S. Chaithanya)
Project Director

Copy to:

1. NHAI, Website.
2. The NIC, New Delhi - for uploading in the Ministry's website.
3. The Regional Officer, National Highways Authority of India, Chennai.

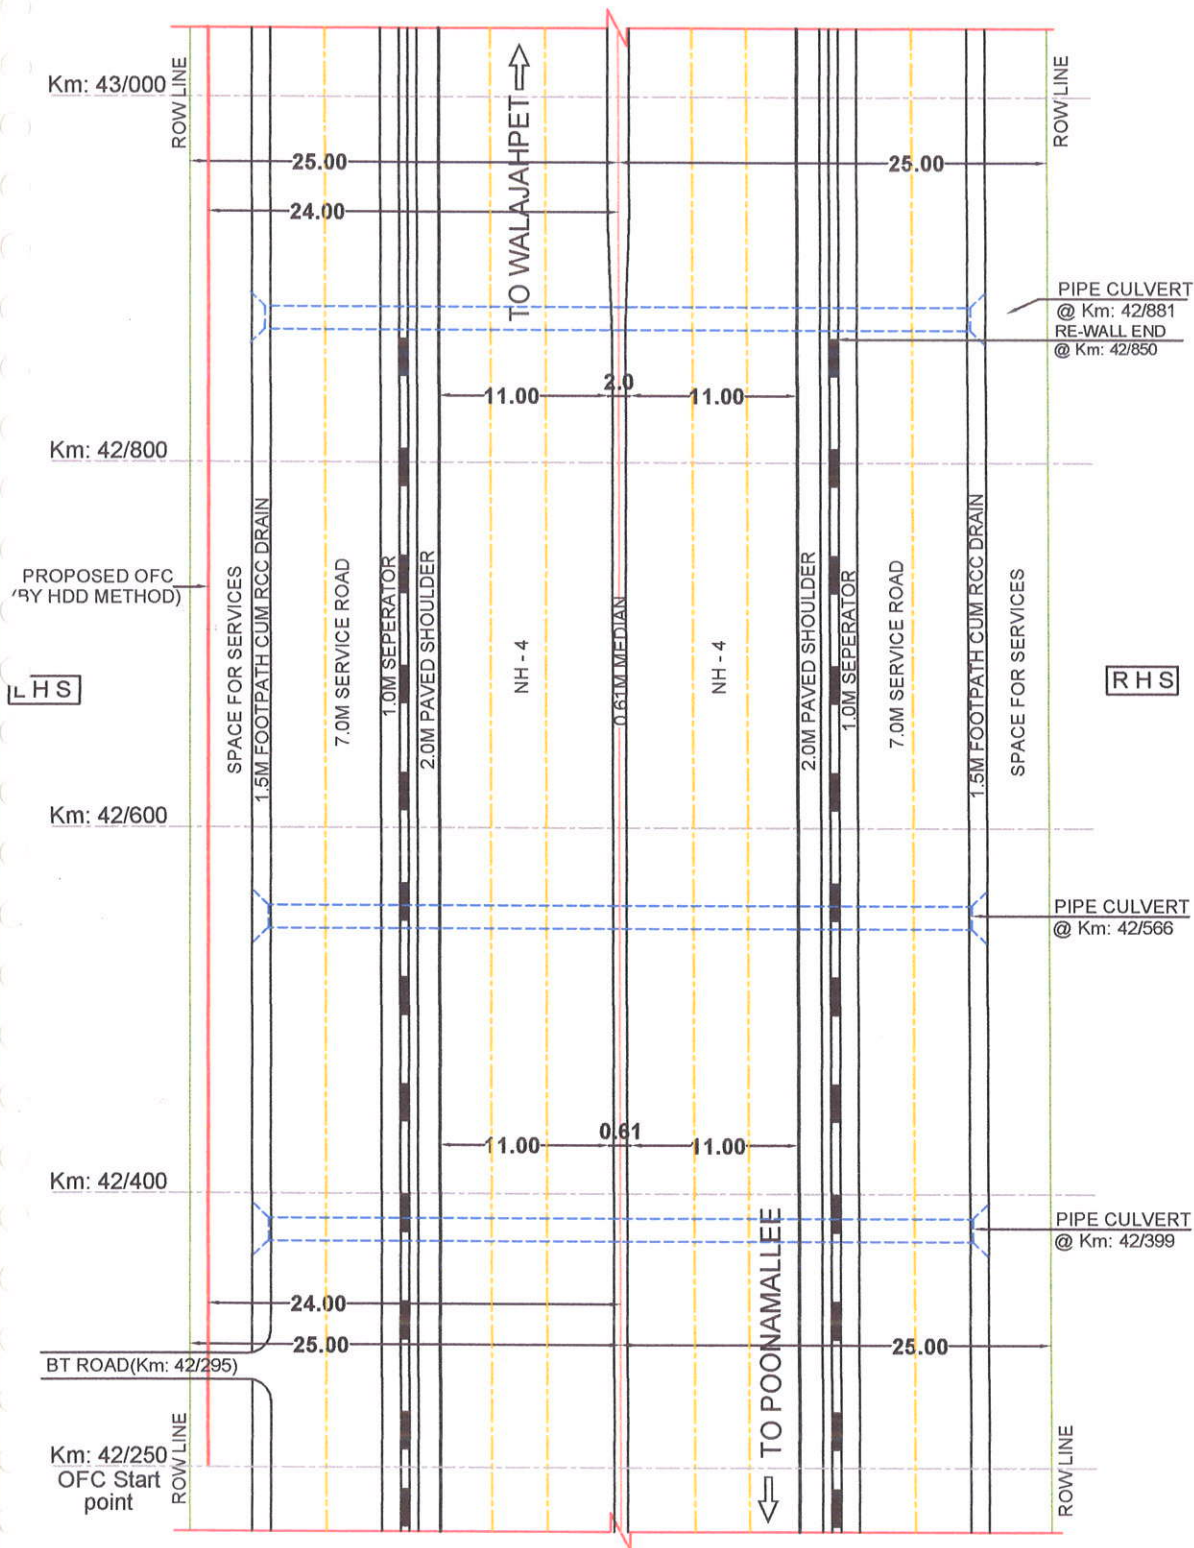

LEGEND:

- PROPOSED OFC ROUTE
- BT ROAD
- CENTER LINE OF CARRIAGEWAY
- CENTER LINE OF ROAD
- BOUNDARY (ROW)
- BRIDGE / CULVERT
- FLY OVER / UNDER PASS/ROB

POONAMALLEE TO WALAJAHPET SECTION (NH - 4)

(Km: 42/250 TO Km: 43/000)


NOTES:

1. ALL DIMENSIONS ARE IN METERS UNLESS OTHERWISE SPECIFIED
2. SECTION LENGTH - 0.75Km
3. SCALE - N T S

M/s. DINESH ENGINEERS LIMITED,

Infrastructure Provider (IP-1)
DEPL House, Neighbourhood Shopping Complex,
Sector - 4, Nerul (W), Navi Mumbai - 400 706.



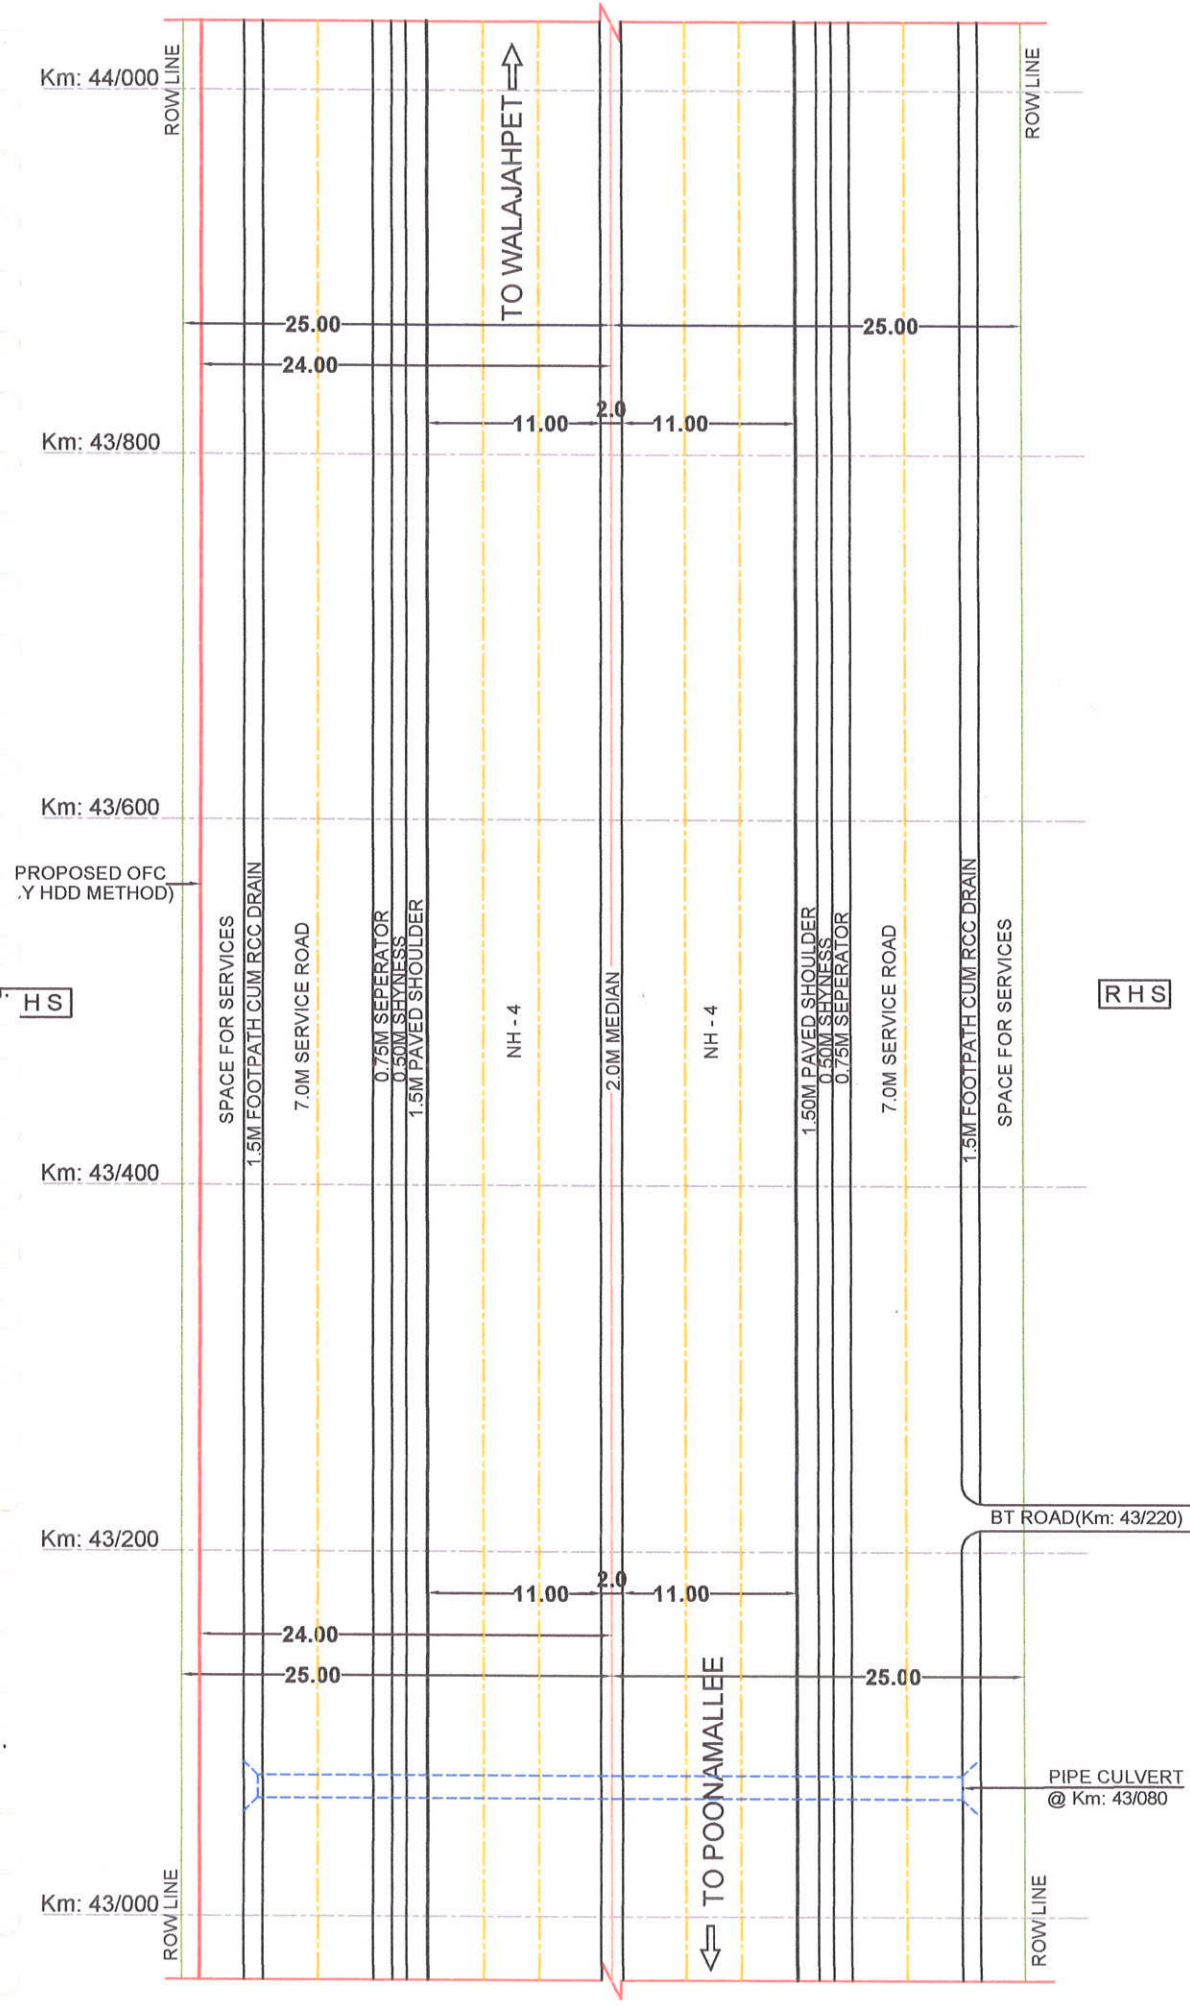

LEGEND:

- PROPOSED OFC ROUTE
- BT ROAD
- CENTER LINE OF CARRIAGEWAY
- CENTER LINE OF ROAD
- BOUNDARY (ROW)
- BRIDGE / CULVERT
- FLY OVER / UNDER PASS/ROB

POONAMALLEE TO WALAJHPET SECTION (NH - 4)

(Km: 43/000 TO Km: 44/000)


APPLICANT:

M/s. DINESH ENGINEERS LIMITED,

Infrastructure Provider (IP-1)
DEPL House, Neighbourhood Shopping Complex,
Sector - 4, Nerul (W), Navi Mumbai - 400 706.

NOTES:

1. ALL DIMENSIONS ARE IN METERS
UNLESS OTHERWISE SPECIFIED
2. SECTION LENGTH - 1Km
3. SCALE - N T S

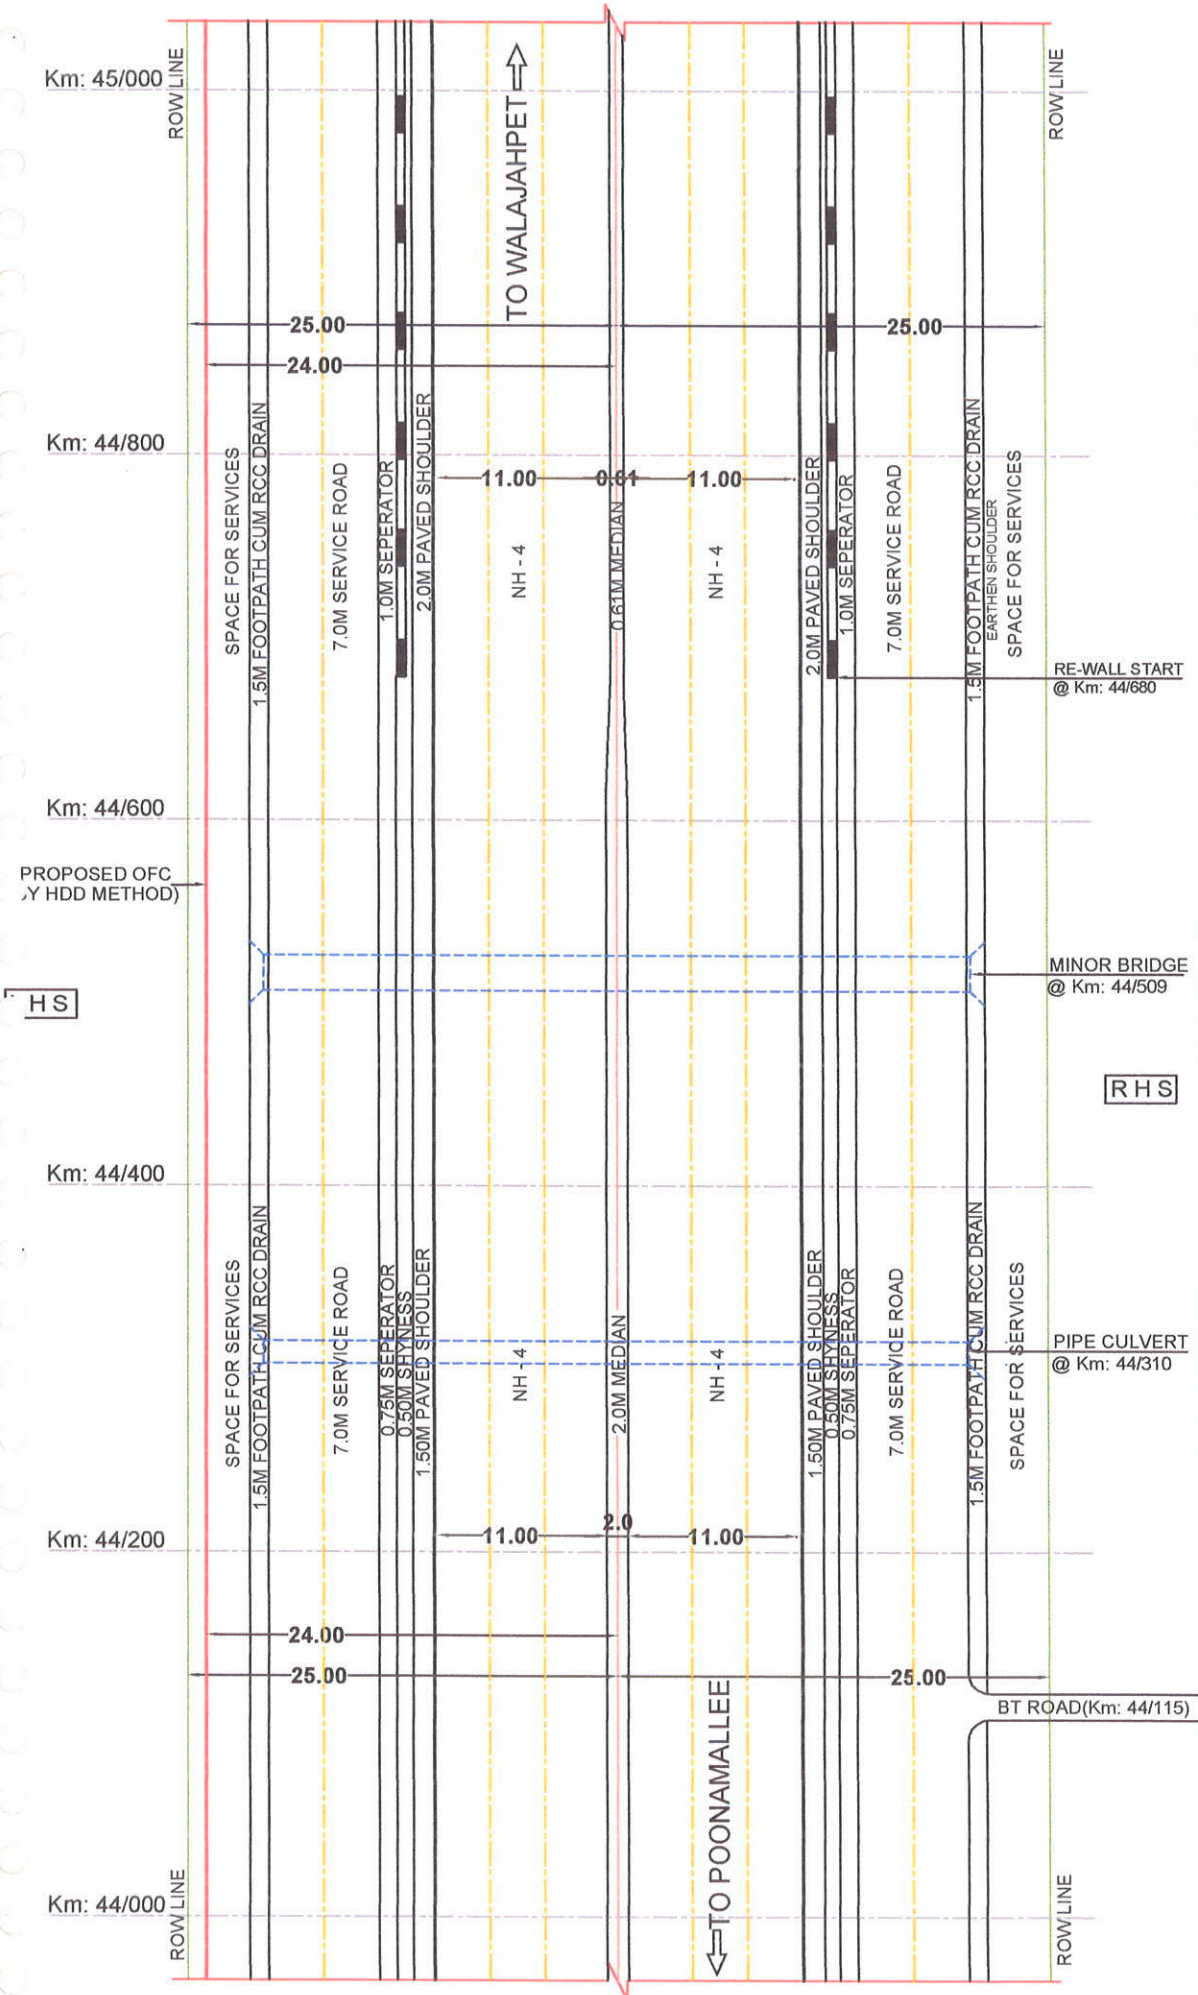

LEGEND:

- PROPOSED OFC ROUTE
- BT ROAD
- CENTER LINE OF CARRIAGEWAY
- CENTER LINE OF ROAD
- BOUNDARY (ROW)
- BRIDGE / CULVERT
- FLY OVER / UNDER PASS/ROB

NOTES:

1. ALL DIMENSIONS ARE IN METERS UNLESS OTHERWISE SPECIFIED
2. SECTION LENGTH - 1Km
3. SCALE - N T S

POONAMALLEE TO WALAJHPET SECTION (NH - 4)


(Km: 44/000 TO Km: 45/000)

M/s. DINESH ENGINEERS LIMITED,

Infrastructure Provider (IP-1)
DEPL House, Neighbourhood Shopping Complex,
Sector - 4, Nerul (W), Navi Mumbai - 400 706.

APPLICANT:



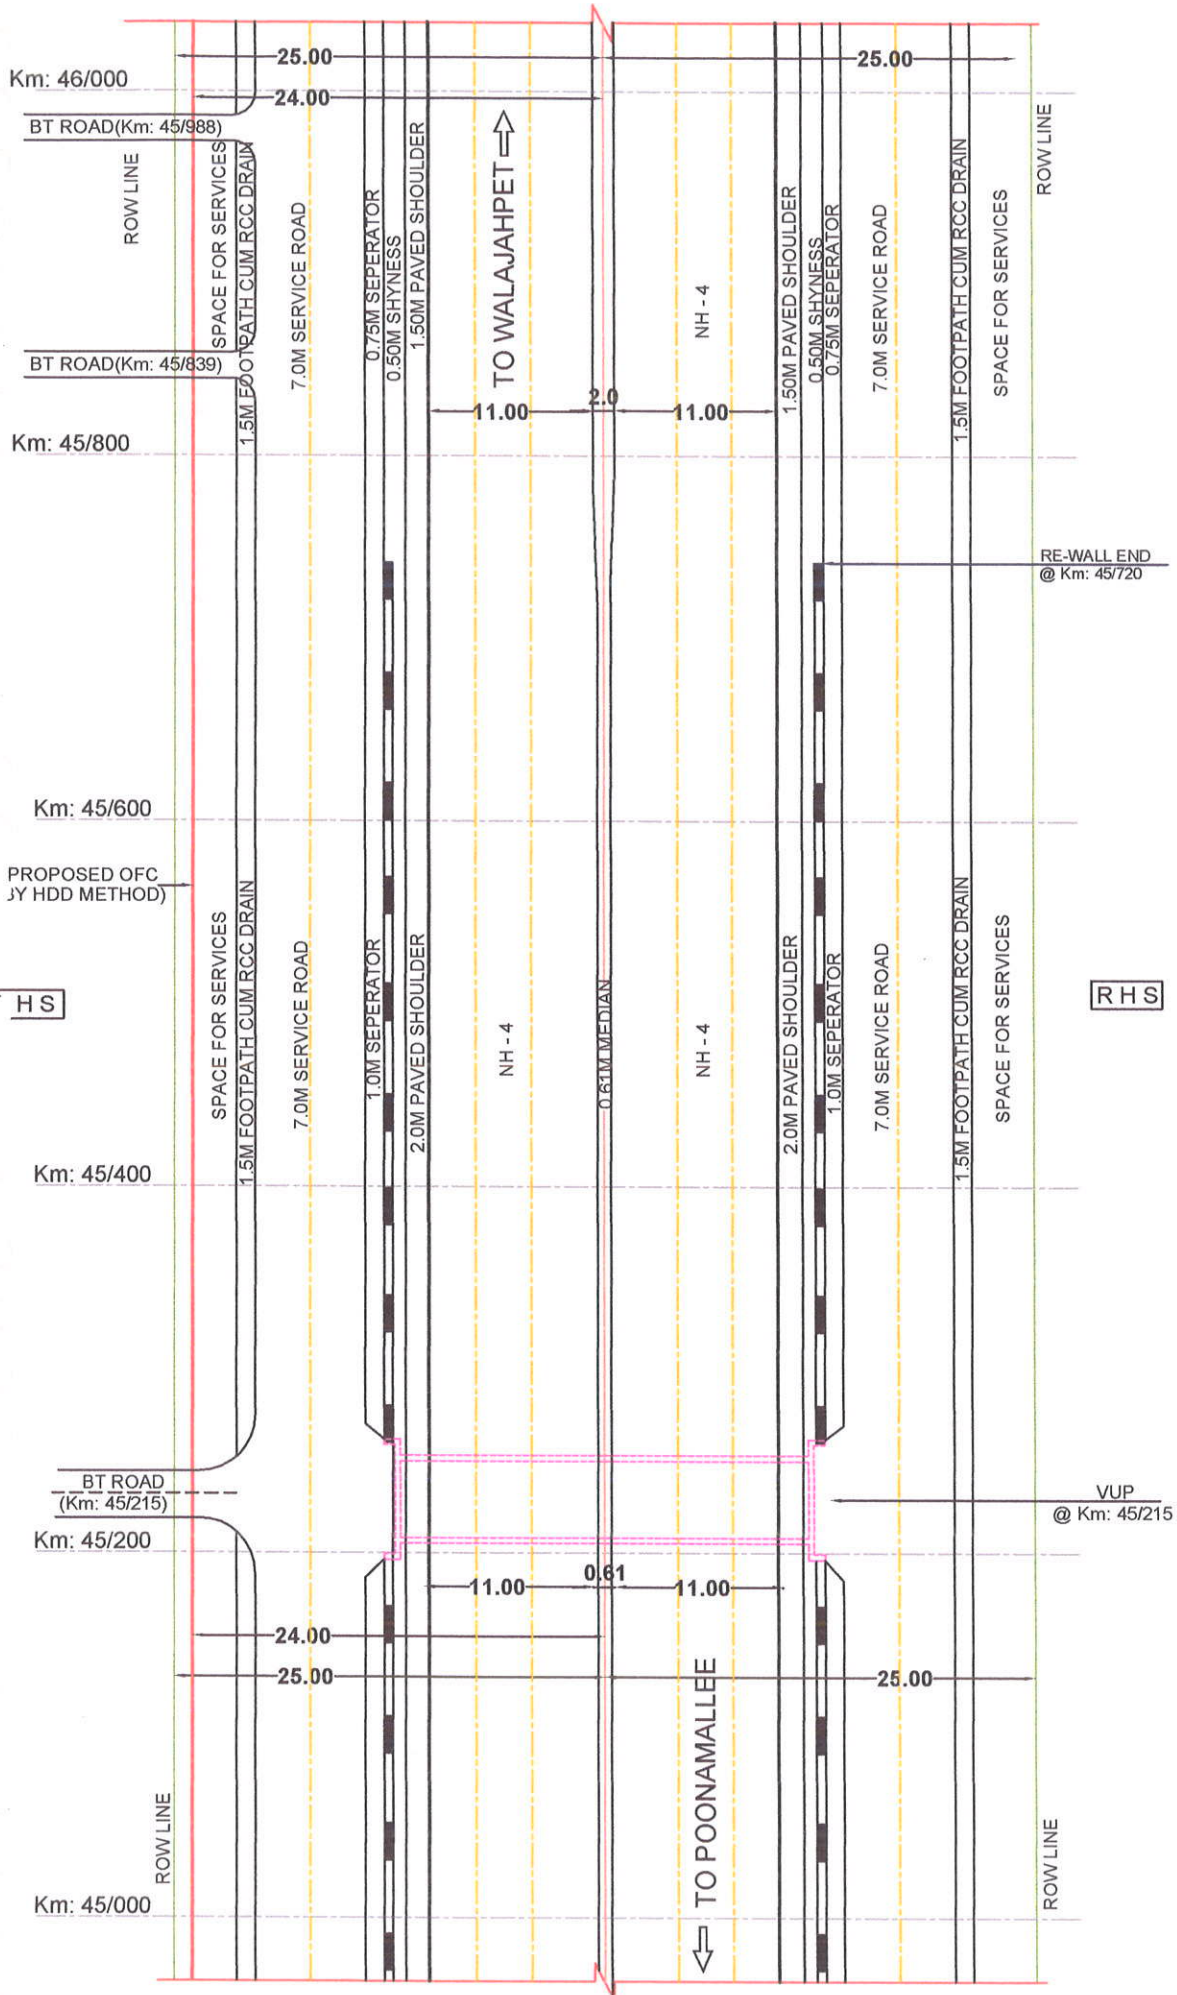

LEGEND:

- PROPOSED OFC ROUTE
- BT ROAD
- CENTER LINE OF CARRIAGEWAY
- CENTER LINE OF ROAD
- BOUNDARY (ROW)
- BRIDGE / CULVERT
- FLY OVER / UNDER PASS/ROB

POONAMALLEE TO WALAJAHPET SECTION (NH - 4)

(Km: 45/000 TO Km: 46/000)

NOTES:


1. ALL DIMENSIONS ARE IN METERS
UNLESS OTHERWISE SPECIFIED
2. SECTION LENGTH - 1Km
3. SCALE - N T S

M/s. DINESH ENGINEERS LIMITED,

Infrastructure Provider (IP-1)
DEPL House, Neighbourhood Shopping Complex,
Sector - 4, Nerul (W), Navi Mumbai - 400 706.



APPLICANT

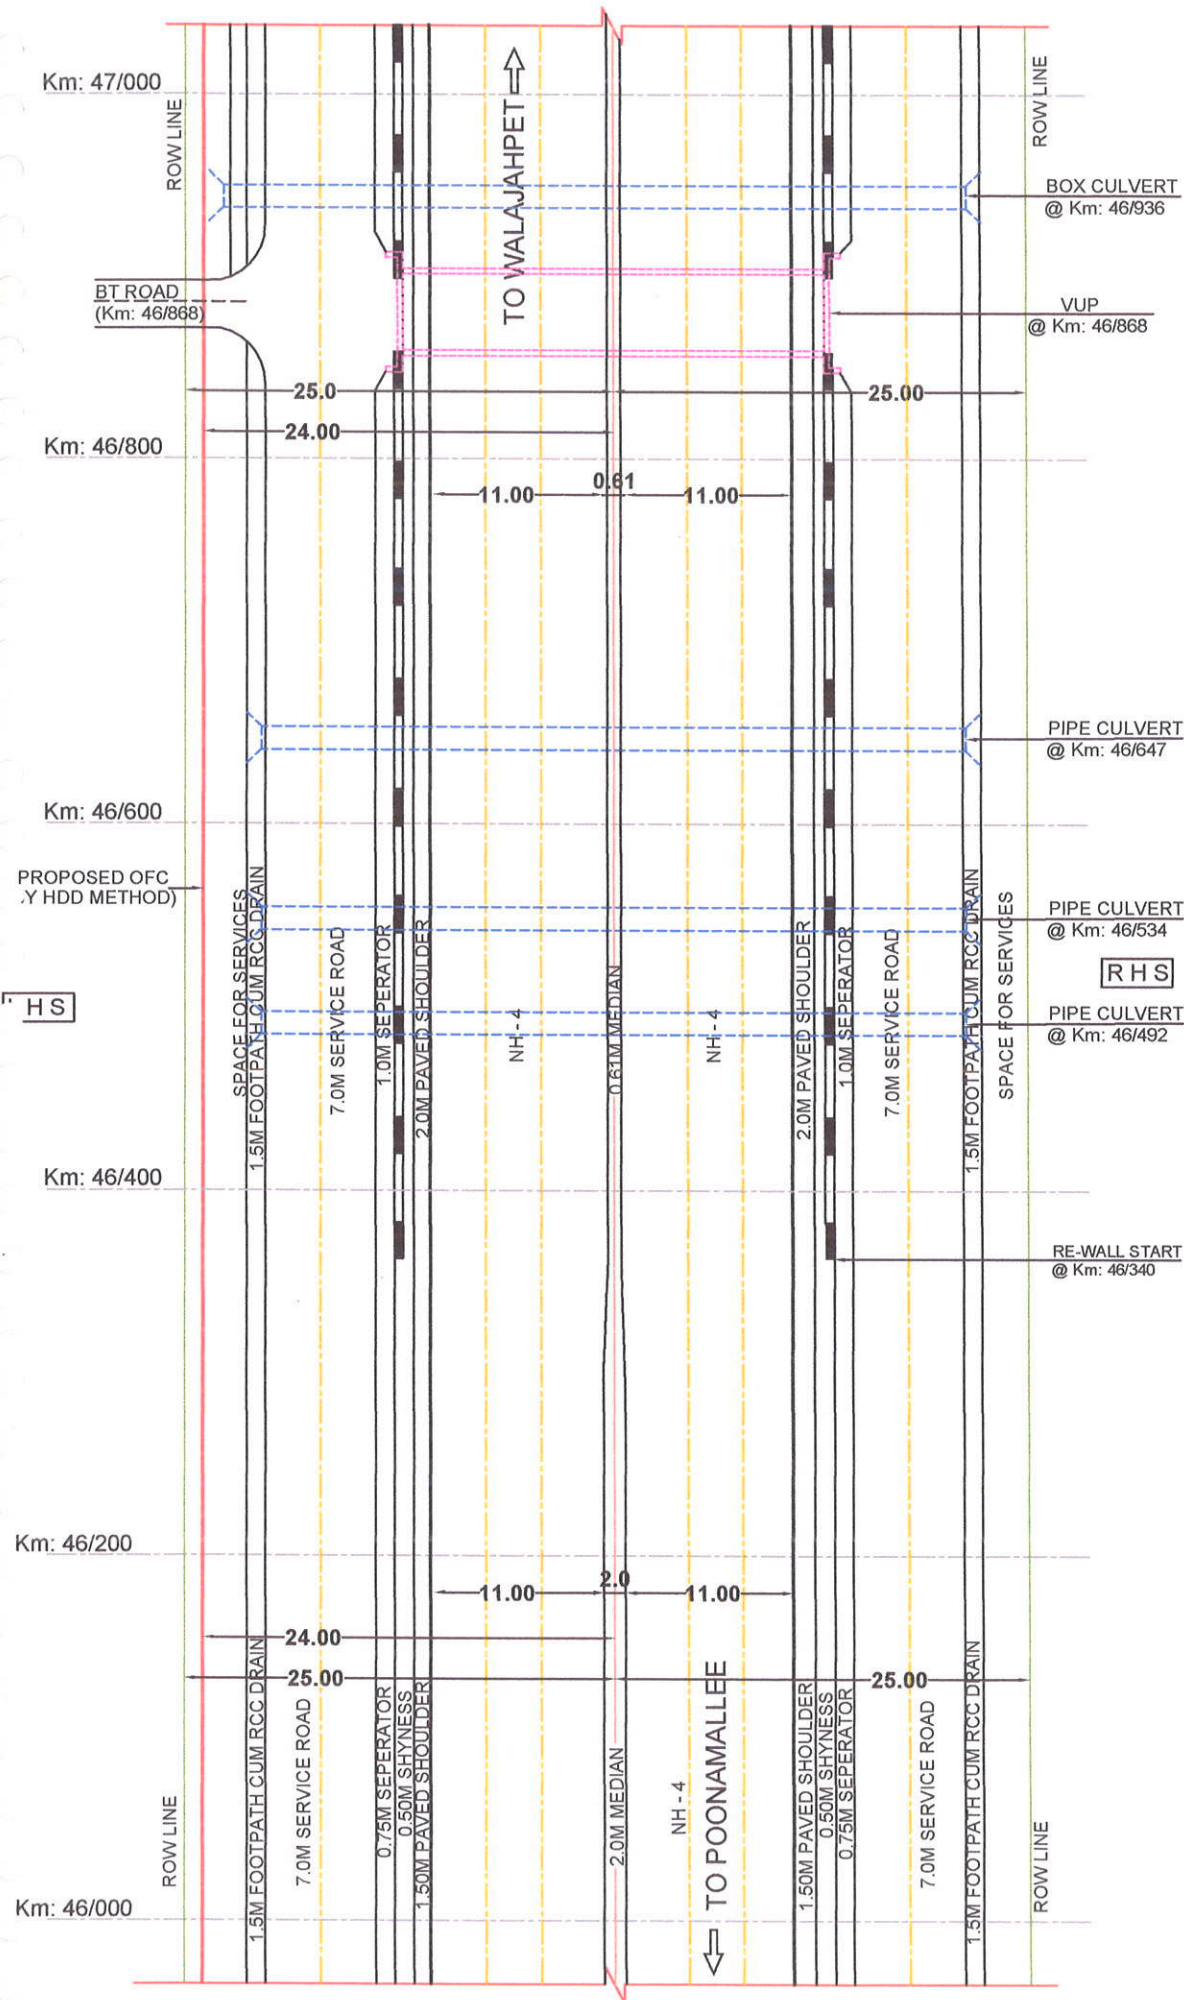

LEGEND:

- PROPOSED OFC ROUTE
- BT ROAD
- CENTER LINE OF CARRIAGEWAY
- CENTER LINE OF ROAD
- BOUNDARY (ROW)
- BRIDGE / CULVERT
- FLY OVER / UNDER PASS/ROB

NOTES:


1. ALL DIMENSIONS ARE IN METERS UNLESS OTHERWISE SPECIFIED
2. SECTION LENGTH - 1Km
3. SCALE - N T S


POONAMALLEE TO WALAJHPET SECTION (NH - 4)

(Km: 46/000 TO Km: 47/000)

APPLICANT:

M/s. DINESH ENGINEERS LIMITED,
Infrastructure Provider (IP-1)
DEPL House, Neighbourhood Shopping Complex,
Sector - 4, Nerul (W), Navi Mumbai - 400 706.

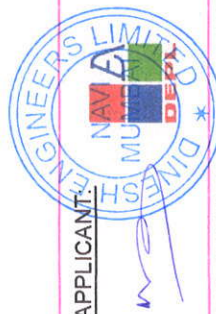

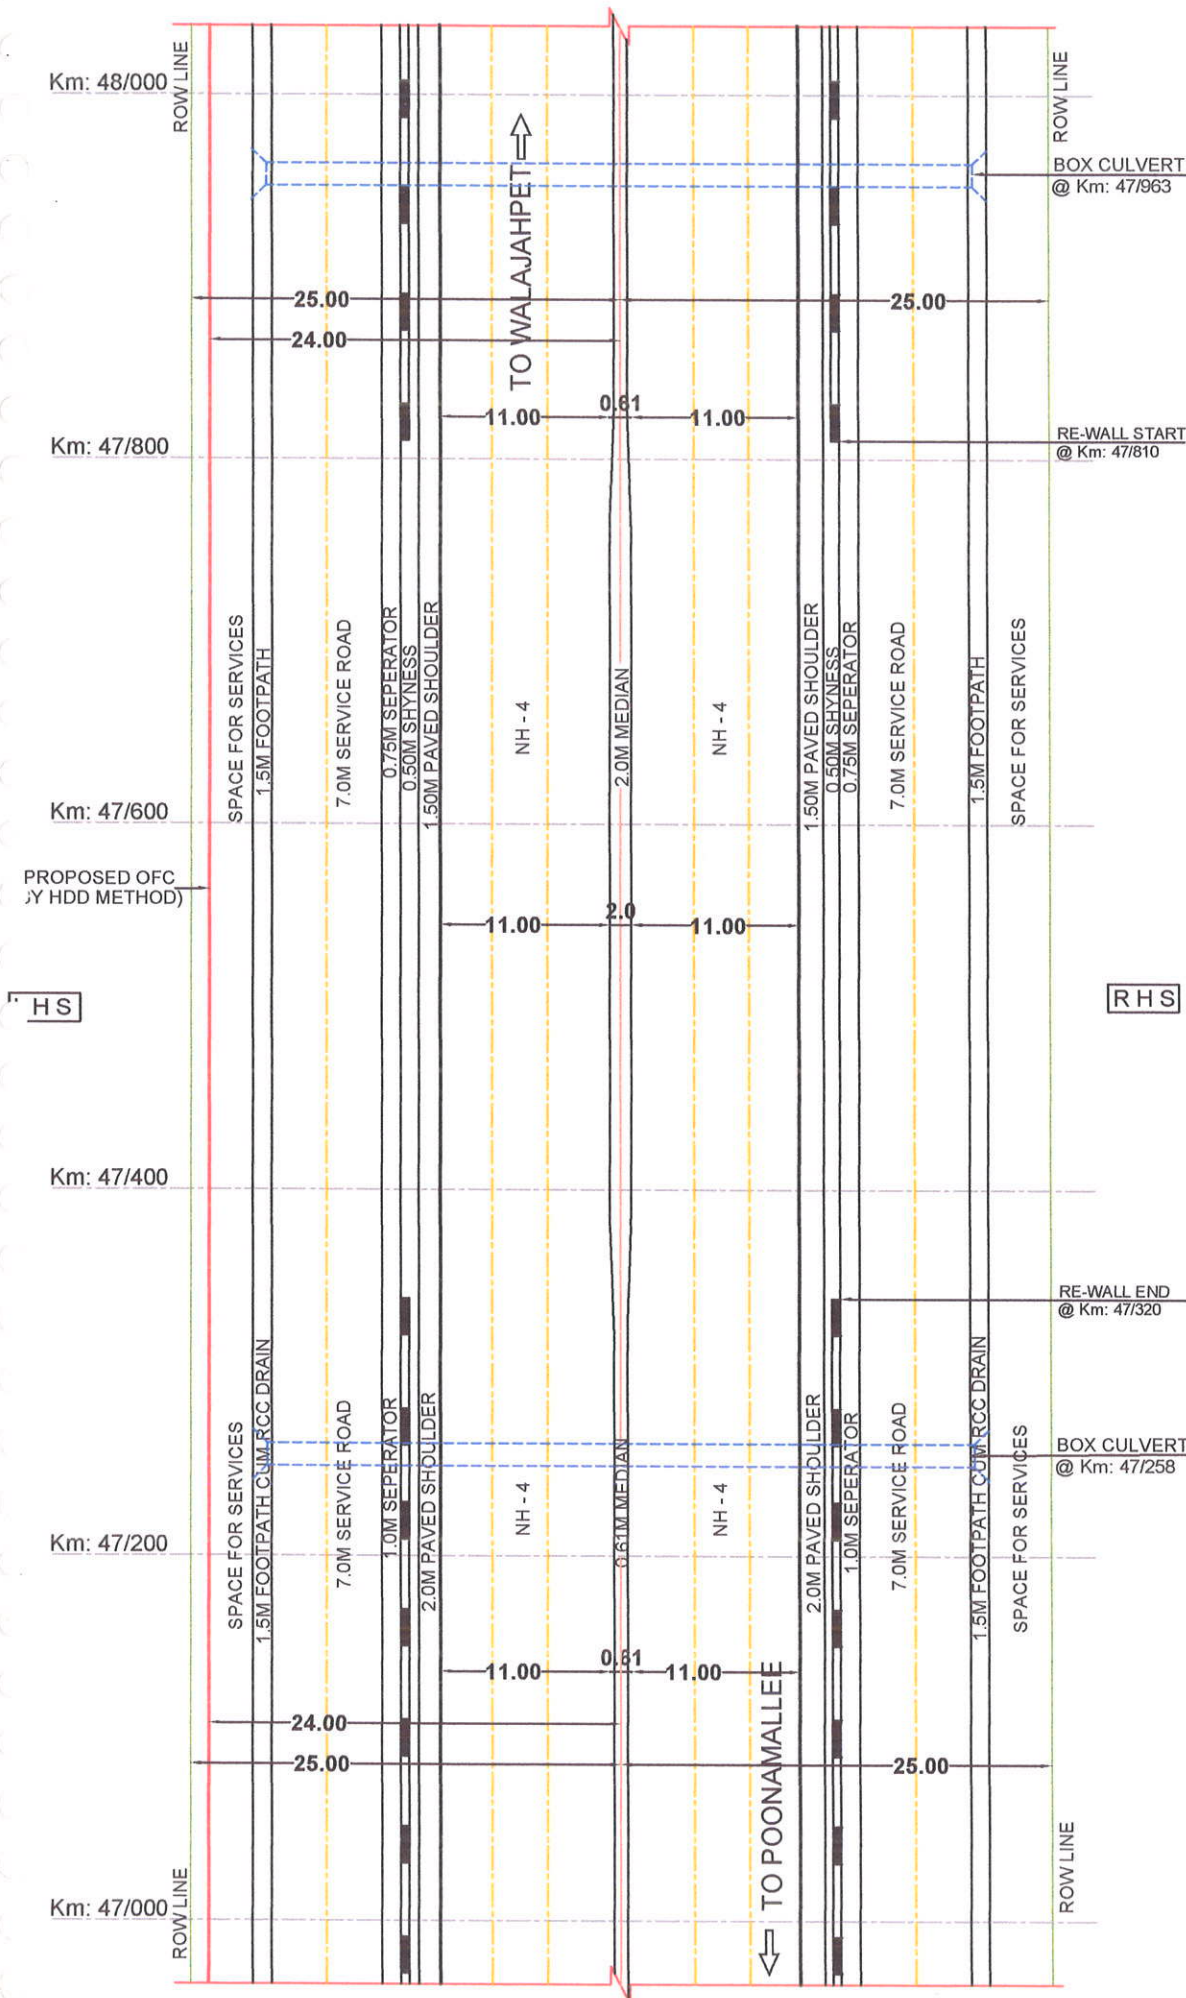

LEGEND:

- PROPOSED OFC ROUTE
- BT ROAD
- CENTER LINE OF CARRIAGEWAY
- CENTER LINE OF ROAD
- BOUNDARY (ROW)
- BRIDGE / CULVERT
- FLY OVER / UNDER PASS/ROB

NOTES:

1. ALL DIMENSIONS ARE IN METERS UNLESS OTHERWISE SPECIFIED
2. SECTION LENGTH - 1Km
3. SCALE - N T S

POONAMALLEE TO WALAJHPET SECTION (NH - 4)


(Km: 47/000 TO Km: 48/000)

APPLICANT:

M/s. DINESH ENGINEERS LIMITED,

Infrastructure Provider (IP-1)
DEPL House, Neighbourhood Shopping Complex,
Sector - 4, Nerul (W), Navi Mumbai - 400 706.



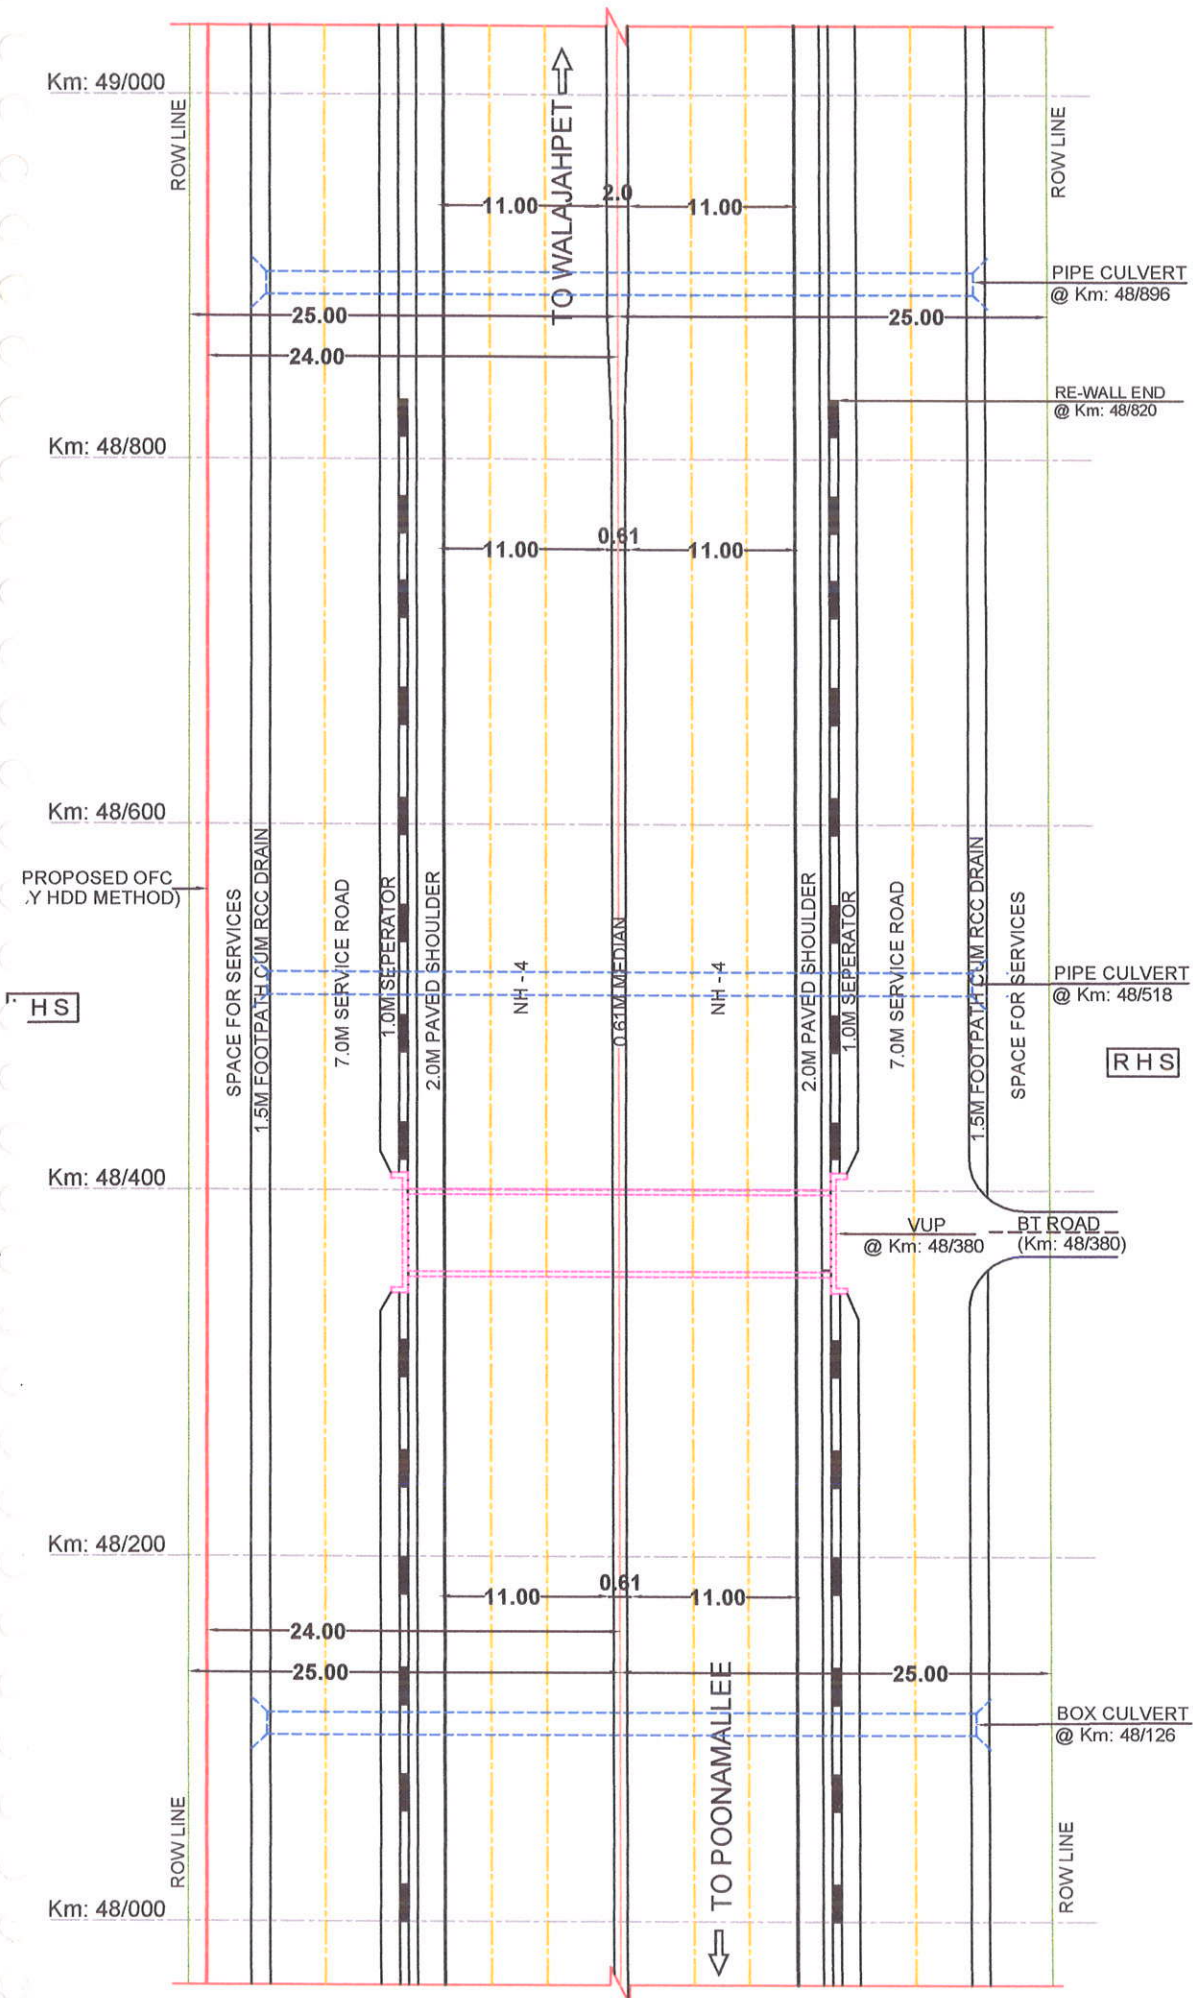

LEGEND:

- PROPOSED OFC ROUTE
- BT ROAD
- CENTER LINE OF CARRIAGEWAY
- CENTER LINE OF ROAD
- BOUNDARY (ROW)
- BRIDGE / CULVERT
- FLY OVER / UNDER PASS/ROB

POONAMALLEE TO WALAJAHPET SECTION (NH - 4)


(Km: 48/000 TO Km: 49/000)



M/s. DINESH ENGINEERS LIMITED,
Infrastructure Provider (IP-1)
DEPL House, Neighbourhood Shopping Complex,
Sector - 4, Nerul (W), Navi Mumbai - 400 706.

NOTES:

1. ALL DIMENSIONS ARE IN METERS
UNLESS OTHERWISE SPECIFIED
2. SECTION LENGTH - 1Km
3. SCALE - N T S

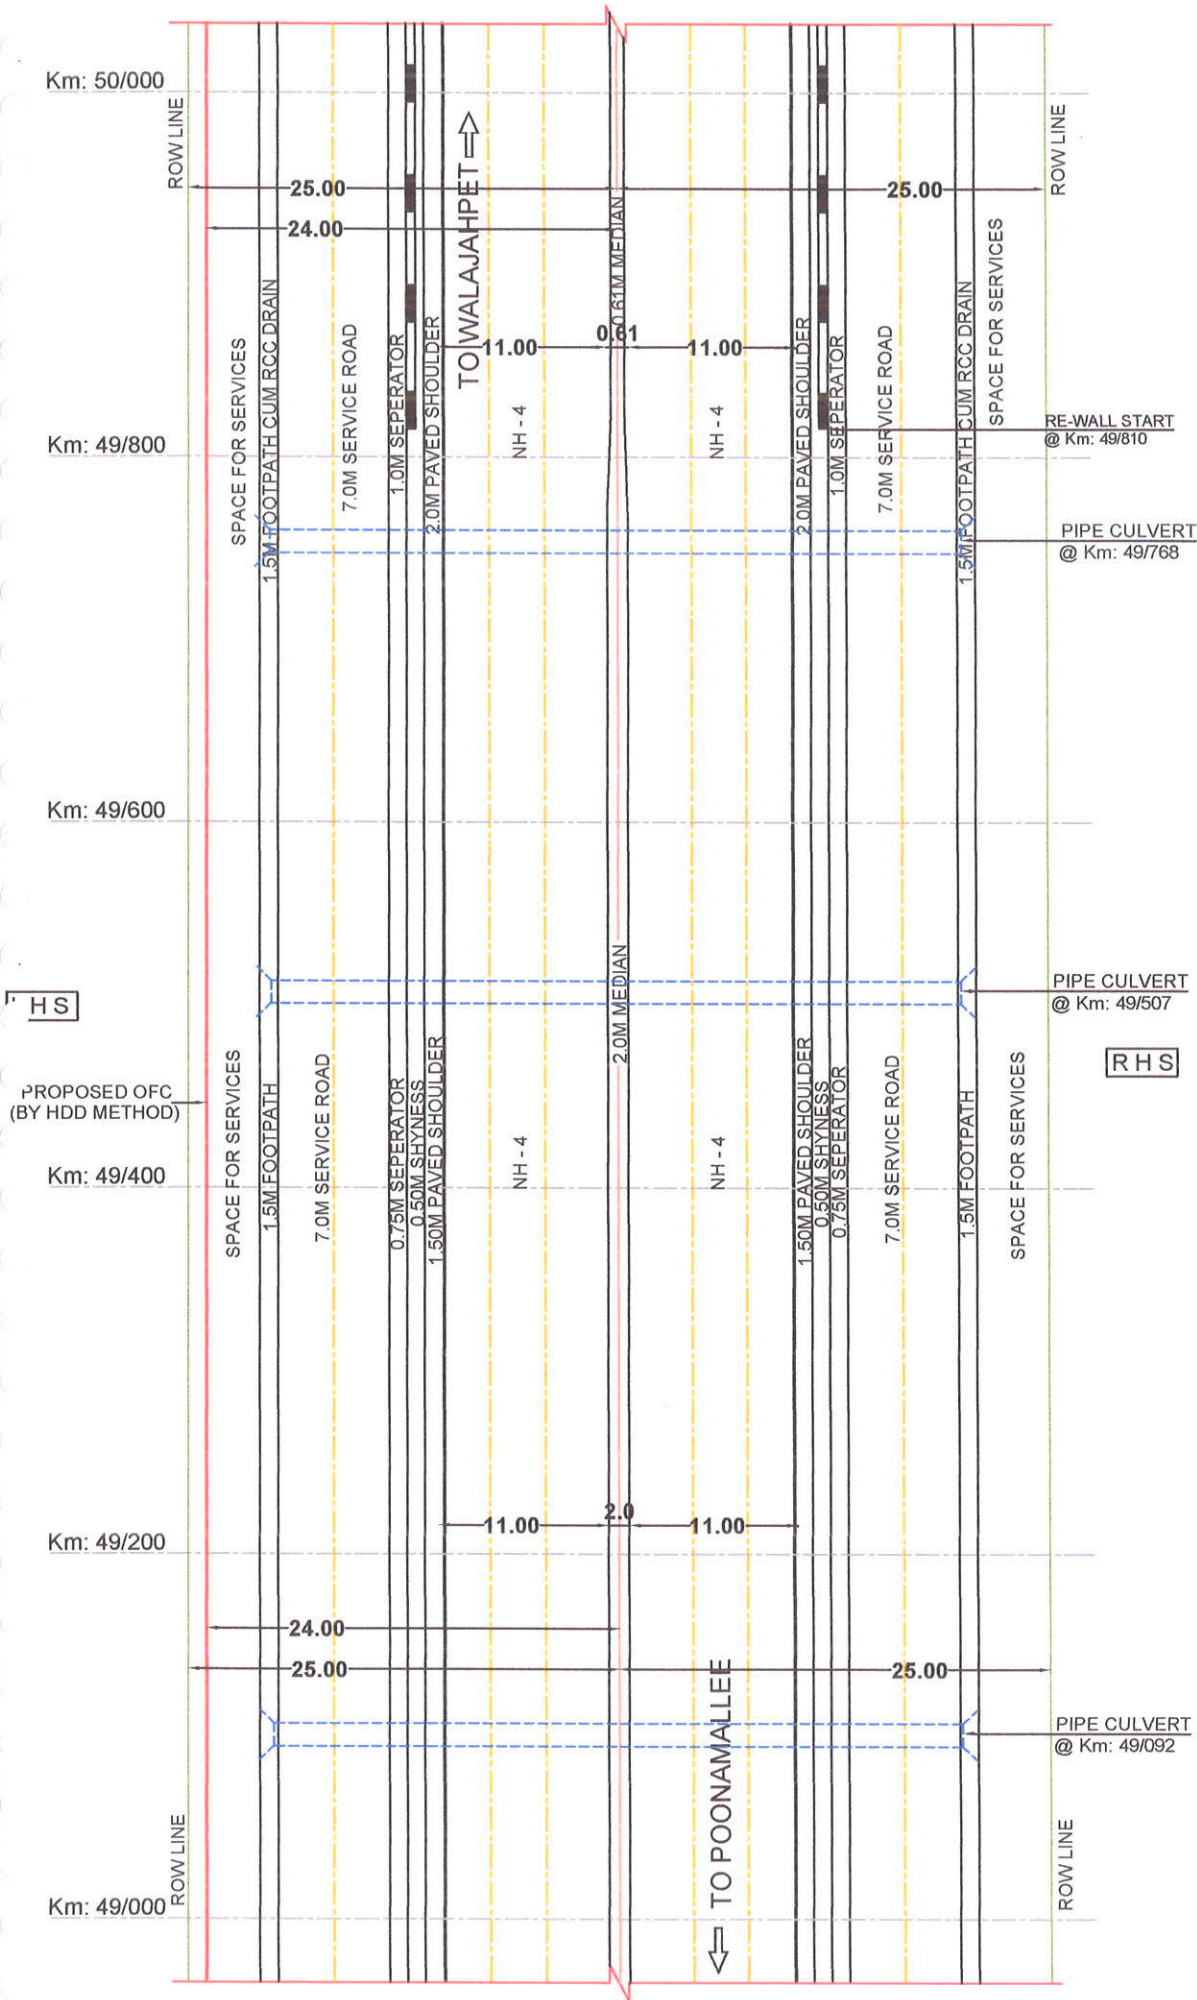

LEGEND:

- PROPOSED OFC ROUTE
- BT ROAD
- CENTER LINE OF CARRIAGEWAY
- CENTER LINE OF ROAD
- BOUNDARY (ROW)

NOTES:

1. ALL DIMENSIONS ARE IN METERS UNLESS OTHERWISE SPECIFIED
2. SECTION LENGTH - 1km
3. SCALE - N T S

POONAMALLEE TO WALAJHPET SECTION (NH - 4)

(Km: 49/000 TO Km: 50/000)

M/s. DINESH ENGINEERS LIMITED,

Infrastructure Provider (IP-1)
DEPL House, Neighbourhood Shopping Complex,
Sector - 4, Nerul (W), Navi Mumbai - 400 706.



APPLICANT

Km: 51/000

ROW LINE

25.00
24.00

TO WALAJHPET ⇨

ROW LINE

Km: 50/800

1.5M FOOTPATH CUM RCC DRAIN

7.0M SERVICE ROAD

0.75M SEPARATOR
0.50M SHYNESS
1.50M PAVED SHOULDER

NH - 4

2.0M MEDIAN

NH - 4

1.50M PAVED SHOULDER
0.50M SHYNESS
0.75M SEPARATOR

7.0M SERVICE ROAD

1.5M FOOTPATH CUM RCC DRAIN

BT ROAD (Km: 50/873)

Km: 50/600

PROPOSED OFC
(BY HDD METHOD)

HS

RE-WALL END
@ Km: 50/570PIPE CULVERT
@ Km: 50/517

RHS

Km: 50/400

1.5M FOOTPATH CUM RCC DRAIN

7.0M SERVICE ROAD

1.0M SEPARATOR
2.0M PAVED SHOULDER

NH - 4

0.61M MEDIAN

NH - 4

2.0M PAVED SHOULDER
1.0M SEPARATOR

7.0M SERVICE ROAD

1.5M FOOTPATH CUM RCC DRAIN

BT ROAD
(Km: 50/248)VUP
@ Km: 50/248

Km: 50/200

24.00
25.00

11.00 0.61 11.00

⇨ TO POONAMALLEE

25.00

ROW LINE

BT ROAD (Km: 50/058)

BT ROAD (Km: 50/023)

Km: 50/000

LEGEND:

- PROPOSED OFC ROUTE

- BT ROAD

- CENTER LINE OF CARRIAGEWAY

- CENTER LINE OF ROAD

- BOUNDARY (ROW)

- BRIDGE / CULVERT

- FLY OVER / UNDER PASS/ROB

NOTES:

1. ALL DIMENSIONS ARE IN METERS
UNLESS OTHERWISE SPECIFIED

2. SECTION LENGTH - 1Km

3. SCALE - N T S

POONAMALLEE TO WALAJHPET SECTION (NH - 4)

(Km: 50/000 TO Km: 51/000)

M/s. DINESH ENGINEERS LIMITED,

Infrastructure Provider (IP-1)
DEPL House, Neighbourhood Shopping Complex,
Sector - 4, Nerul (W), Navi Mumbai - 400 706.

APPLICANT:



Km: 52/000

ROW LINE

TO WALAJHPET

22.50
23.50

Km: 51/800

23.50

ROW LINE

Km: 51/600

PROPOSED OFC
(BY HDD METHOD)

HS

1.5M FOOTPATH CUM RCC DRAIN

5.50M SERVICE ROAD

0.75M SEPARATOR
0.50M SHYNESS

1.50M PAVED SHOULDER

NH - 4

2.0M MEDIAN

NH - 4

1.50M PAVED SHOULDER
0.50M SHYNESS
0.75M SEPARATOR

5.50M SERVICE ROAD

1.5M FOOTPATH CUM RCC DRAIN

BOX CULVERT
@ Km: 51/578

RHS

Km: 51/400

Km: 51/200

BOX CULVERT
@ Km: 51/244

Km: 51/000

ROW LINE

TO POONAMALLEE

ROW LINE

24.00
25.00

11.00 2.0 11.00

25.00

LEGEND:

- PROPOSED OFC ROUTE

- BT ROAD

- CENTER LINE OF CARRIAGEWAY

- CENTER LINE OF ROAD

- BOUNDARY (ROW)

- BRIDGE / CULVERT

- FLY OVER / UNDER PASS/ROB

NOTES:

1. ALL DIMENSIONS ARE IN METERS
UNLESS OTHERWISE SPECIFIED

2. SECTION LENGTH - 1Km

3. SCALE - N T S

POONAMALLEE TO WALAJHPET SECTION (NH - 4)

(Km: 51/000 TO Km: 52/000)


M/s. DINESH ENGINEERS LIMITED,

Infrastructure Provider (IP-1)
DEPL House, Neighbourhood Shopping Complex,
Sector - 4, Nerul (W), Navi Mumbai - 400 706.

APPLICANT:



Km: 53/000

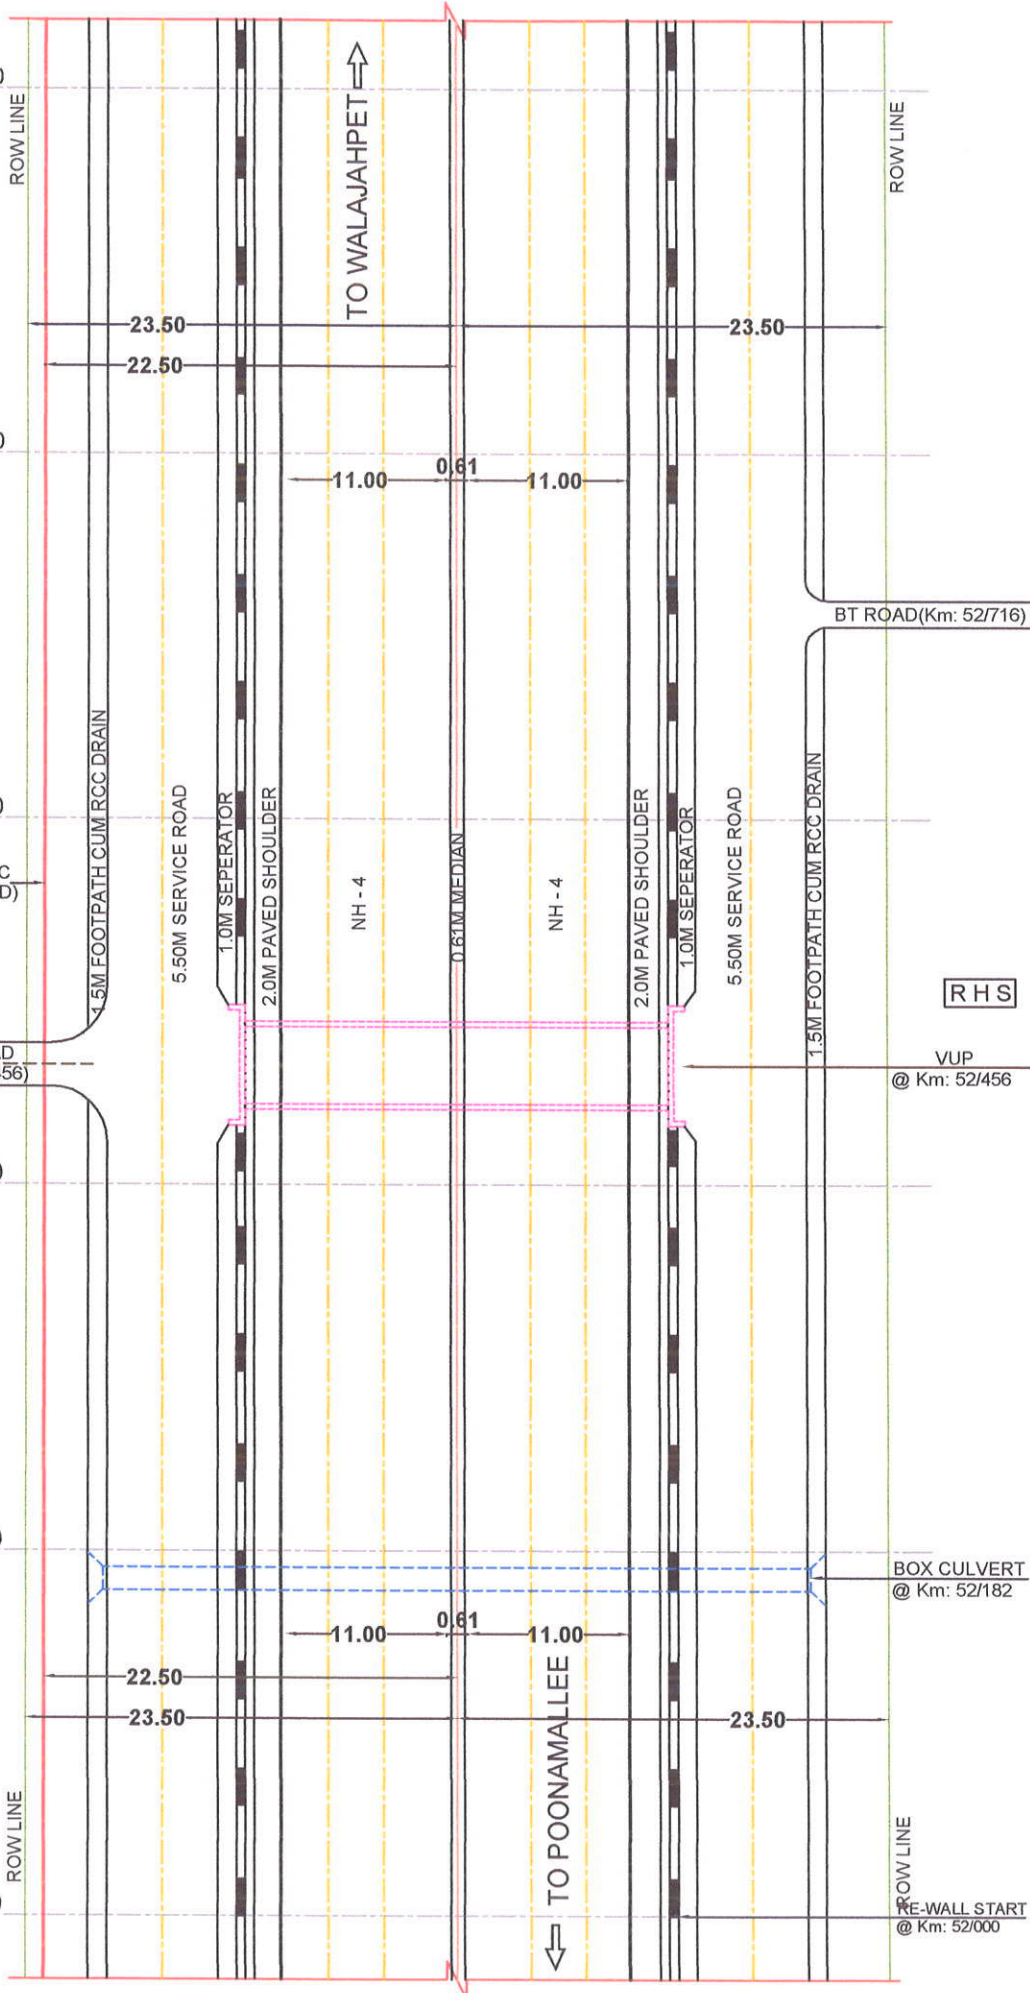

Km: 52/800

Km: 52/600

PROPOSED OFC
(BY HDD METHOD)

HS

BT ROAD
(Km: 52/456)

Km: 52/400

Km: 52/200

Km: 52/000

TO WALAJAHPET

TO POONAMALLEE

BT ROAD (Km: 52/716)

VUP
@ Km: 52/456

BOX CULVERT
@ Km: 52/182

RE-WALL START
@ Km: 52/000

LEGEND:

- PROPOSED OFC ROUTE
- BT ROAD
- CENTER LINE OF CARRIAGEWAY
- CENTER LINE OF ROAD
- BOUNDARY (ROW)
- BRIDGE / CULVERT
- FLY OVER / UNDER PASS/ROB

POONAMALLEE TO WALAJAHPET SECTION (NH - 4)

(Km: 52/000 TO Km: 53/000)

NOTES:


1. ALL DIMENSIONS ARE IN METERS
UNLESS OTHERWISE SPECIFIED
2. SECTION LENGTH - 1Km
3. SCALE - N T S

M/s. DINESH ENGINEERS LIMITED,

Infrastructure Provider (IP-1)
DEPL House, Neighbourhood Shopping Complex,
Sector - 4, Nerul (W), Navi Mumbai - 400 706.

APPLICANT:



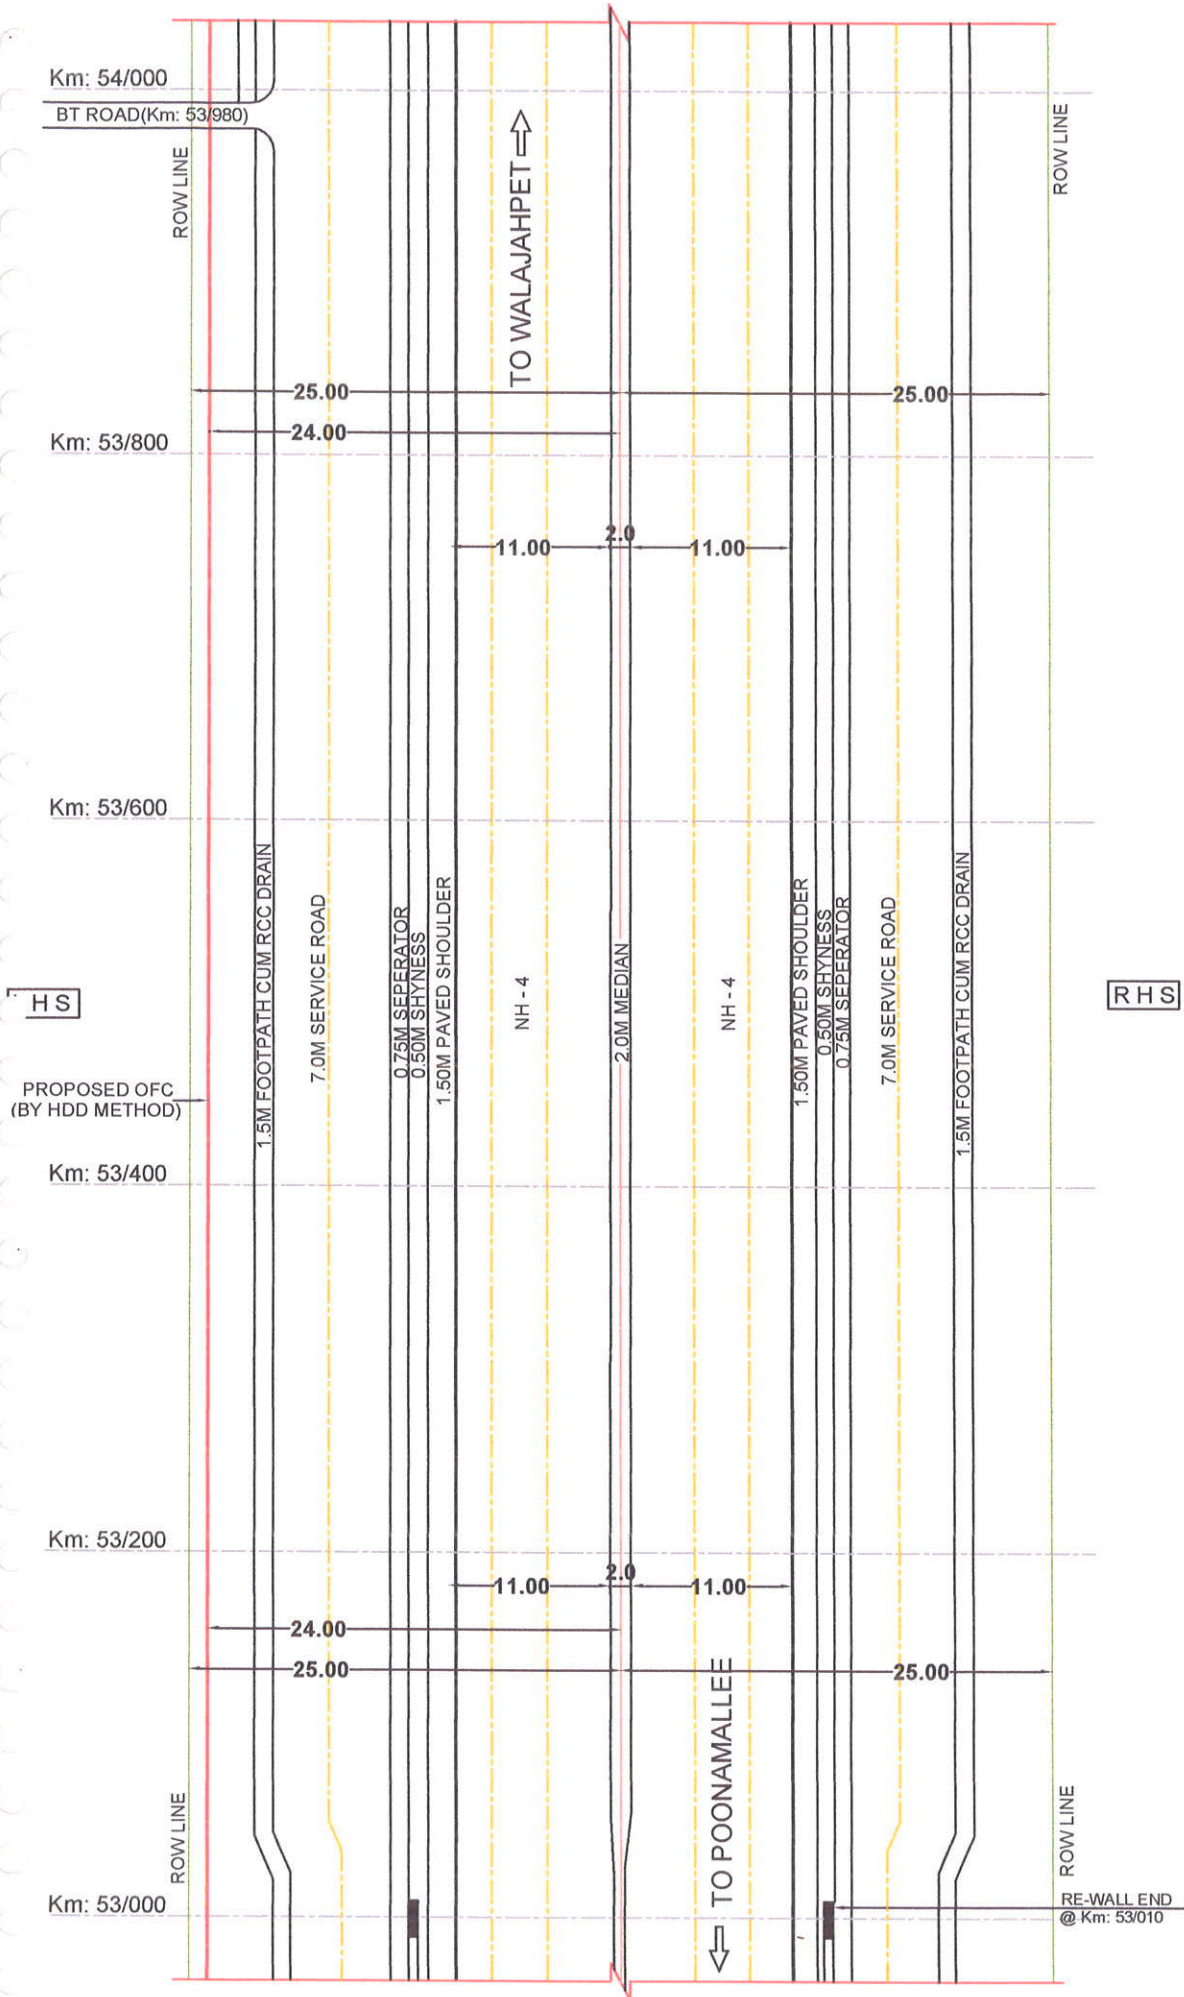

LEGEND:

- PROPOSED OFC ROUTE
- BT ROAD
- CENTER LINE OF CARRIAGEWAY
- CENTER LINE OF ROAD
- BOUNDARY (ROW)

POONAMALLEE TO WALAJAHPET SECTION (NH - 4)

(Km: 53/000 TO Km: 54/000)

NOTES:

1. ALL DIMENSIONS ARE IN METERS UNLESS OTHERWISE SPECIFIED
2. SECTION LENGTH - 1Km
3. SCALE - N T S


M/s. DINESH ENGINEERS LIMITED,


Infrastructure Provider (IP-1)
DEPL House, Neighbourhood Shopping Complex,
Sector - 4, Nerul (W), Navi Mumbai - 400 706.



APPLICANT

[Signature]

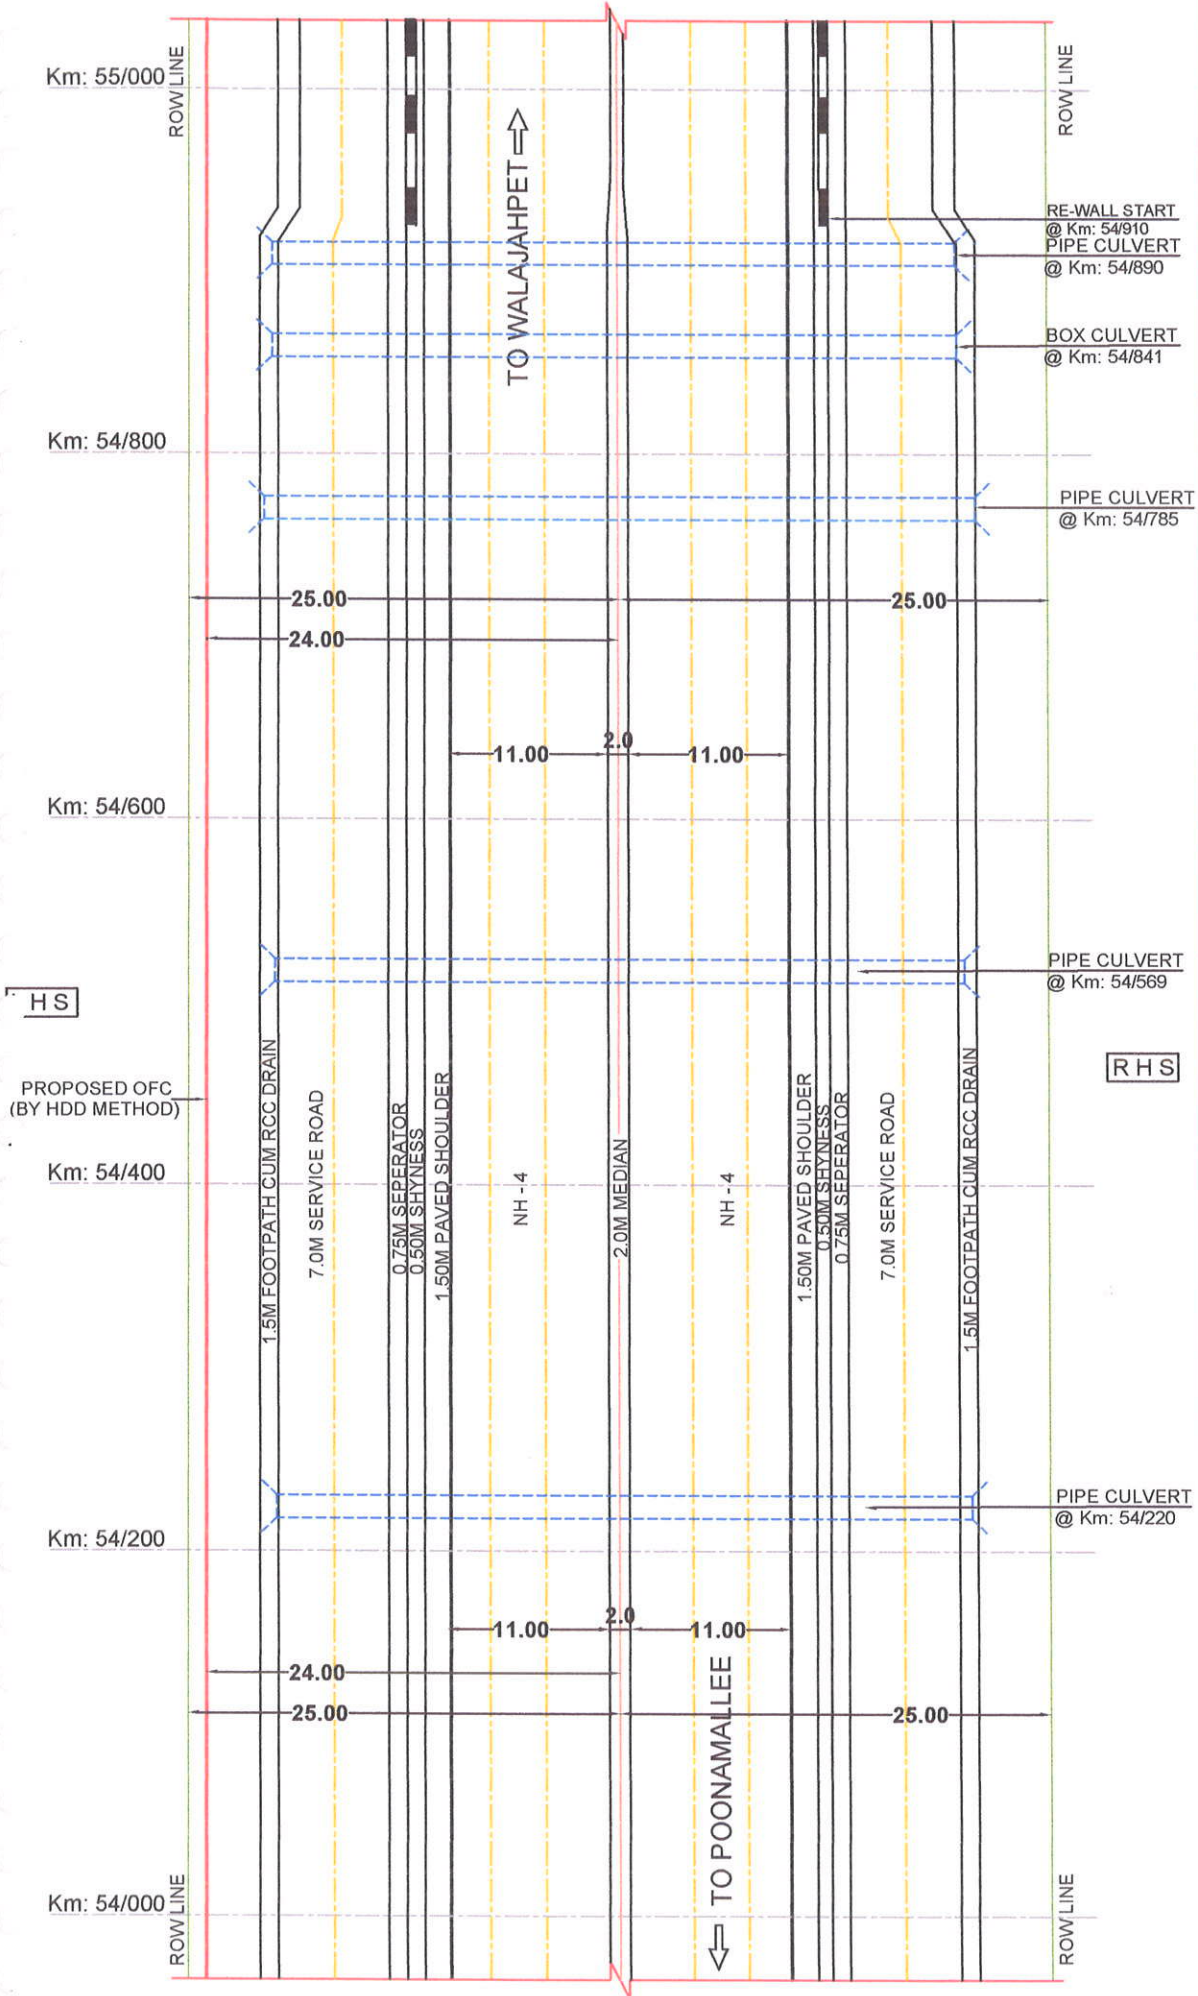

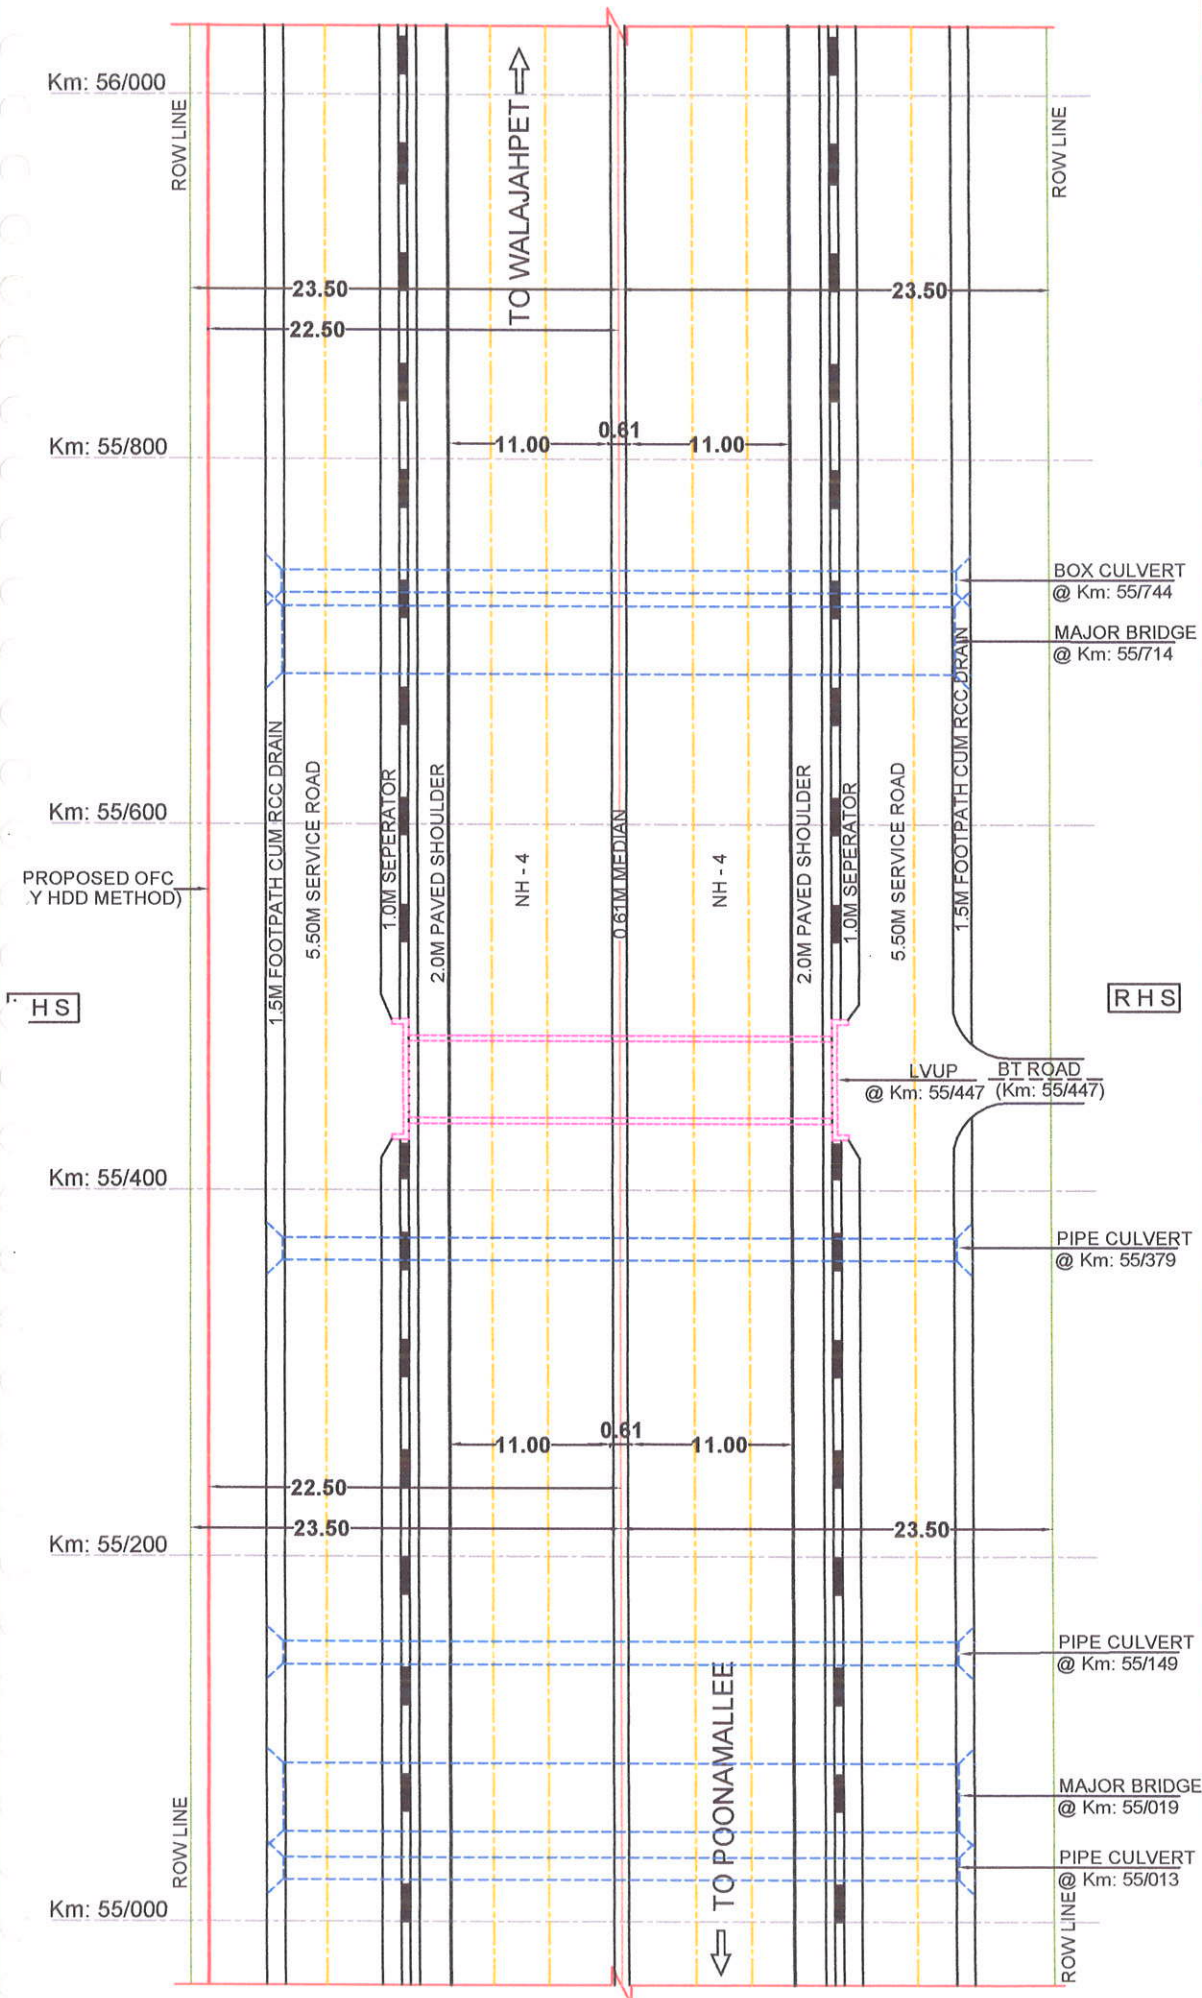

LEGEND:

- PROPOSED OFC ROUTE
- BT ROAD
- CENTER LINE OF CARRIAGEWAY
- CENTER LINE OF ROAD
- BOUNDARY (ROW)
- BRIDGE / CULVERT
- FLY OVER / UNDER PASS/ROB


NOTES:

1. ALL DIMENSIONS ARE IN METERS UNLESS OTHERWISE SPECIFIED
2. SECTION LENGTH - 1Km
3. SCALE - N T S

POONAMALLEE TO WALAJAHPET SECTION (NH - 4)


(Km: 55/000 TO Km: 56/000)

APPLICANT:

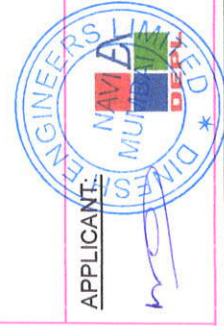

M/s. DINESH ENGINEERS LIMITED,

Infrastructure Provider (IP-1)
DEPL House, Neighbourhood Shopping Complex,
Sector - 4, Nerul (W), Navi Mumbai - 400 706.

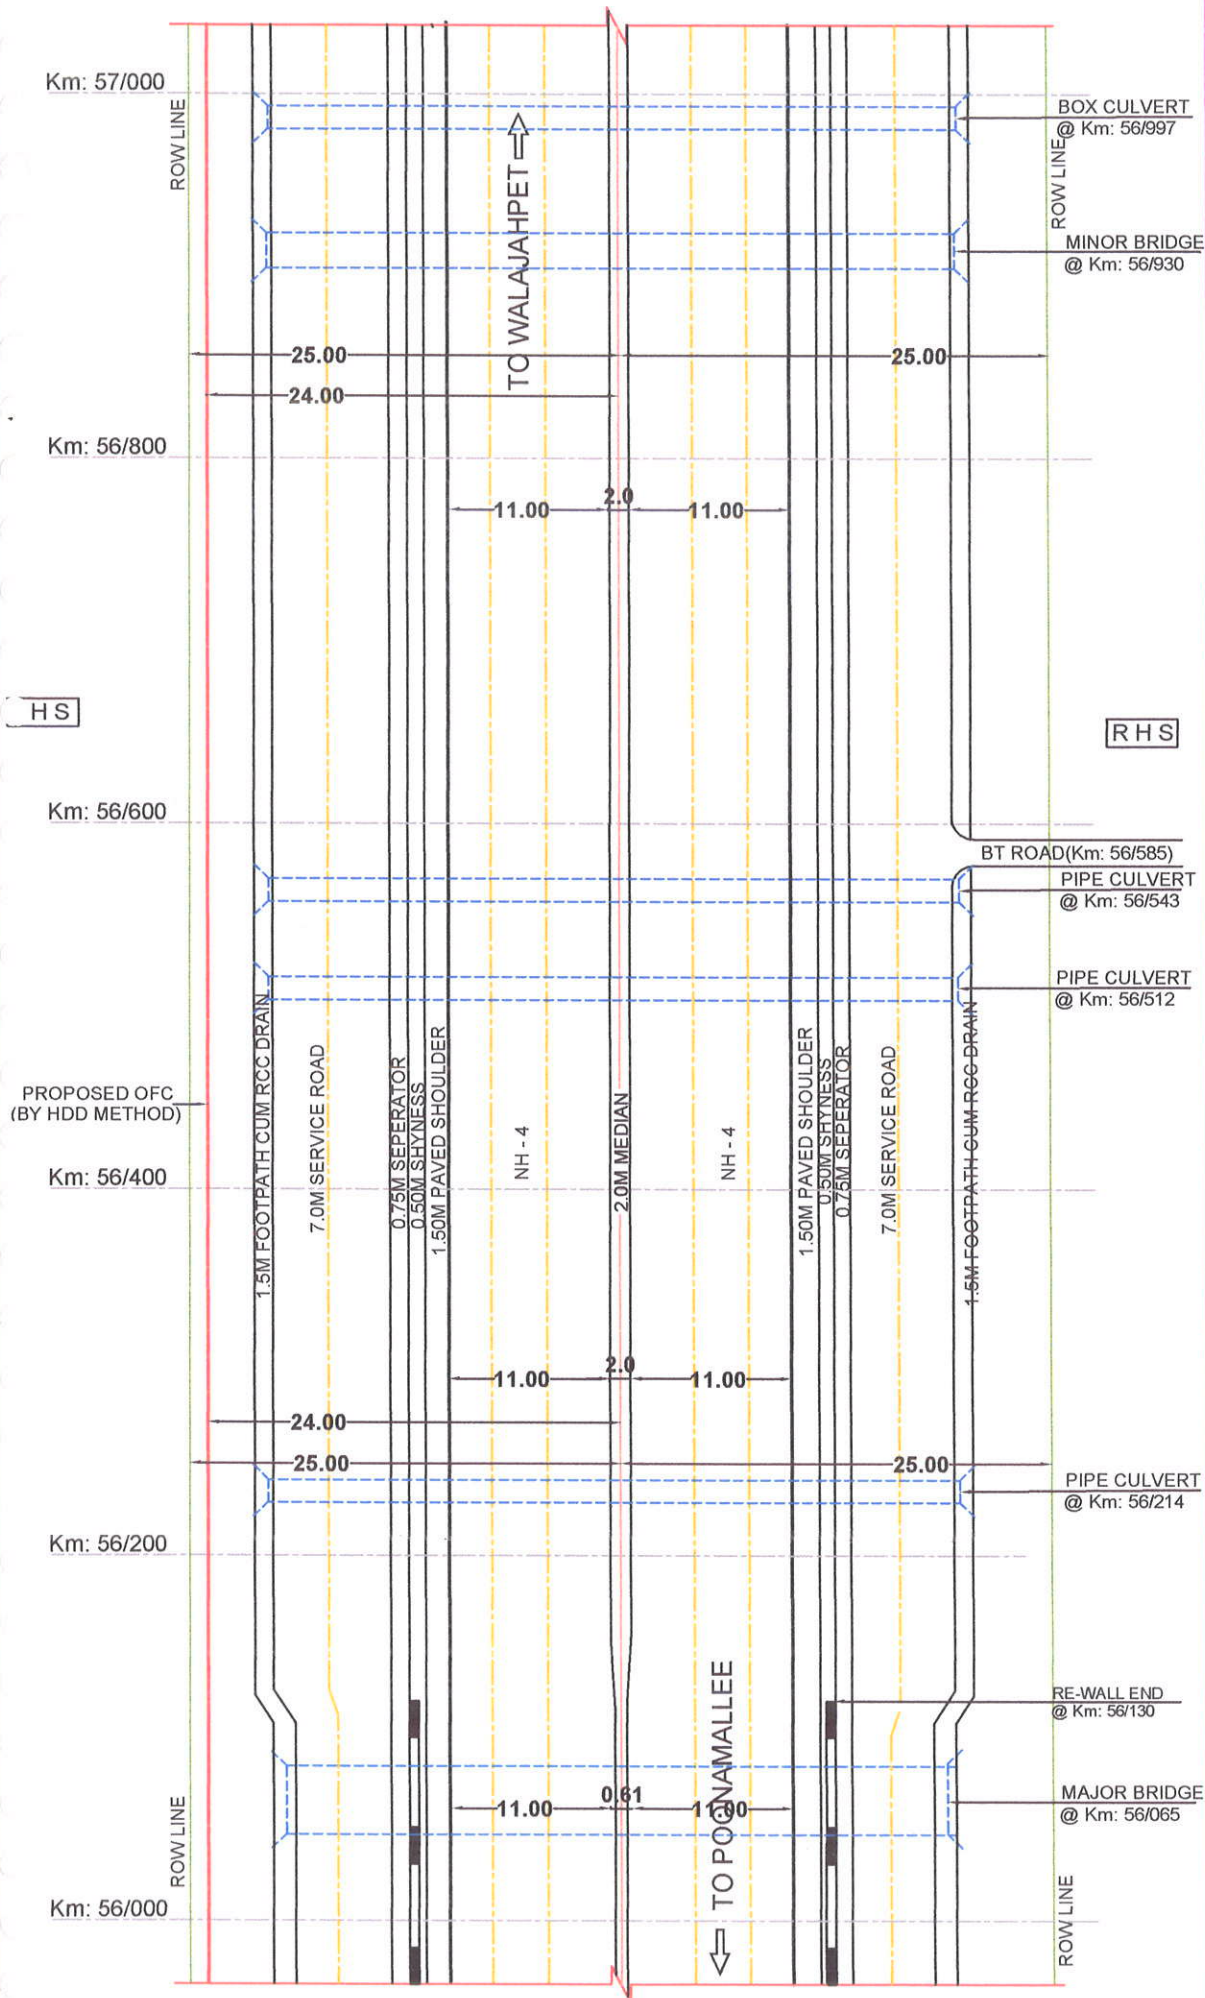

LEGENT:

- PROPOSED OFC ROUTE
- BT ROAD
- CENTER LINE OF CARRIAGEWAY
- CENTER LINE OF ROAD
- BOUNDARY (ROW)

NOTES:

1. ALL DIMENSIONS ARE IN METERS
UNLESS OTHERWISE SPECIFIED
2. SECTION LENGTH - 1Km
3. SCALE - N T S

POONAMALLEE TO WALAJHPET SECTION (NH - 4)


(Km: 56/000 TO Km: 57/000)

M/s. DINESH ENGINEERS LIMITED,

Infrastructure Provider (IP-1)
DEPL House, Neighbourhood Shopping Complex,
Sector - 4, Nerul (W), Navi Mumbai - 400 706.

APPLICANT:



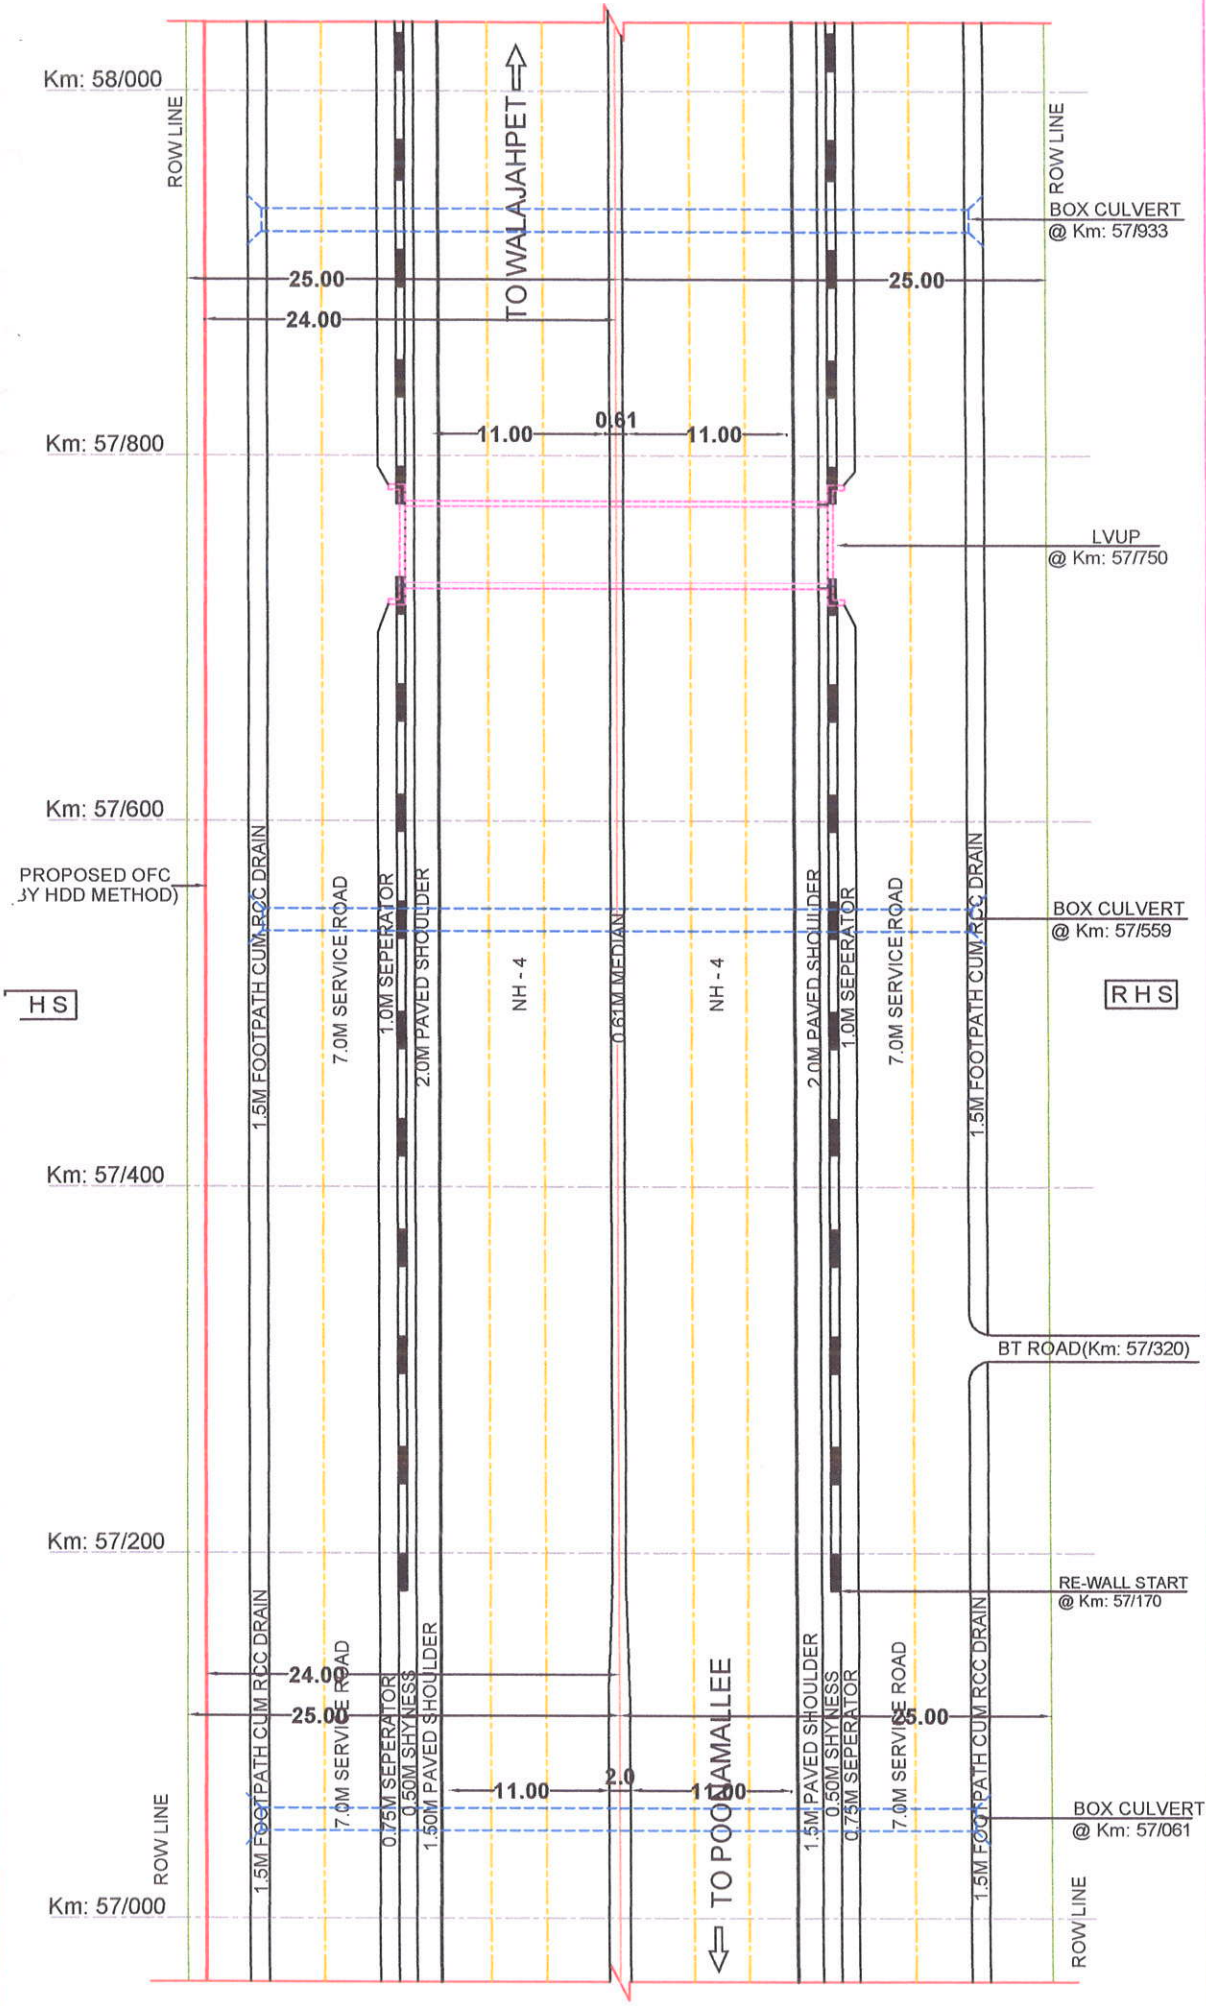

LEGEND:

- PROPOSED OFC ROUTE
- BT ROAD
- CENTER LINE OF CARRIAGEWAY
- CENTER LINE OF ROAD
- BOUNDARY (ROW)
- BRIDGE / CULVERT
- FLY OVER / UNDER PASS/ROB


NOTES:


- ALL DIMENSIONS ARE IN METERS UNLESS OTHERWISE SPECIFIED
- SECTION LENGTH - 1Km
- SCALE - N T S

POONAMALLEE TO WALAJAHPET SECTION (NH - 4)
(Km: 57/000 TO Km: 58/000)

M/s. DINESH ENGINEERS LIMITED,
Infrastructure Provider (IP-1)
DEPL House, Neighbourhood Shopping Complex,
Sector - 4, Nerul (W), Navi Mumbai - 400 706.

APPLICANT: NAVI MUMBAI DEPL

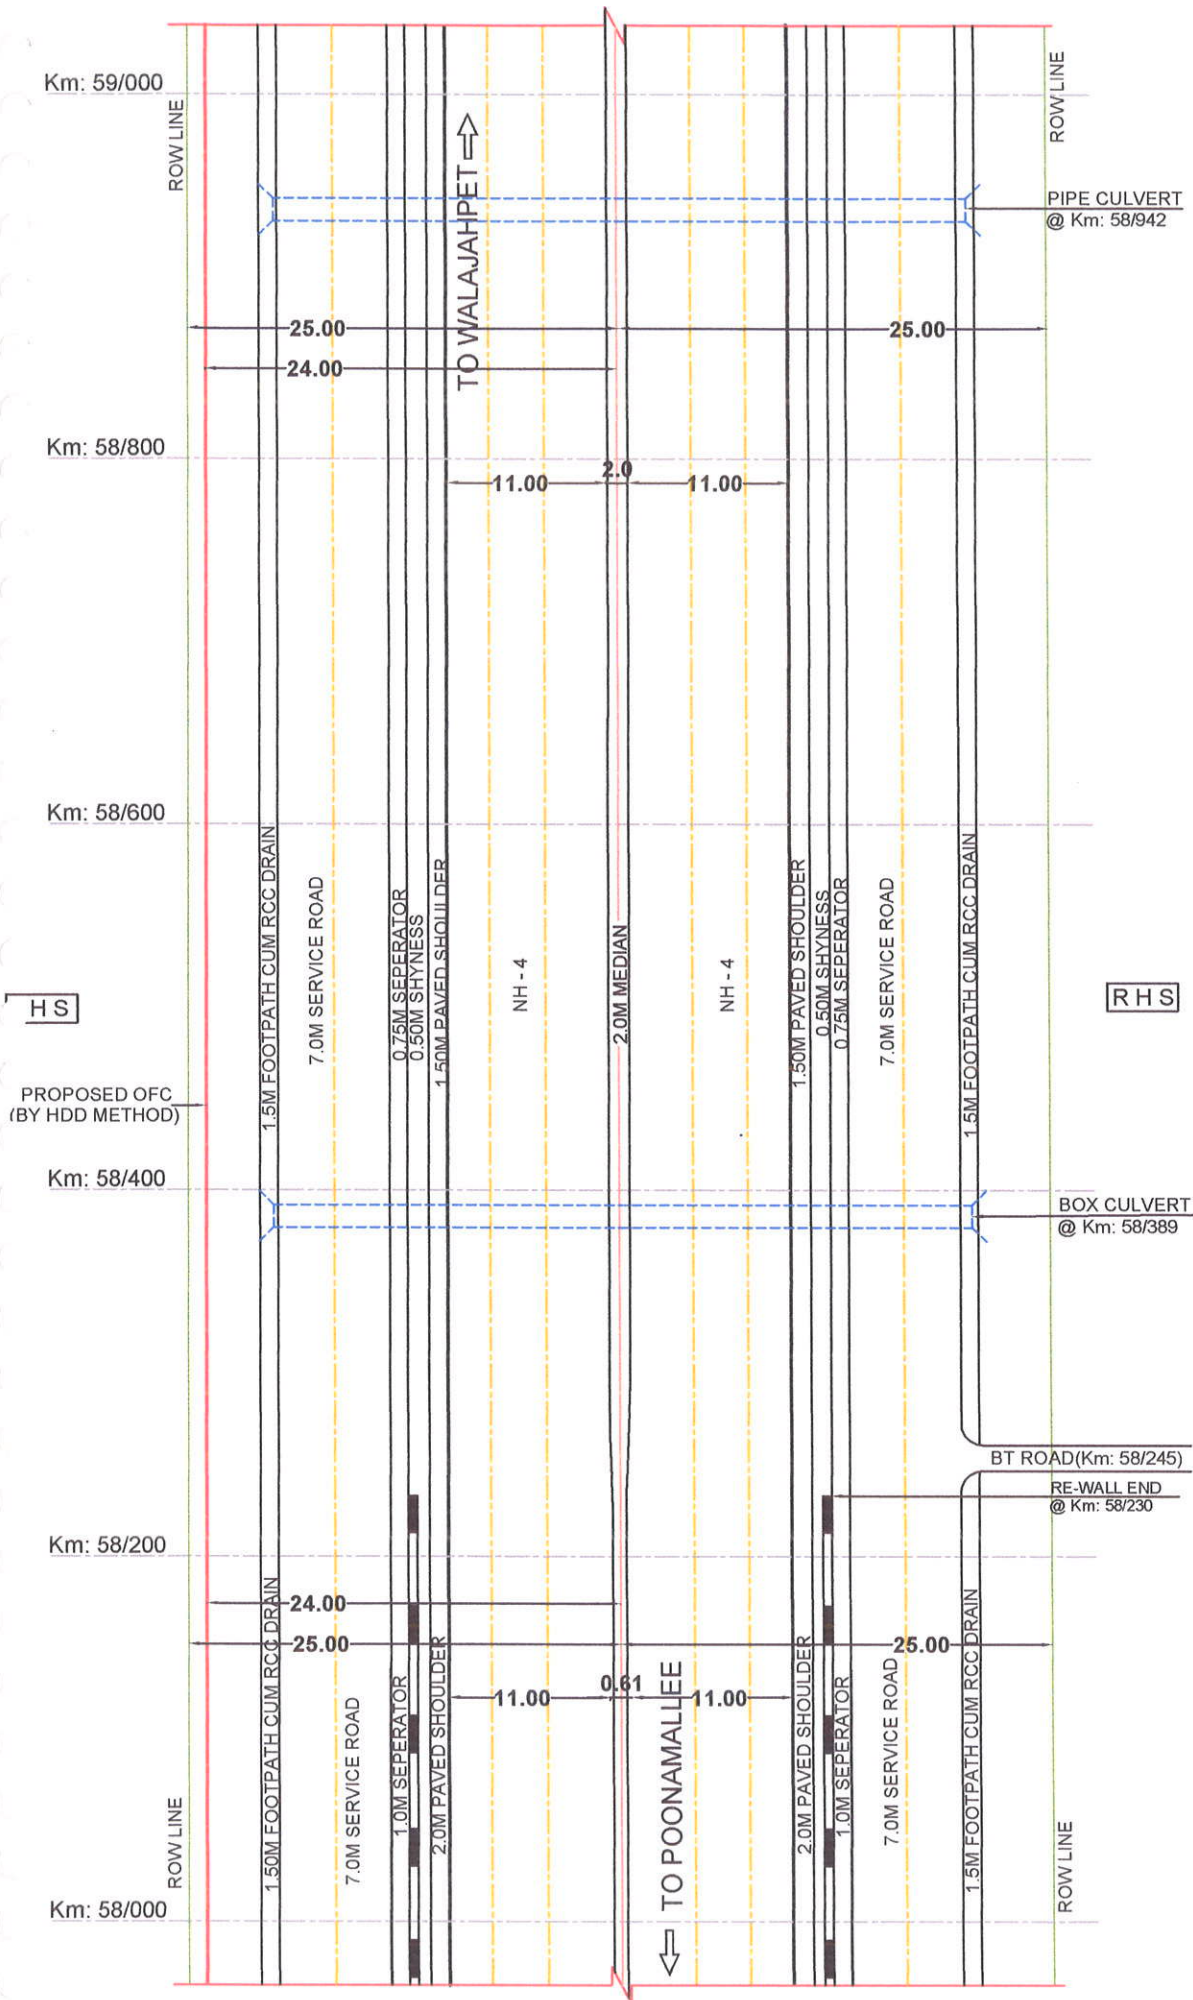

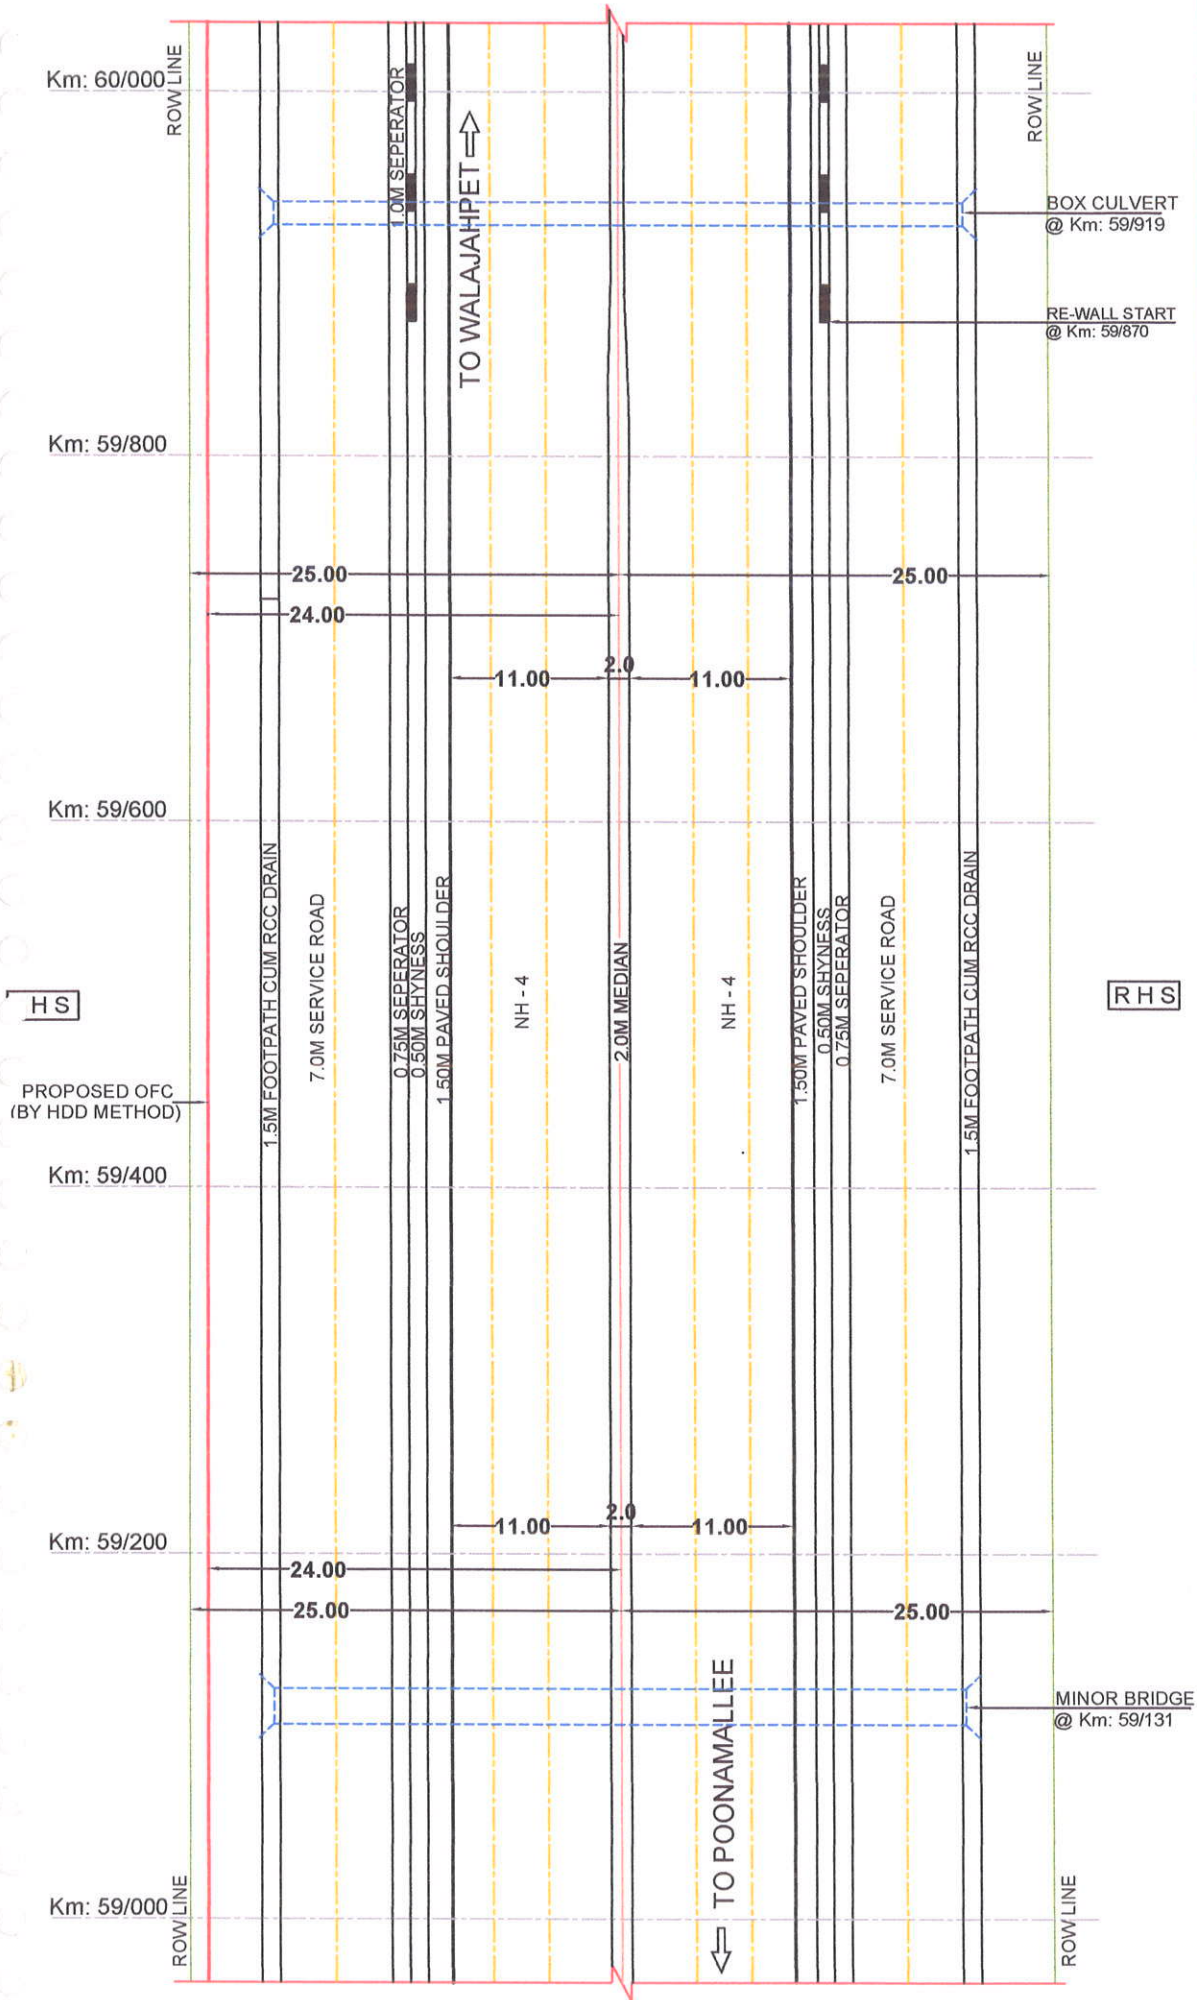

LEGEND:

- PROPOSED OFC ROUTE
- BT ROAD
- CENTER LINE OF CARRIAGEWAY
- CENTER LINE OF ROAD
- BOUNDARY (ROW)

POONAMALLEE TO WALAJHPET SECTION (NH - 4)

(Km: 59/000 TO Km: 60/000)

NOTES:


1. ALL DIMENSIONS ARE IN METERS UNLESS OTHERWISE SPECIFIED
2. SECTION LENGTH - 1Km
3. SCALE - N T S

M/s. DINESH ENGINEERS LIMITED,

Infrastructure Provider (IP-1)
DEPL House, Neighbourhood Shopping Complex,
Sector - 4, Nerul (W), Navi Mumbai - 400 706.

APPLICANT:



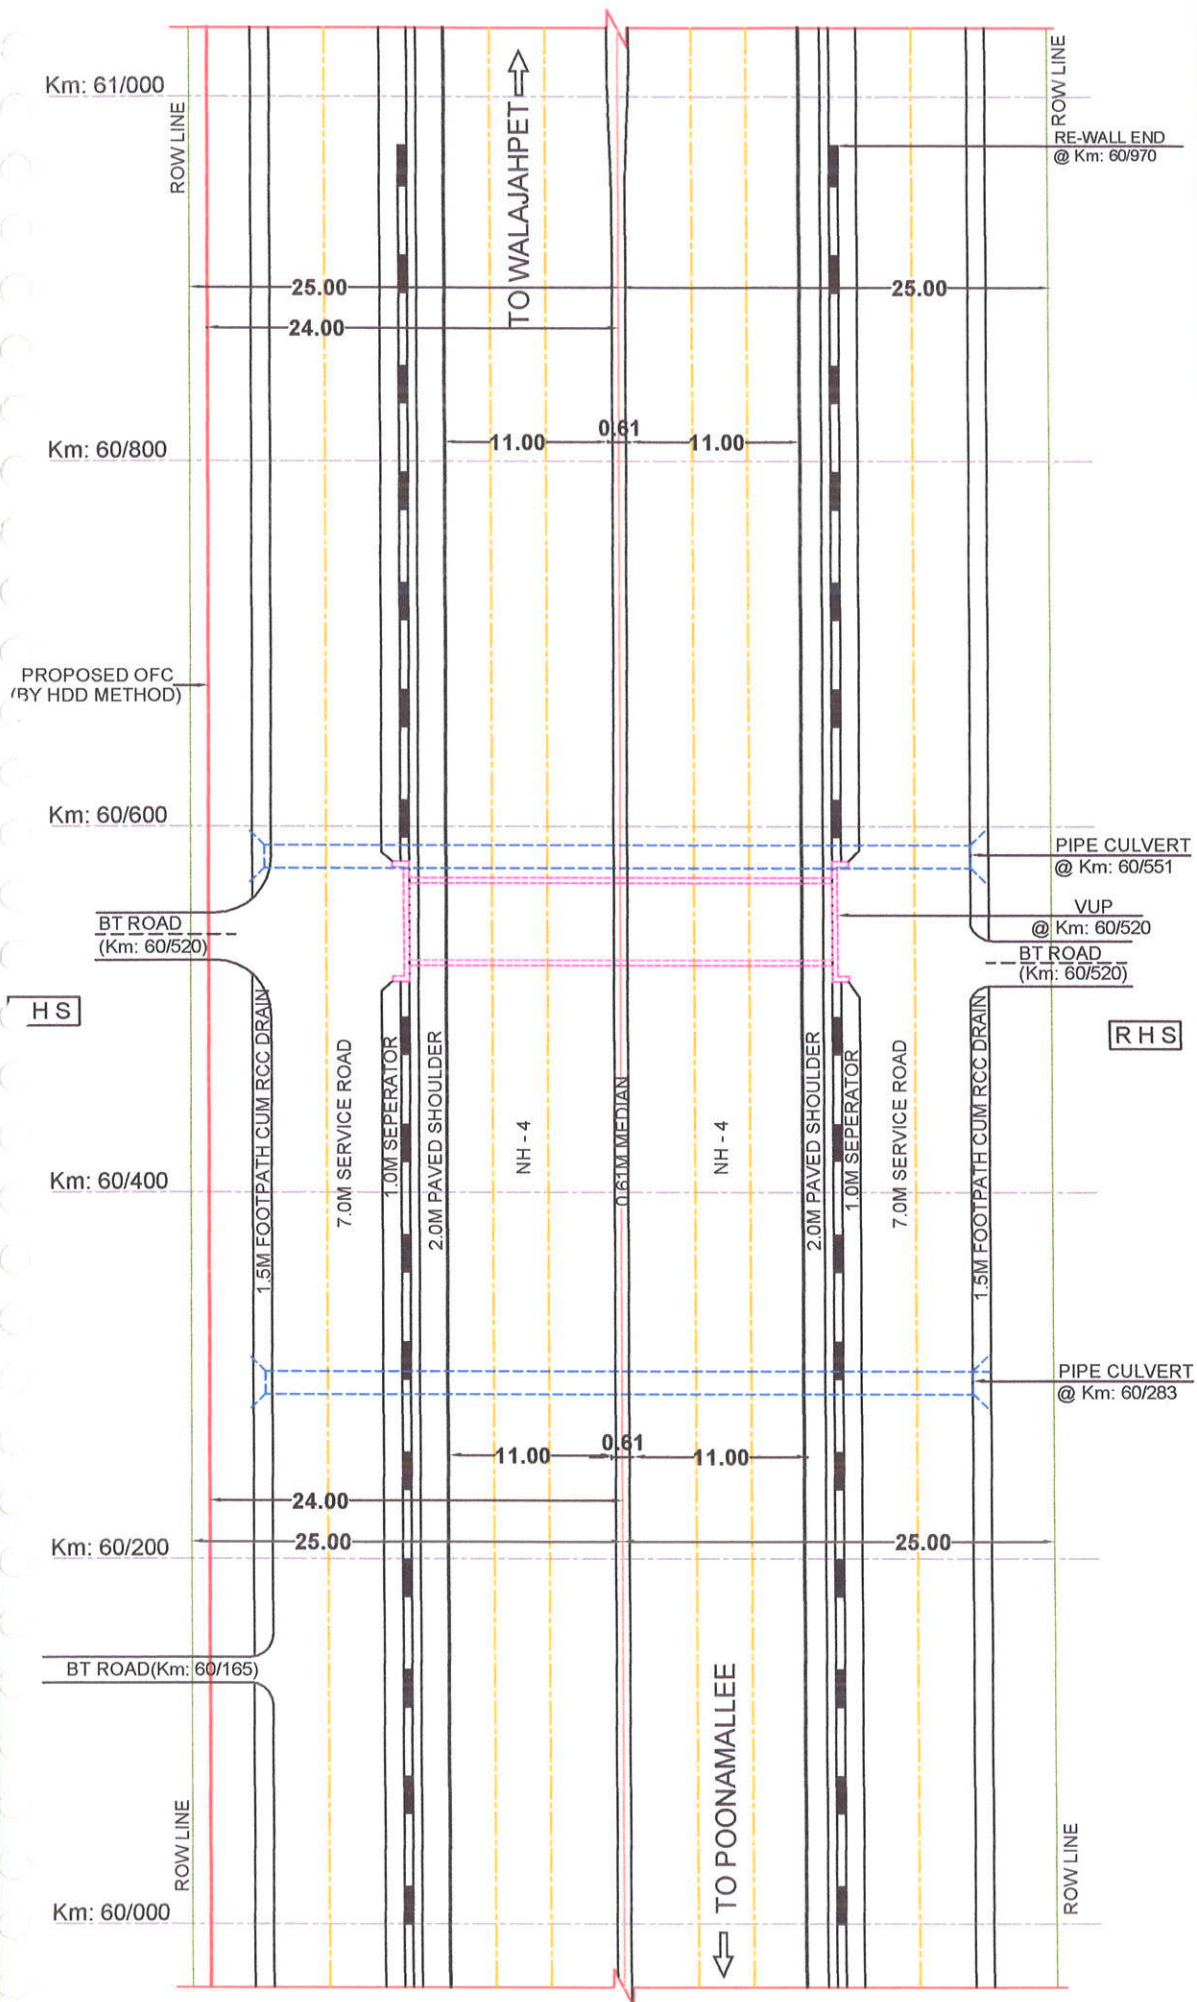

NOTES:

1. ALL DIMENSIONS ARE IN METERS UNLESS OTHERWISE SPECIFIED
2. SECTION LENGTH - 1Km
3. SCALE - N T S

POONAMALLEE TO WALAJAHPET SECTION (NH - 4)

(Km: 60/000 TO Km: 61/000)

M/s. DINESH ENGINEERS LIMITED,


Infrastructure Provider (IP-1)
DEPL House, Neighbourhood Shopping Complex,
Sector - 4, Nerul (W), Navi Mumbai - 400 706.



APPLICANT:

LEGEND:

- PROPOSED OFC ROUTE
- BT ROAD
- CENTER LINE OF CARRIAGEWAY
- CENTER LINE OF ROAD
- BOUNDARY (ROW)
- BRIDGE / CULVERT
- FLY OVER / UNDER PASS/ROB

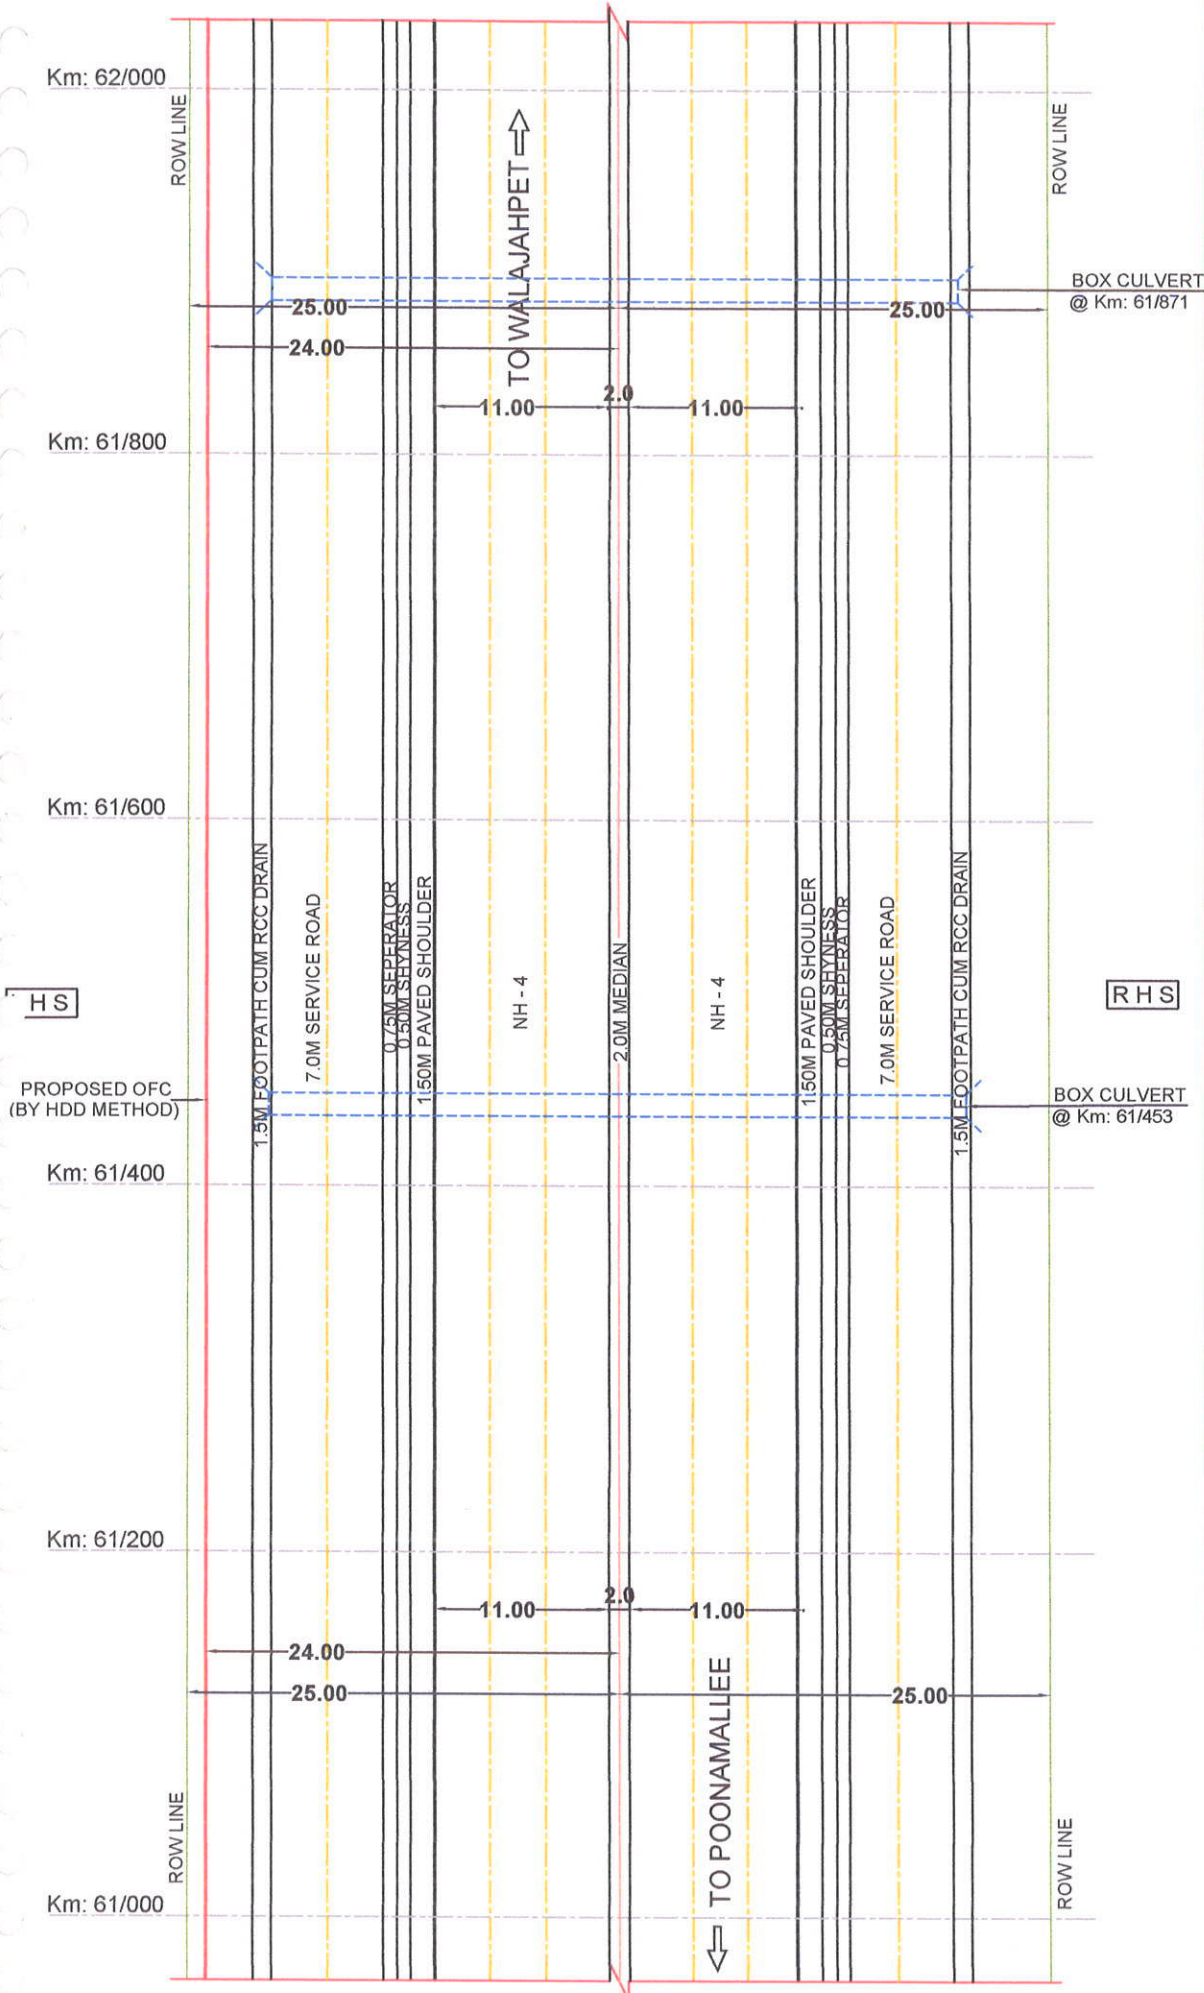

LEGEND:

- PROPOSED OFC ROUTE
- BT ROAD
- CENTER LINE OF CARRIAGEWAY
- CENTER LINE OF ROAD
- BOUNDARY (ROW)

NOTES:

1. ALL DIMENSIONS ARE IN METERS UNLESS OTHERWISE SPECIFIED
2. SECTION LENGTH - 1Km
3. SCALE - N T S

POONAMALLEE TO WALAJAHPET SECTION (NH - 4)


(Km: 61/000 TO Km: 62/000)


M/S. DINESH ENGINEERS LIMITED,

Infrastructure Provider (IP-1)
DEPL House, Neighbourhood Shopping Complex,
Sector - 4, Nerul (W), Navi Mumbai - 400 706.

APPLICANT:



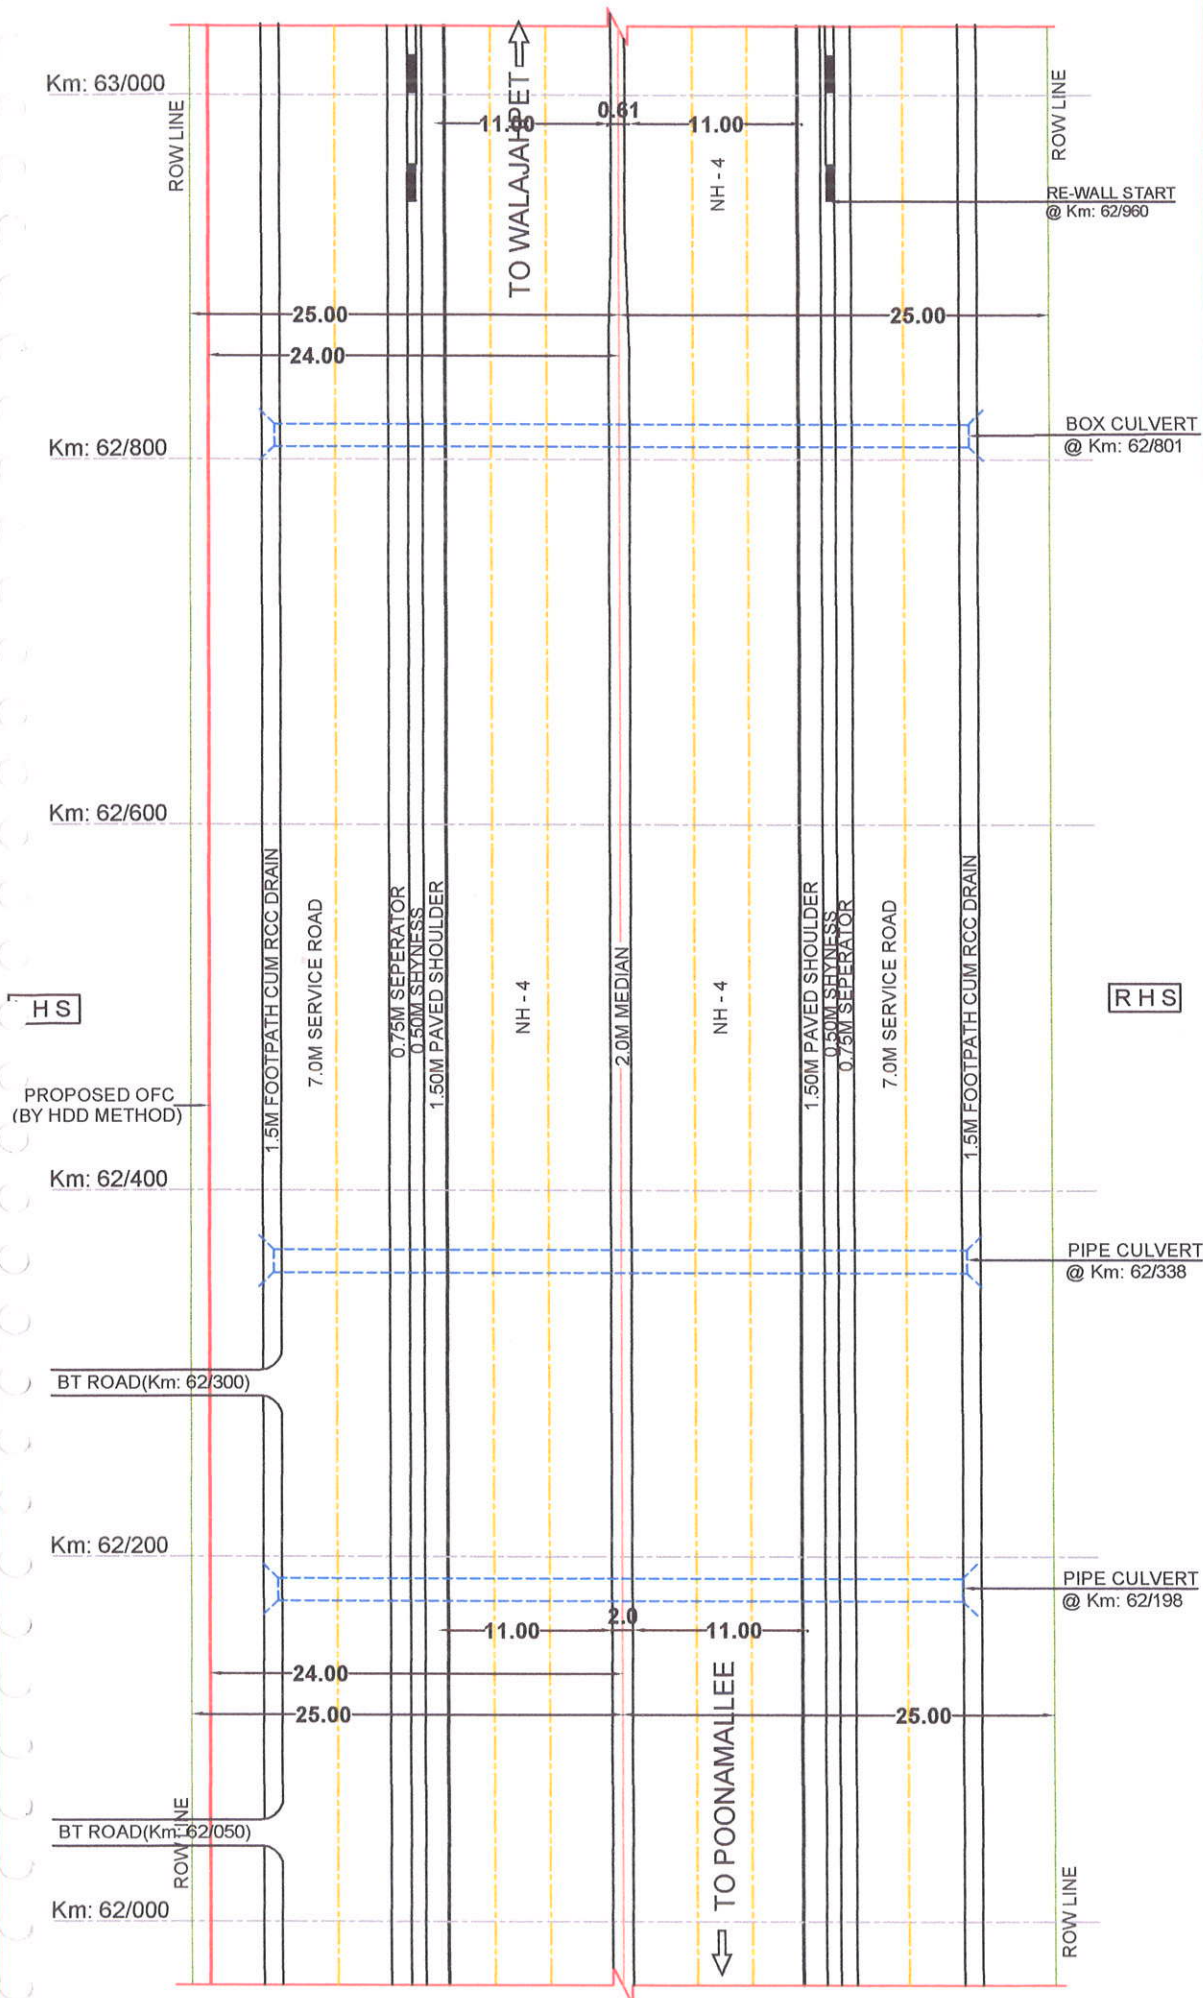

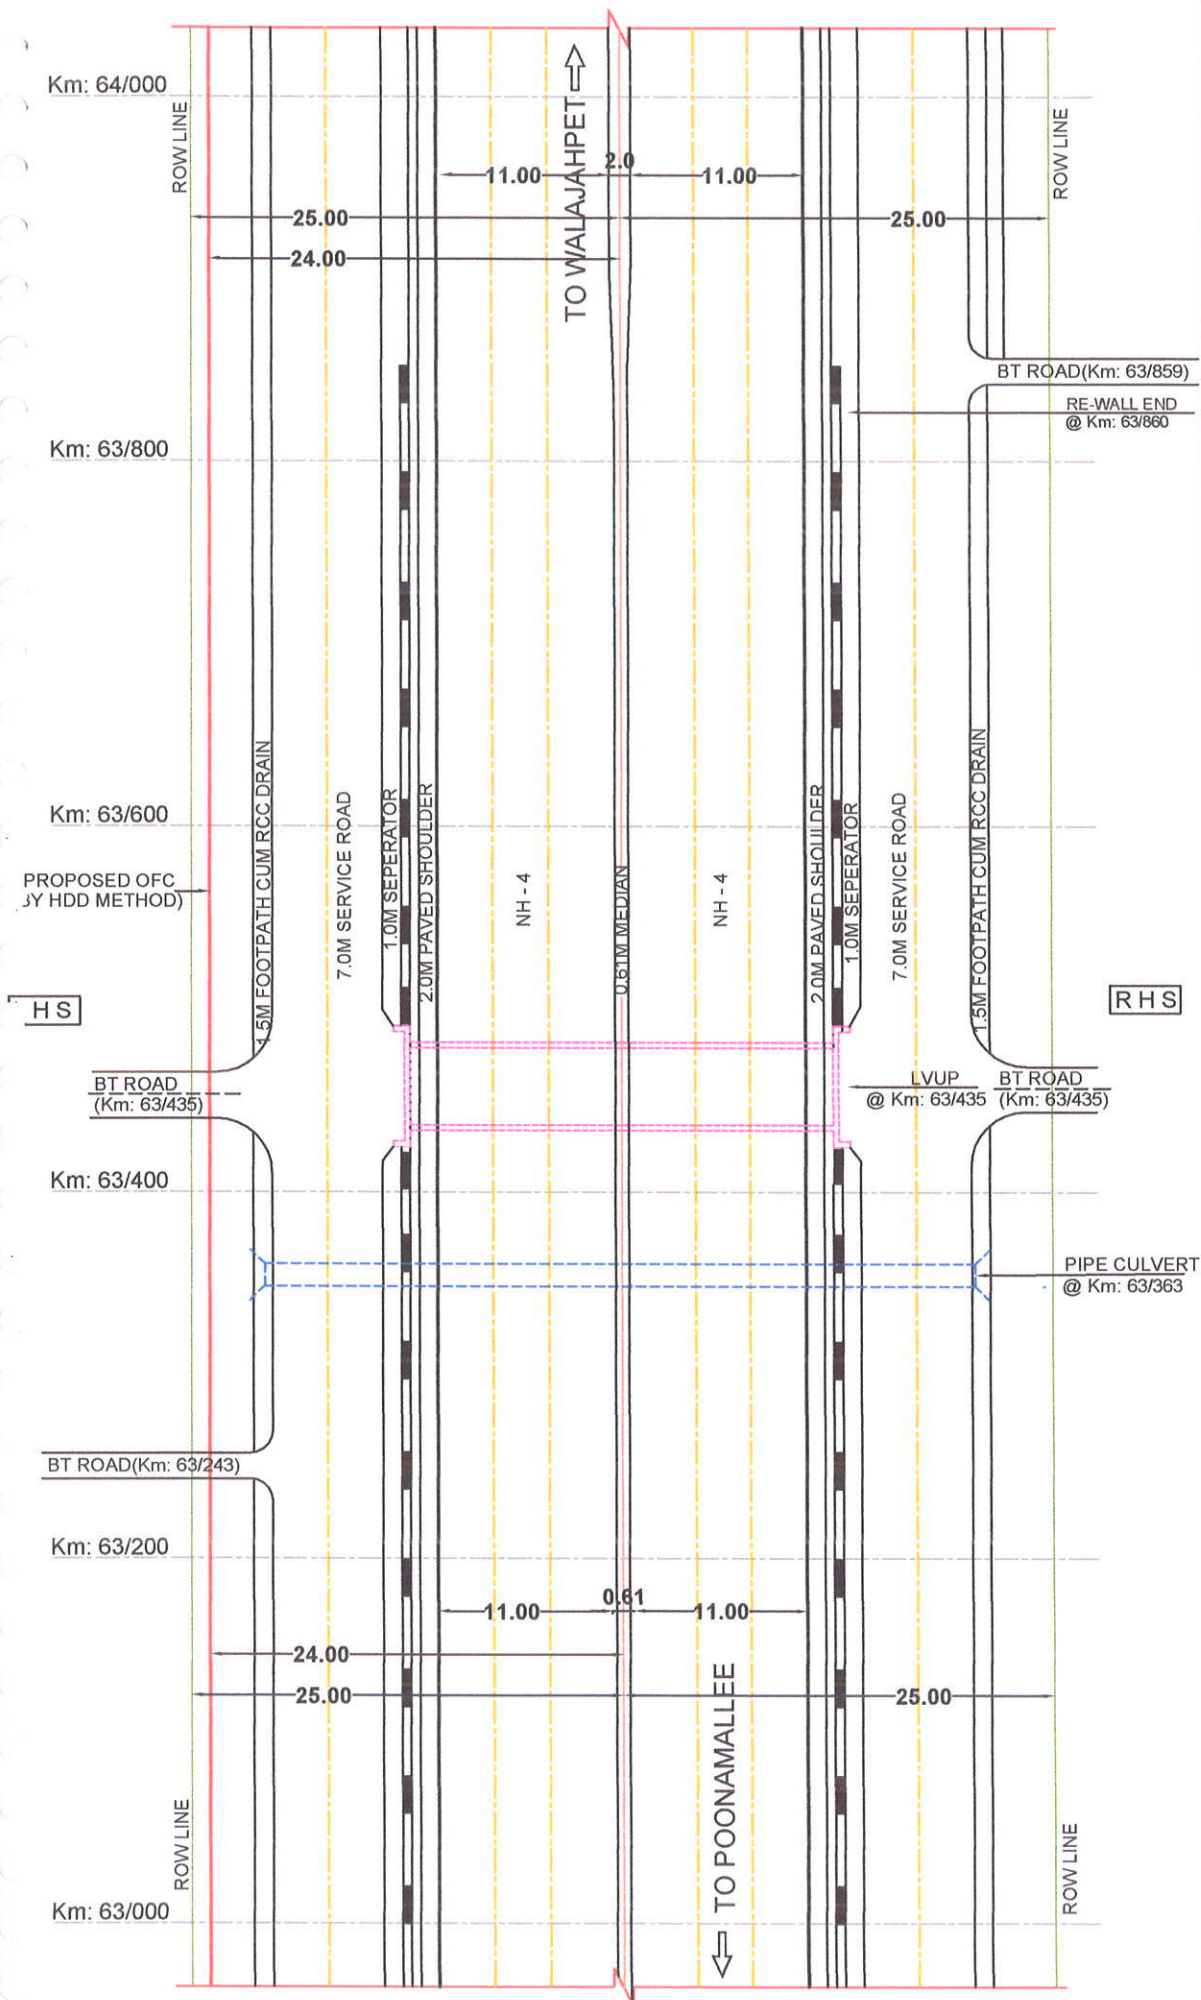


POONAMALLEE TO WALAJHPET SECTION (NH - 4)

(Km: 63/000 TO Km: 64/000)

M/s. DINESH ENGINEERS LIMITED,


Infrastructure Provider (IP-1)
DEPL House, Neighbourhood Shopping Complex,
Sector - 4, Nerul (W), Navi Mumbai - 400 706.

APPLICANT:

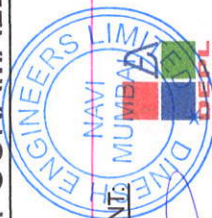

NOTES:

- ALL DIMENSIONS ARE IN METERS UNLESS OTHERWISE SPECIFIED
- SECTION LENGTH - 1Km
- SCALE - N T S

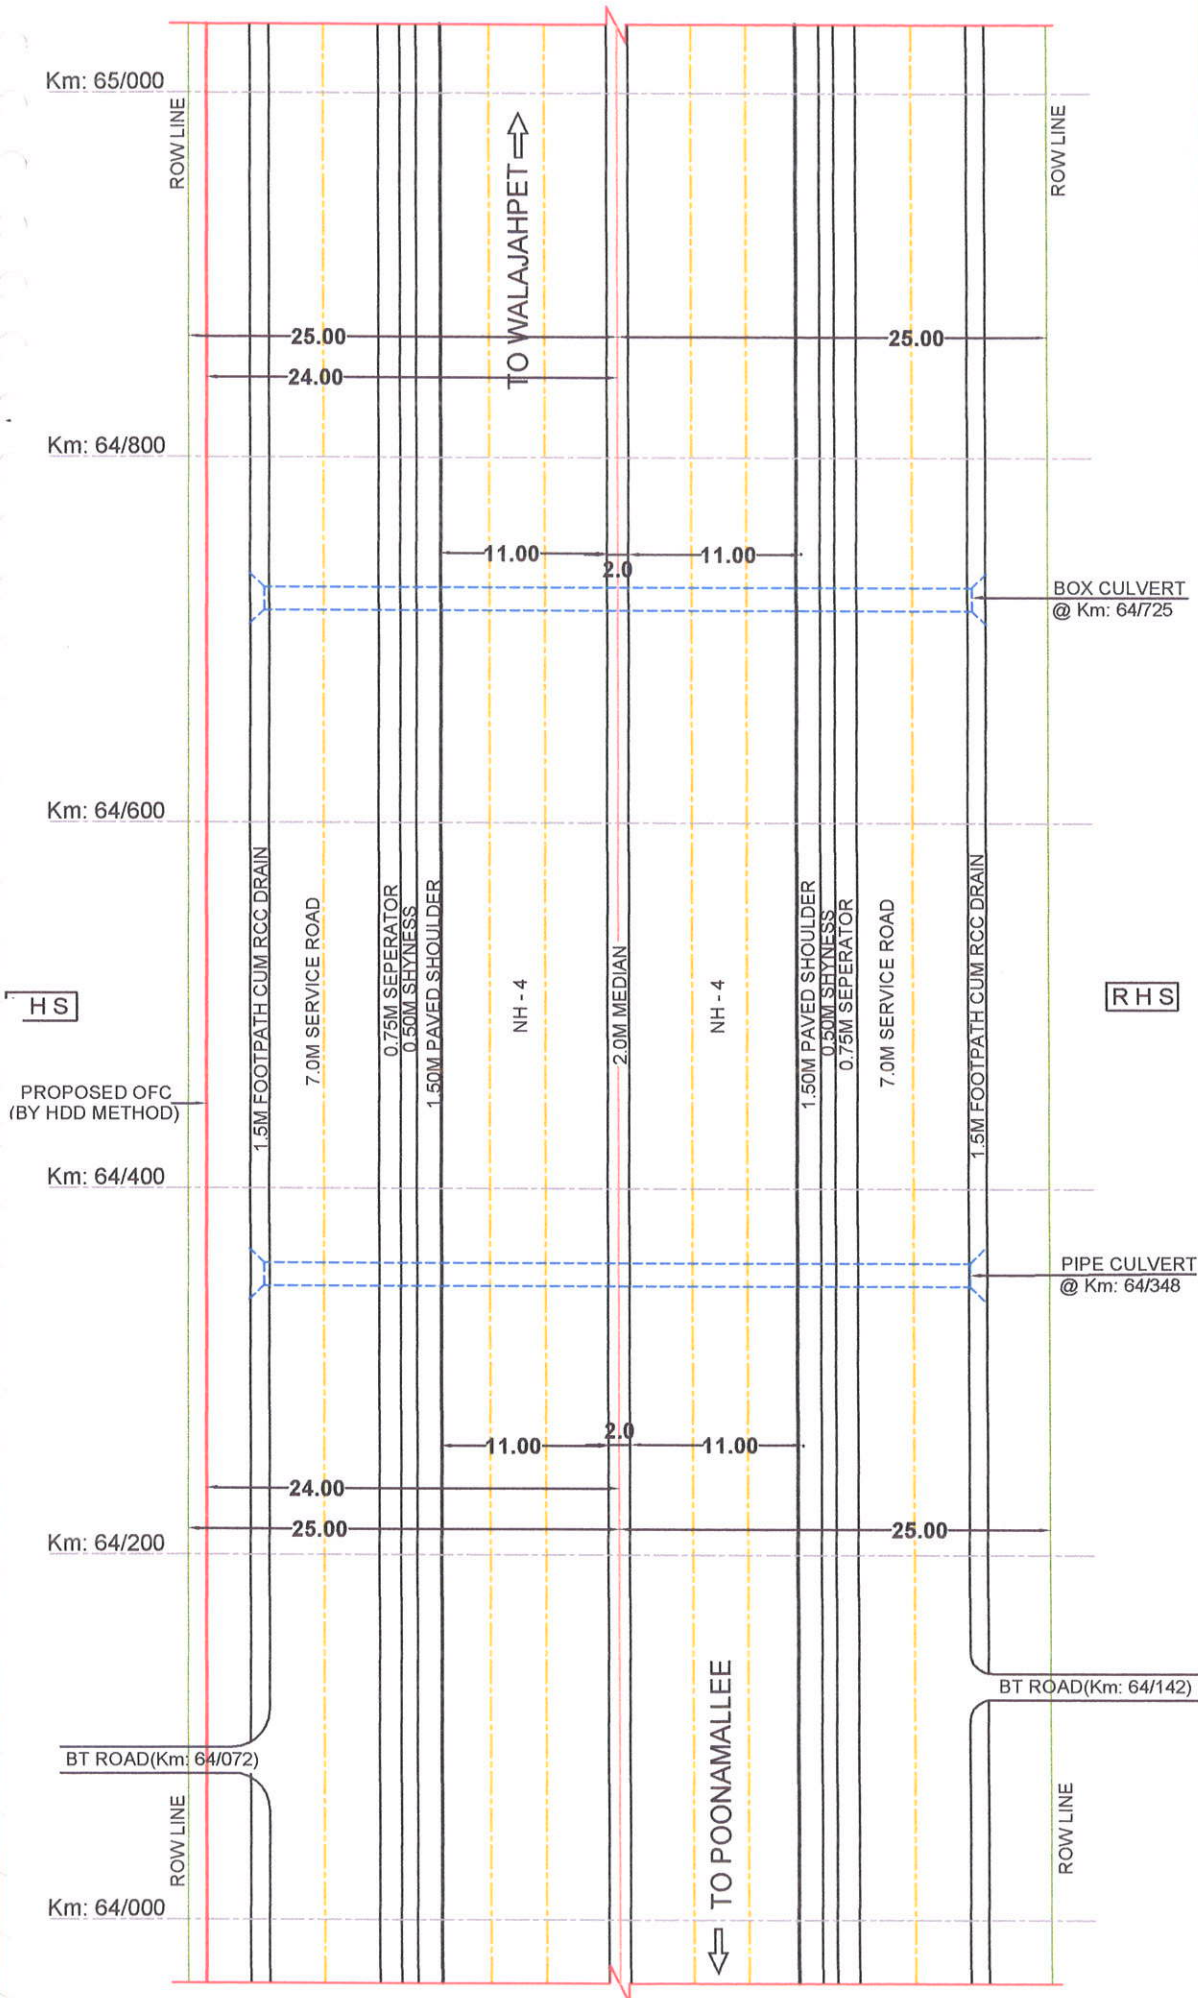

LEGEND:

- PROPOSED OFC ROUTE
- BT ROAD
- CENTER LINE OF CARRIAGEWAY
- CENTER LINE OF ROAD
- BOUNDARY (ROW)

NOTES:

1. ALL DIMENSIONS ARE IN METERS UNLESS OTHERWISE SPECIFIED
2. SECTION LENGTH - 1Km
3. SCALE - N T S

POONAMALLEE TO WALAJAHPET SECTION (NH - 4)


(Km: 64/000 TO Km: 65/000)

M/S. DINESH ENGINEERS LIMITED,

Infrastructure Provider (IP-1)
DEPL House, Neighbourhood Shopping Complex,
Sector - 4, Nerul (W), Navi Mumbai - 400 706.

APPLICANT:



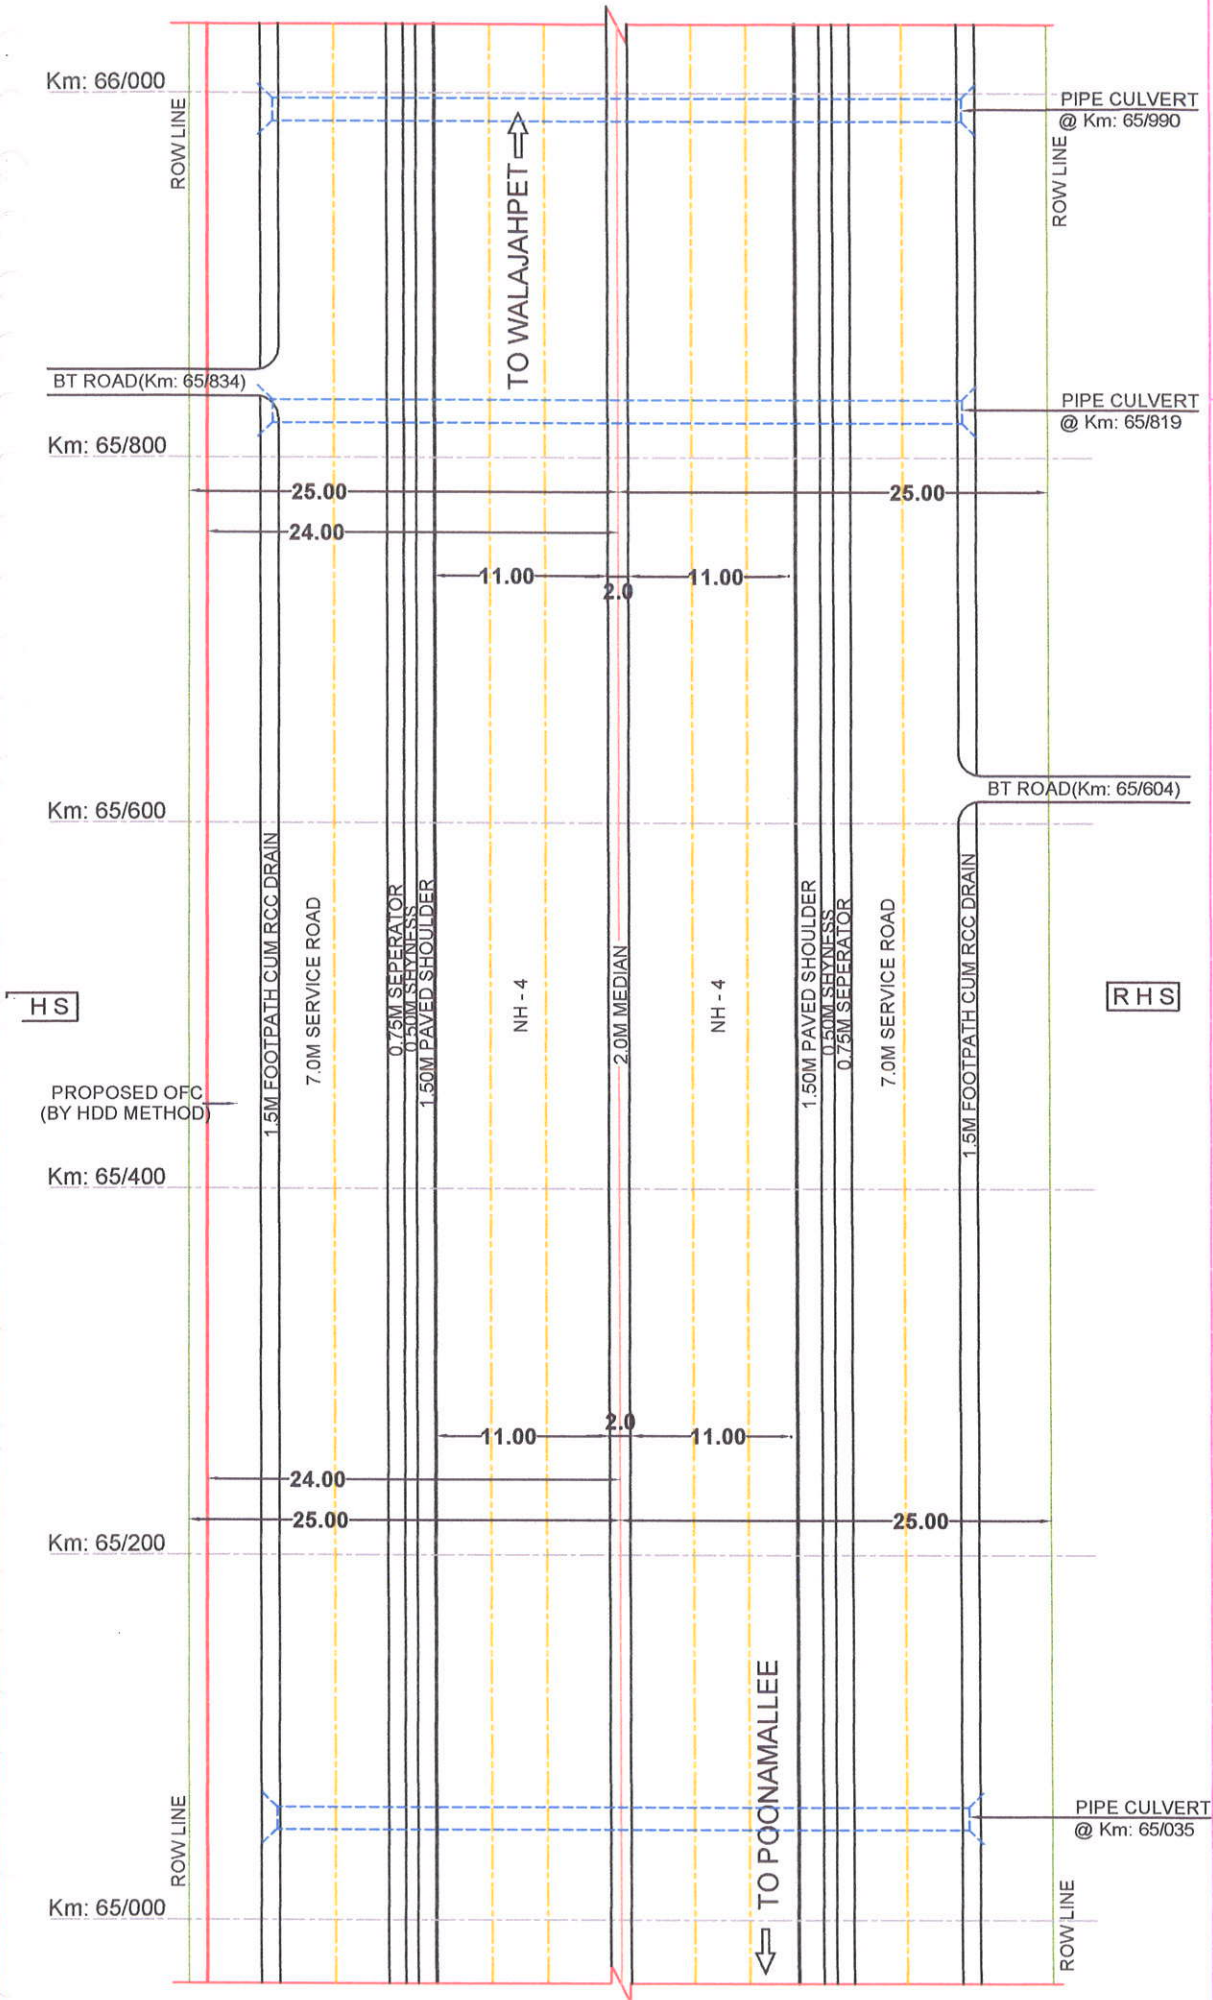

LEGEND:

- PROPOSED OFC ROUTE
- BT ROAD
- CENTER LINE OF CARRIAGEWAY
- CENTER LINE OF ROAD
- BOUNDARY (ROW)

NOTES:

1. ALL DIMENSIONS ARE IN METERS UNLESS OTHERWISE SPECIFIED
2. SECTION LENGTH - 1Km
3. SCALE - N T S

POONAMALLEE TO WALAJAHPET SECTION (NH - 4)


(Km: 65/000 TO Km: 66/000)

M/S. DINESH ENGINEERS LIMITED,

Infrastructure Provider (IP-1)
DEPL House, Neighbourhood Shopping Complex,
Sector - 4, Nerul (W), Navi Mumbai - 400 706.



APPLICANT:

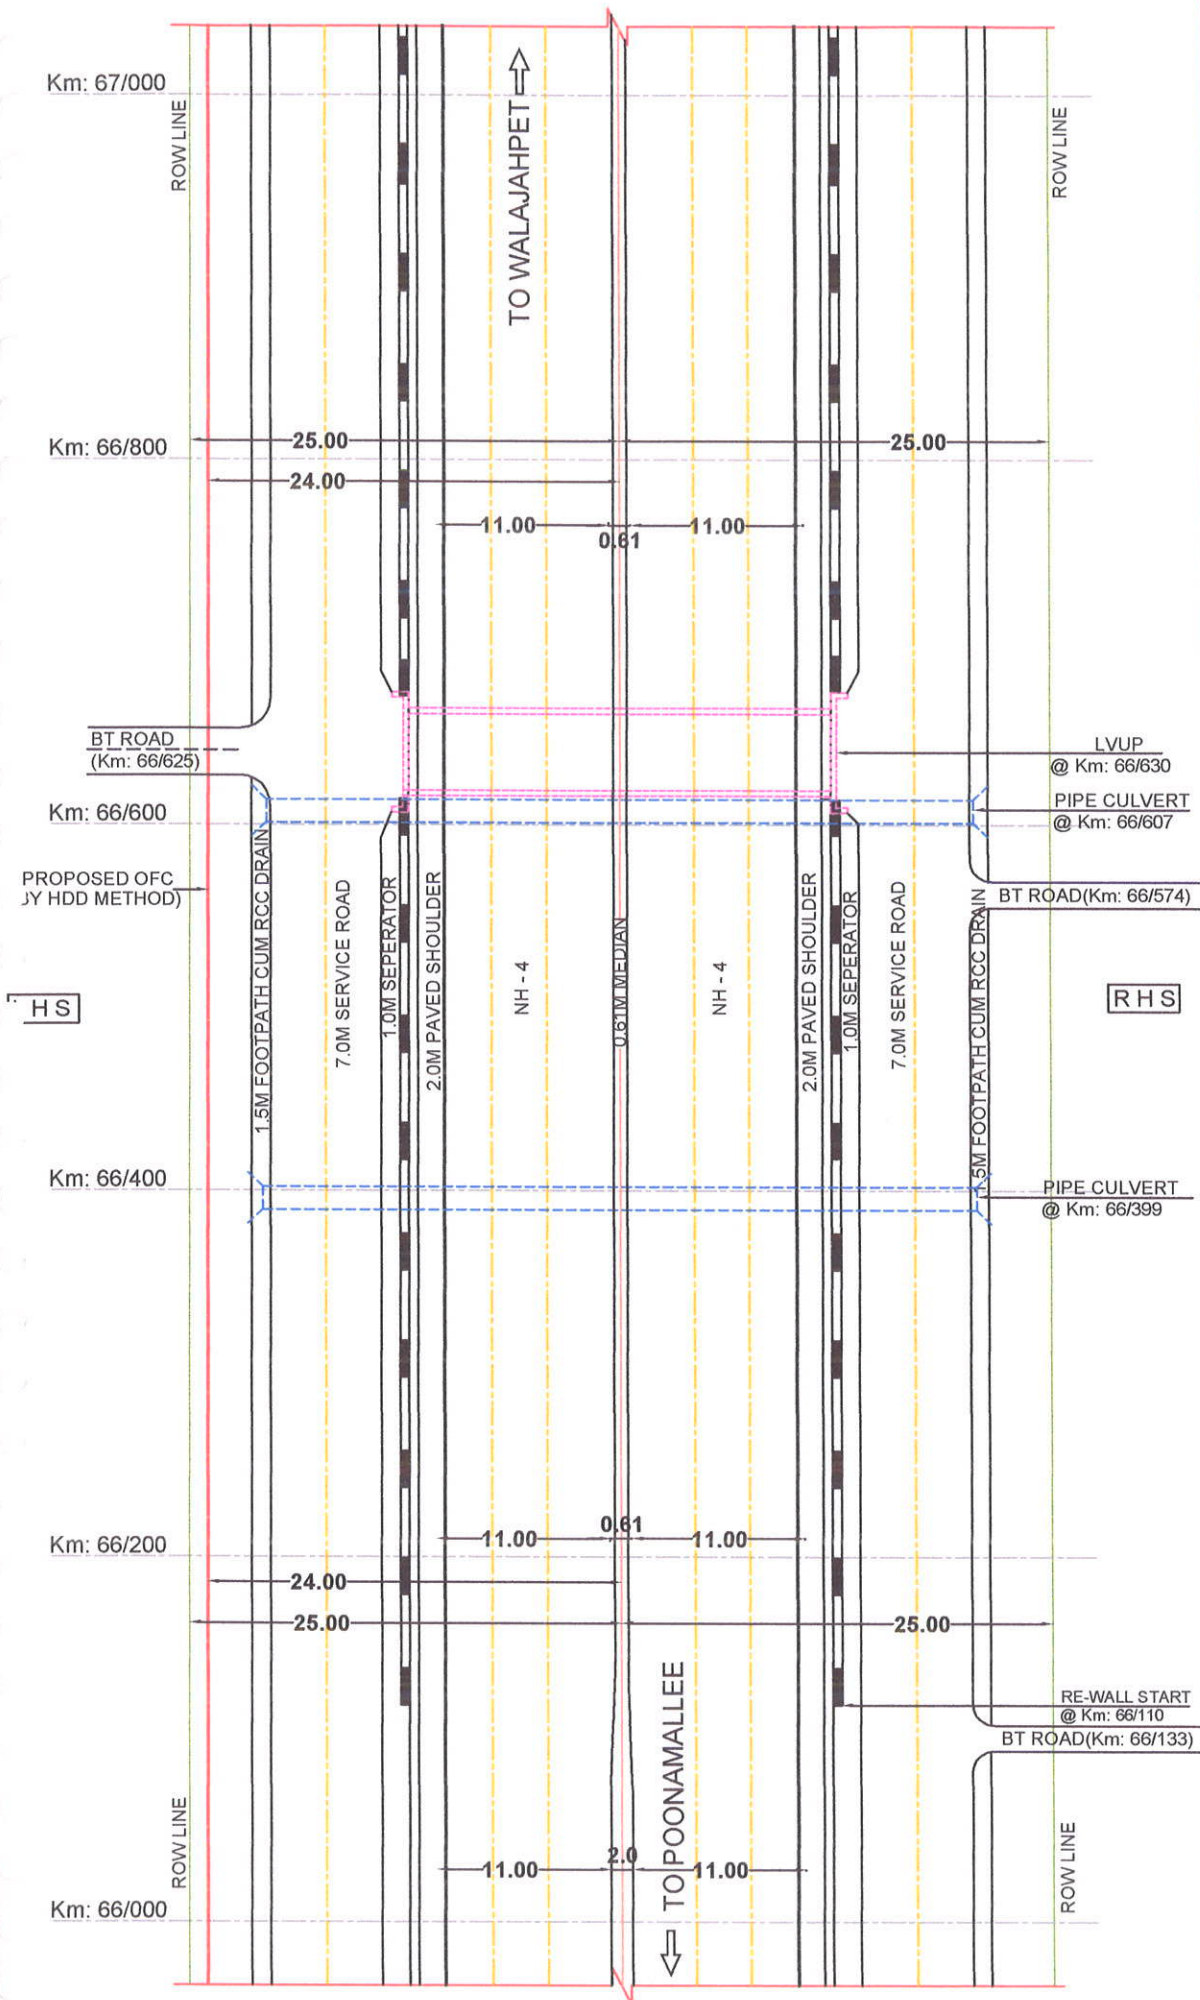

NOTES:


1. ALL DIMENSIONS ARE IN METERS UNLESS OTHERWISE SPECIFIED
2. SECTION LENGTH - 1Km
3. SCALE - N T S

POONAMALLEE TO WALAJAHPET SECTION (NH - 4)

(Km: 66/000 TO Km: 67/000)

M/s. DINESH ENGINEERS LIMITED,


Infrastructure Provider (IP-1)
DEPL House, Neighbourhood Shopping Complex,
Sector - 4, Nerul (W), Navi Mumbai - 400 706.

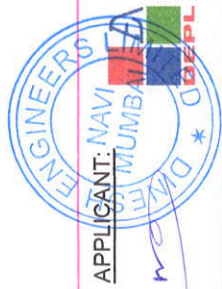

APPLICANT: NAVI MUMBAI

LEGEND:

- PROPOSED OFC ROUTE
- BT ROAD
- CENTER LINE OF CARRIAGEWAY
- CENTER LINE OF ROAD
- BOUNDARY (ROW)
- BRIDGE / CULVERT
- FLY OVER / UNDER PASS/ROB

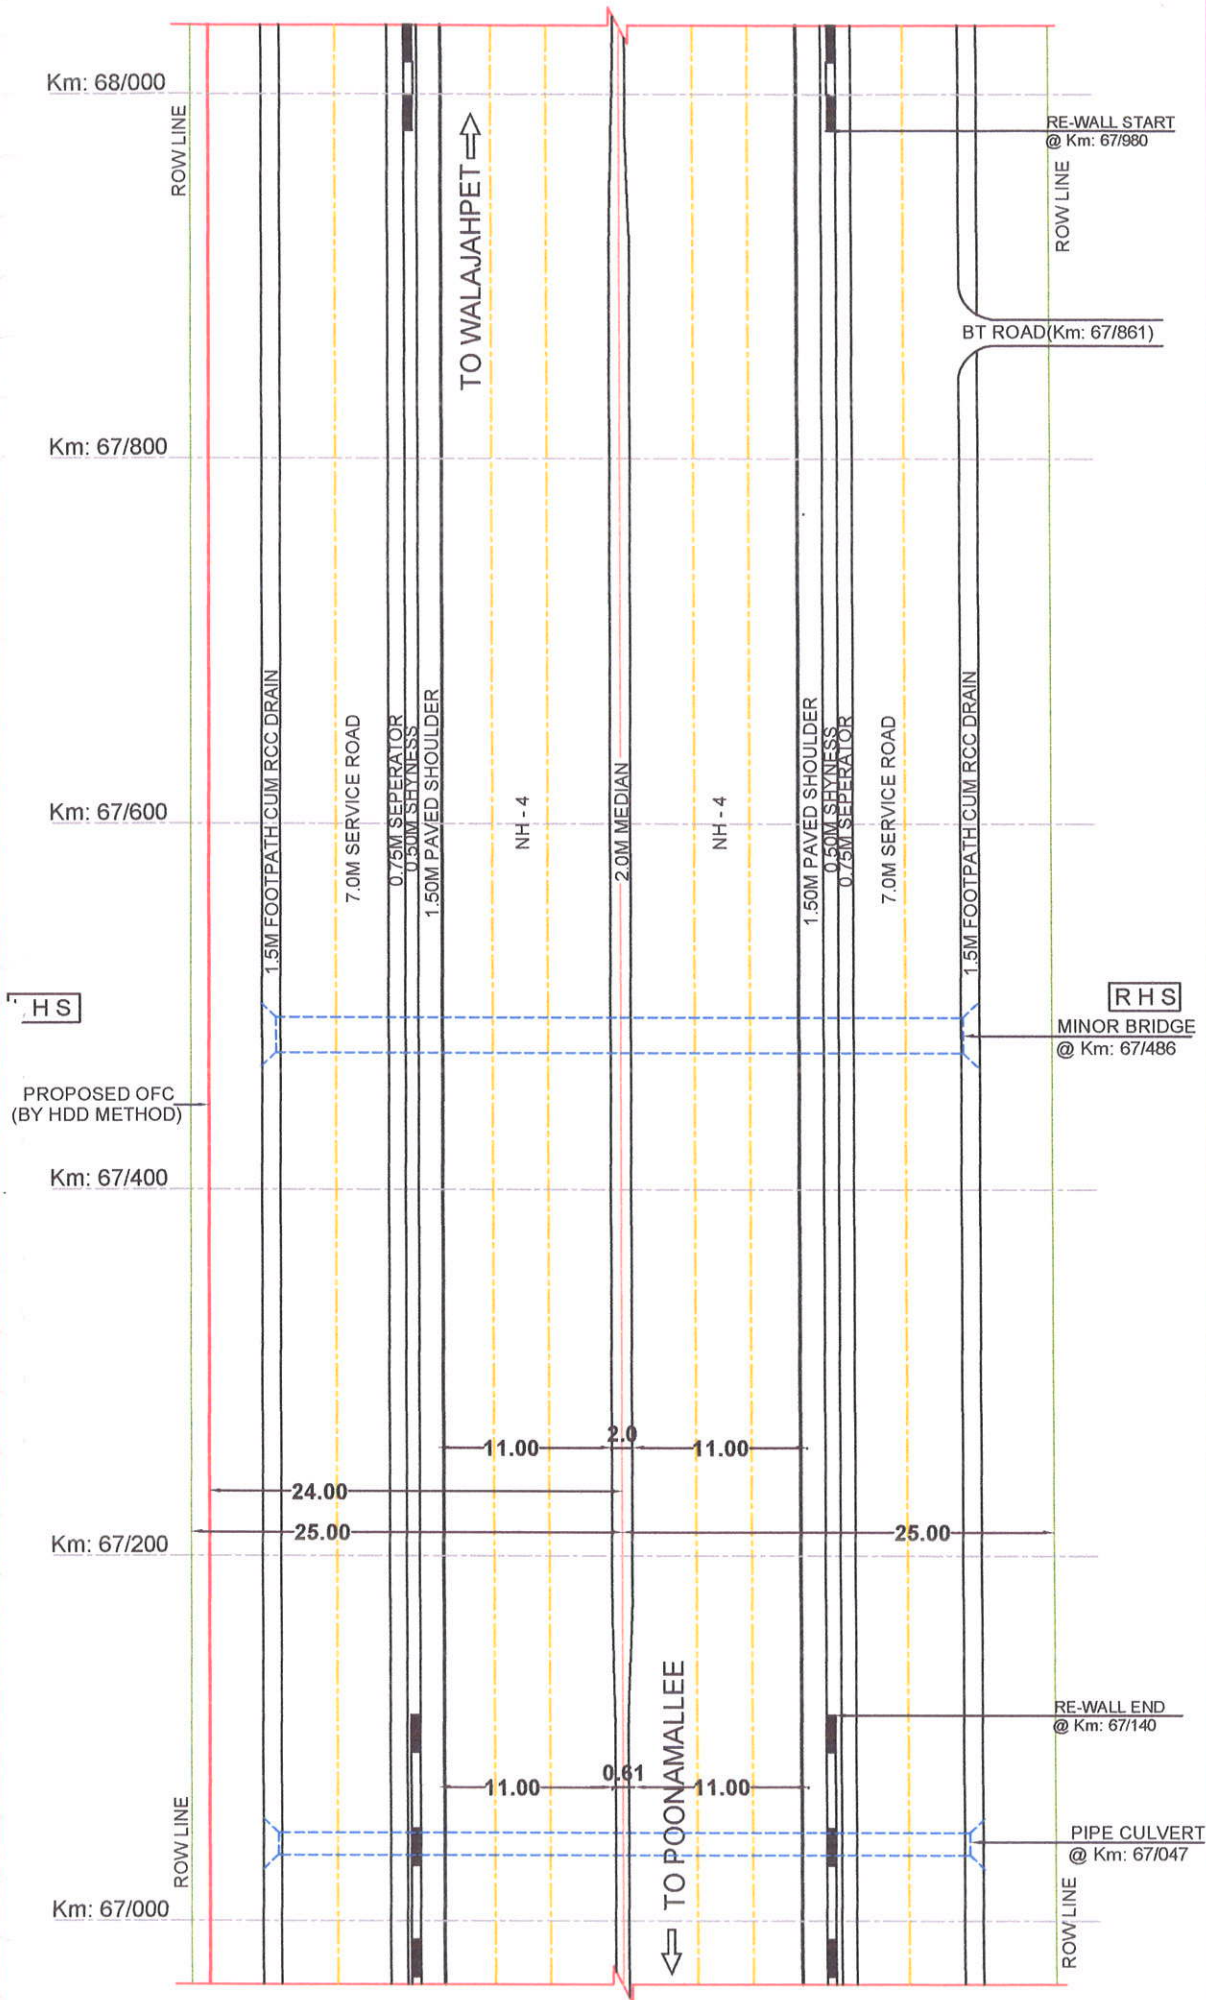

LEGEND:

- PROPOSED OFC ROUTE
- BT ROAD
- CENTER LINE OF CARRIAGEWAY
- CENTER LINE OF ROAD
- BOUNDARY (ROW)

POONAMALLEE TO WALAJAHPET SECTION (NH - 4)

(Km: 67/000 TO Km: 68/000)

NOTES:

1. ALL DIMENSIONS ARE IN METERS UNLESS OTHERWISE SPECIFIED
2. SECTION LENGTH - 1Km
3. SCALE - N T S

M/s. DINESH ENGINEERS LIMITED,

Infrastructure Provider (IP-1)
DEPL House, Neighbourhood Shopping Complex,
Sector - 4, Nerul (W), Navi Mumbai - 400 706.



APPLICANT:

Km: 69/000

ROW LINE

BT ROAD(Km: 68/850)

Km: 68/800

Km: 68/600

PROPOSED OFC
(BY HDD METHOD)

HS

Km: 68/400

BT ROAD(Km: 68/215)

Km: 68/200

Km: 68/000

ROW LINE

1.5M FOOTPATH CUM RCC DRAIN

7.0M SERVICE ROAD

1.0M SEPARATOR

2.0M PAVED SHOULDER

NH - 4

0.61M MEDIAN

NH - 4

2.0M PAVED SHOULDER

1.0M SEPARATOR

7.0M SERVICE ROAD

1.5M FOOTPATH CUM RCC DRAIN

RE-WALL END
@ Km: 69/000

ROW LINE

PIPE CULVERT
@ Km: 68/744

VUP
@ Km: 68/538

BT ROAD
(Km: 68/538)

RHS

TO WALAJHPET

TO POONAMALLEE

11.00 0.61 11.00

11.00 0.61 11.00

24.00
25.00

25.00

BOX CULVERT
@ Km: 68/052

ROW LINE

LEGEND:

- PROPOSED OFC ROUTE

- BT ROAD

- CENTER LINE OF CARRIAGEWAY

- CENTER LINE OF ROAD

- BOUNDARY (ROW)

- BRIDGE / CULVERT

- FLY OVER / UNDER PASS/ROB

NOTES:

1. ALL DIMENSIONS ARE IN METERS
UNLESS OTHERWISE SPECIFIED

2. SECTION LENGTH - 1Km

3. SCALE - N T S


POONAMALLEE TO WALAJHPET SECTION (NH - 4)

(Km: 68/000 TO Km: 69/000)

APPLICANT:

M/s. DINESH ENGINEERS LIMITED,
Infrastructure Provider (IP-1)
DEPL House, Neighbourhood Shopping Complex,
Sector - 4, Nerul (W), Navi Mumbai - 400 706.



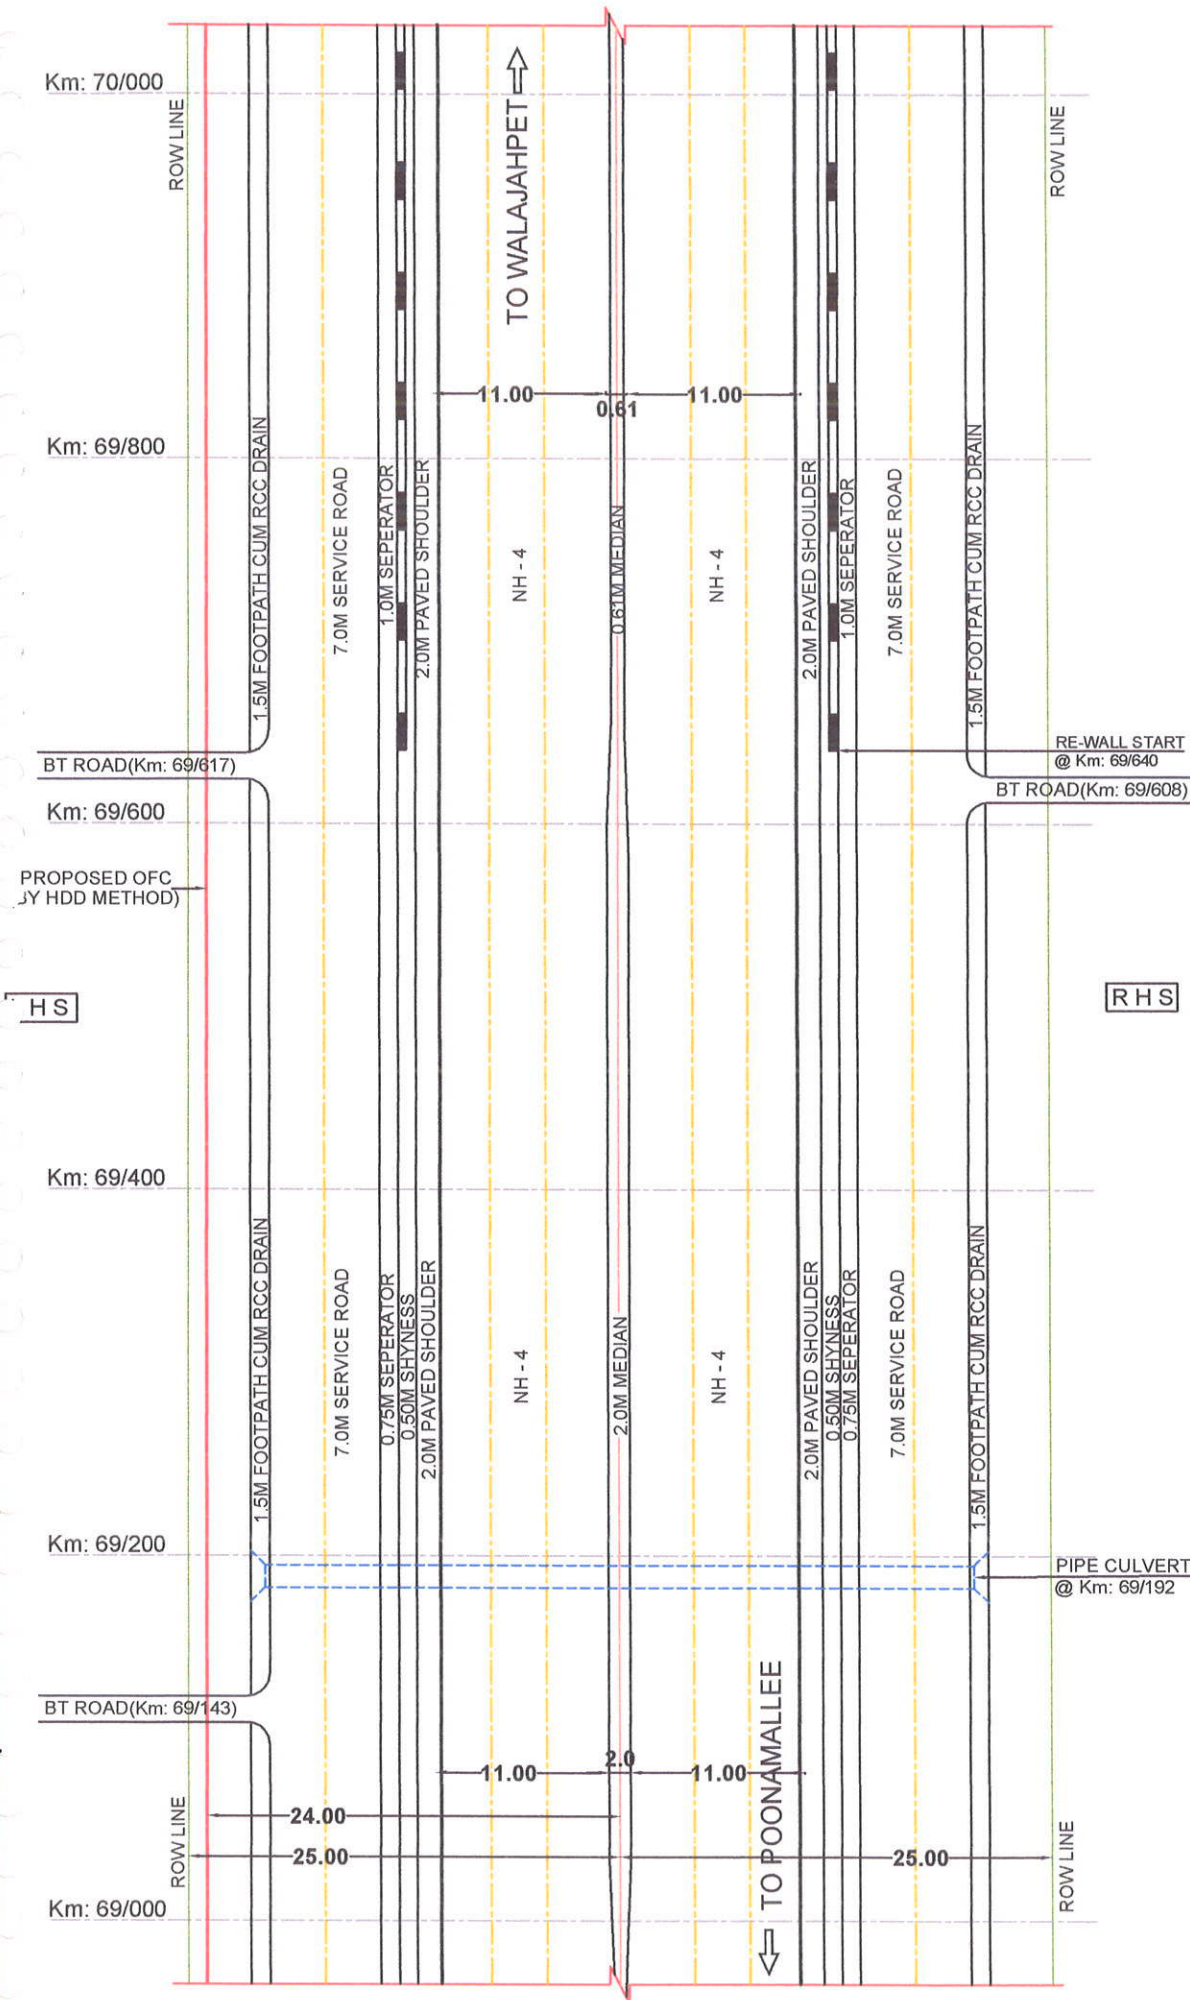

- LEGEND:**
- PROPOSED OFC ROUTE
 - BT ROAD
 - CENTER LINE OF CARRIAGEWAY
 - CENTER LINE OF ROAD
 - BOUNDARY (ROW)
 - BRIDGE / CULVERT
 - FLY OVER / UNDER PASS/ROB
- NOTES:**
1. ALL DIMENSIONS ARE IN METERS UNLESS OTHERWISE SPECIFIED
 2. SECTION LENGTH - 1Km
 3. SCALE - N T S

POONAMALLEE TO WALAJAHPET SECTION (NH - 4)


(Km: 69/000 TO Km: 70/000)

M/s. DINESH ENGINEERS LIMITED,
 Infrastructure Provider (IP-1)
 DEPL House, Neighbourhood Shopping Complex,
 Sector - 4, Nerul (W), Navi Mumbai - 400 706.



APPLICANT:

[Signature]

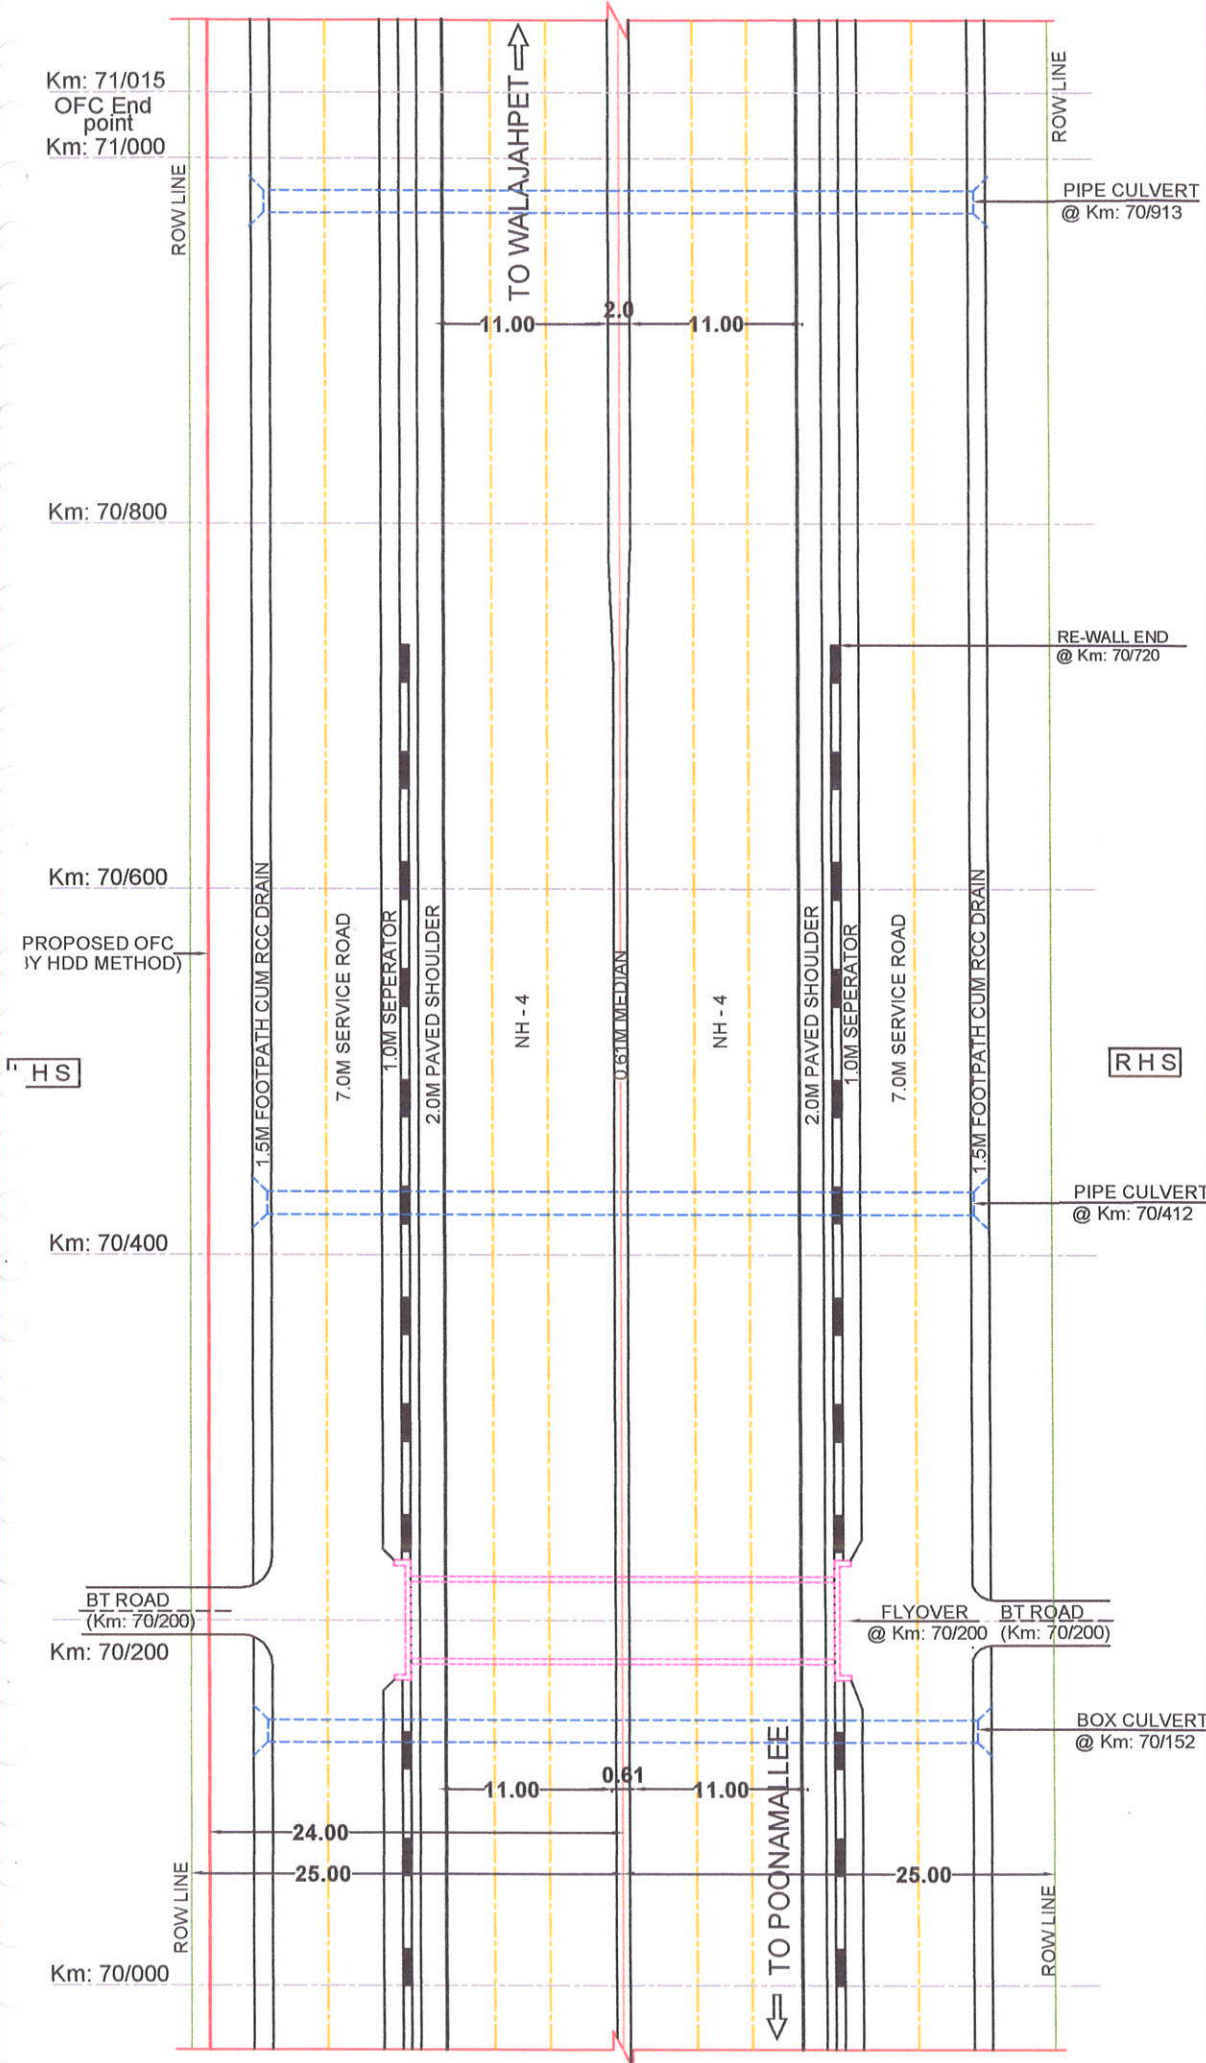

NOTES:

1. ALL DIMENSIONS ARE IN METERS UNLESS OTHERWISE SPECIFIED
2. SECTION LENGTH - 1.015Km
3. SCALE - N T S

POONAMALLEE TO WALAJAHPET SECTION (NH - 4)


(Km: 70/000 TO Km: 71/015)



M/s. DINESH ENGINEERS LIMITED,
 Infrastructure Provider (IP-1)
 DEPL House, Neighbourhood Shopping Complex,
 Sector - 4, Nerul (W), Navi Mumbai - 400 706.

APPLICANT:

- LEGEND:**
- PROPOSED OFC ROUTE
 - BT ROAD
 - CENTER LINE OF CARRIAGEWAY
 - CENTER LINE OF ROAD
 - BOUNDARY (ROW)
 - BRIDGE / CULVERT
 - FLY OVER / UNDER PASS/ROB

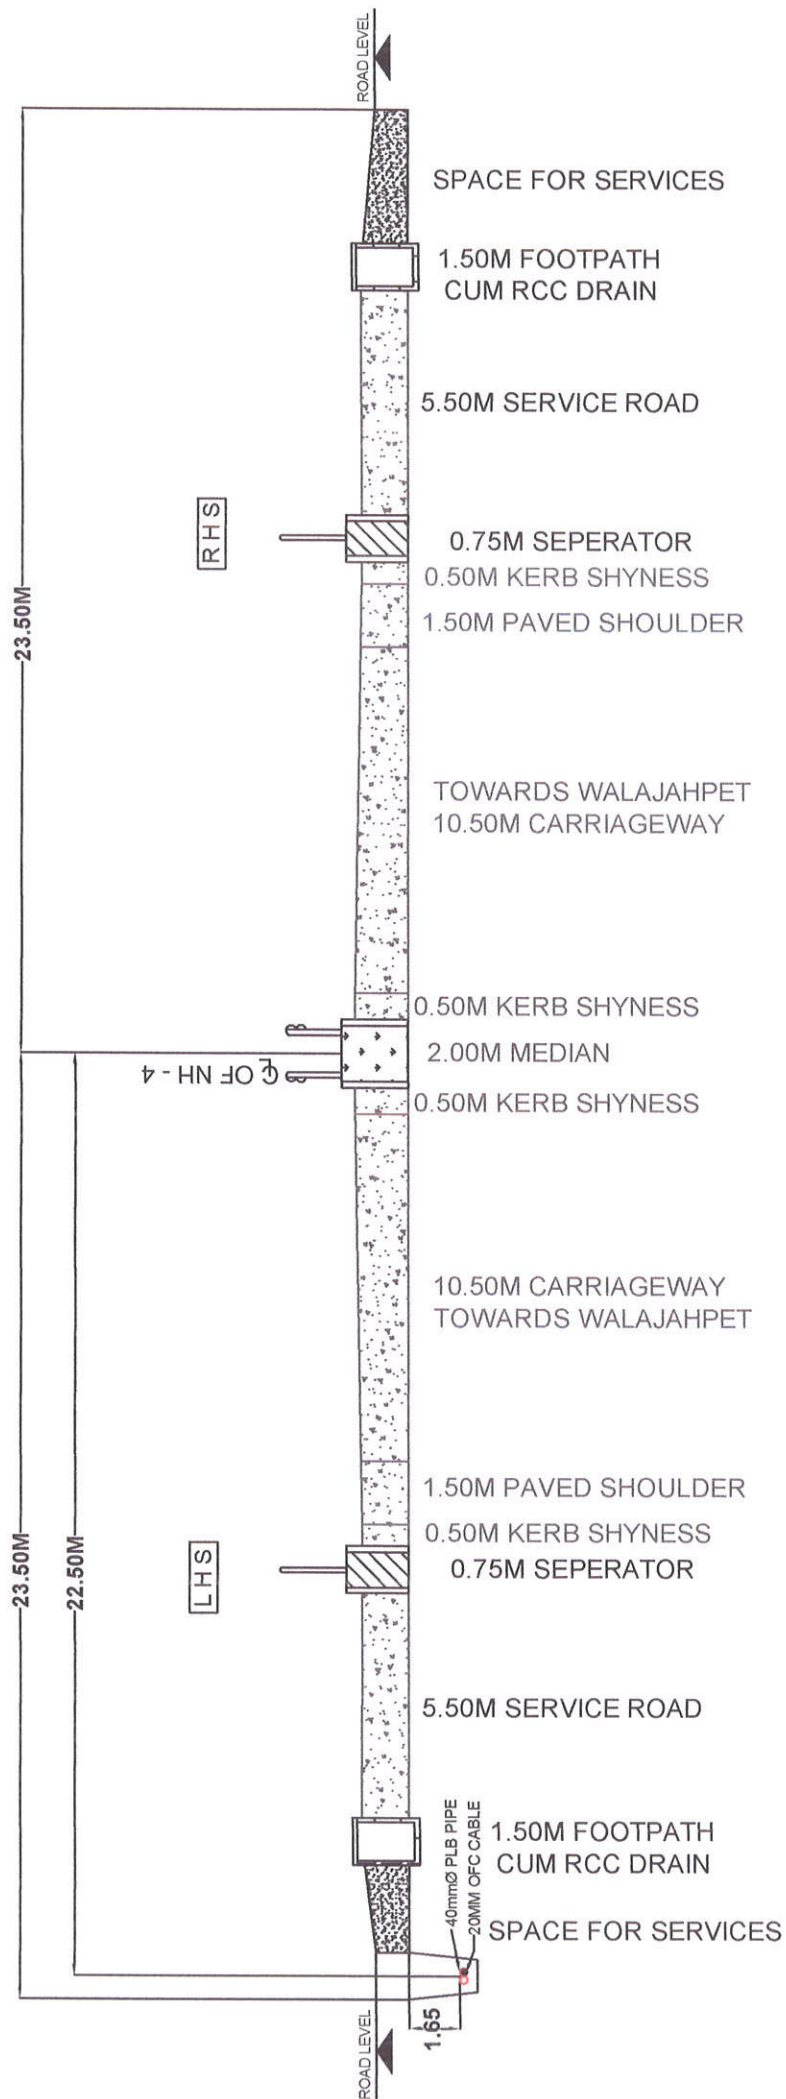

(Km: 51/380 TO Km: 51/960)

TITLE:

POONAMALLEE TO WALAJAHPET SECTION (NH - 4)


CROSSECTION DETAILS FOR NH - 4

M/s. DINESH ENGINEERS LIMITED,

Infrastructure Provider (IP-1)
DEPL House, Neighbourhood Shopping Complex,
Sector - 4, Nerul (W), Navi Mumbai - 400 706.

APPLICANT: NAVI MUMBAI



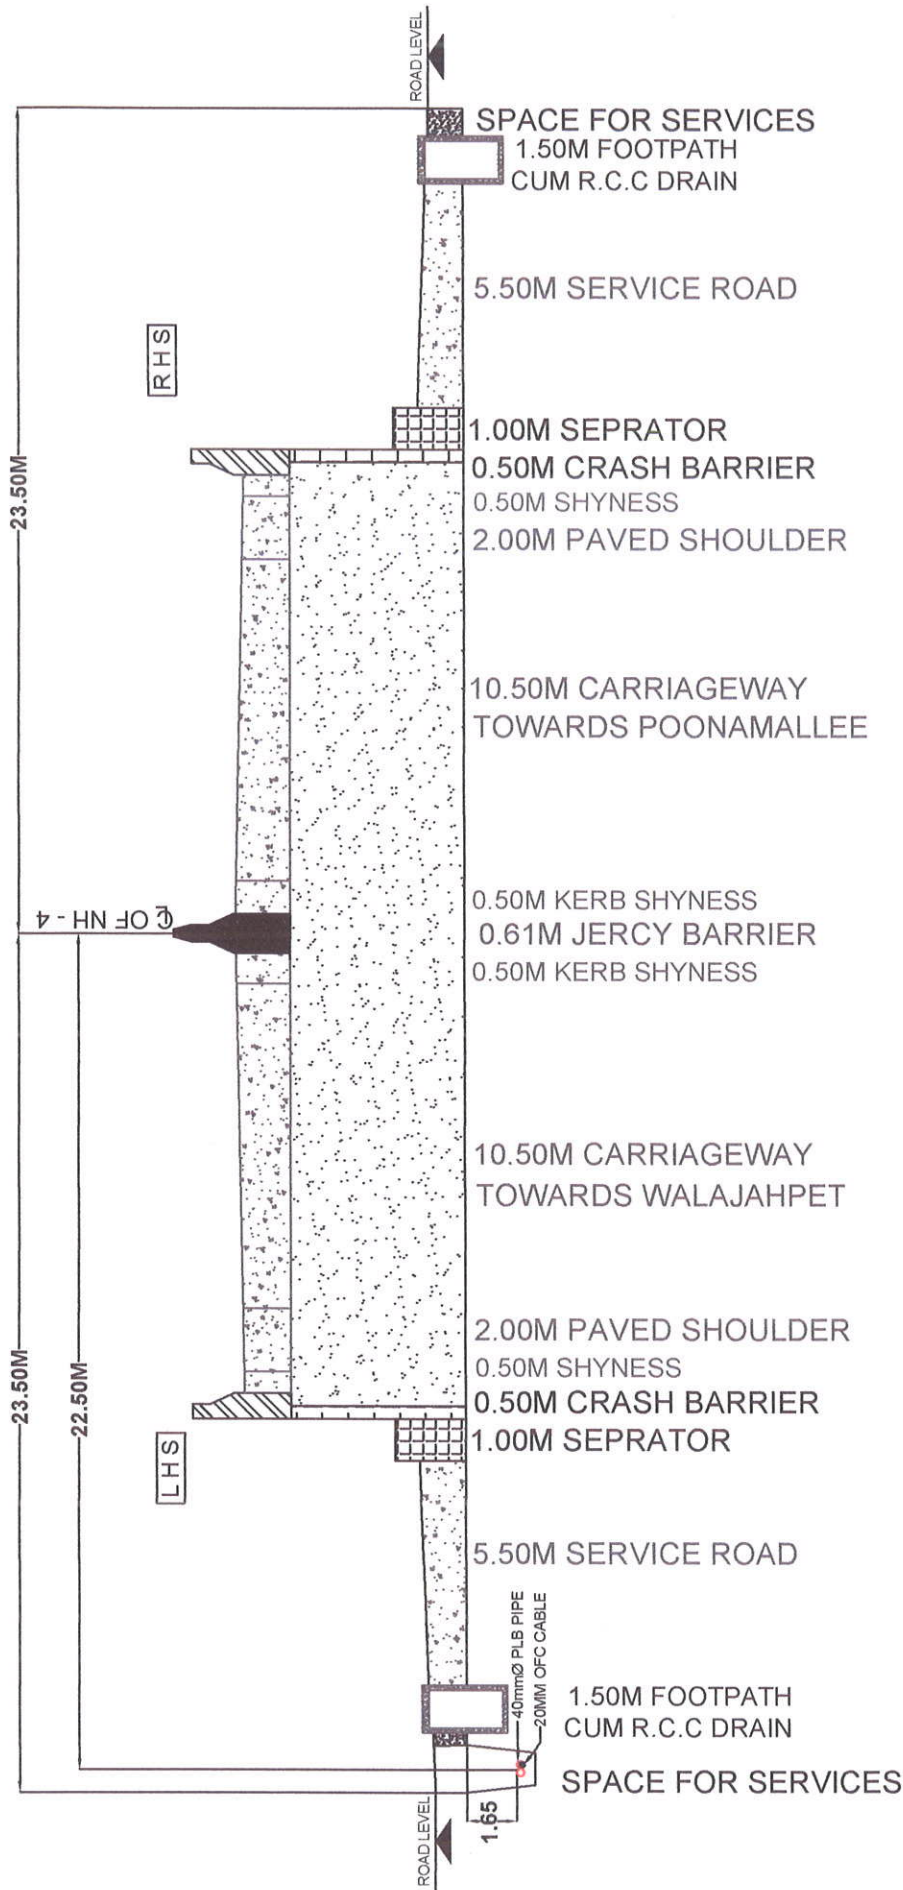


(Km: 52/000 TO Km: 53/010)
(Km: 54/910 TO Km: 56/130)

TITLE:

POONAMALLEE TO WALAJAHPET SECTION (NH - 4)


CROSSECTION DETAILS FOR NH - 4

APPLICANT:

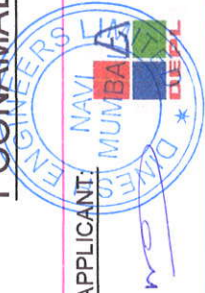

M/s. DINESH ENGINEERS LIMITED,

Infrastructure Provider (IP-1)
DEPL House, Neighbourhood Shopping Complex,
Sector - 4, Nerul (W), Navi Mumbai - 400 706.

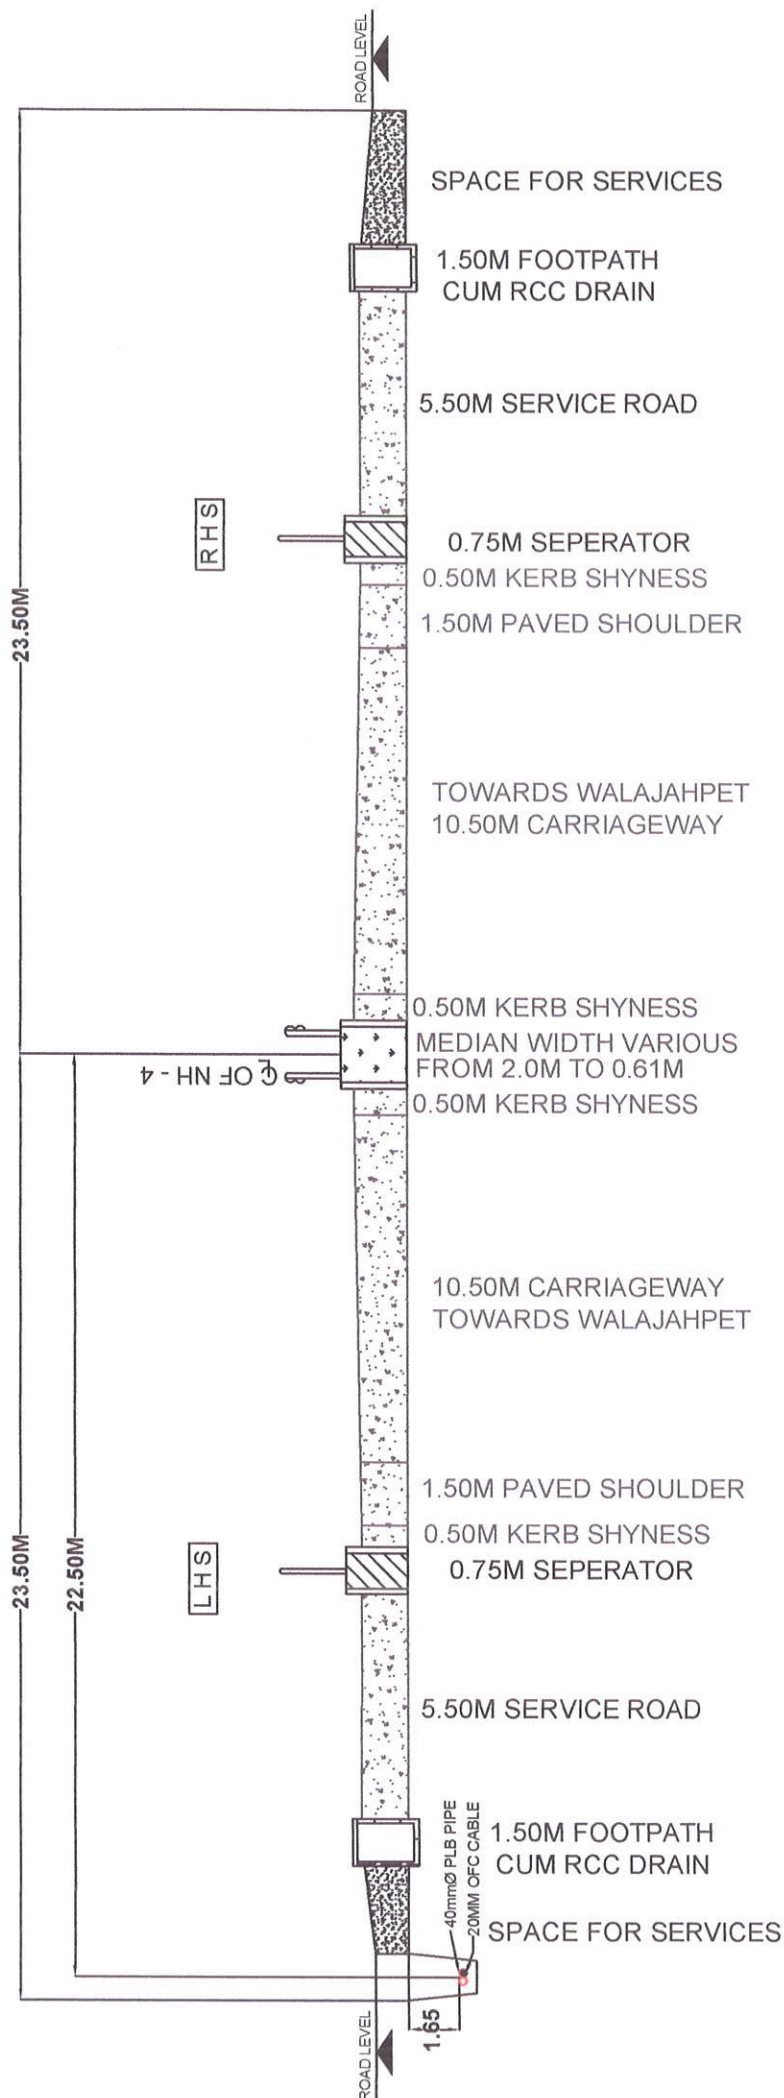


(Km: 51/960 TO Km: 52/000)

TITLE:


POONAMALLEE TO WALAJAHPET SECTION (NH - 4)

CROSECTION DETAILS FOR NH - 4

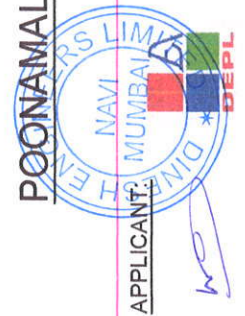

M/s. DINESH ENGINEERS LIMITED,

Infrastructure Provider (IP-1)
DEPL House, Neighbourhood Shopping Complex,
Sector - 4, Nerul (W), Navi Mumbai - 400 706.

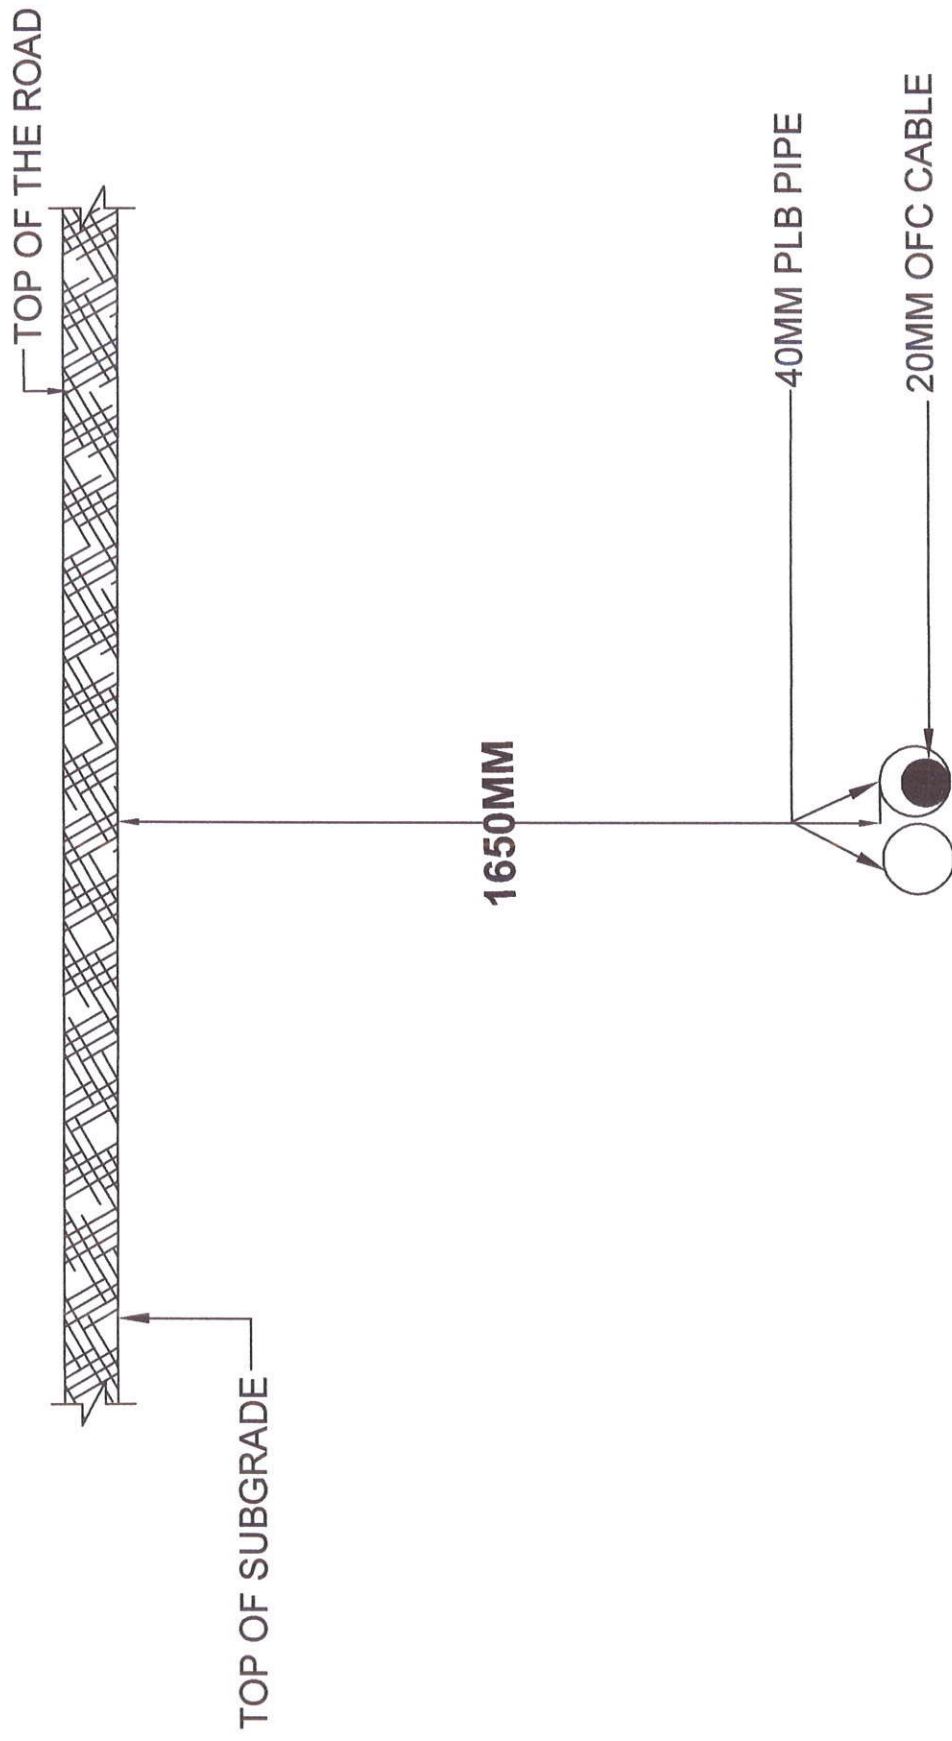


ENCLOSURE TO MINISTRY OF ROAD TRANSPORT & HIGHWAYS LETTER NO.RW/NH-33044/27/2005/S&R(R)(Pt). DATED 06.08.2013


TITLE:

FIGURE - 1 INSTALLATION OF OFC CABLE
ALONG THE ROAD BY HDD METHOD &
PLACE WHERE THE DISTANCE FROM THE CARRIAGE
LEVEL OF CARRIAGE WAY IS LESS THAN 15M

APPLICANT:

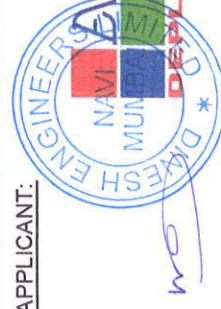

DINESH ENGINEERS LIMITED
Infrastructure Provider (IP-1)
DEPL House, Neighbourhood Shopping Complex, Sector - 4,
Nerul (W), Navi Mumbai - 400 706.

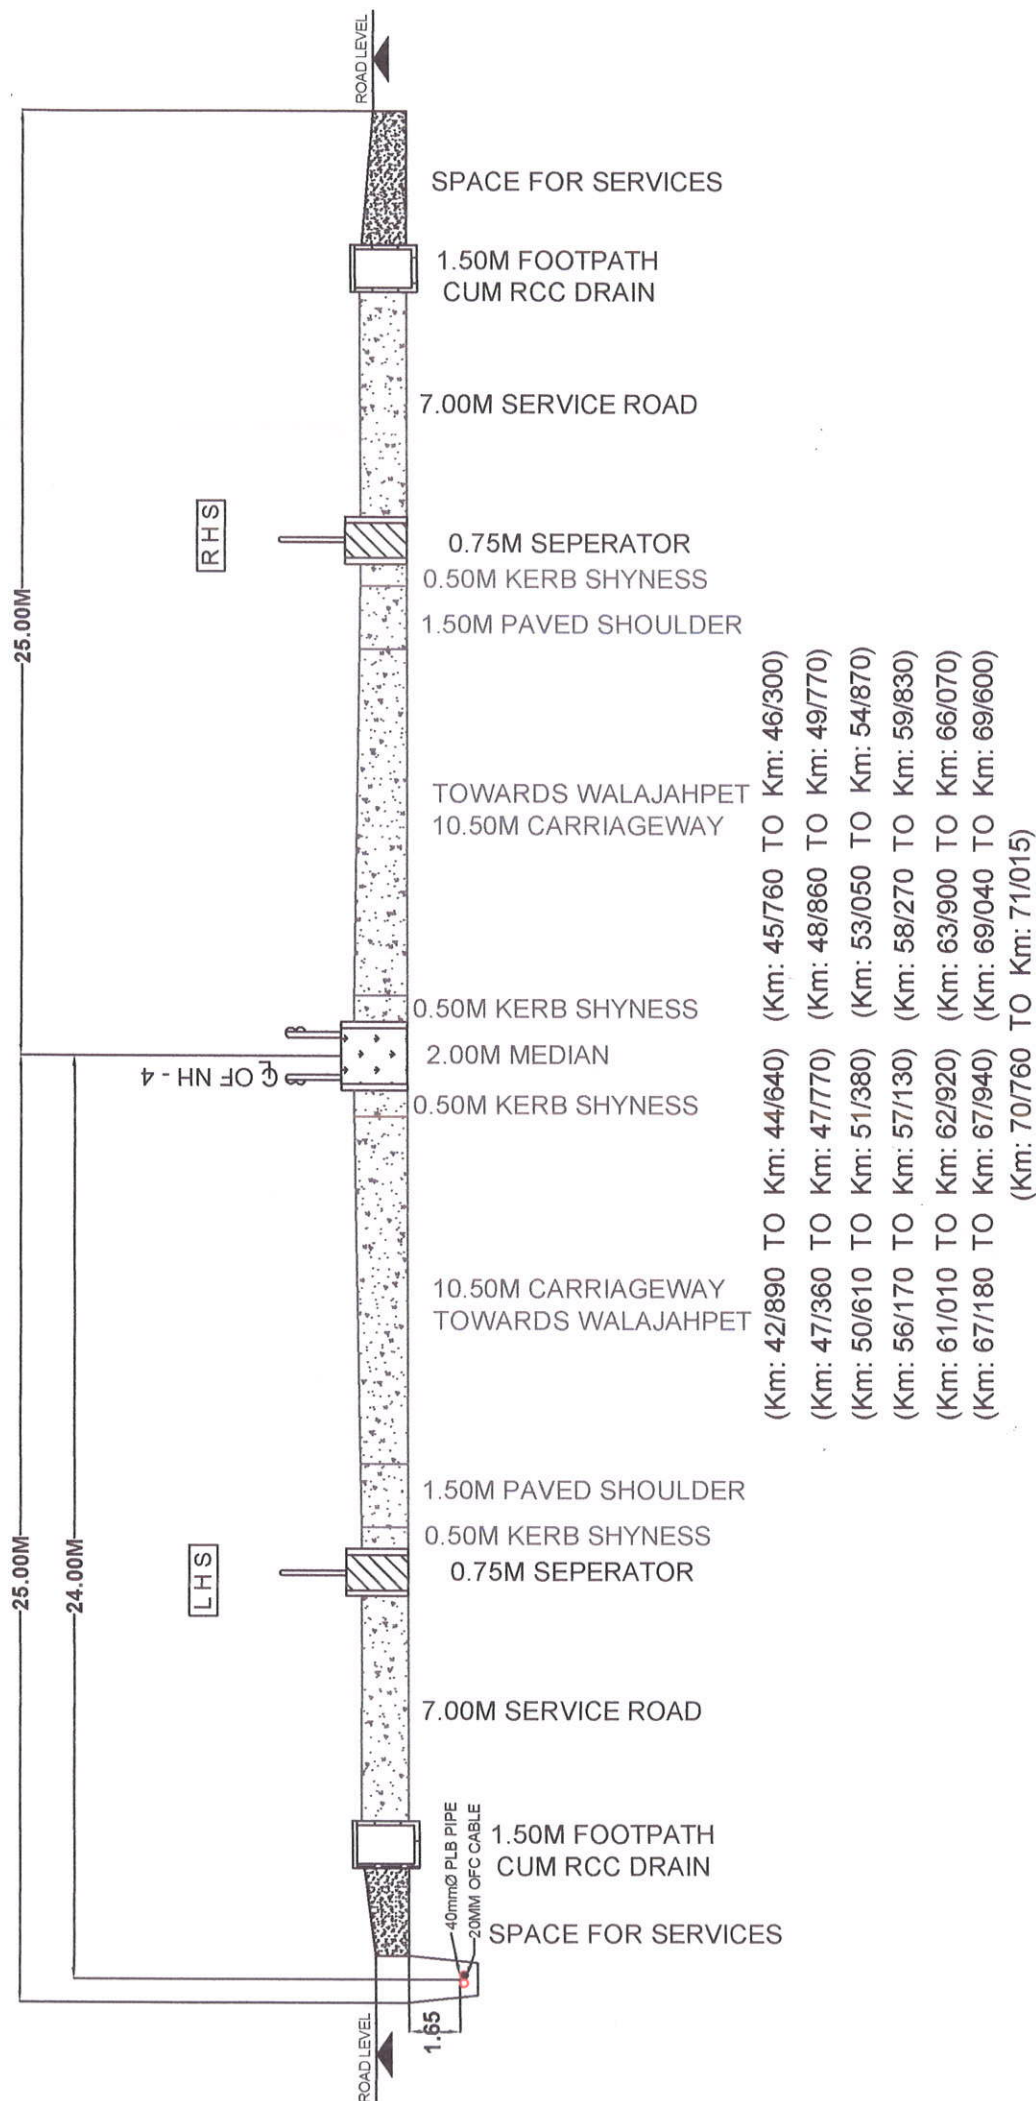

TITLE:

POONAMALLEE TO WALAJAHPET SECTION (NH - 4)

CROSSSECTION DETAILS FOR NH - 4

APPLICANT:



M/s. DINESH ENGINEERS LIMITED,

Infrastructure Provider (IP-1)
DEPL House, Neighbourhood Shopping Complex,
Sector - 4, Nerul (W), Navi Mumbai - 400 706.