



Government of India
Ministry of Road Transport & Highways

Regional Office, Bhubaneswar

Plot No. - 184, In front of C.R.P.F. Stadium, Baramunda, Bhubaneswar-751003
Ph. No.: (0674) 2970994 & 2952994 , E-mail: robbsr.morth@gmail.com

File No. RO/BBSR/Utility Services/NH-220/EEKJR/47/2021 - 221 Date: 28.04.2021

Invitation of Public Comments


Sub: Approval for laying of Pipeline in the RoW of NH-220 from Karanjia to Patna (km 90/350 to 101/320 and from km 103/082 to 104/590) along with 4 nos of road crossing in connection with Mega Piped Water Supply Scheme pertaining to Saharapada Block of Keonjhar District - reg.

1. Executive Engineer, NH Division, Keonjhar vide letter dated 08.04.2021 has submitted a proposal on the above mentioned subject.
2. As per Ministry's OM No. RW/NH-33044/29/2015/S&R(R) dated 22nd November, 2016, the Highway Administrator will put out the application in the public domain for 30 days for seeking claims and objections (on grounds of public inconvenience, safety and general public interest), if any.
3. In view of the above, comments of public for claims/objections, if any, on the above proposal are invited online as well as in hard copy. The strip plan/location details are enclosed herewith. The same should reach to the below mentioned address within 30 days from the date of uploading it in the website, beyond which no objection will be considered.

Address:

Regional Officer,
Ministry of Road Transport & Highways,
Plot No -184, Infront of CRPF Stadium,
Baramunda, Bhubaneswar - 751003.

Yours faithfully

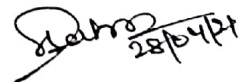


(Sudhansu Sekhar Sahu)
Senior Technical Assistant
For Regional Officer

Copy to :

- 1) The Senior Technical Director, NIC, Transport Bhawan, New Delhi - 110001- along with stripchart for uploading on the Ministry's website.
- 2) General public with request to furnish comments, if any, to the above mentioned address or by e-mail to "robbsr.morth@gmail.com"

SAHARAPADA BLOCK-NH 220 ROAD DETAILS KARANJA TO PATNA ROAD - CHAINAGE FROM 90/350 KM TO 91/400 KM

01 OF 13

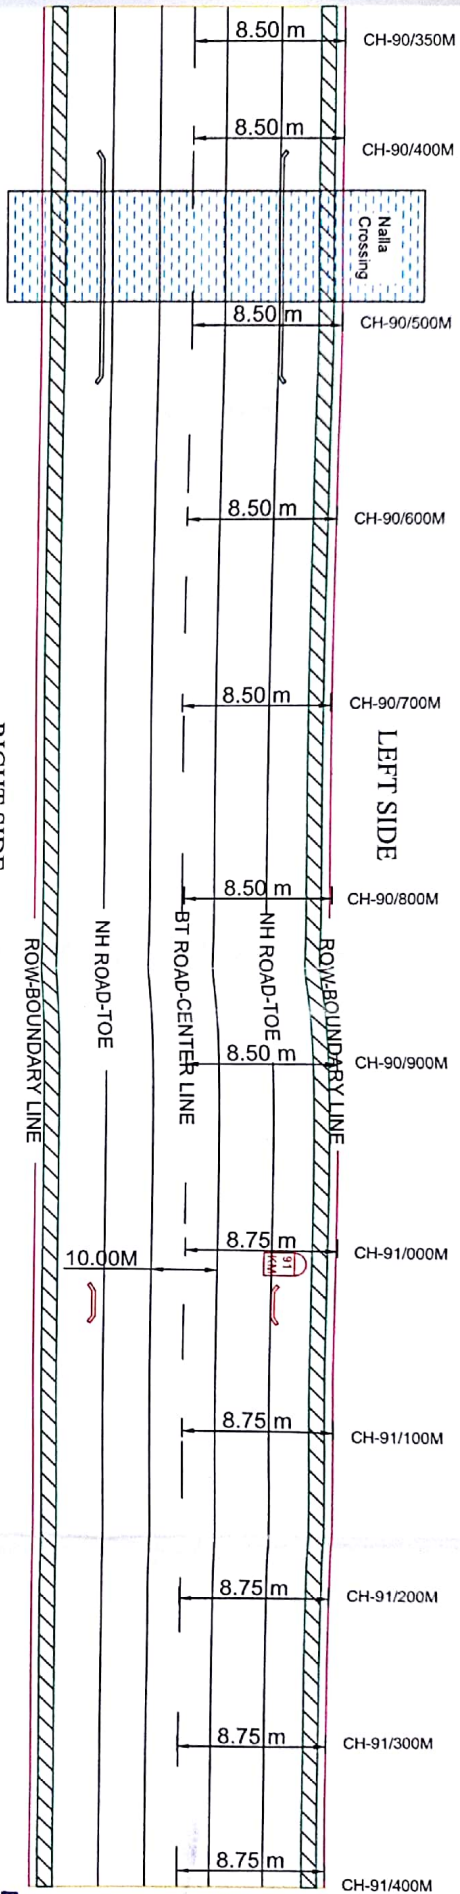


RIGHT SIDE

ROW

ROW



TYPICAL DRAWING OF PIPE LAYING

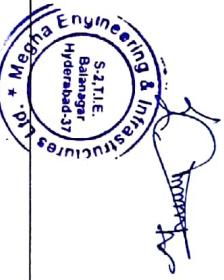


Assistant Engineer
K.H. Section Dhenikata, H. Sub-Division, Keonjhar

Executive Engineer
K.H. Division, Keonjhar

NOTE:

ALL DIMENSION ARE IN METER UNLESS OTHERWISE SPECIFIED

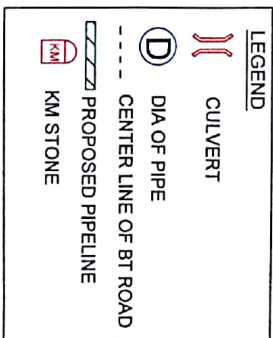

PROJECT:
"EXECUTION OF JNOS INDIVIDUAL RURAL P.W.S PROJECTS PERTAINING TO SAHARAPADA, CHASIPARA & ANANDAPUR BLOCKS OF KEONJHAR DISTRICT"

CLIENT:
GOVT OF ODISHA, RURAL WATER SUPPLY & SANITATION
JAL "O" PARIMAL BHAWAN, ENTITY, BILI BANESWAR-751001, ODISHA

CONTRACTOR:



M.S. MECHA ENGINEERING & INFRASTRUCTURE RES LIMITED

S-2 TECHNOPRAJ INDUSTRIAL ESTATE, BALANAGAR HYDERABAD-500 037

DRAWING TITLE:

ALIGNMENT & CROSSING DRAWING OF
DI PIPE LINE ALONG KARANJA TO PATNA ROAD CH 90/350 KM TO 91/400 KM

RELATED TO: CHAINAGE, CROSSING, APPROVAL, CONSTRUCTION

PROJECTION


SIZE

REV

NO

EXECUTIVE ENGINEER
R.W.S. & S. DIVISION
ANANDAPUR


SAHARAPADA BLOCK-NH 220 ROAD DETAILS
KARANJIA TO PATNA ROAD - CHAINAGE FROM 91/400 KM TO 92/400 KM

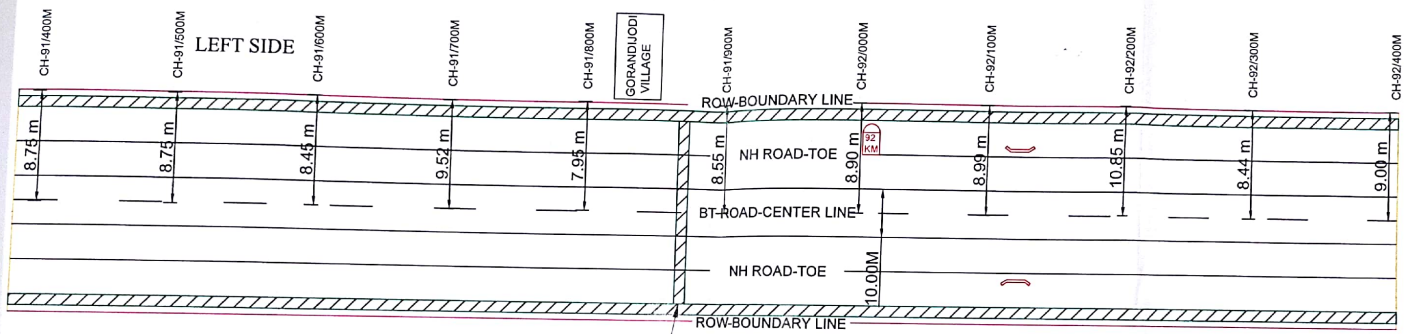


CROSSING No.1
Ch:91870M PIPELINE
DI - 150MM Ø

LEGEND	
	CULVERT
	DIA OF PIPE
	CENTER LINE OF BT ROAD
	PROPOSED PIPELINE
	KM STONE

EXECUTIVE ENGINEER
R.W.S. & S. DIVISION
ANANDAPUR

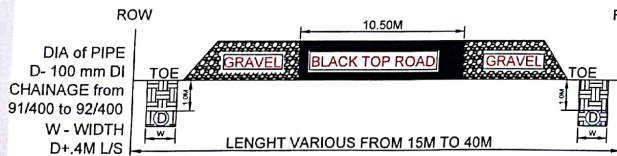

TYPICAL DRAWING OF PIPE LAYING

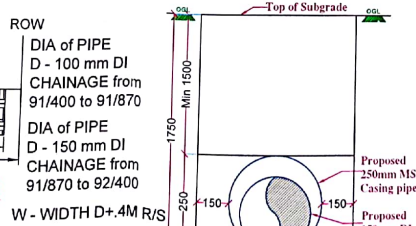

TYPICAL CROSS SECTION SHOWING CASING PIPE AT CROSSING No.1 AT CH-91870M






NOTE:- ALL DIMENSION ARE IN METER UNLESS OTHERWISE SPECIFIED	
PROJECT: "EXECUTION OF 3NOS INDIVIDUAL RURAL P W S PROJECTS PERTAINING TO SAHARAPADA, GHASIPURA & ANANDAPUR BLOCKS OF KEONJHAR DISTRICT"	
CLIENT: GOVT OF ODISHA RURAL WATER SUPPLY & SANITATION JAL "O" PARIMAL BIHARAN, UNIT-V, BIH BANESWAR-751001, ODISHA	
CONTRACTOR: M/S MEGHA ENGINEERING & INFRASTRUCTURES LIMITED S-2 TECHNOPARK INDUSTRIAL ESTATE, BALANAGAR HYDERABAD-500 037	
DRAWING TITLE: ALIGNMENT & CROSSING DRAWING OF DI PIPE LINE ALONG ACROSS (NH-220) FROM CH. 91/400 KM TO 92/400 KM	
RELEASED FOR: ☒ PRELIMINARY ☐ TENDER ☐ INFORMATION ☐ APPROVAL ☐ CONSTRUCTION	PROJECTION:
SIZE: A3	REV: R0



Assistant Engineer
N.H. Section Dhenikot
19/5/21
Asst. Executive Engineer
N.H. Sub-Division, Keonjhar

SAHARAPADA BLOCK - NH 220 ROAD DETAILS KARANJUA TO PATNA ROAD - CHAINAGE FROM 93/400 KM TO 94/400 KM

04 OF 13

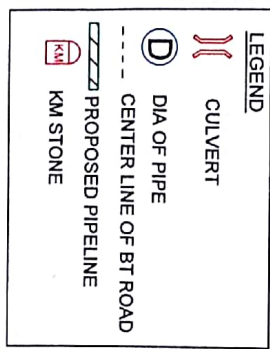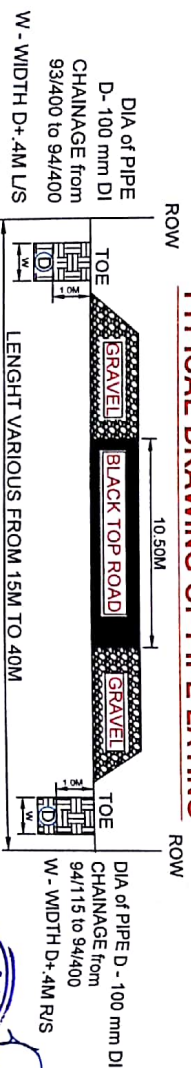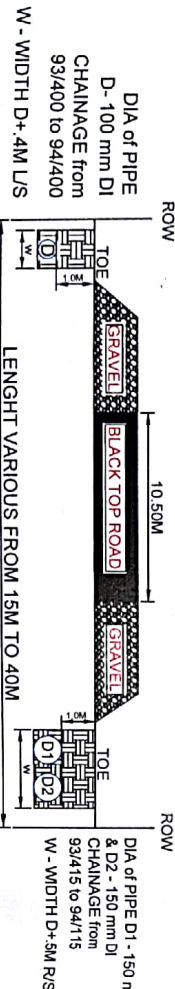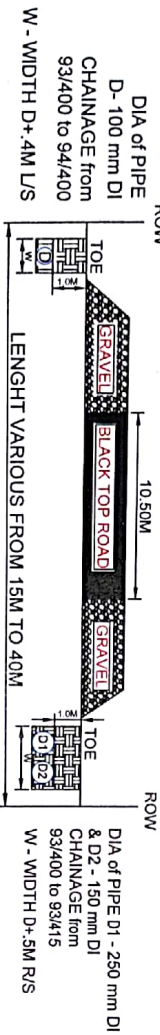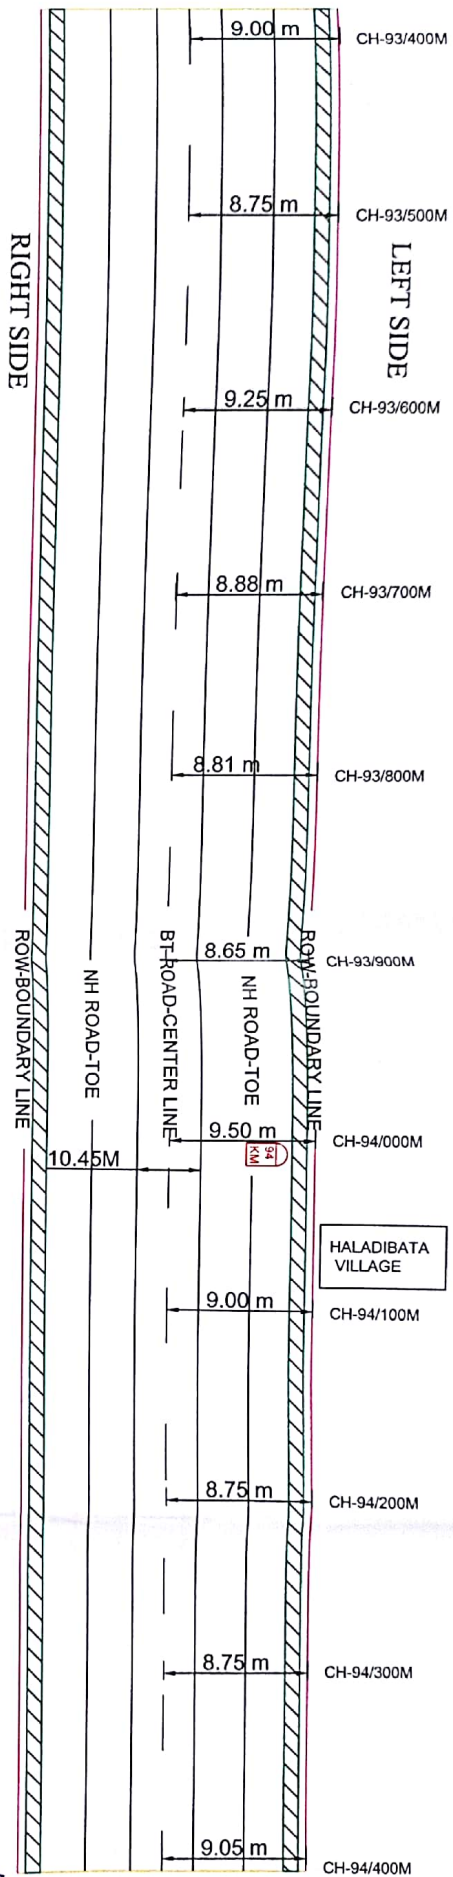

NOTE:

ALL DIMENSION ARE IN METER UNLESS OTHERWISE SPECIFIED

PROJECT:
EXECUTION OF 3 NOS INDIVIDUAL RURAL PWS PROJECTS PERTAINING TO SAHARAPADA, GHASIPURA & ANANDAPUR BLOCKS OF KEONJHAR DISTRICT

CLIENT:
GOVT OF ODISHA RI RAL WATER SUPPLY & SANITATION
JAL "O" PARISHAD BHAWAN, L.N.H.V. BILI BANSWARI-751001, ODISHA

CONTRACTOR:
S2 TECHNIK RAY INDIAN STRIAL ESTEATE, BILANAGAR HYDERABAD-500 037


DRAWING TITLE:
ALIGNMENT & CROSSING DRAWING OF DI PIPE LINE ALONG ACROSS (NH-220) FROM CH. 93/400 KM TO 94/400 KM

REVISION:
DATE: 19/03/24
BY: [Signature]
CHECKED: [Signature]
APPROVED: [Signature]

EXECUTIVE ENGINEER
R.W.S. & S. DIVISION
ANANDAPUR

SAHARAPADA BLOCK-NH 220 ROAD DETAILS KARANJIA TO PATNA ROAD - CHAINAGE FROM 94/400 KM TO 95/400 KM

05 OF 13

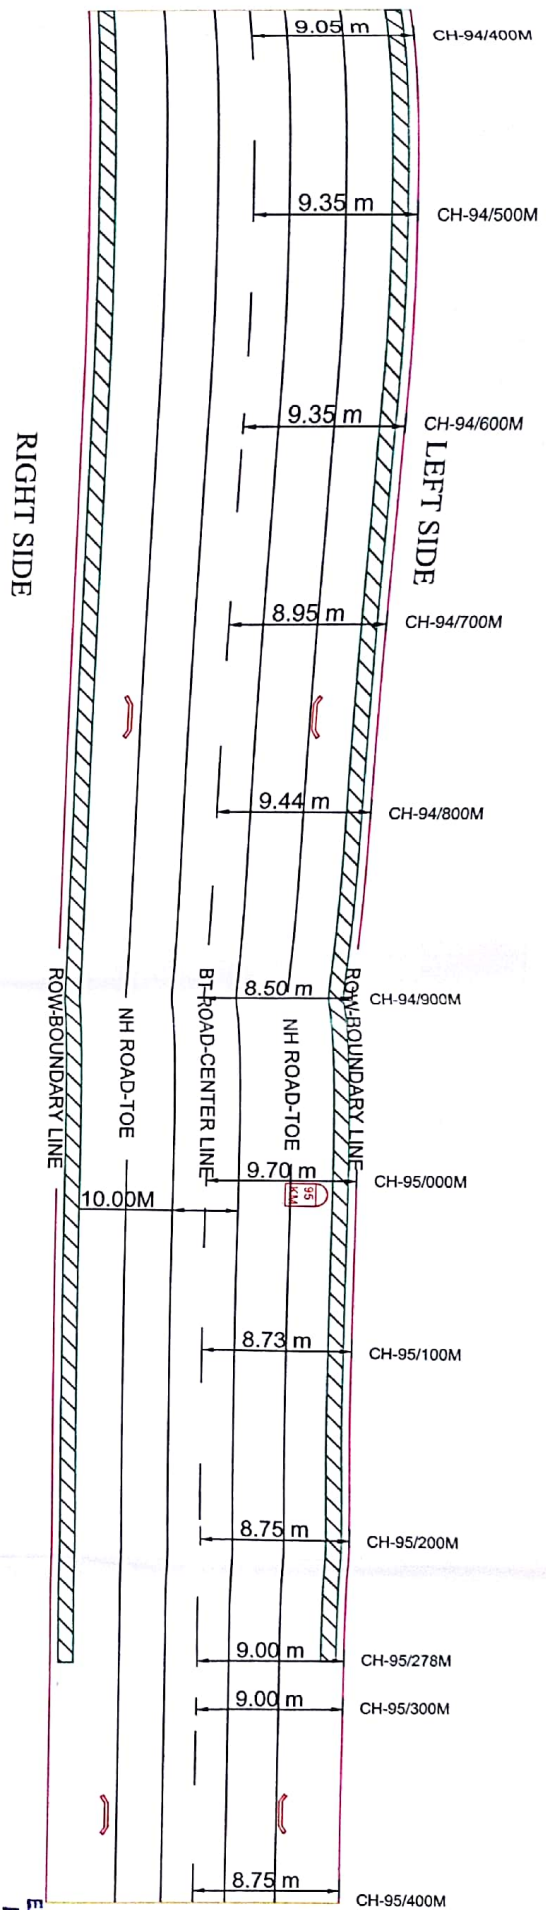


RIGHT SIDE

EXECUTIVE ENGINEER
R.W.S. & S. DIVISION
ANANDAPUR

ROW

ROW

DIA of PIPE D- 100 mm DI
CHAINAGE from
94/400 to 95/278
W - WIDTH D+4M L/S

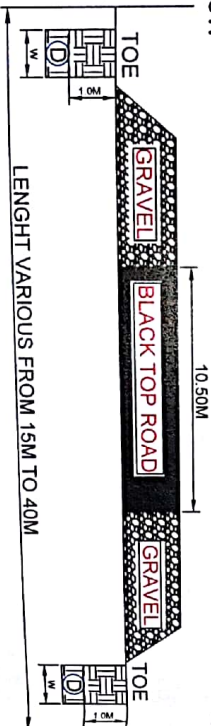

TYPICAL DRAWING OF PIPE LAYING

NOTE:-

ALL DIMENSION ARE IN METER UNLESS OTHERWISE SPECIFIED

PROJECT:-

"EXECUTION OF JNOS INDIVIDUAL RURAL P.W.S PROJECTS PERTAINING TO SAHARAPADA, GHASIPURA & ANANDAPUR BLOCKS OF KENDRAPARA DISTRICT"

CLIENT:-

GOVT OF ODISHA RURAL WATER SUPPLY & SANITATION
JAL "O" PARIMAL, BHUVAN, UNIT-V, BHUBANESWAR-751001, ODISHA

CONTRACTOR:-

meel

M/S MEHA ENGINEERING & INFRASTRUCTURES LIMITED
S-2 TECHNOPARK INDUSTRIAL ESTATE, BALANAGAR HYDERABAD-500 037


DRAWING TITLE:-

ALIGNMENT & CROSSING DRAWING OF
DI PIPE LINE ALONG ACROSS (NH-220) FROM CH. 94/400 KM TO 95/400 KM

REVISION

DATE/REVISION/ DRAWN BY/ CHECKED BY/ APPROVED BY/

PROJECTION
SIZE
REV.
NO

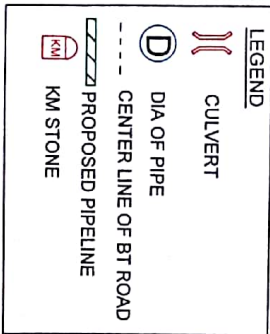

S-2.TITLE
Balanagar
Hyderabad-37

M/S Meha Engineering & Infrastructures Ltd.

19/03/2019

Assistant Engineer

Sub-Division, Kendrapara