



Government of India

Ministry of Road Transport & Highways

Office of the Chief Engineer-Regional Officer

No. 32, 2nd Floor, KSCFL Building, Race Course Road, BENGALURU-560 001

Email: robengaluru@gmail.com; Telephone: 080-22267457, 080-22265765

No. RW/BNG/PER.CASES/KALBURGI/DVN/2021

Dated: 22.09.2022

Notice Inviting Public Comments on proposal seeking Permission for laying of 12''diameter steel Gas pipeline along/across NH-50, from Km 91.600 to Km 100.900 by open trench method & 2 No's crossing at Km. 91.600 and Km 100.00 by HDD method for a total length of 9.300 Km of NH-50 (Jalasangavi- Humnabad via IB circle) in the State of Karnataka by AGP City gas private limited.

Reference: The Executive Engineer, NH, Kalburgi letter No. EE/NHD/KLB/PB-2/NH-50/Compliance/2022-23/598 dated 19.08.2022.

The Executive Engineer, NH, Kalburgi vide letter cited under reference above (Annexure I), has submitted proposal seeking Permission for laying of 12''diameter steel Gas pipeline along/across NH-50, from Km 91.600 to Km 100.900 by open trench method & 2 No's crossing at Km. 91.600 and Km 100.00 by HDD method for a total length of 9.300 Km of NH-50 (Jalasangavi- Humnabad via IB circle) in the State of Karnataka by AGP City gas private limited

2. The proposal has been examined as per Ministry's Guidelines vide letter no.RW/NH-33044/29/2015/S&R(R) dated 22.11.2016 and is generally found in order.

3. In view of above, as per Ministry's said guidelines Para 4, public comments are invited on the above proposal making claims and raising objections (on grounds of public inconvenience, safety and general public interest) if any within 30 days on public portal i.e., website of Ministry of Road Transport and Highways (morth.nic.in) in Form-A (copy enclosed) for "Accommodation of Public and Industrial Utility Services along and across National Highways".

Comment Inviting Authority

The Chief Engineer-Regional Officer
Ministry of Road Transport & Highways
No. 32, 2nd Floor, KSCFL Building,
Race Course Road, BENGALURU-560 001

Email: robengaluru@gmail.com; Telephone: 080-22267457, 080-22265765

Enclosed: As above.

(Sandesh.K)

Asst. Engineer(C)

for Chief Engineer - Regional Officer

- Copy to: (i) The Senior Technical Director, NIC, Transport Bhawan, New Delhi- 110001
for uploading on Ministry's website.
(ii) M/s. AG&P Regional office, No-1-6, 3rd Floor, Prime Mall, Station main
Road, Gulbarga-585102 for information.

(Sandesh.K)

Asst. Engineer(C)

for Chief Engineer - Regional Officer

FORM A

Form for seeking claims and objections (on grounds of public inconvenience, safety and general public interest) on the application for Accommodation of Public and Industrial Utility Services along and across National Highways.

Subject: Proposal seeking Permission for laying of 12''diameter steel Gas pipeline along/across NH-50, from Km 91.600 to Km 100.900 by open trench method & 2 No's crossing at Km. 91.600 and Km 100.00 by HDD method for a total length of 9.300 Km of NH-50 (Jalasangavi- Humnabad via IB circle) in the State of Karnataka by AGP City gas private limited. - Reg.

The claims and objections (on grounds of public inconvenience, safety and general public interest) by the general public needs to be given within 30 days of uploading the online application for comments.

Sl. No	Item	Details
1	Name of the person who is desiring to give claims and objections (on grounds of public inconvenience, safety and general public interest)	
2	Address of the person	
3	Details of the application for Accommodation of Public and Industrial Utility Services along and across National Highways against which claims and objections are being given (name of applicant and other details like site address etc.)	
	a) Application No.	
	b) Name of applicant (who applied to Accommodation of Public and Industrial Utility Services along and across National Highways)	
	c) Details of Application	
4	The claims and objections (on grounds of public inconvenience, safety and general public interest)	

Annexure-1



**GOVERNMENT OF KARNATAKA
(PUBLIC WORKS DEPARTMENT)**

Office of the Executive Engineer, National Highway Division, Kalaburagi,
PWD Bhavan Ground Floor, Room No-23 Old Jewargi Road, Kalaburagi-585102
Email:eenhdknklbg@gmail.com Telephone: +91- 9449689758

No.EE/NHD/KLB/PB-2/NH-50/Compliance/2022-23/

Date: 19/8/2022

To,
The Chief Engineer-Regional officer
Ministry of Road Transport & Highways
No.32, 2nd Floor, KSCFL Building,
D. Devaraj Urs Road,(Race Course Road),
BENGALURU-560001.

O/o. THE CE-RO
MORT&H, BENGALURU

Diary No.: 1915

Date: 22-08-2022

Sir,

Sub:- Permission for laying of 12" diameter steel gas pipeline along/across of NH-50 from Km 91.600 to Km 100.900 & 2 No's crossing at Km 91.600 and Km 100.00 by open Trench/HDD/Boring method for a total length of 9.39 Km of NH-50 (Jalasangavi-Humnabad via IB circle connecting NH-65)-Reg.

Ref:- 1. MoRTH Bangalore letter No:RW/BNG/PER.CASES/KALABURAGI /DVN/2021/712 Dated: 03-08-2022.
2. AEE/NH/SD/HDB/NH-50/Pipeline/2022-23/93 Dated: 17-08-2022.

With reference to the above Subject, the compliance to the observation pointed out in the cited reference letter is here with submitted for kind perusal and further needful.

Sl.No.	OBSERVATION	COMPLAINE
1	The available Row from Km 96.640 to 101.400 of NH-50 (i.e Humnabad Bypass) reach is very less. The proposal needs to be examined in light of ongoing Bypass work for which the entire available land in Row is required.	As per Guideline 2 m utility corridor is not available thoroughly and AGP City Gas will lay pipeline along NH Ch: Km 91.600 to Km. 96.640 and then instead of going along Bypass road it moves straight towards Humnabad city area along NH-50 (Main Road) up to NH Ch: Km 100.900.
2	The proposed work becomes a obstruction for the widening of NH road in near future this will hamper future improvement of National Highway. Hence, laying of pipeline on alternate route may be explored.	Along NH Ch: Km 91.600 to Km 96.640 and then it moves straight towards Humnabad City area along NH-50 (main road) up to NH Ch: Km 100.900 (Alternate Route) explored and the same is submitted with all documents. An under taking given by AGP City gas, in case of future expansion AGP city gas will shift the gas pipeline.


Encl:

1. Original Bank Guarantee No: 1817322BG0000186
2. License Fee Calculation Sheet
3. Route Map.

Yours faithfully

Executive Engineer,
National Highway Division,
Kalaburagi

[Handwritten signatures and notes]
on file pls
19/8/22
LPC

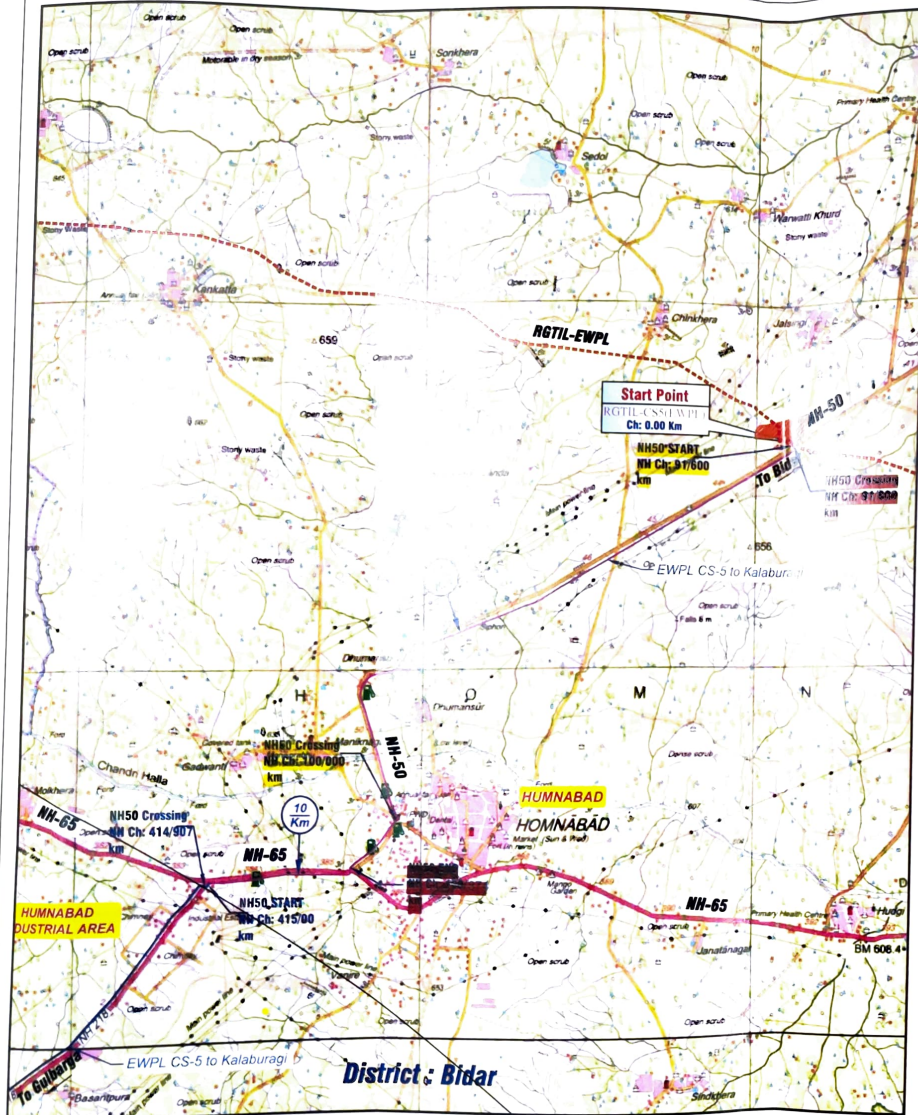

ROUTE MAP



01/01

Sr No	Stretch Details	NH Chainage(Km)			Remark
		Start	End	Length (Km)	
1	National Highway-50 (Bidar - Gulbarga)	91/600	100/900	9.30	
TOTAL				9.40 km	

Sr No	Stretch Details	NH Chainage(Km)		Length(m)
		Center		
1	National Highway-50 (Bidar - Gulbarga)	91/600		45.053
		100/900		25.051

OA	23.09.2021	ISSUED FOR APPROVAL	AP	SWATI	JRC
No.	Date	Revision	Prepared by	Checked by	Approved by

CLIENT



AGP City Gas Private Limited

No. 14, 3d Floor, Prime Mall,
Station Main Road, Gulbarga - 585102

PROJECT

Route Survey & Allied Works for City Gas Distribution (CGD) Projects at Geographical Areas (GA) of Kalaburgi and Vijayapura Districts

SECTION

EWPL CS05 to Kapnoor, Kalaburgi

TITLE

ROUTE MAP ALONG NH-50



THEODESH CONSULTANTS




CODE

EKPL

Scale	Job No.	Drawing / Document No.	Sheet	Rev.
1 : 50,000	TDC/AG&P/21/12	TDC-AG&P-EXPL-21/P12-NH50 RM-05	01/01	0A

National Highway-50 Chainage from 91/600 To Chainage 100/900 Km

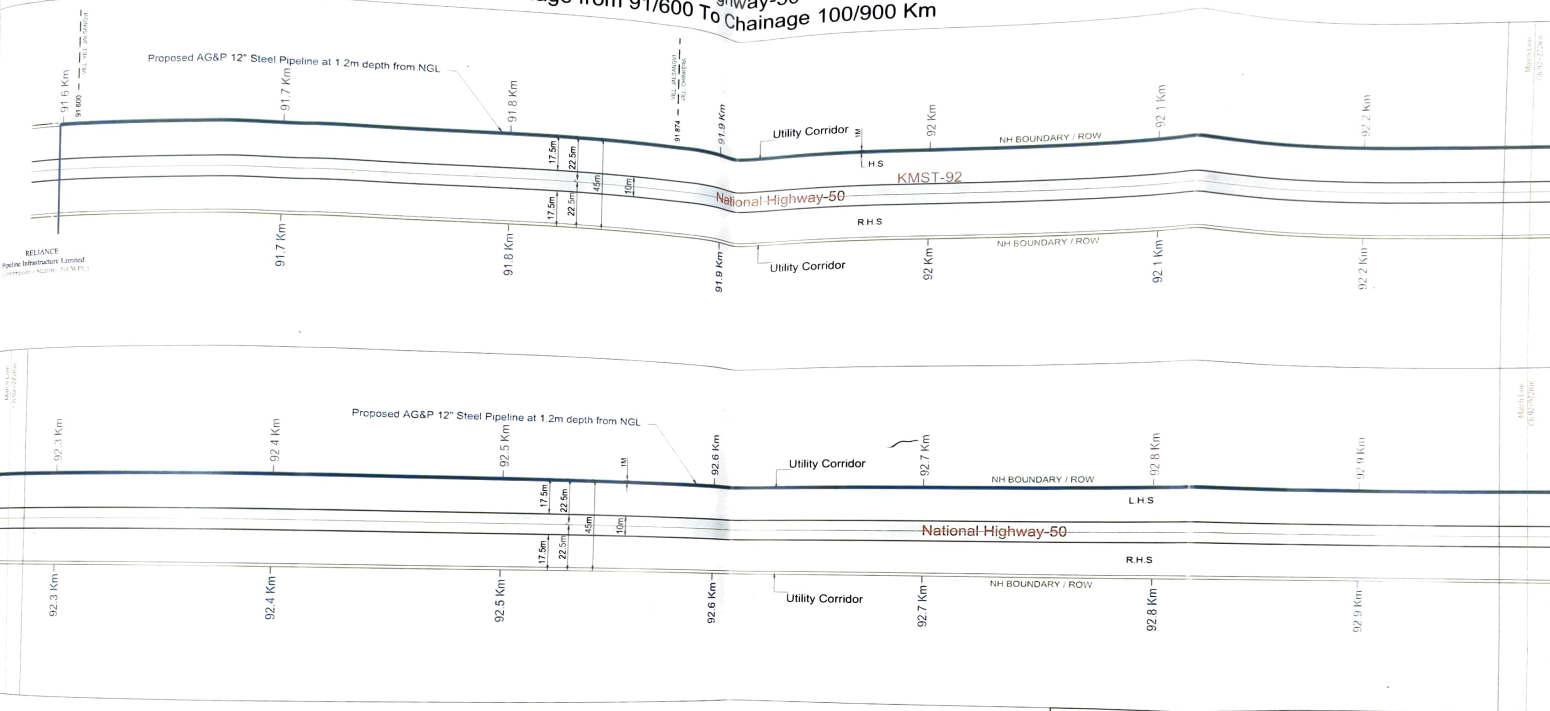

Sr No	Stretch Details	Stretch Details(Along RoW of NH)			Remark
		NH Chainage(km)	Length		
		Start(km)	End(km)		
1	National Highway-50	91 600	100 900	9 300m	12 Inch Steel Gas Pipeline to LHS of RoW
2	National Highway-50	91 600		45m	12 Inch Steel Gas Pipeline Across
3	National Highway-50	100 00		45m	12 Inch Steel Gas Pipeline Across

LEGEND

DESCRIPTION	SYMBOL	DESCRIPTION	SYMBOL
Proposed route		KM Stone	
National Highway		Pipe Culvert	
Road Center Line		Slab Culvert	
National Highway ROW		Minor Bridge	
Canal / Nala / Drain / River		Major Bridge	
Petrol Pump		Vehicular Underpass	
Temple		Box Culvert	




CLIENT AG&P AGP City Gas Private Limited	
PROJECT Route Survey & Allied Works for City Gas Distribution (CGD) Projects at Geographical Areas (GA) of Kalaburagi and Vijayapura Districts	
SECTION BIDAR - HUMNABAD INDUSTRIAL AREA	Along NH-50
Scale 1 : 1,000	Job No. TDC/AG&P/12 21
Drawing / Document No. TDC-AG&P-21-P12-NH50-PLM-01	
Sheet 01-07	Rev 0C

Assistant Executive Engineer
National Highway Sub-Division,
Humnabad.

Executive Engineer
National Highway Division
Kalaburagi

National Highway-50 Chainage from 91/600 To Chainage 100/900 Km

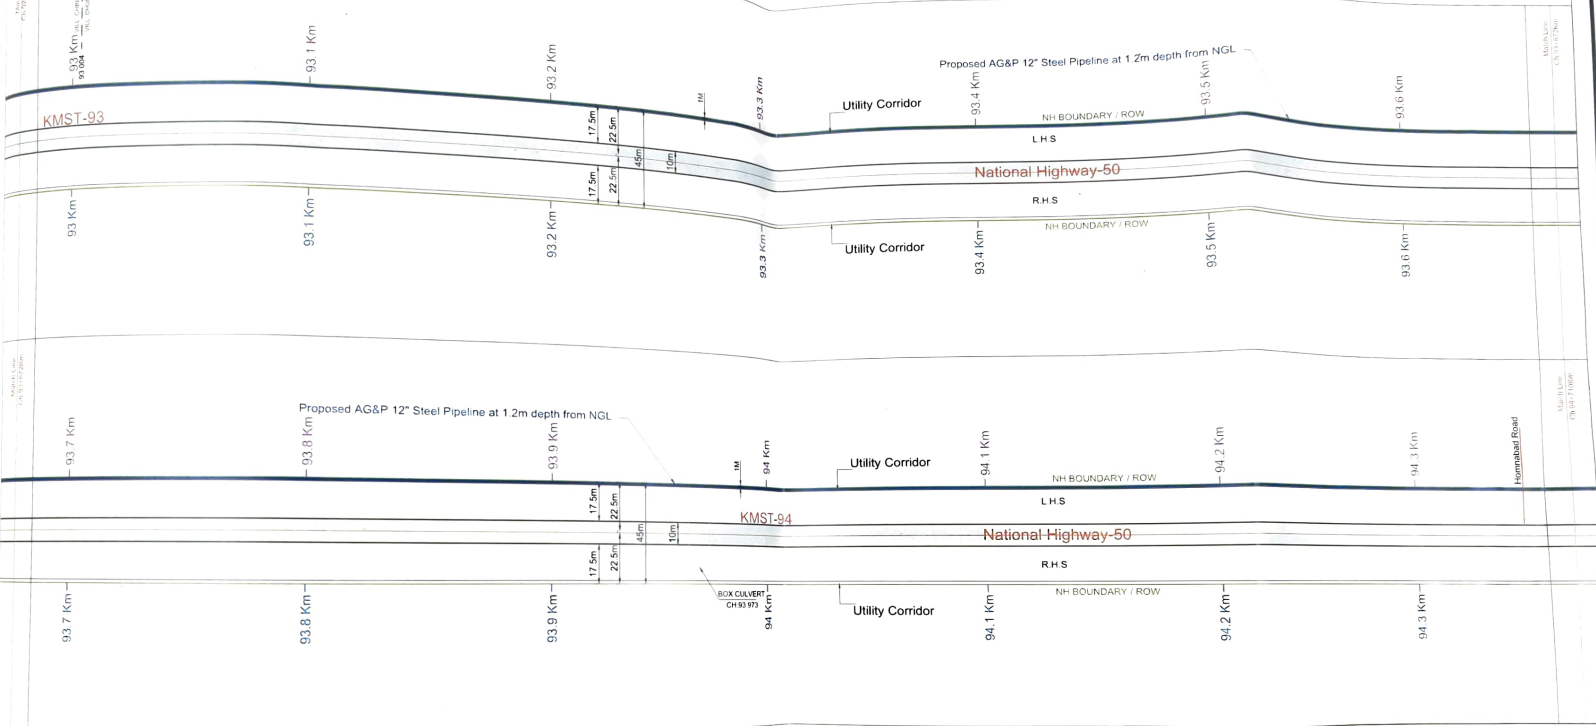

Stretch Details(Along RoW of NH)				
Sr No	Stretch Details	NH Chainage(km)	Length	Remark
		Start(km)	End(km)	
1	National Highway-50	91.600	100.900	9.300km 12 Inch Steel Gas Pipeline to LHS of RoW
2	National Highway-50	91.600		45m 12 Inch Steel Gas Pipeline Across
3	National Highway-50	100.00		45m 12 Inch Steel Gas Pipeline Across

LEGEND

DESCRIPTION	SYMBOL	DESCRIPTION	SYMBOL
Proposed route		KM Stone	
National Highway		Pipe Culvert	
Road Center Line		Slab Culvert	
National Highway ROW		Minor Bridge	
Canal / Nala / Drain / River		Major Bridge	
Petrol Pump		Vehicular Underpass	
Temple		Box Culvert	

CLIENT **AG&P** AGP City Gas Private Limited

PROJECT **Route Survey & Allied Works for City Gas Distribution (CGD) Projects at Geographical Areas (GA) of Kalaburagi and Vijayapura Districts**

SECTION **BIDAR - HUMNABAD INDUSTRIAL AREA** Along NH-50




Scale	Job No.	Drawing / Document No.	Sheet	Rev.
1 : 1,000	TDC/AG&P/12/21	TDC-AG&P-21-P12-NH50-PLM-02	02-07	0C

S. R. Raut
Assistant Executive Engineer
National Highway Sub-Division,
Kalaburagi

A. K. Raut
Executive Engineer
National Highway Division
Kalaburagi

National Highway-50 Chainage from 91/600 To Chainage 100/900 Km

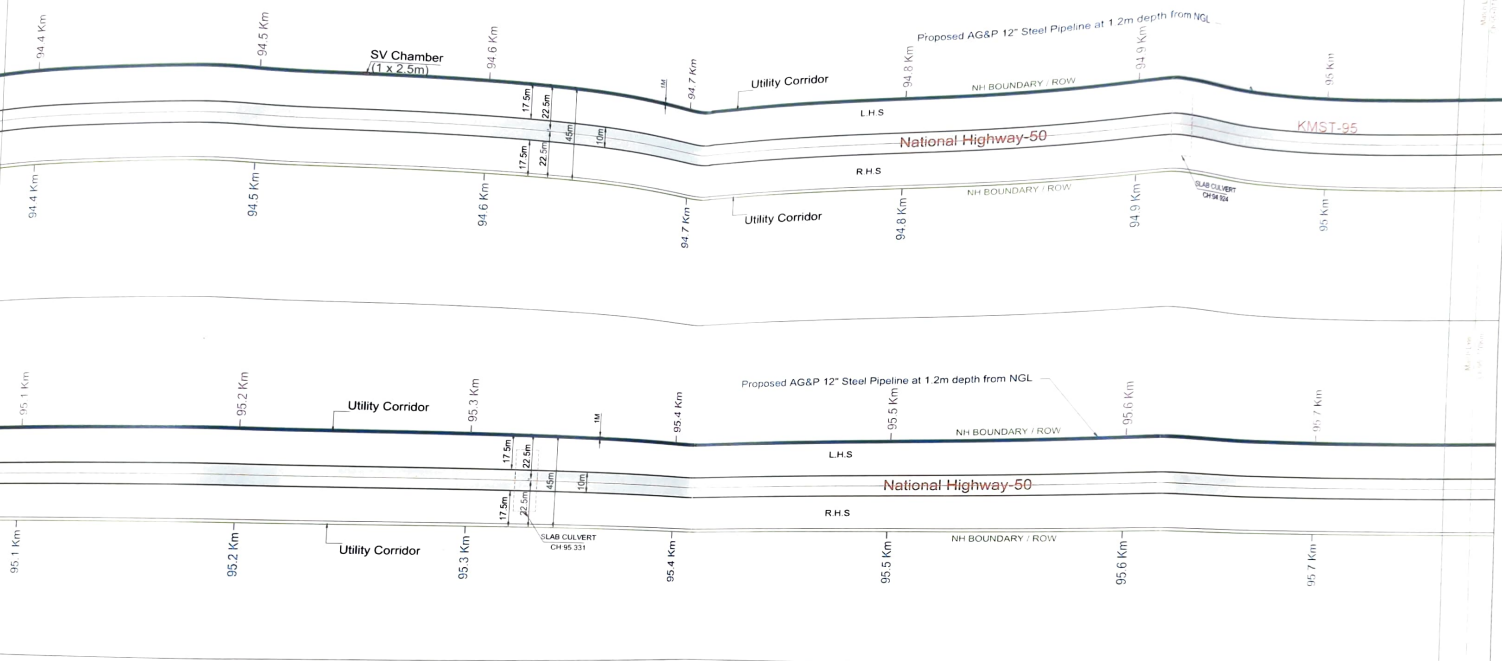

Sr No	Stretch Details	Stretch Details(Along RoW of NH)		Remark
		NH Chainage(km)	Length	
		Start(km)	End(km)	
1	National Highway-50	91.600	9.300km	12 Inch Steel Gas Pipeline to LHS of RoW
2	National Highway-50	91.600	45m	12 Inch Steel Gas Pipeline Across
3	National Highway-50	100.00	45m	12 Inch Steel Gas Pipeline Across

LEGEND


DESCRIPTION	SYMBOL	DESCRIPTION	SYMBOL
Proposed route		KM Stone	
National Highway		Pipe Culvert	
Road Center Line		Slab Culvert	
National Highway ROW		Minor Bridge	
Canal / Nala / Drain / River		Major Bridge	
Petrol Pump		Vehicular Underpass	
Temple		Box Culvert	

CLIENT AG&P AGP City Gas Private Limited	
PROJECT Route Survey & Allied Works for City Gas Distribution (CGD) Projects at Geographical Areas (GA) of Kalaburagi and Vijayapura Districts	
SECTION HUMNABAD - HUMNABAD INDUSTRIAL AREA	Along NH-50
THE ODESH CONSULTANTS	CODE KV
* Scale 1 : 1,000	Job No. TDC/AG&P/12/21
Drawing / Document No. TDC-AG&P-21-P12-NH50-PLM-03	
Sheet 03-07	Rev 0C

Assistant Executive Engineer
National Highway Sub-Division,
Humnabad.

Executive Engineer
National Highway Division
Kalaburagi

National Highway-50 Chainage from 91/600 To Chainage 100/900 Km

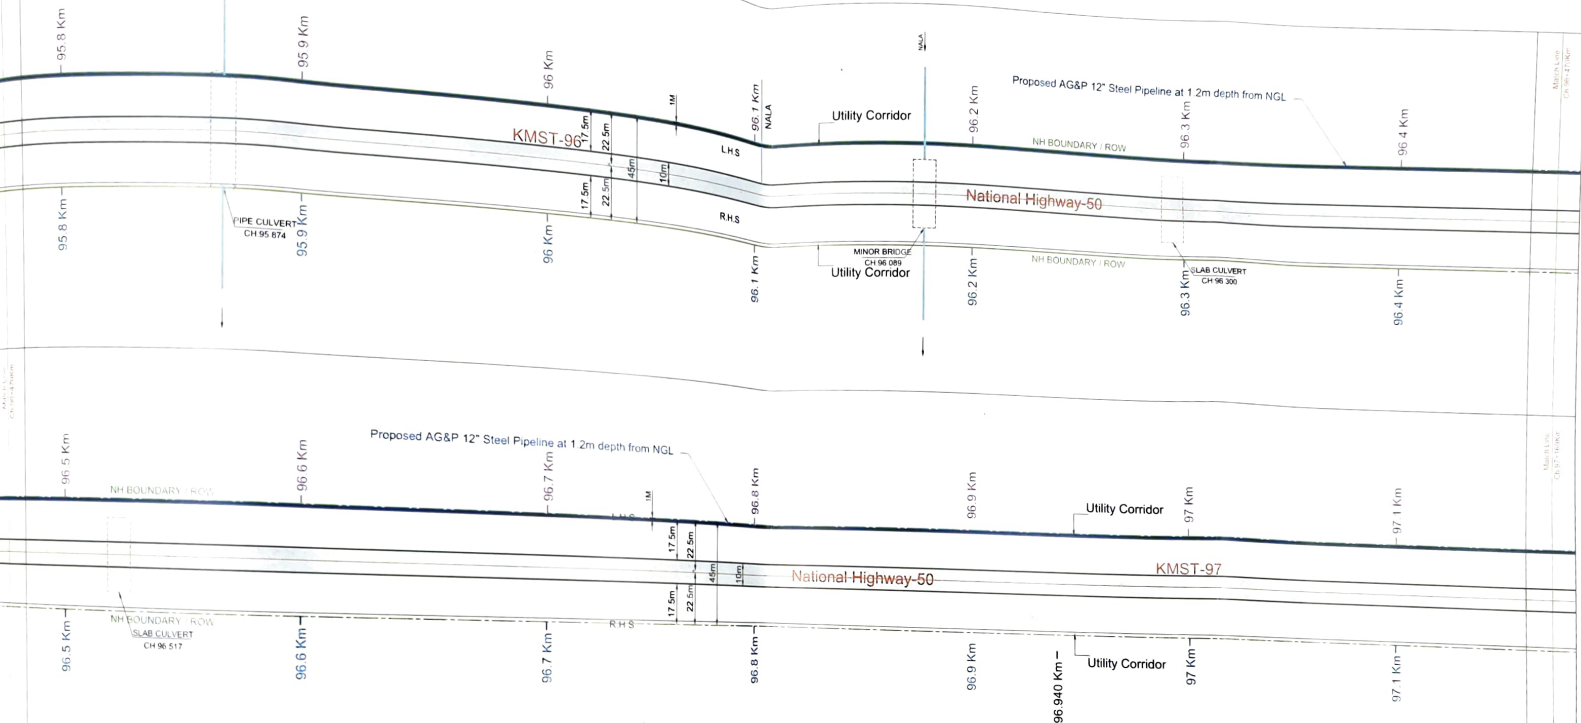

Stretch Details(Along RoW of NH)				
Sr No	Stretch Details	NH Chainage(km) Start(km) End(km)	Length	Remark
1	National Highway-50	91 600 100 900	9.300km	12 inch Steel Gas Pipeline to LHS of RoW
2	National Highway-50	91 600	45m	12 inch Steel Gas Pipeline Across
3	National Highway-50	100 00	45m	12 inch Steel Gas Pipeline Across

LEGEND

DESCRIPTION	SYMBOL	DESCRIPTION	SYMBOL
Proposed route		KM Stone	
National Highway		Pipe Culvert	
Road Center Line		Slab Culvert	
National Highway ROW		Minor Bridge	
Canal / Nala / Drain / River		Major Bridge	
Petrol Pump		Vehicular Underpass	
Temple		Box Culvert	

CLIENT **AG&P** AGP City Gas Private Limited

PROJECT **Route Survey & Allied Works for City Gas Distribution (CGD) Projects at Geographical Areas (GA) of Kalaburagi and Vijayapura Districts**

SECTION **BIDAR - HUMNABAD INDUSTRIAL AREA**

Along NH-50



THEODESH
CONSULTANTS



CODE

KV

Job No. **TDC/AG&P/12/21**


Drawing / Document No. **TDC-AG&P-Z1-P12-NH50-PLM-04**

Sheet **04-07** Rev **00**

Assistant Executive Engineer
National Highway Sub-Division,
Humnabad.

Executive Engineer
National Highway Division
Kalaburagi

National Highway-50 Chainage from 91/600 To Chainage 100/900 Km

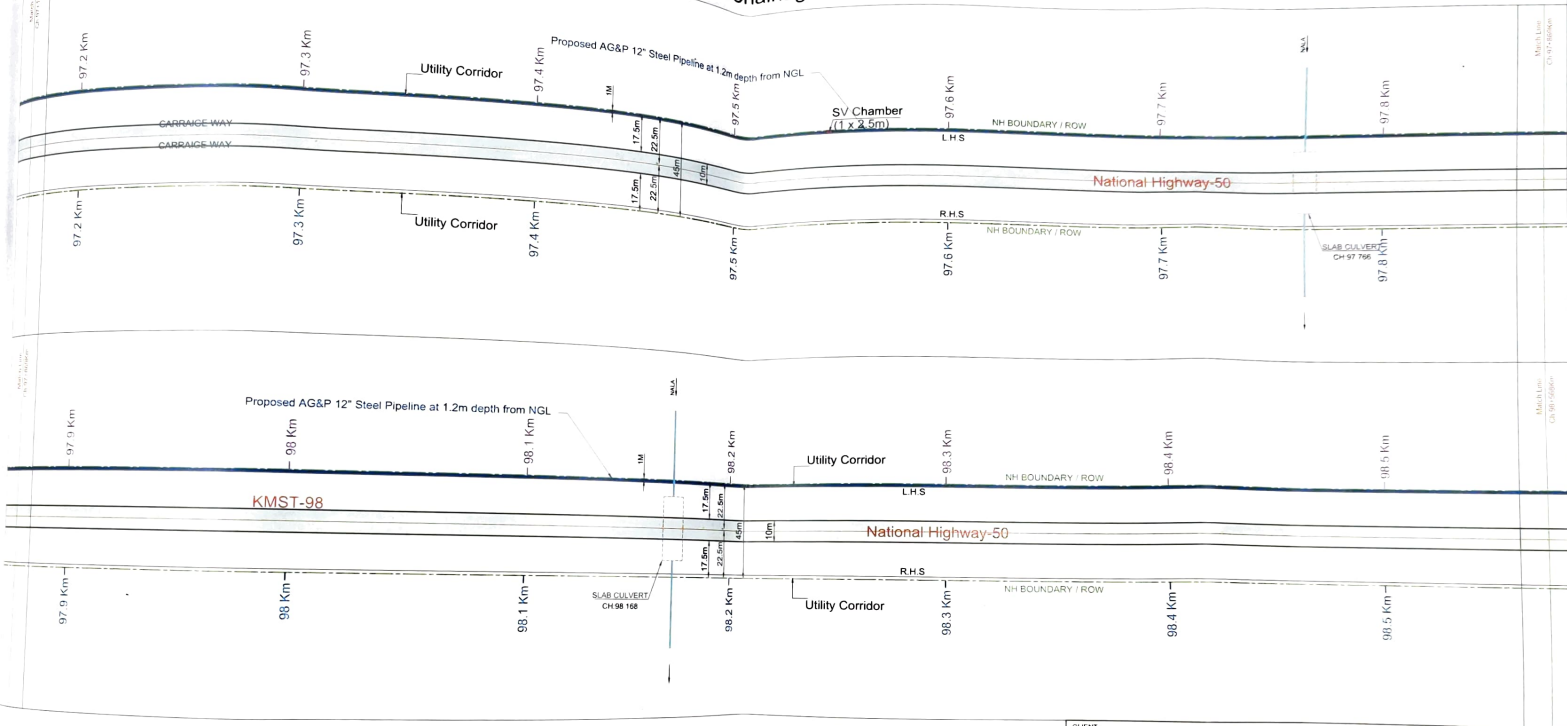

Sr No	Stretch Details	Stretch Details(Along RoW of NH)		Remark
		NH Chainage(km) Start(km) End(km)	Length	
1	National Highway-50	91.600 100.900	9.300km	12 inch Steel Gas Pipeline To LHS of RoW
2	National Highway-50	91.600	45m	12 inch Steel Gas Pipeline Across
3	National Highway-50	100.00	45m	12 inch Steel Gas Pipeline Across

LEGEND


DESCRIPTION	SYMBOL	DESCRIPTION	SYMBOL
Proposed route		KM Stone	
National Highway		Pipe Culvert	
Road Center Line		Slab Culvert	
National Highway ROW		Minor Bridge	
Canal / Nala / Drain / River		Major Bridge	
Petrol Pump		Vehicular Underpass	
Temple		Box Culvert	

Assistant Executive Engineer
National Highway Sub-Division,
Humnabad.

Executive Engineer
National Highway Division
Kalaburagi

		AGP City Gas Private Limited	
PROJECT Route Survey & Allied Works for City Gas Distribution (CGD) Projects at Geographical Areas (GA) of Kalaburagi and Vijayapura Districts			
SECTION BIDAR - HUMNABAD INDUSTRIAL AREA		Along NH-50	
		THEODESH CONSULTANTS	
Scale 1 : 1,000	Job No. TDC/AG&P/12/21	Drawing / Document No. TDC-AG&P-21-P12-NH50-PLM-05	Sheet 05-07
		Rev 0C	

National Highway-50 Chainage from 91/600 To Chainage 100/900 Km

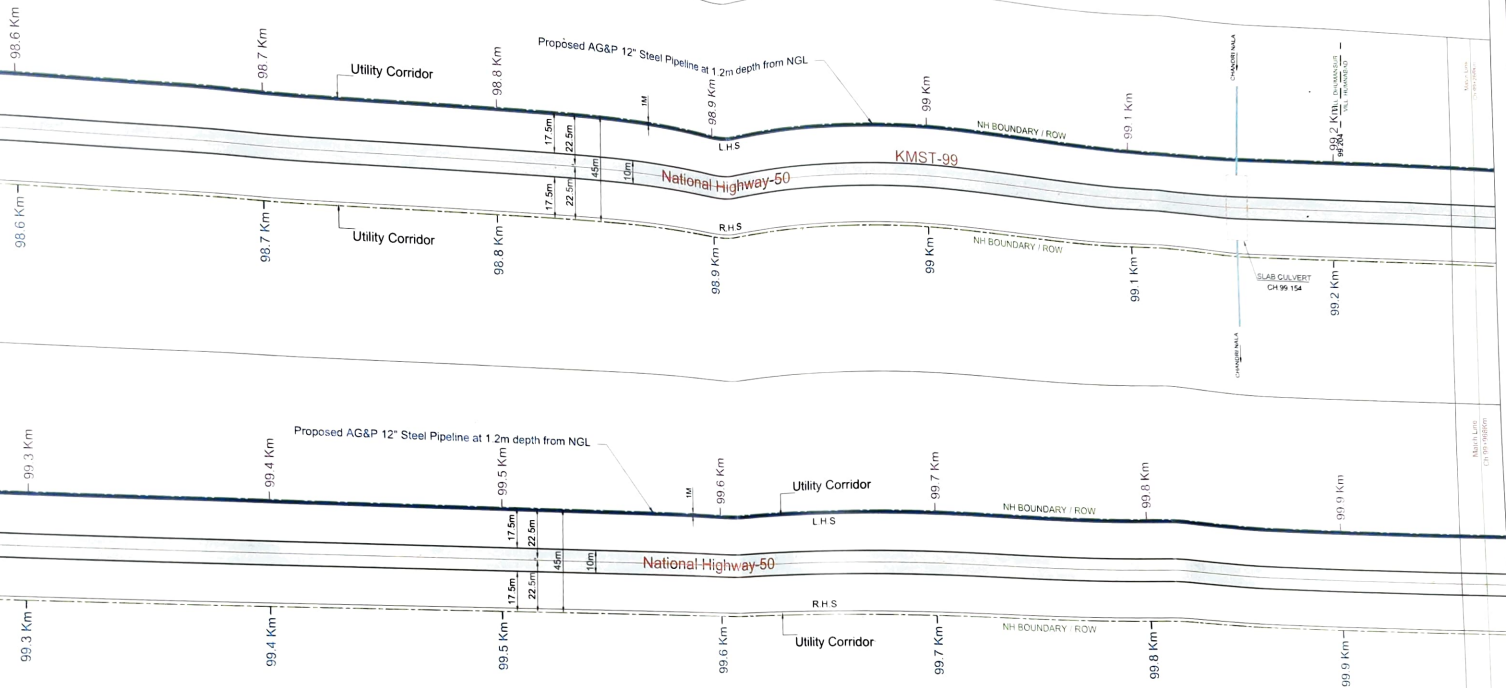

Stretch Details (Along RoW of NH)				
Sr No	Stretch Details	NH Chainage (km)		Remark
		Start (km)	End (km)	
1	National Highway-50	91.600	100.900	12 Inch Steel Gas Pipeline to LHS of RoW
2	National Highway-50	91.600	45m	12 Inch Steel Gas Pipeline Across
3	National Highway-50	100.00	45m	12 Inch Steel Gas Pipeline Across

LEGEND


DESCRIPTION	SYMBOL	DESCRIPTION	SYMBOL
Proposed route		KM Stone	
National Highway		Pipe Culvert	
Road Center Line		Slab Culvert	
National Highway ROW		Minor Bridge	
Canal / Nala / Drain / River		Major Bridge	
Petrol Pump		Vehicular Underpass	
Temple		Box Culvert	

AGP City Gas Private Limited	
CLIENT PROJECT Route Survey & Allied Works for City Gas Distribution (CGD) Projects at Geographical Areas (GA) of Kalaburagi and Vijayapura Districts	
LOCATION BIDAR - HUMNABAD INDUSTRIAL AREA	
Along NH-50	
CODE KV	
Scale 1 : 1,000	Job No. TDC/AG&P/12/21
Drawing / Document No. TDC-AG&P-21-P12-NH50-PLM-06	
Sheet 06-07	Rev DC

Assistant Executive Engineer
National Highway Sub-Division,
Humnabad.

Executive Engineer
National Highway Division
Kalaburagi

National Highway-50 Chainage from 91/600 To Chainage 100/900 Km

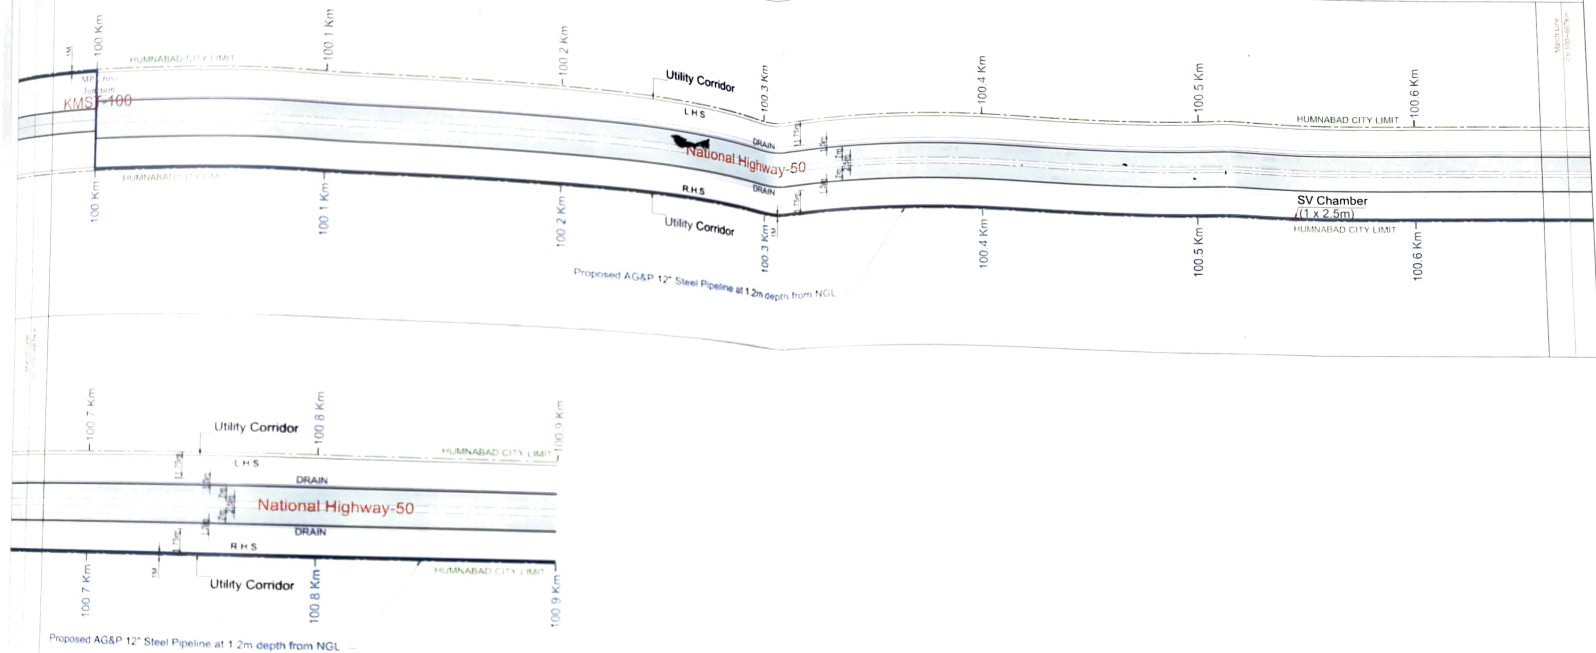

Sr No	Stretch Details	Stretch Details Along RoW of NH			Remark
		NH Chainage(km)	Length		
		Start(km)	End(km)		
1	National Highway-50	91.600	100.800	9.200km	12 Inch Steel Gas Pipeline to LHS of RoW
2	National Highway-50	91.600		45m	12 Inch Steel Gas Pipeline Across
3	National Highway-50	100.00		45m	12 Inch Steel Gas Pipeline Across

LEGEND

DESCRIPTION	SYMBOL	DESCRIPTION	SYMBOL
Proposed route		KM Stone	
National Highway		Pipe Culvert	
Road Center Line		Slab Culvert	
National Highway ROW		Minor Bridge	
Canal / Nala / Drain / River		Major Bridge	
Petrol Pump		Vehicular Underpass	
Temple		Box Culvert	

CLIENT **AG&P** AGP City Gas Private Limited

PROJECT **Route Survey & Allied Works for City Gas Distribution (CGD) Projects at Geographical Areas (GA) of Kalaburagi and Vijayapura Districts**

AREA - HUMNABAD INDUSTRIAL AREA

Along NH-50



THE ODESHE
CONSULTANTS



CODE


KV

Scale	Job No	Drawing / Document No	Sheet	Rev
1 : 1,000	TDC/AG&P/12/21	TDC-AG&P-21-P12-NH50-PLM-07	07-07	00



Assistant Executive Engineer
National Highway Sub-Division,
Humnabad.

Executive Engineer
National Highway Division
Kalaburagi

GAS PIPELINE CROSSING AT CH 91/600Km @ NH-50

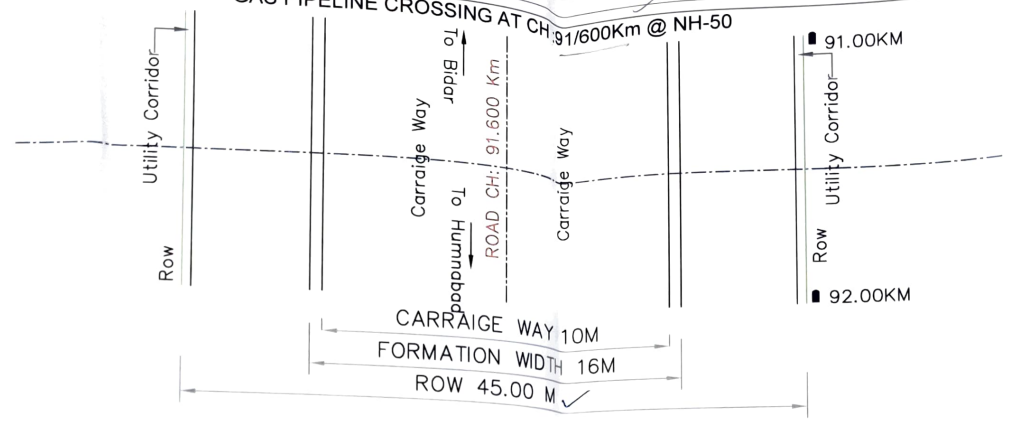

12" Proposed Pipeline

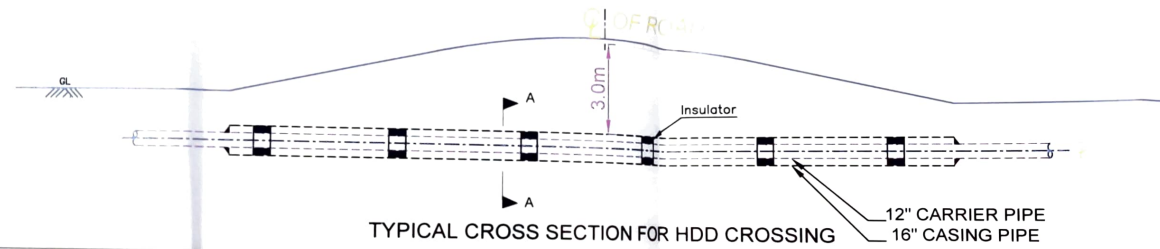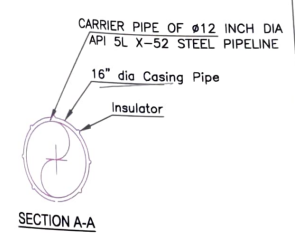

NOTES: —


1. ALL DIMENSIONS ARE IN METERS UNLESS OTHERWISE MENTIONED

Executive Engineer
National Highway Division
Kalaburagi

Assistant Executive Engineer
National Highway Sub-Division
Humnabad

0A	02.10.2021	ISSUED FOR PERMISSION				Tarun	Swati		
NO.	DATE	REVISIONS				DRN	CHKD	APPD	AG&P
	DRAWN	DRAFTING CHECK	SECTION LEADER	ENGINEER CHECK	DESIGN MANAGER	PROJECT MANAGER	CLIENT APPR'L		
SIGN.	TARUN	Swati	J.R.C	J.R.C					
DATE									

CLIENT: AG&P		AGP City Gas Private Limited	
No. 1-6, 3rd Floor, Prime Mall, Station Main Road, Gulbarga - 585102			
SURVEY AGENCY: THE ODESH CONSULTANTS		CODE: KV	
PROJECT: Route Survey & Allied Works for City Gas Distribution (CGD) Projects at Geographical Areas (GA) of Kalaburagi and Vijayapura Districts			
DWG. TITLE : NH50-TYPICAL CROSS SECTION			
SECTION : GULBARGA			
CROSSING : NATIONAL HIGHWAY - 50			
SCALE	DRAWING NO.		REV.
NTS	AG&P-NH50-TCS-001		0A

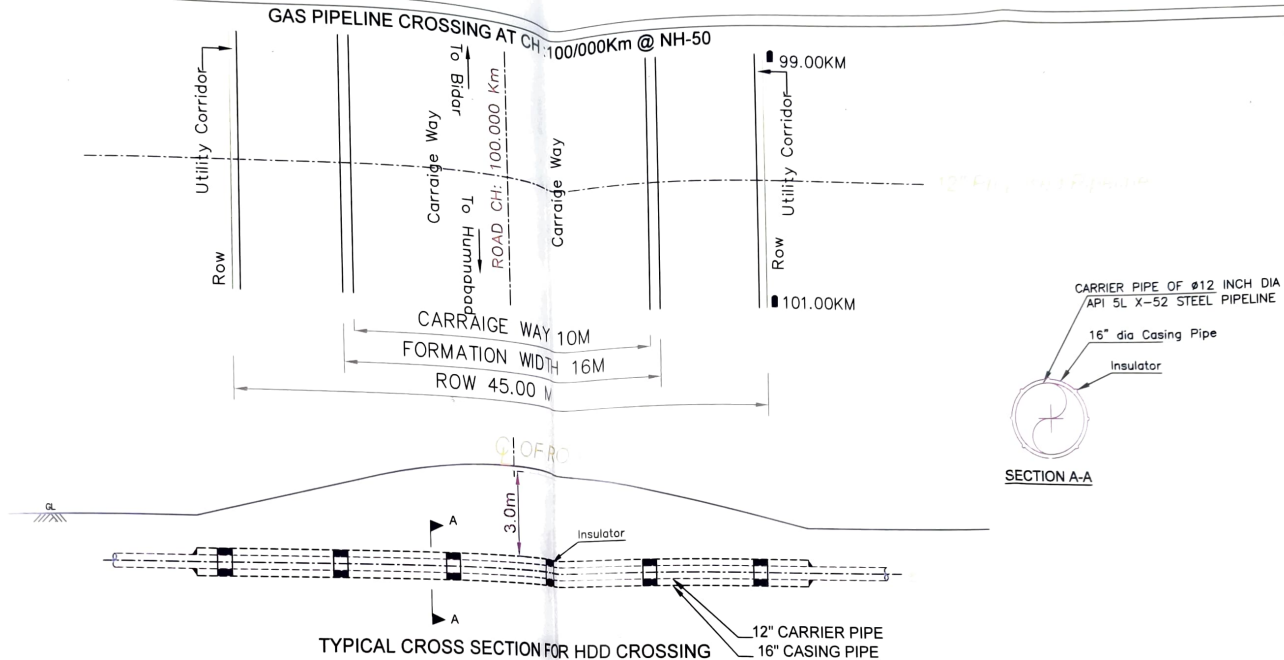

NOTES: -

1. ALL DIMENSIONS ARE IN METERS UNLESS OTHERWISE MENTIONED

CLIENT: **AGP City Gas Private Limited**

No. 1-6, 3rd Floor, Prime Mall,
Station Main Road, Gulbarga - 585102

SURVEY AGENCY:



THE ODESH
CONSULTANTS



CODE:

KV

PROJECT: **Route Survey & Allied Works for City Gas Distribution (CGD) Projects at Geographical Areas (GA) of Kalaburagi and Vijayapura Districts**

DWG. TITLE : **NH50-TYPICAL CROSS SECTION**

SECTION : **GULBARGA**

CROSSING : **NATIONAL HIGHWAY - 50**

SCALE

DRAWING NO.

REV.

NTS

AG&P-NH50-TCS-001


0A

OA	23.07.2021	ISSUED FOR PERMISSION			Tarun	Swati
NO.	DATE	REVISIONS			DRN	CHKD APPD AG&P
SIGN.	DRAWN	DRAFTING CHECK	SECTION LEADER	ENGINEER CHECK	DESIGN MANAGER	PROJECT MANAGER
DATE	TARUN	Swati	J.R.C	J.R.C		

Assistant Executive Engineer
National Highway Sub-Division,
Hunnabad.

Executive Engineer
National Highway Division
Kalaburagi

TYPICAL CROSS SECTION OF TRENCH FOR LAYING OF 12 " DIA STEEL PIPELINE

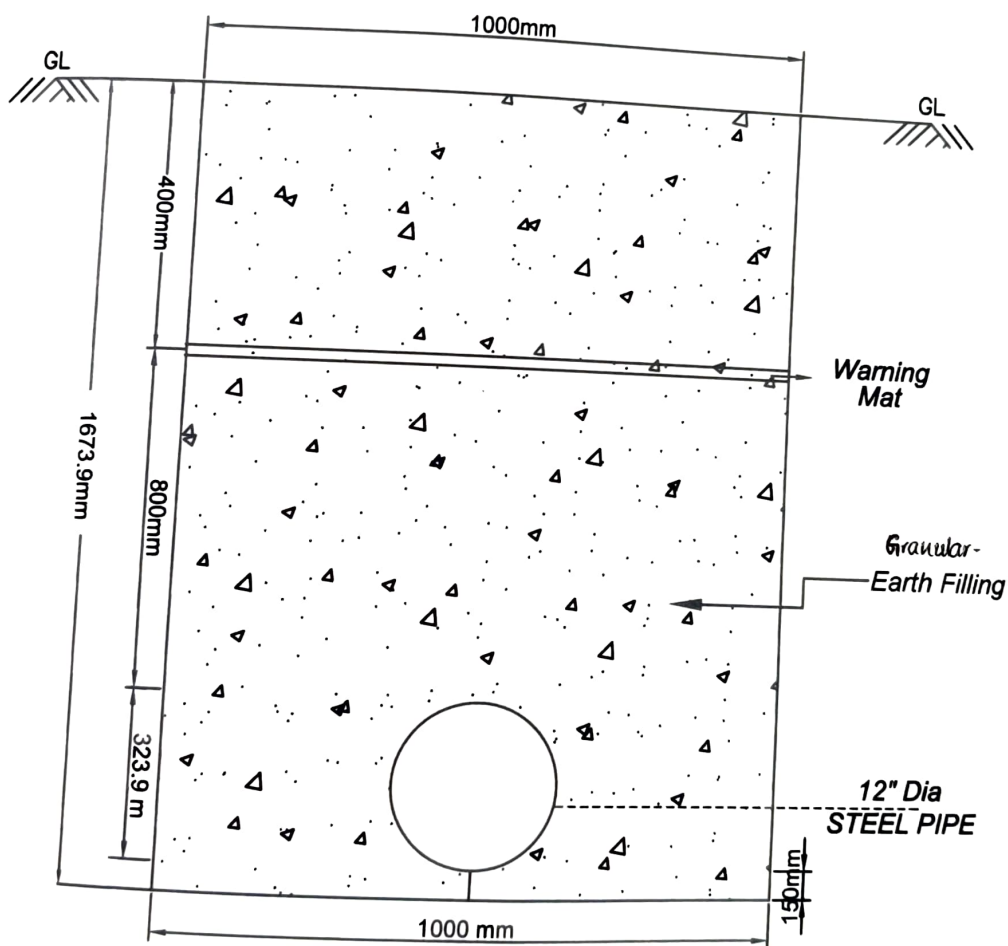

Signature
Assistant Executive Engineer
National Highways Sub-Division,
Humnabad.

Signature
Executive Engineer
National Highway Division
Kalaburagi