

भारत सरकार  
सडक परिवहन और राजमार्ग मंत्रालय  
क्षेत्रीय कार्यालय, भुवनेश्वर  
प्लट संख्या - 184 (फायर स्टेशन चौक के पास)  
बरमुन्डा, भुवनेश्वर-751003  
दूरभाष : (0674) 2960994 & 2952994  
ई-मेल : [robbsr.morth@gmail.com](mailto:robbsr.morth@gmail.com)



Government of India  
Ministry of Road Transport & Highways  
Regional Office, Bhubaneswar  
Plot No. - 184 (Near Fire Station Square)  
Baramunda, Bhubaneswar-751003  
Ph. No.: (0674) 2960994 & 2952994 ,  
E-mail: [robbsr.morth@gmail.com](mailto:robbsr.morth@gmail.com)

No. RO/BBSR/Utility Services/NH-55/CTC/71/2022 - 2508

Date: 09<sup>th</sup> Mar, 2023

**Invitation of Public Comments**

**Sub:** Permission for laying of sewer pipeline along NH-55 near Reliance Fresh at Chauliaganj at frkm km 265/070 to 265/210 (Raj Clinic and Hospital to Niladri Vihar) in the State of Odisha - reg.

1. Executive Engineer, NH Division, Cuttack vide letter dated 20.01.2023 has submitted a proposal on the above mentioned subject.
2. As per Ministry's OM No. RW/NH-33044/29/2015/S&R(R) dated 22<sup>nd</sup> November, 2016, the Highway Administrator will put out the application in the public domain for 30 days for seeking claims and objections (on grounds of public inconvenience, safety and general public interest, if any).
3. In view of the above, comments of public for claims/objections, if any, on the above proposal are invited online as well as in hard copy. The strip plan/location details are enclosed herewith. The same should reach to the below mentioned address within 30 days from the date of uploading it in the website, beyond which no objection will be considered.


**Address:**  
Regional Officer,  
Ministry of Road Transport & Highways,  
Plot No -184, Infront of CRPF Stadium,  
Baramunda, Bhubaneswar - 751003.

Yours faithfully,


  
(Sudhansu Sekhar Sahu)  
Senior Technical Assistant  
For Regional Officer

Copy to:


- 1) The Senior Technical Director, NIC, Transport Bhawan, New Delhi - 110001- along with strip chart for uploading on the Ministry's website.
- 2) General public with request to furnish comments, if any, to the above mentioned address or by e-mail to "[robbsr.morth@gmail.com](mailto:robbsr.morth@gmail.com)"

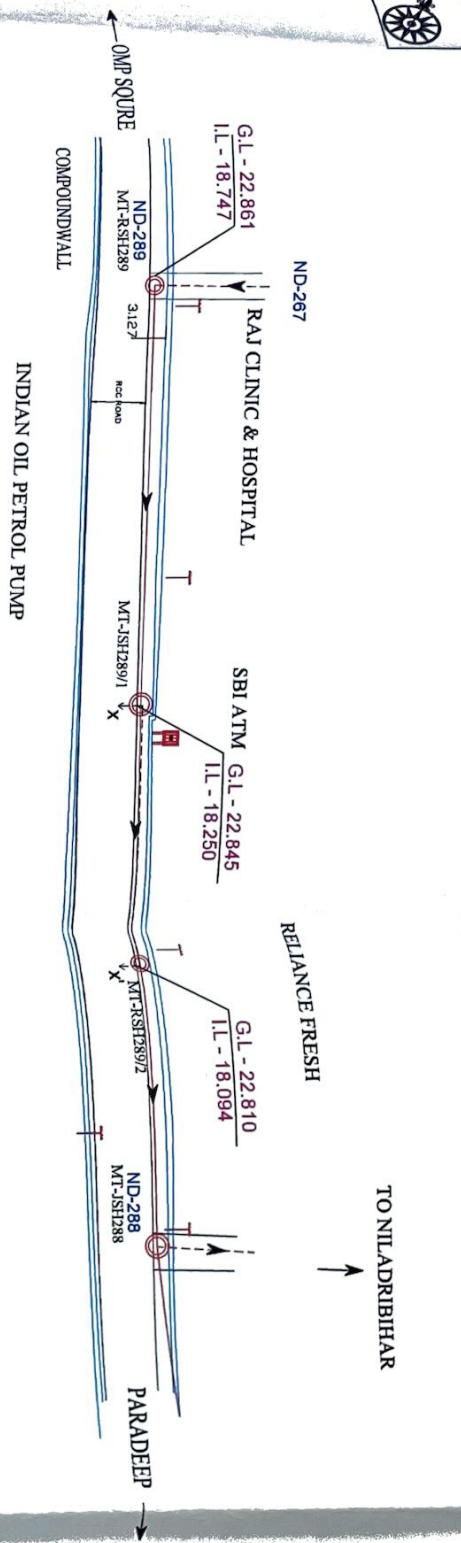

PLAN

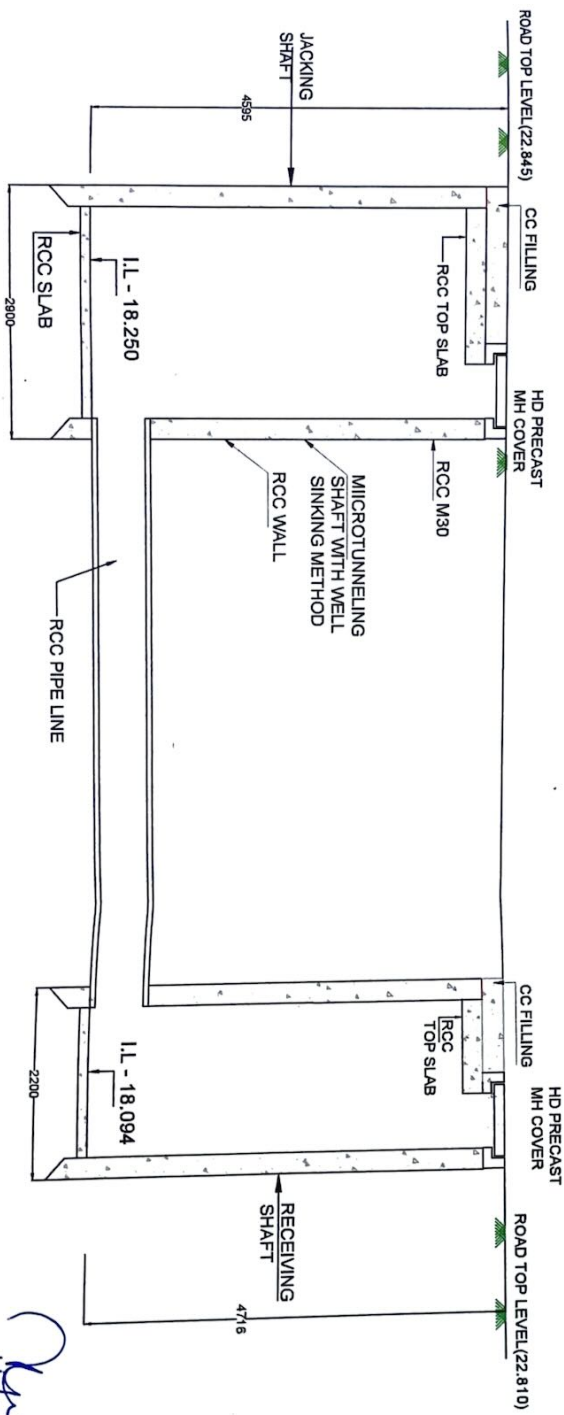

SECTION X-X'

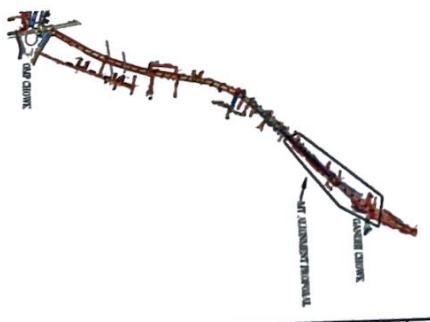

ZONE-4B SHEET NO. 4 OF 5

**LEGEND**

|                     |                |
|---------------------|----------------|
| ROAD                | RCC BALCONY    |
| PIPE                | THICK          |
| SEWER LINE          | BRICK          |
| OPEN CUT SEWER LINE | COLLETT        |
| TELEPHONE PIPE      | RECYCLED BRICK |
| ELECTRIC PIPE       | RECYCLED BRICK |
| LAMP POST           | RECYCLED BRICK |
| MANHOLE             | RECYCLED BRICK |
| UNDER TUNNEL        | RECYCLED BRICK |
| PIPE LINE           | RECYCLED BRICK |

ISSUED FOR APPROVAL

| REV. | DATE | DETAILS | CHKD. | DESIGN | CHG. | APPROV. |
|------|------|---------|-------|--------|------|---------|
|      |      |         |       |        |      |         |

**ODISHA WATER SUPPLY & SEWERAGE BOARD**

**PROJECT MANAGEMENT CONSULTANT -**  
**ENGINEERING & PROJECT MANAGEMENT CONSULTANTS**  
 (a branch of Taty Engineering Consultants Co., Ltd.)  
 Taty Tech Inc. and Ega (a branch of International)

**CONTRACTOR -**  
**LARSEN & TOUBRO LIMITED**  
 Water & Sewerage Engineering  
 Odisha Water Supply Network

**PROJECT TITLE -**  
**CONSTRUCTION OF SEWERS FOR CUTTACK SEWERAGE DISTRICT, I, II, III**

**DRAWING TITLE**  
**MICROTUNNELING SEWER LINE CROSS SECTION**

*15/11/22*  
 Project Engineer  
 PMU, Sewerage,  
 OISIP, UICA, C.A.