



भारत सरकार / GOVERNMENT OF INDIA
सड़क परिवहन राजमार्ग मन्त्रालय / Ministry of Road Transport & Highways
कार्यालय, मुख्य अभियन्ता-क्षेत्रीय अधिकारी / Office of the Chief Engineer-Regional
Officer
46/1, कैनाल रोड, जाखन, देहरादून-248 001/- 46/1, Canal Road, Jakhan,
Dehradun - 248 001
दूरभाष / Phone (0135) - 2531125

No. CE-RO/UK/NOC-OFC/2021/06

Dated: Nov 17, 2021

Invitation for Public Comments

SUB: Laying of OFC (Underground) on hill side from Km 100.600 (Majkhali) to Km 120.600 (Gagas) and Km 71.850 (Hotel Management) to Km 72.400 (Pandeykhola Bypass) along NH-87(New NH-109) for Total length of ROW is 20.550 Kms in Champawat & Pithoragarh Districts in the State of Uttrakhand - Permission Reg.

CE (NH), PWD, Dehradun vide letter no. 4141/27Ya Ta-Ra Ma(UK)/2020 dated 29.10.2021, submitted therewith a proposal mentioned under subject above for laying of OFC for consideration of this office.

2. Comments of public are invited on captioned draft proposal and the same should reach to below mentioned address till **17.12.2021** beyond which no comments will be considered.

The Chief Engineer-Regional Office,
Ministry of Road Transport & Highways
46/1, Canal Road, Jakhan
Dehradun-248001
(0135)-2738657
Mail ID : romorthddn@gmail.com

3. Letter dated 29.10.2021 from CE (NH), PWD, Dehradun and cross-section is enclosed herewith for reference.

4. This is issued with the approval of Highways Administration, MoRTH, Dehradun.

Encl: As above

Yours Faithfully,




(Kuldeep Singh)

Senior Technical Assistant
For Chief Engineer -Regional Officer

To:-

The Senior Technical Director, NIC, Transport Bhawan, New Delhi-110001- for uploading on Ministry's website.




Name of OFC Route : Majkhali - Gagas

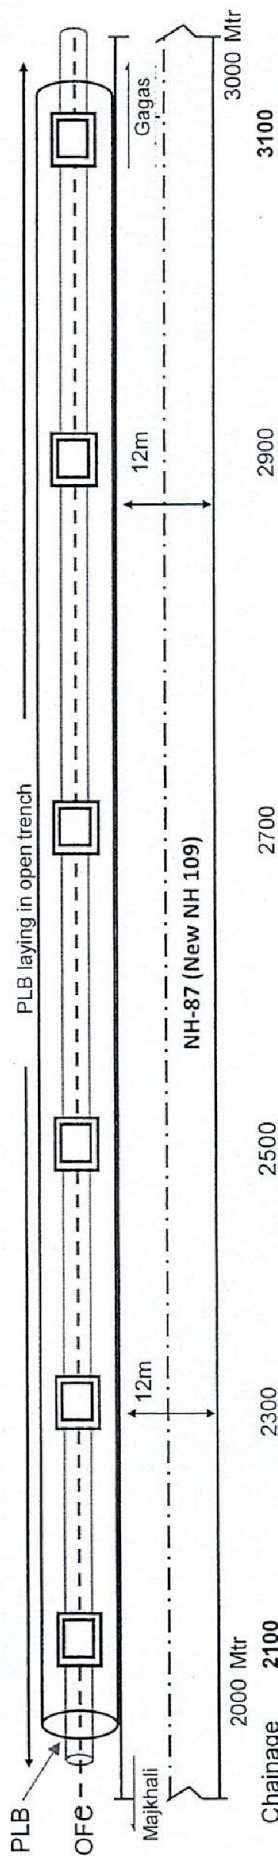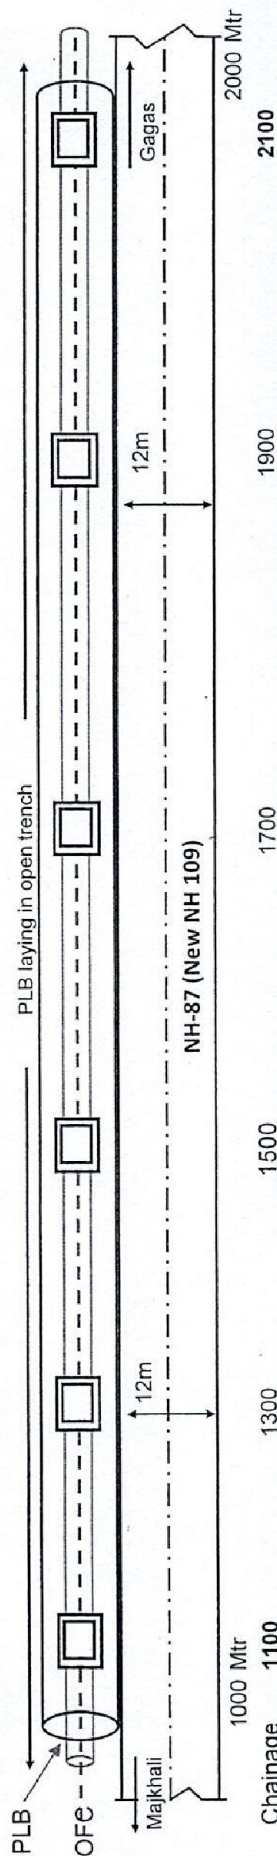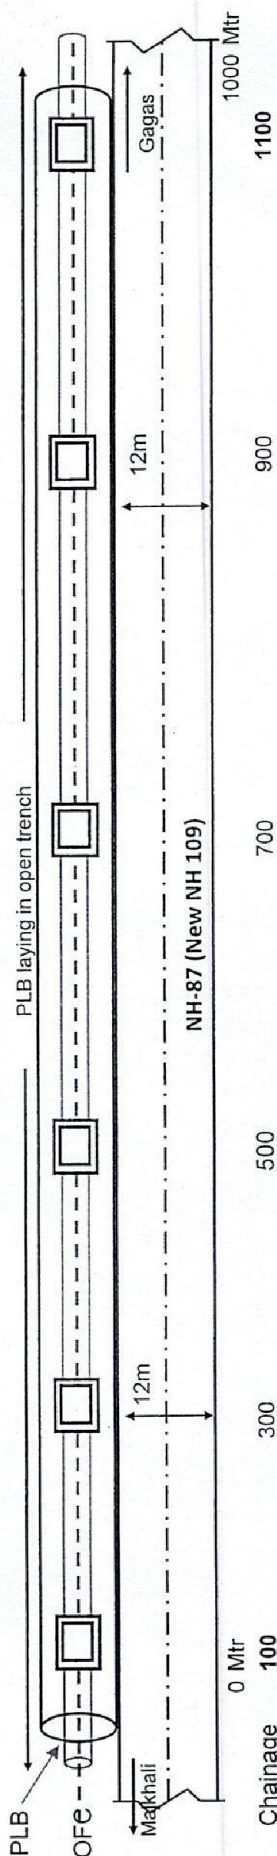


Legends :

- Proposed 80mm PLB Duct
- Proposed OFC Chambers
- Road with Centre line

For Jio Digital Fibre Private Limited
 Authorised Signatory

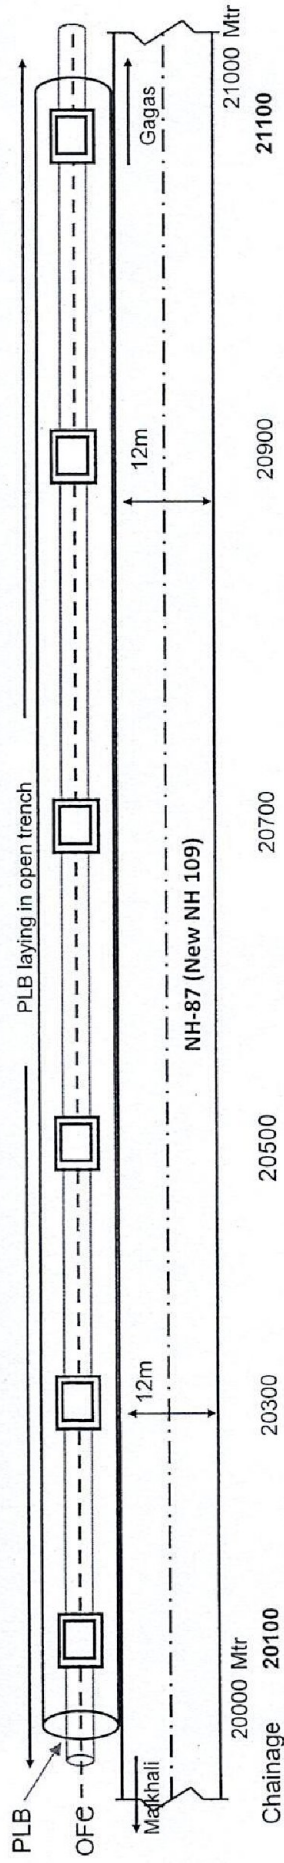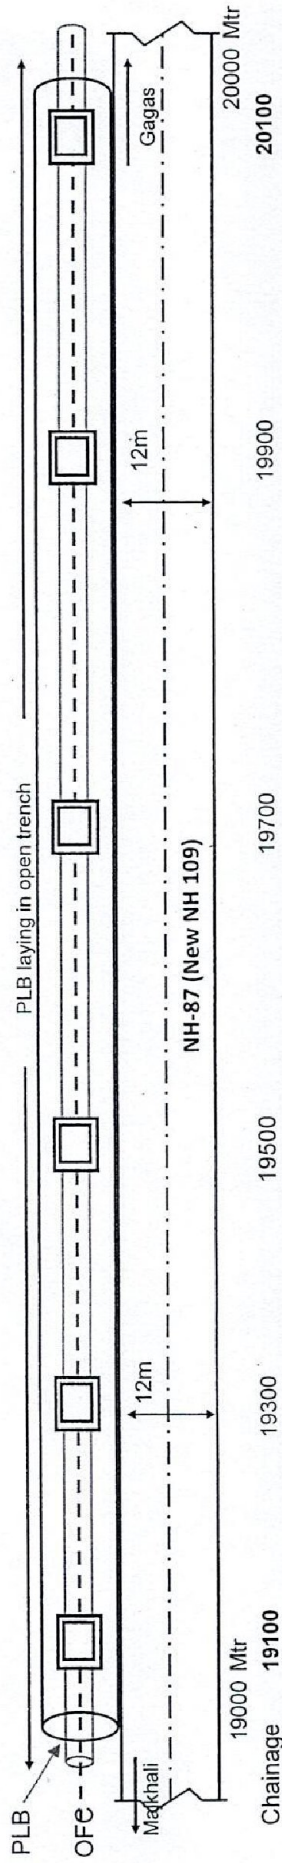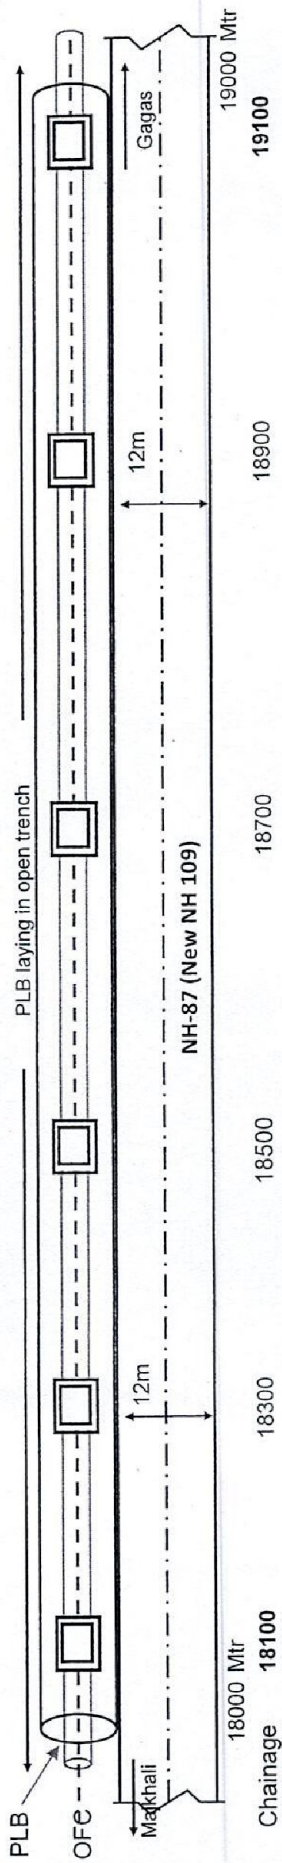

Legends :

 -  Proposed 80mm PLB Duct
-  Proposed OFC
-  Existing Chambers
-  Road with Centre line

For Jio Digital Fibre Private Limited

Authorised Signatory