



GOVERNMENT OF INDIA
MINISTRY OF ROAD TRANSPORT & HIGHWAYS

Telefax: 040-23393206
: 040-23378549

Regional Office:
Quality Control Building,
ErrumManzil
Hyderabad-500082

F. No. RW/HYD/Misc-24(D)/utility services/ 1656

Dated 05.11.2018

Sub: Permission for laying of OFC from Km 126/700 to Km 134/478 of NH-63 (Part of Velgatur - Dharmapuri OFC Route) by M/s BSNL of ROW length of 7.778Km - Reg.

Notice Inviting Public Comments

Superintending Engineer (R&B) Karimnagar vide letter No.OFC/NH63/Km 126.7-134.478/AEE/SE(R&B)NH/KMNR/2018-19/51 dated 15-10-2018 forwarded a proposal to this office for laying of OFC from Km 126/700 to Km 134/478 of NH-63 (Part of Velgatur - Dharmapuri OFC Route) of M/sBHARAT SANCHAR NIGAM LIMITED, Secunderabad i.e the applicant vide letter No. DE/TP/BSNL/HD/KAASSA/2018-19/29dated24-09-2018. The Executive Engineer,(R&B) NH Division Karimnagar has certified the drawing.


2. As per Ministry's vide OM No. RW/NH-33044/29/2015/S&R (R) dated. 22.11.2016, the Highways Administrator is here by making available on Ministry's public portal the proposal seeking permission for laying of OFC cable for public comments within 30 days of date of this notification on grounds of public inconvenience, safety and general public interest.

3. Comments of public are invited in Form 'A' enclosed on captioned proposal and the same should reach below mentioned address on or before 05.12.2018, beyond which no comments will be considered.

The Regional officer (Civil) cum Highways Administration
Ministry of Road Transport & Highways
2nd floor, Quality Control Building, ErrumManzil, Hyderabad
Email: sehyderabad@gmail.com

4. This issues with the approval of Highways Administration-cum Regional officer, MoRT&H, Hyderabad.

Enclosure: As above

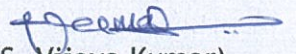
(S. Vijaya Kumar)
Superintending Engineer
for Regional Officer

Copy to:

1. The Senior Technical Director, NIC, Transport Bhawan, New Delhi-1100001 for uploading on Ministry's website.
2. Superintending Engineer, (R&B) NH Circle, Karimnagar for information.

FORM-A


Form for seeking claims and objections (on grounds of public inconvenience, safety and general public interest) on the application for Accommodation of Public and Industrial Utility Services along and across National Highways

Sub: Permission for laying of OFC from Km 126/700 to Km 134/478 of NH-63 (Part of Velgatur - DharmapuriOFC Route) by M/s BSNL of ROW length of 7.778Km - Reg.

The claims and objections (on grounds of public inconvenience, safety and general public interest) by the general public needs to be given within 30 days of uploading the online application for comments

Sl. No	Item	Details
1	Name of the person who is desiring to give claims and objections (on grounds of public inconvenience, safety and general public interest)	
2	Address of the person	
3	Details of the application for Accommodation of Public and Industrial Utility Services along and across National Highways against which claims and objections are being given (name of applicant and other details like site address etc.)	
	a) Application No.	
	b) Name of applicant (who applied to Accommodation of Public and Industrial Utility Services along and across National Highways)	
	c) Details of Application	
4	The claims and objections (on grounds of public inconvenience, safety and general public interest)	


LINER PLAN OF RAYAPATNAM (KM. REF:134/4+78) TO DHARMAPURI (KM. REF: 126/8+100) PROPOSED OFC ROUTE ON NH-63

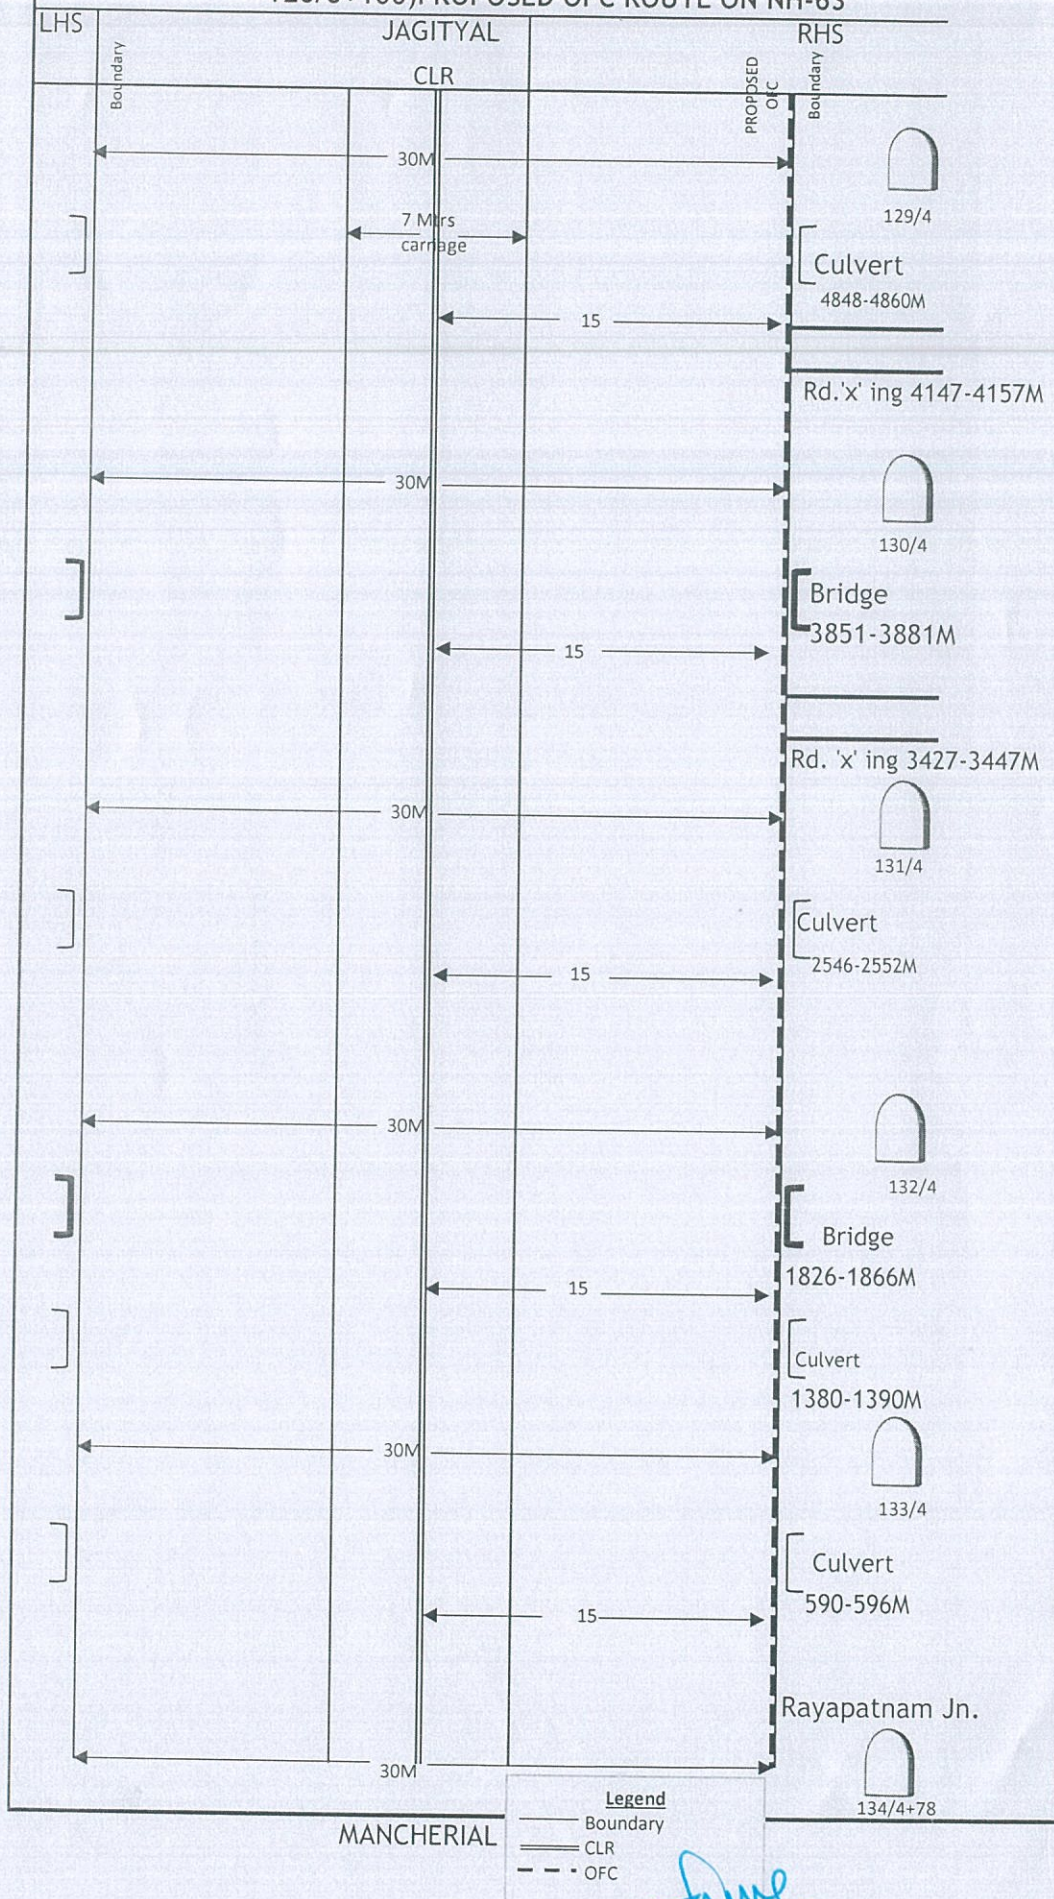

[Signature]
Executive Engineer
(R&B) N.H. Division: Karimnagar

[Signature]
Divisional Engineer
Transmission Project, BSNL, HYD

LINER PLAN OF RAYAPATNAM (KM. REF:134/4+78) TO DHARMAPURI (KM. REF: 126/8+100) PROPOSED OFC ROUTE ON NH-63

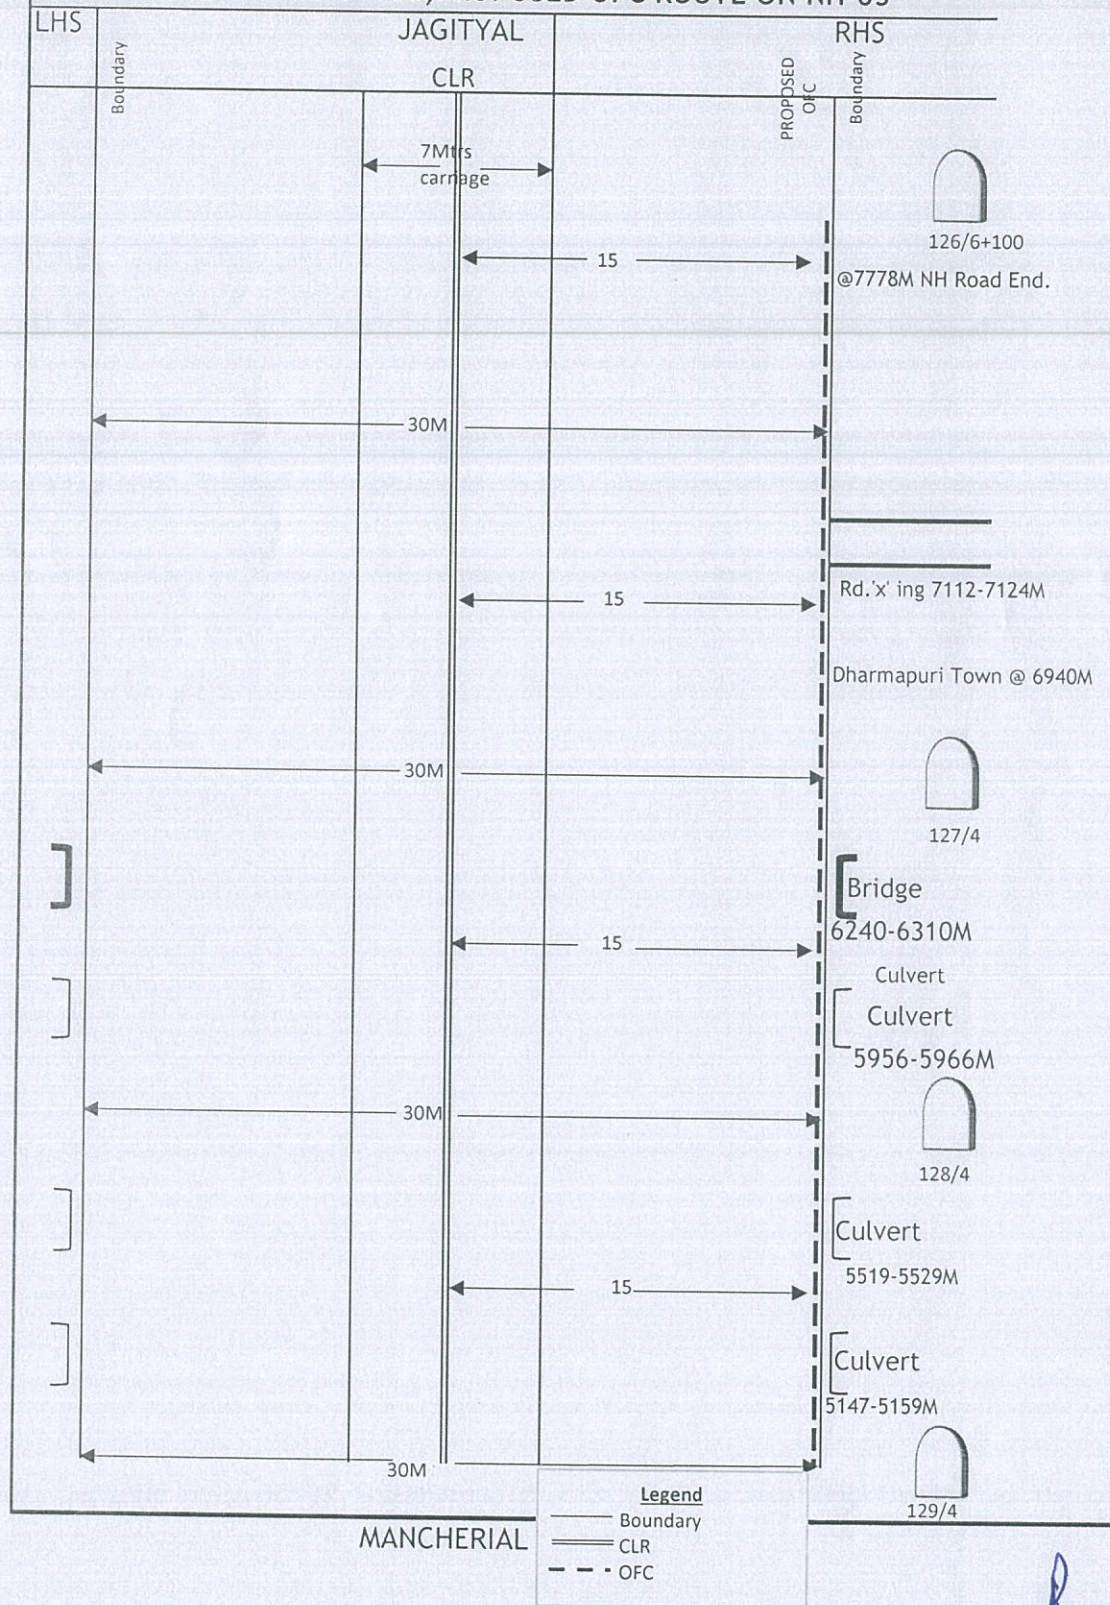

[Signature]
Executive Engineer
 (R&B) N.H. Division: Karimnagar

[Signature]
Divisional Engineer
 Transmission Project, BSNL, HYD