

Government of India

Ministry of Road Transport & Highways

Regional Office, Vijayawada

Door no. 38-2-3/2, Gorle dalapanna Veedhi, Near American Hospital, Punnammithota
Vijayawada-520010. Tele: 0866-2970220; Fax: 0866-2571985

Dated: 01.10.2019

Invitation of Public Comments

Sub: Proposal for Permission for laying optical fibre cable along the Nation Highway from Km 104/0 to 137/0 across the road at Km 104/0 on NH-544D by M/s Reliance Jio Infocomm Limited, Vijayawada in the stretch (Anantapur Amaravathi road) for total route length of 33,000 mts and road crossing 1x24 mts in Owk & Banaganapalle Mandal, Kurnool District in the state of Andhra Pradesh- reg.

Please find enclosed herewith the proposal in accordance with Ministry's latest guidelines dated 22.11.2016 forwarded by Engineer-in-Chief (R&B), NH & CRF, A.P vide letter dated 11.09.2019 for laying optical fiber cable along the Nation Highway by M/s Reliance Jio Infocomm Limited, Vijayawada in the stretch from Km 104/0 to 137/0 across the road at Km 104/0 on NH-544D on Anantapur Amaravathi road in the state of Andhra Pradesh.

2. As per the guidelines, issued by the Ministry vide Circular No.RW/NH-33044/29/2015/S&R(R) dated 22.11.16, the proposal for Highway crossing permission along & across National Highways shall be put out in the public domain for 30 days for seeking claims and objections on grounds of public inconvenience, safety and general public interest.

3. In view of the above, comments of the public on the above mentioned proposal is invited on the address mentioned below:

The Regional Officer,
Ministry of Road Transport and Highways,
Gorle Dalappana Veedhi,
Near American Hospital, Punnami Thota,
Vijayawada - 520010
Email id: romorthvijayawada@gmail.com

Encl:As above

Yours faithfully,

(Nakul Prakash Verma)
Executive Engineer
For Regional Officer

Copy to:

- 1) Senior Technical Director, NIC for uploading on the Ministry's website.
- 2) The Engineer-in-chief (R&B), NH & CRF, AP for information.
- 3) The Superintending Engineer(R&B), NH Circle, Anantapur
- 4) The Executive Engineer(R&B), APRDC Division, Kurnool.
- 5) M/s. Reliance Jio Infocomm Limited, Vijayawada.

GOVERNMENT OF ANDHRA PRADESH
PUBLIC WORKS(R&B) DEPARTMENT

From
Sri Y.Rajeev Reddy, M.E.,
Engineer-in- Chief (R&B),
National Highways & CRF,
Room No.501, 5th Floor,
State HoDs Offices Building,
M.G.Road, Vijayawada – 520010.

To
The Regional Officer,
Ministry of Road Transport and Highways,
Gorle Dalapanna Veedhi,
Near American Hospital,
Punnam Thota
Vijayawada-520010



Lr. No.NH 544D/REI jio/EE(NH&CRF)/DEE-3/AEE/2019-20,dated: 11.09.2019.

Sir,

Sub: (R&B) NH Circle, Anantapuramu -(R&B) APRDC Division, Kurnool –Permission for laying Optical Fibre Cable (OFC) along NH 544D from km 104/0 to 137/0 and across the road at 104/0 for a total route length of 33,024m in Owk and Banaganapalli Mandal, in Kurnool district by M/s Reliance Jio infocomm limited, Vijayawada -Proposals furnished-Permission requested -Reg.

Ref: 1. MoRTH S&R(R)Zone Lr. No. RW/NH-33044/29/2015/S&R(R) Dt: 22.11.2016.
2. SE(R&B), NH Circle, ATP Lr. No. NH 544D/OFC/SE NH ATP/JTO/2019-20 Dt:09.08.2019.

It is to inform that vide reference 2nd cited, the SE(R&B), NH Circle, Anantapuramu has submitted a proposal for road cutting permission for laying Optic Fibre Cable(OFC) along NH 544D from km 104/0 to 137/0 and across the road at 104/0 for a total route length of 33,024m in Owk and Banaganapalli Mandals, in Kurnool district of AP by M/s Reliance Jio infocomm limited, Vijayawada.

The proposal has been examined in accordance with the Ministry's Circular No.RW/NH-33044/29/2015/S&R® dt:22.11.2016 and found that the proposal is as per the above circular.

As part of the above proposal, the applicant has submitted the following documents:


1. Estimate towards license fee.
2. Undertaking to comply with standard conditions of MoRTH Guidelines.
3. Methodology towards laying OFC
4. License Agreement(original 2 sets)

[Handwritten signature]

Page- 1/2

ROW PLAN FOR PANYAM-OWK 5B ROUTE
ROAD NAME : NH-544D TADIPATRI TO AMARAVATI ROAD

SHEET NO .01

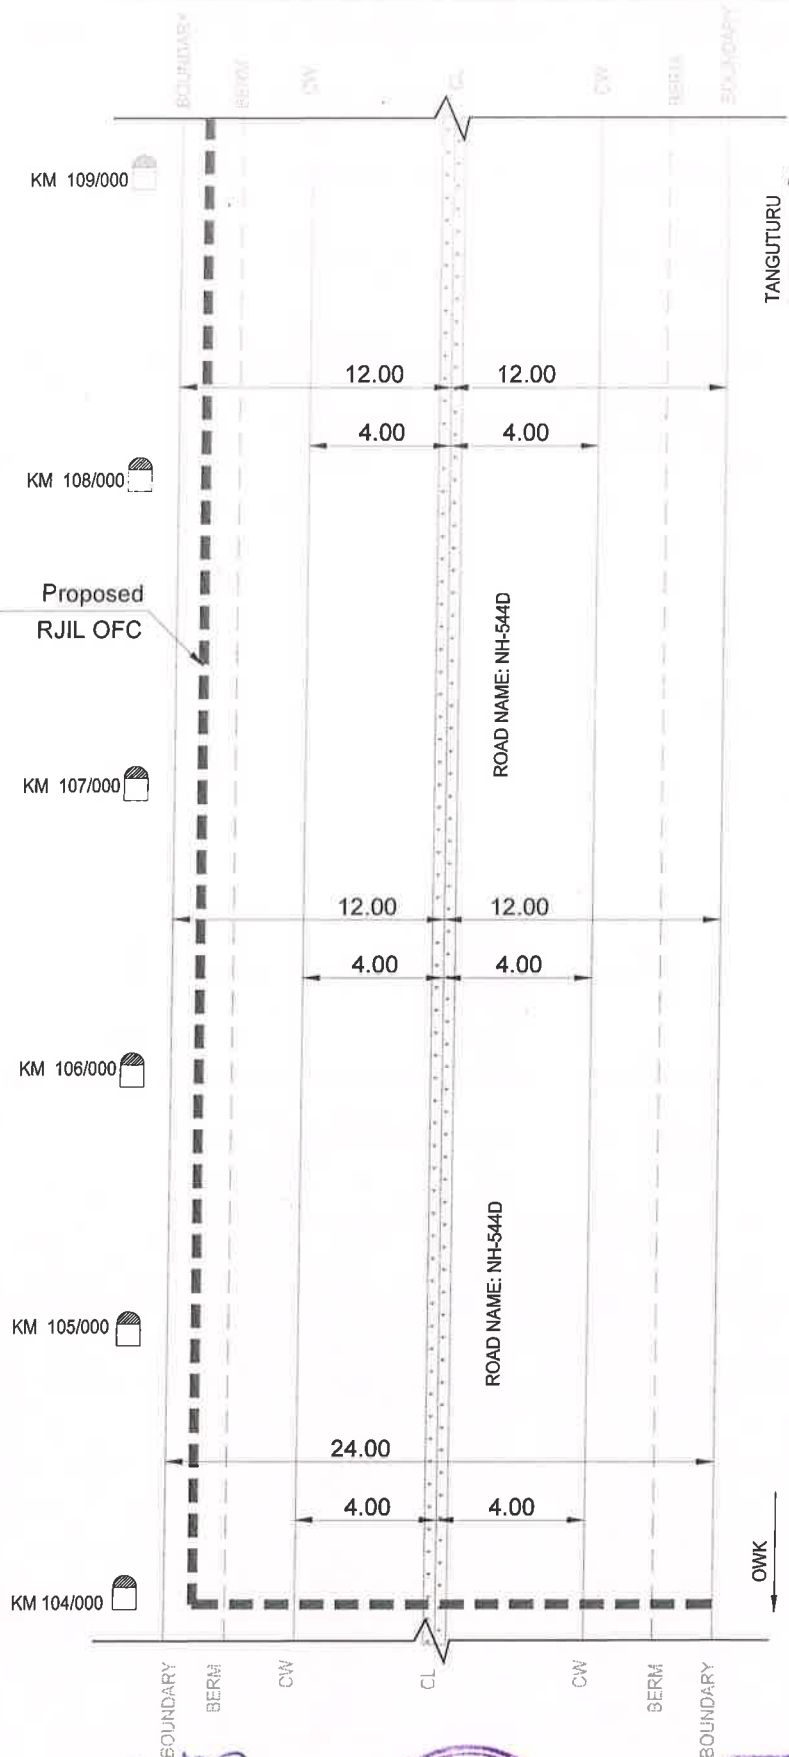

[Signature]
Executive Engineer
(78E) A.P.R.D.C. Division
KURNOOL.

RELIANCE JIO INFOCOMM LIMITED
ALL DIMENSIONS ARE IN METERS

LEGEND:-

- BERM
- ROW BOUNDARY
- CW
- PROPOSED RJIL OFC
- CULVERT / BRIDGE
- RAILWAY LINE


[Signature]
25/7/19
Assistant Engineer (R&B)
A.P.R.D.C. Section - III
KURNOOL



[Signature]
Deputy Executive Engineer (R&B)
N.H. Sub-Division, Kurnool.

ROW PLAN FOR PANYAM-OWK 5B ROUTE
ROAD NAME : NH-544D TADIPATRI TO AMARAVATI ROAD

SHEET NO .02

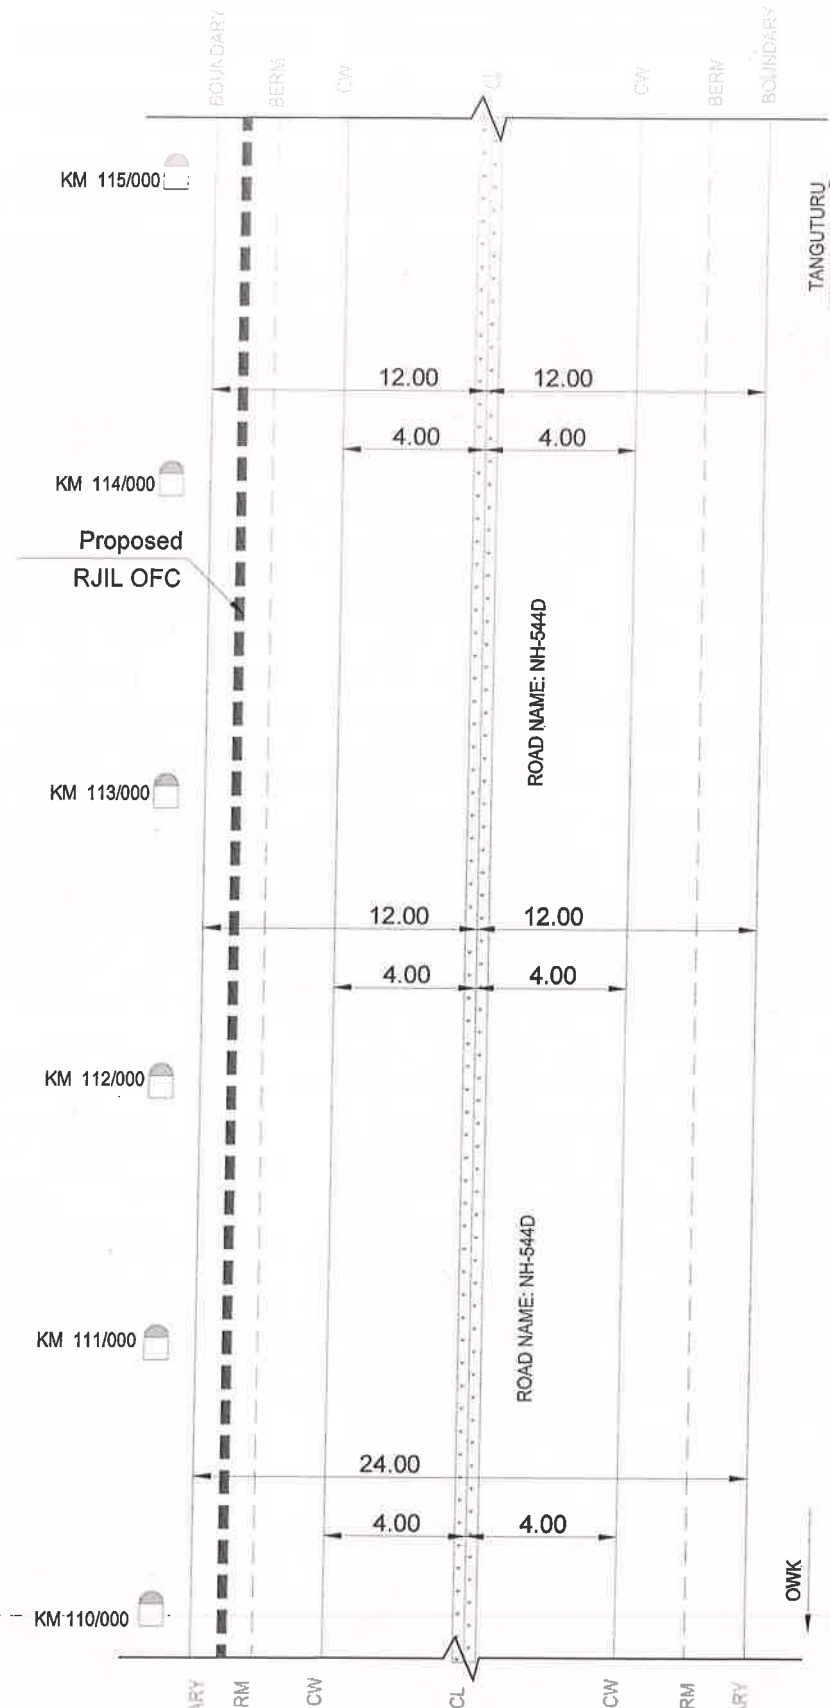

RELIANCE JIO INFOCOMM LIMITED
ALL DIMENSIONS ARE IN METERS

LEGEND:-

- BERM
- ROW BOUNDARY
- CW
- PROPOSED RJIL OFC
- CULVERT / BRIDGE
- RAILWAY LINE

SCALE 1:5000 SCALE

3 Rani's
25/11/20

Assistant Engineer (R&B)
A.P.R.D.C. Section -
KURNOOL




Deputy Executive Engineer (R&B)
N.H. Sub-Division, Kurnool

Executive Engineer
(38E) A.P.R.D.C. Divl
KURNOOL.

ROW PLAN FOR PANYAM-OWK 5B ROUTE
ROAD NAME : NH-544D TADIPATRI TO AMARAVATI ROAD

SHEET NO .03

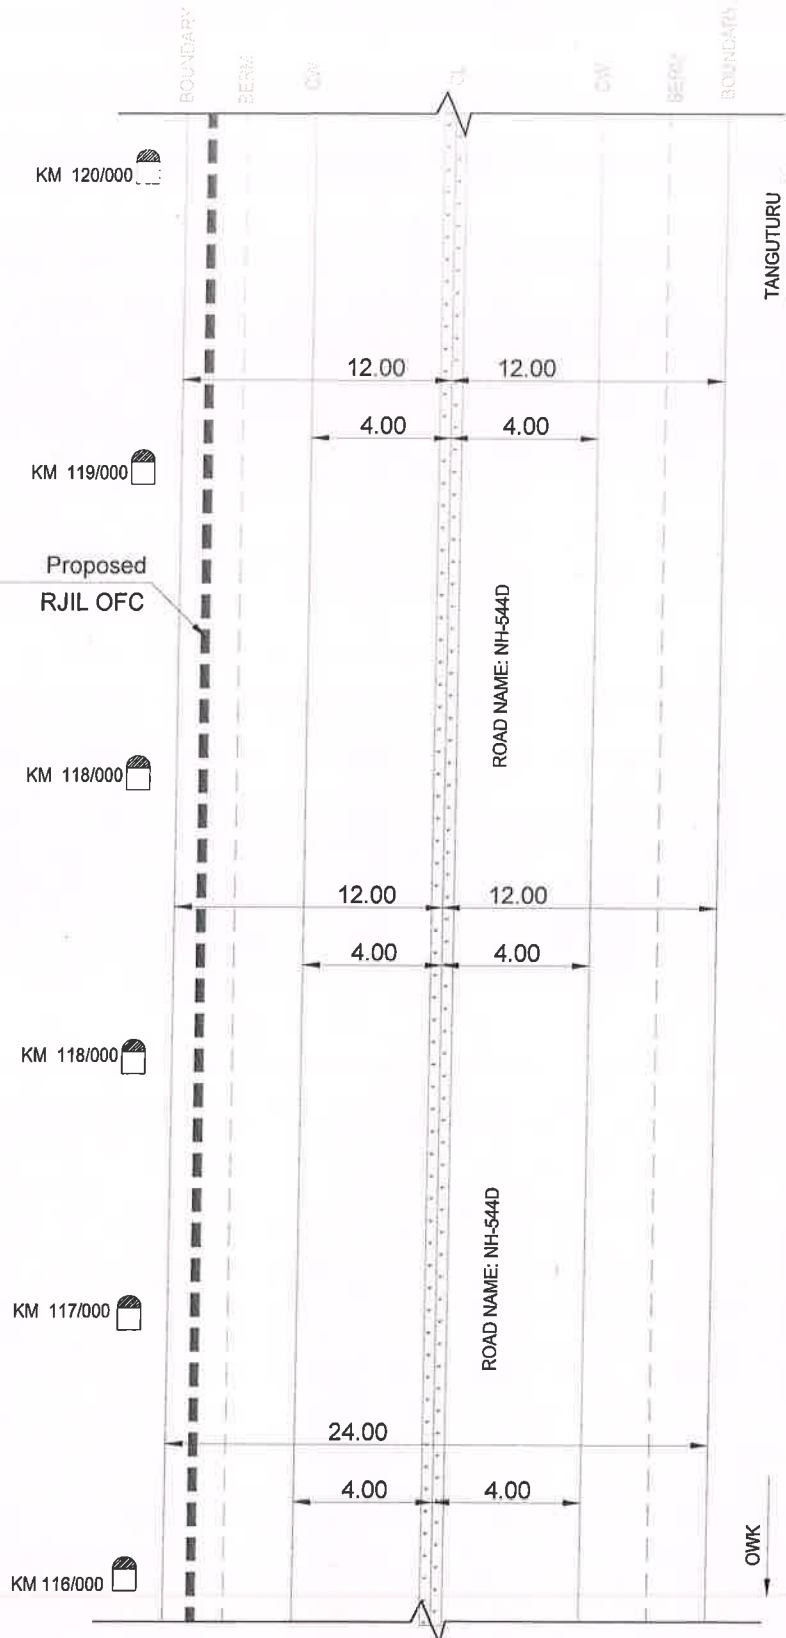

RELIANCE JIO INFOCOMM LIMITED
ALL DIMENSIONS ARE IN METERS

LEGEND:-

- BERM
- ROW BOUNDARY
- CW
- PROPOSED RJIL OFC
- CULVERT / BRIDGE
- RAILWAY LINE

SCALE NOT TO SCALE

Executive Engineer
(38B) A.P.R.D.C. Division
KURNOOL.


Assistant Engineer (R&B)
A.P.R.D.C. Section - III
KURNOOL



Deputy Executive Engineer (R&B)
N.H. Sub Division, Kurnool.

ROW PLAN FOR PANYAM-OWK 5B ROUTE
ROAD NAME : NH-544D TADIPATRI TO AMARAVATI ROAD

SHEET NO .04

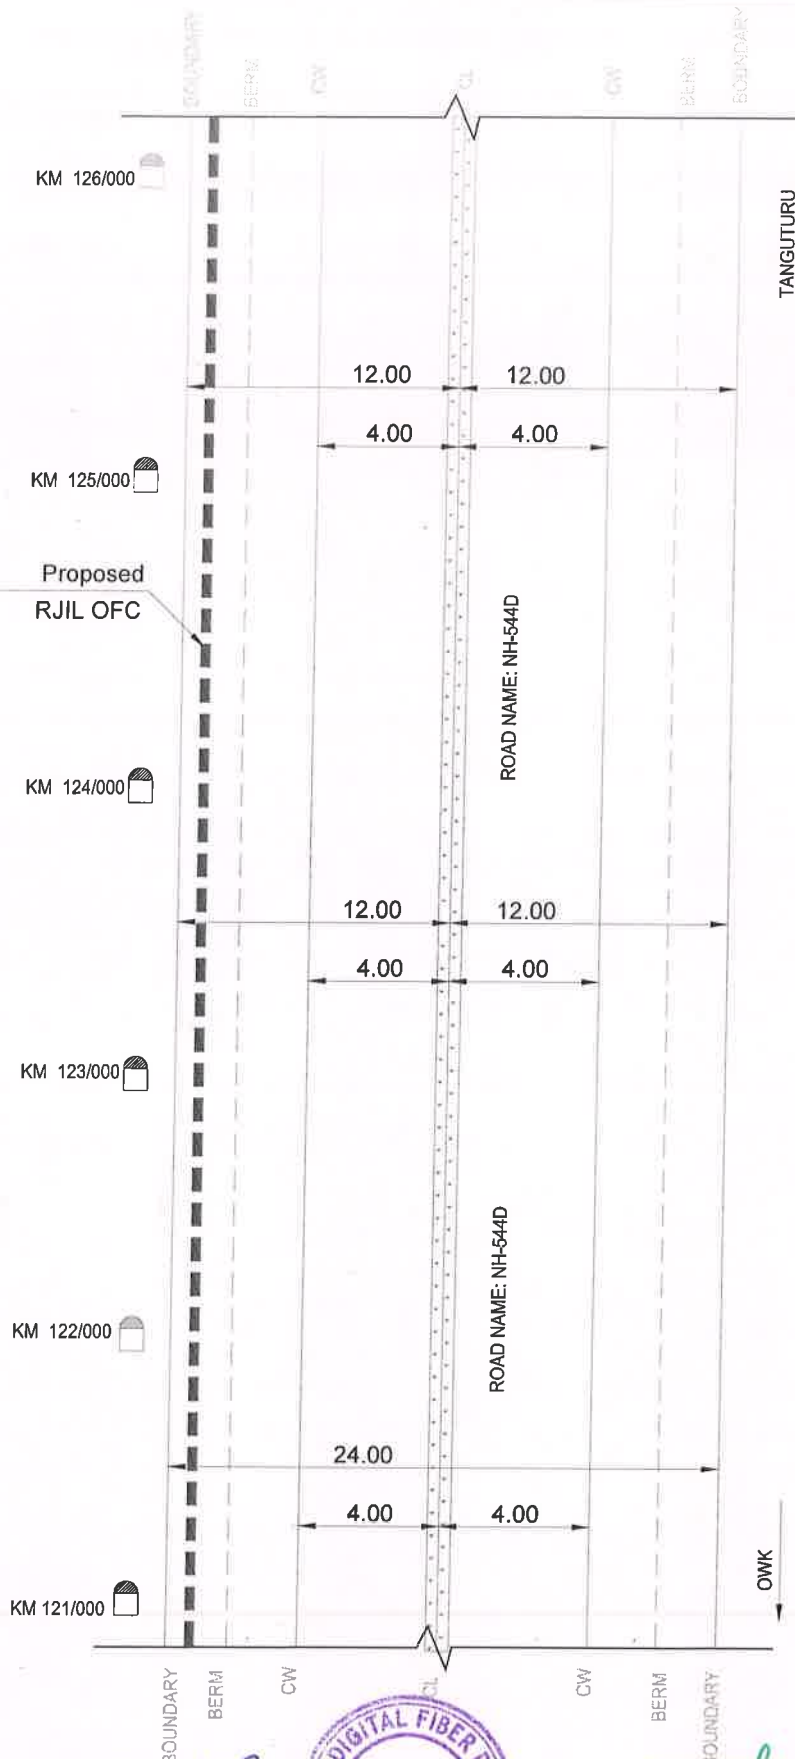

RELIANCE JIO INFOCOMM LIMITED
ALL DIMENSIONS ARE IN METERS

LEGEND:-

- BERM
- ROW BOUNDARY
- CW
- PROPOSED RJIL OFC
- CULVERT / BRIDGE
- RAILWAY LINE

SCALE: NOT TO SCALE


Assistant Engineer (R&B)
A.P.R.D.C. Section - IN/A-10
KURNOOL.

Deputy Executive Engineer (R&B)
N.H. Sub-Division, Kurnool.

Executive Engineer
(38E) A.P.R.D.C. Division
KURNOOL.

ROW PLAN FOR PANYAM-OWK 5B ROUTE
ROAD NAME : NH-544D TADIPATRI TO AMARAVATI ROAD

SHEET NO .05

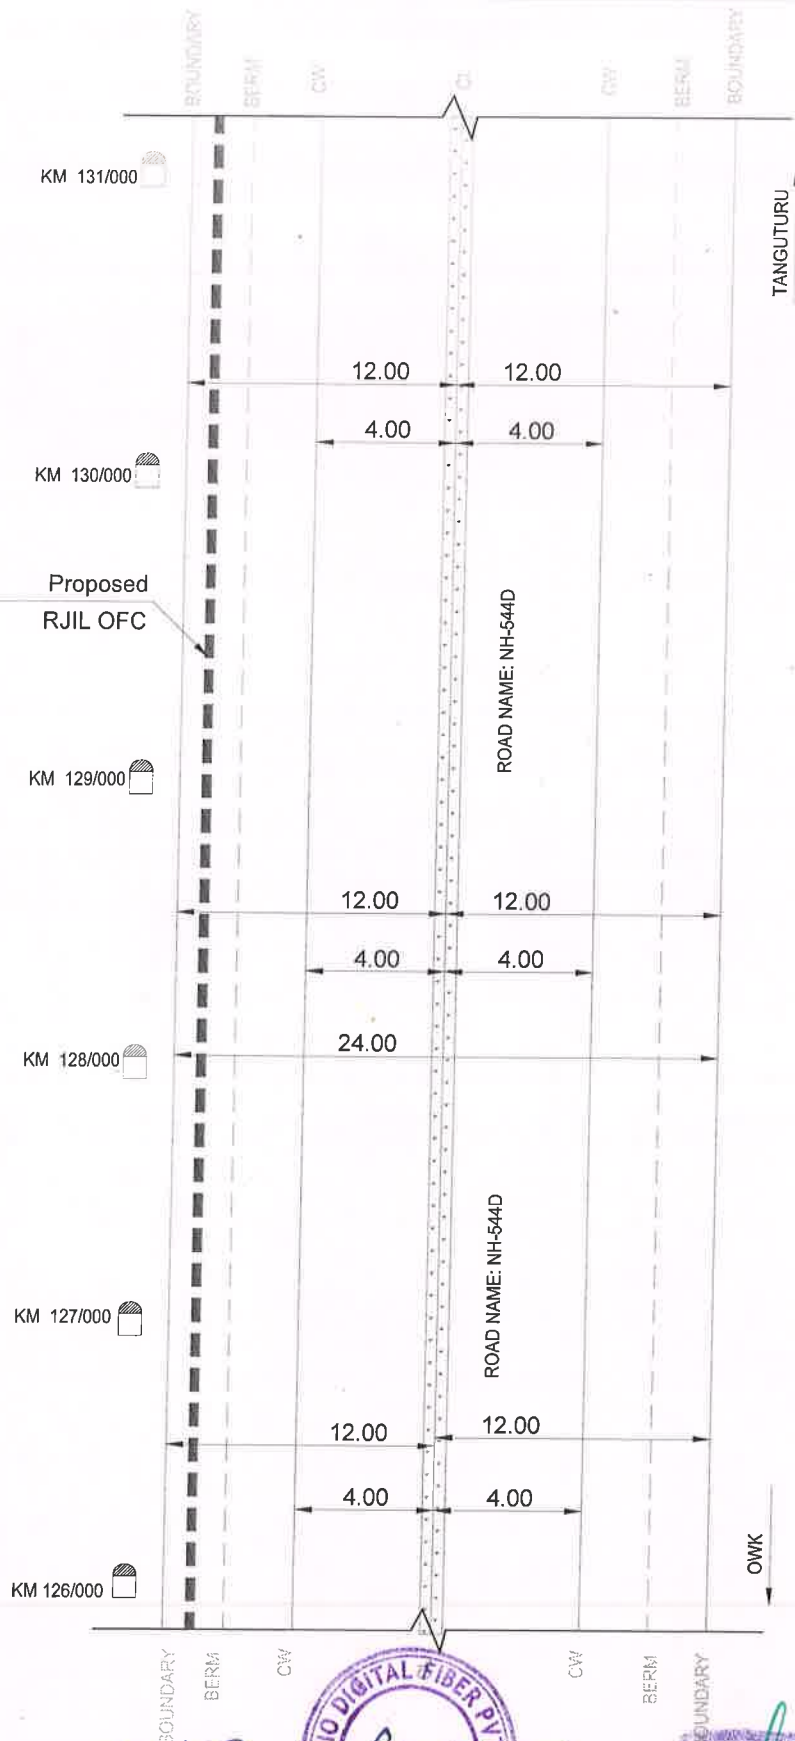

RELIANCE JIO INFOCOMM LIMITED
ALL DIMENSIONS ARE IN METERS


LEGEND:-

- BERM
- ROW BOUNDARY
- CW
- PROPOSED RJIL OFC
- CULVERT / BRIDGE
- RAILWAY LINE

Executive Engineer
(38E) A.P.R.D.C. Division
KURNOOL.


3 Rajib
25/7/19

Assistant Engineer (Roads)
A.P.R.D.C. Section - III
KURNOOL

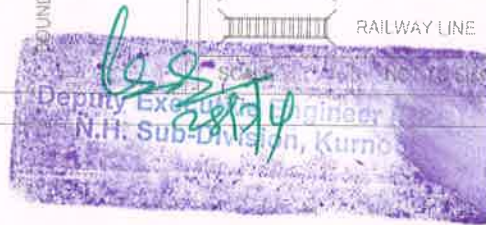

ROW PLAN FOR PANYAM-OWK 5B ROUTE
ROAD NAME : NH-544D TADIPATRI TO AMARAVATI ROAD

SHEET NO .06

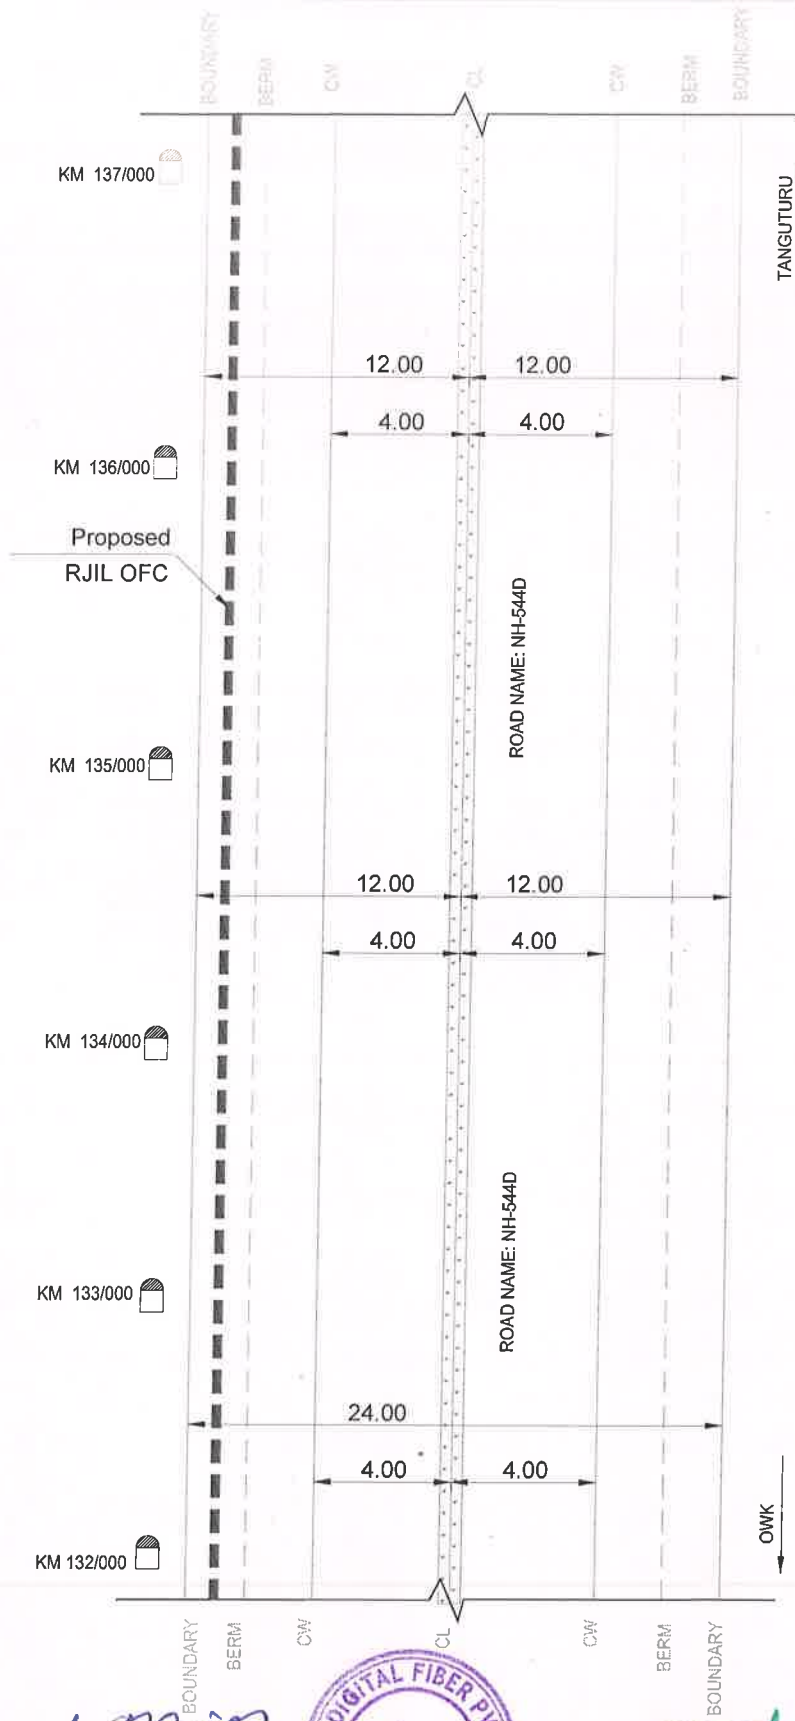

RELIANCE JIO INFOCOMM LIMITED
ALL DIMENSIONS ARE IN METERS

LEGEND:-

- BERM
- ROW BOUNDARY
- CW
- PROPOSED RJIL OFC
- CULVERT / BRIDGE
- RAILWAY LINE

SCALE

NOT TO SCALE

5 RANB
25/1/19
Assistant Engineer (R&B)
A.P.R.D.C. Section - III
KURNOOL



Deputy Executive Engineer (R&B)
N.H. Sub-Division, Kurnool.

Executive Engineer
(38E) A.P.R.D.C. Division
KURNOOL.