

No. RO/VJA/Misc.24/B/OFC/NH-167BG/Sl.no.113/224

Government of India

Ministry of Road Transport & Highways

Regional Office, Vijayawada

Door No.41-29-45A, 3rd & 4th floors, MORTH/NHAI Buildings, Ranigarithota,

Near Kanakadurga Varadhi, Krishnalanka, Vijayawada-520013. Tele: 0866-2571985

Dated: 08.06.2022

Invitation of Public Comments

Sub: Proposal for permission for laying Optical Fibre cable (OFC) along the NH-167BG road by M/s Vindhya Telelinks Limited from km 36/460 to km 68/400 (LHS) with road crossing at km 36/460 (LHS-RHS), Km 55/550 (LHS-RHS) and at km 68/400 (LHS-RHS) of NH-167BG for a total length of 31.940Km in the State of Andhra Pradesh - reg.

Please find enclosed herewith the proposal in accordance with Ministry's latest guidelines dated 22.11.2016 forwarded by Chief Engineer(R&B), NH & CRF, AP vide letter dated 25.05.2022 for laying Optical Fibre cable (OFC) by Horizontal Directional Drilling Method (HDD) and open trench method along the NH-167BG by M/s Vindhya Telelinks from km 36/460 to km 68/400 (LHS) and road crossing at km 36/460 (LHS-RHS), Km 55/550 (LHS-RHS) and at km 68/400 (LHS-RHS) of NH-167BG for a total length of 31.940Km in the State of Andhra Pradesh.

2. As per the guidelines, issued by the Ministry vide Circular No.RW/NH-33044/29/2015/S&R(R) dated 22.11.16, the proposal for Highway crossing permission along & across National Highways shall be put out in the public domain for 30 days for seeking claims and objections on grounds of public inconvenience, safety and general public interest.

3. In view of the above, comments of the public on the above mentioned proposal is invited on the address mentioned below:

The Regional Officer,
Ministry of Road Transport and Highways,
Door No.41-29-45A, 3rd & 4th floors, MORTH/NHAI Buildings,
Ranigarithota, Near Kanakadurga Varadhi,
Krishnalanka, Vijayawada - 520013
Email id: romorthvijayawada@gmail.com.

Yours Faithfully,

Encl: As above


(Venkataiah M)

Assistant Engineer,

For Regional Officer, MORTH, Vijayawada

Copy to:

- 1) The Senior Technical Director, NIC for uploading on the Ministry's website.
- 2) The Chief Engineer(R&B), NH & CRF, AP. - For kind information.

GOVERNMENT OF ANDHRA PRADESH
ROADS & BUILDINGS DEPARTMENT



From
Sri.V.Ramachandra M-Tech
Chief Engineer (R&B)
National Highways & CRF
Room No.410
State HoD Offices Building,
MG Road, VIJAYAWADA - 520010.

To
The Regional Officer, MoRTH
D.No.38-2-3/2, Gorle Dalappana Veedhi
Near American Hospital
Punnami Thota
Vijayawada-520010

Lr. No.1/ OFC/ CE(NH) (NH)/DCE(NH) /EE(NH&CRF)/DEE5/AEE2/2020-21 dt: 25-05-2022

- Sub: R&B Department- National Highways - Road Cutting permission - Permission to laying under ground optical Fiber Cable (OFC) on NH 167BG (Seetharampuram - Kavali section) along the road from km 36/460 to 68/400 (LHS) and road crossing at km 36/460 (LHS-RHS), km 55/550 (LHS-RHS) & km 68/400 (LHS-RHS) for a total length of 31.940 kms in the Andhra Pradesh - - Permission for laying OFC Cable requested Reg

- Ref: 1. SE/NH/Vijayawada letter No:1644/Permissions/NH 167BG/T.O.
dt 11-02-2021
2. SE/NH/VJA letter No: 1644/permissions/NH167BG/TO/2020dt 23-02-2021
3. SE/NH/Via letter No: OFC/NH 167BG/36.46-68.4/DSE/DEE/AEE03/2021 Date 28-01-2022
4. SE, NH, ATP Lr. No. Permissions/OFC/ NH 167BG/A1/2021 dt. 06.05.2022

+++++

The SE(R&B), NH, Vijayawada in the reference 1st to 4th cited has submitted the proposal of laying under ground optical Fiber Cable (OFC) on NH 167BG (Seetharampuram - Kavali section) along the road from km 36/460 to 68/400 (LHS) and road crossing at km 36/460 (LHS-RHS), km 55/550 (LHS-RHS) & km 68/400 (LHS-RHS) for a total length of 31.940 Kms by M/s Vindhya tele as per Ministry's new policy guidelines dt.22.11.2016 with the following details/particulars are here with submitted for according approval.

- Copy of Registration Certificate for Infrastructure Provider Category-1 (IP-1) in favour of M/s Vindhya Telcelinks Limited given by Ministry of Communication & IT, New Delhi
- Copy of Power of Attorney (POA) given by the MD, M/s Vindhya Telcelinks in the name of Sri K.V.Krishna Rao for signing the documents/proposals for laying of OFC is enclosed.

- c) Draft License Agreement – verified found to be in order.
- d) Filled –in Check-list for getting approval for laying of OFC on NH land as per Ministry's Ir No. RW/NH-33044/29/S&R® dated 22.11.2016
- e) Inspection report from EE/NH/Kadapa dated 05-10-2020
- f) Estimate for License fee as per Ministry's Ir No. RW/NH-33044/29/S&R® dated 22.11.2016 amounting to **51,000/-** which is in order
- g) Estimate for the amount payable towards performance security by the applicant before signing of the agreement with the Authority for an amount of **Rs. 32,02,000/-** which is in order.
- h) Necessary **Undertakings** as per the Ministry's Ir No. RW/NH-33044/29/S&R® dated 22.11.2016 which is in order.
- I) Certificate to the extent that the proposal is meeting all the requirements as per the Ministry guidelines communicated vide Ir No. RW/NH-33044/29/S&R(R) dated 22.11.2016 .
- J) The Utility line is laid from 12 m from the centre line of the road as per strip plan (ROW 12.5m)

Hence, the above proposal is forwarded for according approval for laying OFC cables as per the conditions laid down in Ministry's guide lines dt:22.11.2016.

Encl: Book let-1 No

Yours sincerely

8
2018

Chief Engineer (R&B)
National Highways & CRF

25/05/2022

Copy to the Superintending Engineer N.H.Circle, Vijayawada
Copy to the Executive Engineer, N.H.Division, Vijayawada

GOVERNMENT OF ANDHRA PRADESH
ROADS AND BUILDINGS DEPARTMENT

From
Sri G.Sanjeeva Rayudu, M.Tech.,
Executive Engineer (R&B),
N.H. Division,
M.G. Road,
Vijayawada.

To
The Superintending Engineer (R&B),
NH Circle,
Vijayawada.

Letter.No.Permissions/OFC/NH 167BG/A1/2021

Date:06.05.2022

Sir,

Subj: (R&B) NH Division, Vijayawada – License Fee- (R&B) NH Division, Vijayawada
– Permission to lay underground Optical Fibre Cable (OFC) on NH -167BG
(Seetharampuram-Kavali section) along the road from Km 36.460 to 68.400 (LHS) and
road crossing at Km 36.460 (LHS-RHS), Km 55.550 (LHS-RHS) & Km 68.400
(LHS-RHS) for a total length of 31.940 Kms in the State of Andhra Pradesh –Copy of
Fresh Bank Guarantee - Submitted - Regarding.

- Ref: 1) Superintending Engineer (R&B) NH Circle, Vijayawada Endt. No.
1644/Permissions/NH167BG/T.O Dt.20.03.2021.
2) Lr.No. NH-167BG/NH Sub division/Ongole/2021-2022 dt.19.12.2021 of
Deputy Executive Engineer (R&B) NH Sub-Division, Ongole.
3) Chief Engineer (R&B) NH & CRF, Vijayawada Memo
No.167BG/OFC/CE(NH)/EE(NH) DEE-5/AEE-2/2019-20 Dt.10.02.2022
4) Lr.No.VTL/IP1/P3/AP/ROW/2022-23/008 Dt.18.04.2022 of M/s. Vindhya Telelinks
Limited, Secunderabad

<<<>>>


With reference to the 3rd cited, I submit that the copy of fresh Bank Guarantee
No.0229NDLG00002423 dt.12.04.2022 for Rs.32,02,000/- validity up to 11.04.2023 which was
obtained from the agency M/s. Vindhya Telelinks Limited, Secunderabad for the permission to lay
underground Optical Fibre Cable (OFC) on NH -167BG (Seetharampuram-Kavali section) along the
road from Km 36.460 to 68.400 (LHS) and road crossing at Km 36.460 (LHS-RHS), Km 55.550
(LHS-RHS) & Km 68.400 (LHS-RHS) for a total length of 31.940 Kms in the State of Andhra
Pradesh and also confirmed the genuinity of the above Bank Guarantee with the Bank authorities.
The copy of Bank Guarantee along with confirmation letter of the Bank are herewith enclosed for
favour of taking further necessary action.

Encl: Copy of BG
along with confirmation letter

Yours faithfully,

Executive Engineer (R&B)
NH Division, Vijayawada.

Copy submitted to the Chief Engineer (R&B) NH & CRF, Vijayawada for favour of information and
taking necessary action.

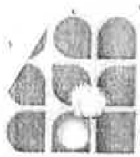

NH DIVISION VJA

EE
PA TO EE

MP BIRLA GROUP

21/4/22

Vindhya Telelinks Limited

EPC Division:

Plot No. 56, Ishaq Colony, Opp: Syndicate Bank,
Picket Branch, Wellington Road, Near AOC Center,
Marredpally, Secunderabad - 500 015, Telangana.

2735

21/4/22

Letter No: VTL/IP1/P3/AP/ROW/2022-23/008

Dated: 18-04-2022

To,
Executive Engineer (R&B),
NH Division,
Vijayawada - 520010,
Andhra Pradesh.

Sub:-Requesting for grant of Permission for laying of OFC cable along NH-167 BG (Seetharampuram-Kavali section) along the road from Km 36/460 to 68/400 (LHS) and Road crossing at Km 36/460(LHS-RHS), Km 55/550 (LHS-RHS) & Km 68/400(LHS-RHS) for a total length of 31.940 Km's in the state of Andhra Pradesh – Submission of Bank Guarantee – Regarding.

Ref:- 1) To your Office letter /Demand note no. Lr. No. B.G./A1/2010 Dated 22-03-2022
2) Our Application Letter No. VTL/IP-1/P3/ROW/2019-20/199 Dated 15-09-2020

Dear Sir,

With Reference to the above subject, herewith, we are submitting the following payment in the form of Bank Guarantee, Details are as follows,

1. Bank Guarantee:-

BG Amounting : 32,02,000/-
BG No. : 0229NDLG00002423
BG Dated : 12-04-2022
Validity Up to : 11-04-2023

Issued in favour Executive Engineer (R & B), NH Division, Vijayawada – 520010.

Kindly acknowledge the same and Request your Kind self to issue the permission for laying of Optical fiber cable in the above mentioned route.

Yours Sincerely,

For M/s Vindhya Telelinks Ltd

Authorized Signature

Encl.:

1. Demand Note - Lr. No. B.G./A1/2010 Dated 22-03-2022
2. BG No. : 0229NDLG00002423 of ICICI Bank.



NH DIVISION
EE
PA TO EE
QA.O (W)

ICICI Bank

2748

25/4/22

Ref No: 0229NDLG00002423

Date: 25-04-2022

EXECUTIVE ENGINEER R AND B
NH DIVISION VIJAYAWADA 520010
ANDHRA PRADESH

VIJAYAWADA
ANDHRA PRADESH
INDIA

Dear Sir/ Madam,

Sub: Confirmation of Issuance of Bank Guarantee bearing no. 0229NDLG00002423 ("Bank Guarantee").

As requested by you, we confirm that the Bank Guarantee favouring yourself, bearing reference no. 0229NDLG00002423 has been issued by us on behalf of M/s. VINDHYA TELELINKS LIMITED and the officials who have signed the said Bank Guarantee are authorized to sign such documents on behalf of ICICI Bank Limited.

We are further able to confirm only the below mentioned specific details of the Bank Guarantee from the records available with us presently:

Date of Issue	Expiry Date	Claim Expiry Date	Currency	Amount of Bank Guarantee
12-04-2022	11-04-2023	11-04-2023	INR	32,02,000.00

Yours faithfully,

Name

Designation

ICICI Bank Limited
40-1-127, 128 & 129,
Murli Chambers, M G Road,
Vijayawada - 520 010,
Andhra Pradesh, India.

Website www.icicibank.com
CIN : L55190GJ1994PLC021012

Regd. Office : ICICI Bank Tower, Near Chakli Circle,
Old Padra Road, Vadodara 390 00
India.
Corp. Office : ICICI Bank Towers, Bandra-Kurla
Complex, Mumbai 400051, India.

Ref: 0229NDLG00002423
Date: 12-04-2022

To,
EXECUTIVE ENGINEER R AND B
NH DIVISION VIJAYAWADA 520010
ANDHRA PRADESH

VIJAYAWADA
ANDHRA PRADESH
INDIA
520010

Sub: Issuance of Bank Guarantee

Dear Sir/Madam,

Please find attached Bank Guarantee issued by us favouring yourself on behalf of:

VINDHYA TELELINKS LIMITED, GROUND FLR WING B, COMMERCIAL PLAZA,, RADISSON HOTEL, , NEW DELHI, DELHI, INDIA, 110037

Please find the details mentioned below.

Bank Guarantee No. & Date of Issue	Expiry Date	Claim Expiry Date	Currency	Amount of Bank Guarantee
0229NDLG00002423 12-04-2022	11-04-2023	11-04-2023	INR	32,02,000.00

We confirm that the officials who have signed the above Bank Guarantee are authorized to sign such documents on behalf of ICICI Bank Limited. You may verify genuineness of the Bank Guarantee from any branch of ICICI Bank in your own interest.

In the event of invocation, we request you to please ensure compliance with the terms and conditions of the Bank Guarantee in order to ensure timely payment. You are requested to ensure special care inter alia with respect to the following in the invocation claim letter -

Bank Guarantee Number

Expiry/Claim Expiry date

Claim Amount

Designated Bank branch for submission of invocation claim

Any declaration / certification that may be required as part of the guarantee text.

Any other requisite document including the original Bank Guarantee.

Thanking you.

Yours faithfully,

ICICI Bank Limited
Authorized Signatory

MINU MINAXI

Deputy Manager-II 407508

ICICI Bank Limited

A9 Phelps Building, 2nd Floor,
Connaught Place,
New Delhi - 110 001,
Delhi, India.

Website www.icicibank.com
CIN : L65190GJ1994PLC021012

Regd. Office : ICICI Bank Tower, Near Chakli Circle,
Old Padra Road, Vadodara 390 007,
India.

Corp. Office : ICICI Bank Towers, Bandra-Kurla
Complex, Mumbai 400081, India.

Sr.No. 518531


BANK GUARANTEE
ICICI Bank Limited
(Incorporated in India)

BG Number: 0229NDLG00002423
Issuance Date: April 12, 2022

ICICI Bank

1. e-Stamp Certificate ID:	IN-DL18010074300182U
2. e-Stamp Issuance date:	12042022141430
3. State of Execution :	IN-DL
4. Article No / Article ID:	1081
5. Bank Guarantee Amount:	Rs. 32,02,000.00
6. Amount of stamp duty Paid:	100
7. Issuing Bank Branch:	ICICI Bank Ltd
8. Bank Guarantee Number :	0229NDLG00002423
9. Bank Guarantee Beneficiary :	EXECUTIVE ENGINEER R AND B

For ICICI Bank Limited


Authorized Signatory
Transaction Banking, 9A, Con. Place, New Delhi

KANUPRIYA TIWARI

M-I T-2389

NIVEDITA RANDE
DM-I 133746

BENEFICIARY COPY

Page 1 of 3

The beneficiary may, in its own interest, verify the genuineness of the bank guarantee by seeking confirmation of its issuance from a branch of ICICI Bank other than the Issuing branch.

Regd. Office: ICICI Bank Ltd., ICICI Bank Tower, Near Chakli Circle, Old Padra Road, Vadodara, Pin code- 390 007, Guj.
Phone : +91-265-6722286, CIN L65190GJ1994PLC021012

Sr.No. 518532

BANK GUARANTEE

ICICI Bank Limited

(Incorporated in India)

BG Number: 0229NDLG00002423

Issuance Date: April 12, 2022

ICICI Bank

BG No. : 0229NDLG00002423
BG Amount : INR 32,02,000.00
BG Issue Date : 12/04/2022
Expiry Date : 11/04/2023
Claim Expiry : 11/04/2023
Date

To
Executive Engineer (R&B),
NH Division,
Vijayawada - 520010
Andhra Pradesh

BANK GUARANTEE

In consideration of agreement for laying OFC on NH-167 BG (Seetharampuram-Kavali section) along the road from Km 36/460 to 68/400 (LHS) and Road crossing at Km 36/460 (LHS-RHS), Km 55/550 (LHS-RHS) & Km 68/400 (LHS-RHS) for a total length of 31.940 Km's in the state of Andhra Pradesh, Executive Engineer (R&B), NH Division, Vijayawada (hereinafter called the Principal) and his projects "Vindhya Telelinks Limited, E-237, Phase-08 B, 3rd Floor, Industrial Area Mohali having registered Office at Plot No. 1-C & 1 D, Udyog Vihar, PO Chorhata, Rewa - 486 002 (MP)" (hereinafter called Contractor).

We, ICICI Bank Limited, Commercial Branch, Technopolis Building, 1st Floor, BP4, Sector V, Salt Lake City, Kolkata 700091, India and having its registered office at ICICI Bank Tower Near Chakli Circle Old Padra Road Vadodara, Gujarat-390007 (hereinafter referred to as "the Bank"), hereby undertake to pay the principal an amount not exceeding Rs 32,02,000/- (Rupees Thirty Two Lakh Two Thousand Only) on demand against any loss or damage caused to or suffered or would be suffered by the principal, by reasons of any breach of the terms or conditions contained in the said agreement.

We ICICI Bank Limited do hereby undertake to pay the amount due and payable under this guarantee without any demur, merely on a demand from the principal stating that amount claimed is on account of making good and executed trench for laying of underground cable of proper filling and compaction, as to restore the land in the same condition as it was before digging the trench/loose earth produced due to execution of trenching. However our liability under this guarantee shall be restricted Rs 32,02,000/- (Rupees Thirty Two Lakh Two Thousand Only).

We ICICI Bank Limited undertake to pay the principal any money so demanded notwithstanding any dispute or disputes raised by the contractor(s) in any suit or proceeding pending before any court or tribunal relating there our liability under this present being absolute and unequivocal. The payment so made by us under this bond shall be a valid discharge of our liability for payment there under and the contractor(s) shall have no claim against us for making such payments.

Page 2 of 3

For ICICI Bank Limited

[Signature]
Authorised Signatory
Transaction Banking, SA, Conna Place, New Delhi

KANUPRIYA TIWARI
M-I T-2389

NIVEDITA PANDEY
DM-I 437746

The beneficiary may, in its own interest, verify the genuineness of the bank guarantee by seeking confirmation of its issuance from a branch of ICICI Bank other than the issuing branch.

Regd. Office: ICICI Bank Ltd., ICICI Bank Tower, Near Chakli Circle, Old Padra Road, Vadodara, Pin code- 390 007, Gu
Phone : +91-265-6722286, CIN L65190GJ1994PLC021012

Sr.No. 518533

BANK GUARANTEE
ICICI Bank Limited
(Incorporated in India)

BG Number: 0229NDLG00002423
Issuance Date: April 12, 2022

ICICI Bank

30 We ICICI Bank Limited further agree that the guarantee herein contained shall remain in full force and
31 effect during the period that would be taken for the performance of said agreement and that it shall be
32 continued to be enforceable till all the dues of the principal or by virtue of the said agreement have been
33 fully paid and its claims satisfied or discharged or till the principal certify that the terms and conditions of
34 the said agreement have been fully and properly carried out by said contractor and accordingly discharges
35 this guarantee or till (1 year from the date of BG Issued) 11th April, 2023, whichever is earlier, we shall be
36 discharged from our liabilities under this guarantee thereafter.

37 The guarantee will not be discharged due to the change in the constitution of the bank or of the contractor.

38 We ICICI Bank Limited lastly undertakes not to revoke this guarantee during its currency except with the
39 previous consent of the principal in writing.

40 This bank guarantee is valid up to (1 year from the date of BG Issued) 11th April, 2023.

41 Notwithstanding anything contained herein above:

42 Our liability under this guarantee shall Rs 32,02,000/- (Rupees Thirty Two Lakh Two Thousand Only)
43 (the "Guaranteed Amounts").

44 This bank guarantee is valid upto (1 year from the date of BG Issued) 11th April, 2023. (the "Expiry Date")

45 Notwithstanding anything contained herein, no obligation of the Bank to pay any amount under this
46 Guarantee shall arise prior to the fulfilment of the following conditions precedent:

47 (a) Written claim/demand(s) in terms of this Guarantee of an aggregate amount less than or equal to the
48 Guaranteed Amounts is/are made by the Principal hereunder; and

49 (b) Such written claim/demand(s) is/are delivered to the Bank on or before the 11th April, 2023 at the
50 ICICI Bank Branch located at ICICI Bank Ltd., Commercial Branch, Technopolis Building, 1st Floor,
51 BP4, Sector V, Salt Lake City, Kolkata 700091, India.

Date: 12.04.2022

Signature:

Place: Delhi

Name:

Signature Code:

For ICICI Bank Limited

KANUPRIYA TIWARI

M-I T-2389

Authorised Signatory
Transaction Banking, 9A, Conna Place, New Delhi

NIVEDITA PANDEY

DM-I 437746

Page:01/1

The beneficiary may, in its own interest, verify the genuineness of the bank guarantee by seeking confirmation of its issuance from a branch of ICICI Bank other than the issuing branch.

Regd. Office: ICICI Bank Ltd., ICICI Bank Tower, Near Chakli Circle, Old Padra Road, Vadodara, Pin code- 390 007, Gujarat
Phone : +91-265-6722286, CIN L65190GJ1994PLC021012

GOVERNMENT OF ANDRA PRADESH
ROADS & BUILDINGS DEPARTMENT
NATIONAL HIGHWAYS

From

Sri G. Sanjeeva Rayudu M.Tech.,
Superintending Engineer(R&B) FAC,
National Highways Circle,
Vijayawada - 520 010.

To

The Chief Engineer(R&B),
National Highways & CRF,
H.O.D. Building, M.G Road,
Vijayawada - 520 010.

Lr. No. OFC/NH 167BG/36.46-68.4/DSE/DEE/AEE3/2021 Date: 29.01.2022

Sub: R&B NH Circle, Vijayawada - NH Division, Vijayawada - Permission to lay underground Optical Fibre Cable (OFC) on NH-167BG (Seetharampuram - Kavali section) along the road from Km 36.460 to 68.400 (LHS) and road crossing at Km 36.460 (LHS-RHS), Km 55.550 (LHS-RHS) & Km 68.400 (LHS-RHS) for a total length of 31.940 Kms in the state of Andhra Pradesh - **Reply to observations - Submitted - Regarding**

Ref: EE/NH/VJA - Letter, No. Permissions/OFC/NH 167BG/A1/2021 Date: 31.12.2021.

The Executive Engineer (R&B), NH Division, Vijayawada vide ref. cited has submitted reply to observations on the proposal for permission to lay underground OFC on NH 167BG and the details are as follows:

"The instant proposal submitted by M/s Vindhya Telelinks Limited, Hyderabad doesn't effect the proposed widening work from Km 36/400 to 107/208 of NH167BG. The proposed OFC cable is laid along the extreme utility corridor of the proposed ROW as per the finalized DPR. The agency M/s Vindhya Telelinks Limited, Hyderabad has also issued undertaking for shifting /relocation of cables in case of future improvement/widening etc. and to restore the road/land to its original condition at their own cost."

This is submitted for taking further necessary action.

Yours faithfully,

[Signature]
For Superintending Engineer (R&B),
NH Circle, Vijayawada.

29/01/22




-5 -

CERTIFICATE

Certified that the proposal for obtaining access permission for laying under ground Optical Fiber Cable (OFC) on NH 167BG (Seetharampuram - Kavali section) along the road from Km 36.460 to 68.400 (LHS) and road crossing at Km 36.460 (LHS-RHS), Km 55.550(LHS-RHS) & Km 68.400(LHS-RHS) for a total length of 31.940 Kms in the state of Andhra Pradesh by M/s Vindhya Telelinks Limited, Hyderabad is not going to effect the proposed widening work from Km.36/400 to 107/208 of NH167BG and also submitted that the proposed OFC cable is laid along the extreme utility corridor of the proposed ROW as per the finalized DPR.


Asst. Executive Engineer (R&B)
N.H. Section, Chirala.


Asst. Executive Engineer (R&B)
N.H. Sub-Division, ONGOLE


EXECUTIVE ENGINEER (R&B)
N.H. DIVISION, VIJAYAWADA


Superintending Engineer (R&B)
N.H. Circle, Vijayawada.

Undertaking for Shifting/ Relocation of cables

We, Vindhya Telelinks Ltd, Plot No. 56, Ishaq Colony, Opp. Syndicate Bank, Picket Branch, Wellington Road, Marredpally, Secunderabad-500015, Telangana stat. Hereby Indemnify Executive Engineer, (R&B), NH Division, Vijayawada binding ourselves to pay all the losses and claims in respect of laying OFC cable in NH - 167 BG (Seetharamapuram - Kavali Section) along the road from Km 36/460 - 68/400 (LHS) and Road Crossing at Km 36/460 (LHS-RHS), Km 55/550 (LHS-RHS) & Km 68/400 (LHS-RHS) for a total length of 31.940 Kms, in the state of Andhra Pradesh, National Highways, Vijayawada.

We will shift the cable/ducts at the earliest / immediately (or as specified by the respective authority) from the date of issue of the notice by the concerned authority to shift/relocate the cable/ducts, in case it is so required for the purpose of improvement/widening of the road/route/Highway or construction of flyover/bridge and restore the road/land to its original condition at our own cost. We also submit that we do not claim for any damages that may occur accidentally due to above project activity.

For M/s. Vindhya Telelinks Ltd


K.V. Krishna
Authorized Signatory



GOVERNMENT OF ANDHRA PRADESH
ROADS & BUILDINGS DEPARTMENT

From,
Sri K.V. Raghavendra Rao, M.E.,
Superintending Engineer(R&B),
N.H.Circle, Room No. 508,
H O Ds Building, Punnammathota,
M.G. road, VIJAYAWADA- 520 010

To
Chief Engineer (R&B),
NH & CRF,
5th Floor, HOD Building,
M.G Road,
Vijayawada 520 010

Lr.No. 1644/permissions/NH167BG/T.O/2021 Dt: 23.02.2021

(R&B)NH Circle, Vijayawada- Road Cutting permission – Permission to laying under ground optical Fiber Cable (OFC) on NH 167BG (Seetharampuram – Kavali section) along the road from km 36/460 to 68/400 (LHS) and road crossing at km 36/460 (LHS-RHS), km 55/550 (LHS-RHS) & km 68/400 (LHS-RHS) for a total length of 31.940 kms in the Andhra Pradesh – Submitted – Regarding.


- Ref:-1) Lr No.DB/EE-NH/KDP/2020-21, dt.19.01.2021 of the Executive Engineer (R&B) NH Division, Kadapa.
2) T.O Lr No. 1644/permissions/NH167BG/T.O/2021 Dt: 11.02.2021
3) Memo No. OFC/CE (NH)/EE(NH)/DEE-5/AEE-2/2019-20, dt.18.02.2021 of the Chief Engineer (R&B) NH & CRF A.P, Vijayawada.

-----xxx-----

Adverting to the reference 3rd cited above, I submit here with the strip plans showing the utilities line to be laid and maintained at a minimum of 12m from the centre line of the road for the work of "Permission to laying underground optical Fiber Cable (OFC) on NH 167BG (Seetharampuram – Kavali section) along the road from km 36/460 to 68/400 (LHS) and road crossing at km 36/460 (LHS-RHS), km 55/550 (LHS-RHS) & km 68/400 (LHS-RHS) for a total length of 31.940 kms in the Andhra Pradesh" as mentioned in the inspection report enclosed to the proposals for favour of taking further action.

Encl : Strip plans - 3Sets.

Yours faithfully

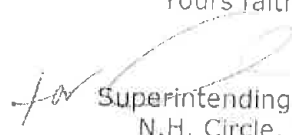

Superintending Engineer (R&B)
N.H. Circle, Vijayawada.


23/2



24/2/21
24/2/21

Alok
25-2-21

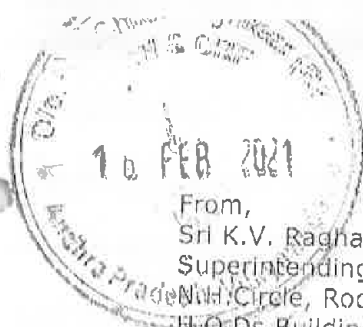

GOVERNMENT OF ANDHRA PRADESH
ROADS & BUILDINGS DEPARTMENT

From,
Sri K.V. Raghavendra Rao, M.E.,
Superintending Engineer(R&B),
NH Circle, Room No. 508,
H.O.Ds Building, Punnammathota,
M. G. road, VIJAYAWADA- 520 010

To
Chief Engineer (R&B),
NH & CRF,
5th Floor, HOD Building,
M.G Road,
Vijayawada 520 010

Lr.No. 1644/permissions/NH167BG/T.O/2021 Dt: 11.02.2021

Sir,
Sub:-

(R&B)NH Circle, Vijayawada- Road Cutting permission - Permission to laying under ground optical Fiber Cable (OFC) on NH 167BG (Seetharampuram - Kavali section) along the road from km 36/460 to 68/400 (LHS) and road crossing at km 36/460 (LHS-RHS), km 55/550 (LHS-RHS) & km 68/400 (LHS-RHS) for a total length of 31.940 kms in the Andhra Pradesh - Submitted - Regarding.

Ref:-1) Lr No.DB/EE-NH/KDP/2020-21, dt.19.01.2021 of the Executive Engineer (R&B) NH Division, Kadapa

-----xxx-----

I here with submit that the Executive Engineer (R&B) NH Division, Kadapa has submitted the proposals for Permission to laying underground optical Fiber Cable (OFC) on NH 167BG (Seetharampuram - Kavali section) along the road from km 36/460 to 68/400 (LHS) and road crossing at km 36/460 (LHS-RHS), km 55/550 (LHS-RHS) & km 68/400 (LHS-RHS) for a total length of 31.940 kms in the Andhra Pradesh by Horizontal Directional Drilling (HDD) method.

In this regard, the Executive Engineer (R&B) NH Division, Kadapa has inspected the site and recommended the proposals for permission stating that the proposal under consideration is satisfying all the requirements as per stipulated norms of MoRTH Guidelines No. RW/NH-33044/29/S&R(R) dated 22.11.2016 and subsequent amendments.

The License fee Rs. 51.000 towards the work for a period of 5 year initially (extendable if required till satisfactory completion of work) and a Performance bank guarantee for Rs.32,02,000/- are furnished to the NH Division, Kadapa accordingly.

Hence, the above submissions of the Executive Engineer (R&B) NH Division, Kadapa are here with submitted and recommended to the Chief Engineer (R&B) NH & CRF for favour of obtaining NOC from the Regional Officer, MoRTH, Vijayawada.

This is submitted for favor of information and for taking further necessary action.

Encl : Proposals - 3Sets (Two Original + One Duplicate.)

Yours faithfully

[Signature]
Superintending Engineer (R&B)
N.H. Circle, Vijayawada .
[Signature]
12/2

INSPECTION REPORT

Proposals for laying of O.F Cable from Km 36.460 to 68.400, crossing at Km 36.460, Km 55.550 & Km 68.400 of NH 167 BG (Seetharampuram to Kavali Section) by M/s Vindhya Telelinks Limited, Marredpally, Secunderabad.

We have inspected the site on 05/10/2020 with reference to the proposal submitted by M/s Vindhya Telelinks Limited, Marredpally, Secunderabad and the following points were observed and mentioned below.

1) The total Length of OFC proposed to be laid is 31.94 km from Km 36.460 to 68.400 of NH-167BG and representatives of M/s Vindhya Telelinks Limited informed that the laying of OFC cable would be strictly as per the strip plans submitted by them.


2) Representatives of M/s Vindhya Telelinks Limited, Marredpally, Secunderabad informed that trenching and laying of HDPE duct carrying the OFC will be taken up, for this an open trench of 0.45m top width and 0.3m bottom width with a depth of 1.65m will be dug along the proposed route as shown in the strip plan.

3) The OFC is proposed to be laid and maintained a minimum distance of 12.0m from the centerline.


4) The details of proposed OFCs in the stretch are enclosed

5) For Major bridges and village limits, the OFC cable is proposed to lay by DWC with PCC/Clamping and HDD Methodology and as per the instructions of NH officials .

6) Certified that the proposal is confirming to all standard conditions issued vide Ministry's Circular No.RW/NH/33044/29/2015/S&R Dt:22.11.2016


12/10/20
Asst Executive Engineer(R&B)
NH Section, Chirala



19/10/20
Deputy Executive Engineer(R&B)
NH Sub Division, Ongole


12/10/20
Executive Engineer (R&B)
N.H. DIVISION, KADAPA.


11/2/21
Superintending Engineer (R&B)
N.H. Circle, Vijayawada.

CERTIFICATE

1. Undersigned has examined the proposal of the applicant for laying of Optical Fiber Cable along the National Highway 167BG (Seetharamapuram – Kavali Section) from Km 36/460 - 68/400 (LHS) and Road Crossing at Km 36/460 (LHS-RHS), Km 55/550 (LHS-RHS) & Km 68/400 (LHS-RHS) for a total length of **31.940 Kms**, under the limits of R&B NH division, Kadapa in the State of Andhra Pradesh and confirm that the all standard conditions issued vide Ministry circular No: RW/NH-33044/29/2015/S&(R) dated 22.11.2016 has been followed.
2. It is certified that any other location of utility line would be extremely difficult and unreasonable costly and installation of utility line within ROW will not adversely affect the design stability & traffic safety of the highway nor the likely future improvement such as widening of the carriageway, casing of curve etc.
3. I will ensure supervision of the work of laying of utility and ensure that the defects in road portion after laying of utility are corrected.
4. I will notify / forfeit the BG for claims for damages done/disruption in working, if any.
5. I will ensure that proposed permission in entered in the register of records.
6. The record of previous approval, if any has been considered and copy of same is enclosed with the proposal.


Executive Engineer (R&B)
NH Division, Kadapa


Superintending Engineer (R&B)
N.H. Circle, Vijayawada.

Ref: VTL/IP-1/2020/AP/P3 /199

Date: 15 Sep 2020

To
The Executive Engineer,
National Highways,
Kadapa,
Andhra Pradesh.

Through proper Chanel

Sir,

Sub: Request for permission to lay underground Optical Fiber Cable (OFC) on NH – 167 BG (Seetharamapuram – Kavali Section) along the road from Km 36/460 - 68/400 (LHS) and Road Crossing at Km 36/460 (LHS-RHS), Km 55/550 (LHS-RHS) & Km 68/400 (LHS-RHS) for a total length of **31.940 Kms**, in the state of Andhra Pradesh, National Highways, Kadapa.

We **M/s.Vindhya Telelinks Limited**, are a premium Internet service provider holding a category "A" License, National Long Distance License and telecommunication, Government of India, offering wireless broadband and other value added services throughout India.

We bring it to your attention that we have permitted by the Government of Andhra Pradesh to lay the Optic Fiber Cable throughout Andhra Pradesh as per the centralized permission vide G.O Ms.No.370, dated 23.6.2011.

Currently **M/s. Vindhya Telelinks Limited**, is gearing for expansion of its service strength in Andhra Pradesh. In this regard we propose to lay Optical Fiber Cable from a length of **31940** Mtrs in NH – 167 BG (Seetharamapuram – Kavali Section) along the road from Km 36/460 - 68/400 (LHS) and Road Crossing at Km 36/460 (LHS-RHS), Km 55/550 (LHS-RHS) & Km 68/400 (LHS-RHS) for a total length of 31.940 Kms, which comes under the jurisdiction of National Highways, Kadapa, the copy of D.O.T along with location drawings in triplicate enclosed.

We, kindly request your good self to give us permission to lay OFC, Covering a length of **31940** Mtrs as per the drawing enclosed. We will do the trenching as per the guidelines and remit the applicable charges on receipt of your demand note. We assure you that utmost care will be taken while laying our duct, of cable and the road surfaces will be restored immediately as specified by the National Highways.

Thanking you,

Yours truly,

For Vindhya Telelinks Limited

Authorized signatory



(Signature) 19/10/20

Dy. Executive Engineer (R&B)
NH Sub-Division ONGOLF

19/10/2020
NH Sub-Division ONGOLF


CHECK LIST

Guidelines for processing the proposal for laying of utility line in the land along National Highways vested with NHAI /PWD/BRO

Sl No:-	Item	Information Status	Remarks
1	General Information		
1.1	Name and Address of the Applicant/Agency	M/s. VINDHYA TEELINKS LIMITED., EPC Division, Plot No. 56, Ishaq Colony, Opposite Syndicate Bank, Picket Branch, Wellington Road, Near AOC Centre, Marredpally, Secunderbed – 500026, Telangana.	
1.2	National Highway Number	NH-167 BG	
1.3	State	ANDHRA PRADESH	
1.4	Location	Seetharampuram - Kavali	
1.5	chainage/K.m	Km 36/460 to Km 68/400 (LHS) and crossing at Km 36/460 (LHS - RHS), Km 55/550 (LHS- RHS) and Km 68/400 (LHS - RHS)	
1.6	Length in Meters	31940 Mtrs	
1.7	Width of available ROW		
	a)Left side from center line towards increasing chainage /km direction	Min: 12.5 mtrs Max: 12.5 mtrs	
	b)Right side from center line towards increasing chainage /km direction		
1.8	Proposal to lay the utility		
	a)Left side from center line towards increasing chainage /km direction	Min: 12.0 mtrs Max: 12.0 mtrs	
	b)Right side from center line towards increasing chainage /km direction		
1.9	proposal to acquire the land		
	a)Left side from center line		
	b)Right side from center line		
1.10	whether proposal is in the same side where land is not to be acquired	YES	
	if not then where to lay the cable		
1.11	Details of already laid services, if any along the proposed route		
1.12	Number of Existing lanes (2,4,6,8 lanes)	Single lane	

K. S. R.
11-2-21
Superintending Engineer (R&B)
N.H. Circle, Vijayawada.


7/11/21
Executive Engineer (R&B)
N.H. DIVISION, KADAPA.

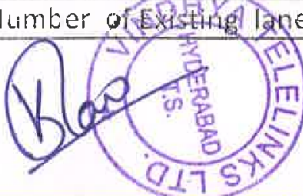

12/10/20
ASST. Executive Engineer (R&B)
N.H. Section, Chintamani

19/10/20
Dy. Executive Engineer (R&B)
N.H. Sub-Division, ONGOLE

1.13	proposed number of lanes (2lane with paved shoulders	2 lane with paved shoulder	
1.14	Service road existing or not if YES then which side a)Left side from center line b)Right side from center line	NO	
1.15	Proposed Service road a)Left side from center line b)Right side from center line	NO	
1.16	Whether proposal to lay the utility is after the service road or between the service road and main carriageway	NA	
1.17	Whether carrying of sewage /gas pipeline has been proposed on highway/bridges if YES then mention the methodology proposed for the same	NO	
1.18	Whether carrying of sewage /Gas pipeline has been proposed on the parapet/any part of the bridges. if YES then mention the methodology proposed for the same	NO	
1.19	If crossing of the road involved If YES ,it shall be either encased in pipes or through structure or conduits specially built for that purpose at the expense of the agency owning the line	YES Passing Optical Fibre Cables with required Clearances for safety of users	
	a)whether the existing drainage structures are allowed to carry the utility pipeline	NO	
	b)is it on aline normal to the NH	No – It is normal to the cross roads joining NH	
	c)What is the distance of crossing the utility pipelines from the existing structurescrossing shall not be too near the existing structures on the national highway.	NA	
	d)The casing pipe carrying the utility line shall be of steel ,cast iron pr reinforced cement concrete and have adequate srength and be large enough to permit ready withdrawl of carrier pipe/cable	NA	
	Mention type of casing	NA	
	e)Ends of the casing /Conduit pipe shall be sealed from	YES	
	f)The casing/conduit pipe should as minimum extend from drain to drain in cuts and toe of slope in fills	YES	Superintending Engineer (R&E) N.H. Circle, Vijayawada.
	g) The top of the casing /conduit pipe should be atleast 1.2 meter below the surface of the road subject to being at least 0.3 meter below the drain inverts	NA	Executive Engineer (R&B) N.H. DIVISION, KADAPA.

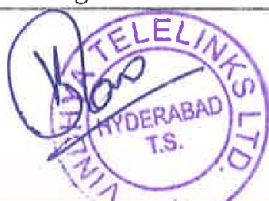

12/10/20
Exec. Engineer (R&B)
N.H. Section, Chirala.

19/10/20
Dy. Executive Engineer (R&B)
N.H. Sub-Division, ONGOLE

	mention the proposed details		
	h)Mention the methodology proposed for crossing of road for the proposed sewage /Gas pipe line .Crossing shall be by boring method HDD.specially where the existing road pavement is of cement concrete or dense bituminous concrete type.	HDD METHOD ACROSS THE CROSS ROADS AND OPEN TRENCH METHOD ALONG THE ROAD	
	i)The casing/conduit pipe shall be installed with an even bearing throughout its length and in such a manner as to prevent the formation of a water way along it	NA	
2	Document /Drawing to be enclosed with the proposal	YES Enclosed	
2.1	crosssection showing the size of the trench for open trenching method	YES Enclosed	
	is it normal size of 1.2m deep X 0.3meter wide	YES	
	i)should not be greater than 60cms wider than the outer diameter of the pipe	NA	
	ii)located as close to the extreme edge of the right of way as possible but not less than 15m from the centerline of the nearest carriageway		
	iii)shallnot be permitted to run along the National Highways when the road formation is situated in double cutting.nor shall these be laid over the existing culverts and bridges	NA	
	iv)These should be so laid that their top is at least 0.6m below the ground levelso as not to obstruct drainage of the road land	Yes	
2.2	Cross section showing the size of the pit and location of cable for HDD method	Enclosed	
2.3	Strip plan/route plan showing the utility/Gas Pipeline chainage Width of ROW distance of proposed pipeline from the edge of ROW. Important mile stone Intersections ,cross drainage works etc...	Enclosed	
2.4	Methodology for laying of the utility pipeline		
2.4.1	open trenching method.(May be allowed in utility corridor only where pavement is neither cement concrete nor dense bituminous concrete type		Superintending Engineer (R&B) N.H. Circle, Vijayawada.
	IF yes what is the meethodology of refilling the trench	NA	
	a)The trench width should be at least 30cms. But not more than 60cms wider than the outer diameter of the pipe	Yes, Enclosed	Executive Engineer (R&B) N.H. DIVISION, KADAPA.



12/10/20

Asst. Executive Engineer (R&B)
N.H. Section, Chirala

8/10/20
Dy. Executive Engineer (R&B)
N.H. Sub-Division, ONGOLE


	b)for filling of the trench bedding shall be to a depth of not less than 30cms.It shall consist of granular material.free of lumps.clod s and cobbles and graded to yield a form surface without sudden change in the bearing value.unsuitable soil and rock edged should be excavated and replaced by selected material.	Yes, Back fill with granular material	
	c)The backfill shall be completed in two stages i)side fill to the level of the top of the pipe and ii)overfill to the bottom of the road crust	Yes	
	d) The side fill shall consist of granular material laid in 15cms layers each consolidated by mechanical tampering and controlled addition of moisture to 95% of the proctor density .Overfill shall be compacted to the same density as the material that has been removed.consolidation by saturation or ponding willnot be permitted	Yes	
	e)The road crust shall be built to the same strength as the existing crust on either side of the trench.Care shall be taken to avoid the formation of a dip at the trench	Yes	
	f)The excavation shall be protected by flagman. Signs and barricades and redlights during night hours	Yes	
	g)if required a diversion shall be constructed at the expence of agency owing the utility line	NA	
2.4.2	Horizontal Directional Drilling method (HDD method)	YES (For laying across the roads joining and Crossing NH)	
2.4.3	Methodology for laying of the pipeline through CD works and method of laying in cases where the carrying of gas pipeline on the bridge becomes inescapable	NA	
3	Draft license agreement is signed by two witnesses	Enclosed	
3.1	The licensee fee estimate as per ministry guide lines issued vide circular no:RW/NH/33044/29/2015/S&RDATED 22-11-2016	Enclosed	
4	whether performance bank guarantee as per minstry circular No:RW/NH-3044/29/2015/S&R(R)DATED 22-11-2016 is obtained	Yes	11.2.21 SuperIntending Engineer (R&B) N.H. Circle, Vijayawada.
4.1	Confirmation of BG has been obtained or not as per MORTH /NHAI guide lines	YES – Will be submitted after approval from competent Authority	7.18/17 Executive Engineer (R&B) N.H. DIVISION, KADAPA.
5	Affidivit /undertaking from the applicant from the following is to be furnished	YES	



12/10/20
Asst. Executive Engineer, (R&B)
N.H. Section, Chirala.

19/10/20
Dy. Executive Engineer (R&B)
N.H. Sub-Division, ONGOLE.

5.1	Undertaking for not to damage any other utility ,if damaged then to pay the losses either to NHAI or to the concerned agency	YES Enclosed	
5.2	Undertaking for renewal of BG as when asked by MORTH/NHAI	YES, Enclosed	
5.3	Undertaking for confirming all standard condition of Ministry /NHAI guide lines	YES, Enclosed	
5.4	Undertaking for indemnity against all damages and claims	YES, Enclosed	
5.5	Undertaking for management of traffic moment during laying of utility line without hampering the traffic	YES, Enclosed	
5.6	Undertaking that if any claim is raised by the concessionaire /contractor then the same has to be paid by applicant	YES, Enclosed	
5.7	Undertaking that prior approval of the NHAI shall be obtained before undertaking any work/installation /shifting/repairs /alterations to the utility located in the national highways ROW	YES, Enclosed	
5.8	Undertaking that expenditure if any incurred by NHAI by repairing any damage caused to the NH by laying maintenance or shifting of the utility line will be borne by the applicant agency owning the line	YES, Enclosed	
5.9	Undertaking that text of the License deed is as per verbatim of MORTH format issued Vide Ministry's Circular No:RW/NH-33044/29/2015/S&R(R)DATED 22-11-2016	YES, Enclosed	
5.10	Undertaking that the applicant has obtained various safety clearances from the representative authorities such as Directorate of Electricity. Chief controller of explosives.petroleum and explosive safety organization.Oil industry safety directorate.state /central pollution control board and any other statutory clearance as applicable .before applying to Highway administration	NA	
5.11	if the MORTH/NHAI considers if necessary in future to move the utility line for any work of improvement or repairs to the road,it will be carried out as desired by the MORTH/NHAI at the cost of the agency owning the utility line within a reasonable time (not exceeding 60 days) of the intimation given	Superintending Engineer (R&B) N.H. Circle, Vijayawada. Enclosed	11.2.21
5.12	Certificate from the applicant in the following format i)laying of GAS pipeline will not have any deleterious effects on any of the bridge components and roadway safety for traffic	NA	7.18/17 Executive Engineer (R&B) N.H. DIVISION, KADAPA.

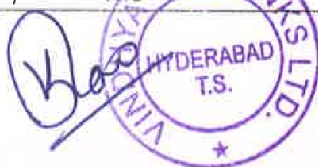

12/10/20
Asst. Executive Engineer (R&B)
N.H. Section, Chirala

7.18/17
Dy. Executive Engineer (R&B)
N.H. Sub-Division, ONGOLE

	ii)"we do undertake that I /we will relocate service road /approach road /utlities ay my/our own cost not withstanding the permission granted within such time as will be stipulated by NHAI for future six laneing/any other development"	Enclosed	
6	who will sign the agreement on behalf of GAS pipeline agency	NA	
	Power of attorney to sign the agreement is available or not	M/s Vindhya Telelinks Ltd	
7	The project director will submit the following certificates		
7.1	Certificate that the proposal is confirming to all standard conditions issued vide ministers circular no:RW/NH/33044/29/2015/S&R®DATED 22-11-2016.	Enclosed	
7.2	Certificate from PD in the following format		
	i)"it is certified that any other location of the GAS pipeline would be extremely difficult and unreasonable costly and ethe installation of GAS pipeline within ROW will not adversely affect the design ,stability and traffic safety of the highway nor the likely future improvement such as widening of the carriage way ,easing of curve"	NA	
	ii)for six laning		
	a)where feasibility is available"I do certify that there will be no hindrance to proposed six laning based on the feasibility report considering proposed structures at he said location "	NA	
	b)In cae feasibility report is not available "I do ceertify that sufficient ROW is available at sight for accommodating proposed six laning"		
8	If NH section proposed to be taken up by NHAI on BOI basis a clause is to be inserted in the agreement.The permitted Highway on which licensee has been granted the right to lay Gas pipeline /Duct has also been granted as a right of way of to the cocessionaire under the concession agreement for upgrading of(-----Section from KM ----- to KM ----- of NHno:----- on build. (operate and transfer basis)and therefore the licensee shall honour the same	NA	
9	who wil supervise the work of laying of GAS pipeline.	Superintending Engineer (R&B) N.H. Circle, Vijayawada.	
	a) on behalf of the applicant	Vindhya Telelinks Ltd Engineer	
	b)on behalf of MORTH /NHAI	R&B, NH Department	
10	Who will ensure that the defects in road portion after alying of gas pipeline are corrected and if not corrected then what action will be taken	R&B, NH Department	Executive Engineer (R&B) N.H. DIVISION, KADAPA.
	a)onbehalf of the applicant	Vindhya Telelinks Ltd Engineer	
	b)on behalf of NHAI	R&B, NH Department	



12/10/20
Executive Engineer (R&B)
NH Section, Chirala

17/10/20
Dy. Executive Engineer (R&B)
N.H. Sub-Division, ONGOLE

11	Who will pay the claims for damages done /disruption in working of	NA	
	on behalf of Applicant	Vindhya Telelinks Ltd Engineer	
12	A certificate from EE/PD that he will enter the propoded permission in the registerof records of the permissions in the prescribed proforma(copy enclosed)	Enclosed	
13	if any previous approval is accorded for laying of underground gas pipeline then photocpy of register of records/permissions accorded(as maintained by EE/PD) be enclosed.	No	

Name /Designation/Signature of the authorized representative of the applicant



Name /Designation/Signature of the concerned field authority of NHAI/PWD/BRO

14/10/20
Asst. Executive Engineer, (R&B)
N.H. Section, Chirala.

19/10/20
Dy. Executive Engineer (R&B)
N.H. Sub-Division, ONGOLE

18/11/21
Executive Engineer (R&B)
N.H. DIVISION, KADAPA

11-2-21
Superintending Engineer (R&B)
N.H. Circle, Vijayawada.

Enclosure to Ministry of Road Transport & Highways letter No.RW/NH-33044/27/2005/S&R (Pt.) dated 06.08.2013

Annexure - III

(Enclosure to MOST (Deptt. Of RT&H) Letter No.....)

Format for maintaining Records of Right of Way permission granted for laying OFC (to be maintained separately for every NH and State, every PWD Division or equivalent

- 1 Name of State : Andhra Pradesh
- 2 Name of Agency (PWD/BRO/NHAI) : (R&B) National Highways
- 3 Name of PWD Division of Equivalent : NH Division, Kadapa
- 4 NH Number : 167 BG
- 5 Chainage : Km.0/0 to 103/6


Sl.No	Location (Chainage in Km)	Left or Right side of NH (Towards increasing chainage/Km)	Section and reach	Kind of service	Name of Agency and contact address	Date of Signing of Agreement	Date of validity of agreement	Date of last inspection agreement of site	Any deviation from MoRTH Standard norms	Remarks if any
1	2	3	4	5	6	7	8	9	10	11
Details of already laid services, if any along the proposed route is NIL										

12/01/24
Asst. Executive Engineer (R&B)
NH Section, Chirala

12/01/24
Oy. Executive Engineer (R&B)
N.H. Sub-Division, ONGOLE

19/1/24
Executive Engineer (R&B)
N.H. DIVISION, KADAPA.

12/01/24
SuperIntending Engineer (R&B)
N.H. Circle, Vijayawada.

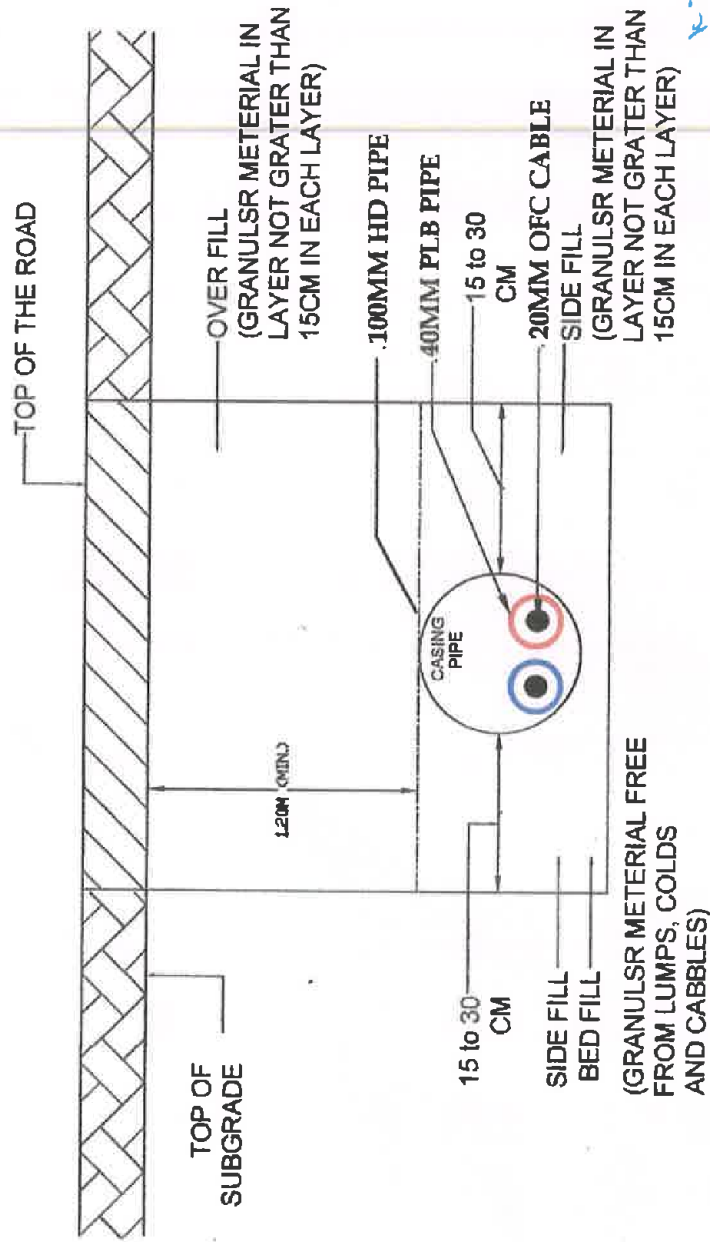

Superintending Engineer (R&B)
N.H. Circle, Vijayawada.

INSTALLATION OF CASING PIPE FOR CROSSING THE ROAD


Executive Engineer (R&B)
N.H. DIVISION, KADAPA.



15/10/20


Executive Engineer (R&B)
N.H. Division, CHURALA

APPLICANT VISION - ONGOLF

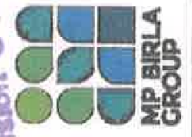


Vindhya Telelinks Ltd.


INSTALLATION OF CASING PIPE FOR CROSSING THE ROAD

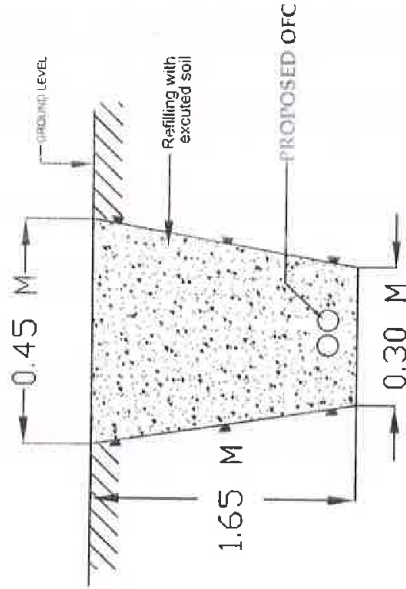

LAYING OFC IN OPEN
TRENCH METHOD

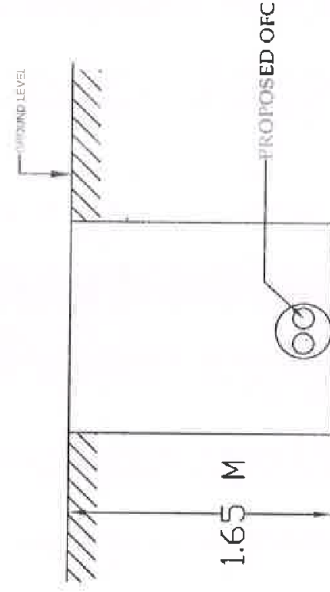

LAYING OFC IN
HDD METHOD

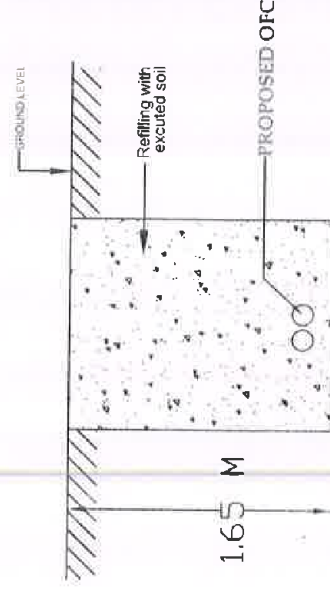

LAYING OFC IN
HDD METHOD




15/10/20
Asst. Executive Engineer (R&B)
N.H. Section, Chirala

17/10/20
Dy. Executive Engineer (R&B)
N.H. Sub-Division, ONGOLE

Superintending Engineer (R&B)
N.H. Circle, Vijayawada.

Executive Engineer (R&B)
N.H. DIVISION, KADAPA.

APPLICANT:

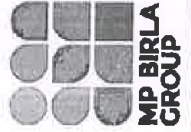


Vindhya Telelinks Ltd.

ROUTE NAME:

PROPOSED LAYING OF OFC CABLE/ DUCTS OF M/s. VINDHYA TELELINKS LIMITED

from Km. 36/460 to Km. 68/400 on NH-167BG road on (LHS), with Road crossing at km 36/460 (LHS - RHS) & km 68/400(LHS-RHS) ,
for a total length of 31.940kms (Seetharamapuram - Kavalali section) in the State of the Andhra Pradesh, National Highways, Kadapa

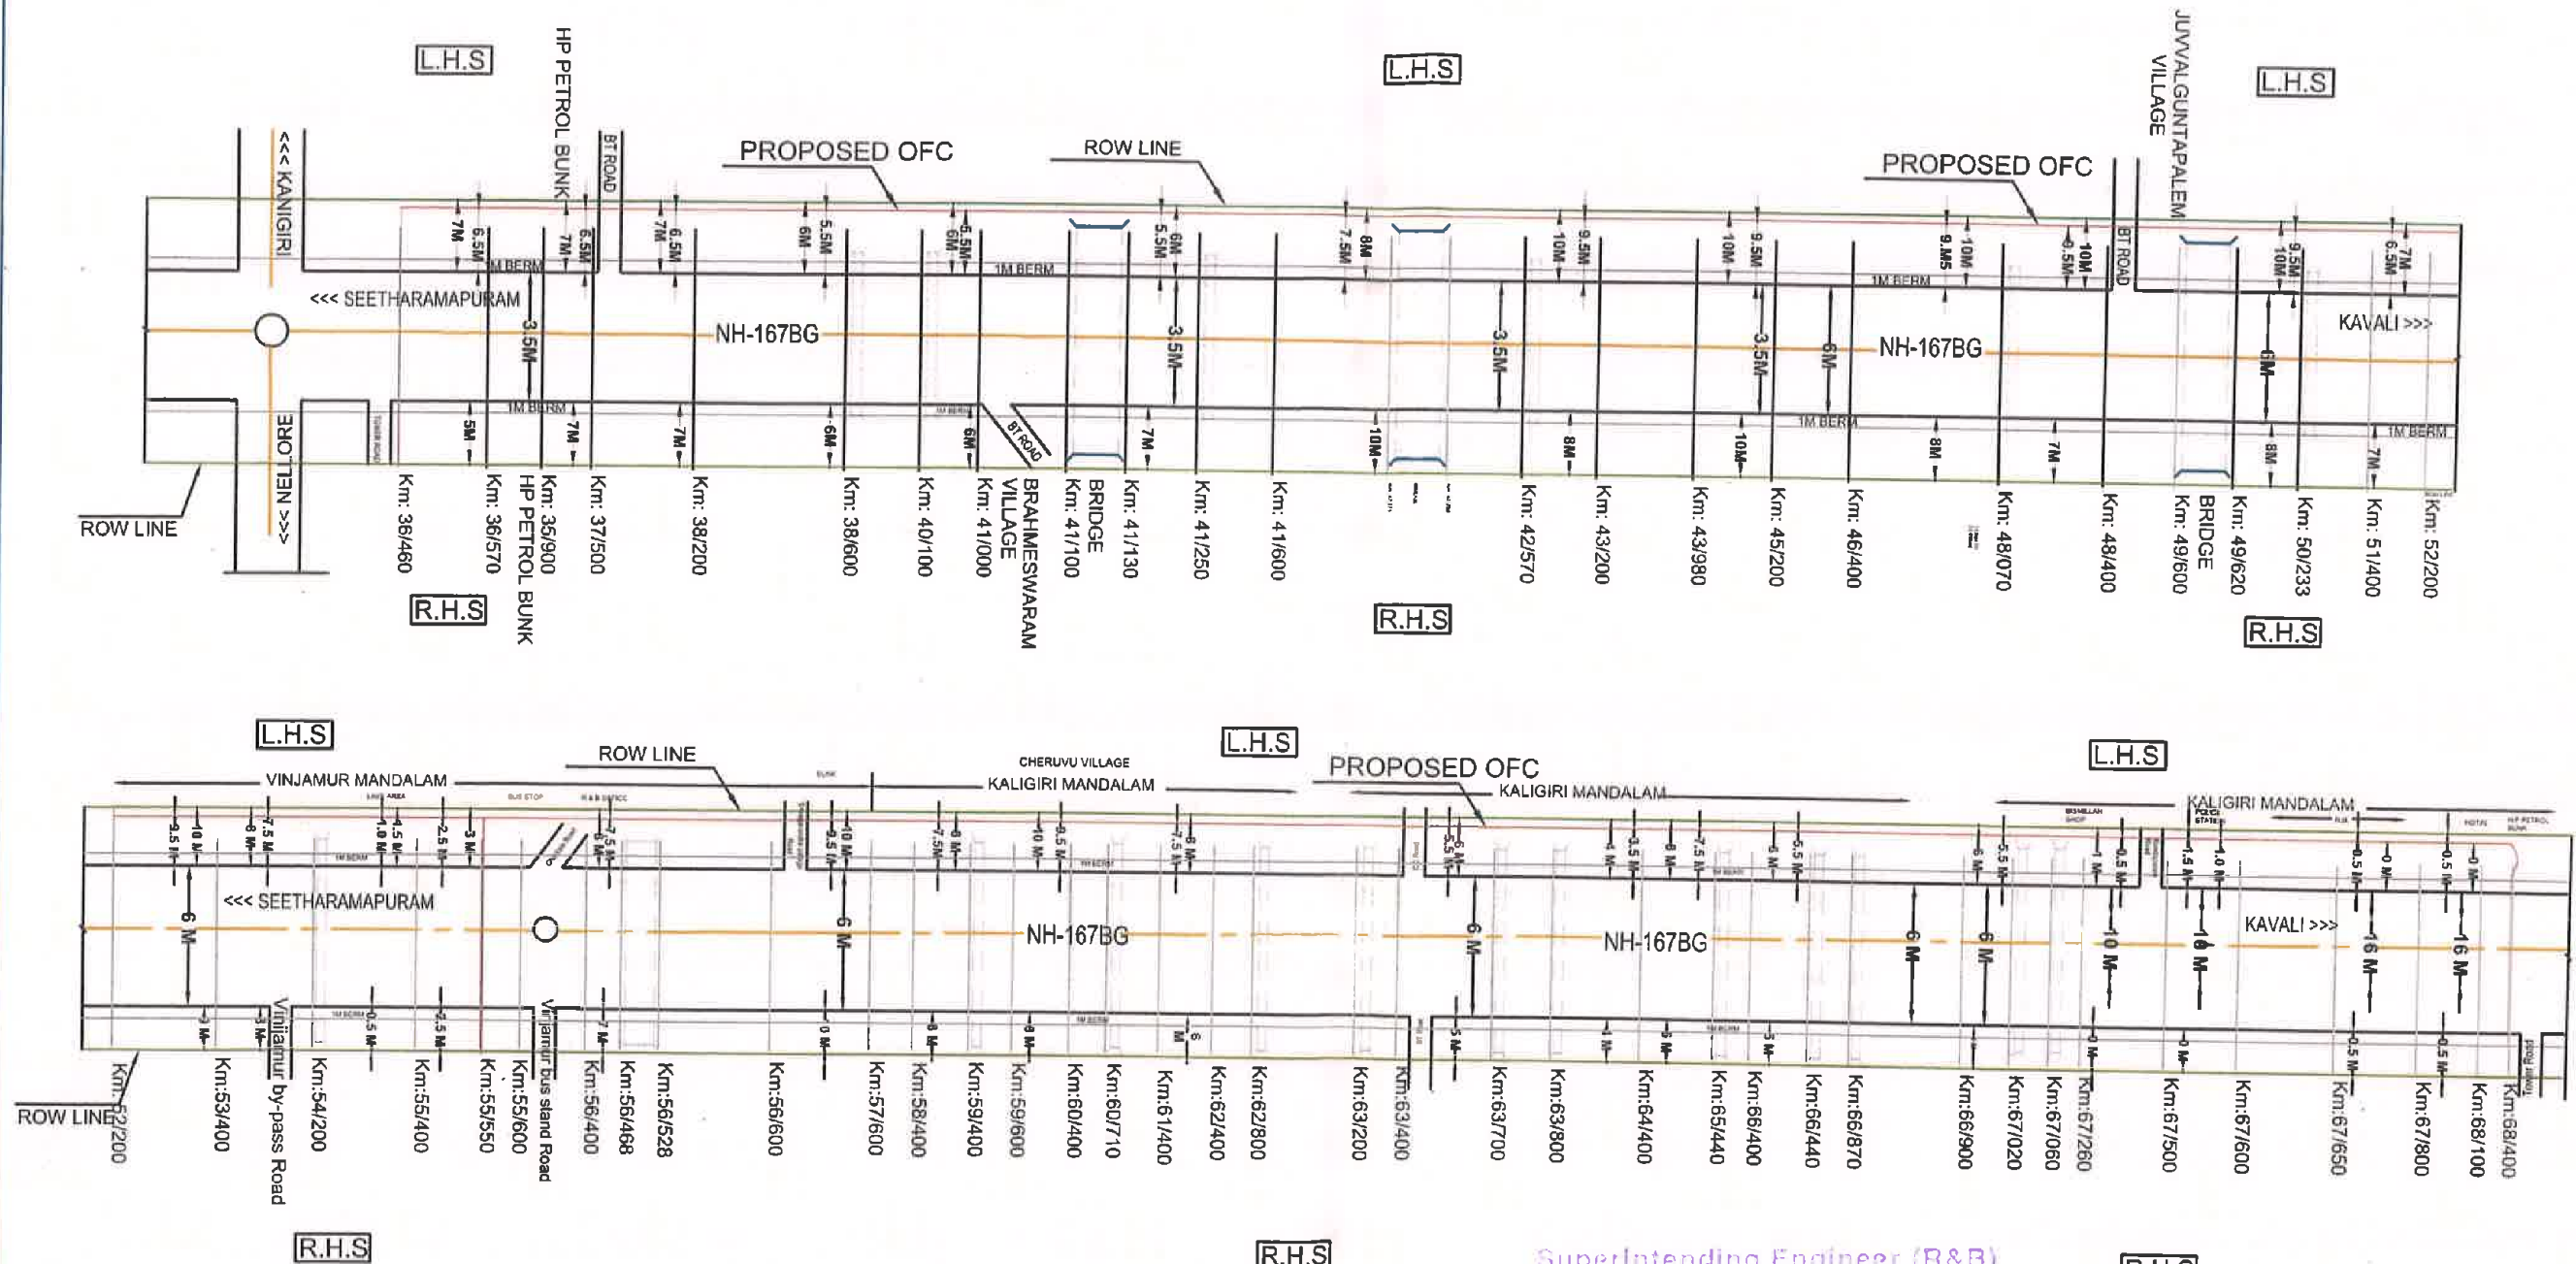

LEGENT:

- - PROPOSED OFC ROUTE
- - BT ROAD
- - CENTER LINE OF CARRIAGEWAY
- - BOUNDARY (ROW)
- - BRIDGE / CULVERT

SEETHARAMAPURAM - KAVALI (NH-167BG)

(Km:36/400 TO Km:68/400)

APPLICANT:



Vindhya Telelinks Limited,
Udyog Vihar, P.O. Chorhata, Rewa (M.P.) 486006.



SuperIntending Engineer (R&B)
N.H. Circle, Vijayawada.

Executive Engineer (R&B)
N.H. DIVISION, KADAPA.

NOTES:

1. ALL DIMENSIONS ARE IN METERS UNLESS OTHERWISE SPECIFIED
2. SECTION LENGTH - 31.940Km
3. SCALE - NTS

SuperIntending Engineer (R&B)
N.H. Circle, Vijayawada.