

सत्यमेव जयते
भारत सरकार / GOVERNMENT OF INDIA

सड़क परिवहन राजमार्ग मन्त्रालय / Ministry of Road Transport & Highways
कार्यालय, मुख्य अभियन्ता-क्षेत्रीय अधिकारी / Office of the Chief Engineer-Regional
Officer

46 / 1, कैनाल रोड, जाखन, देहरादून-248 001/- 46/1, Canal Road, Jakhan,
Dehradun - 248 001

दूरभाष / Phone (0135) - 2531125

No. CE-RO/UK/NOC-OFC/2017-18/17

Dated: 12.04.2018

Invitation for Public Comments

SUB: Proposal of permission for laying of OFC and PLB Duct along NH-309A from Km 0.00 to Km 7.00 under Link ID-4039 for NFS Project in the state of Uttarakhand - **Reg.**

M/s Telecommunications Consultants India Ltd. vide letter no. TCIL/NFS/Defence Project/UK/2017-18/699 dated 23.03.2018 submitted therewith a proposal mentioned under subject above for laying of OFC and PLB Duct for consideration of this office.

2. Comments of public are invited on captioned draft proposal and the same should reach to below mentioned address till 11-05 -2018, beyond which no comments will be considered.

**The Chief Engineer-Regional Office,
Ministry of Road Transport & Highways
46/1, Canal Road, Jakhan
Dehradun-248001
(0135)-2531125
Mail ID : romorthddn@gmail.com**

3. Letter dated 23.03.2018 from M/s Telecommunications Consultants India Ltd and cross-section are enclosed herewith for reference.

4. This is issued with the approval of Highways Administration, MoRTH, Dehradun.

Encl: As above


(Jagat Narayan)

**Executive Engineer
For CE-Regional Officer Dehradun**

To:-

1. The Senior Technical Director, NIC, Transport Bhawan, New Delhi-110001- for uploading on Ministry's website.



टेलीकम्युनिकेशन्स कंसलटेंट्स इंडिया लिमिटेड
(भारत सरकार का उद्यम)
Telecommunications Consultants India Ltd.
(A Govt. of India Enterprise)



Division

मो नो 24 लेन नो 4 साई लोक फेज - 1

H. No. 24, Lane No. 4, Sai Lok Phase - 1,
G.M.S. Road Dehradun - 248001 (UK)

Technical

जी 0 एम 0 एस 0 रोड देहरादून - 248001 (उत्तराखंड)

CIN: U74999DL1978GOI008911

TCIL/NFS/Defense Project/UK/2017-18/699

Date: 23.03.2018

Chief Engineer,
Regional Officer,
Ministry of Road Transport and Highways
46/1, Canal Road, Jakhan
Dehradun-248001.

Sub: Permission for laying of OFC and PLB Duct from km 0.000 to km 7.000 on NH 309A under Link ID - 4039 for NFS Project.

Ref: i) MoRTH letter no. CE-RO/UK/NOC-OFC/2017-18/17 dated 02.01.2018

Dear Sir,

In reference to above cited subject, please refer to your letter no. CE-RO/UK/NOC-OFC/2017-18/17 dated 02.01.2018 regarding permission for laying of OFC and PLB Duct from km 0.000 to km 7.000 on NH 309A under Link ID-4039 for NFS Project.

The para-wise compliance report has been prepared after making compliance of all the observations raised by you in your letter referenced above at (i). Now, the remaining documents are enclosed herewith as under:

1. Copy of circle rates and other documents/details certified by Implementing Agency of Ministry is enclosed herewith. The revised amount of License fees is calculated in accordance with the Ministry's Circular No. RW/NH-33044/29/2015/S&R(R) dated 22 Nov 2016. Please find enclosed herewith the ICICI Bank Demand Draft No. 503778 dated 23.03.2018 of Rs 62095.00/- in favour of Pay and Accounts Officer (NH) MoRTH, New Delhi for according the ROW Permission.
2. New Bank Guarantee in favour of Chief Engineer-Regional Officer, Ministry of Road Transport and Highways has been prepared as per desired details and enclosed herewith.
3. New Strip Plan/Route Plan for laying of OFC and PLB Duct from km 0.000 to km 7.000 on NH 309A under Link ID-4039 for NFS Project has been prepared on Auto CAD (hard copy and soft copy) as per the Ministry guidelines for the technical examination of the proposal and enclosed herewith.
4. Agreement regarding granting of RoW permissions
5. Certificate of Incorporation of TCIL



Head Office: TCIL, TCIL Bhawan, Greater Kailash - I, New Delhi - 110048
Phone: 011-26202020 Fax: 011-26242266, Website: www.tcil-india.com

Monument
out up
23/3

SF
23/3
26/03/18
SFA



टेलीकम्युनिकेशन्स कंसलटेंट्स इंडिया लिमिटेड
(भारत सरकार का उद्यम)
Telecommunications Consultants India Ltd.
(A Govt. of India Enterprise)



Division

म0 न024 लेन न0 4 साई लोफ फेज - 1
जी0 एम0 एस0 रोड देहरादून - 248001 (उत्तराखंड)

H. No. 24, Lane No. 4, Sai Lok Phase – 1,
G.M.S. Road Dehradun – 248001 (UK)

Technical


CIN: U74999DL1978GOI008911

6. Format of Maintaining Records as per Ministry Circular dated 22.11.2016
7. Undertakings required as per Ministry Circular dated 22.11.2016
8. Details regarding underground cable laying
9. Authorization letter of Project Direction, TCIL

Accordingly, please find enclosed herewith letter issued by Officer Commanding regarding the above cited subject. Now, you are requested to kindly accord the permission for laying of OFC and PLB Duct from km 0.000 to km 7.000 on NH 309A under Link ID-4039 for NFS Project at the earliest possible.

With regards

For Telecommunication Consultants India Ltd



(Gaurav Gautam)
Engineer (Uttarakhand)



Enclosures: As above

Copy to:

1. DE (T/P), BSNL, Dehradun, Uttarakhand
2. GGM (Defence Project), TCIL, GK-1, New Delhi-110048
3. Advisor (T), TCIL, GK-1, New Delhi-110048
4. PD (Defence Project), TCIL Uttarakhand

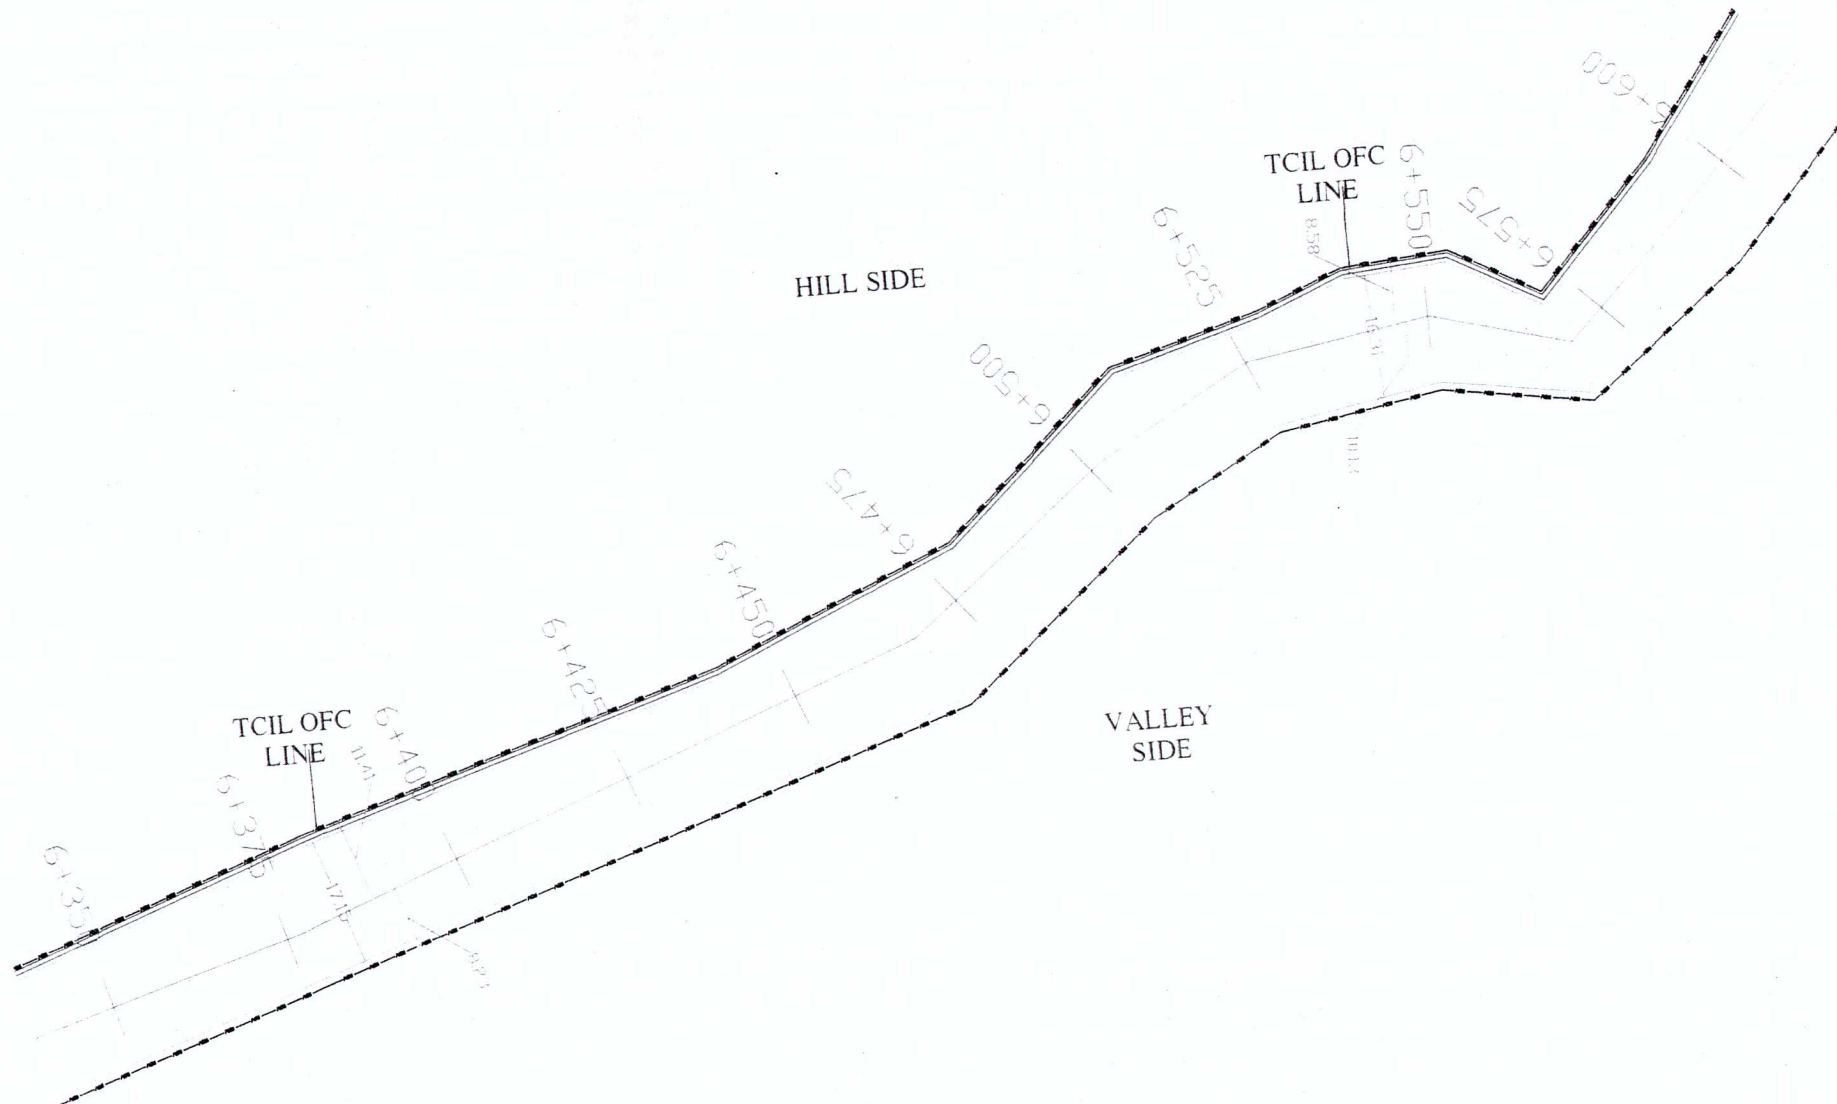

10


CLIENT:-
TELECOMMUNICATIONS CONSULTANTS INDIA
LIMITED

TITLE:
NAME OF ROAD :- STRIP PLAN FOR LAYING OF
OFC FOR NFS DEFENCE NETWORK PROJECT
FROM KM 0.00 TO KM 7.0 GHAT TO PANAR AT
NH -309A


NOTE:-
1. ALL DIMENSIONS, LEVELS AND CHANGES ARE IN METERS.

OFC LINE
ROAD
CENTER LINE
HOUSE
ROW LINE


CONSULTANTS:-
TECHNICAL CONSULTANCY SERVICES
REGD. OFF. 14-C ARAWALI ENCLAVE,
GMS ROAD DEHRADUN,
TEL. NO. : 0135-2720017, 2107754
e-mail : tcsideon@yahoo.com
e-mail : tcsideon@gmail.com

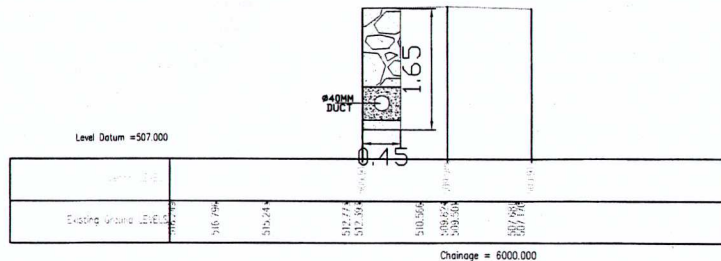


Point = 632

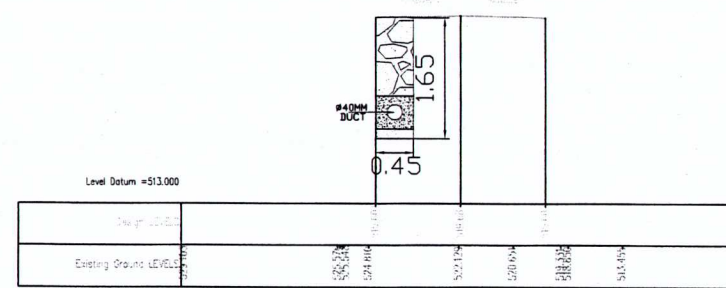


Chainage = 6200.000
Point = 653

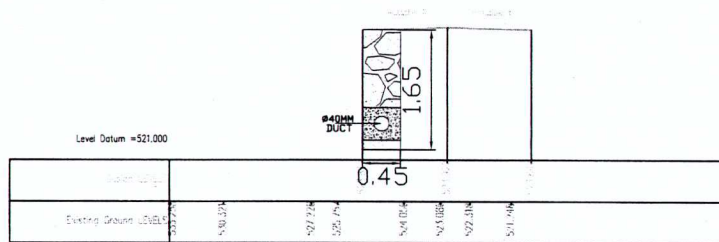


Chainage = 6400.000
Point = 676

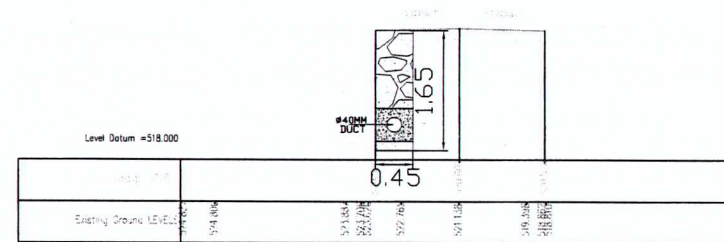


Chainage = 6600.000
Point = 701

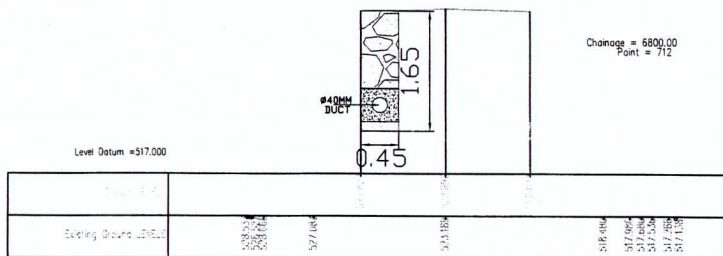

Chainage = 6800.000
Point = 712

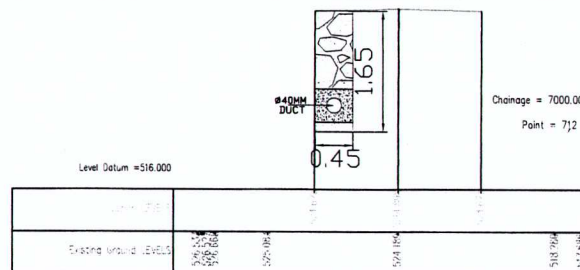

Chainage = 7000.000
Point = 712

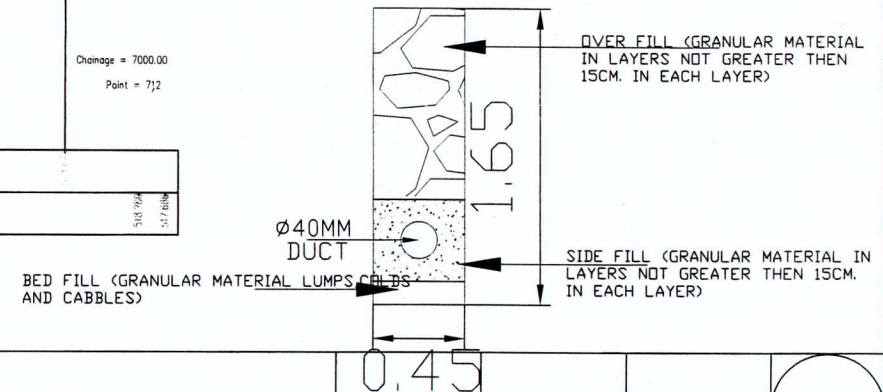

CLIENT:-

TELECOMMUNICATIONS
CONSULTANTS
INDIA LIMITED

NAME OF ROAD :- X-SECTION OF LAYING OF
DFC FOR NFS DEFENCE NETWORK PROJECT
FROM KM 0.00 TO KM 7.0 GHAT TO PANAR AT
NH -309A

CHAINAGE :-
IN K.M. 6+000 TO 7.000 K.M.

X-Section

SCALE :- H = 1:100
V = 1:100

SURVEYED &
DESIGNER BY:-
TECHNICAL CONSULTANCY SERVICES
Regd off 14-CARAWALI ENCLAVE, GMS ROAD DEHRADUN
PH: 0135- 3251869, 9837043174, 9997093344+
E-Mail: tcsgoon1@rediffmail.com/tcsgoon@yahoo.com

J.E

A.E

E.E

SHEET.NO

6