



GOVERNMENT OF INDIA
MINISTRY OF ROAD TRANSPORT & HIGHWAYS
Regional Office,
C-1-A, Rajaji Bhavan, Besant Nagar, Chennai- 600090.
Telefax Off: 24919341, 24916032.

No.RW-MD/TN/NH-83/PER/2018

Dated: 18.04.2018

Invitation of public comments

Sub: Laying of underground water supply pipe lines along the NH-83 from Km 29/625 to Km 29/900 of NH-83 (Old NH-67) in the State of Tamil Nadu- Regarding.

The proposal for seeking permission for laying underground water supply pipe lines along the NH-83 from Km 29/625 to Km 29/900 of NH-83 (Old NH-67), vide DE, (NH), Coimbatore letter no. 702/2017-18/JDO dated 21.03.2018.

2. The alignment proposed by the Pollachi Municipality is to lay the water pipe line along the stretch from Km 29/625 to Km 29/900 of NH-83 (Old NH-67) as detailed under:

Stretch in Km.	Size of Pipe (Diameter)	Length (Km)	ROW (m)	Dist. Of Prop. UGD from Centre line of NH (m)
29/625- 29/900	110mm Dia PVC	0.275	37.2m -40.2	Varies 16.6 to 18.1

3. The right of way varies from 37.2m to 40.2m in the aforesaid stretch. The Pollachi Municipality has proposed to lay the water supply pipe line at the edge of the ROW for a length of 0.275 Km. Further Pollachi Municipality has proposed to lay water pipe line NH in Km 29/625-29/900 using *open trench Technology*.

4. The authorities of Pollachi Municipality has given undertaking in which they stated that they undertake to shift the UG water pipe line if required by NH wing of State Highways Department/MoRTH Govt. of India at any time for expansion of the road at their own cost and the proposed UG water supply pipe line work will not affect the design, stability, traffic safety and future improvement of the proposed stretch.

5. As per the guidelines issued by the Ministry vide letter No.RW/NH-33044/29/2015/S&R(R) dated 22.11.2016 the relaxation application will be made available for public comments and the comments will be invited within 30 days from the day of uploading.

6. In view of the above, comments of the public on the above proposal requiring relaxation from distance criteria is invited to the below mentioned address:

P.T.O

The Regional Officer
Office of the Superintending Engineer
Regional Office, Chennai
Ministry of Road Transport & Highways,
C-1-A, Rajaji Bhavan, Besant Nagar, Chennai- 600 090

Encl: As Above.

Copy to:

1. The NIC, New Delhi - for uploading in the Ministry's website.
2. The CE, NH Chennai – for information

Yours faithfully,

R. Ellavarason
(R.Ellavarason)
Regional Officer

(R.Ellavarason)
Regional Officer

**DISTANCE CHART FOR THE PROPOSALS FOR PROVIDING UNDER GROUND 110 MM DIA PVC WATER PIPE LINE ALONG
THE ROAD @ K.M. 29/625 TO 29/900 (RHS) OF COIMBATORE-PALANI-DINDIGAL-TRICHY-THANJAVUR-NAGAPATTINAM**

ROAD-NH-83

S.NO	CHAIN AGE	BT FROM C/L ROAD (in mts)		MEDIAN (in mts)	EARTHEN BERMS FROM C/L ROAD (in Mts)		BOUNDARY FROM C/L ROAD (in Mts)		C/C TO PROPOSED WATER LINE (in Mts)		REMARKS
		LHS	RHS		LHS	RHS	LHS	RHS	LHS	RHS	
01	29/500	9.00	9.00	1.00	10.50	10.50	20.60	19.60	---	---	---
02	29/600	9.00	9.00	1.00	10.50	10.50	20.60	19.60	---	---	---
03	29/625	9.00	9.00	1.00	10.50	10.50	20.60	19.60	---	18.10	Start Point
04	29/700	9.00	9.00	1.00	10.50	10.50	20.60	19.60	---	18.10	---
05	29/800	9.00	9.00	1.00	10.50	10.50	20.60	19.60	---	18.10	---
06	29/900	9.00	9.00	1.00	10.50	10.50	19.10	18.10	---	16.60	End Point
07	30/000	5.00	5.00	1.00	6.50	6.50	8.00	8.00	---	---	---
08	30/100	5.00	5.00	---	6.50	6.50	8.00	8.00	---	---	---

S. JAYA KUMAR, B.E.,
Empanelment Consultant,
S.No: 109/2014, MoRT&H

COMMISSIONER
Pollachi Municipality

1.3.2018

9.3.18

DIVISIONAL ENGINEER
NATIONAL HIGHWAYS,
COIMBATORE.

Assistant Divisional Engineer
National Highways
Coimbatore

16.3.18

**LICENSE FEE FOR LAYING UNDER GROUND 110 MM DIA PVC WATER PIPE LINE ALONG
THE ROAD @ K.M. 29/625 TO 29/900 (RHS) OF COIMBATORE-PALANI-DINDIGAL-TRICHY-
THANJAVUR-NAGAPATTINAM ROAD-NH-83**

ZONE : COIMBATORE
SRO : POLLACHI
VILLAGE : WARD 4, 5
REVENUE DISTRICT NAME : COIMBATORE
TALUK NAME : POLLACHI

S.NO	VILLAGE	CHAINAGE	STREET NAME	GOVERNMENT GUIDE LINE VALUE RS/Sq.Mt
1	POLLACHI WARD 4, 5	K.M. 29/625 to 29/900 (RHS) of Coimbatore-Palani-Dindigal-Trichy- Thanjavur-Nagapattinam Road-NH-83	Kovai Road	Rs.26,910 (Guideline Value Enclose)

LICENSE FEE CALCULATION:

**ALONG THE ROAD COIMBATORE – PALANI – DINDIGAL – TRICHY – THANJAVUR -
NAGAPATTINAM ROAD - NH-83 LAND.**

S.NO	CHAINAGE	LEFT SIDE (in Mts)	RIGHT SIDE (in Mts)	DISTANCE (in Mts)
01	K.M. 29/625 to 29/900 (RHS)	-----	275.00 m	275.00 m
Total Distance (in Mts)				275.00 m

COMMISSIONER
Pollachi Municipality

5/3/18
h

5/3/18 8

92-1-13/18
DIVISIONAL ENGINEER
NATIONAL HIGHWAYS,
COIMBATORE.

or
16.3.18

Assistant Divisional Engineer
National Highways
Coimbatore



பதிவுத்துறை REGISTRATION DEPARTMENT

Service Rules | Standing Order | RTI Act | Feedback | Contact Us



To pay Registration Charges through online/bank branches [click](#)

HOME GUIDELINE VALUE APPLY ONLINE SEARCH REFERENCE DUTY AND FEES PUBLIC UTILITY FORMS CIRCULARS

FAQ

Guideline Value Period From :
01-04-2012

Choose Zone

Chennai

Coimbatore

Cuddalore

Madurai

Salem

Thanjavur

Thirunelveli

Trichy

Vellore

Disclaimer:

The Guideline Values hosted in this web site are subject to confirm with the Registering Officers concerned.

Zone : COIMBATORE SRO : POLLACHI Village: WARD 4 Revenue District Name: COIMBATORE Taluk Name: POLLACHI

A B C D E F G H I J K L M N O P Q R S T U V W X Y Z

1 2 3 4 5 6 7 8 9

[List All Streets](#)

15 entrie(s) starting with the character ' K '

STREET NAME	GUIDELINE VALUE	GUIDELINE VALUE (IN METRIC)	CLASSIFICATION
K.S.V.Layout	420/Sqft	4520/Sqmt	Residential Class IV Type - II
K.V.R.Nagar	420/Sqft	4520/Sqmt	Residential Class IV Type - II
Kalaimagal Nagar	1385/Sqft	14910/Sqmt	Mixed Special Type - I
Kalingarayar Street	825/Sqft	8880/Sqmt	Residential Special Type - V
Kallukadai Iyttari	350/Sqft	3770/Sqmt	Residential Class III Type - I
Kampounder Street	675/Sqft	7265/Sqmt	Residential Class IV Type - I
Kannappan Nagar	250/Sqft	2695/Sqmt	Residential Class V Type - III
Kanthasamy Gounder Street(Vallabai Patel Street)	1385/Sqft	14910/Sqmt	Mixed Special Type - I
Kattapomman Street	675/Sqft	7265/Sqmt	Residential Class IV Type - I
Kovai Road	2500/Sqft	26910/Sqmt	Commercial Special Type - I
Krishnasamy Pillai Street (Sasthri Street)	675/Sqft	7265/Sqmt	Residential Class IV Type - I
Kumarpalayam Street	750/Sqft	8075/Sqmt	Residential Class I Type - I
Kumarram Nagar I, II, III	280/Sqft	3015/Sqmt	Residential Class IV Type - III
Kuppanda Gounder Street	675/Sqft	7265/Sqmt	Residential Class IV Type - I
Kuppusamy Gounder Street	675/Sqft	7265/Sqmt	Residential Class IV Type - I

LINKS

ONLINE SERVICES

- Encumbrance Certificate
- Marriage Certificate
- Certified Documents
- Online EC Status

SEARCH

- Guideline Value
- Society
- Chit Funds
- Marriage
- Stamp Vendor
- Field Offices
- Document
- Marriage
- Encumbrance Certificate
- Certified Copies
- Doc.Writers

UTILITIES

- Citizen Charter
- Tell me How
- STAR
- E - Stamp
- Utility Forms
- Circulars
- Tamil Font

ADDRESS

No.100, Santhome High Road,
Chennai 600 028.
Telephone : +91-44-24640160
Fax : +91-44-24642774
Email: grivcell@tnreginet.net

"Bribe giving and receiving is an offence. Complaints about demand for bribe may be made in person or over phone to the directorate of Vigilance and Anti-corruption, No.293, M.K.N.Road, Alandur, Chennai-16 or to the local Vigilance Office. Website: www.tnreginet.net"
Phone Nos:(044) 22310989/22321090/22321085/22342142; FAX: 044-22321005.
" For Election Related Information : www.electiontamilnadu.com "

Disclaimer: The contents of the website have been prepared with due care and with reference to the Acts and Rules. However in case of any error or omission, the Department cannot be held responsible. The contents of the site are of informative in nature.

LICENSE FEE CALCULATION:

License fees (Rs. Sq.m/Month)

= (Utilized NH Land area x Prevailing
Circle Rate of land Per Unit area)10x12

Where, utilized NH Land Area

= Outer Diameter x Length
= 0.11 x 275.00
= 30.25 Sq.m.

License fees (Rs/Month)

= (30.25 x 26,910) / (10x12)
= **Rs. 6,783.56** (or) Rs. 6,784.00

(1/3 of License fees for Public Utilities at 33%
(Industrial Utilities License fees)

= $6,785 \times 33\% = 2,239.00$ Rs. 6,784.00 / 3
= Rs. 2,261.33 (or) Rs. 2,262.00

License fees for Public Utilities (Per Month) =

~~Rs. 2,239.00~~ Rs. 2,262/-
2,262

License fees for Public Utilities (Per 5 Years) =

(5 x 12) x 2,239 = ~~1,34,340.00~~ = 1,35,720/-

License fees for 5 Years

= **Rs. 1,34,340.00** Rs. 1,35,720/-


S. JAYA KUMAR, B.E.,
Empanelment Consultant,
S.No: 109/2014, MoRT&H


COMMISSIONER
Pollachi Municipality
5/3/18


3.5 5/3/18

92nd 16/3/18
DIVISIONAL ENGINEER
NATIONAL HIGHWAYS,
COIMBATORE,

022
16.3.18


Assistant Divisional Engineer
National Highways
Coimbatore

(COIMBATORE-PALANI-DINDIGAL-TRICHY-THANJAVUR-NAGAPATTINAM ROAD)

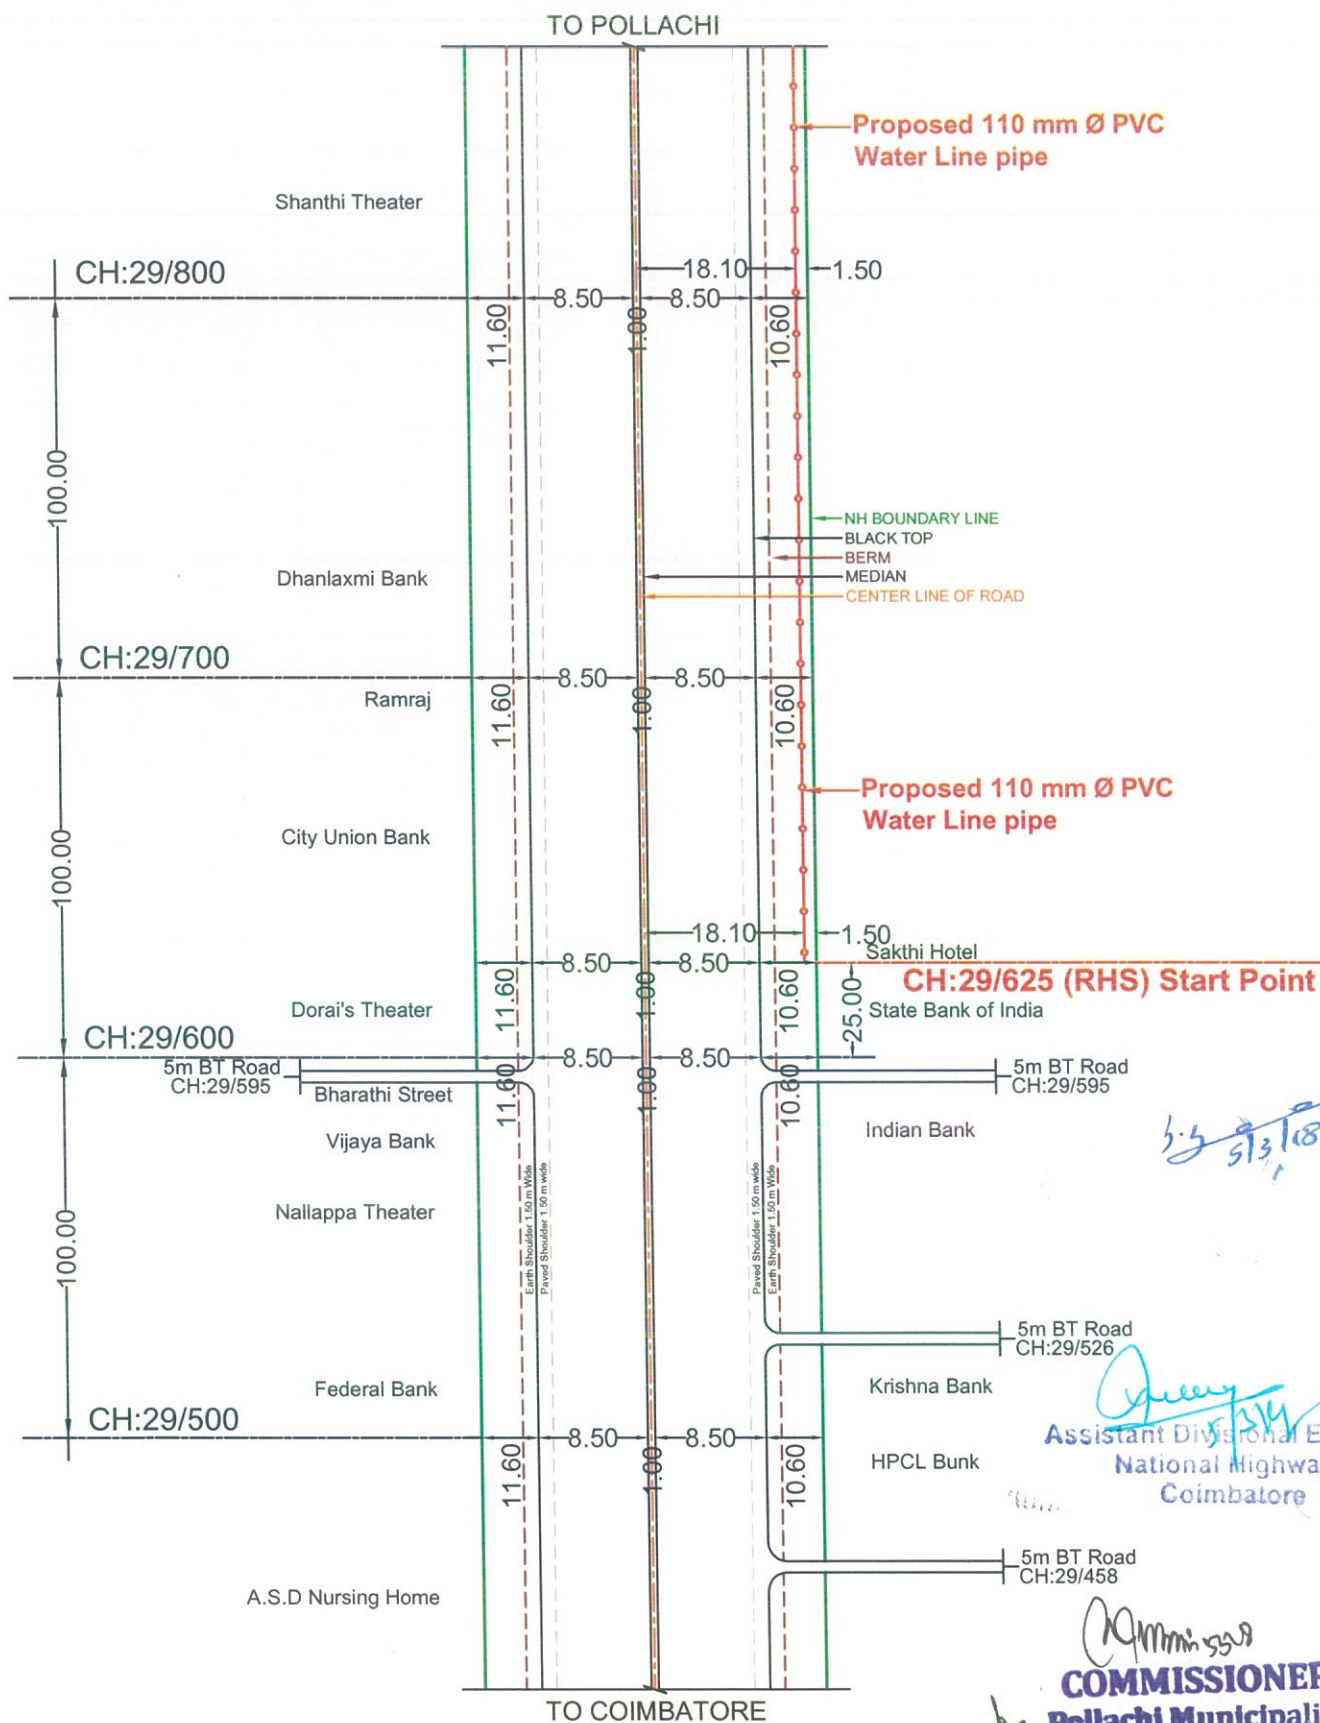

LEGEND :

LEGEND:

- NH BOUNDARY LINE
- BLACK TOP
- BERM
- CENTER LINE OF ROAD

ALL DIMENSIONS IN 'M'

SCALE


X - NTS

Y - 1: 2000

SHEET NO

01 / 05

**PROPOSED LAYING OF UG WATER PIPE LINE ALONG THE EXTREME END OF NH BOUNDARY
BETWEEN CH.29/625 TO 29/900 (RHS) - NH-83.
(COIMBATORE-PALANI-DINDIGAL-TRICHY-THANJAVUR-NAGAPATTINAM ROAD)**

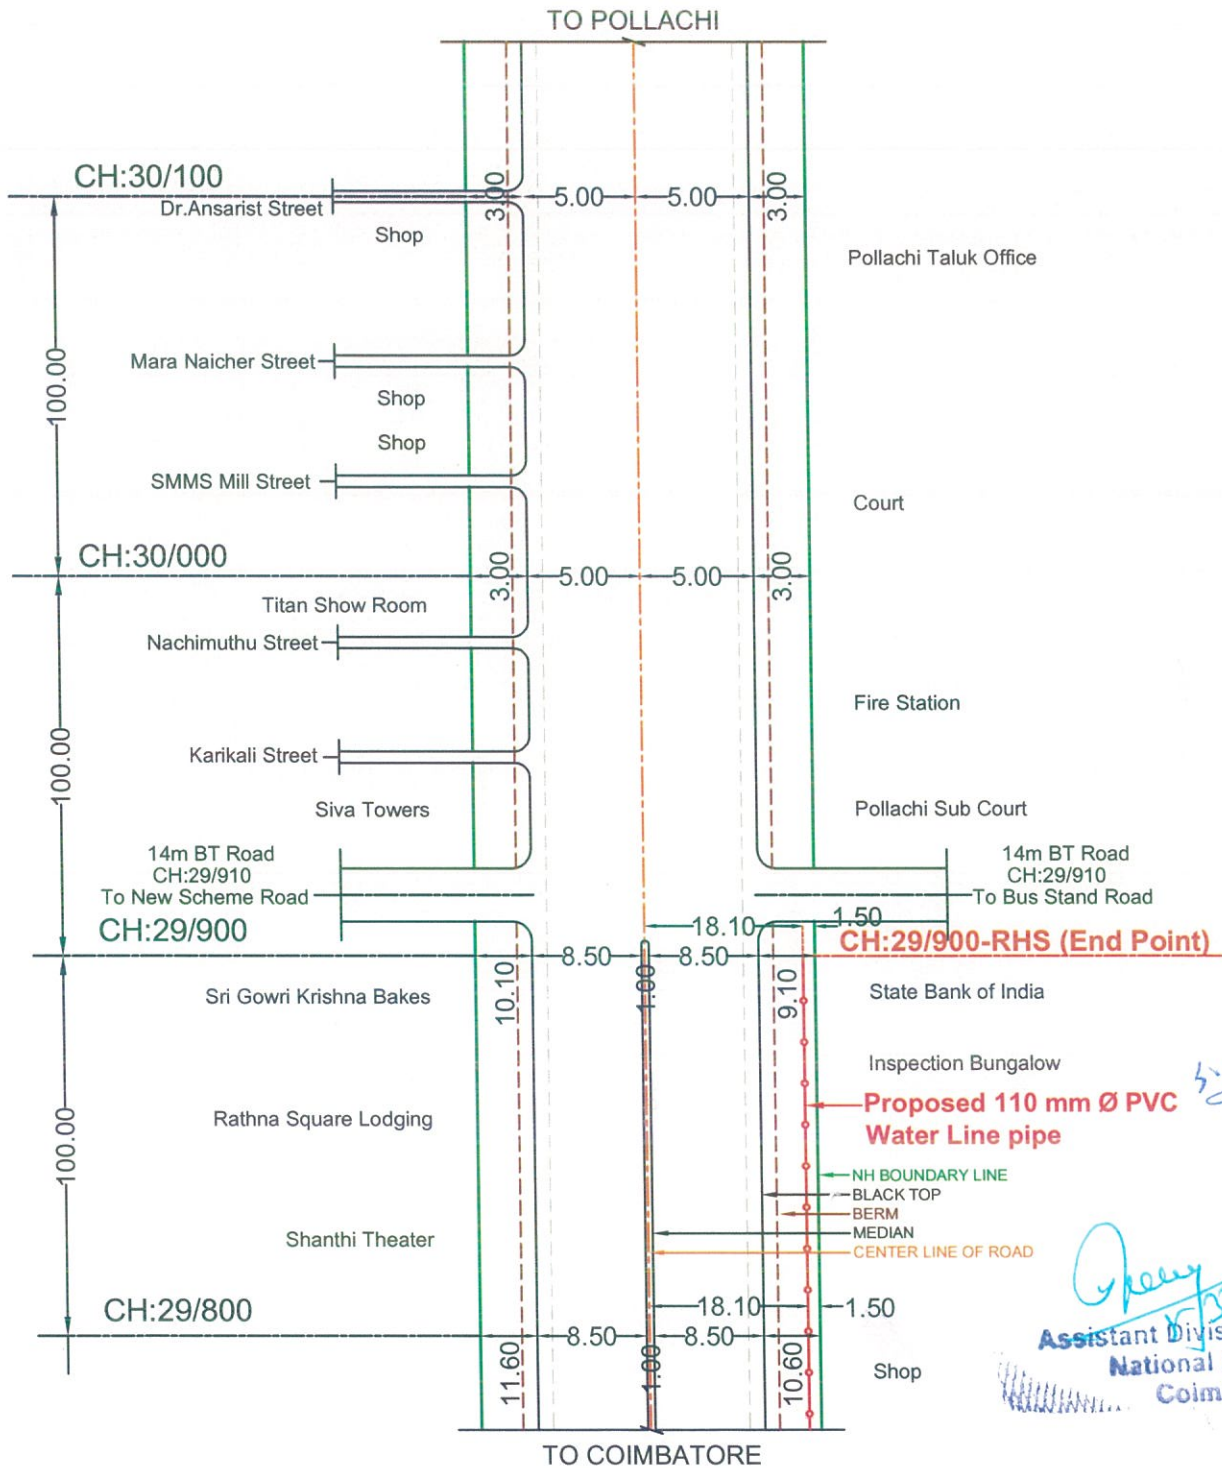

S. JAYA KUMAR, B.E.,
Empanelment Consultant,
S.No: 109/2014, MoRT&H

DIVISIONAL ENGINEER
NATIONAL HIGHWAYS,
COIMBATORE.

COMMISSIONER
Pollachi Municipality

LEGEND :

— NH BOUNDARY LINE
- - - BLACK TOP
- - - BERM
- - - CENTER LINE OF ROAD

— PROPOSED 110 mm Ø PVC
WATER PIPE LINE
- - - EXISTING OFC
= = = CULVERT / BRIDGE

ALL DIMENSIONS IN 'M'

SCALE

SHEET NO


X - NTS

02 / 05


Y - 1: 2000

TO 29/900 (R.H.S) - NH-83. (COIMBATORE-PALANI-DINDIGAL-TRICHY-THANJAVUR-NAGAPATTINAM ROAD)


CH:29/500, 29/600

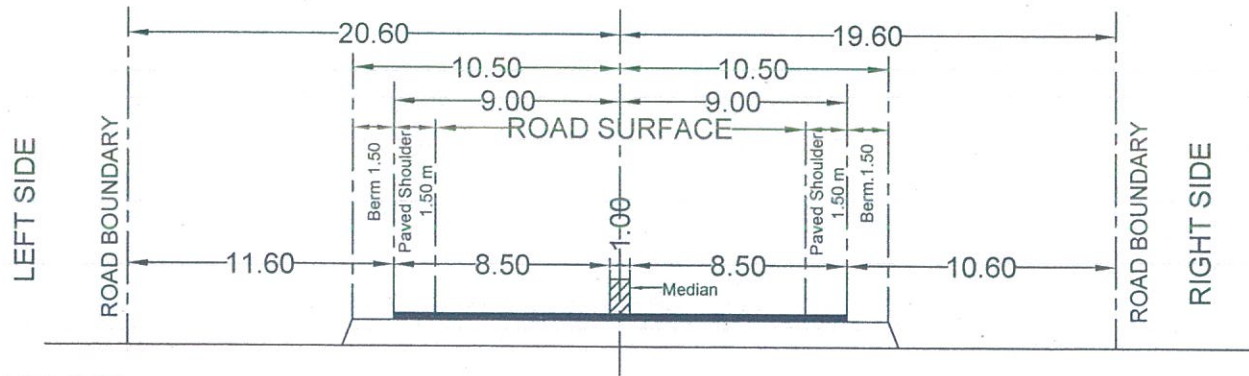


CH:29/625

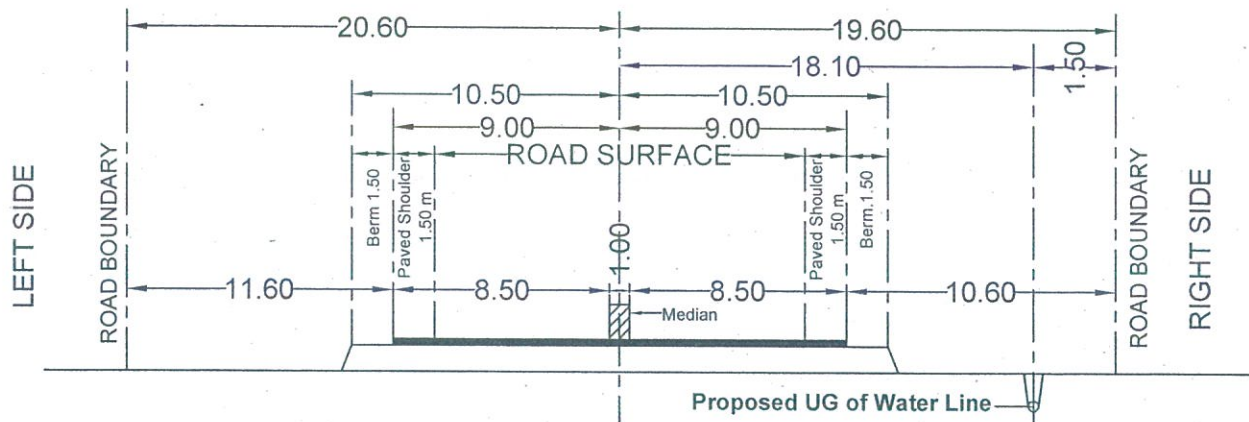

CH:29/700, 29/800

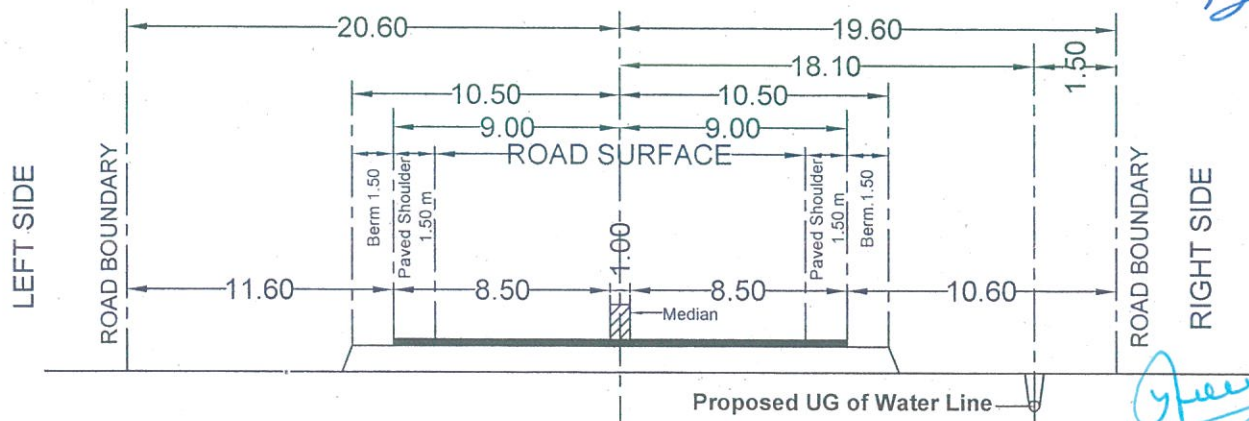


CH:29/900

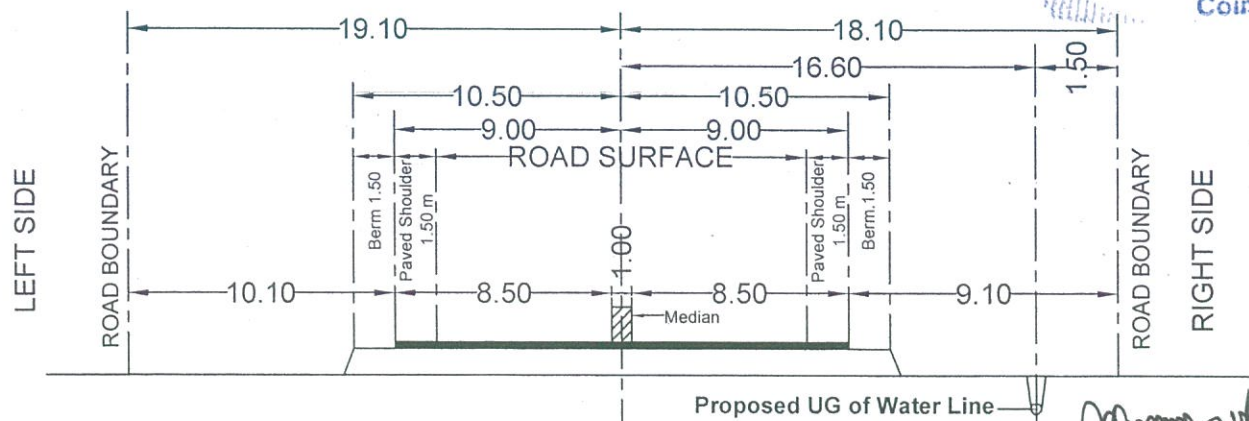

5/3/18

CH:30/000, 30/100

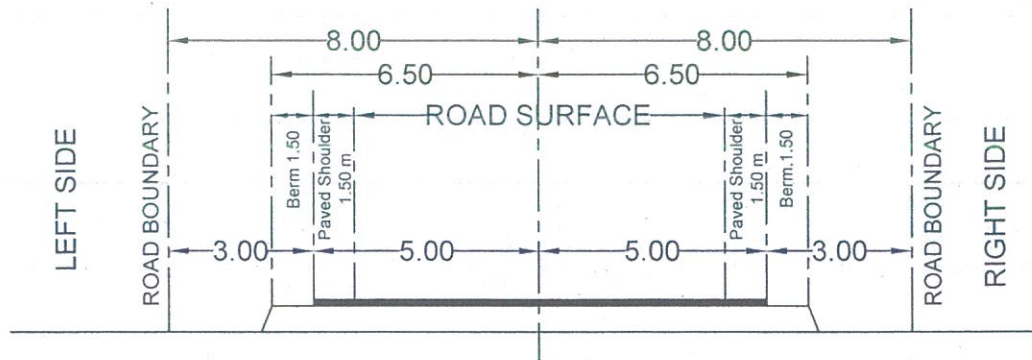

[Signature]
S. JAYA KUMAR, B.E.,
Empanelment Consultant,
S.No: 109/2014, MoRT&H

[Signature]
COMMISSIONER
Pollachi Municipality

[Signature]
5/3/18

[Signature]
5/3/18

[Signature]
16/3/18
DIVISIONAL ENGINEER
NATIONAL HIGHWAYS,
COIMBATORE.


[Signature]
16-3-18

[Signature]
5/3/18
Assistant Divisional Engineer
National Highways
Coimbatore

PROPOSED LAYING OF UG WATER PIPE LINE ALONG THE EXTREME END OF

NH BOUNDARY BETWEEN CH.29/625 TO 29/900 (RHS) - NH-83.

(COIMBATORE-PALANI-DINDIGAL-TRICHY-THANJAVUR-NAGAPATTINAM ROAD)

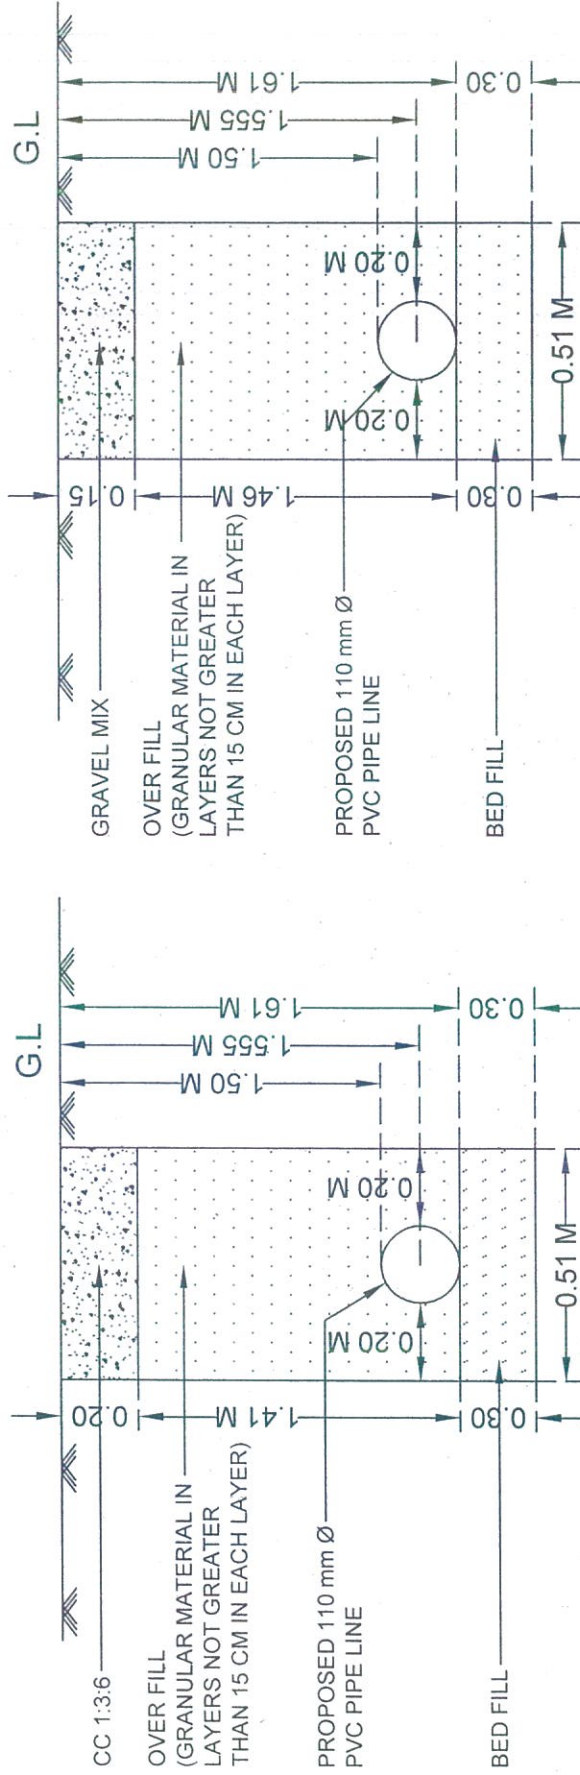

(GRANULAR MATERIAL FREE FROM LUMPS, CLODS AND COBBLES)

CROSS SECTION ACROSS

(EARTHEN SHOULDER)

NOT TO SCALE

CROSS SECTION ALONG NH

(BOUNDARY)

NOT TO SCALE

S. JAYA KUMAR, B.E.,
Empanelment Consultant,
S.No: 109/2014, MoRT&H

DIVISIONAL ENGINEER
NATIONAL HIGHWAYS,
COIMBATORE.

PROPOSED LAYING OF UG WATER PIPE LINE :

110 mm Dia Pipe Line Along 29/625 to 29/900 (RHS) = 275.00 m

COUNTERSIGNED

Total Length of Pipe Line -

= 275.00 m

Superintending Engineer,

National Highway, Salem.

(Signature)

COMMISSIONER
Pollachi Municipality

Assistant Divisional Engineer
National Highways
Coimbatore

SCALE	SHEET NO
NTS	05 / 05