



सत्यमेव जयते

भारत सरकार / GOVERNMENT OF INDIA

सड़क परिवहन राजमार्ग मन्त्रालय / Ministry of Road Transport & Highways
कार्यालय, मुख्य अभियन्ता-क्षेत्रीय अधिकारी / Office of the Chief Engineer-Regional
Officer

46 / 1, कैनाल रोड, जाखन, देहरादून-248 001/- 46/1, Canal Road, Jakhan,
Dehradun - 248 001

दूरभाष / Phone (0135) - 2531125

No. CE-RO/UK/NOC-OFC/2018/14

Dated: Dec 28, 2018

Invitation for Public Comments

SUB : Laying of Optical Fibre Cable from Kms 36.000 to Kms 65.000 along NH-87 (New NH-109) with total section length of ROW is 29.000 Kms in State of Uttarakhand.- Permission Reg.

M/s Reliance Jio Ltd vide its letter no. RJIO/UK/2018-19/09/MoRTH/50 dated 20.11.2018 submitted the proposal mentioned under subject above.

2. Comments of public are invited on captioned proposal and the same should reach the below mentioned address till 27-01-19, beyond which no comments will be considered.

Office of the Chief Engineer-Regional Officer
Ministry of Road Transport & Highways
46/1, Canal Road, Jakhan
Dehradun-248001
(0135)-2738657
Mail ID : romorthddn@gmail.com

3. Letter dated 20.11.2018 from M/s Reliance Jio Ltd and cross-section are enclosed herewith for reference.

4. This is issued with the approval of Highways Administration, MoRTH, Dehradun.

Encl: As above

Yours sincerely

(KULDIP SINGH)

SENIOR TECHNICAL ASSISTANT
FOR CHIEF ENGINEER -REGIONAL OFFICER

To:-

1. The Senior Technical Director, NIC, Transport Bhawan, New Delhi-110001- for uploading on Ministry's website.

Ref. No. RJIO/UK/2018-19/09/MorTH/50

To,
The Regional Officer
Ministry of Road Transport and Highway
Canal Road, Jakhan
Dehradun

Date: 20-11-2018

Subject: Proposal for laying "Underground" Optical Fibre Cable from Kms.36.00 to Kms.65.000 along NH-87 (New 109). Total section length ROW applied for 29.000 Kms in state of Uttarakhand.

Dear Sir,

This is reference to your letter No. CE-RO/UK/NOC-OFC/2018/10 dated 15 Nov 2018 regarding proposal for laying OFC through duct instead of 'Aerial' in this stretch.

Now we hereby resubmitting the proposal for laying of underground OFC on above location.

The work will be carried out as per laid down standards, Policies and Guidelines of the Authority for laying the OFC Cable.

We are enclosing the following payments.

License fee Rs 8,80,440/- will be submit in Bharatkosh Portal and receipt of payment will provide to the Authority within 30 days once proposal approve by the Authority.

Regarding Performance Bank Guarantee Rs.100 per mtr (Total Amount 29,00,000/- BG No. 0541BGR0239419 DATED 28-09-2018) has been submitted in favour of Chief Engineer- Regional Officer, Ministry of Road Transport & Highways, Dehradun as per circular.

You are requested to kindly grant us the permission at the earliest.


Yours Sincerely,



Authorized Signatory



Pl. examine Attached
[Signature]
8/12
87A

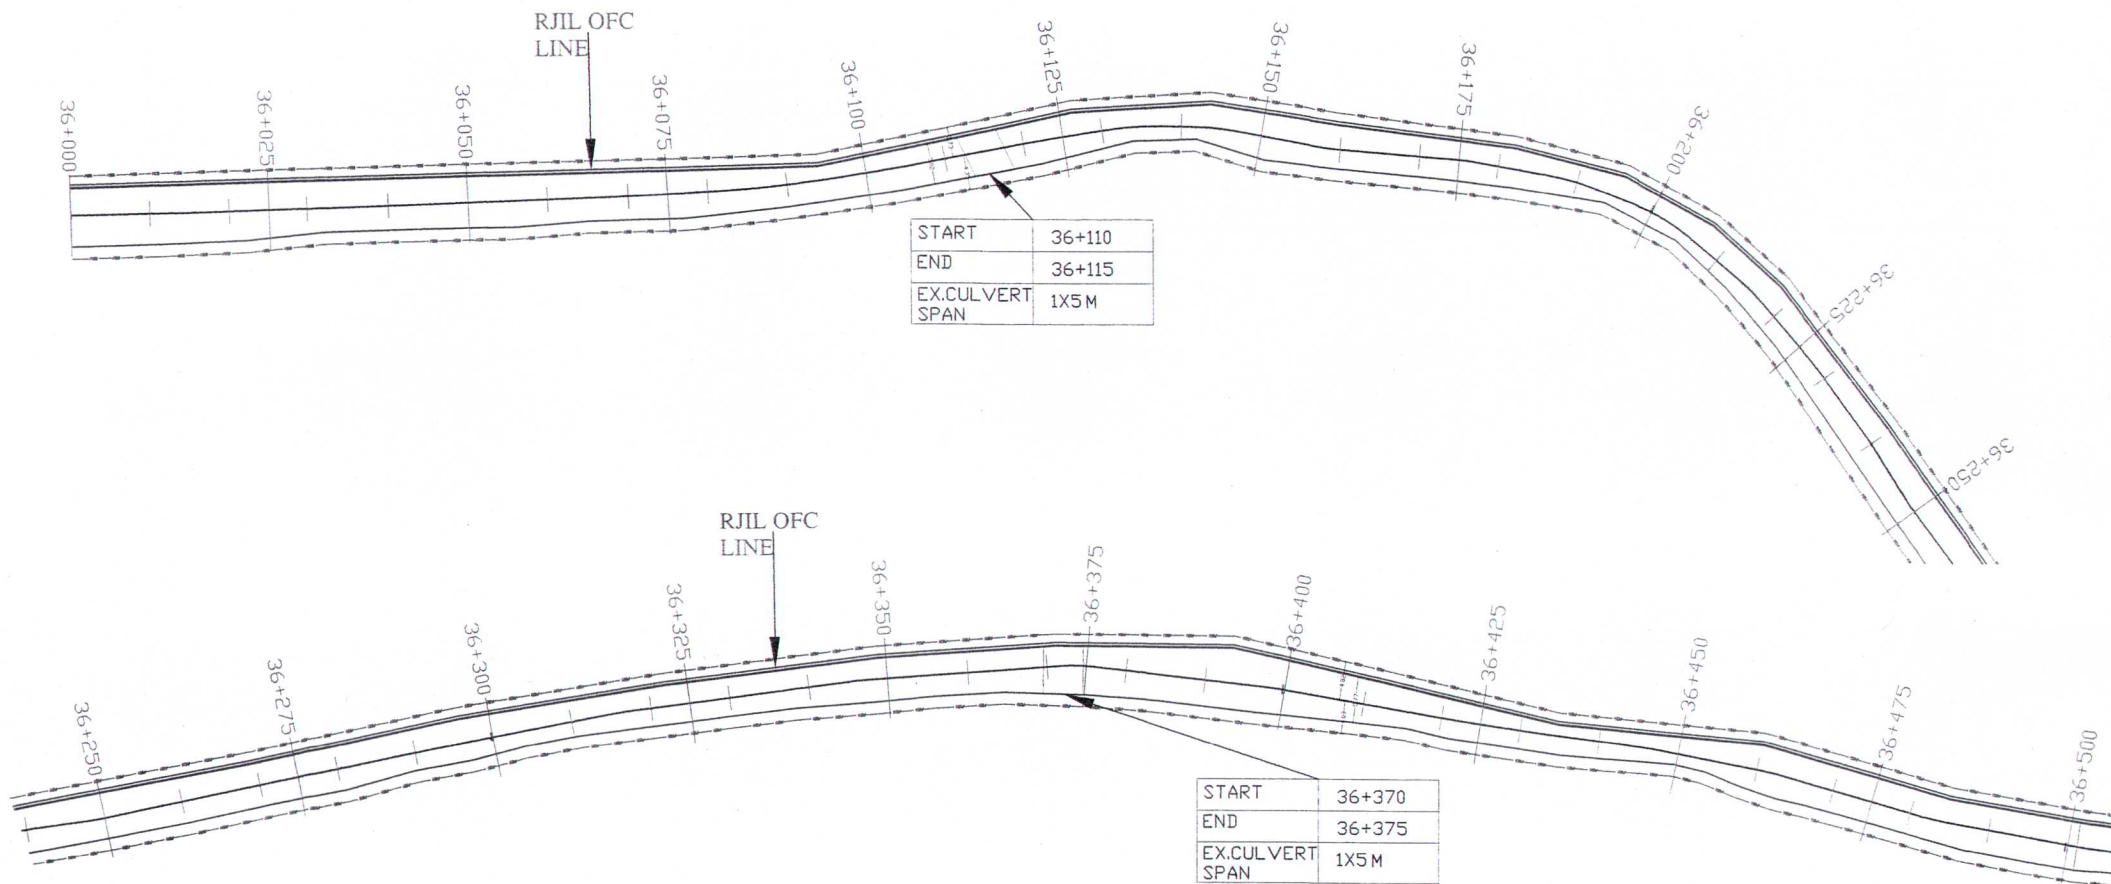

CLIENT:-
RELANCE JIO INFOCOMM LIMITED

TITLE:
STRIP PLAN FOR LAYING OF OPTICAL FIBER CABLE LINE ON KOSAYA KUTALI- ALMORA MOTOR ROAD NH 87(NEW 109) FROM KM 36.00 TO 65.000.

NOTE :-
1. ALL DIMENSIONS, LEVELS AND CHANGES ARE IN METERS.



POLE
ROAD
CENTER LINE
HOUSE
ROW

CONSULTANTS:-
TECHNICAL CONSULTANCY SERVICES
REGD. OFF. 14-C ARAWALI ENCLAVE,
GMS ROAD DEHRADUN,
TEL. NO. : 0135-2720017,2107754
e-mail. : tcsdoon@yahoo.com
e-mail : tcsdoon@gmail.com

Level Datum = 921.000

n LEVELS	923.325	923.400	923.325
n OFFSET	-3.000	-0.000	3.000
n WIDTH	3.000	3.000	
ing Ground LEVELS	921.833	923.400	925.318

Chainage = 36000.000

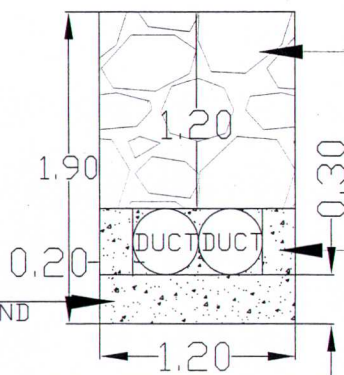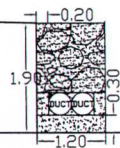

BED FILL (GRANULAR MATERIAL LUMPS, COLDS AND CABBLES)


OVER FILL (GRANULAR MATERIAL IN LAYERS NOT GREATER THEN 15CM. IN EACH LAYER)

SIDE FILL (GRANULAR MATERIAL IN LAYERS NOT GREATER THEN 15CM. IN EACH LAYER)

Level Datum = 912.000

Design LEVELS	913.994	914.069	913.994
Design OFFSET	-3.000	0.000	3.000
Design WIDTH	3.000	3.000	
Existing Ground LEVELS	912.736	912.925	913.111
	913.446	913.851	914.069
	914.291	914.964	915.883

Chainage = 36100.000

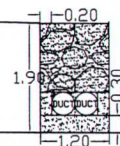

Inner
ICE JIO
MM LIMITED

NAME OF ROAD :- X-SECTION PLAN FOR LAYING OF OPTICAL FIBER CABLE LINE ON KOSAYA KUTALI- ALMORA MOTOR ROAD NH 87(NEW 109) FROM KM 36.00 TO 65.000.

CHAINAGE :- IN K.M. 36+000 TO 36+100 K.M.

X-Section

SCALE $H_v = 1:100$

SURVEYED & DESIGNER BY:- TECHNICAL CONSULTANCY SERVICES
Regd off 14-C,ARAWALI ENCLAVE, GMS ROAD DEHRADUN
PH: 0135- 3251869, 9837043174, 9997093344+
E-Mail: tcsdoon1@rediffmail.com/tcsdoon@yahoo.com

J.E

A.E

E.E

1
SHEET.NO