



सत्यमेव जयते

भारत सरकार / GOVERNMENT OF INDIA

सड़क परिवहन राजमार्ग मन्त्रालय / Ministry of Road Transport & Highways
कार्यालय, मुख्य अभियन्ता-क्षेत्रीय अधिकारी / Office of the Chief Engineer-Regional
Officer

46/1, कैनाल रोड, जाखन, देहरादून-248 001/- 46/1, Canal Road, Jakhan,
Dehradun - 248 001

दूरभाष / Phone (0135) - 2531125

No. CE-RO/UK/NOC-OFC/2018/17

Dated: Dec 28, 2018

Invitation for Public Comments

SUB : Laying of Optical Fibre Cable from Kms 0.00 (Sitarganj) to Kms 26.000 (Khatima) along NH-09. Total section length of ROW applied for 26.000 Kms in State of Uttarakhand.- Permission Reg.

M/s Reliance Jio Ltd vide its letter no. RJIO/UK/2018-19/12/MoRTH/57 dated 02.12.2018, submitted the proposal mentioned under subject above.

2. Comments of public are invited on captioned proposal and the same should reach the below mentioned address till 27.12.2019, beyond which no comments will be considered.

Office of the Chief Engineer-Regional Officer
Ministry of Road Transport & Highways
46/1, Canal Road, Jakhan
Dehradun-248001
(0135)-2738657
Mail ID : romorthddn@gmail.com

3. Letter dated 02.12.2018 from M/s Reliance Jio Ltd and cross-section are enclosed herewith for reference.

4. This is issued with the approval of Highways Administration, MoRTH, Dehradun.

Encl: As above

Yours sincerely

(KULDIP SINGH)
SENIOR TECHNICAL ASSISTANT
FOR CHIEF ENGINEER -REGIONAL OFFICER

To:-

1. The Senior Technical Director, NIC, Transport Bhawan, New Delhi-110001- for uploading on Ministry's website.

Ref. No. RJIO/UK/2018-19/12/MorTH/57

To,
The Regional Officer
Ministry of Road Transport & Highway
Canal road, Jakhan
Dehradun (U.K.)

Date: 02/12/2018

Subject: Request for Proposal of Permission to lay optical fibre cable from Kms.0.00 (Sitarganj) to Kms.26.000 (Khatima) along NH-09. Total section length ROW applied for 26.000 Kms in state of Uttarakhand.

Dear Sir,

This is in reference to the above subject we would like to inform you that M/s Reliance Jio Infocomm Ltd, having its registered office at 3rd Floor, Maker Chambers IV, 222, Nariman Point, Mumbai – 400021.

Reliance Jio Infocomm Ltd is registered with Department of Telecommunications (DOT) as Unified Licence vide Agreement Number -20-401/2013 (AS-1) Dated-21-10-2013 to for providing telecom services.

The work will be carried out as per laid down standards, Policies and Guidelines of the Authority for laying the OFC Cable.

License fee Rs 12,98,979/- will be submit in Bharatkosh Portal and receipt of payment will provide to the Authority within 30 days once proposal approve by the Authority.

Regarding Performance Bank Guarantee Rs.100 per mtr (Total Amount 26,00,000/- BG No. 0541BGR0323519 DATED 27-11-2018) has been submitted in favour of Chief Engineer- Regional Officer, Ministry of Road Transport & Highways, Dehradun as per circular.

You are requested to kindly grant us the permission at the earliest.


Yours Sincerely,



Authorized Signatory



For further communication please contact (Deepak Pal Singh 9149361481) Dehradun, Uttarakhand, India
Email – deepak35.singh@ril.com

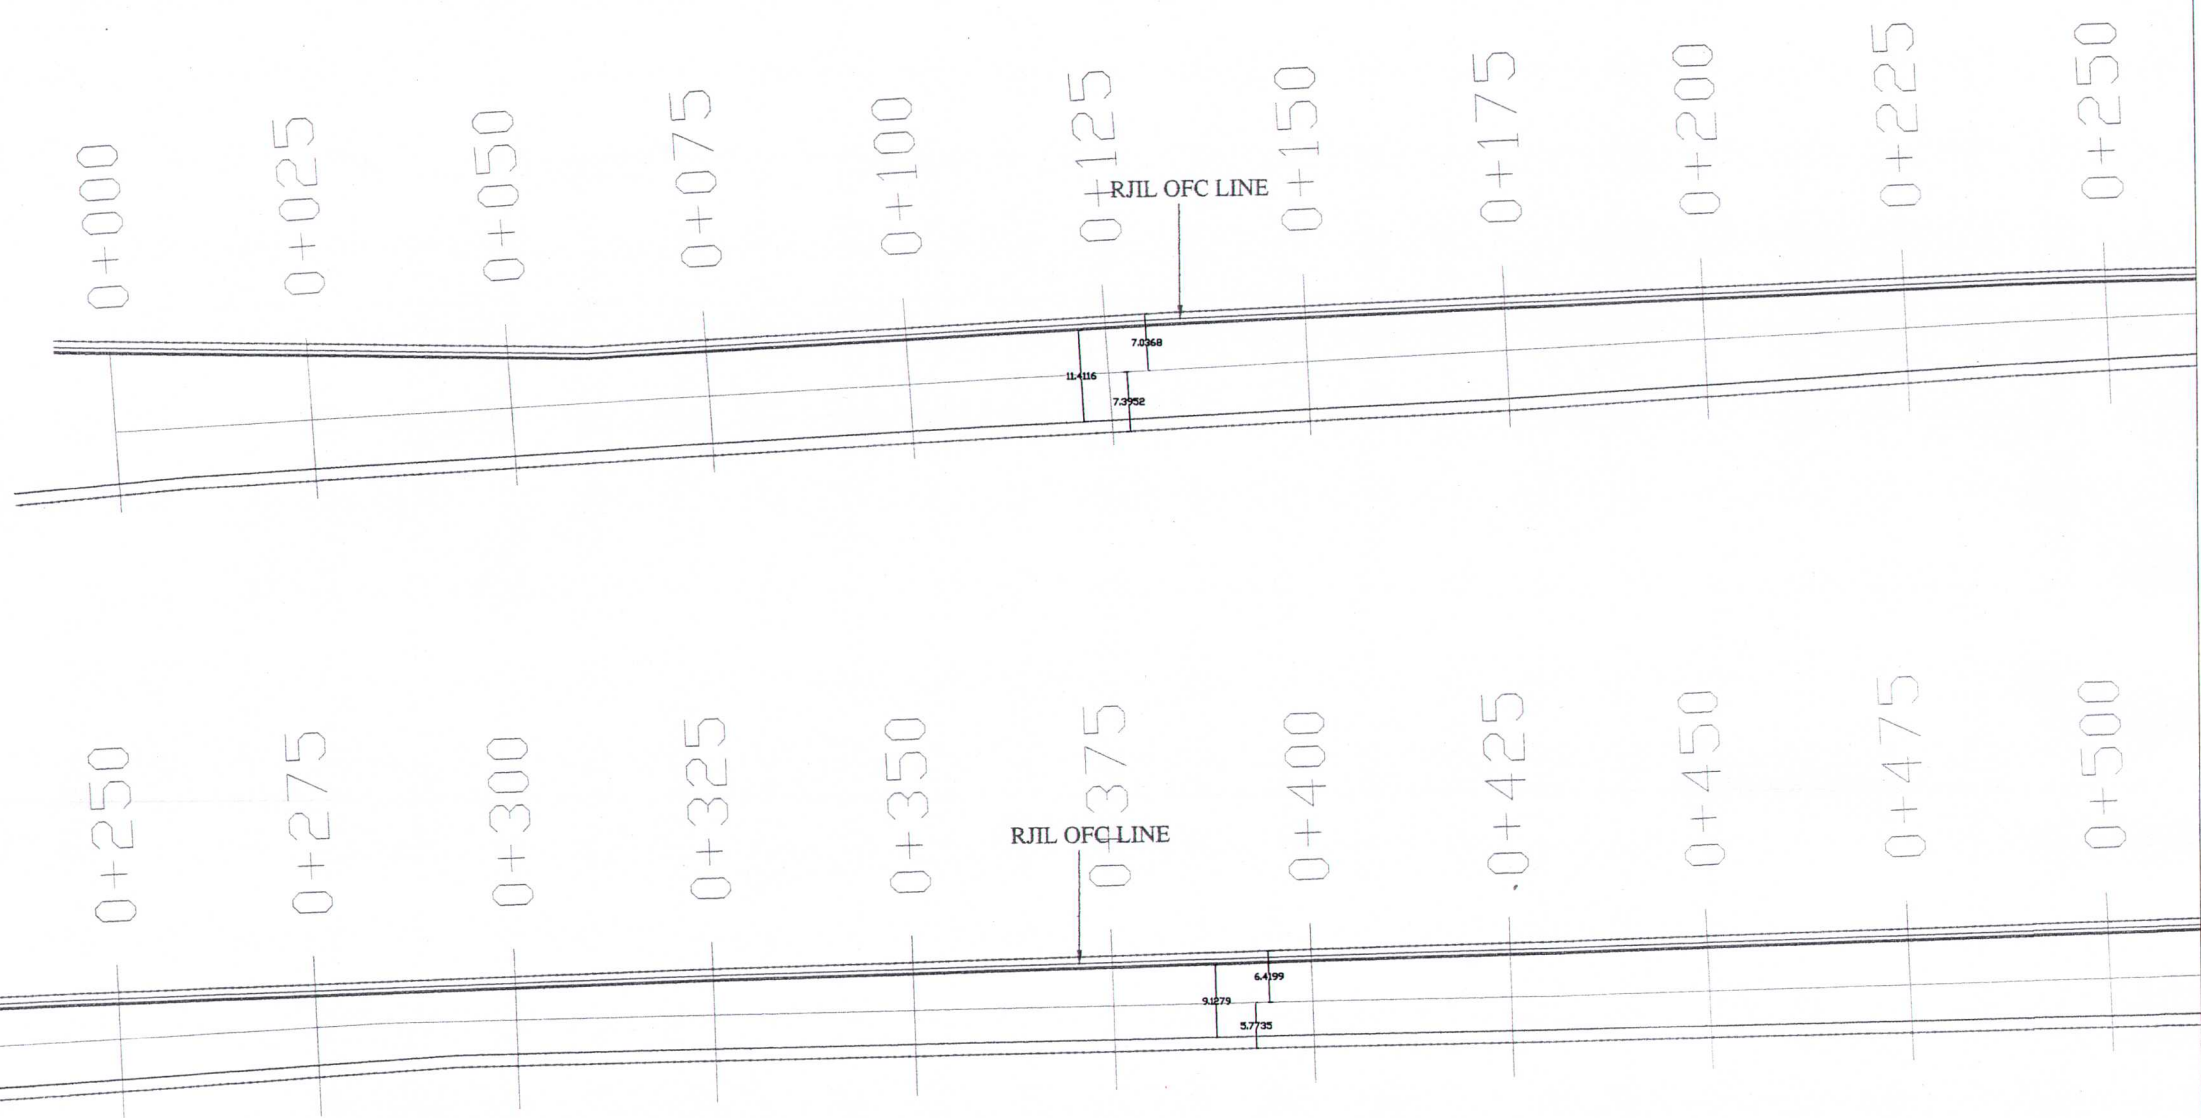

1

CLIENT:-
RELIANCE JIO INFOCOMM LIMITED


TITLE:
STRIP PLAN OF ROAD - SITARGANJ TO KHATIMA SECTION (ALONG NH-09), FROM KM 0.000 TO KM 26.461, TOTAL SECTION LENGTH 26.461 KM FOR LAYING OFC

NOTE :-
1. ALL DIMENSIONS, LEVELS AND CHANGES ARE IN METERS.

OFC LINE
ROAD
CENTER LINE
HOUSE
ROW LINE

CONSULTANTS:-
TECHNICAL CONSULTANCY SERVICES
REGD. OFF. 14-C ARAWALI ENCLAVE,
GMS ROAD DEHRADUN,
TEL. NO. : 0135-2720017, 2107754
e-mail. : tcsdoon@yahoo.com
e-mail. : tcsdoon@gmail.com


OG. = 213.000

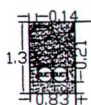

Unknown LEVELS	213.721	213.871	213.721
Unknown OFFSET	-6.000	0.000	6.000
Unknown WIDTH	6.000	6.000	
Unknown LEVELS	213.885		213.856

Chainage = 0.000


OG. = 213.000

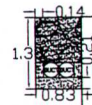

Unknown LEVELS	213.260	213.410	213.260
Unknown OFFSET	-6.000	-0.000	6.000
Unknown WIDTH	6.000	6.000	
Unknown LEVELS	213.423		213.393

Chainage = 200.000

OG. = 212.000

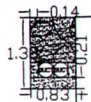

Unknown LEVELS	212.799	212.949	212.799
Unknown OFFSET	-6.000	0.000	6.000
Unknown WIDTH	6.000	6.000	
Unknown LEVELS	212.952		212.924


Chainage = 400.000

OG. = 212.000



Unknown LEVELS	212.476	212.626	212.476
Unknown OFFSET	-6.000	0.000	6.000
Unknown WIDTH	6.000	6.000	
Unknown LEVELS	212.633		212.609

Chainage = 600.000

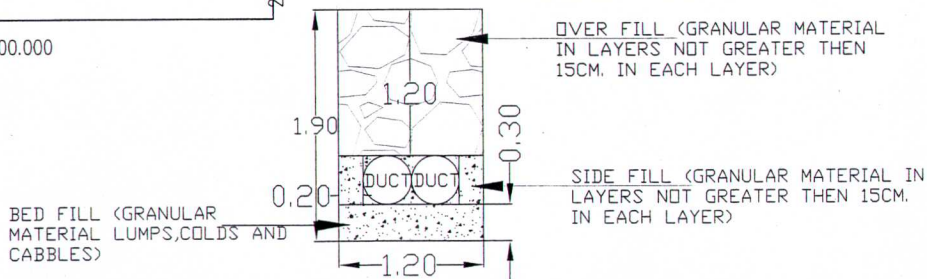

Engineer
JEE JID
JMM LIMITED

NAME OF ROAD :- X-SECTION OF SITARGANJ
TO KHATIMA SECTION (ALONG NH-09) FROM KM.
00.000 TO KM. 26.461 FOR LAYING OFC

CHAINAGE :- IN KM. 00.000 TO 00.600

X-Section

SCALE H = 1:100
V = 1:100

SURVEYED &
DESIGNER BY:-
TECHNICAL CONSULTANCY SERVICES
Regd off 14-C,ARAWALI ENCLAVE, GMS ROAD DEHRADUN
PH: 0135- 3251869, 9837043174, 9997093344+
E-Mail: tcsdooni@rediffmail.com/tcsdooni@yahoo.com

J.E

A.E

E.E

1

SHEET.NO