



सत्यमेव जयते
भारत सरकार / GOVERNMENT OF INDIA

सड़क परिवहन राजमार्ग मन्त्रालय / Ministry of Road Transport & Highways
कार्यालय, मुख्य अभियन्ता-क्षेत्रीय अधिकारी / Office of the Chief Engineer-Regional
Officer

46/1, कैनाल रोड, जाखन, देहरादून-248 001/- 46/1, Canal Road, Jakhan,
Dehradun - 248 001

दूरभाष / Phone (0135) - 2531125

No. CE-RO/UK/NOC-OFC/2018/16

Dated: Dec 28, 2018

Invitation for Public Comments

SUB : Laying of Optical Fibre Cable from Kms 175.200 (Malakpur Police Chowki) to Kms 192.500 (Bhel Tiraha) along NH-58. Total section length of ROW is 17.300 Kms in State of Uttarakhand.- Permission Reg.

M/s Reliance Jio Ltd vide its letter no. RJIO/UK/2018-19/11/MoRTH/56 dated 30.11.2018 submitted the proposal mentioned under subject above.

2. Comments of public are invited on captioned proposal and the same should reach the below mentioned address till 27.01.2019, beyond which no comments will be considered.

**Office of the Chief Engineer-Regional Officer
Ministry of Road Transport & Highways
46/1, Canal Road, Jakhan
Dehradun-248001
(0135)-2738657
Mail ID : romorthddn@gmail.com**

3. Letter dated 30.11.2018 from M/s Reliance Jio Ltd and cross-section are enclosed herewith for reference.

4. This is issued with the approval of Highways Administration, MoRTH, Dehradun.

Encl: As above

Yours sincerely

**(KULDIP SINGH)
SENIOR TECHNICAL ASSISTANT
FOR CHIEF ENGINEER -REGIONAL OFFICER**

To:-

1. The Senior Technical Director, NIC, Transport Bhawan, New Delhi-110001- for uploading on Ministry's website.

Ref. No. RJIO/UK/2018-19/11/MorTH/56

To,
The Regional Officer
Ministry of Road Transport & Highway
Canal road, Jakhan
Dehradun (U.K.)

Date: 30/11/2018

Subject: Request for Proposal of Permission to lay underground optical fibre cable from KMs 175.200 (Malakpur Police Chowki) to KMs 192.500 (Bhel Tiraha) along NH -58. Total section length ROW applied for 17.300 Kms in state of Uttarakhand.

Dear Sir,

This is in reference to the above subject we would like to inform you that M/s Reliance Jio Infocomm Ltd, having its registered office at 3rd Floor, Maker Chambers IV, 222, Nariman Point, Mumbai – 400021.

Reliance Jio Infocomm Ltd is registered with Department of Telecommunications (DOT) as Unified Licence vide Agreement Number -20-401/2013 (AS-1) Dated-21-10-2013 to for providing telecom services.

The work will be carried out as per laid down standards, Policies and Guidelines of the Authority for laying the OFC Cable.

License fee Rs 31,24,308/- will be submit in Bharatkosh Portal and receipt of payment will provide to the Authority within 30 days once proposal approve by the Authority.

Regarding Performance Bank Guarantee Rs.100 per mtr (Total Amount 17,30,000/- BG No. 0541BGR0295919 DATED 02-11-2018) has been submitted in favour of Chief Engineer- Regional Officer, Ministry of Road Transport & Highways, Dehradun as per circular.

You are requested to kindly grant us the permission at the earliest.

Yours Sincerely,






 



Authorized Signatory

For further communication please contact (Deepak Pal Singh 9149361481) Dehradun, Uttarakhand, India
Email – deepak35.singh@ril.com

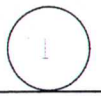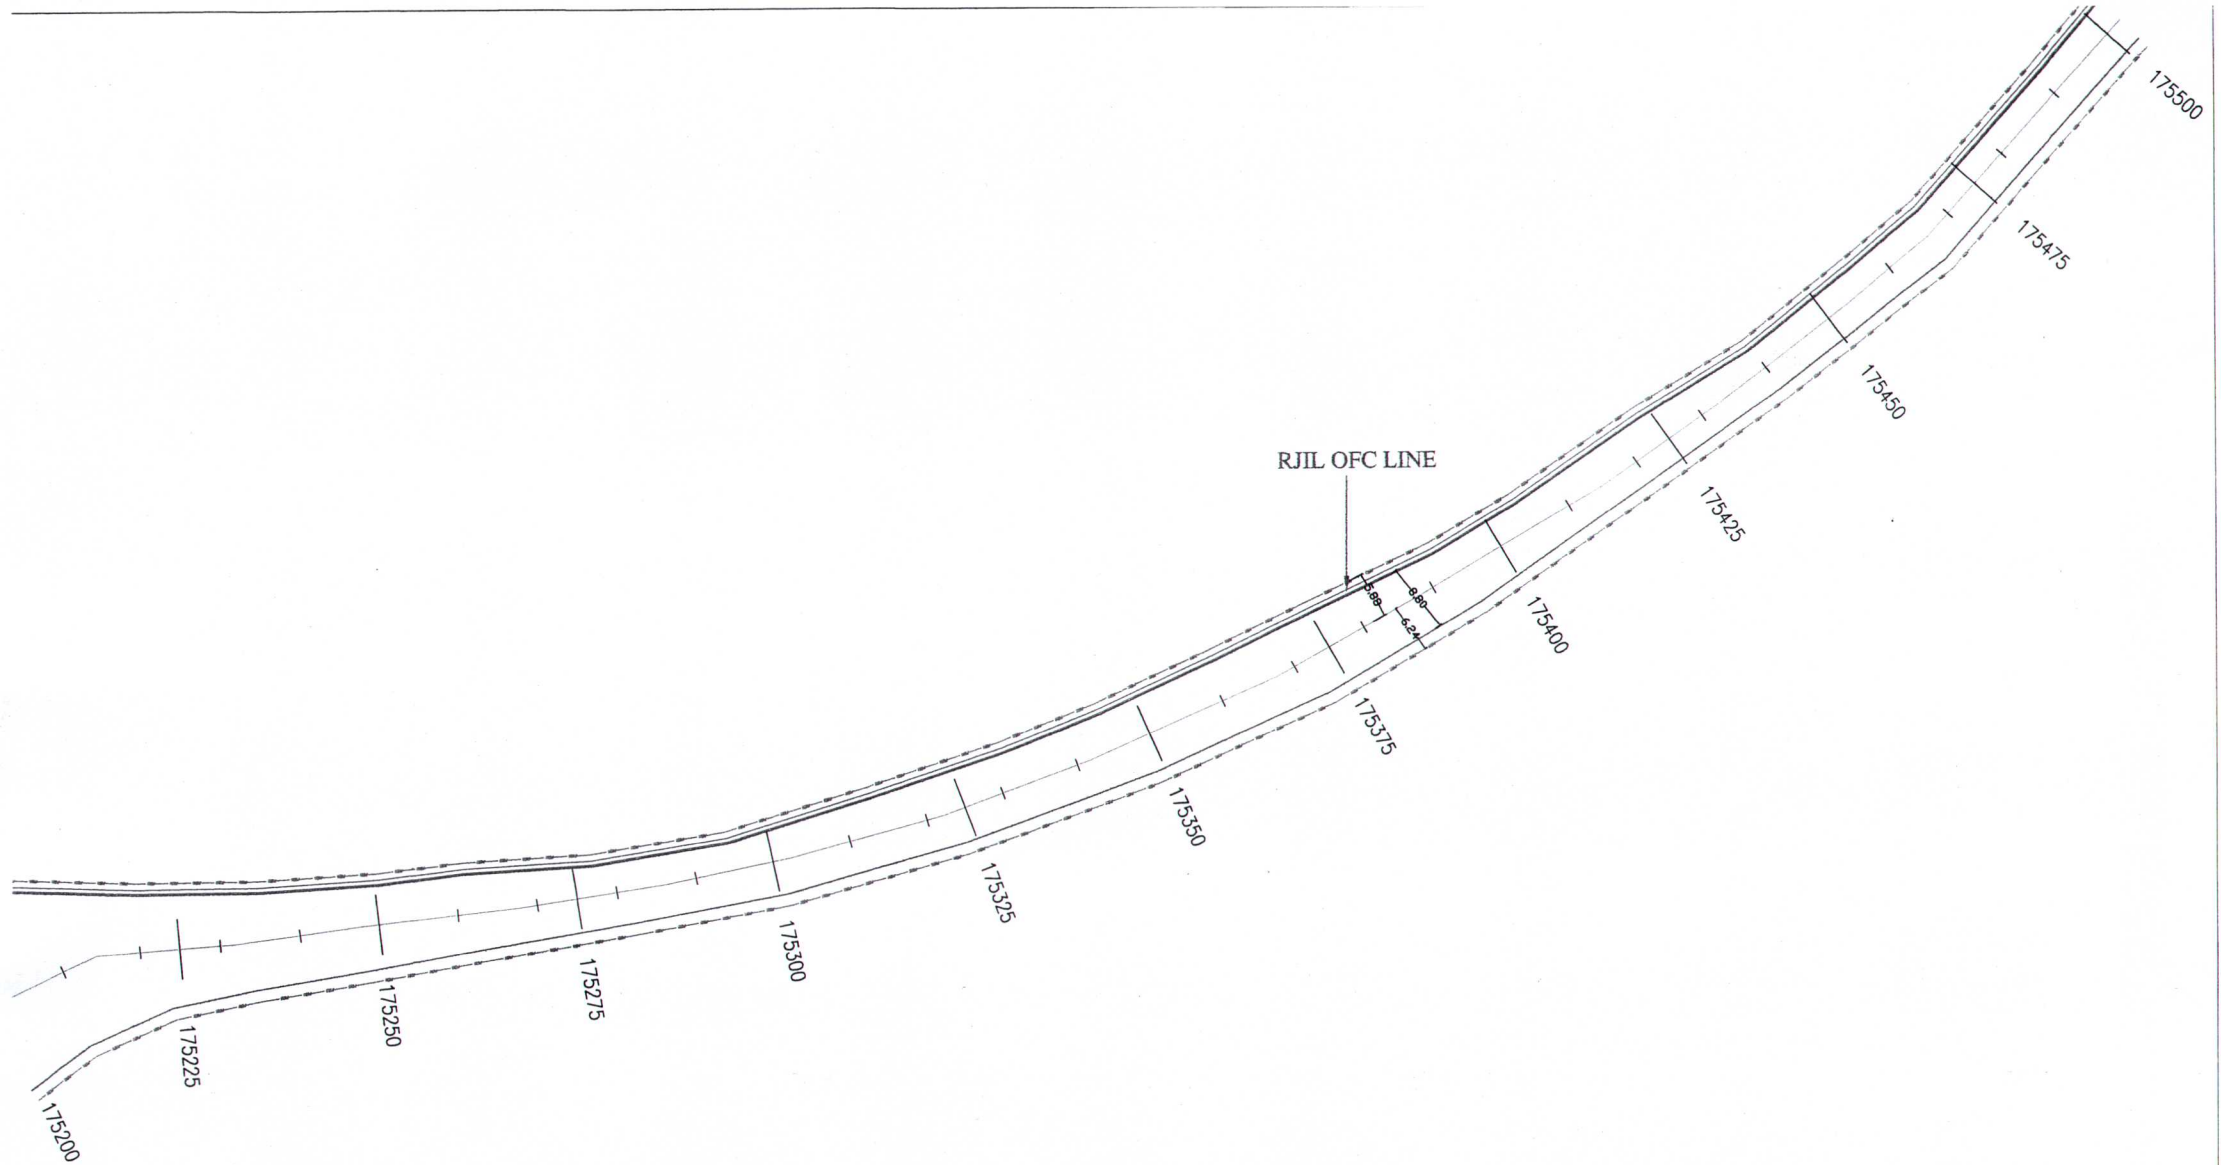

NOC-16



<p>CLIENT:- RELIANCE JIO INFOCOMM LIMITED</p>	<p>TITLE: STRIP PLAN OF MALAKPUR POLICE CHOWKI TO BHEL TIRAHA NH-58 KM FROM KM 175.200 TO KM 192.500 KM, TOTAL SECTION LENGTH 17.300 KM FOR LAYING OFC</p>	<p>NOTE :- 1. ALL DIMENSIONS, LEVELS AND CHANGES ARE IN METERS.</p>	<p>OFC LINE  ROAD  CENTER LINE  HOUSE  ROW LINE </p>	<p>CONSULTANTS:- TECHNICAL CONSULTANCY SERVICES REGD. OFF. 14-C ARAWALI ENCLAVE, GMS ROAD DEHRADUN, TEL. NO. : 0135-2720017,2107754 e-mail. : tcsdoon@yahoo.com e-mail. : tcsdoon@gmail.com</p>
--	---	--	--	---

NOC-16

Datum = 263.000

own LEVELS	263.598	263.610	263.485	263.623
own OFFSET	-5.000	-0.000	-5.000	5.000
own WIDTH	5.000	5.000		
own LEVELS	263.598	263.610	263.485	263.623

Chainage = 175200.000

Datum = 261.000

own LEVELS	261.871	261.857	261.732	261.882
own OFFSET	-5.000	-0.000	-5.000	5.000
own WIDTH	5.000	5.000		
own LEVELS	261.871	261.857	261.732	261.882

Chainage = 175600.000

Level Datum = 262.000


Unknown LEVELS	262.847	262.842	262.717	262.876
Unknown OFFSET	-5.000	0.000	-5.000	5.000
Unknown WIDTH	5.000	5.000		
Unknown LEVELS	262.847	262.842	262.717	262.876

Chainage = 175400.000

Level Datum = 260.000

Unknown LEVELS	260.867	260.883	260.758	260.878
Unknown OFFSET	-5.000	0.000	-5.000	5.000
Unknown WIDTH	5.000	5.000		
Unknown LEVELS	260.867	260.883	260.758	260.878

Chainage = 175800.000

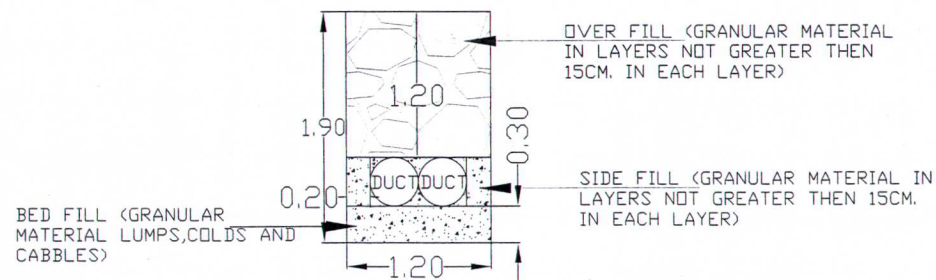

= inner NCE JIO MM LIMITED	NAME OF ROAD :- X-SECTION OF MALAKPUR POLICE CHOWKI TO BHEL TIRAHA SECTION (ALONG NH-58) FROM KM, 175.200 TO KM. 192.650 FOR LAYING OFC	X-Section	SURVEYED & DESIGNER BY:- TECHNICAL CONSULTANCY SERVICES Regd off 14-C,ARAWALI ENCLAVE, GMS ROAD DEHRADUN PH: 0135- 3251869, 9837043174, 9997093344+ E-Mail: tcsdoon1@rediffmail.com/tcsdoon@yahoo.com	J.E	A.E	E.E	1
	CHAINAGE :- IN KM. 175.200 TO 175.800	SCALE :- H = 1:100 V = 1:100					
							SHEET NO