

No. RO/VJA/Misc24BAccess/Utility/NH-216/24/591

Government of India

Ministry of Road Transport & Highways

Regional Office, Vijayawada

Door No.38-2-3/2, Gorledalapanna Veedhi, Near American Hospital, Punnammithota,
Vijayawada-520010. Tele: 0866-2970220 ; Fax: 0866-2571985

Dated: 25.09.2018

Invitation of Public Comments

Sub: Proposal of M/s IOCL for laying of Petroleum product pipeline Paradip-Hyderabad (PHPL) across NH-216 between chainage Km 6 and Km 7 near Chebrolu Village in East Godavari District-reg.

Please find enclosed herewith the proposal in accordance with Ministry's latest guidelines dated 22.11.2016 forwarded by Engineer-in-Chief (R&B), NH & CRF, A.P for laying Petroleum product pipeline Paradip-Hyderabad (PHPL) across NH-216 between chainage Km 6 and Km 7 near Chebrolu Village in East Godavari District.

2 As per the guidelines, issued by the Ministry vide Circular No.RW/NH-33044/29/2015/S&R(R) dated 22.11.16, the proposal for accommodation of utility services along and across National Highways shall be put out in the public domain for 30 days for seeking claims and objects on grounds of public inconvenience, safety and general public interest.

3 In view of the above, comments of the public on the subject mentioned proposal is invited on the address mentioned below:

The Regional Officer,
Ministry of Road Transport and Highways,
Gorle Dalappana Veedhi,
Near American Hospital,
Punnam Thota, Vijayawada-520010.
Email id: romorthvijayawada@gmail.com

Encl: As above.

Yours faithfully,



(Abhinav Kumar)

Executive Engineer

For Regional Officer, Vijayawada

Copy to:

- 1) Senior Technical Director, NIC for uploading on the Ministry's website.
- 2) M/s. IOCL, 8th Floor, LIC Building, Jeevitha Bima Road, Visakhapatnam-530 004.

GOVERNMENT OF ANDHRA PRADESH
ROADS AND BUILDINGS DEPARTMENT

From
Y.Rajeev Reddy, M.E.,
Engineer-in-Chief (R&B),
National Highways & CRF,
Room No.501, 5th Floor,
State HOD Offices Building Complex,
Vijayawada – 520010.

To
The Regional Officer,
Ministry of Road Transport and Highways,
Gorle Dalapanna Veedhi,
Near American Hospital,
Punnam Thota
Vijayawada-520010

Lr No: OFC/IOCL/PHPL/DEE2/AEE2/2017 dated 11.07.18

Sub: Permission for laying of Petroleum Product Pipeline Paradip-Hyderabad (PHPL) across NH216 between chainage 6 & 7 Km near Chebrolu village in East Godavari district-
Observations-Replies-Submitted-Reg

- Ref:** 1. Lr No. OFC/IOCL/PHPL/DEE2/AEE2/2017 dated 17.01.18 of T/O to RO/MoRTH/AP
2. Lr No. RO/VJA/Mis24B access/Utility/NH565/SI. No.24/864 dated 22.02.18 of RO/MoRTH/AP
3. Memo No.: OFC/IOCL/PHPL/DEE2/AEE@/2017 dated 05.03.18 of T/O addressed to SE/NH/VJA
4. Lr No.: 367/Petroleum product/ATO/NH-VJA/2017 dated 29.06.18 of SE/NH/VJA

It is to submit that a proposal for laying of Petroleum Product Pipeline Paradip-Hyderabad (PHPL) across NH216 at Km 6/726 was earlier submitted vide letter cited at 1st reference for which RO/MoRTH/AP has communicated certain observations with a request to comply the same vide letter cited at 2nd reference.

In this regard, the compliance to the observations made by RO, MoRTH, AP is as detailed below.

S.No	Observation of RO/MoRTH/AP	Compliance of T/O
1	While calculating the License fee charges, two dia of utility line have been taken in the calculations. This needs to be clarified.	The 16" pipeline is proposed for petroleum products. Apart from this, there is an OFC surrounded by casing of 89mm outer dia (MS pipe). As such, two different dia utility pipes are considered for the calculation of License fee.
2	While calculating the license fee, 33% of the prescribed fee for industrial utilities has been taken. It needs to be clarified whether the utility provider is providing the infrastructure for public service.	The utility provider is providing the infrastructure for industrial utilities i.e., supplying petroleum products to their retail outlets. Hence license fee at 100% of the prescribed fee is adopted and enclosed as Annex-A
3	The various safety clearances from the respective authorities such as directorate of electricity; state/central pollution board and any other statutory clearance as applicable must be obtained by the applicant before applying to Highway Administrator as per clause 4 of Ministry's circular dated 22.11.16. The same needs to be furnished.	A copy of state pollution board clearance is enclosed


[Signature]

Page - 1/2

In view of above, it is requested to accord necessary approval for the subject proposal and communicate at earliest for taking further necessary action.

Encl: As above.

Yours faithfully,

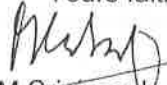
(M. Srinivasulu, DEE)

For Engineer-in-Chief (R&B)
NH&CRF

Copy to: 1. The Superintending Engineer(R&B) NH circle, Vijayawada for information.
2. The Executive Engineer(R&B), NH Division, Visakhapatnam for information.

Page - 2/2

GOVERNMENT OF ANDHRA PRADESH
ROADS AND BUILDINGS DEPARTMENT

From
Y.Rajeev Reddy, M.E.,
Engineer-in-Chief (R&B),
National Highways & CRF,
Room No.201,
Anjaneya Towers, Block 'A',
Ibrahimpattanam,
VIJAYAWADA - 521456.

To
✓ The Regional Officer,
Ministry of Road Transport and Highways,
Gorle Dalapanna Voodhi,
Near American Hospital,
Punnam Thota
Vijayawada-520010

Lr No: OFC/IOCL/PHPL/DEE2/AEE2/2017 dated 17.01.18

Sir,

Sub: National Highways- Andhra Pradesh - Permission for laying of petroleum product pipeline Paradip-Hyderabad(PHPL) across NH-216 between chainage 6 and 7Km near Chebrolu village in East Godavari District - Proposal submitted by IOCL Vijayawada- Approval Requested- Reg

- Ref 1) Lr No Petroleum product-OFC/ATO/Check list/NH VJA/2017 dated 31.07.17 & 16.12.17 of SE/NH/VJA addressed to T/O
2) MoRTH circular No.RW/NH-33044/29/2015/S&R@ dated 22.11.2016

It is to submit that the SE/NH/VJA vide reference 1st cited has submitted a proposal of M/s Indian Oil Corporation Limited, Vijayawada for laying of petroleum product pipeline Paradip-Hyderabad(PHPL) across NH-216 between at Km 6/726 near Chebrolu village in East Godavari District.

The proposal of M/s Indian Oil Corporation Limited, Vijayawada as submitted by the SE/NH/Vijayawada has been examined in accordance with Ministry's Circular cited at 2nd reference and is generally found in order.

As such, the proposal is recommended for according necessary approval

Encl: Proposal Booklet- 2 sets

Asd/
10/01/18
AEE-2

11/01/18
DEE-2


12/01/18
DCE

Yours faithfully,

m
12/1/18
Engineer-in-Chief(R&B),
NH&CRF.

- Copy to ✓ The Superintending Engineer(R&B) NH circle, Vijayawada for information.
2 ✓ The Executive Engineer(R&B), NH Division, Kakinada for information.

17/1/18
Building
Block
Office

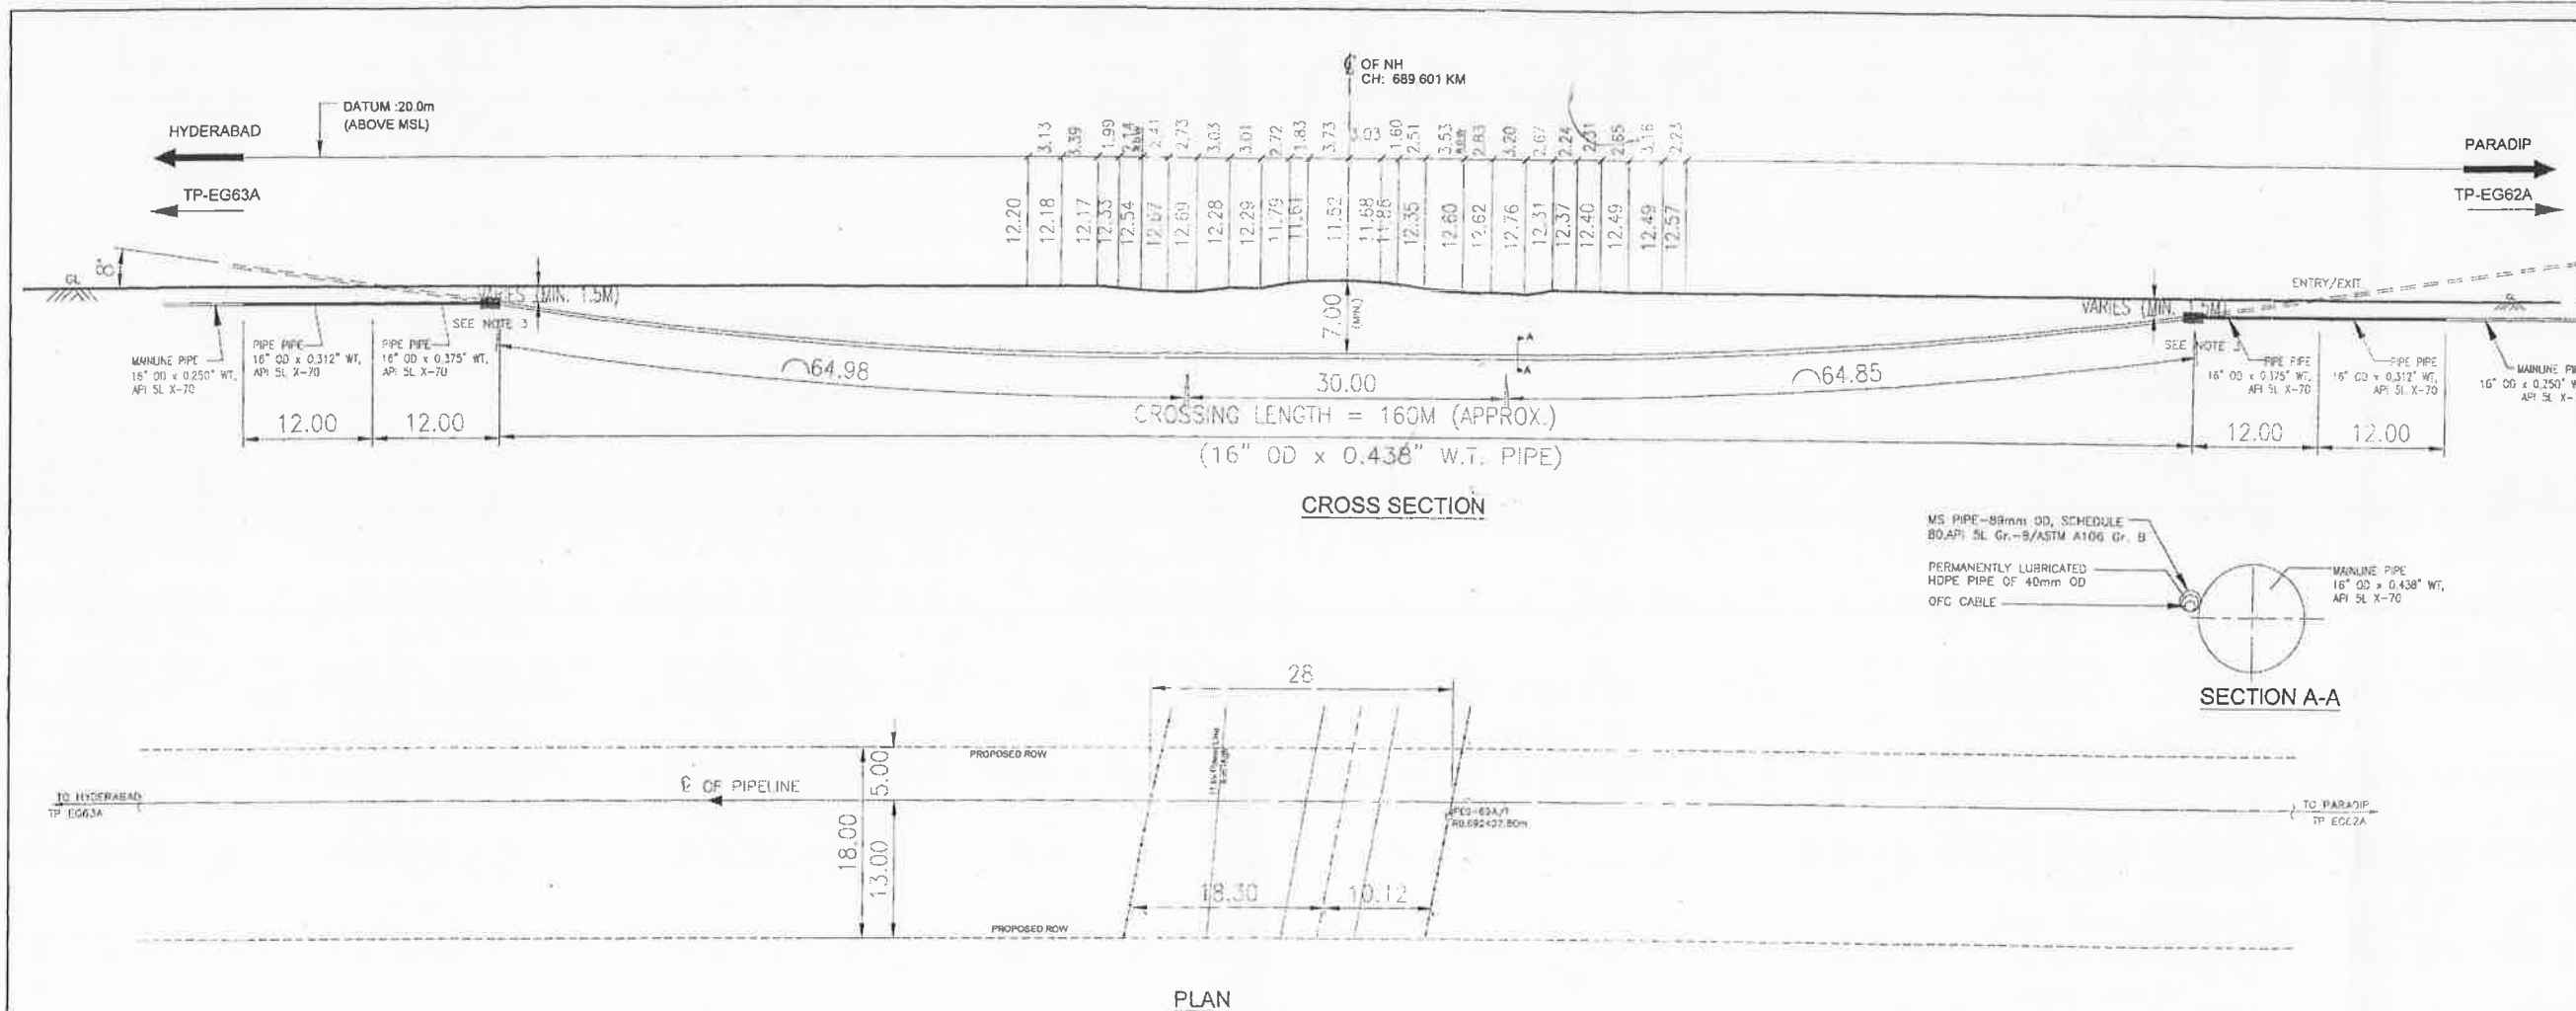

KEY PLAN
NOT TO SCALE

NOTES:

1. ALL DIMENSIONS ARE IN METRES UNLESS OTHERWISE MENTIONED.
2. INSTALLATION OF CANTER PIPE & CONDUIT FOR OHS SHALL BE DONE TOGETHER BY A SINGLE HORIZONTAL DIRECTIONAL DRILLING (HDD) OPERATION AS PER APPROVED DRAWING.
3. PIPELINE SECTION INSTALLED BY HDD TECHNIQUE TO BE CUT AND HOOKED UP WITH THE MAINLINE SECTION ON BOTH SIDES OF THE CROSSING.
4. RADIUS OF CURVATURE = 450M
5. DEPTH OF MAINLINE COVER BEYOND HOOK-UP SHALL BE GRADUALLY BROUGHT TO NORMAL COVER OF 1.2M (MIN.)

1. NH CROSSING AT CH. 689.601 KM	NO. 111/26	NO. 111/26
2. NO.	REFERENCE DRAWING	DWG. NO.
PURPOSE	PERMISSION	
DESIGNER	CHECKED	
DATE	NO. DATE	
REVISION	DRAWN	CHECKED
SUBJECT OF REVISION		
INDIAN OIL CORPORATION LIMITED (MILITARY)		
PARADIP - HYDERABAD PRODUCT PIPELINE PROJECT		
NH CROSSING AT CH. 689.601 KM		
(MISHAKHAPATNAM - HYDERABAD SECTION)		
GAD FILE NO.	DWG. NO.	SCALE
PAPR-334-00	9200-08000-301-826-00	1:500
SHEET		1 OF 1

N. Srinivasa Rao 29.6.2017
ASSISTANT EXECUTIVE ENGINEER
(R&B) N.H. SECTION, KAKINADA.

G. P. Prasad 11/7/17
Dy Executive Engineer (R&B)
N.H. Sub-Division, KAKINADA

G. P. Prasad 18/5/17
Executive Engineer (R&B)
N.H. Division, Kakinada

Superintending Engineer (R&B)
N.H. Circle, Vijayawada.

31.07.2017

Superintending Engineer (R&B)
N.H. Circle, Vijayawada.

For Engineer-in-Chief (R&B)
National Highways & CRF, A.P.

बि.वि.एस. प्रसाद
B.V.S. PRASAD
मुख्य निर्माण प्रबंधक
Chief Construction Manager
इंडियन ऑयल कॉर्पोरेशन लिमिटेड
Indian Oil Corporation Limited
पारादीप-हैदराबाद पाइपलाइन परियोजना
Paradip Hyderabad Pipeline Project
विजयवाड़ा / Vijayawada

G. P. Prasad 21/8/17
Executive Engineer (R&B)
N.H. Division Kakinada.