



Government of India

Ministry of Road Transport & Highways

Office of the Chief Engineer-Regional Officer

No. 32, 2nd Floor, KSCFL Building, Race Course Road, Bengaluru - 560 001.

Email: robengaluru@gmail.com; Telephone: 080-22267457, 080-22265765

No RW/BNG/PER.CASES/TMK.DVN/2022

Date: 30.06.2022

Notice inviting public comments on proposal seeking permission for laying of underground 12''dia steel Gas pipeline along NH-544E (P.Byadigera-Sira section) from Km 103.20 to Km 118.40 LHS and One crossing at 118.40 in the State of Karnataka by AGP City gas private limited through open trench, HDD/Push Technique Method.

Reference: The Executive Engineer National Highways division Tumkuru letter No. EE/NHD/Tmk/AE-1/NOC/NH-544E-pipeline/2021-22/1209 dated 07.03.2022.

The Executive Engineer, NH Division, Tumkuru vide letter cited under reference above (Annexure -I), has submitted the proposal seeking permission for laying of underground 12''dia steel Gas pipeline along NH-544E (P.Byadigera-Sira section) from Km 103.20 to Km 118.40 LHS and One crossing at 118.40 in the State of Karnataka by AGP City gas private limited through open trench, HDD/Push Technique Method.

2. The proposal has been examined as per Ministry's Guidelines vide letter No. RW/NH-33044/29/2015/S&R (R) dated 22.11.2016 and is generally found in order. However the stretch under consideration is proposed for widening to 2 lane with paved shoulders and there are number of realignments proposed on the stretch. As such the actual laying of 12'' dia steel gas pipeline will be allowed only after completion of 1st milestone by the widening work contractor.

3. In view of the above, as per Ministry's said guidelines Para 4, public comments are invited on the above proposal making claims and raising objections (on grounds of public inconvenience, safety and general public interest) if any within 30 days on public portal i.e., website of Ministry of Road Transport and Highways (morth.nic.in) in Form-A (copy enclosed) for "Accommodation of Public and Industrial Utility Services along and across National Highways".

Comment Inviting Authority

The Chief Engineer-Regional Officer

Ministry of Road Transport & Highways

No. 32, 2nd Floor, Race Course Road, Bengaluru - 560 001.

Email: robengaluru@gmail.com Telephone: 080-22217457, 080-22105765

Encl: As above.

(Sandesh.K)
Assistant Engineer
for Chief Engineer - Regional Officer

Copy to:

- (i) The Senior Technical Director, NIC, Transport Bhawan, New Delhi-110001 for uploading on Ministry's website.
- (ii) M/s. AGP City Gas Private Limited, 1st Floor, BNR Complex, Door No.8-288C, District Court Road, Ananthpur-515001 - for information.



(Sandesh.K)
Assistant Engineer
for Chief Engineer - Regional Officer

FORM A

Form for seeking claims and objections (on grounds of public inconvenience, safety and general public interest) on the application for Accommodation of Public and Industrial Utility Services along and across National Highways.

Subject: proposal seeking Permission for laying of underground 12''dia steel Gas pipeline along NH-544E (P.Byadigera-Sira section) from Km 103.20 to Km 118.40 LHS and One crossing at 118.40 in the State of Karnataka by AGP City gas private limited through open trench, HDD/Push Technique Method - Reg.

The claims and objections (on grounds of public inconvenience, safety and general public interest) by the general public needs to be given within 30 days of uploading the online application for comments.

Sl.No.	Item	Details
1	Name of the person who is desiring to give claims and objections (on grounds of public inconvenience, safety and general public interest).	
2	Address of the person	
3	Details of the application for Accommodation of Public and Industrial Utility Services along and across National Highways against which claims and objections are being given (name of applicant and other details like site address etc.)	
	a) Application No.	
	b) Name of applicant (who applied to Accommodation of Public and Industrial Utility Services along and across National Highways)	
	c) Details of Application	
4	The claims and objections (on grounds of public inconvenience, safety and general public interest)	



ಕಾರ್ಯನಿರ್ವಾಹಕ ಅಭಿಯಂತರರವರ ಕಚೇರಿ
ರಾಷ್ಟ್ರೀಯ ಹೆದ್ದಾರಿ ವಿಭಾಗ,
ಬೆಂಗಳೂರು.

ಕರ್ನಾಟಕ ಸರ್ಕಾರ



Office of the Executive Engineer
National Highways Division, PWD
Compound, Kunigal road
TUMKUR-572102
P.No-0816-2272776
e mail: eehtmk@gmail.com

No.EE/NHD/Tmk/AE-1/NOC/NH-544E-pipeline/2021-22/1209 Date: 7/3/2022

To,

The Chief Engineer,
Regional Office, MoRT&H,
No.,32,2nd Floor, KSCFL Building,
D. Devraj Urs Road, (Race Course Road),
Bengaluru-560001.

O/o. THE CE-RO
MORT&H, BENGALURU
Diary No.: 3767
Date: 08-03-2022

Dear Sir,

Sub: - Permission for laying of Underground 12" Steel Gas Pipe line along NH-544E (P.Byadigera - Sira section) from Km 103.20 to 118.40 in the state of Karnataka.

Ref: -1. AGP city gas Private Limited office letter No: AGP/CG/ATP-KA/NH(PWD) dated: 24.11.2021.
2. The Assistant Executive Engineer, National Highway Sub Division, Tumkur letter No.AEE/NHSD/Tmk/NH-544E/NOC-Gas pipeline/284/2021-22,dated:22.02.2022

With reference to the subject cited above, the Assistant Executive Engineer National Highway Sub Division, Tumkur has submitted the proposals for obtaining Permission for laying of Underground 12" Steel Gas Pipe line along NH-544E (P.Byadigera - Sira section) from Km 103.20 to 118.40 in the state of Karnataka for a total length of 15.20 km on LHS of national Highway.

Hence the proposal is herewith submitting for issue of NOC with the following conditions for further needful.


1. Laying of 12" Steel Gas pipe line must be at the outer edge of the ROW on LHS of the existing ROW at a minimum depth of 1.50 m.
2. The trench should be filled up properly as per specifications & MORT&H norms and instruction of National Highway staff.
3. In case of any future development by widening to 4/6 lane the firm should give an under taking in bond paper that the laid 12" Steel Gas pipe line shall be replaced/shifted at their own cost within reasonable time of intimation given by Highway authority.


4. During laying of gas pipe line beside the ROW of NH 544E (P.Byadigera - Sira section) if the pipe line crosses any cross road , after laying gas pipe line make the cross road to its original position for smooth flow of traffic.
5. During laying of gas pipe line make proper arrangements for safety and free flow of traffic under the guidance of police.
6. Proposed for HDD method from Km.116.00 to Km.118.400 at built up area and road crossings.

This is for your favour of kind information & further needful action.

Enclosed: 3 No Proposals, and Drawings.

Yours faithfully,

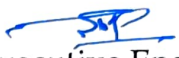
Executive Engineer
National Highways Division
Tumkur
See

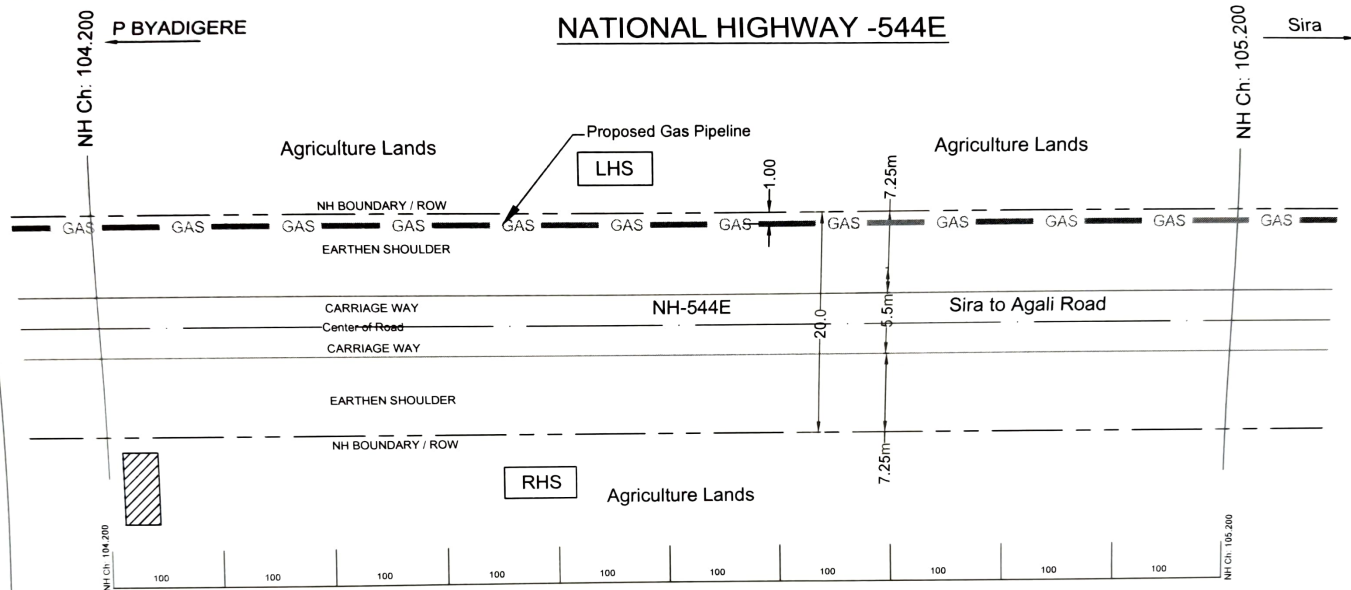

LEGEND


SYMBOL	DESCRIPTION	S No.	State / U T	Stretch	Along/Across	NH Chainage		Length (Km)	District
	GAS PIPELINE					Start	End		
	ROAD CENTER LINE								
	NH BOUNDARY / ROW								
	MAIN CARRIAGE WAY								
		1	KARNATAKA	NH-544E	Along	104.200	105.200	1	TUMKUR

CLIENT	AGSP CITY GAS PVT LTD.
PROJECT	KARNATAKA STATE PIPELINE
SURVEY CONSULTANT	ANANTH TECHNOLOGIES LIMITED
TITLE	SECTION: SIRA TO P BYADIGERE -4TH BORDER
SCALE	AS SHOWN
DATE	21/10

Assistant Executive Engineer
National Highway Sub-Division,
Tumkur

G.A. VENKATESH
GA HEAD
ANANTAPUR & KADAPA (YSR)
AG & P

NATIONAL HIGHWAY -544E

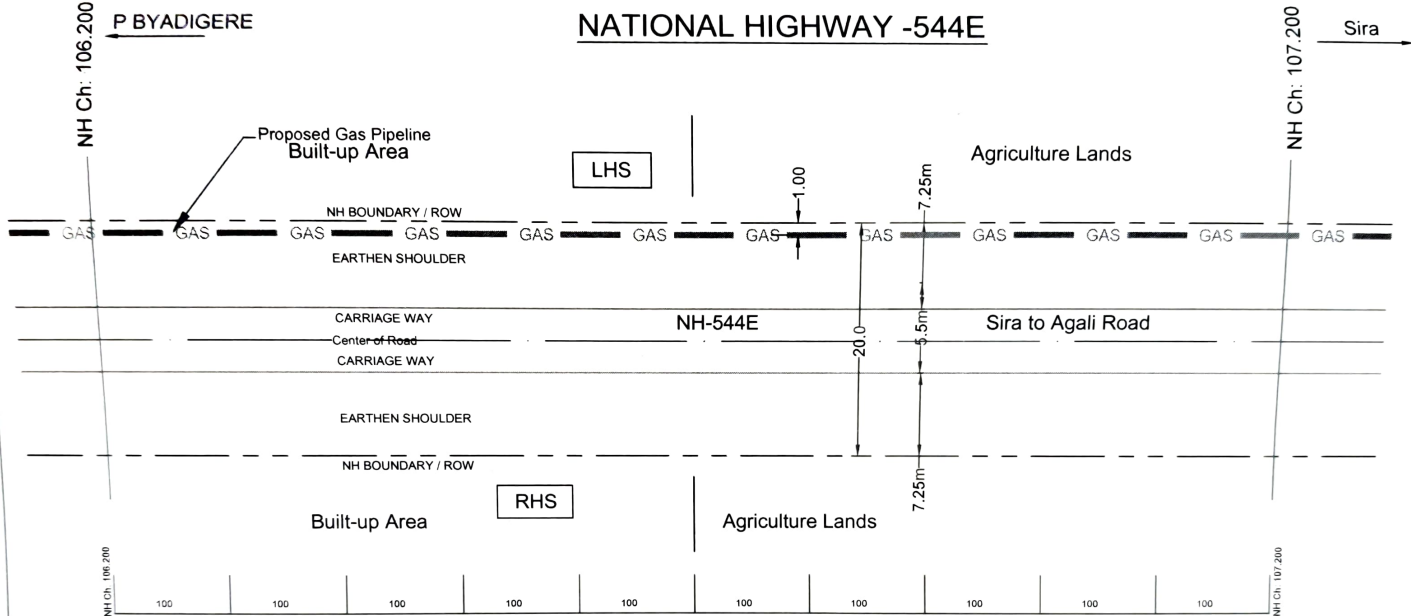

LEGEND

SYMBOL	DESCRIPTION	S.No.	State / U.T.	Stretch	Along/Across	NH Chainage		Length (Km)	District
	GAS PIPELINE					Start	End		
	ROAD CENTER LINE								
	NH BOUNDARY / ROW								
	MAIN CARRIAGE WAY								
		1	KARNATAKA	NH-544E	Along	106 200	107 200	1	TUMKUR

Assistant Executive Engineer
National Highway Sub-Division,
Tumakuru

GA. VENKATESH
GA HEAD
ANANTAPUR & KADAPA (YSR)
AG & P


NH Ch. 107.200

P BYADIGERE

NATIONAL HIGHWAY -544E

NH Ch. 108.200

Sira

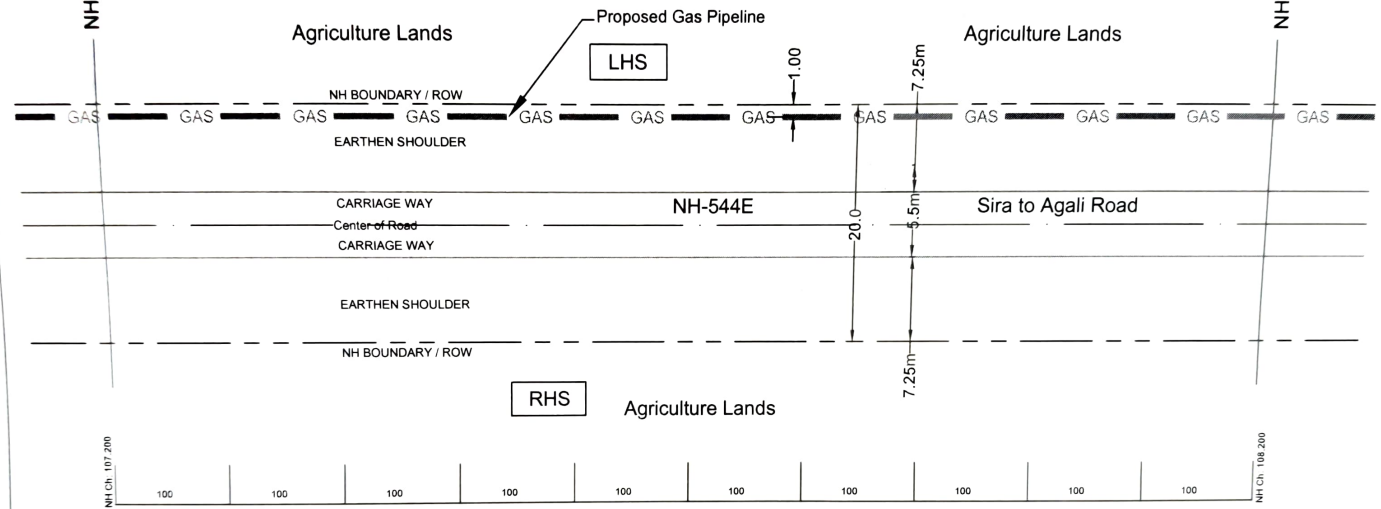

LEGEND

SYMBOL	DESCRIPTION								DISTRICT
		S.No.	State / U.T	Stretch	Along/Across	NH Chainage		Length (Km)	
— GAS —	GAS PIPELINE					Start	End		
----	ROAD CENTER LINE								
----	NH BOUNDARY / ROW								
----	MAIN CARRIAGE WAY								
		1	KARNATAKA	NH-544E	Along	107.200	108.200	1	TUMKUR

CLIENT

AGP CITY GAS PVT LTD

PROJECT

AGP CITY GAS PVT LTD

SURVEY CONSULTANT

ANANTH TECHNOLOGIES LIMITED

TITLE

SECTION: SIRA TO P BYADIGERE - 40' BORDER

SCALE

1:1000

DATE

10/10/2023

Assistant Executive Engineer
National Highway Sub-Division,
Tumakuru

G.A. VENKATESH
GA HEAD
ANANTAPUR & KADAPA (YSR)
AG & P


NH Ch: 109.200

P BYADIGERE

NATIONAL HIGHWAY -544E

NH Ch: 110.200

Sira

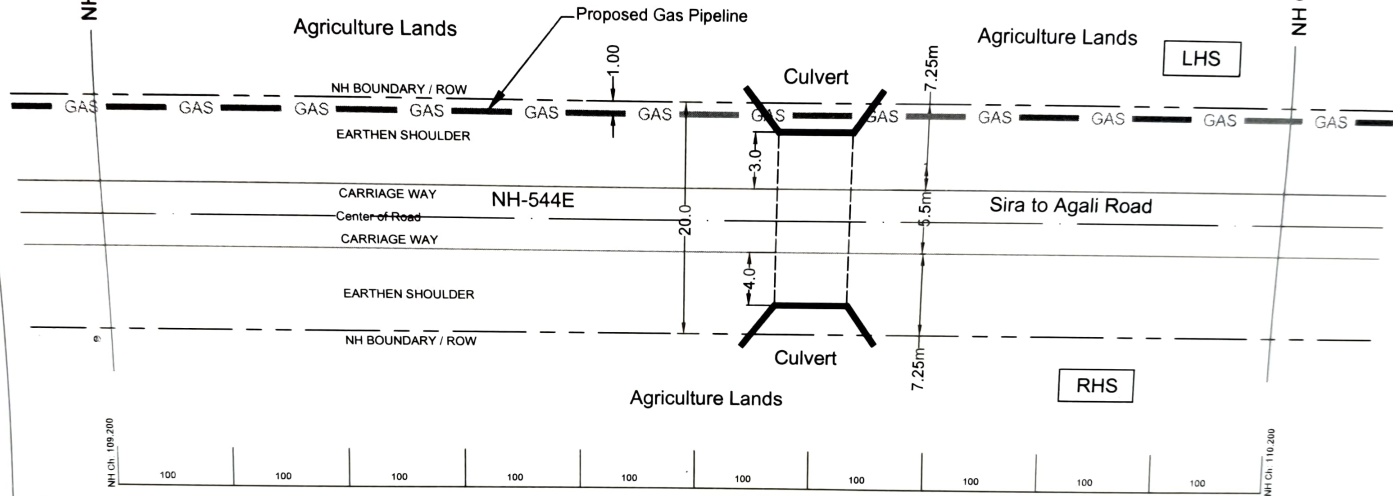


LEGEND

SYMBOL	DESCRIPTION	S.No.	State / U.T	Stretch	Along/Across	NH Chainage		Length (Km)	District	CLIENT	PROJECT	SURVEY CONSULTANT	TITLE	SCALE	SHEET
— GAS —	GAS PIPELINE					Start	End			AGSP	AGP CITY GAS PVT LTD				
-----	ROAD CENTER LINE					109.200	110.200	1							
-----	NH BOUNDARY / ROW														
-----	MAIN CARRIAGE WAY														
		1	KARNATAKA	NH-544E	Along				TUMKUR						

Assistant Executive Engineer
National Highway Sub-Division,
Tumakuru

G.A. VENKATESH
GA HEAD
ANANTAPUR & KADAPA (YSR)
AG & P

NATIONAL HIGHWAY -544E

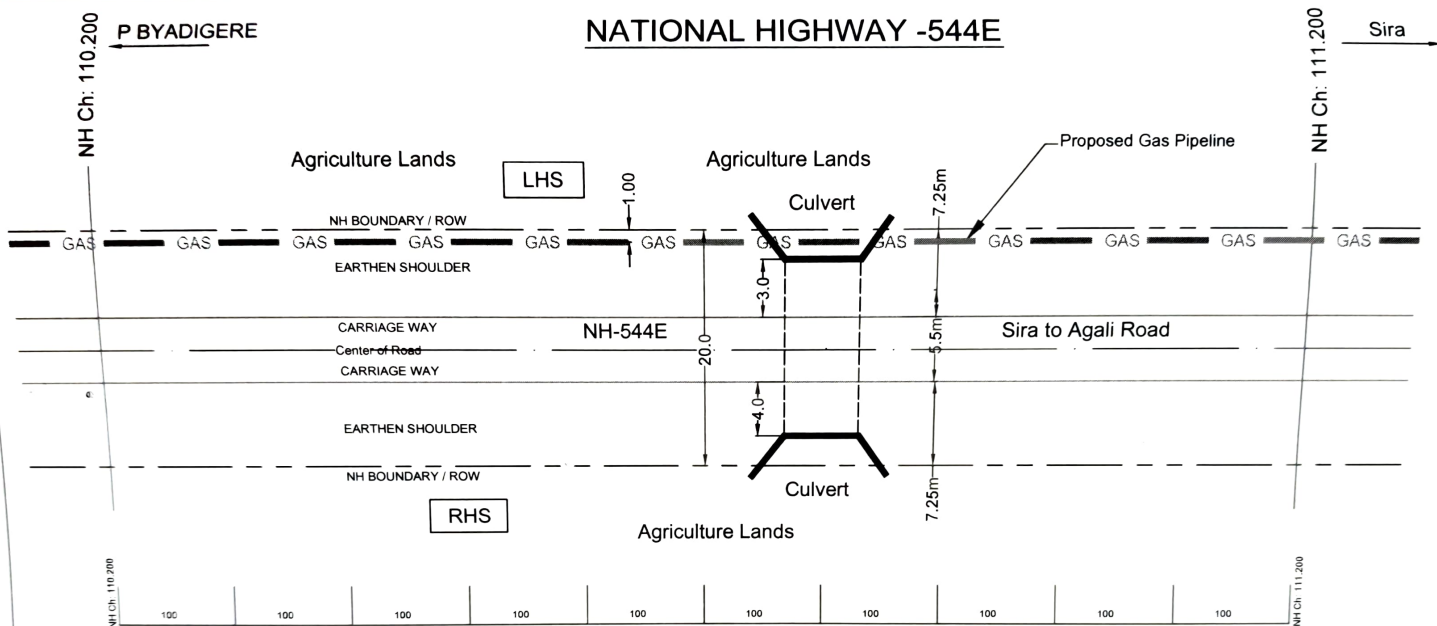


LEGEND

SYMBOL	DESCRIPTION	S.No.	State / U T	Stretch	Along/Across	NH Chaining		Length (Km)	District
— GAS —	GAS PIPELINE					Start	End		
-----	ROAD CENTER LINE								
-----	NH BOUNDARY / ROW								
-----	MAIN CARRIAGE WAY								
		1	KARNATAKA	NH-544E	Along	110.200	111.200	1	TUMKUR

CLIENT	AGP CITY GAS PVT LTD
PROJECT	KARNATAKA STEEL PIPELINE
SURVEY CONSULTANT	ANANTH TECHNOLOGIES LIMITED
TITLE	SECTION SIRA TO P BYADIGERE JWP BORDER
SCALE	1:1000
DATE	20/10/2023

AS
Assistant Executive Engineer
 National Highway Sub-Division,
 Tumakuru

G.A. Venkatesh
G.A. VENKATESH
GA HEAD
ANANTAPUR & KADAPA (YSR)
AG & P

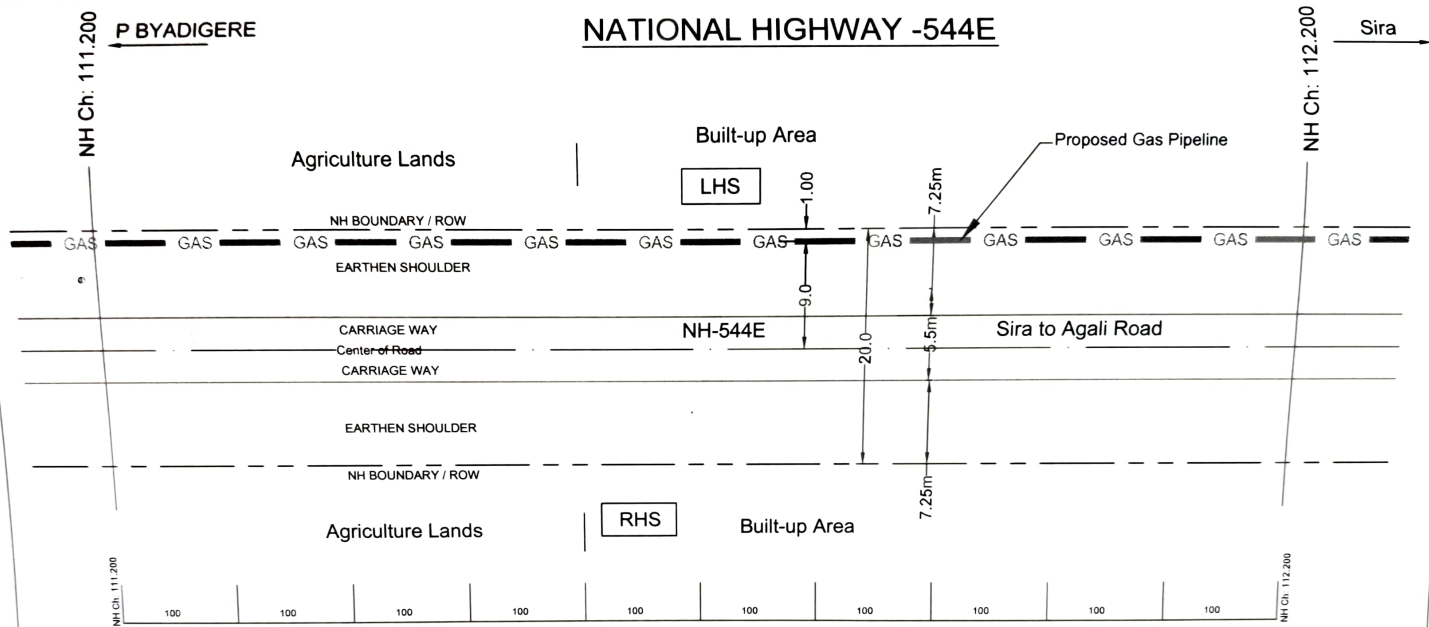

LEGEND												CLIENT				
SYMBOL	DESCRIPTION											AGP CITY GAS PVT LTD				
— GAS —	GAS PIPELINE	S No.	State / U.T	Stretch	Along/Across	NH Chainage		Length (Km)	District	AGP CITY GAS PVT LTD 11th Floor, 2nd Stage, Confluence Building, 1st Cross, 2nd Main Road, Kannur, Mangalore, KARNATAKA 575001						
-----	ROAD CENTER LINE					Start	End			KARNATAKA STEEL PIPELINE						
-----	NH BOUNDARY / ROW	1	KARNATAKA	NH-544E	Along	111.200	112.200	1	TUMKUR	PROJECT						
-----	MAIN CARRIAGE WAY							ANANTH TECHNOLOGIES LIMITED								
										SURVEY						
										DRAWN						
										TITLE						
										SECTION: BANK TO P. (SHOULDER) W/ BORDERS						
										ALIGNMENT: DIRECT						
										FROM CH: 111.000 KM TO CH: 112.000 KM						
										VIA: FROM CH: 111.000 KM TO CH: 112.000 KM						
										DATE: 01/08/2024						
										SCALE: 1:1000						
										SHEET: 1/1						

Assistant Executive Engineer
National Highway Sub-Division,
Tumakuru

G.A. VENKATESH
GA HEAD
ANANTAPUR & KADAPA (YSR)
AG & P

NH Ch: 112.200

P BYADIGERE

NATIONAL HIGHWAY -544E

NH Ch: 113.200

Sira

Agriculture Lands

Agriculture Lands

Proposed Gas Pipeline

LHS

NH BOUNDARY / ROW

GAS

GAS

GAS

GAS

GAS

GAS

GAS

GAS

GAS

GAS

GAS

GAS

EARTHEN SHOULDER

CARRIAGE WAY

NH-544E

Center of Road

CARRIAGE WAY

Sira to Agali Road

EARTHEN SHOULDER

NH BOUNDARY / ROW

RHS

Agriculture Lands

NH Ch: 112.200

100

100

100

100

100

100

100

100

100

100

NH Ch: 113.200

LEGEND

SYMBOL

DESCRIPTION

GAS

GAS PIPELINE

ROAD CENTER LINE

NH BOUNDARY / ROW

MAIN CARRIAGE WAY

S.No.

State / U T

Stretch

Along/Across

NH Chainage

Start

End

Length (Km)

District

1

KARNATAKA

NH-544E

Along

112.200

113.200

1

TUMKUR

CLIENT

AGSP

AGP CITY GAS PVT LTD
ANANTAPUR & KADAPA (YSR)
ANANTAPUR & KADAPA (YSR)
ANANTAPUR & KADAPA (YSR)
ANANTAPUR & KADAPA (YSR)

PROJECT

KARNATAKA STEEL PIPELINE

SURVEY

ANANTH TECHNOLOGIES LIMITED

CONSULTANT

ANANTH TECHNOLOGIES LIMITED

TITLE

SECTION: SIRA TO P BYADIGERE (AP BORDER)

SCALE

1:1000

DATE

10-15

Assistant Executive Engineer
National Highway Sub-Division,
Tumkur

GA. VENKATESH
GA HEAD
ANANTAPUR & KADAPA (YSR)
AG & P


NATIONAL HIGHWAY -544E

P BYADIGERE

Sira

NH Ch: 113.200

NH Ch: 114.200

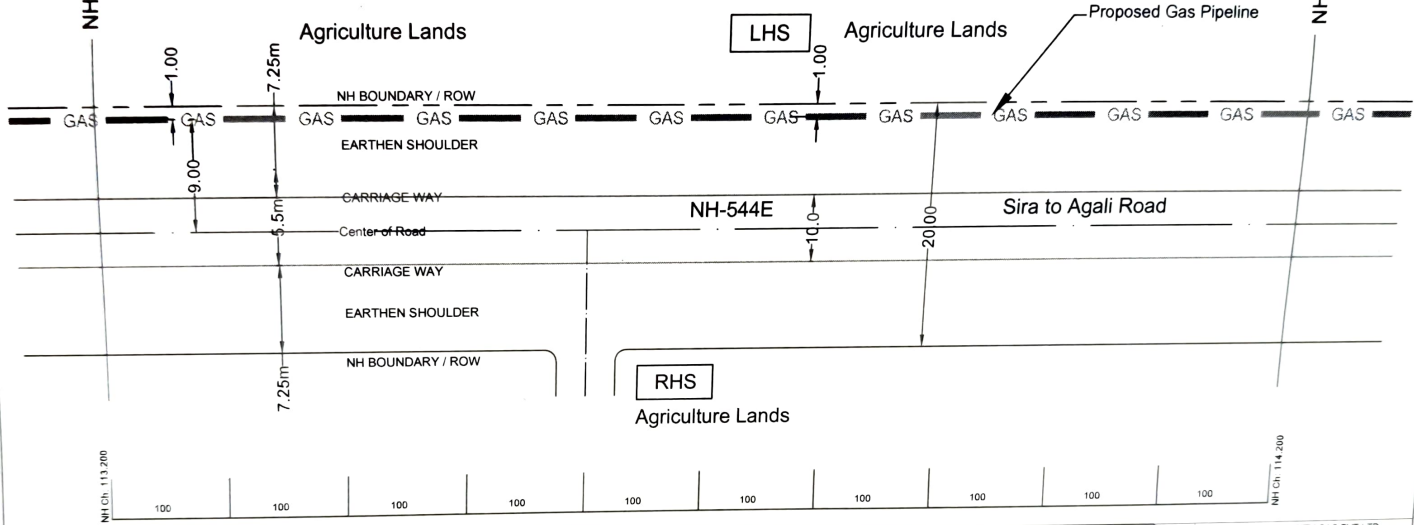

LEGEND

SYMBOL	DESCRIPTION	S No.	State / U T	Stretch	Along/Across	NH Chainage		Length (Km)	District
— GAS —	GAS PIPELINE					Start	End		
-----	ROAD CENTER LINE					113.200	114.200	1	TUMKUR
-----	NH BOUNDARY / ROW								
-----	MAIN CARRIAGE WAY								
		1	KARNATAKA	NH-544E	Along				

Assistant Executive Engineer
National Highway Sub-Division,
Tumakuru

G.A. VENKATESH
GA HEAD
ANANTAPUR & KADAPA (YSR)


NH Ch: 115 200

P BYADIGERE

NATIONAL HIGHWAY -544E

NH Ch: 116 200

Sira

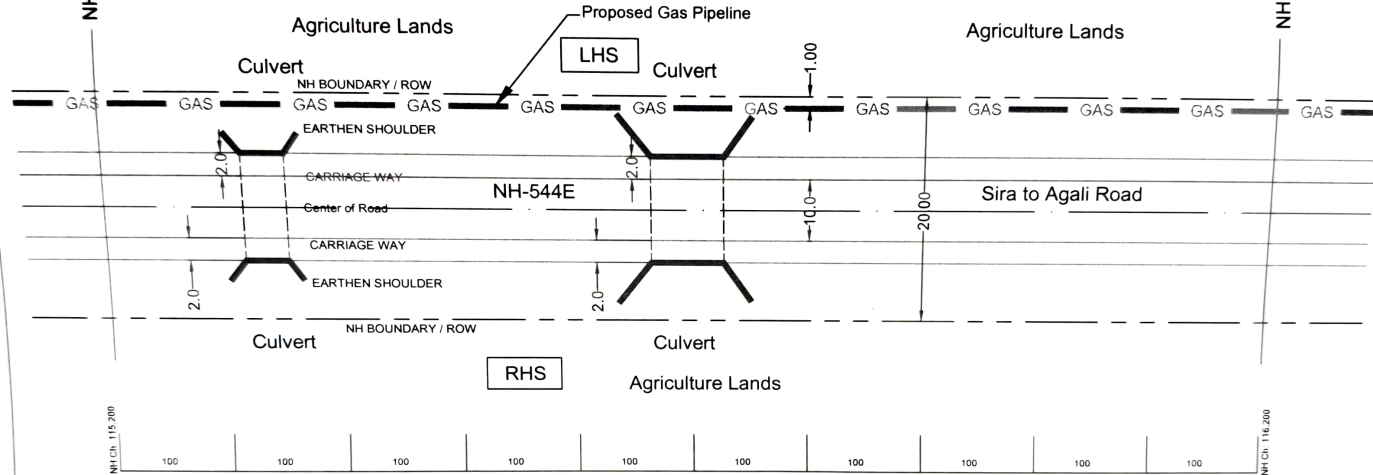

LEGEND

SYMBOL	DESCRIPTION
	GAS PIPELINE
	ROAD CENTER LINE
	NH BOUNDARY / ROW
	MAIN CARRIAGE WAY

S No.	State / U T	Stretch	Along/Across	NH Chainage		Length (Km)	District
				Start	End		
1	KARNATAKA	NH-544E	Along	115 200	116 200	1	TUMKUR

CLIENT	AGP CITY GAS PVT LTD.
PROJECT	AGP CITY GAS PVT LTD. - NH-544E
SURVEY CONSULTANT	ANANTH TECHNOLOGIES LIMITED
TITLE	SECTION: SIRA TO P BYADIGERE - NH-544E
SCALE	1:1000
DATE	15/10

Assistant Executive Engineer
National Highway Sub-Division,
Tumakuru

GA VENKATESH
GA HEAD
ANANTAPUR & KADAPA (YSR)
AG & P


NH Ch: 116.200

P BYADIGERE

NATIONAL HIGHWAY -544E

NH Ch: 117.200

Sira

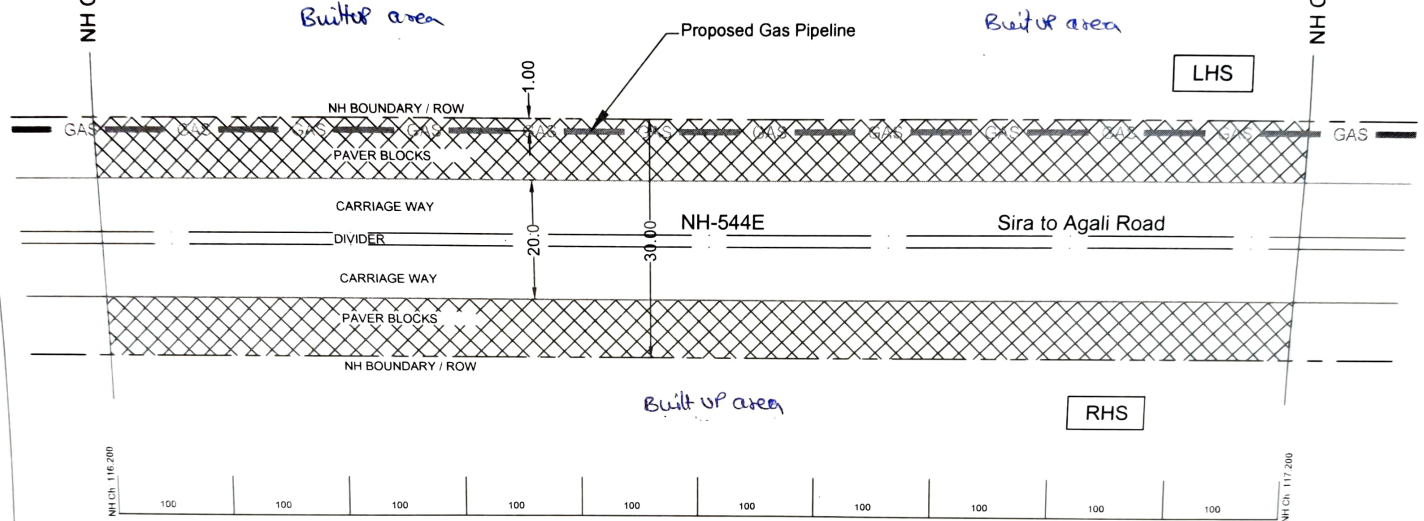

LEGEND

SYMBOL	DESCRIPTION	S No.	State / U.T	Stretch	Along/Across	NH Chainage		Length (Km)	District
— GAS —	GAS PIPELINE					Start	End		
-----	ROAD CENTER LINE					116.200	117.200	1	TUMKUR
-----	NH BOUNDARY / ROW								
-----	MAIN CARRIAGE WAY								
		1	KARNATAKA	NH-544E	Along				

CLIENT	AGP CITY GAS PVT LTD. AGP City Gas Pvt Ltd, Survey No. 75, 76 & 77, 78, 2
--------	--

NATIONAL HIGHWAY -544E

Sira

NH Ch: 118.400

CIF FILE

IB CIRCLE

NH Ch: 118.400

P BYADIGERE

NH Ch: 117.200

Built up area

Built up area

Proposed Gas Pipeline

LHS

NH BOUNDARY / ROW

PAVER BLOCKS

CARRIAGE WAY

DIVIDER

CARRIAGE WAY

PAVER BLOCKS

NH BOUNDARY / ROW

NH-544E

Sira to Agali Road

Dr.BR Ambedkar Circle

RHS

Built up area

NH Ch: 117.200

LEGEND

SYMBOL

DESCRIPTION

— GAS —

GAS PIPELINE

ROAD CENTER LINE

NH BOUNDARY / ROW

MAIN CARRIAGE WAY

S No.

State / U.T

Stretch

Along/Across

NH Chainage

Length (Km)

District

1

KARNATAKA

NH-544E

Along

Start

End

1.2

TUMKUR

117.200

118.400

CLIENT

AGSP

AGP CITY GAS PVT. LTD.

PROJECT

KARNATAKA STEEL PIPELINE

SURVEY CONSULTANT

ANANTH TECHNOLOGIES LIMITED

TITLE

SECTION SIRA TO P BYADIGERE UP BORDER

SCALE

AS PER 1:500

DATE

10/10

Assistant Executive Engineer
National Highway Sub-Division,
Tumkur

GA VENKATESH
GA HEAD
ANANTAPUR & KADAPA (YSR)
AG & P