

भारत सरकार  
सडक परिवहन और राजमार्ग मंत्रालय  
क्षेत्रीय कार्यालय, भुवनेश्वर  
प्लट संख्या - 184 (फायर स्टेशन चौक के पास)  
बरमुन्डा, भुवनेश्वर-751003  
दूरभाषा : (0674) 2960994 & 2952994  
ई-मेल : [robbsr.morth@gmail.com](mailto:robbsr.morth@gmail.com)



Government of India  
Ministry of Road Transport & Highways  
Regional Office, Bhubaneswar  
Plot No. - 184 (Near Fire Station Square)  
Baramunda, Bhubaneswar-751003  
Ph. No.: (0674) 2960994 & 2952994  
E-mail: [robbsr.morth@gmail.com](mailto:robbsr.morth@gmail.com)

File No. RO/BBSR/Utility Services/NH-316/BBSR/92/2024-1314 Date: 24<sup>th</sup> Oct, 2024

**Invitation of Public Comments**

**Sub:** Permission for erection of 7 nos 'U' type Gantry on NH-316 (Puri - Konark) at km 67+500, km 67+850, km 70+900, km 72+300, km 81+000, km 84+000 & km 89+800 for implementation of Intelligent Enforcement Management System (IEMS) - reg.

1. Executive Engineer, NH Division, Bhubaneswar vide letter dated 22.10.2024 has submitted a proposal on the above mentioned subject.
2. As per Ministry's OM No. RW/NH-33044/29/2015/S&R(R) dated 22.11.2016, the Highway Administrator will put out the application in the public domain for 30 days for seeking claims and objections (on grounds of public inconvenience, safety and general public interest, if any).
3. In view of the above, comments of public for claims/objections, if any, on the above proposal are invited online as well as in hard copy. The strip plan/location details are enclosed herewith. The same should reach to the below mentioned address within 30 days from the date of uploading it in the website, beyond which no objection will be considered.

**Address:**

Regional Officer,  
Ministry of Road Transport & Highways,  
Plot No -184, Infront of CRPF Stadium,  
Baramunda, Bhubaneswar - 751003.

Yours faithfully,

  
(Sudhansu Sekhar Sahu)  
Senior Technical Assistant  
For Regional Officer

Copy to :

- 1) The Senior Technical Director, NIC, Transport Bhawan, New Delhi - 110001- along with strip chart for uploading on the Ministry's website.
- 2) General public with request to furnish comments, if any, to the above mentioned address or by e-mail to "[robbsr.morth@gmail.com](mailto:robbsr.morth@gmail.com)"

Please examine

Sr-7A

22/10/24



ढायरी संख्या

तारीख

सड़क परिवहन और राजमार्ग मंत्रालय  
क्षेत्रीय कार्यालय, भुवनेश्वर

TEL -0674-2972908-(O)  
eenh\_bbsr@yahoo.co.in

OFFICE OF THE EXECUTIVE ENGINEER  
NATIONAL HIGHWAY DIVISION BHUBANESWAR  
PLOT NO-184, NAYAPALLI, PO-BARAMUNDA, BHUBANESWAR

No. 87/16 WE / Dt. 22.10.2024

To

The Regional Officer,  
MoRT&H, Bhubaneswar

Sub: - Permission for erection of 6 nos 'U' type Gantry on NH-316 (Puri- Konark)- Reg.

Sir,

In inviting a reference to the subject cited above, it is to submit herewith the following documents alongwith the site survey report alongwith the detailed drawing of Gantry duly signed by the all concerned as received from the Rail Tell Corporation of India Ltd. Bhubaneswar for favour of information and necessary approval.

Yours faithfully,

Encl. As above

Memo No. 87/17 / Dt. 22.10.2024

Superintending Engineer  
N.H. Division, Bhubaneswar

Copy to the Assistance Executive Engineer, N.H Sub-Division, Puri for information and necessary action.

Memo No. 87/18 / Dt. 22.10.2024

Superintending Engineer  
N.H. Division, Bhubaneswar

Copy to the Rail Tell Corporation of India Ltd. Bhubaneswar for information and necessary action.

Superintending Engineer  
N.H. Division, Bhubaneswar

## Survey Report

**PURI TO KONARK-ROADMAP (33 KM) - Marine Drive Road NH-316**

Sr.No.	TAG.ID	New CO-ORDINATES		Location	New Chainage no.	System
		LATITUDE	LONGITUDE			
1	R6.1	19.84331	85.90545	Baleshwar Patna	67+500	SVD+VIDS
2		19.844339	85.908284	Baleshwar Patna	67+850	VMD
3	R6.2	19.85879	85.93264	Chaitana Section	70+900	SVD
4	R6.3	19.85678	85.94472	Chaitana Section	72+300	SVD
5	R6.4	19.85994	86.02246	Balikapleshwar	81+000	SVD
6	R6.5	19.85622	86.05558	Ramchandi	84+000	SVD
7	R6.6	19.86444	86.10662	Chandwabhaag Beach	89+800	SVD+VIDS

TailTelRep.

Assistant Engineer  
N.H Section, Puri

Asst. Executive Engineer  
N.H Sub-Division Puri

Superintending Engineer  
N.H Division, Bhubaneswar



URGENT  
Road Safety Matter

**GOVERNMENT OF ODISHA**  
**OFFICE OF THE CHIEF ENGINEER, NATIONAL HIGHWAYS, NIRMAN SOUDHA**  
**(Old Building), KESHARI NAGAR, UNIT-V, BHUBANESWAR- 751001.**

File No:WB-IA-MISC-1/19 (Part-VIII)

8373

Dated: 29/8/2024

To

**The Transport Commissioner,  
Odisha, Cuttack.**


Sub: Nomination of Nodal Officer for implementation of Intelligent Enforcement Management System (IEMS) on different roads in the State.  
Ref: Your good office letter no.11136 dtd.30.07.2024 addressed to the Principal Secretary to the Govt. Works Dept, Odisha

Sir,

In inviting a kind reference to above letter on the cited subject, it is to state that the Chief Construction Engineer, Northern NH Circle, Bhubaneswar is hereby nominated as Nodal Officer from National Highway wing to finalize the locations on the Puri-Konark road for implementation of IEMS.

This is for favour of information and necessary action..

Yours faithfully,

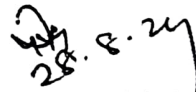  
28.8.24  
**Engineer-in-Chief,  
I/C, CE,NHs, Odisha**


Memo No

8374

/Dated:

29/8/2024

Copy forwarded to the Chief Engineer (I/C CCE), Northern NH Circle, Bhubaneswar/ the Superintending Engineer, NH Division Bhubaneswar for information and necessary action..

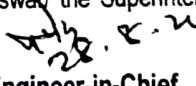  
28.8.24  
**Engineer-in-Chief,  
I/C, CE,NHs, Odisha**


Memo No

8375

/Dated:

29/8/2024

Copy forwarded to the Addl. Secretary to Govt, C&T (T) Department for information with reference to memo no 11137 dtd.30.07.2024 of the Transport Commissioner, Odisha, Cuttack.

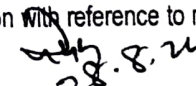  
28.8.24  
**Engineer-in-Chief,  
I/C, CE,NHs, Odisha**


Memo No

8376

/Dated:

29/8/2024

Copy forwarded the Under Secretary to Government, Works Dept, Bhubaneswar for information and necessary action with reference to his no.13282 dtd.21.08.2024.

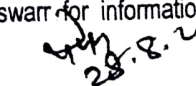  
28.8.24  
**Engineer-in-Chief,  
I/C, CE,NHs, Odisha**



United

Subj: - Joint Survey for finalization of site locations at I Stretch of IEMS Project.  
Ref- (i) LOA NO. 3489/TC Dated 2nd March 2024.

Vide reference above subject, RailTel has been awarded the work order for Implementation of IEMS project at 52 locations and among which Bhubaneswar-Puri route has been successfully commissioned and inaugurated by the Hon'ble Transport Minister as on 07.07.2024. In order to expedite our progress in the mentioned stretch as given below, a joint survey is required to be organized to execute civil infrastructure. Hence, we require finalization of the two locations mentioned below and a joint visit in co-ordination with your department to avoid further complications.

S.no.	Stretch Name	Type of Structure	Locations
1	Puri to Konark (Marine Drive Road)	"U" type Gantry	6 No's

Thanking you for your kind cooperation and support.

**With due Regards**






**GGM/TM BBS**

**रेलटेल कॉर्पोरेशन ऑफ इण्डिया लिमिटेड**  
**RailTel Corporation of India Limited**

1st Floor, Aurora Building, B-Block, Rail Vihar, Chandrasekharpur, Unhubeswar-751023  
 १<sup>०</sup> फ्लोर, ऑरुरा बिल्डिंग, B-ब्लॉक, रेल विहार, चन्द्रशेखरपुर, उन्हुबेस्वर-751023  
 Regional Office: 19th Floor, Aurora Waterside, 14-15, Kanchi Road, Sec-1, Indraprastha, New Delhi-110058  
 क्षेत्रीय कार्यालय: 19<sup>०</sup> फ्लोर, ऑरुरा वाटरसाइड, 14-15, कनकी रोड, सेक्टर-1, इन्द्रप्रस्थ, नई दिल्ली-110058


1 BURR FREE 2 REMOVE ALL SHARP CORNERS 3 ALL FABRICATED & STEEL ITEMS TO BE PAINTED WITH RED OXIDE 4 APPLY RUST PREVENTIVE OIL TO ALL MACHINED SURFACES 5 DO NOT SCALE DRG. 6 IF IN DOUBT ASK

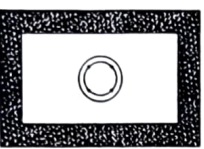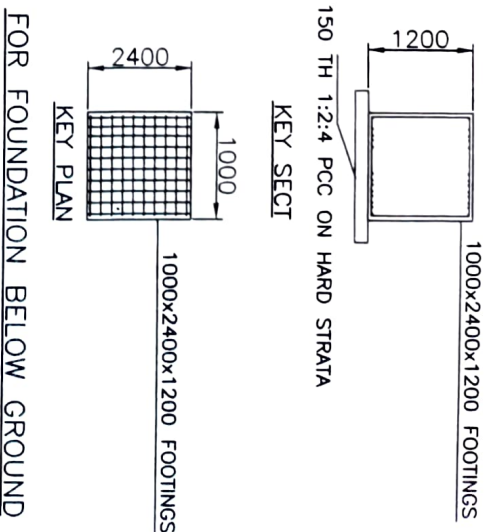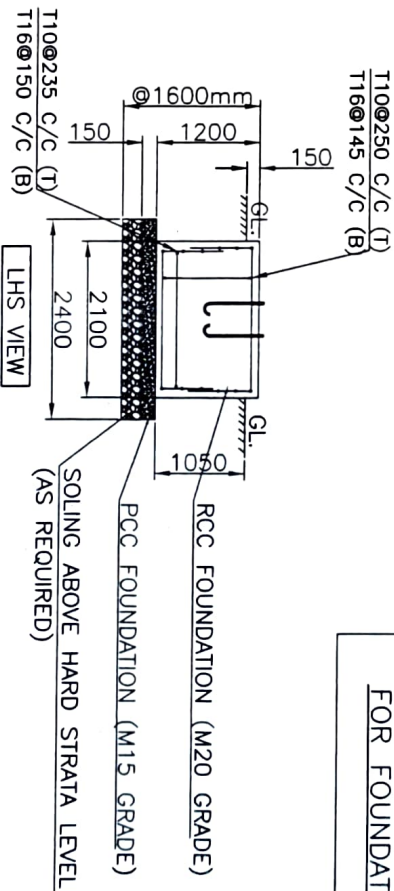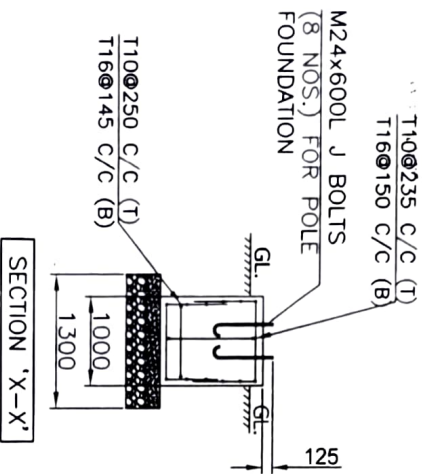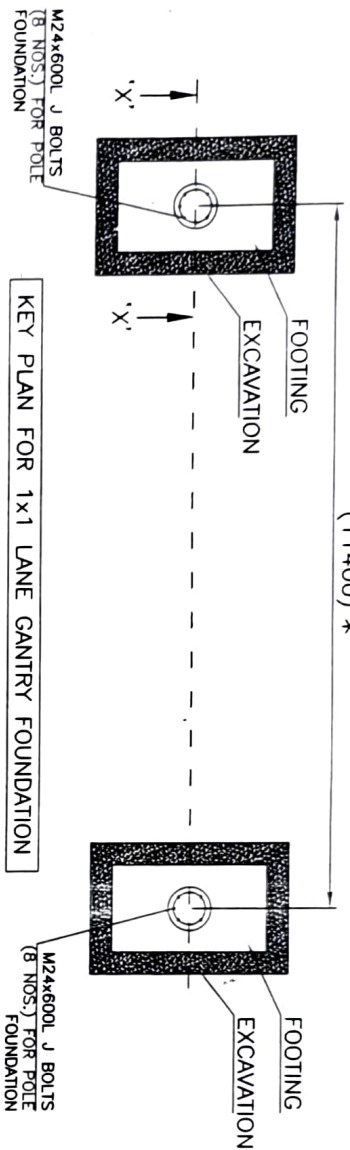

TOP VIEW


- NOTE:-
- 1) CABLE ENTRY PIPES (2x50mm $\phi$ ) WILL BE PROVIDED IN FOUNDATION. THE DIRECTION OF PIPES WILL BE DECIDED AS PER SITE CONDITION.
  - 2) 2 NOS FOUNDATION AT ONE LOCATION.
  - 3) \* MARKED DIMENSION WILL BE CHANGE AT EVERY LOCATION.

SR. NO.				DESCRIPTION				DRG. NO.		MAT.		SIZE		NOS. WT. REMARKS	
SCALE: NTS				2022				DATE		NAME		PROJECT		REQ. KGS.	
AutoCAD FILENAME				DRN.BY				29.11		SRV		MAIT			
				APR.BY				29.11		MAIT					
				PROJECT											
				MODEL											
				REFERENCE											

DIMENSIONS IN MM				FINISH			
AA SMOOTH							

EX				M. NO.				DESCRIPTION				DATE				SSY				NK				APD.BY			
01				01				BAR DETAILS ADDED				6.05				SSY				6.05				NK			
01				01				BAR DETAILS ADDED				6.05				SSY				6.05				NK			

* Ador				piece of mind			
REFERENCE				PUNE 411 019			

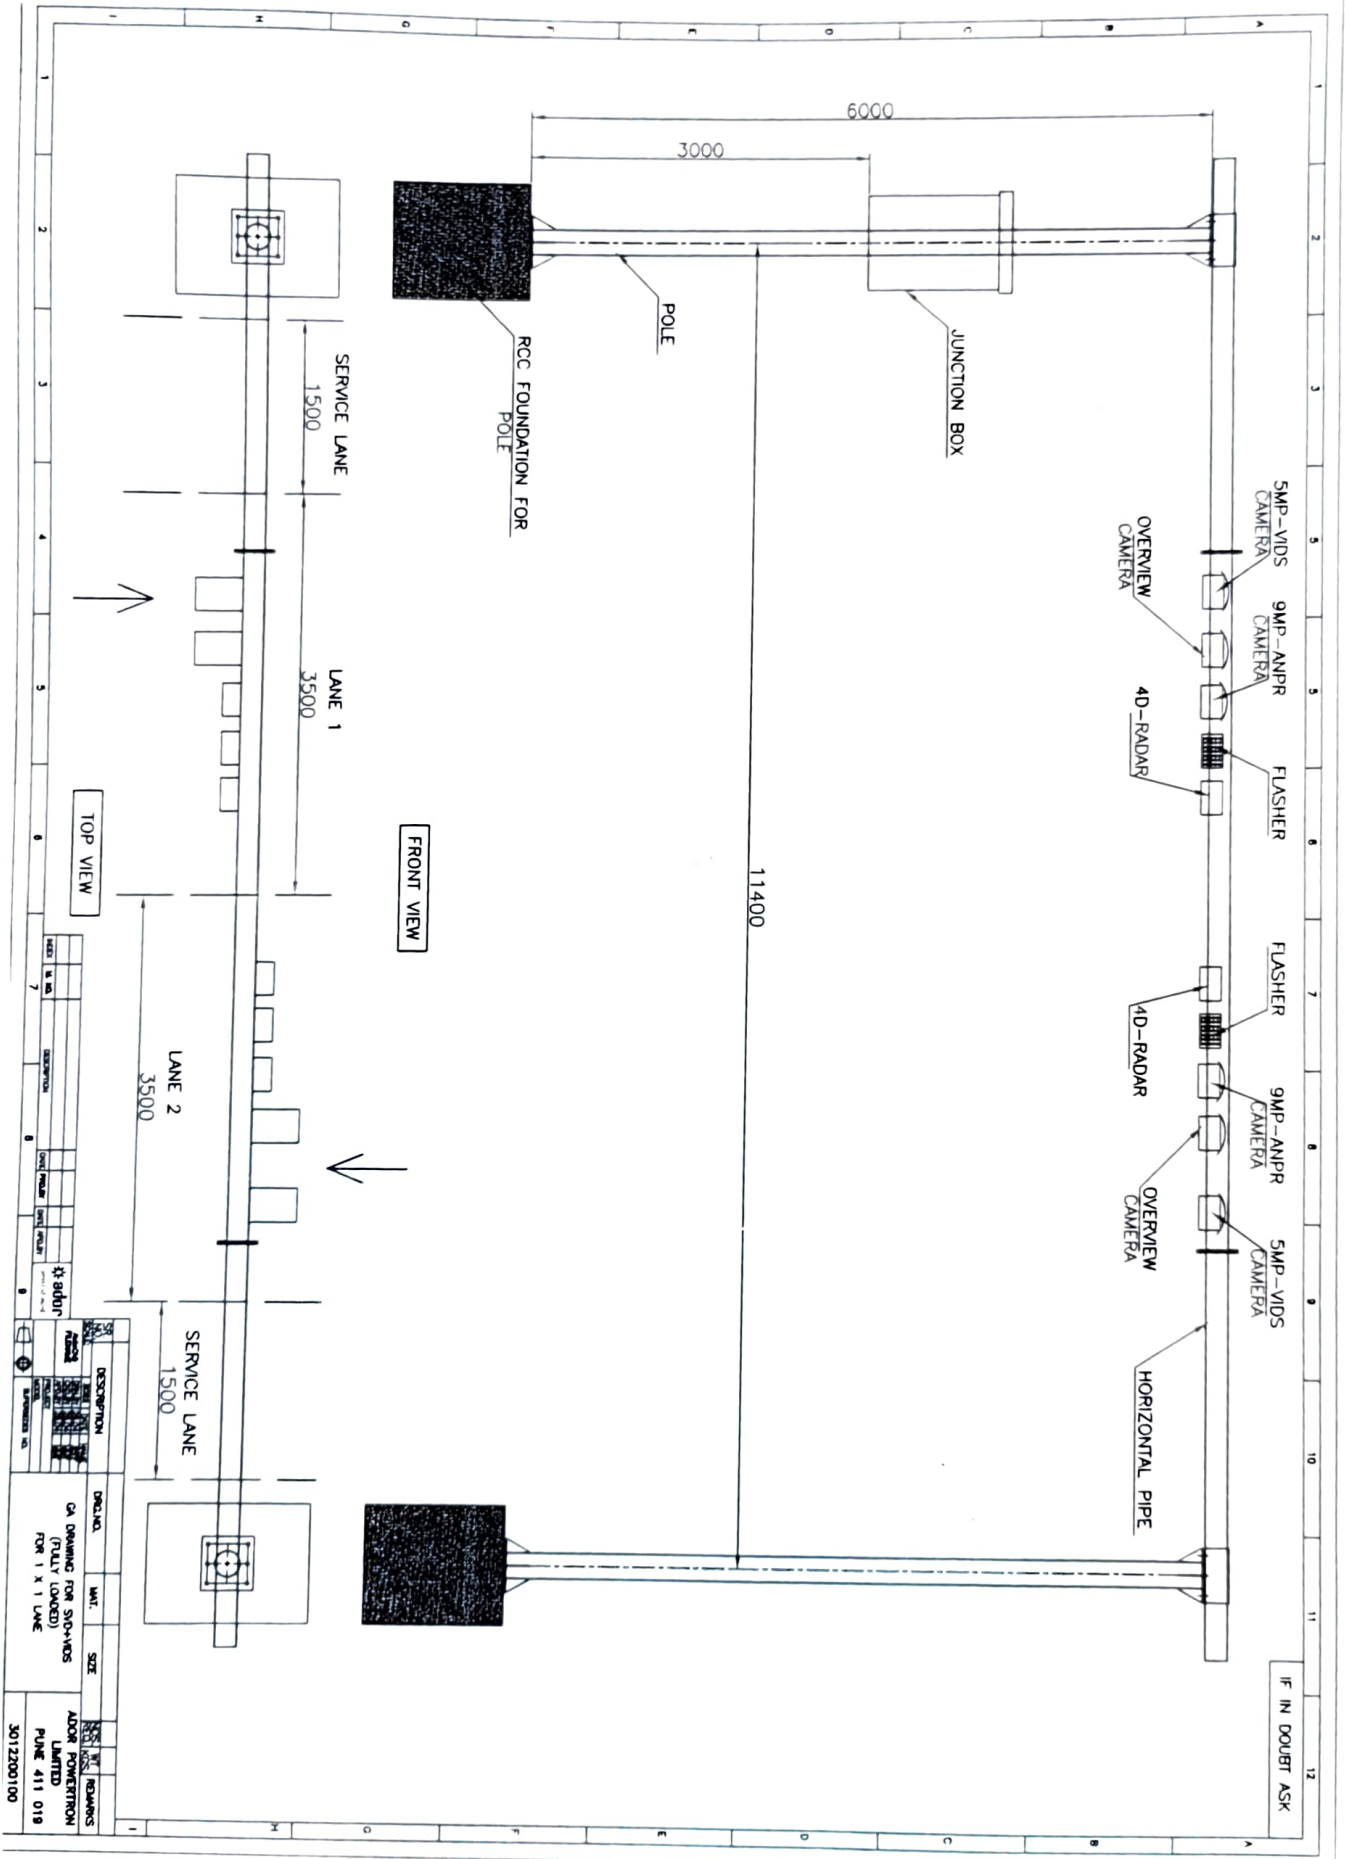




