

भारत सरकार
सडक परिवहन और राजमार्ग मंत्रालय
क्षेत्रीय कार्यालय, भुवनेश्वर
प्लट संख्या - 184 (फायर स्टेशन चौक के पास)
बरमुन्डा, भुवनेश्वर-751003
दूरभाषा : (0674) 2960994 & 2952994
ई-मेल : robbsr.morth@gmail.com



Government of India
Ministry of Road Transport & Highways
Regional Office, Bhubaneswar
Plot No. - 184 (Near Fire Station Square)
Baramunda, Bhubaneswar-751003
Ph. No.: (0674) 2960994 & 2952994
E-mail: robbsr.morth@gmail.com

No. RO/BBSR/Utility Services/NH-57/BBSR/98/2024 - 2067

Date: 30th Jan, 2025

Invitation of Public Comments

Sub: Proposal for laying of water pipeline on along the NH-57 from km 265/466 to 266/569 (BHS) and across the NH at km 263/325 & km 266/140 under Ranpur Block for the work "Mega PWS project to Ranpur Block" under RWSS Division, Nayagarh - reg.

1. Superintending Engineer, NH Division, Bhubaneswar vide letter dated 08.01.2025 has submitted a proposal on the mentioned subject as detailed below:

Along the NH:

Sl. No.	Chainage from km to km	Details of RoW	Width of carriageway (in mt)	Dia of pile (In mm)	Total length (In km)	Methodology
1	Km 265/466 to 266/569 (BHS)	14.0 m	10.0 m	90 mm	1.103	HDD

Across the NH:

Sl. No.	NH Chainage	Available RoW (in mt)	Dia of Pipe including casing (In mm)	Width of carriageway (in mt)	Depth of laying of utility from GL	Methodology
1	263/325	14.0 m	900 mm	10.0 m	The pipelines are proposed to be laid at a depth of 1.20 m below the Ground level.	Jack Pushing
2	266/140	14.0 m	300 mm	10.0 m		HDD

2. As per Ministry's OM No. RW/NH-33044/29/2015/S&R(R) dated 22nd November, 2016 the Highway Administrator will put out the application in the public domain for 30 days for seeking claims and objections (on grounds of public inconvenience, safety and general public interest, if any).

3. In view of the above, comments of public for claims/objections, if any, on the above proposal are invited online as well as in hard copy. The strip plan/location details are enclosed herewith. The same should reach to the below mentioned address within 30 days from the date of uploading it in the website, beyond which no objection will be considered.

Address:

Regional Officer,
Ministry of Road Transport & Highways,
Plot No -184, Near Fire Station Sq.,
Baramunda, Bhubaneswar - 751003.

Yours faithfully,

(Sudhansu Sekhar Sahu)
Senior Technical Assistant
For Regional Officer

Copy to:

- 1) The Senior Technical Director, NIC, Transport Bhawan, New Delhi - 110001- along with strip chart for uploading on the Ministry's website.
- 2) General public with request to furnish comments, if any, to the above mentioned address or by e-mail to "robbsr.morth@gmail.com"

Superintending Engineer
RWS & S Division


~~Assistant Executive Engineer~~
~~21WS&S Sub-Division, Nayaqar~~

Superintending Engineer
N.H. Division, Bhubaneswar

LEGEND	
ROAD CROSSING	
HDPE 90 MM	

Note.

1. All dimensions are in m and all levels are in m unless otherwise specified.

CLIENT:  GOVT OF ODISHA
RURAL WATER SUPPLY & SANITATION
JAL "O" PARIMAL BHAYWAN UNIT-V, BHLUBANESWAR-751001, ODISHA

PROJECT	EXECUTION OF 02 NOS INDIVIDUAL RURAL PIPED WATER SUPPLY PROJECT PERTAINING TO 31 GPS OF RANPUR AND 36 GPS OF DOOAGARH & 4 GPS OF RANPUR BLOCK IN NAYAGARH DISTRICT INCLUDING 5 YEARS O&M ON EPC
---------	---


CONTRACTOR		M/S KEC - SPAIL JOINT VENTURE		TITLE		SCALE
						1:10
DESIGN	YK	INSTR	RDG	EST		PROJECT
DRAWN	RC					
CHECKED	RM					
APPROVED	RC					
				NH 57 CROSSING DETAILS FOR RANPUR BLOCK-DISTRIBUTION SYSTEM NETWORK		

DRAWING No.	KEC-2-GH-R-10-REVISED 1001
-------------	----------------------------

RELEASED FOR	<input type="checkbox"/> PROSECUTOR	<input type="checkbox"/> ATTORNEY	<input type="checkbox"/> INFORMATION	<input type="checkbox"/> APPROVAL	<input type="checkbox"/> CONSENT
--------------	-------------------------------------	-----------------------------------	--------------------------------------	-----------------------------------	----------------------------------

PROJECT NO. 01 06

STRIP ROAD MAP ALONG AND ACROSS THE NH-57

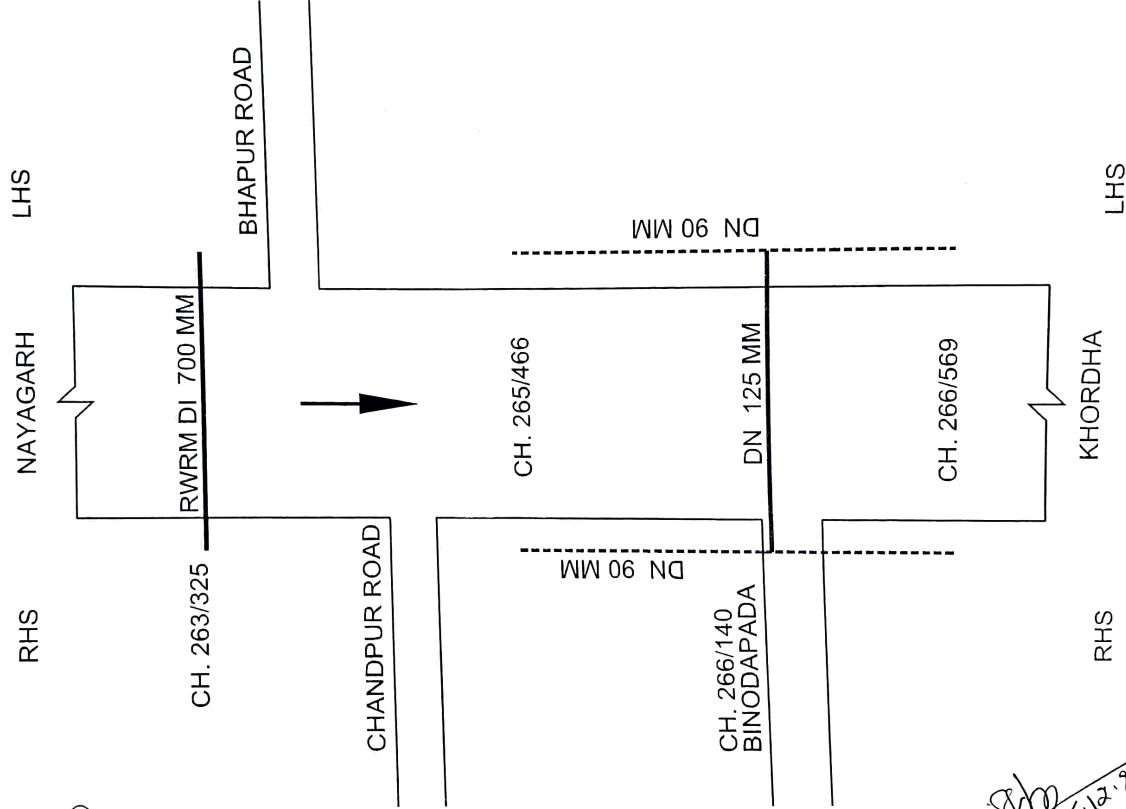

Amber
22/12/23

Amber
22/12/23

Amber
22/12/23
Superintending Engineer
N.H Division, Bhubaneswar



Amber
22/12/23
Assistant Executive Engineer
RWS&S Sub-Division, Nayagarh

Amber
22/12/23
Superintending Engineer
RWS & S Division
Nayagarh

The diagram illustrates the cross-section of a road layout. It features a central circular pipe labeled "90MM Ø HDPE PIPE". The road is divided into several layers and sections:

- TOP OF SUBGRADE:** Indicated by an arrow pointing to the top boundary of the road structure.
- OVER FILL:** Labeled as "Granular material in layers not greater than 15CM in each layer", located in the upper right section.
- SIDE FILL:** Labeled as "200mm Granular material in layers not greater than 15CM in each layer", located in the lower right section.
- GRANULAR MATERIAL FREE FROM LUMPS COLDS AND CABBLES:** Labeled on the left side, indicating the material used in the lower left section.
- Dimensions:**
 - 1.300:** Vertical dimension on the left side.
 - 400:** Horizontal dimension at the bottom.
 - 1.200:** Horizontal dimension in the upper right section.

ROAD LAYING METHODOLOGY

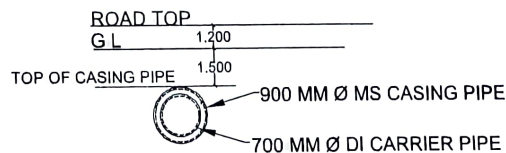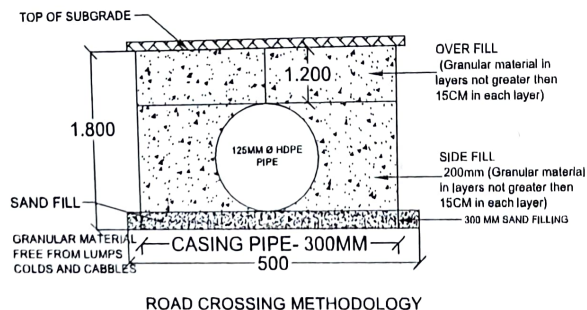


SECTION

Note:
1. All dimensions are in m and all levels are in m unless otherwise specified.

GOVT OF ODISHA
RURAL WATER SUPPLY & SANITATION

PROJECT: "EXECUTION OF 02 NOS INDIVIDUAL RURAL PIPED WATER SUPPLY PROJECT PERTAINING TO 31 GPS OF RAIPUR AND 36GPS OF ODGAON & 6 GPS OF RAIPUR BLOCK IN NAYAGARH DISTRICT INCLUDING 5 YEARS O&M ON EPC"

CONTRACTOR				MFC M/S KEC - SPIL JOINT VENTURE				SCALE	
TITLE				NH 57 CROSSING DETAILS FOR				1:1000	
DRAWING NO.				RANPUR BLOCK-DISTRIBUTION				PROJECT NO.	
DATE				SYSTEM NETWORK					
DESIGN				BY				SIZE (A)	
DRAWING				BY				A2	
CHECKED				BY					
APPROVED				BY					
DRAWING NO.				KEC-NH48-33-INNH48-1001					
RELEASED FOR				<input type="checkbox"/> PRELIMINARY <input type="checkbox"/> TENDER <input type="checkbox"/> INFORMATION <input type="checkbox"/> APPROVAL <input type="checkbox"/> CONTRACT		1-1000 1:1000			

Superintending Engineer
RWS & S Division

I/c 18/12/23
Assistant Executive Engineer

N.H Division, Bhubaneswar