

No.RW/Ranchi/OFC/29/2019-20/JHR 1734
Government of India
Ministry of Road Transport & Highways
(Regional Office, Ranchi)

199/C, Nandi Villa, Vidyalaya Marg, Road No.1, Ashok Nagar, Ranchi-834002.

Dated: 14th November, 2019.

Invitation of public comments

Sub: Permission for laying 30" Dia Pipe Line alongwith OFC duct across NH-114A at Ch. 128.565, Ch. 160.792 & Ch. 164.641 for proposed Haldia Barauni underground Pipe Line Project.

The Chief Engineer vide letter no. CE/NH/Misc-12/19/793 (WE) dated 19.09.2019 has submitted a proposal in this office with recommendation for NOC for laying of pipeline crossing NH-114A at Ch. 128.565, Ch. 160.792 & Ch. 164.641. The proposal was earlier submitted to this office by SE, NH Circle, Dhanbad vide letter no. 328 (Anu) dated 24.11.2018.

2. As per Ministry OM vide no. 33044/29/2015/S&R(R) dated 22.11.2016, the Highway Administration will make available the proposal seeking permission for utility services for public comments for 30 days on ground of public interest.


3. In view of the above, the comments of public are invited on captioned proposal and the same should reach to below mentioned address till 16.12.2019 beyond which no comments will be considered.

The Regional Officer,
Regional Office, MoRT&H,
Government of India,
199/C, Nandi Villa, Vidyalaya Marg,
Road No.1, Ashok Nagar, Ranchi-834002.
Email Id: roranchi03@gmail.com

4. This is issued with the approval of Highway Administrator cum Regional Officer, MoRT&H, Ranchi.

Encl. As above

Yours faithfully

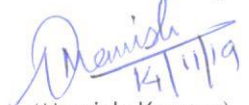
(Manish Kumar)

Asst, Executive Engineer,
For, Regional Officer.

Copy to:

- (i) The Technical Director, NIC, Transport Bhawan, New Delhi-110001 for uploading on Ministry's website.
- (ii) The Executive Engineer, National Highway Division, RCD, Deoghar.
- (iii) The Superintending Engineer, NH Circle, Dhanbad-826001.
- (iv) M/s IOCL, Paradip - House, Durgapur, 2nd & 3rd Floor, Sahid Khudiram Sarani, City Centre, Durgapur-16 (WB).

OFFICE OF THE CHIEF ENGINEER
National Highway Wing, RCD, Jharkhand
Engineer's Hostel, Dhurwa, Ranchi - 834004
Email id : cenh-jhr@nic.in ; Tele Fax : 0651-2400863

Letter No:- CE/NH/ Misc.-68/19 **793 (wt)** Ranchi, Date :- **19/9/19**

The Regional Officer,
Ministry of Road Transport & Highway,
Government of India,
New Area, Dutta Villa Road
Near NTC, Morabadi, Ranchi-834008.

Sub : Grant of NOC/Permission for

- (i) Laying 30" dia under ground Hydrocarbon pipeline along with OFC duct through pipeline ROU (Right of user) from IOCL's Haldia refinery in Purta Medinipur District of West Bengal State to IOCL's Barauni refinery in Begusarai District of Bihar State NH -114A (Ch. 128.565 Km.)**
- (ii) Laying 30" dia under ground Hydrocarbon pipeline along with OFC duct through pipeline ROU (Right of user) from IOCL's Haldia refinery in Purta Medinipur District of West Bengal State to IOCL's Barauni refinery in Begusarai District of Bihar State NH -114A (Ch. 160.792 Km.)**
- (iii) Laying 30" dia under ground Hydrocarbon pipeline along with OFC duct through pipeline ROU (Right of user) from IOCL's Haldia refinery in Purta Medinipur District of West Bengal State to IOCL's Barauni refinery in Begusarai District of Bihar State NH -114A (Ch. 164.641 Km.)**

-----Regarding-----

- Ref. : (i) Superintending Engineer, NH Circle, Dhanbad, letter No. 398 (WE) dated 26.08.19**
(ii) Executive Engineer, NH Division, Deoghar letter no. 1267 (WE) dated 16.08.19
(iii) MoRT&H letter no. RW/NH-33044/29/2015/S&R(R) dated 22.11.16
(iv) The Gazette of India MoRT&H Notification S.O. 3333(E) dated 26.10.16

Sir,

Please refer to the Gazette of India under reference (iv) through which R.O., Mort&H, Ranchi is declared as Highway Administration.


Further, as per MoRT&H Circular referred under reference (iii), the applicant has to apply application to Highway administration.

It is to mention that applications for permission/NOC for above mentioned subject work in Km. 128.565, 160.792 & 164.641 of NH-1114A has been received from Superintending Engineer, NH Circle, Dhanbad vide letter under reference (i).

As per circular referred under reference (iii) & (iv), the said permission/NOC is to be granted by your good office, hence the same is being sent in two copies each for further necessary action.

Encl:- As above.

Yours faithfully

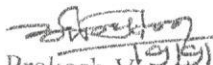
(Om Prakash Vimal)
Chief Engineer,
National Highway Wing
Jharkhand, Ranchi

अधीक्षण अभियंता का कार्यालय



राष्ट्रीय उच्च पथ अंचल, धनबाद-826001(झारखण्ड)

दूरभाष:0326-2312513

E-mail ID: sengineernhcdhanbad@gmail.com

पत्रांक ...3.28 (31.8)

धनबाद, दिनांक 24/11/2018

प्रेषक,

अधीक्षण अभियंता,
राष्ट्रीय उच्च पथ अंचल, धनबाद।

सेवा में,

क्षेत्रीय पदाधिकारी
एम0ओ0आर0टी0&एच0
(भारत सरकार)
राँची, झारखण्ड।

Amu
28/11/18

विषय:-

Permission for laying 30" Dia Pipe Line alongwith OFC duct across NH-114A at Ch.128.565, Ch. 160.792 & Ch.164.641 for proposed Haldia Barauni underground Pipe Line Project.

प्रसंग:-

मुख्य अभियंता, रा0 उ0 पथ उपभाग, झारखण्ड, राँची के पत्रांक-1151(अनु0) दिनांक-05.11.2018।

महाशय,

उपर्युक्त विषयांकित कार्य हेतु अनापत्ति प्रमाण पत्र देने का प्रस्ताव मुख्य अभियंता, रा0 उ0 पथ उपभाग, झारखण्ड, राँची को भेजा गया था, जिसे प्रासंगिक पत्र द्वारा वापस करते हुए सीधे आपको भेजने का निदेश प्राप्त हुआ है।

अतः विषयांकित कार्य का प्रस्ताव तीन प्रतियों में अग्रतर कार्रवाई हेतु समर्पित किया जा रहा है।

अनु0:- यथोक्त

विश्वासभाजन,

Amu
24/11/18

अधीक्षण अभियंता,

रा0उ0पथ अंचल, धनबाद

Amu
24/11/18

No.RW/OFC/29/2018-19/JHR/957
Government of India
Ministry of Road Transport & Highways
(Regional Office, Ranchi)
New Area, Dutta Villa Road, Near N.T.C, Morabadi, Ranchi-834008.

Dated: 07 February, 2019.

To

The Superintending Engineer,
National Highway Circle,
Dhanbad-826001.

Sub: Permission for laying of 30" Dia Pipe Line alongwith OFC duct across NH-114A at Ch. 128.565, Ch. 160.792 & Ch. 164.641 for proposed Haldia Barauni underground Pipe Line Project.

Sir,


Please refer to the letter no. 328 (Anu) dated 24.11.2018 vide which the proposal of permission for laying of 30" Dia Pipe Line alongwith OFC duct across NH-114A at Ch. 128.565, Ch. 160.792 & Ch. 164.641 for proposed Haldia Barauni underground Pipe Line Project was submitted to this office. The Proposal was earlier submitted to EE, NH division, Deoghar, by the Chief Const. Manager, IOCL, PHDPL, Durgapur vide the letter no. PL/CONST/DGP/30"HBPL/14.3 dated 14.07.2018 for recommendation. While considering the instant proposal for approval, following points have been noted:-

- (i) Inspection report is to be furnished.
- (ii) Certificate from EE, NH Division as per Sl. No. 7 of checklist is not enclosed.
- (iii) Checklist and layout drawing needs to be countersigned by Executive Engineer, NH Division.
- (iv) The proposal needs to be submitted with recommendation of CE (NH).
- (v) The license fee and performance security in line with the Ministry's circular no RW/NH-33044/29/2015/S&R(R) dated 22nd November, 2016 needs to be submitted.

2. In view of the above, it is requested to kindly resubmit the proposal with necessary compliance at earliest.

Encl. As above

Yours faithfully

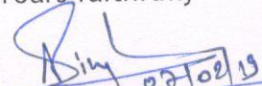
(Amit Kumar Singh)
Asst. Executive Engineer,
For, Regional Officer.

Copy to :

- The Executive Engineer, Road Construction Department, NH Division, Deoghar.
- The Chief Const. Manager, IOCL, PHDPL, 2nd and 3rd Floor, Sahid Khudiram Sarani, City Centre, Durgapur-16(W.B) Durgapur- The license fee is to be deposited before approval through NTRP Portal (www.bharatkosh.gov.in) favouring PAO (NH) Kolkata (Code Number-034756 and DDO (Code Number-202122) and submit the challan generated to this office.

Copy to
18/2/19
T. B. M.
8830272039

अधीक्षण अभियंता का कार्यालय

राष्ट्रीय उच्च पथ अंचल, धनबाद-826001(झारखण्ड)

दूरभाष:0326-2312513

E-mail ID: sengineernhcdhanbad@gmail.com

पत्रांक 328 (3130)

धनबाद, दिनांक 24/11/2018

प्रेषक,

अधीक्षण अभियंता,
राष्ट्रीय उच्च पथ अंचल, धनबाद।

सेवा में,

क्षेत्रीय पदाधिकारी
एम0ओ0आर0टी0&एच0
(भारत सरकार)
राँची, झारखण्ड।

Amur
28/11/18

विषय:-

Permission for laying 30" Dia Pipe Line alongwith OFC duct across NH-114A at Ch.128.565, Ch. 160.792 & Ch.164.641 for proposed Haldia Barauni underground Pipe Line Project.

प्रसंग:-

मुख्य अभियंता, रा0 उ0 पथ उपभाग, झारखण्ड, राँची के पत्रांक-1151(अनु0) दिनांक-05.11.2018।

महाशय,

उपर्युक्त विषयांकित कार्य हेतु अनापत्ति प्रमाण पत्र देने का प्रस्ताव मुख्य अभियंता, रा0 उ0 पथ उपभाग, झारखण्ड, राँची को भेजा गया था, जिसे प्रासंगिक पत्र द्वारा वापस करते हुए सीधे आपको भेजने का निदेश प्राप्त हुआ है।

अतः विषयांकित कार्य का प्रस्ताव तीन प्रतियों में अग्रतर कार्रवाई हेतु समर्पित किया जा रहा है।

अनु0:- यथोक्त

विश्वासभाजन,

Amur
24/11/18
अधीक्षण अभियंता,
रा0उ0पथ अंचल, धनबाद




































































NH - 114A CH. - 160+792.54KM

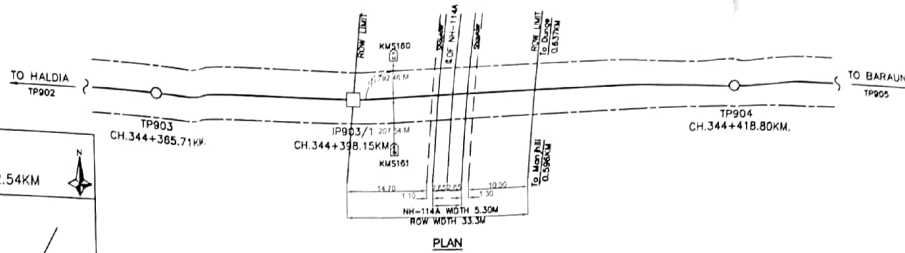

REFERENCE DRAWINGS		
DRAWING TITLE	DRAWING NO.	
S/N	PARTICULARS	DETAILS
1	Origin-Destination	JAMTARA TO DEOGHAR
2	NH Name As Per Authority	NH-114A
3	NH Chainage (km)	CH.160+792.54KM
4	Nearest TP or IP a) Before Crossing b) After Crossing	IP903/1 TP904
5	Crossing Angle	95°
6	ROW Width of Crossing in 'm'	10.40M
7	Crossing Control Point	E 482856.545 N 2688536.954

NOTES -
 1. ALL DIMENSIONS ARE IN METRES UNLESS OTHERWISE MENTIONED.
 2. ALL LEVELS ARE WITH RESPECT TO MEAN SEA LEVEL.

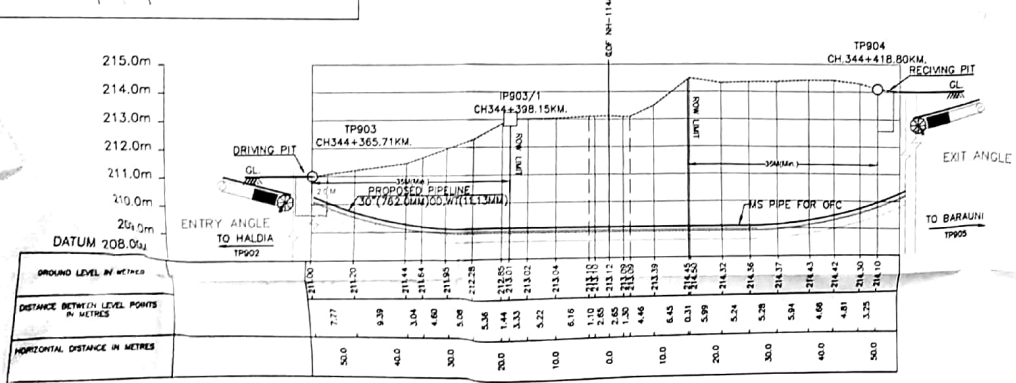
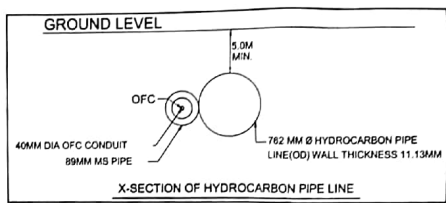
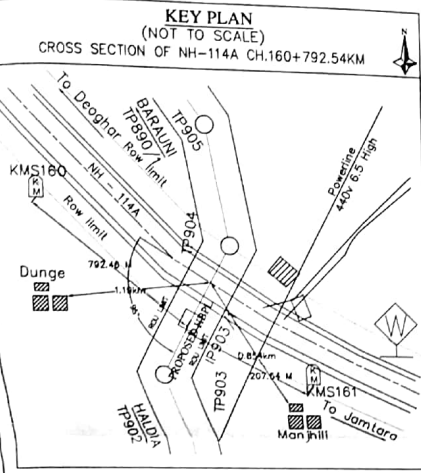


GROUND PROFILE

NAME OF CROSSING	VILLAGE	THANA	DISTRICT	STATE	CROSSING PIPE LINE CHAINAGE IN METRES
NH-114A	SIRSA	SARAWAN	DEOGHAR	JHARKHAND	AT CH.344+403.85KM


NH - 114A CH. - 164+641.20KM

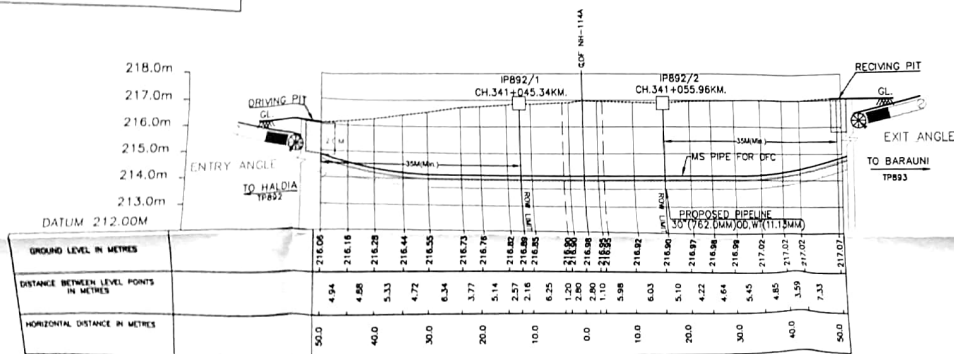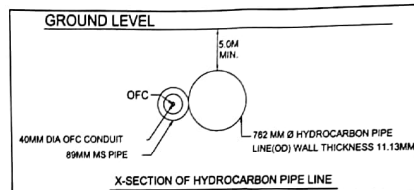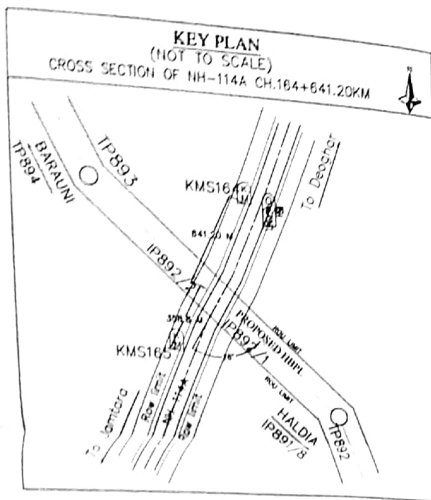

NAME OF CROSSING	VILLAGE	THANA	DISTRICT	STATE	CROSSING PIPE LINE CHAINAGE IN METRES
NH-114A	SABAJOR	SARATHI	DEOGHAR	JHARKHAND	AT CH. 341+050.48KM

GROUND PROFILE

REFERENCE DRAWINGS		
DRAWING TITLE	DRAWING NO.	
ROUTE MAP	DHK/CL/SP/ACC/MBP/186-13	
ALIGNMENT SHEET	DHK/CL/SP/ACC/MBP/186-186	
Sr. NO.	PARTICULARS	DETAILS
1	Origin-Destination	LANTARA TO DEOGHAR
2	Nh Name As Per Authority	NH-114A
3	Nh Change (km)	CH.164+641.20KM
4	Nearest TP or IP	IPB92/1
5	a) Before Crossing	IPB92/2
6	Crossing Angle	76°
7	ROW Width of Crossing in 'm'	10.64M
8	Crossing Control Point	E 483567.110 N 2685480.000

NOTES:-
1. ALL DIMENSIONS ARE IN METRES UNLESS OTHERWISE MENTIONED.
2. ALL LEVELS ARE WITH RESPECT TO MEAN SEA LEVEL.



Rajesh Gupta

REV.	DATE	BY	CHKD.	APPD.	REV.
1					
2					
3					
4					
5					
6					
7					
8					
9					
10					

KEY PLAN
(NOT TO SCALE)


CROSS SECTION OF NH-114A CH.128-565KM

Map details include:
 - Roads: BARAIN (IP953), IP952/2, IP952/1, IP9451, NH-114A.
 - Locations: Maheshmora, To Deogarh, Amghachi, House, To Durgkh, KMS129, KMS128, Birhabaram, HALDA.
 - Distances: 0.23km, 0.31km, 1.5km.
 - Landmarks: Rm limit, House.
 - Orientation: North arrow pointing up.

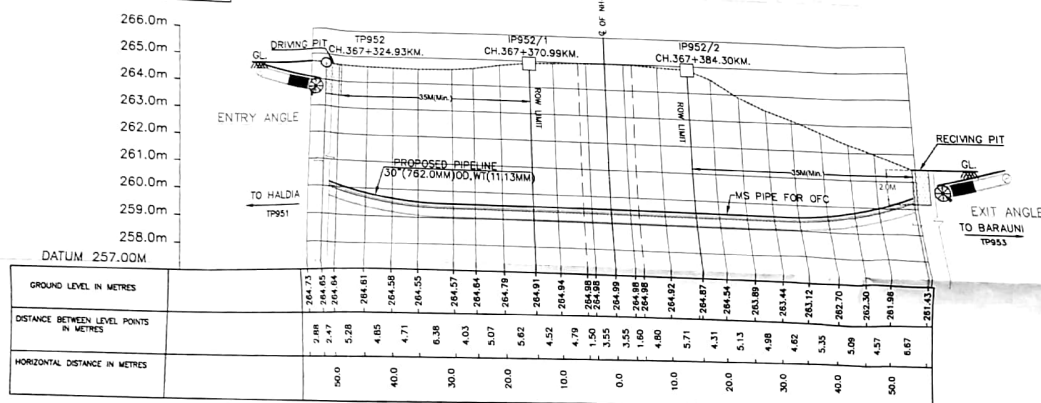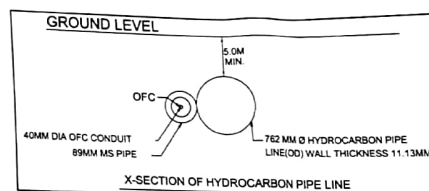

NAME OF CROSSING	VILLAGE	THANA	DISTRICT	STATE	CROSSING PIPE LINE CHAINAGE IN METRES
NH-114	BIRHA BARAN	MOHANPUR	DEOGHAR	JHARKHAND	AT CH.367+377.64KM

GROUND PROFILE

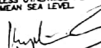REFERENCE DRAWINGS				DRAWING NO	
DRAWING TITLE			DHENDROP/1001/MBPL/200-14		
ROUTE MAP			DHENDROP/1001/MBPL/200-14		
ALIGNMENT SHEET			DHENDROP/1001/MBPL/200-14		
SR. NO.	PARTICULARS	DETAILS			
1	Origin-Destination	DUMKA TO DEOGHAR			
2	Road Name As Per Authority	NH-114A			
3	ROAD Chainage(km)	CH.128+565.00KM			
4	Nearest TP or IP a) Before Crossing b) After Crossing	IP952/1 IP952/2			
5	Crossing Angle	92°			
6	ROW Width of Crossing in 'm	13.32M			
7	Crossing Control Point	E 474257.998 N 2708765.928			
NOTES: - 1. ALL DIMENSIONS ARE IN METRES UNLESS OTHERWISE MENTIONED. 2. ALL LEVELS ARE WITH RESPECT TO MEAN SEA LEVEL.					
